


F.A.P. RTE.	SECTION	COUNTY	TOTAL SHEETS	SHEET NO.
315	34-4	HANCOCK	452	277
STA. 929+00		TO STA. 931+00		
FED. ROAD DIST. NO.		ILLINOIS FED. AID PROJECT		

0-00-00
CONTRACT NO. 72680

BY	DATE

BY	DATE

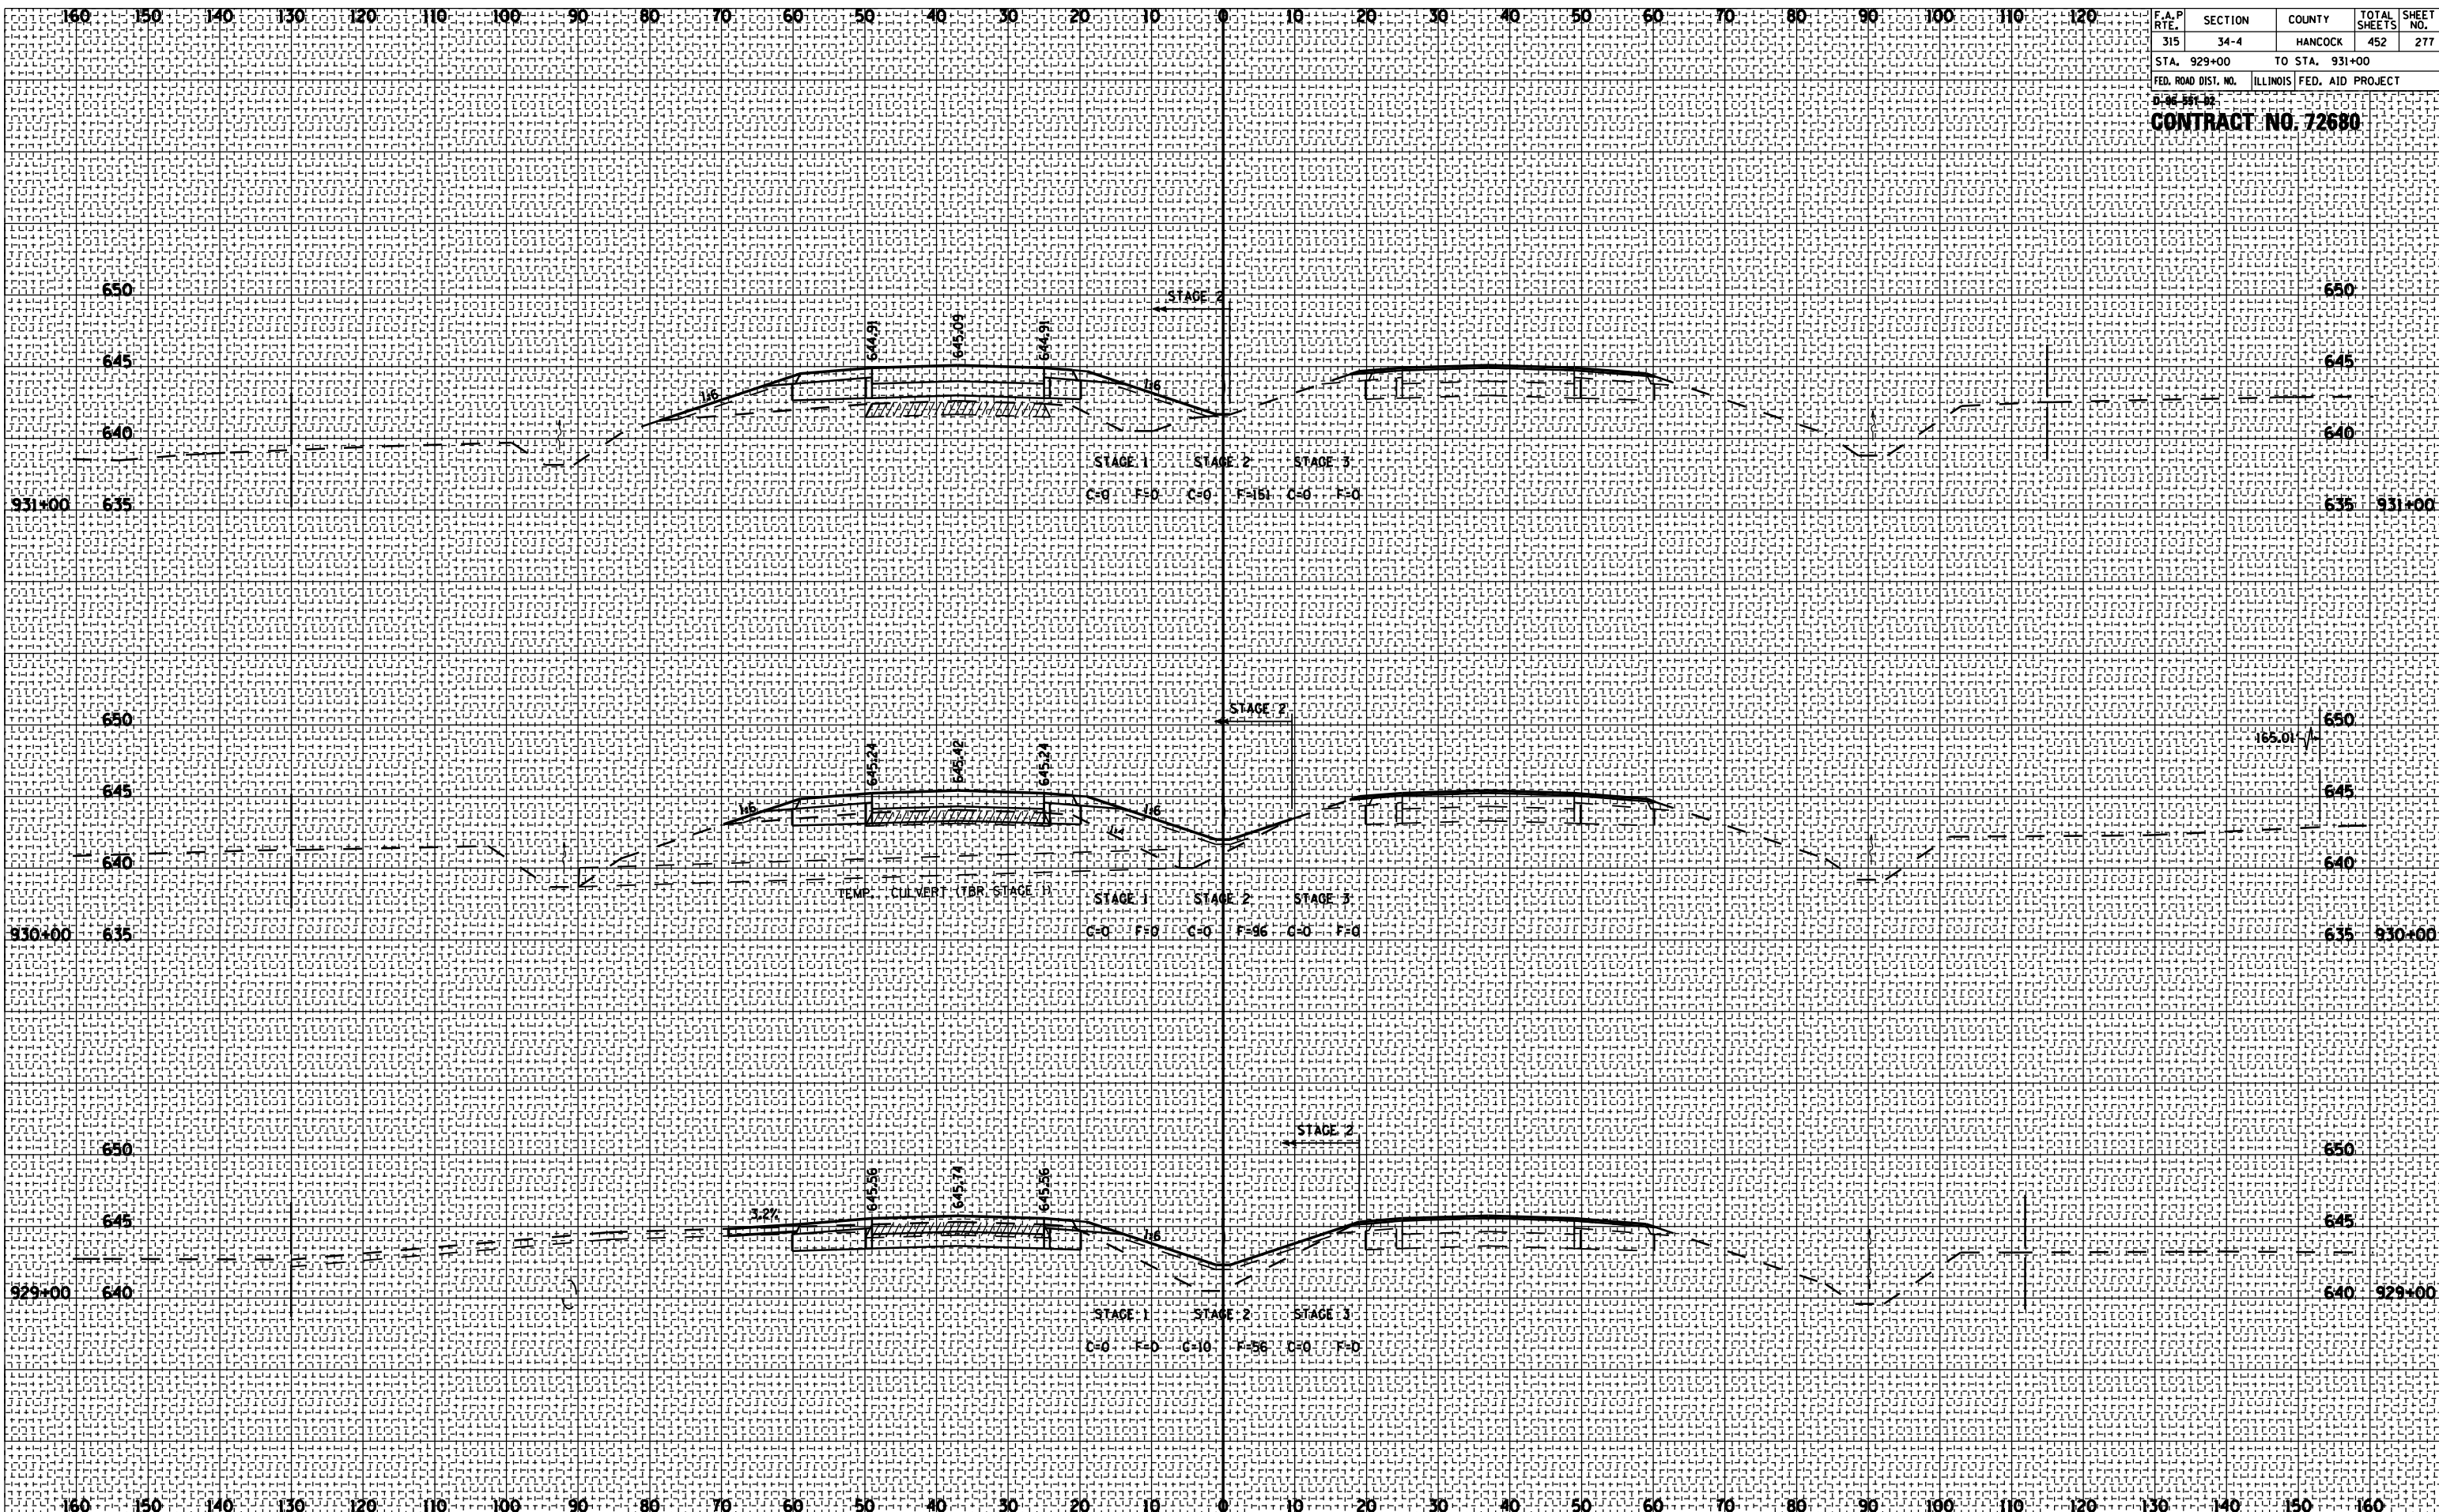

ROADWAY CROSS SECTIONS FA ROUTE 315 (US 136)