

| F.A.P. RTE. | SECTION | COUNTY | TOTAL SHEETS | SHEET NO. |
|-------------|---------|---------|--------------|-----------|
| 315 | 34-4 | HANCOCK | 452 | 278 |

STA. 932+00 TO STA. 934+00
 FED. ROAD DIST. NO. ILLINOIS FED. AID PROJECT


CONTRACT NO. 72680

| BY | DATE |
|----|------|
| | |

| NO. | AREAS CHECKED |
|-----|---------------|
| | |

| BY | DATE |
|----|------|
| | |

| NO. | AREAS CHECKED |
|-----|---------------|
| | |

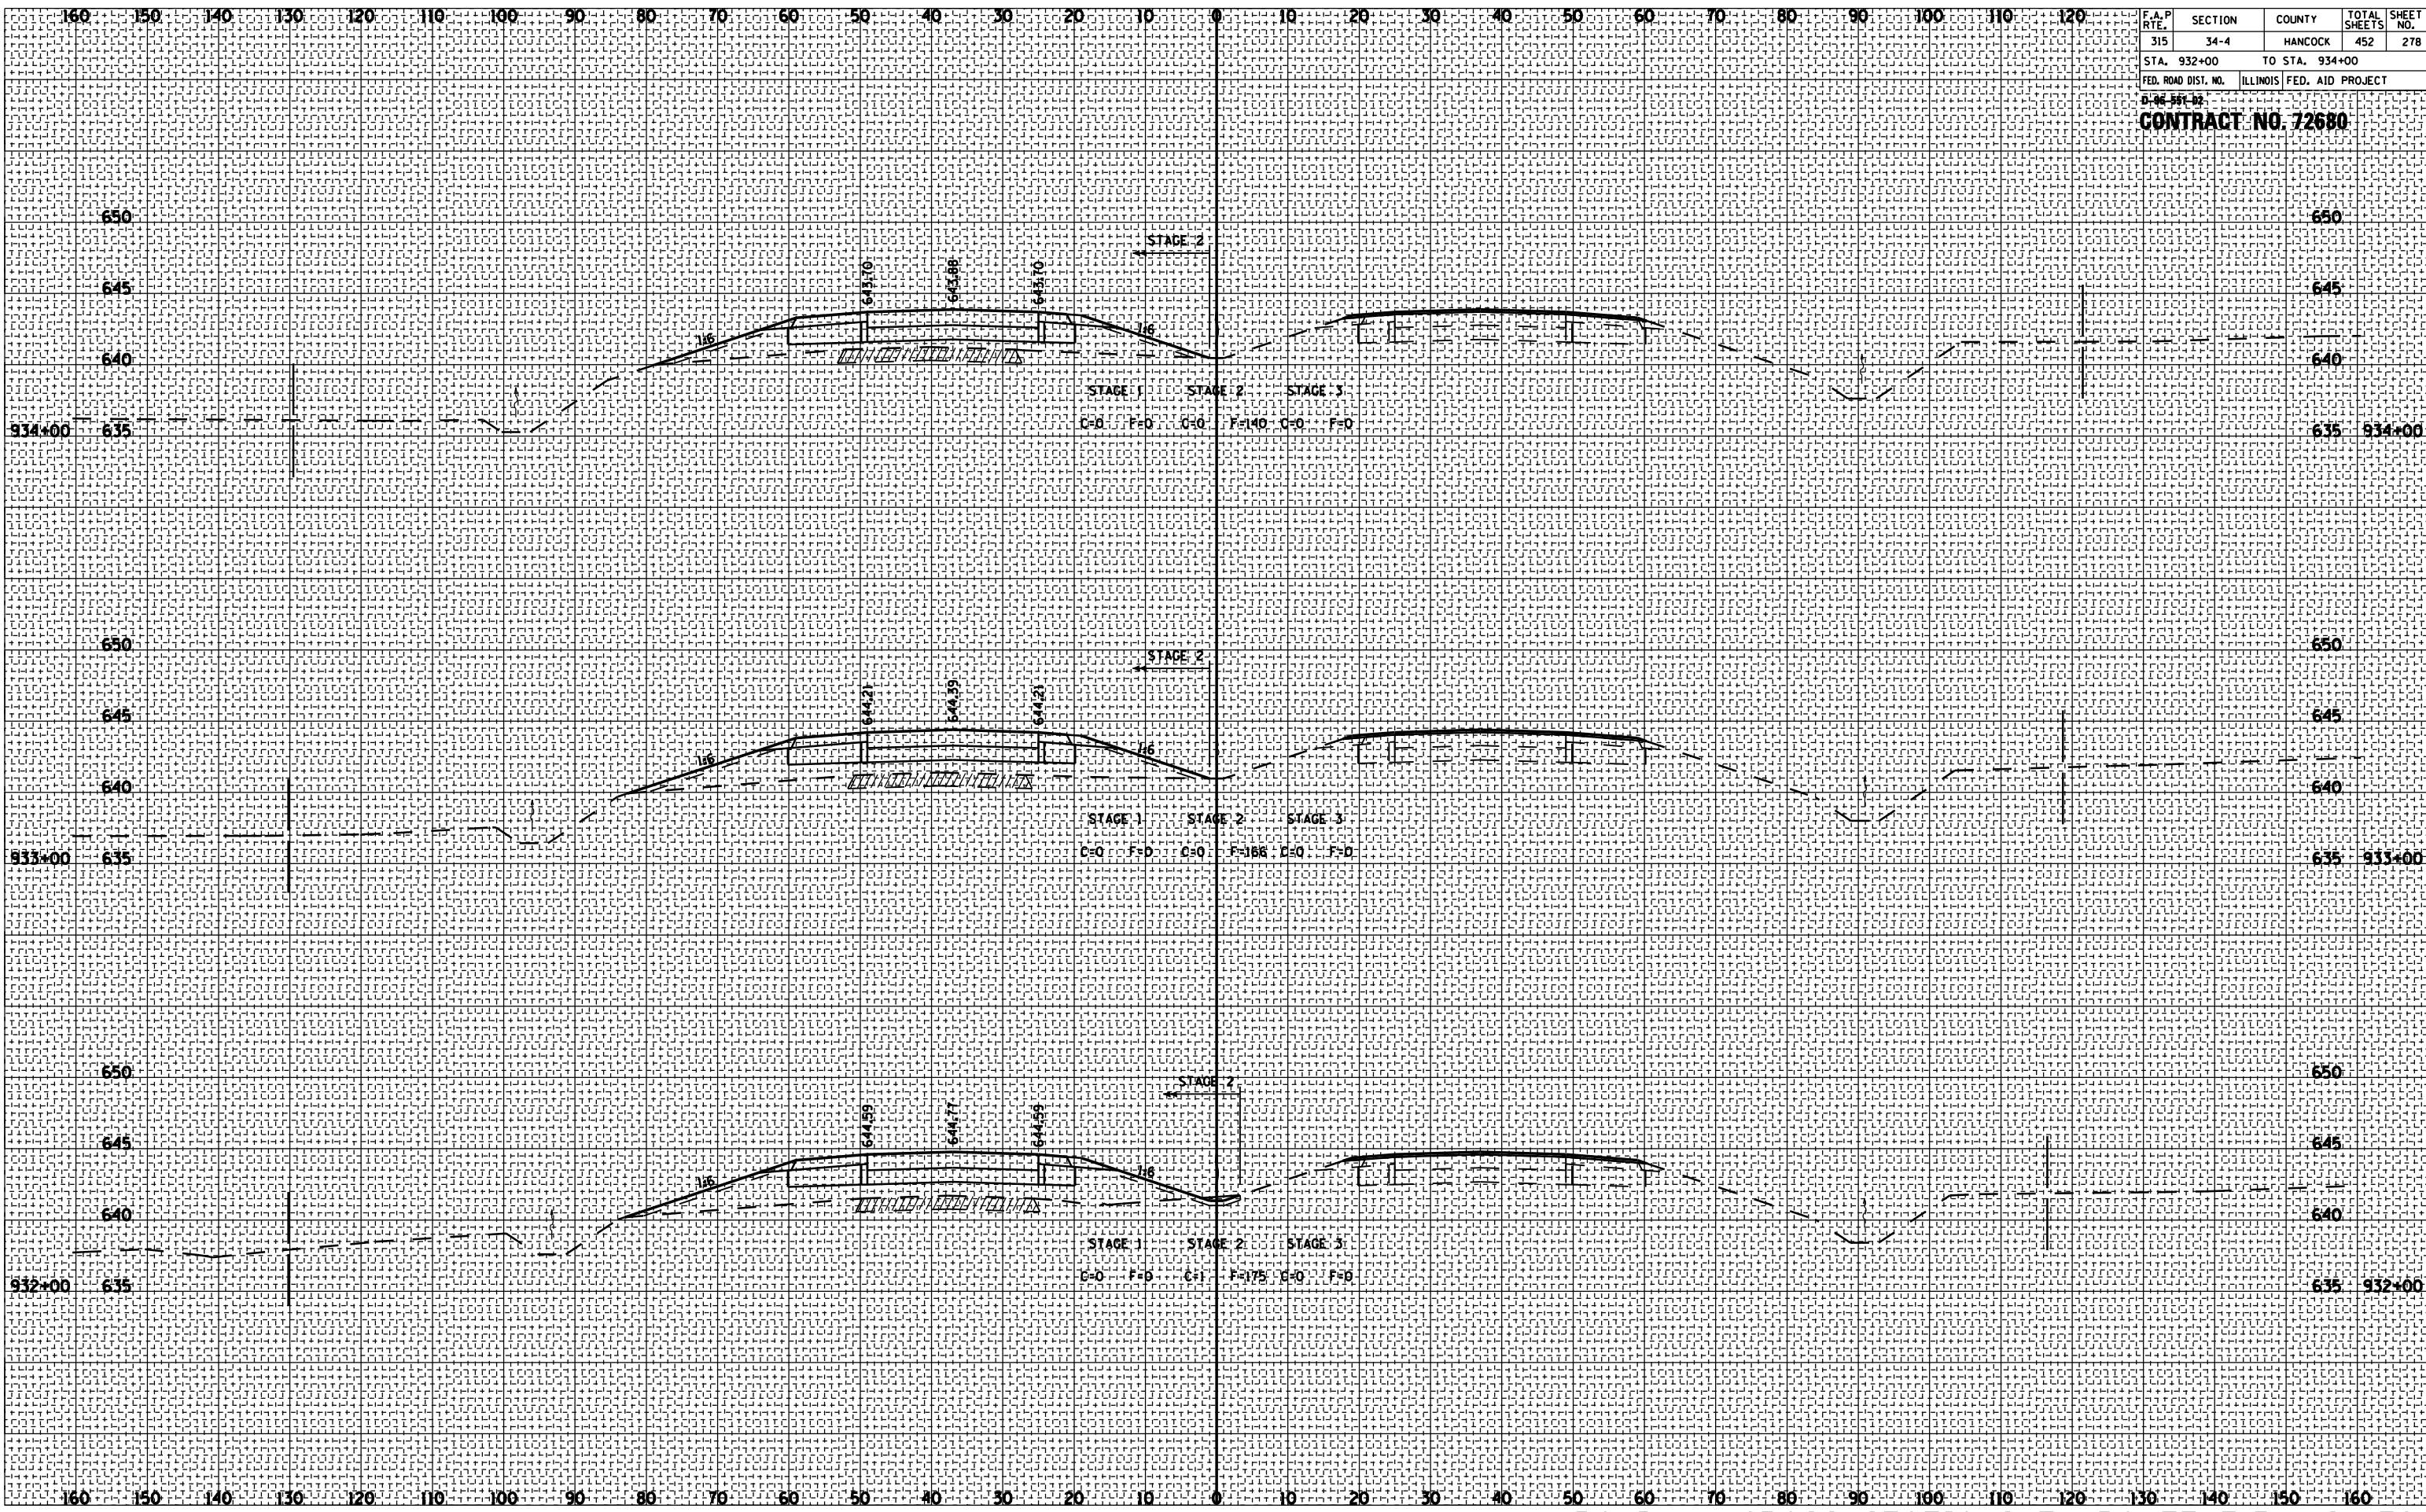

ROADWAY CROSS SECTIONS FA ROUTE 315 (US 136)