


F.A.P. RTE.	SECTION	COUNTY	TOTAL SHEETS	SHEET NO.
315	34-4	HANCOCK	452	280
STA. 938+00		TO STA. 939+00		
FED. ROAD DIST. NO.		ILLINOIS FED. AID PROJECT		

CONTRACT NO. 72680

DATE	BY

DATE	BY

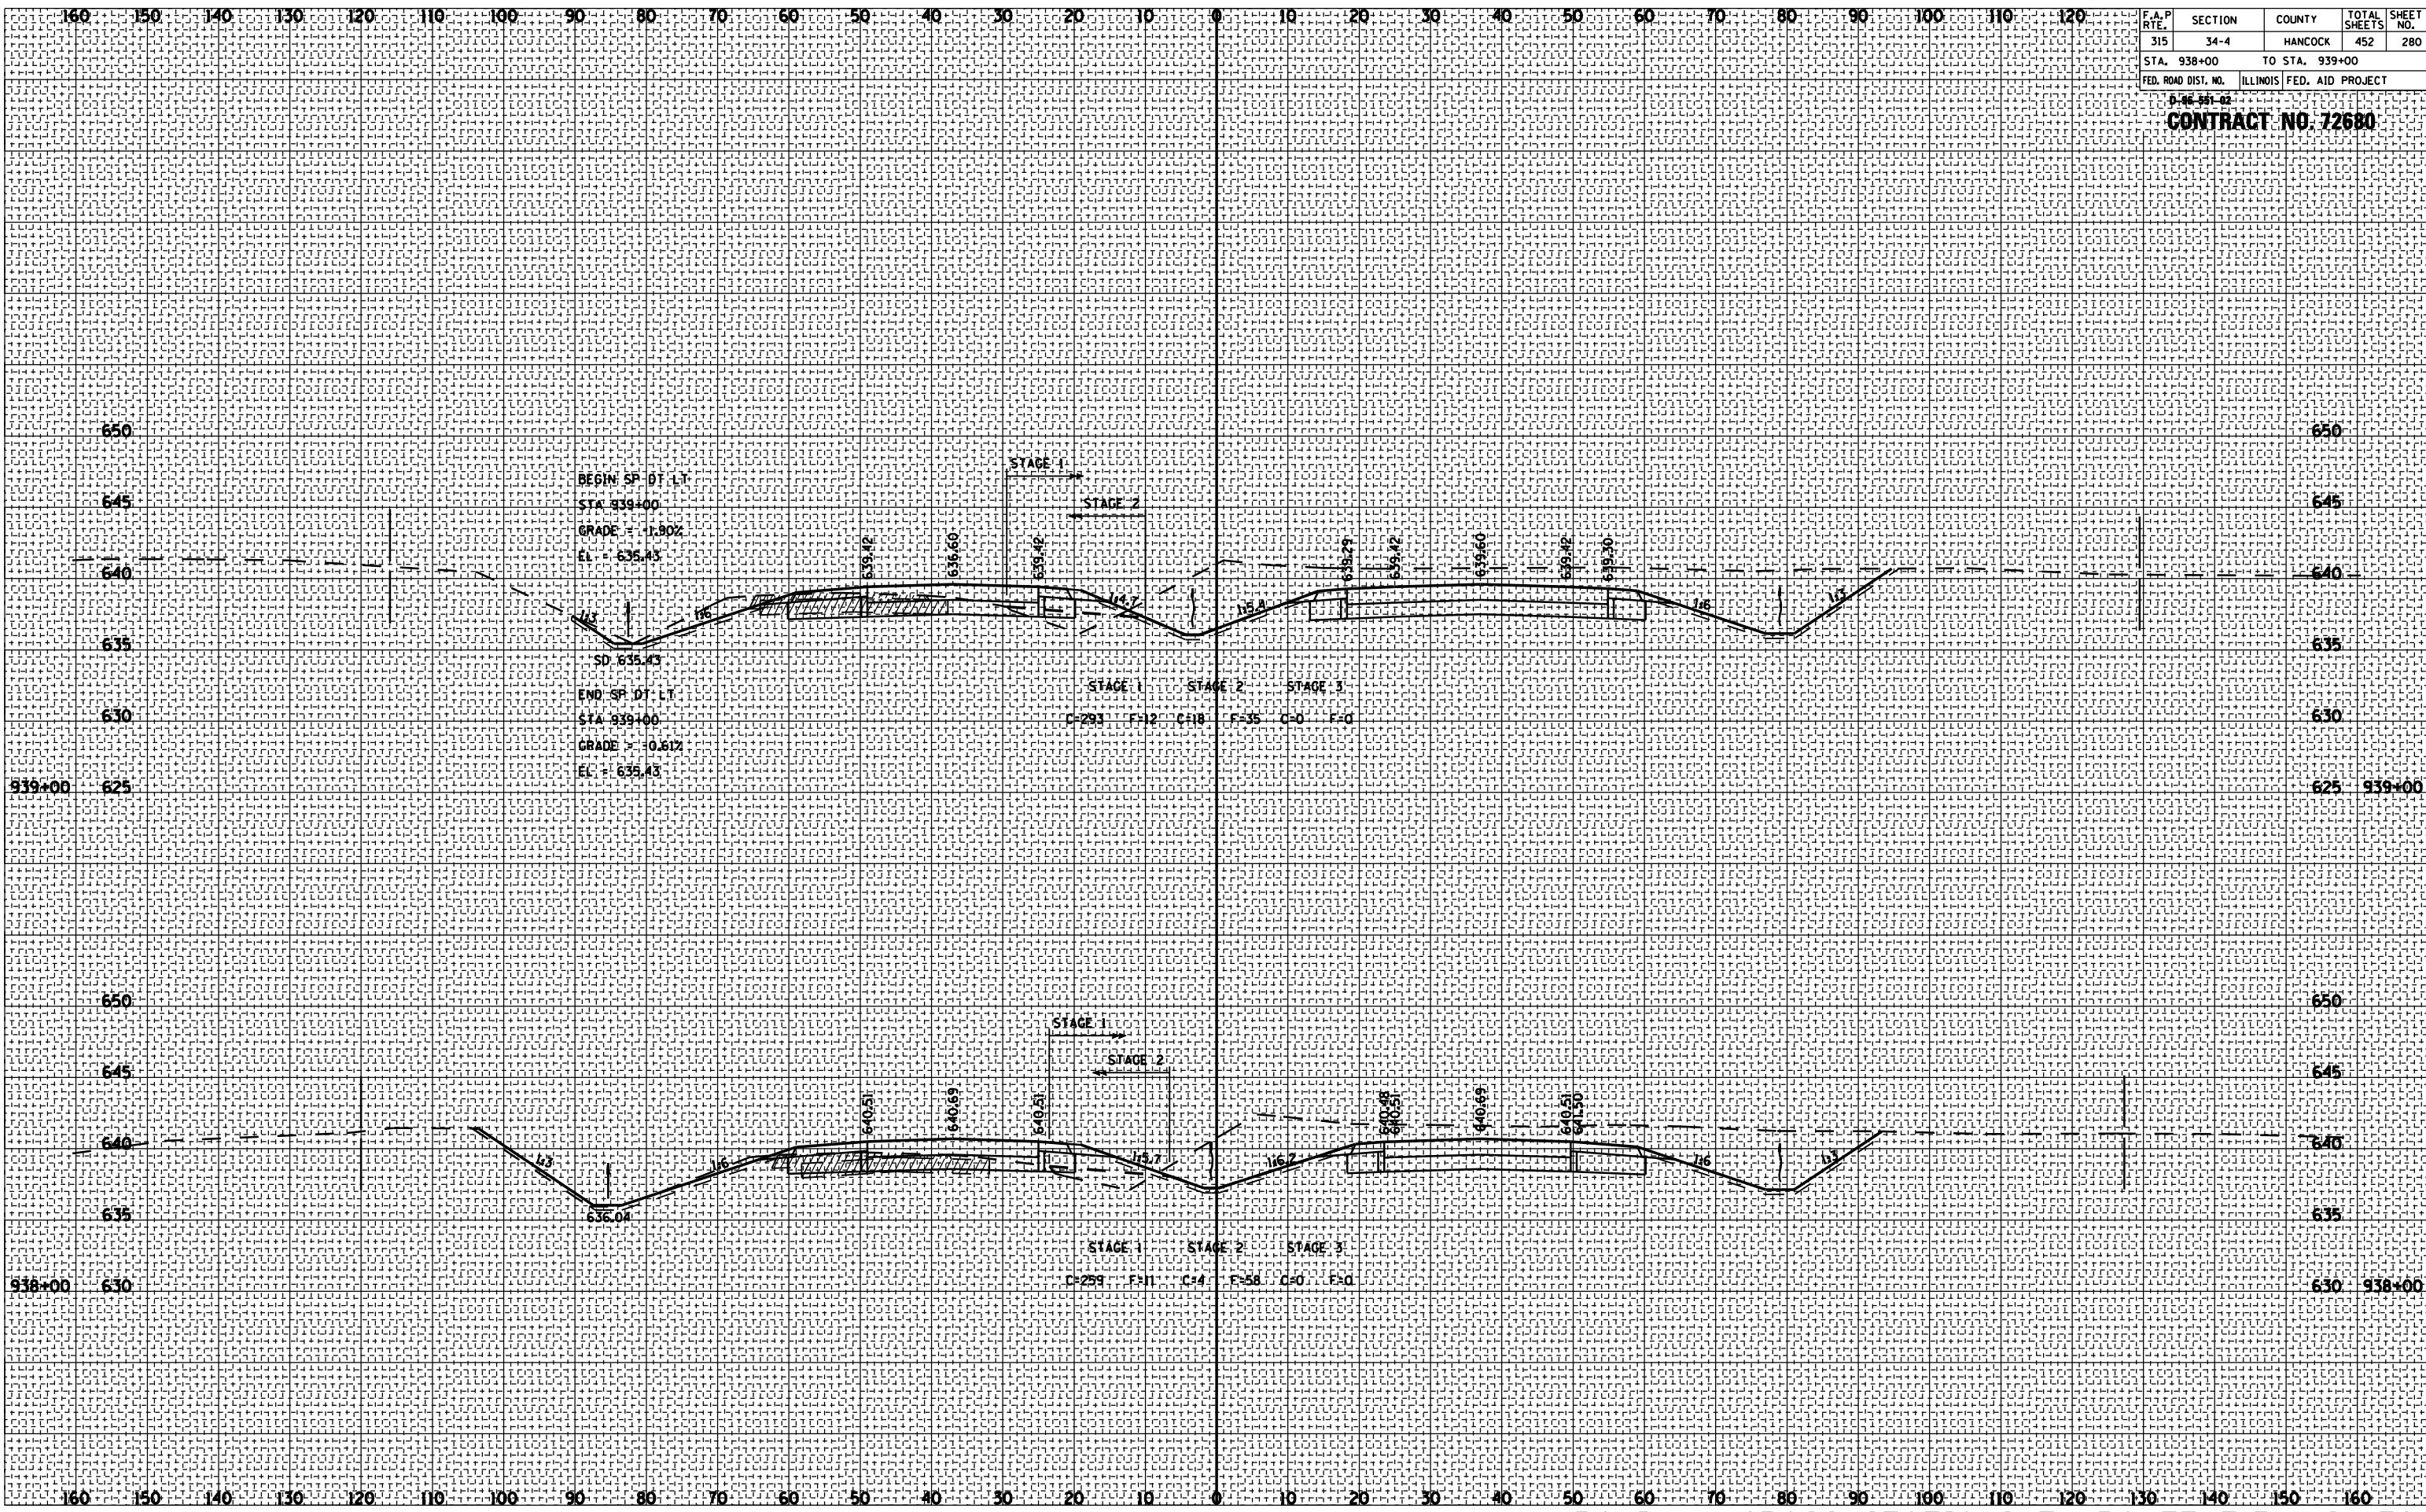

ROADWAY CROSS SECTIONS FA ROUTE 315 (US 136)