


F.A.P. RTE.	SECTION	COUNTY	TOTAL SHEETS	SHEET NO.
315	34-4	HANCOCK	452	286
STA. 949+35.60		TO STA. 949+35.60		
FED. ROAD DIST. NO.		ILLINOIS FED. AID PROJECT		
D-46-381-02				
CONTRACT NO. 72680				

BY	DATE

BY	DATE

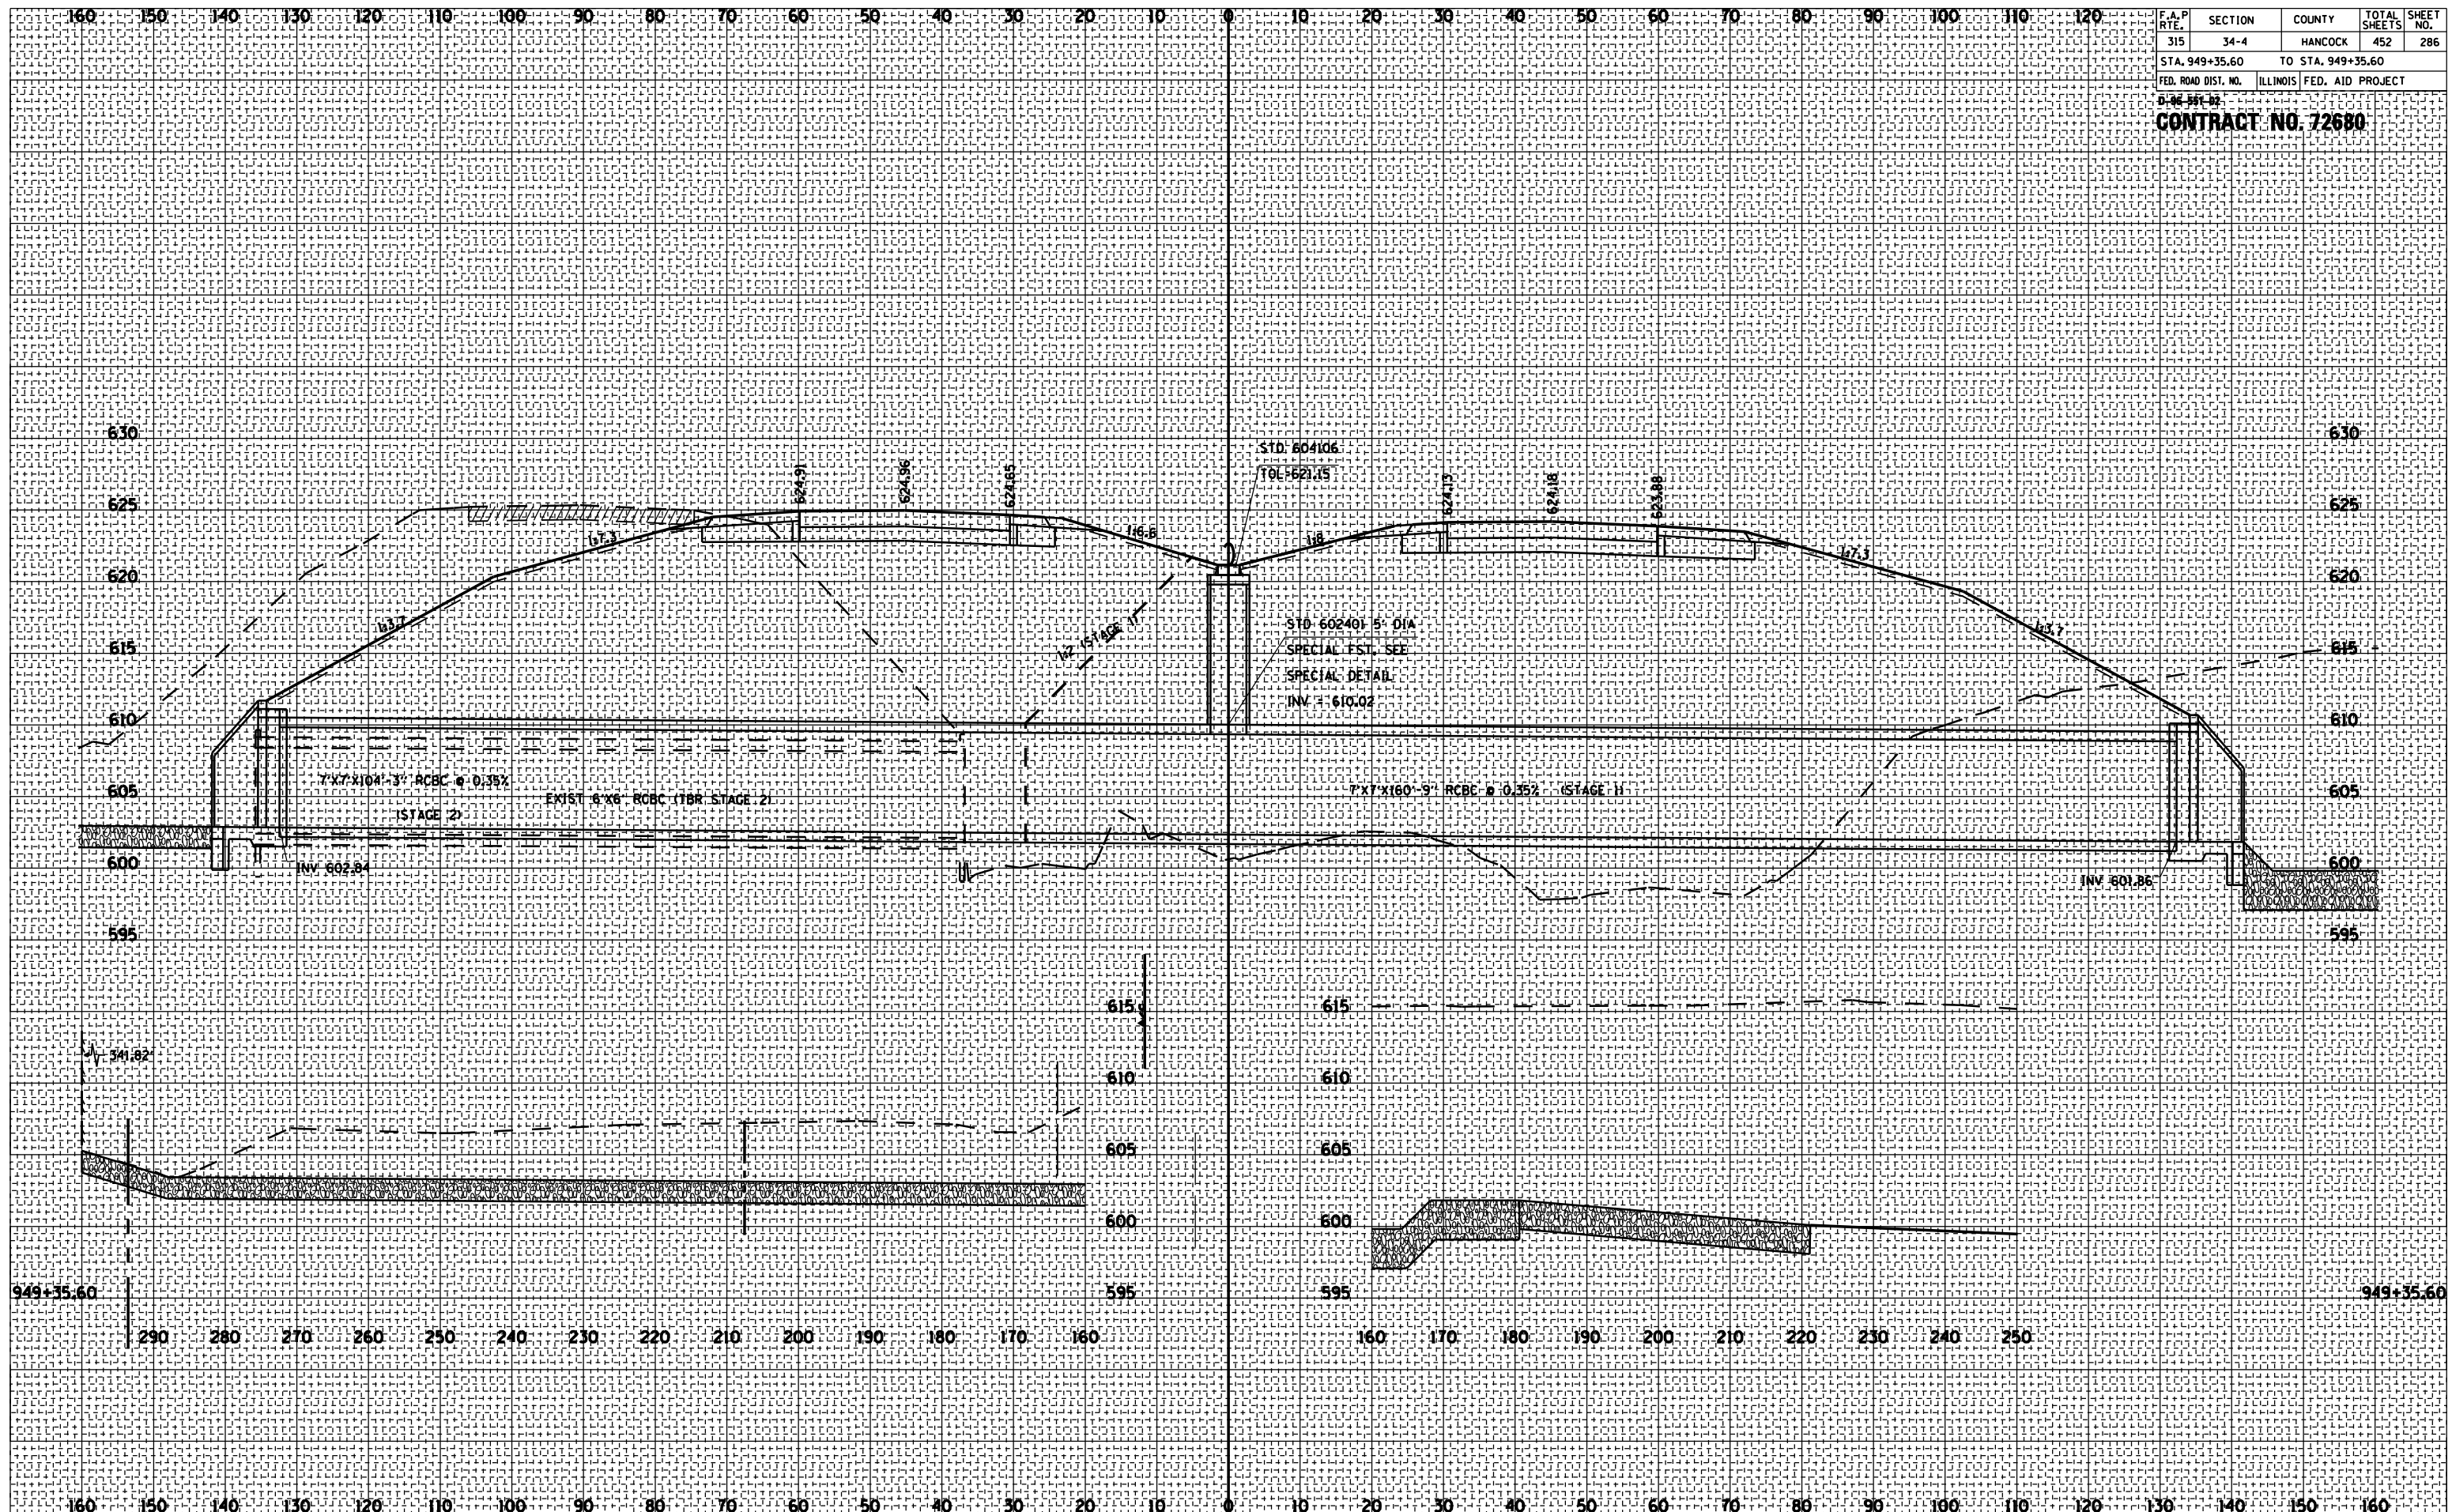

ROADWAY CROSS SECTIONS FA ROUTE 315 (US 136)