


F.A.P. RTE.	SECTION	COUNTY	TOTAL SHEETS	SHEET NO.
315	34-4	HANCOCK	452	308
STA. 969+00		TO STA. 969+00		
FED. ROAD DIST. NO.		ILLINOIS FED. AID PROJECT		

CONTRACT NO. 72680

BY	DATE

BY	DATE

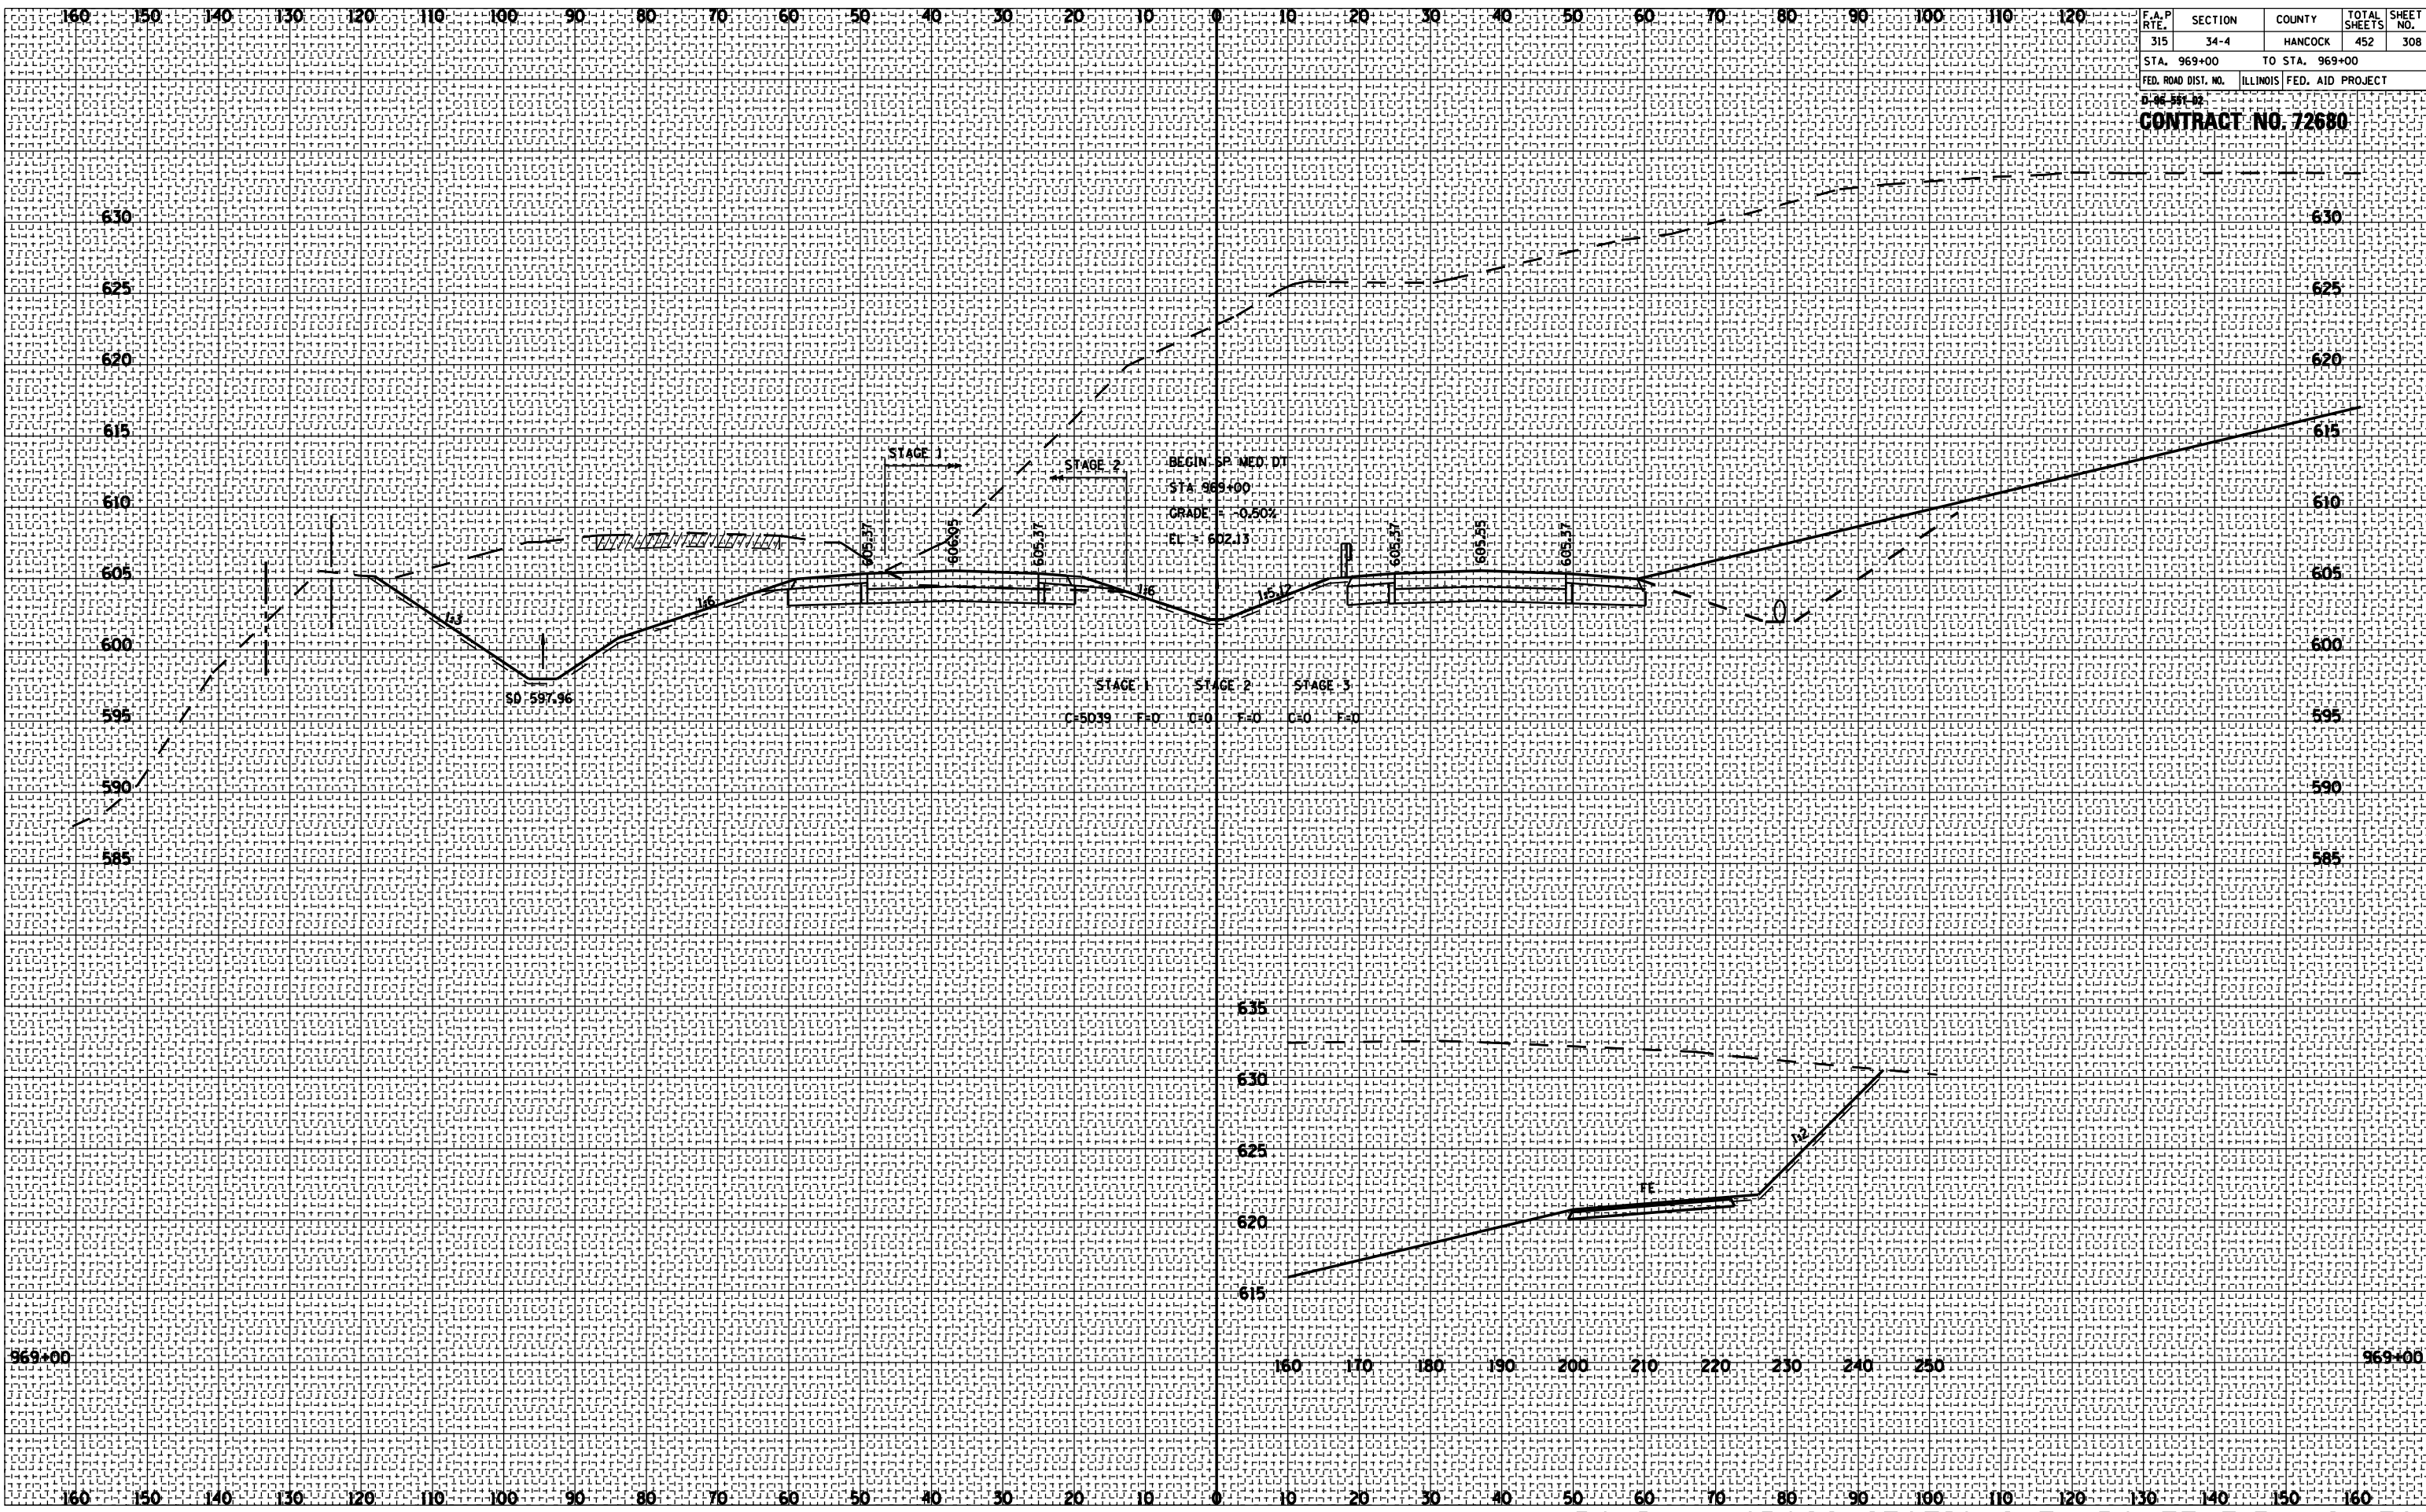

ROADWAY CROSS SECTIONS FA ROUTE 315 (US 136)