

F.A.P. RTE.	SECTION	COUNTY	TOTAL SHEETS	SHEET NO.
315	34-4	HANCOCK	452	311
STA. 971+00		TO STA. 971+00		
FED. ROAD DIST. NO.		ILLINOIS FED. AID PROJECT		

DATE: 04-24-02
CONTRACT NO. 72680


BY	DATE

NO.	AREAS CHECKED

NO.	AREAS CHECKED

BY	DATE

NO.	AREAS CHECKED

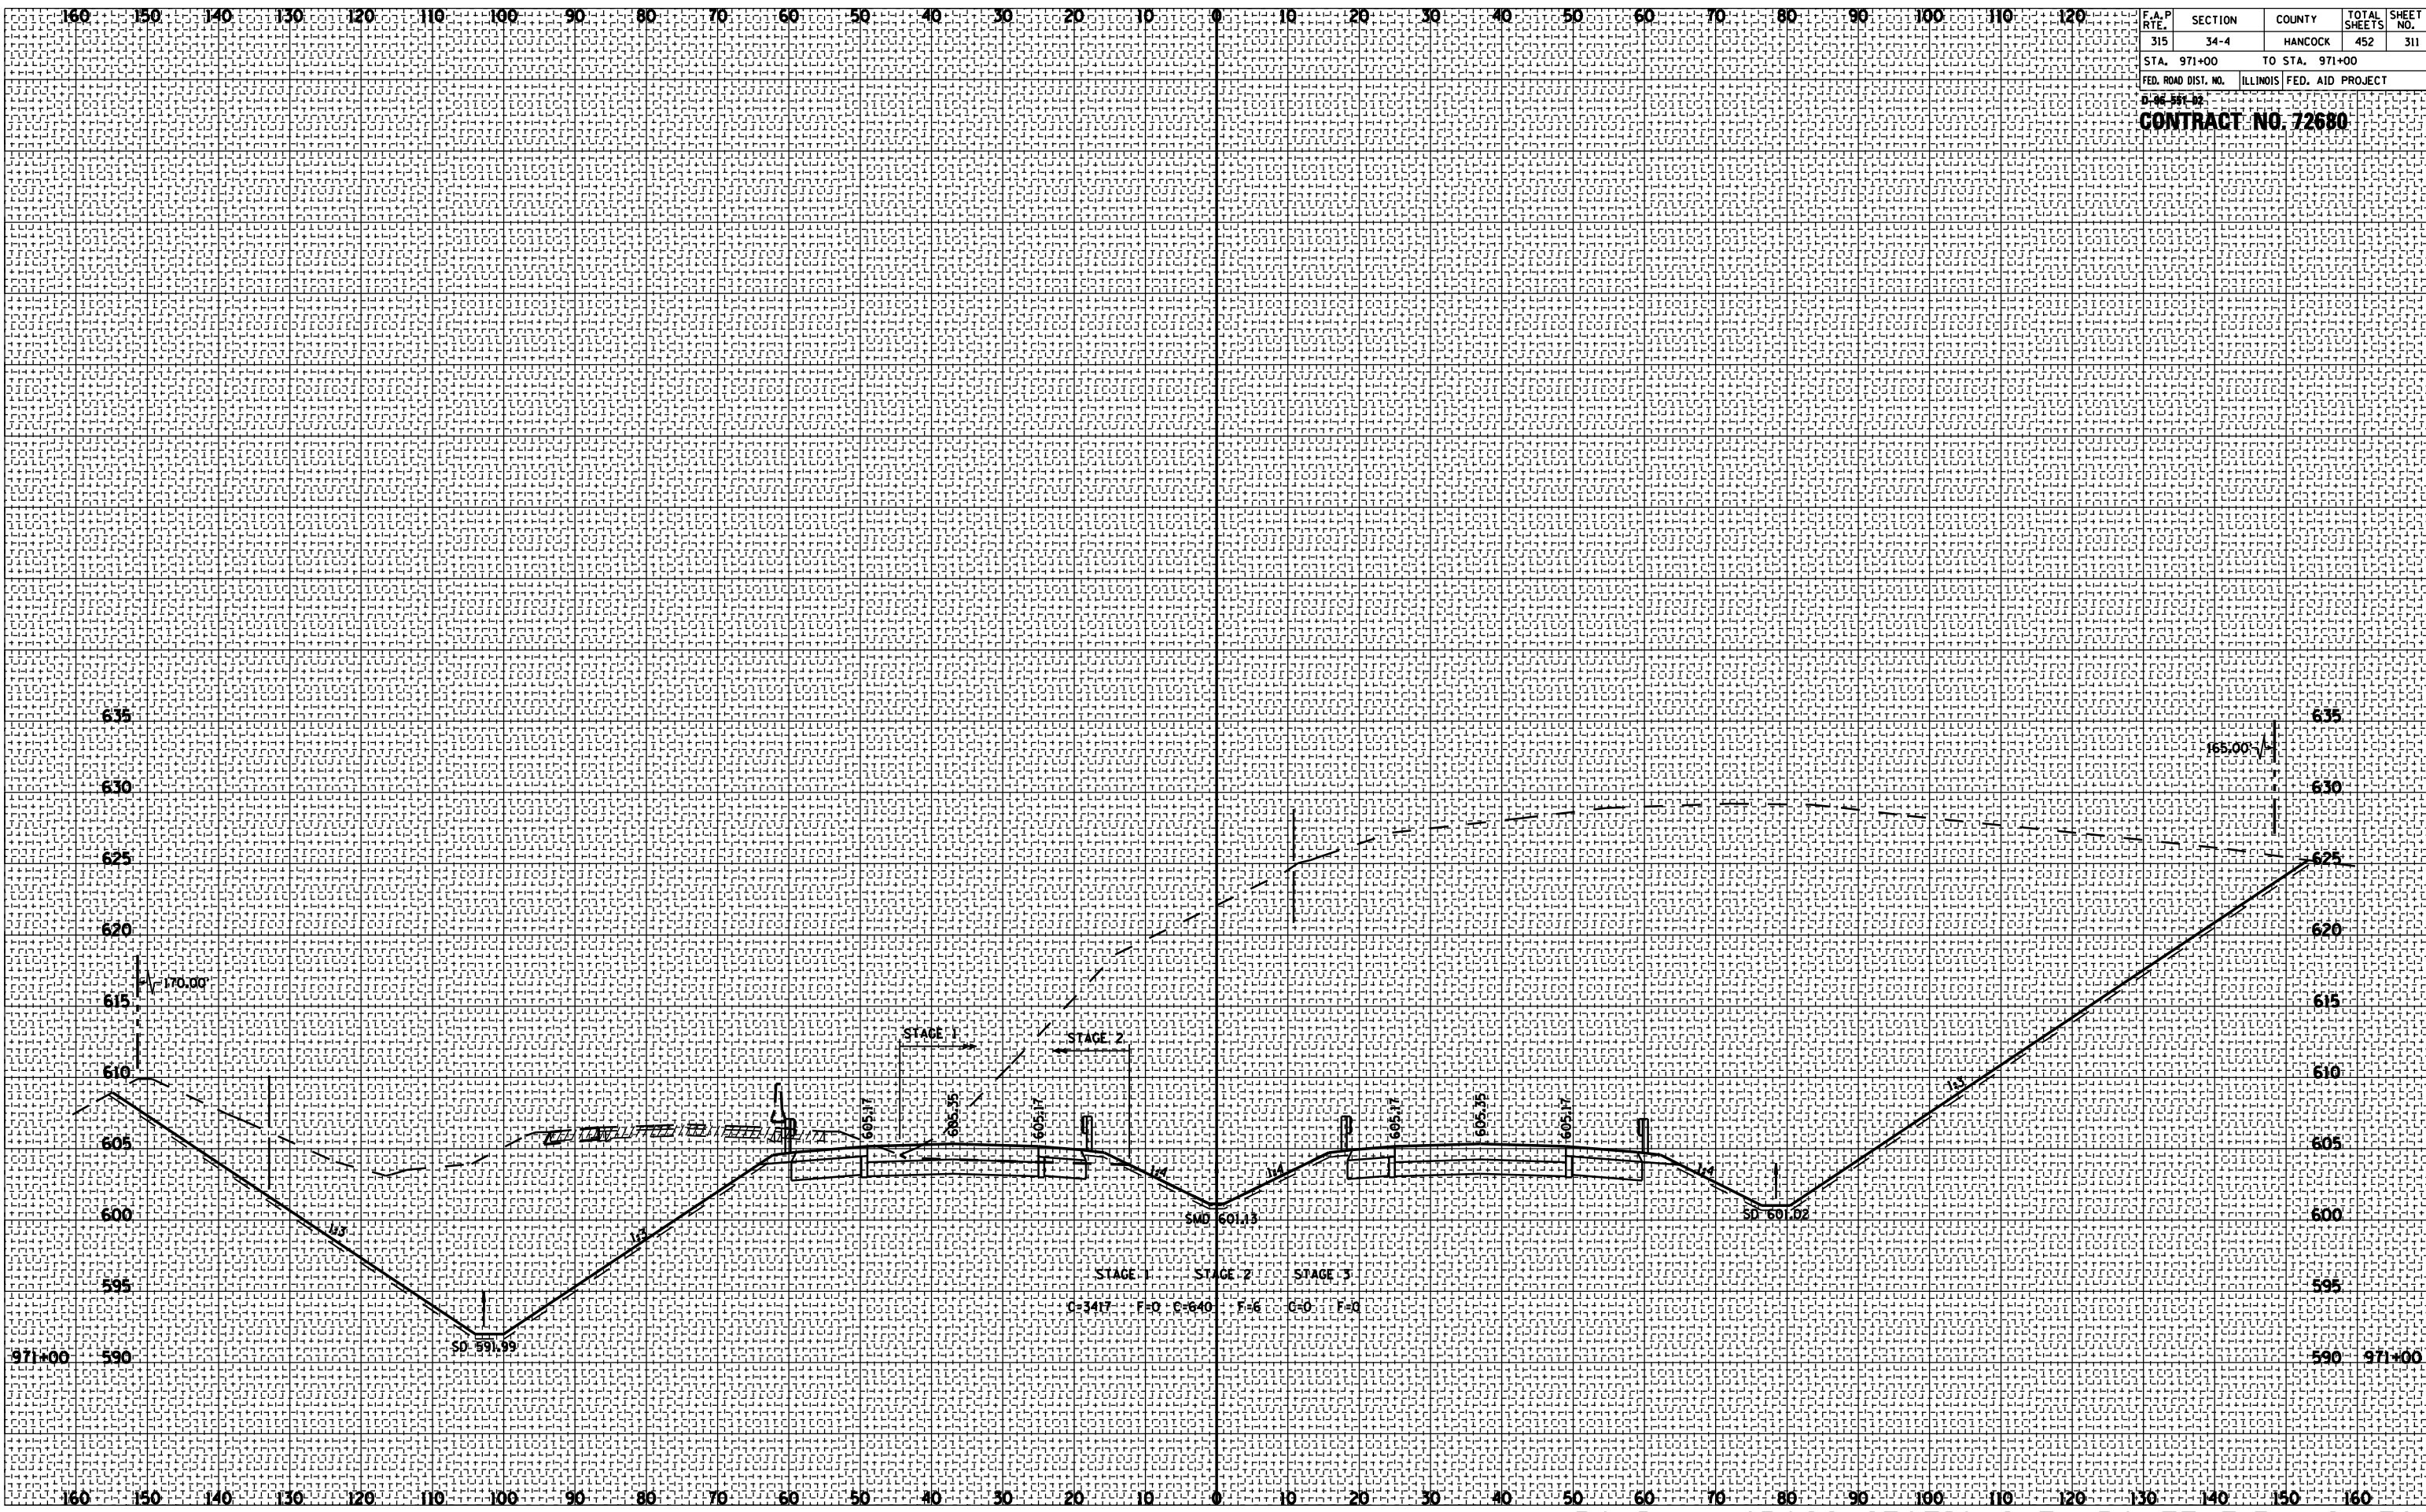

ROADWAY CROSS SECTIONS FA ROUTE 315 (US 136)