


F.A.P. RTE.	SECTION	COUNTY	TOTAL SHEETS	SHEET NO.
315	34-4	HANCOCK	452	322
STA. 984+10		TO STA. 984+10		
FED. ROAD DIST. NO.		ILLINOIS FED. AID PROJECT		
D-46-391-02				
CONTRACT NO. 72680				

DATE	BY

DATE	BY

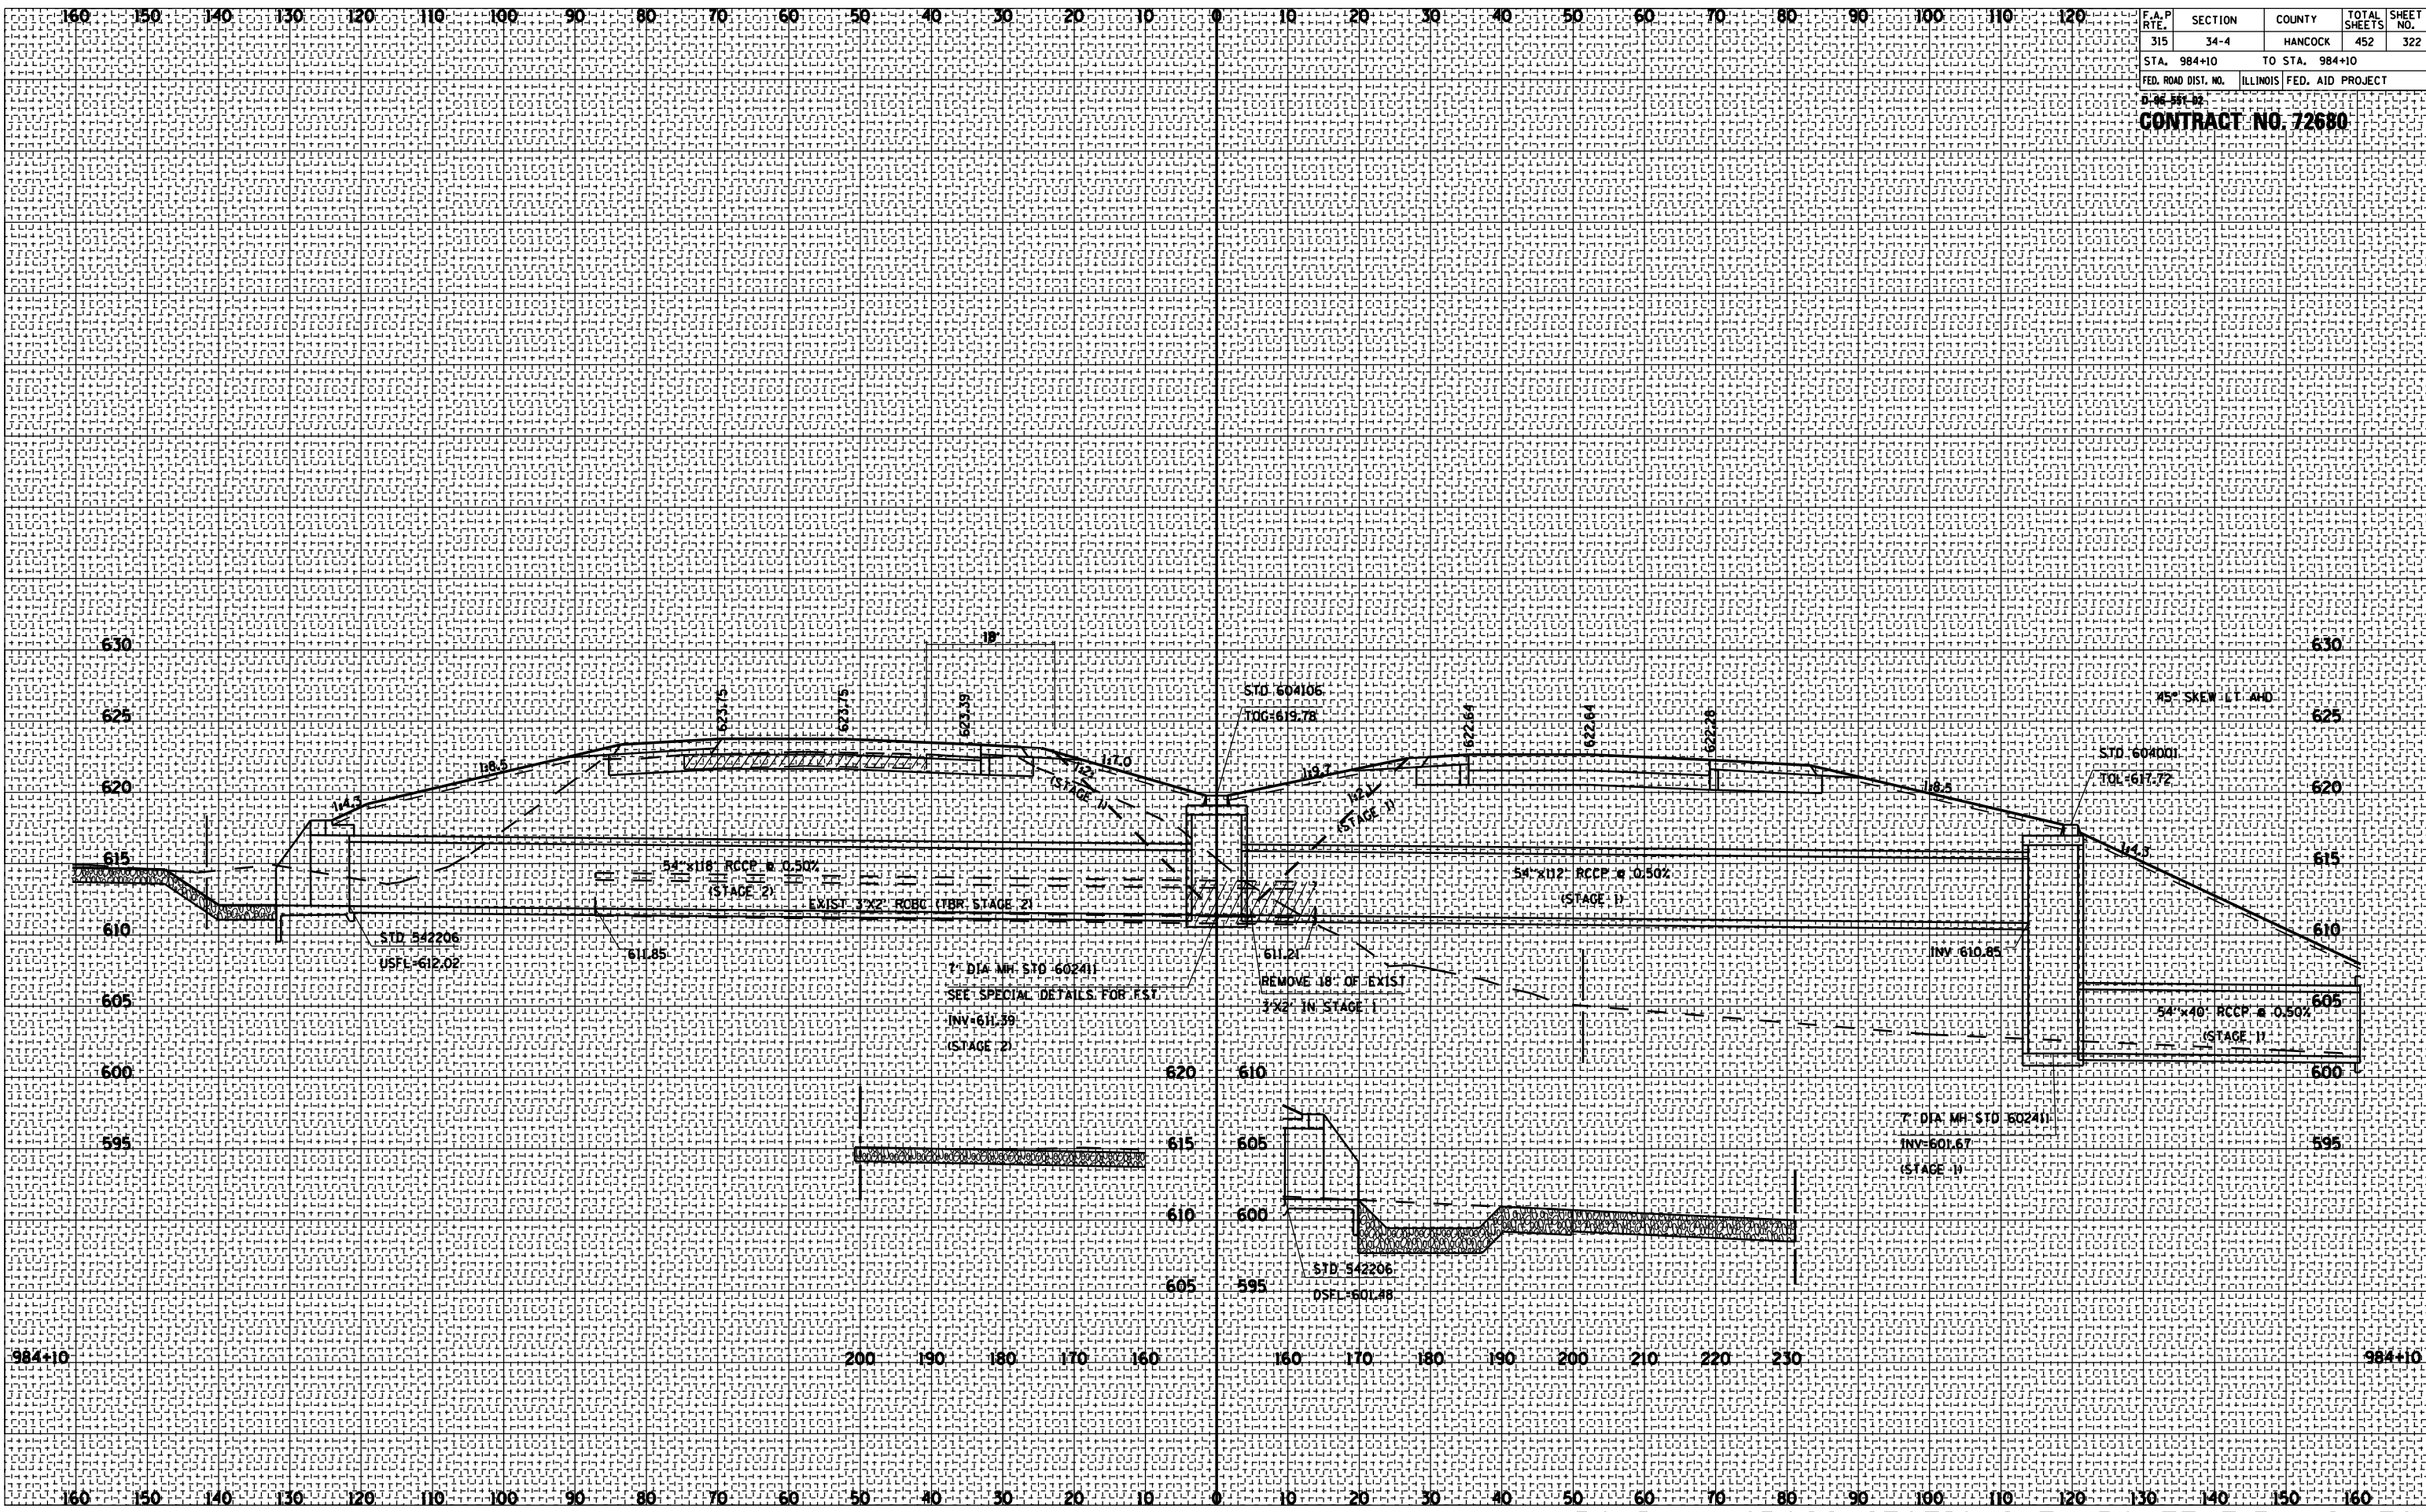

ROADWAY CROSS SECTIONS FA ROUTE 315 (US 136)