


F.A.P. RTE.	SECTION	COUNTY	TOTAL SHEETS	SHEET NO.
315	34-4	HANCOCK	452	326
STA. 990+00		TO STA. 991+00		
FED. ROAD DIST. NO.		ILLINOIS FED. AID PROJECT		
D-06-991-02				
CONTRACT NO. 72680				

BY	DATE
SURVEYED	
PLOTTED	
NOTE BOOK	
AREAS	
CHECKED	
NO.	

BY	DATE
SURVEYED	
PLOTTED	
NOTE BOOK	
AREAS	
CHECKED	
NO.	

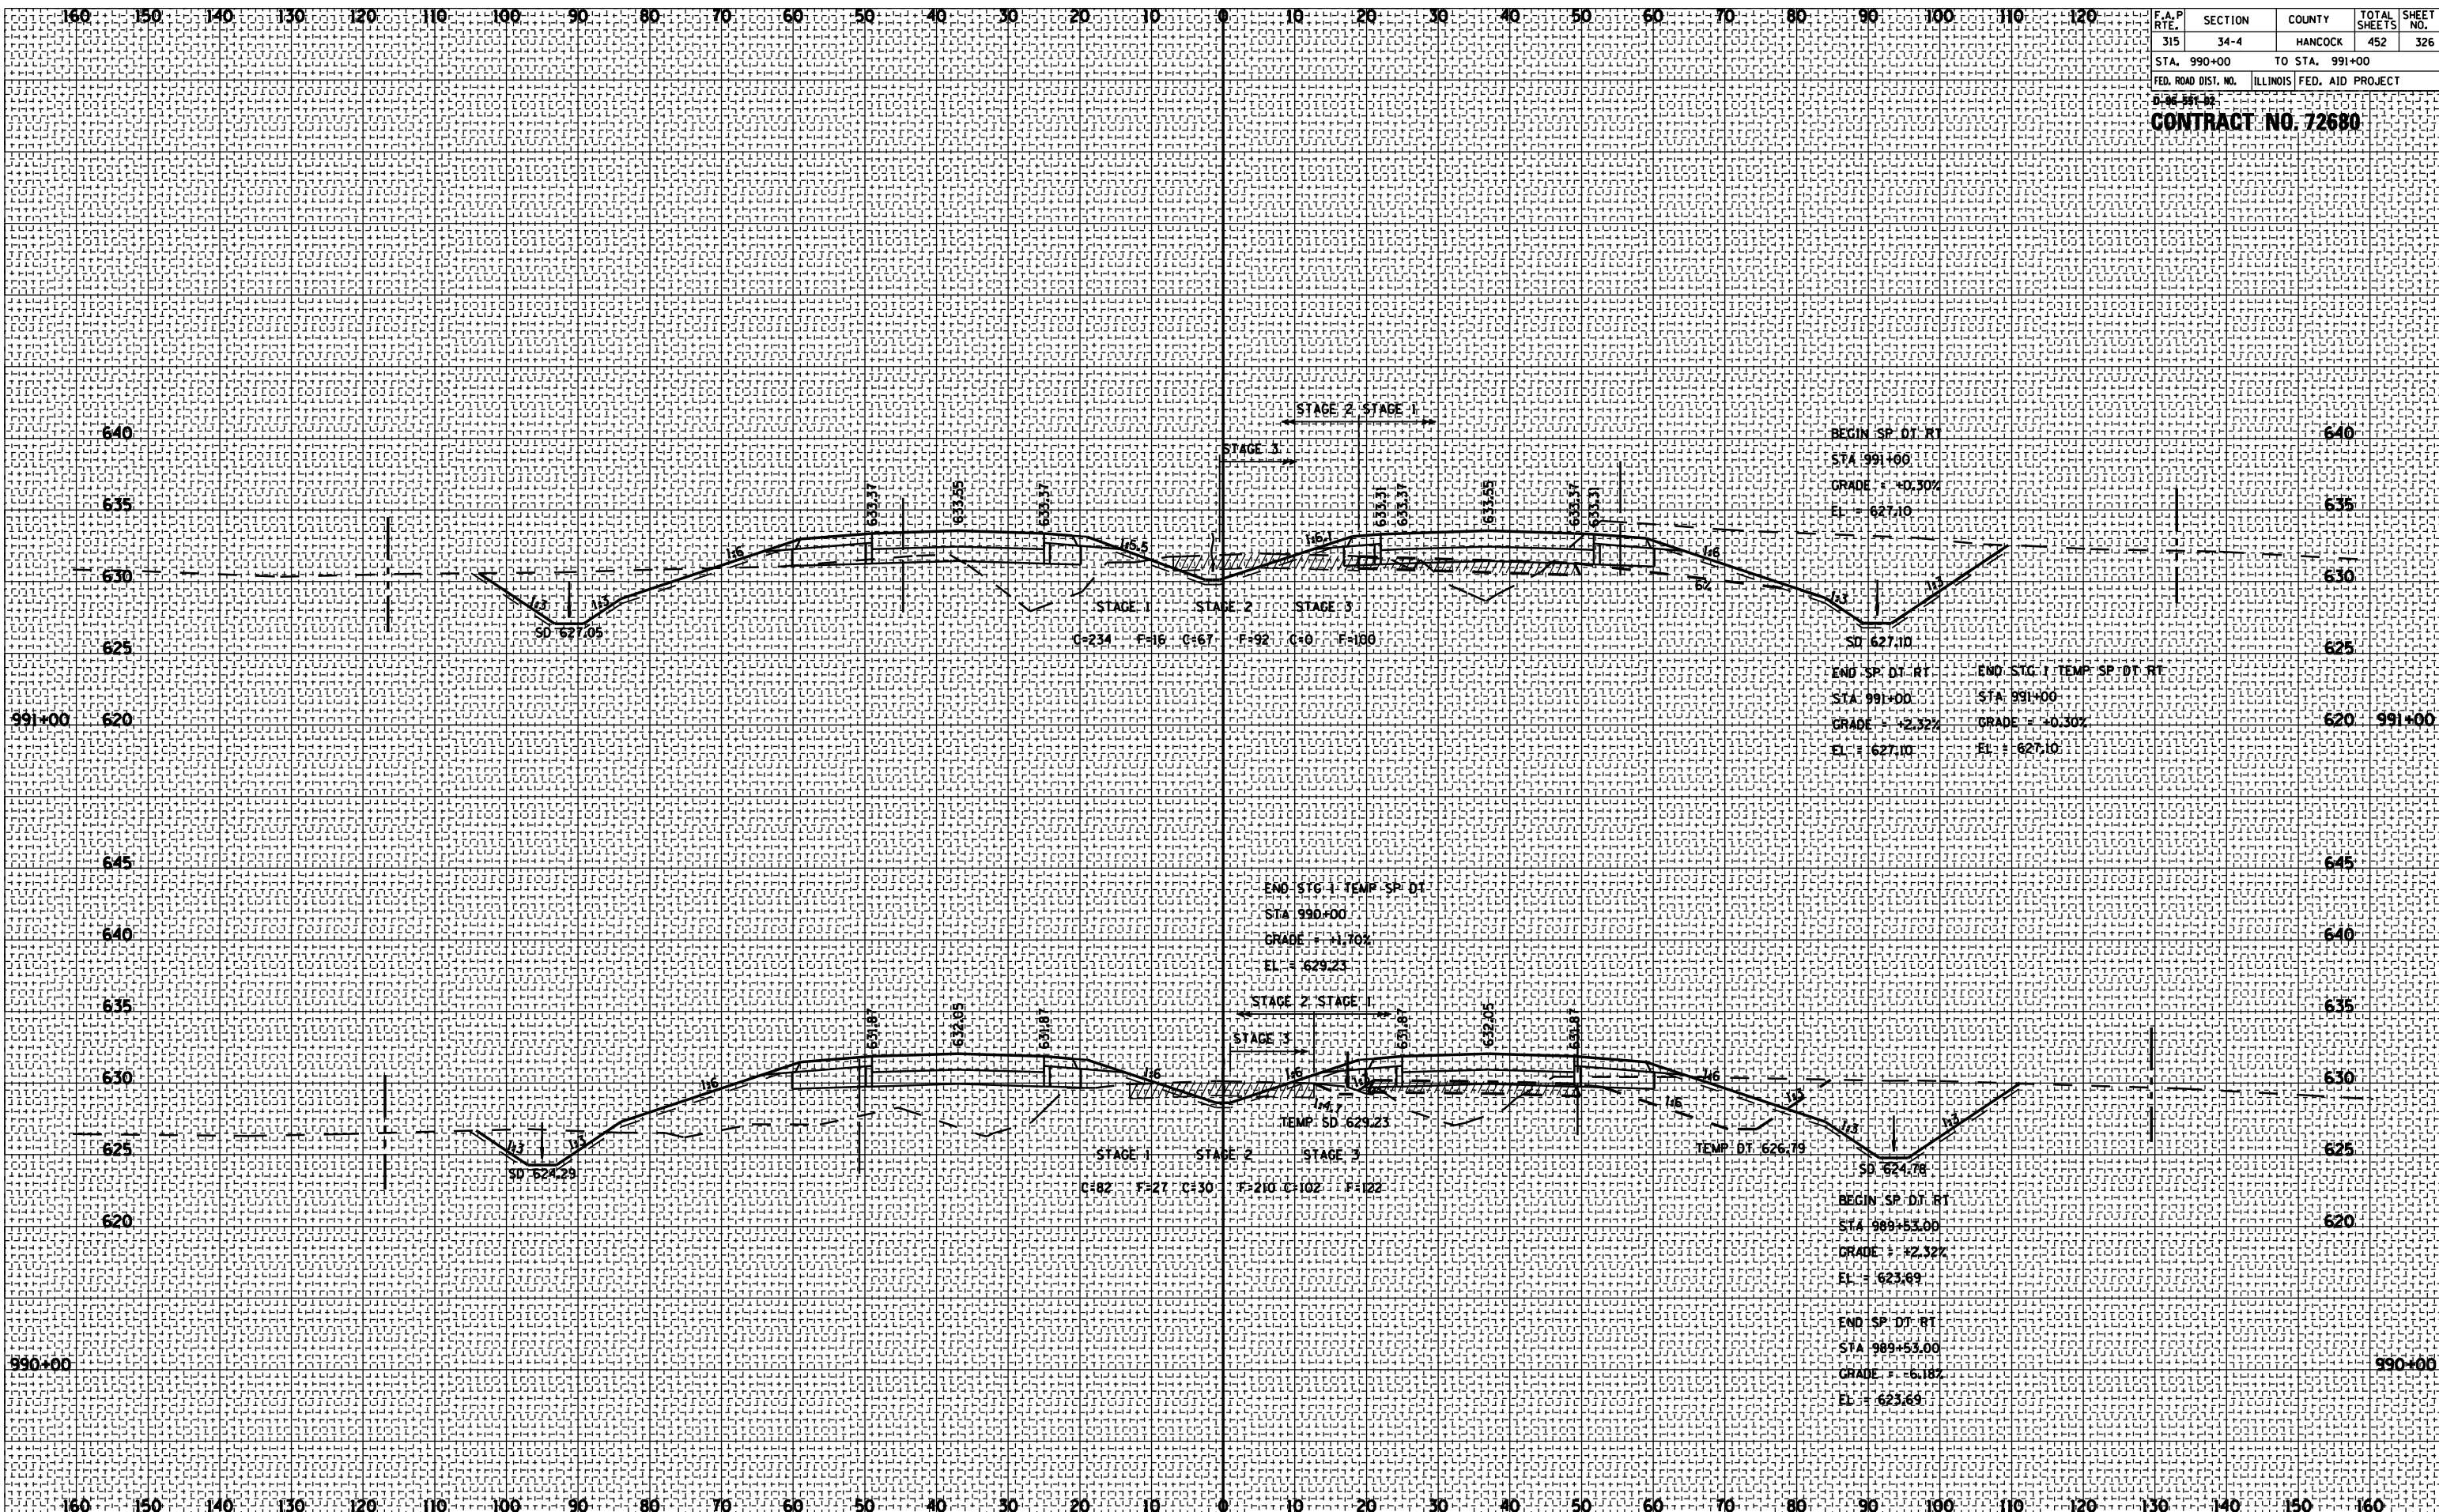

ROADWAY CROSS SECTIONS FA ROUTE 315 (US 136)