

F.A.P.
RTE. 315
SECTION 34-4
COUNTY HANCOCK
TOTAL SHEETS 330
SHEET NO. 452

STA. 1000+00 TO STA. 1002+00


FED. ROAD DIST. NO. ILLINOIS FED. AID PROJECT

D-46 PTC-D

CONTRACT NO. 72680

FINAL SURVEY	SUBMITTED BY	DATE
NOTE BOOK NO.	TEMPERATURE	NOTE
AREAS CHECKED		

ORIGINAL SURVEY	SUBMITTED BY	DATE
NOTE BOOK NO.	TEMPERATURE	NOTE
AREAS CHECKED		

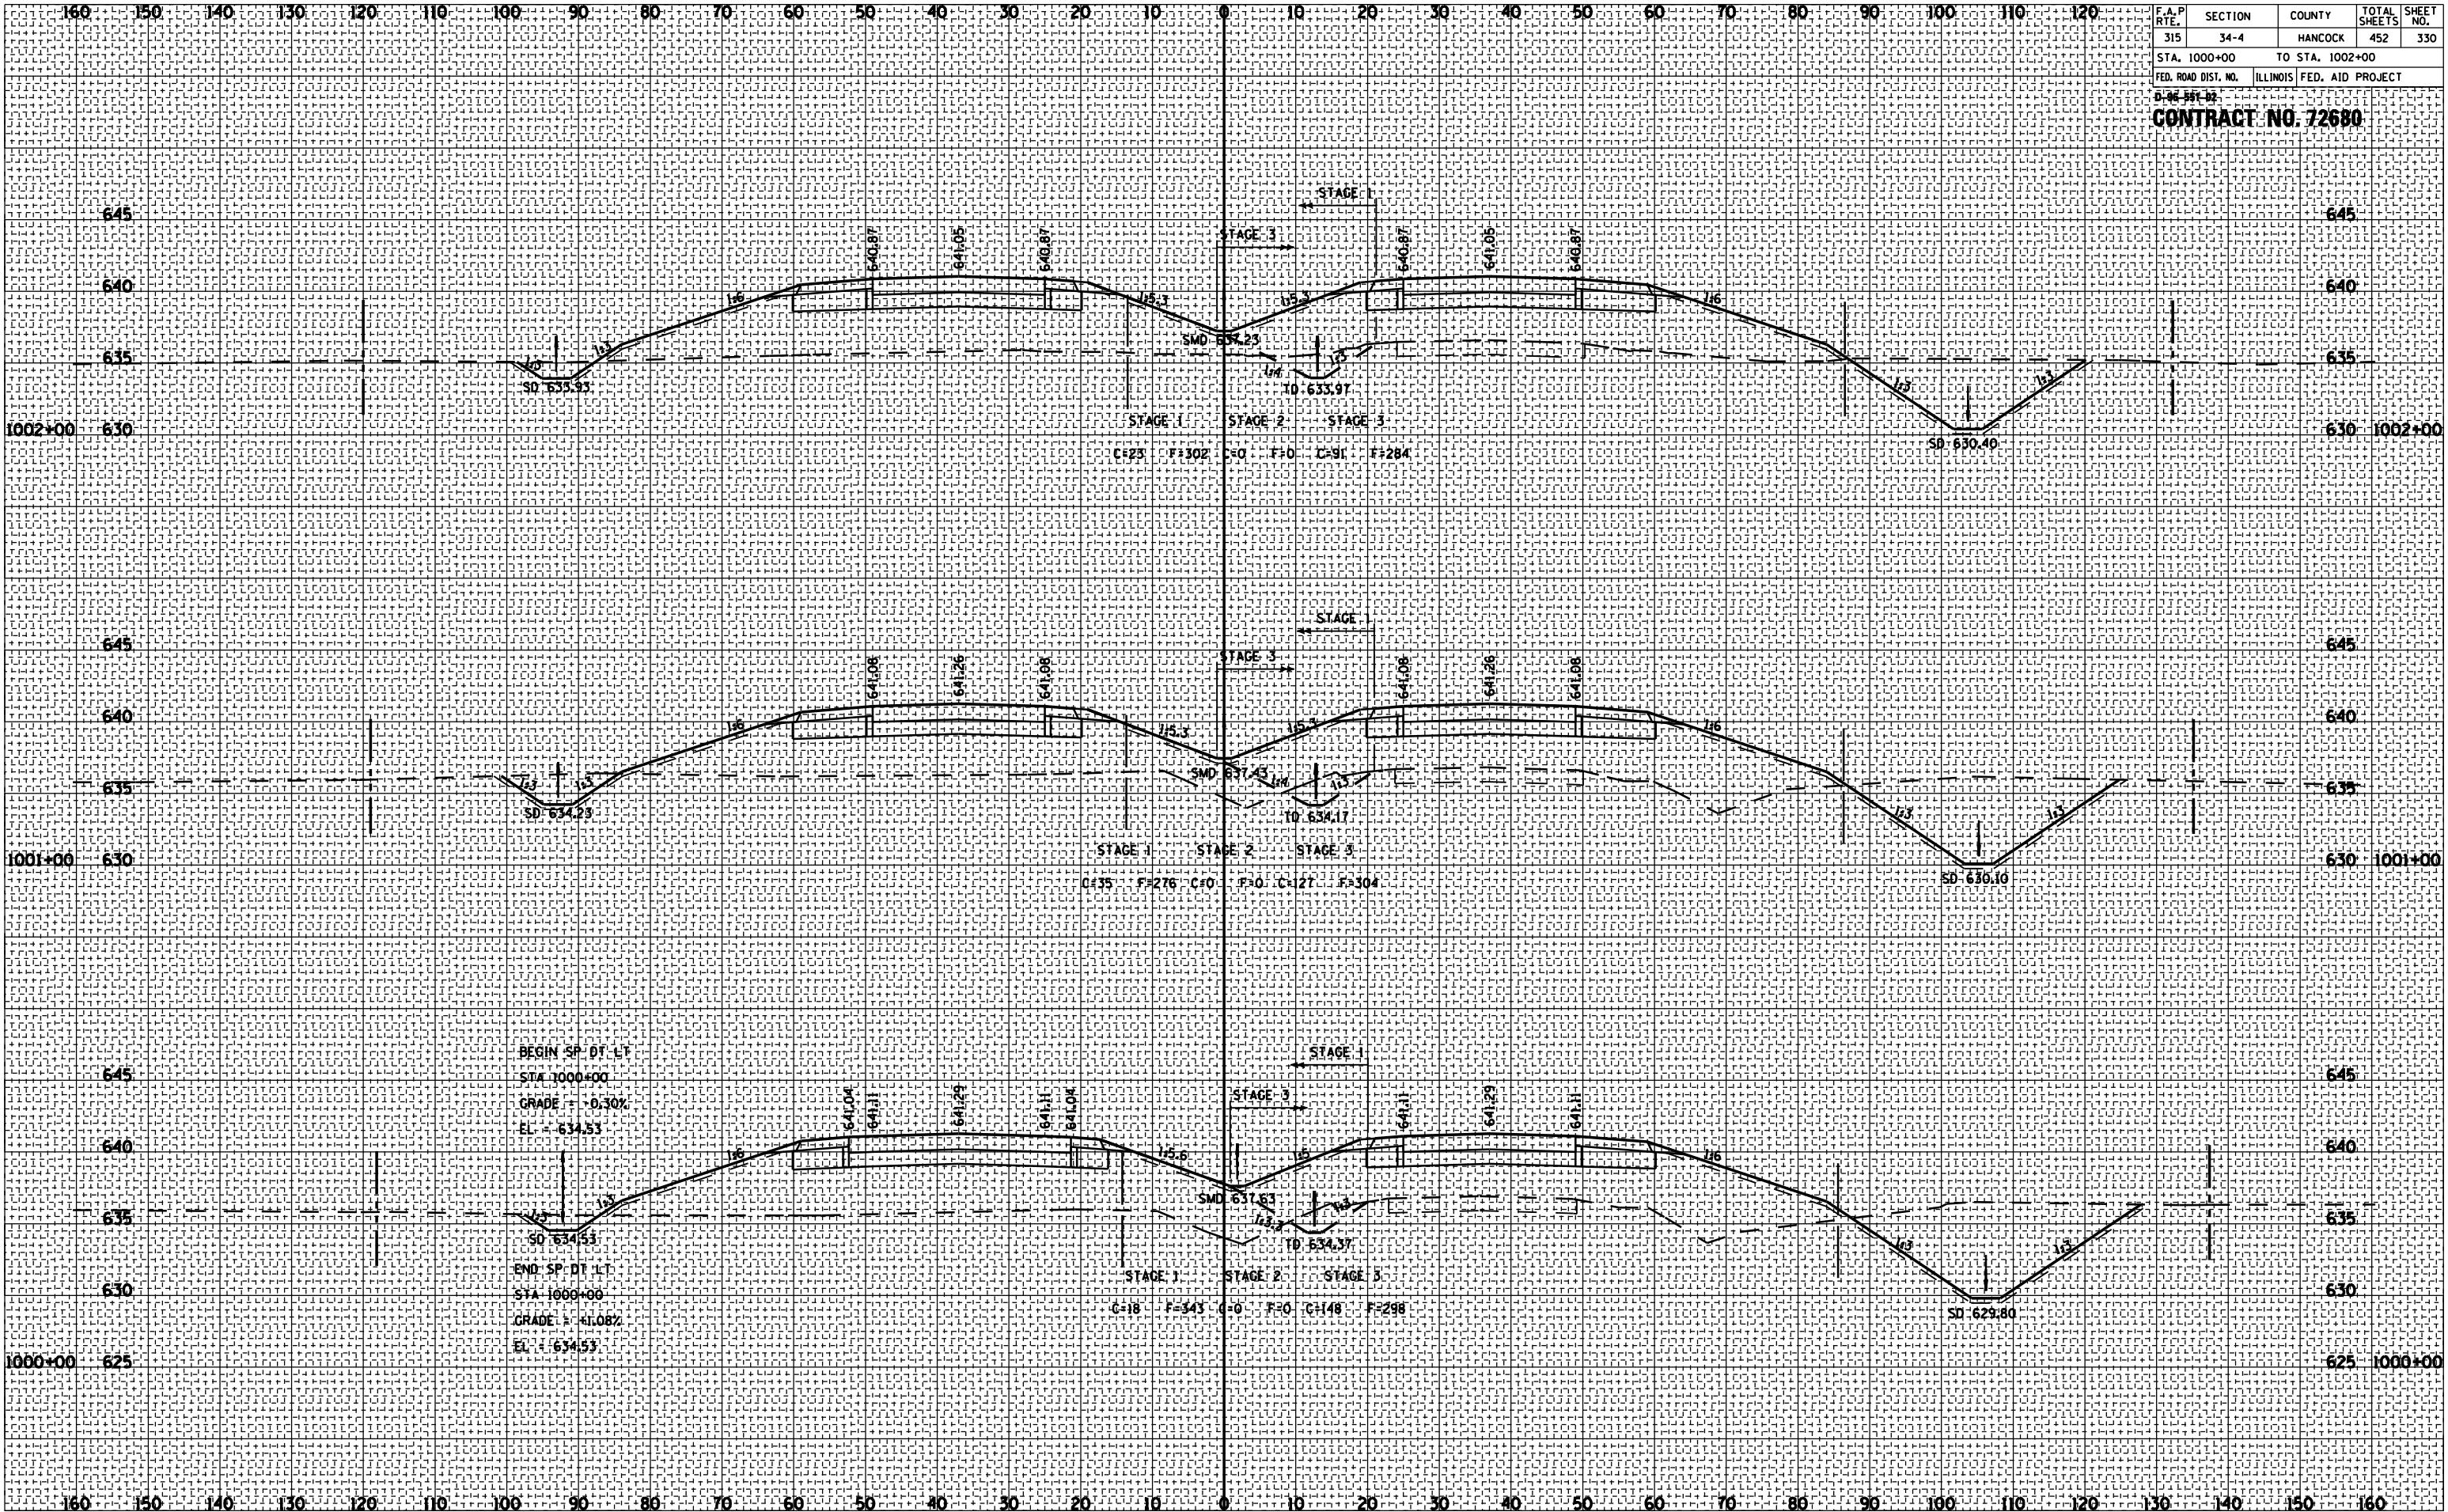

ROADWAY CROSS SECTIONS FA ROUTE 315 (US 136)