

F.A.P. RTE.	SECTION	COUNTY	TOTAL SHEETS	SHEET NO.
315	34-4	HANCOCK	452	333


STA. 1008+00 TO STA. 1010+00
 FED. ROAD DIST. NO. ILLINOIS FED. AID PROJECT

CONTRACT NO. 72680

BY	DATE

BY	DATE

--	--

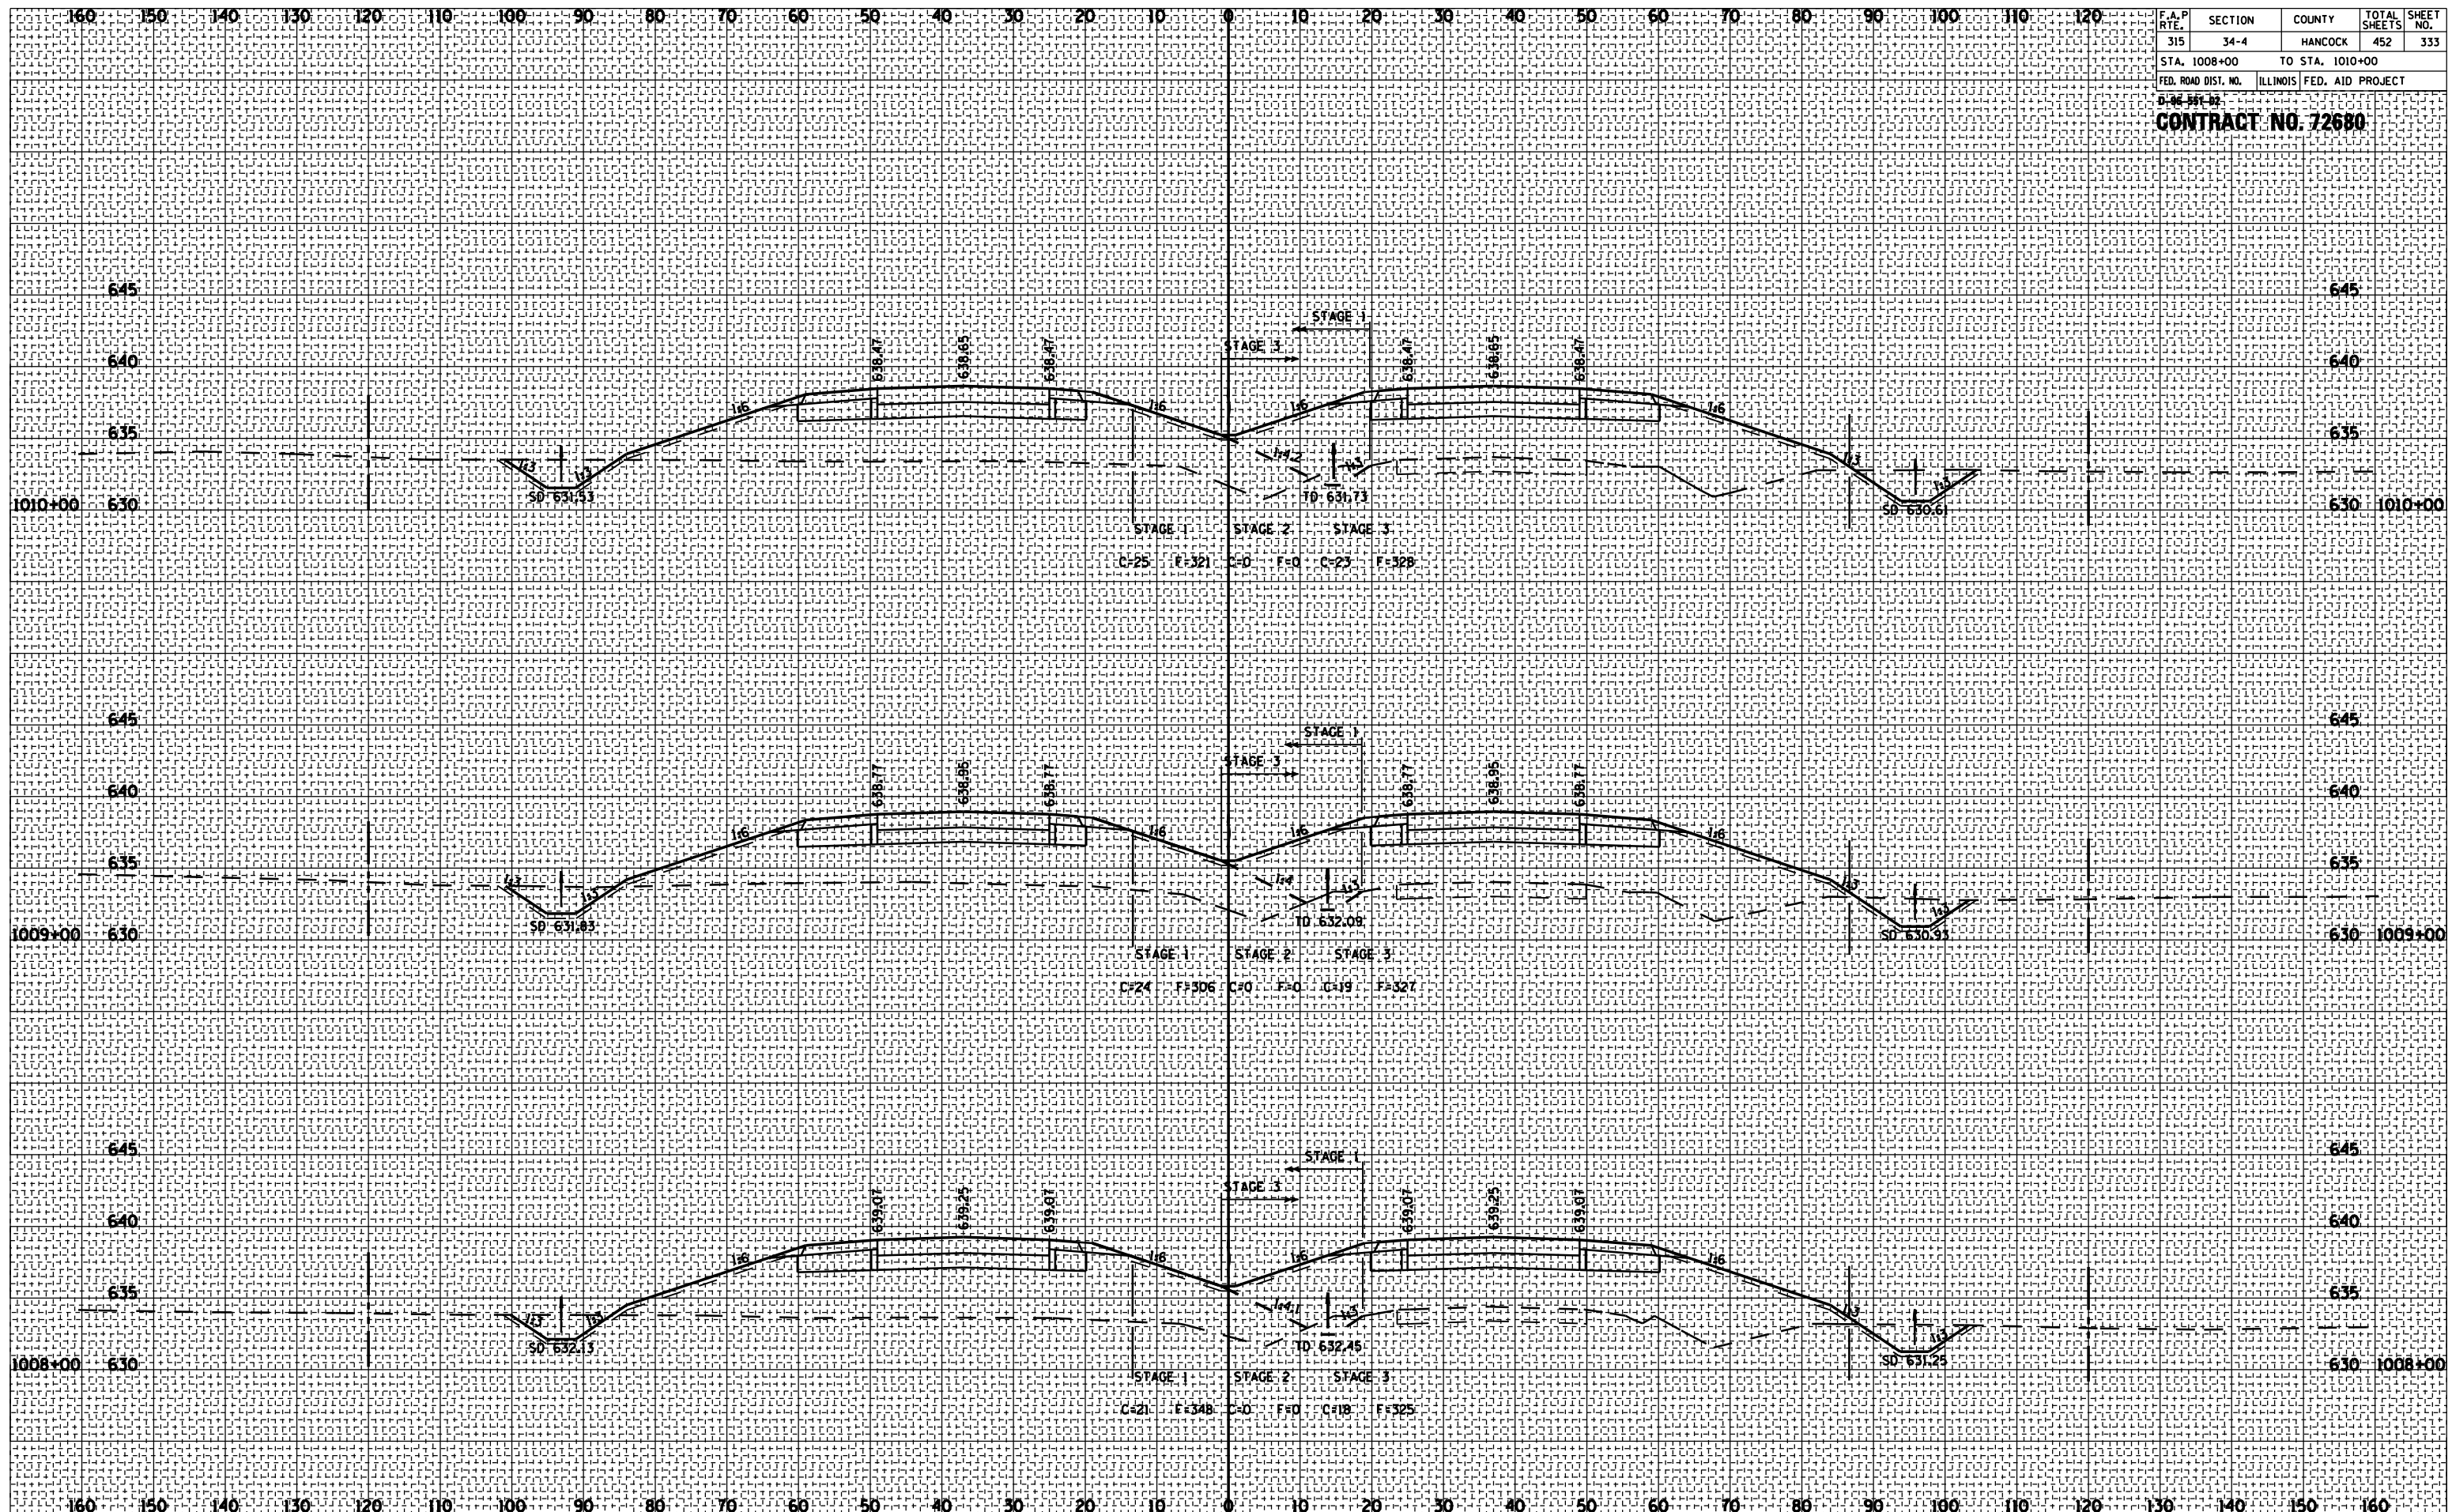

ROADWAY CROSS SECTIONS FA ROUTE 315 (US 136)