

| F.A.P. RTE. | SECTION | COUNTY  | TOTAL SHEETS | SHEET NO. |
|-------------|---------|---------|--------------|-----------|
| 315         | 34-4    | HANCOCK | 452          | 350       |

STA. 1054+00 TO STA. 1055+00  
 FED. ROAD DIST. NO. ILLINOIS FED. AID PROJECT


**CONTRACT NO. 72680**

| BY | DATE |
|----|------|
|    |      |

SURVEYED  
 PLOTTED  
 NOTE BOOK  
 AREAS CHECKED

| BY | DATE |
|----|------|
|    |      |

SURVEYED  
 PLOTTED  
 NOTE BOOK  
 AREAS CHECKED

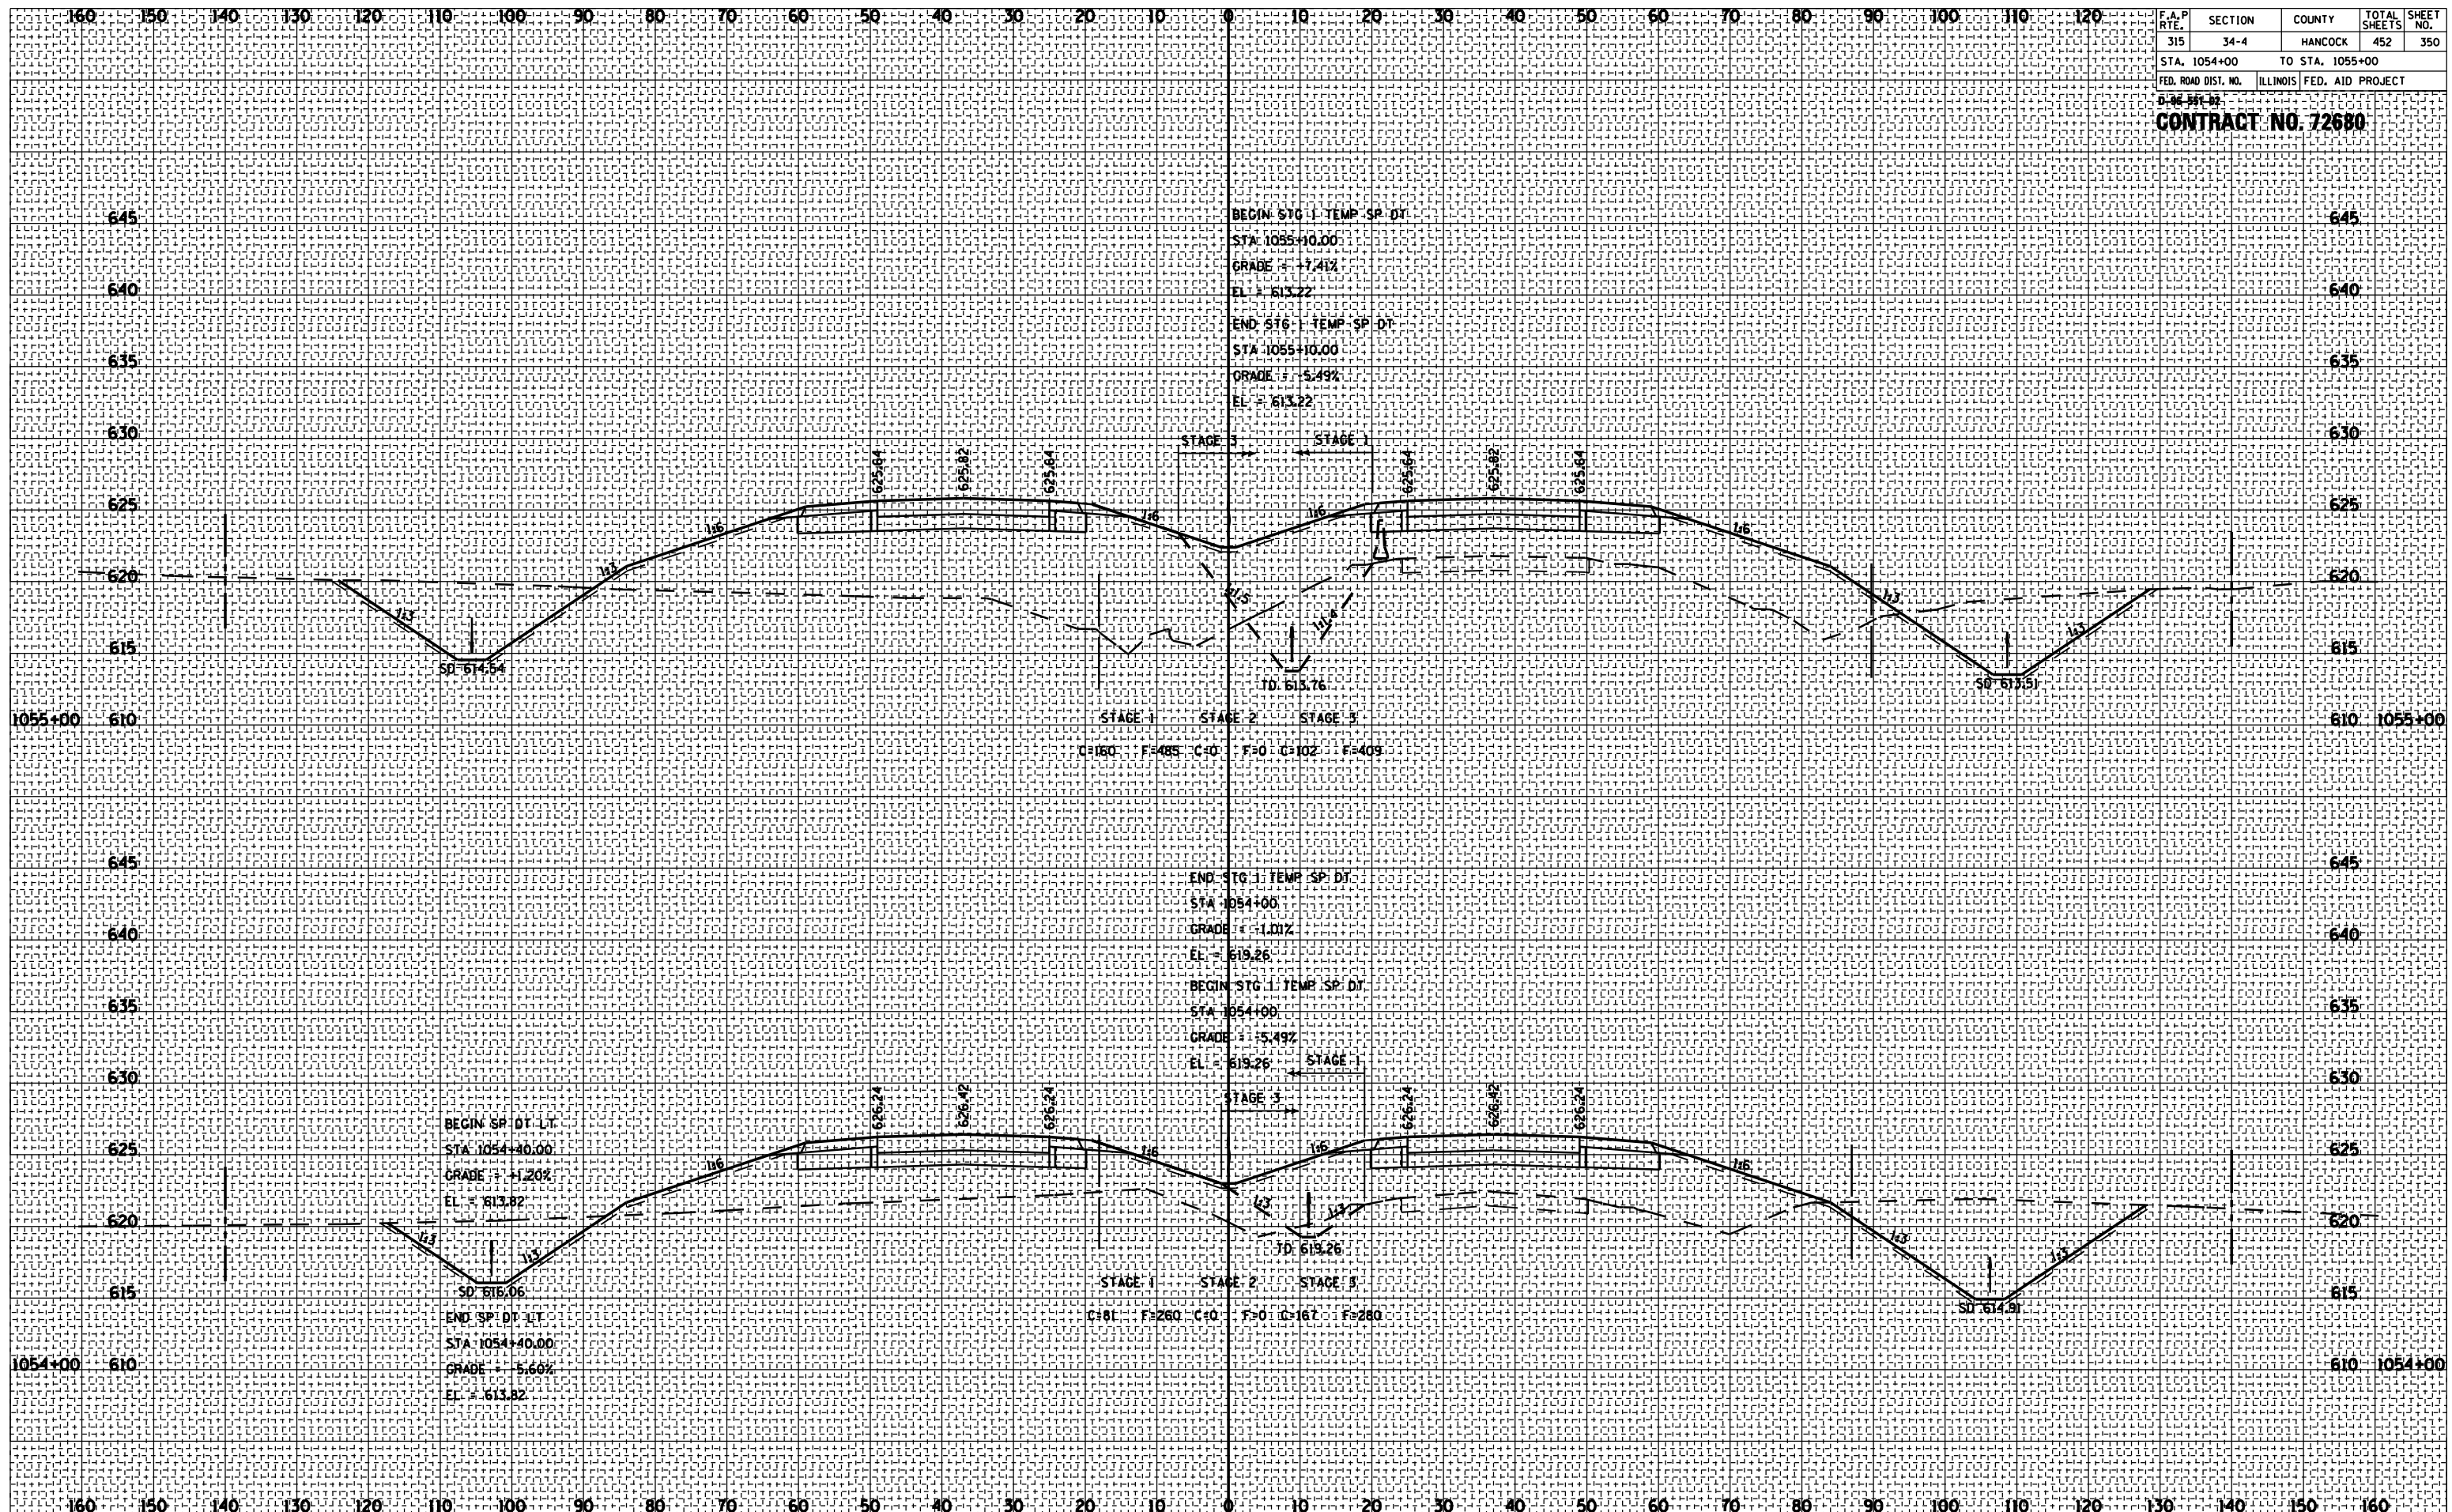

ROADWAY CROSS SECTIONS FA ROUTE 315 (US 136)