

P	SECTION	COUNTY	TOTAL SHEETS	SHEET NO.
315	34-4	HANCOCK	452	354
STA. 1062+00		TO STA. 1062+80		
FED. ROAD DIST. NO.		ILLINOIS FED. AID PROJECT		

CONTRACT NO. 72680


40° SKEW RT. AHD

BY	DATE

SURVEYED
 PLOTTED
 NOTE BOOK
 AREAS CHECKED
 NO.

BY	DATE

ORIGINAL
 SURVEY
 PLOTTED
 NOTE BOOK
 AREAS CHECKED
 NO.

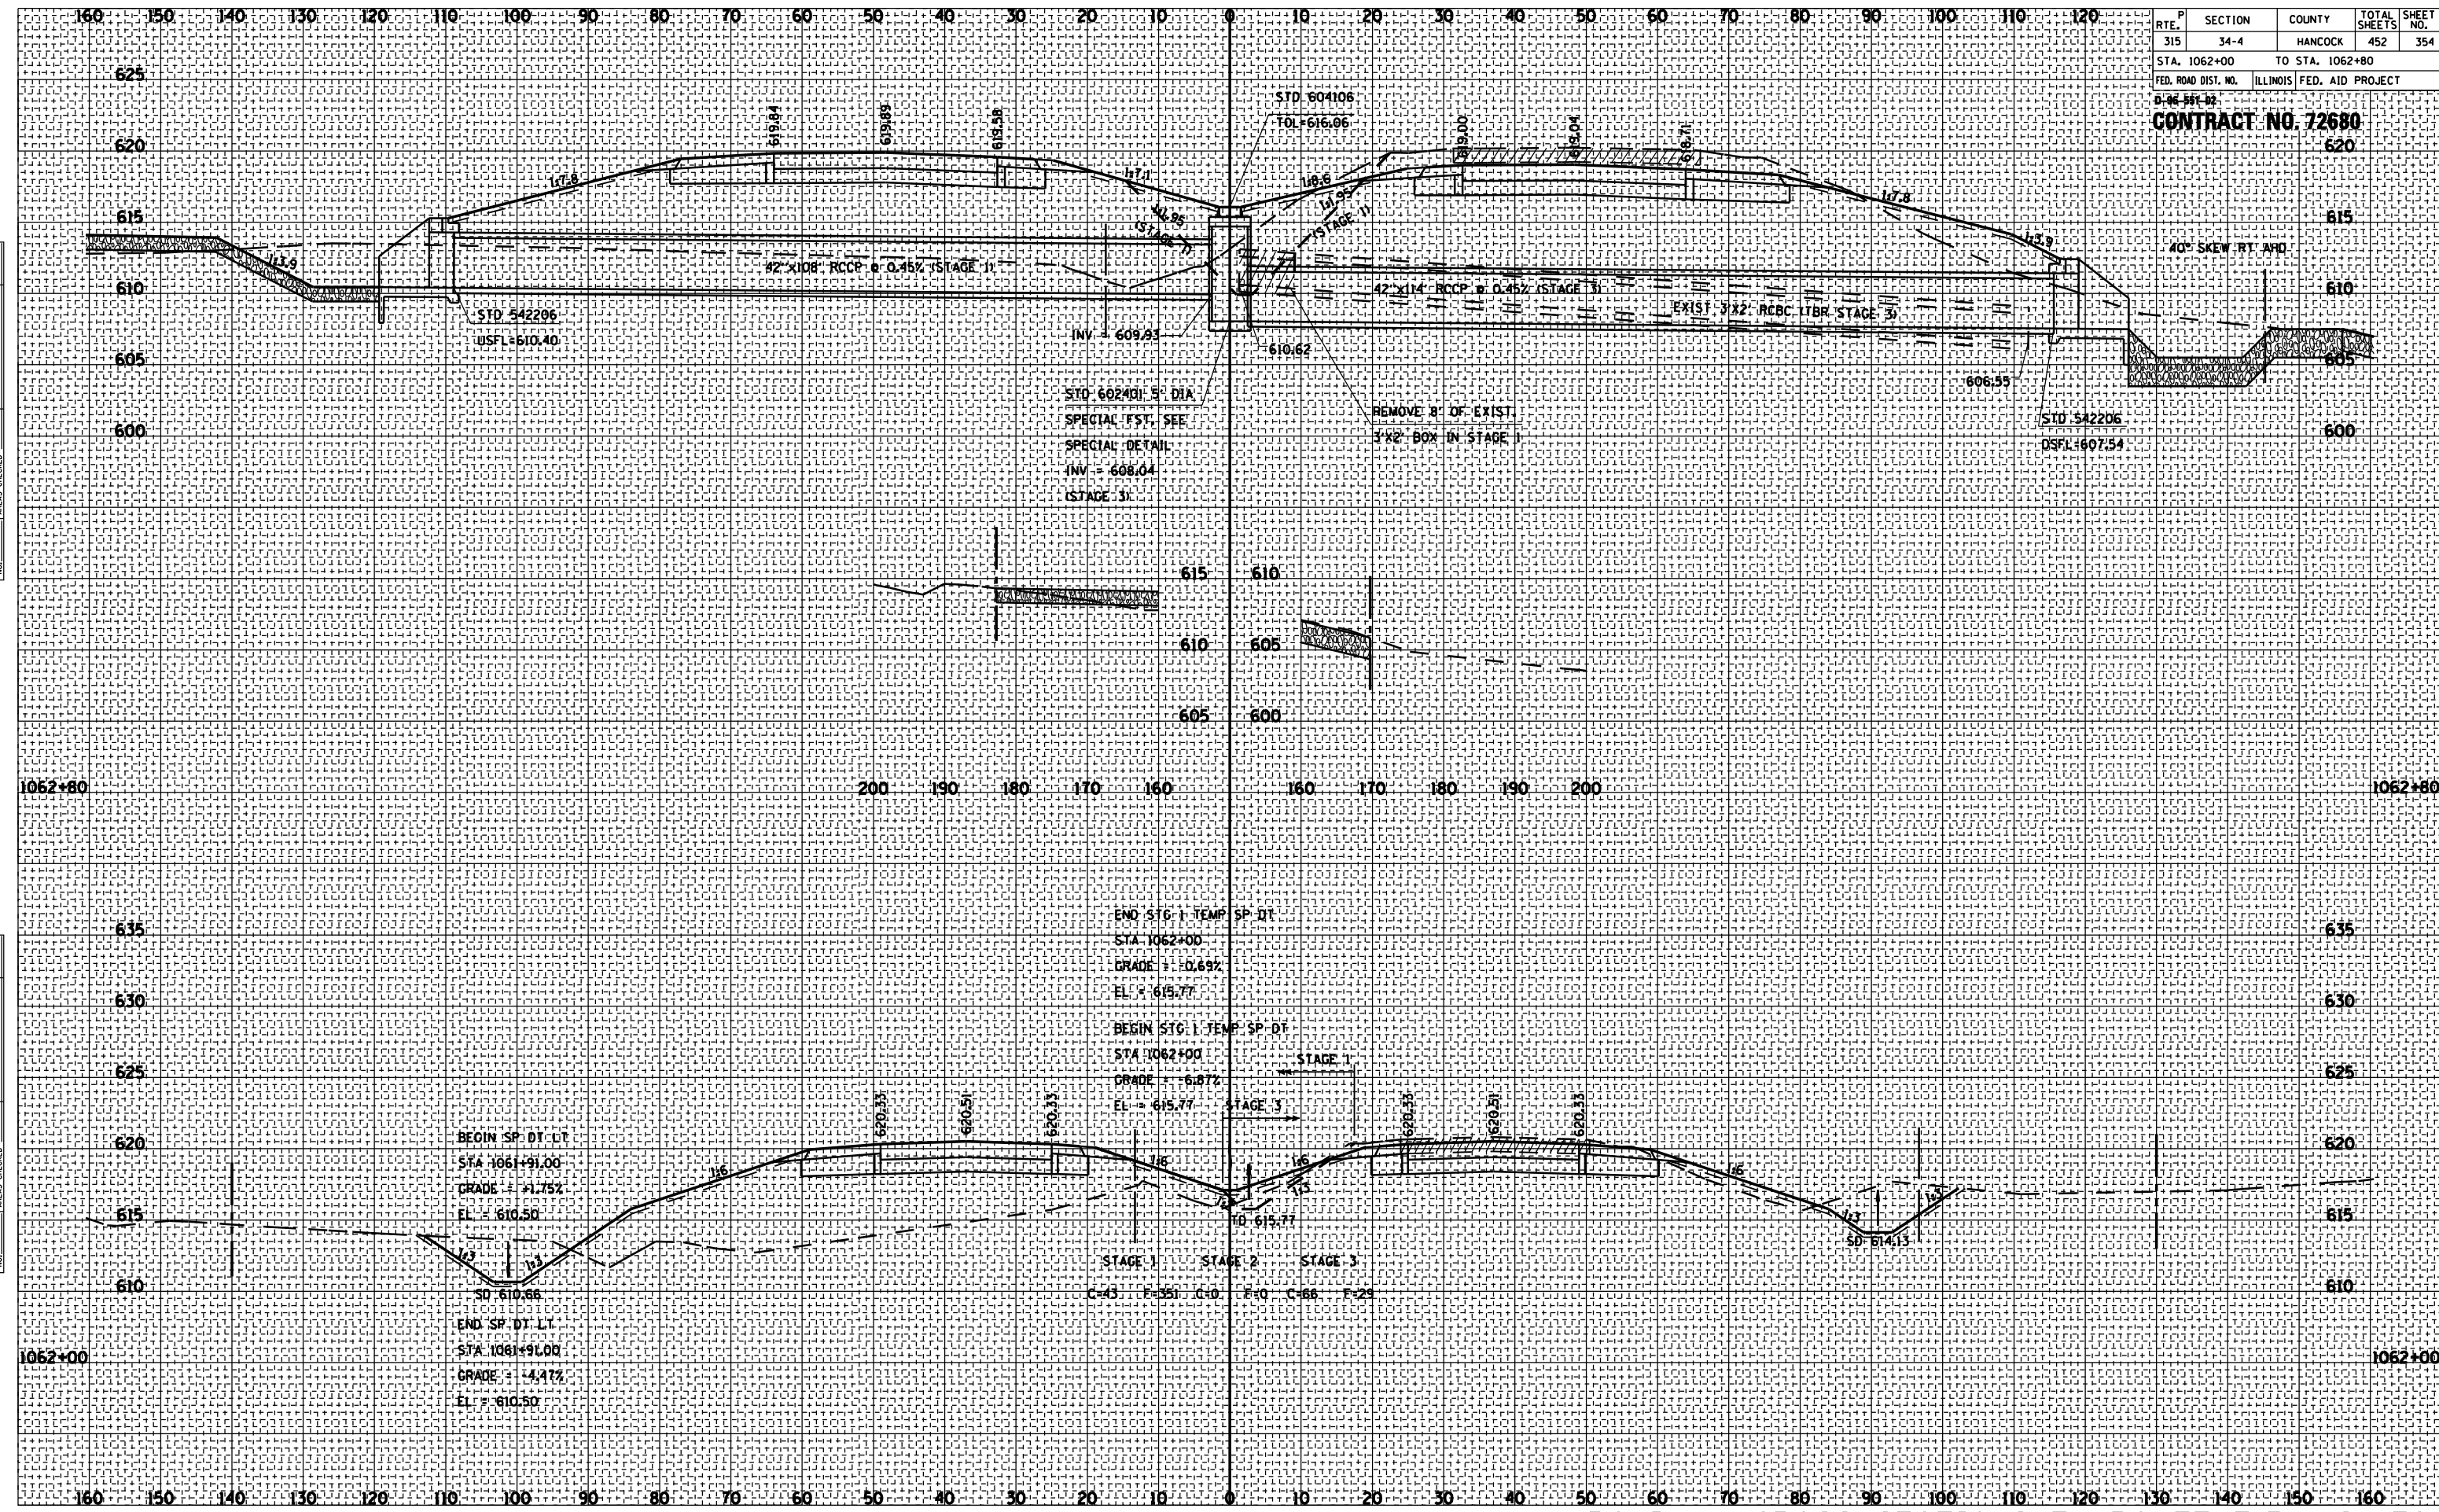

ROADWAY CROSS SECTIONS FA ROUTE 315 (US 136)