

F.A.P. RTE.	SECTION	COUNTY	TOTAL SHEETS	SHEET NO.
315	34-4	HANCOCK	452	364


STA. 1078+00 TO STA. 1079+00  
 FED. ROAD DIST. NO. ILLINOIS FED. AID PROJECT

**CONTRACT NO. 72680**

BY	DATE

NO.	AREAS CHECKED	NOTE BOOK	PLATE	DATE	SURVEY	BY

NO.	AREAS CHECKED	NOTE BOOK	PLATE	DATE	SURVEY	BY

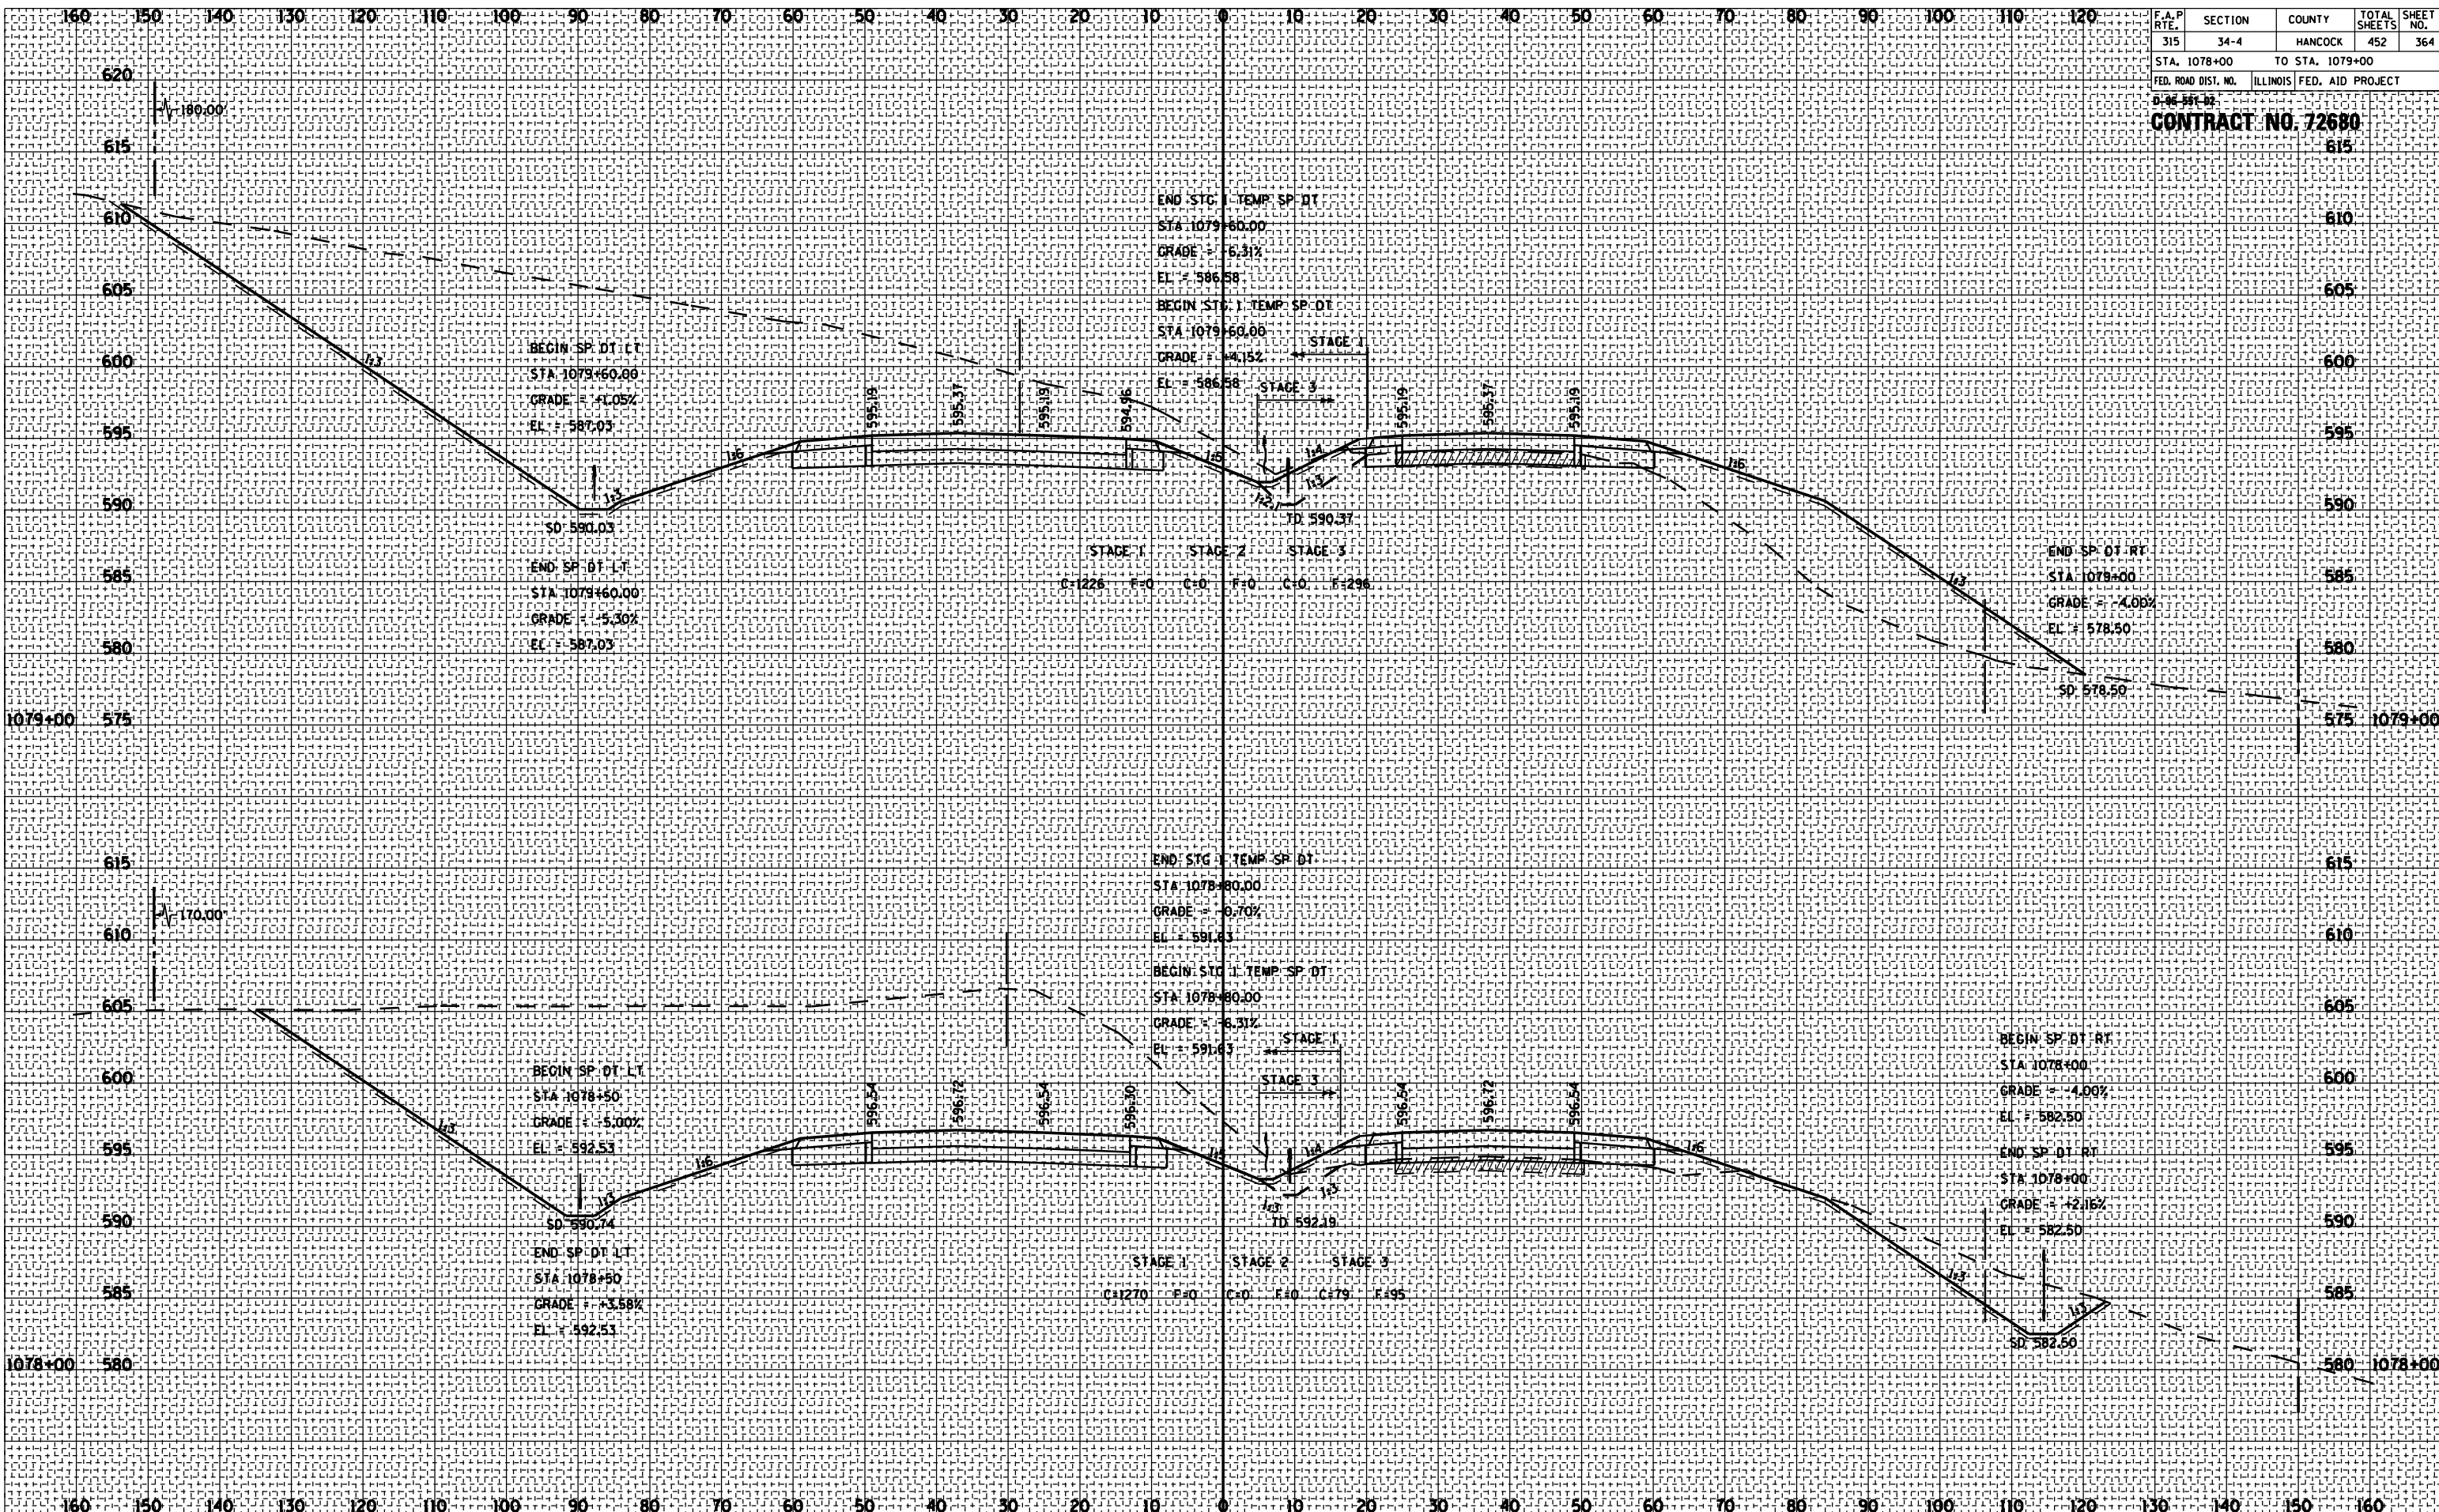

ROADWAY CROSS SECTIONS FA ROUTE 315 (US 136)