


F.A.P. RTE.	SECTION	COUNTY	TOTAL SHEETS	SHEET NO.
315	34-4	HANCOCK	452	374
STA. 1089+00		TO STA. 1089+00		
FED. ROAD DIST. NO.		ILLINOIS FED. AID PROJECT		
D-42-391-02				
<b>CONTRACT NO. 72680</b>				

BY	DATE

BY	DATE

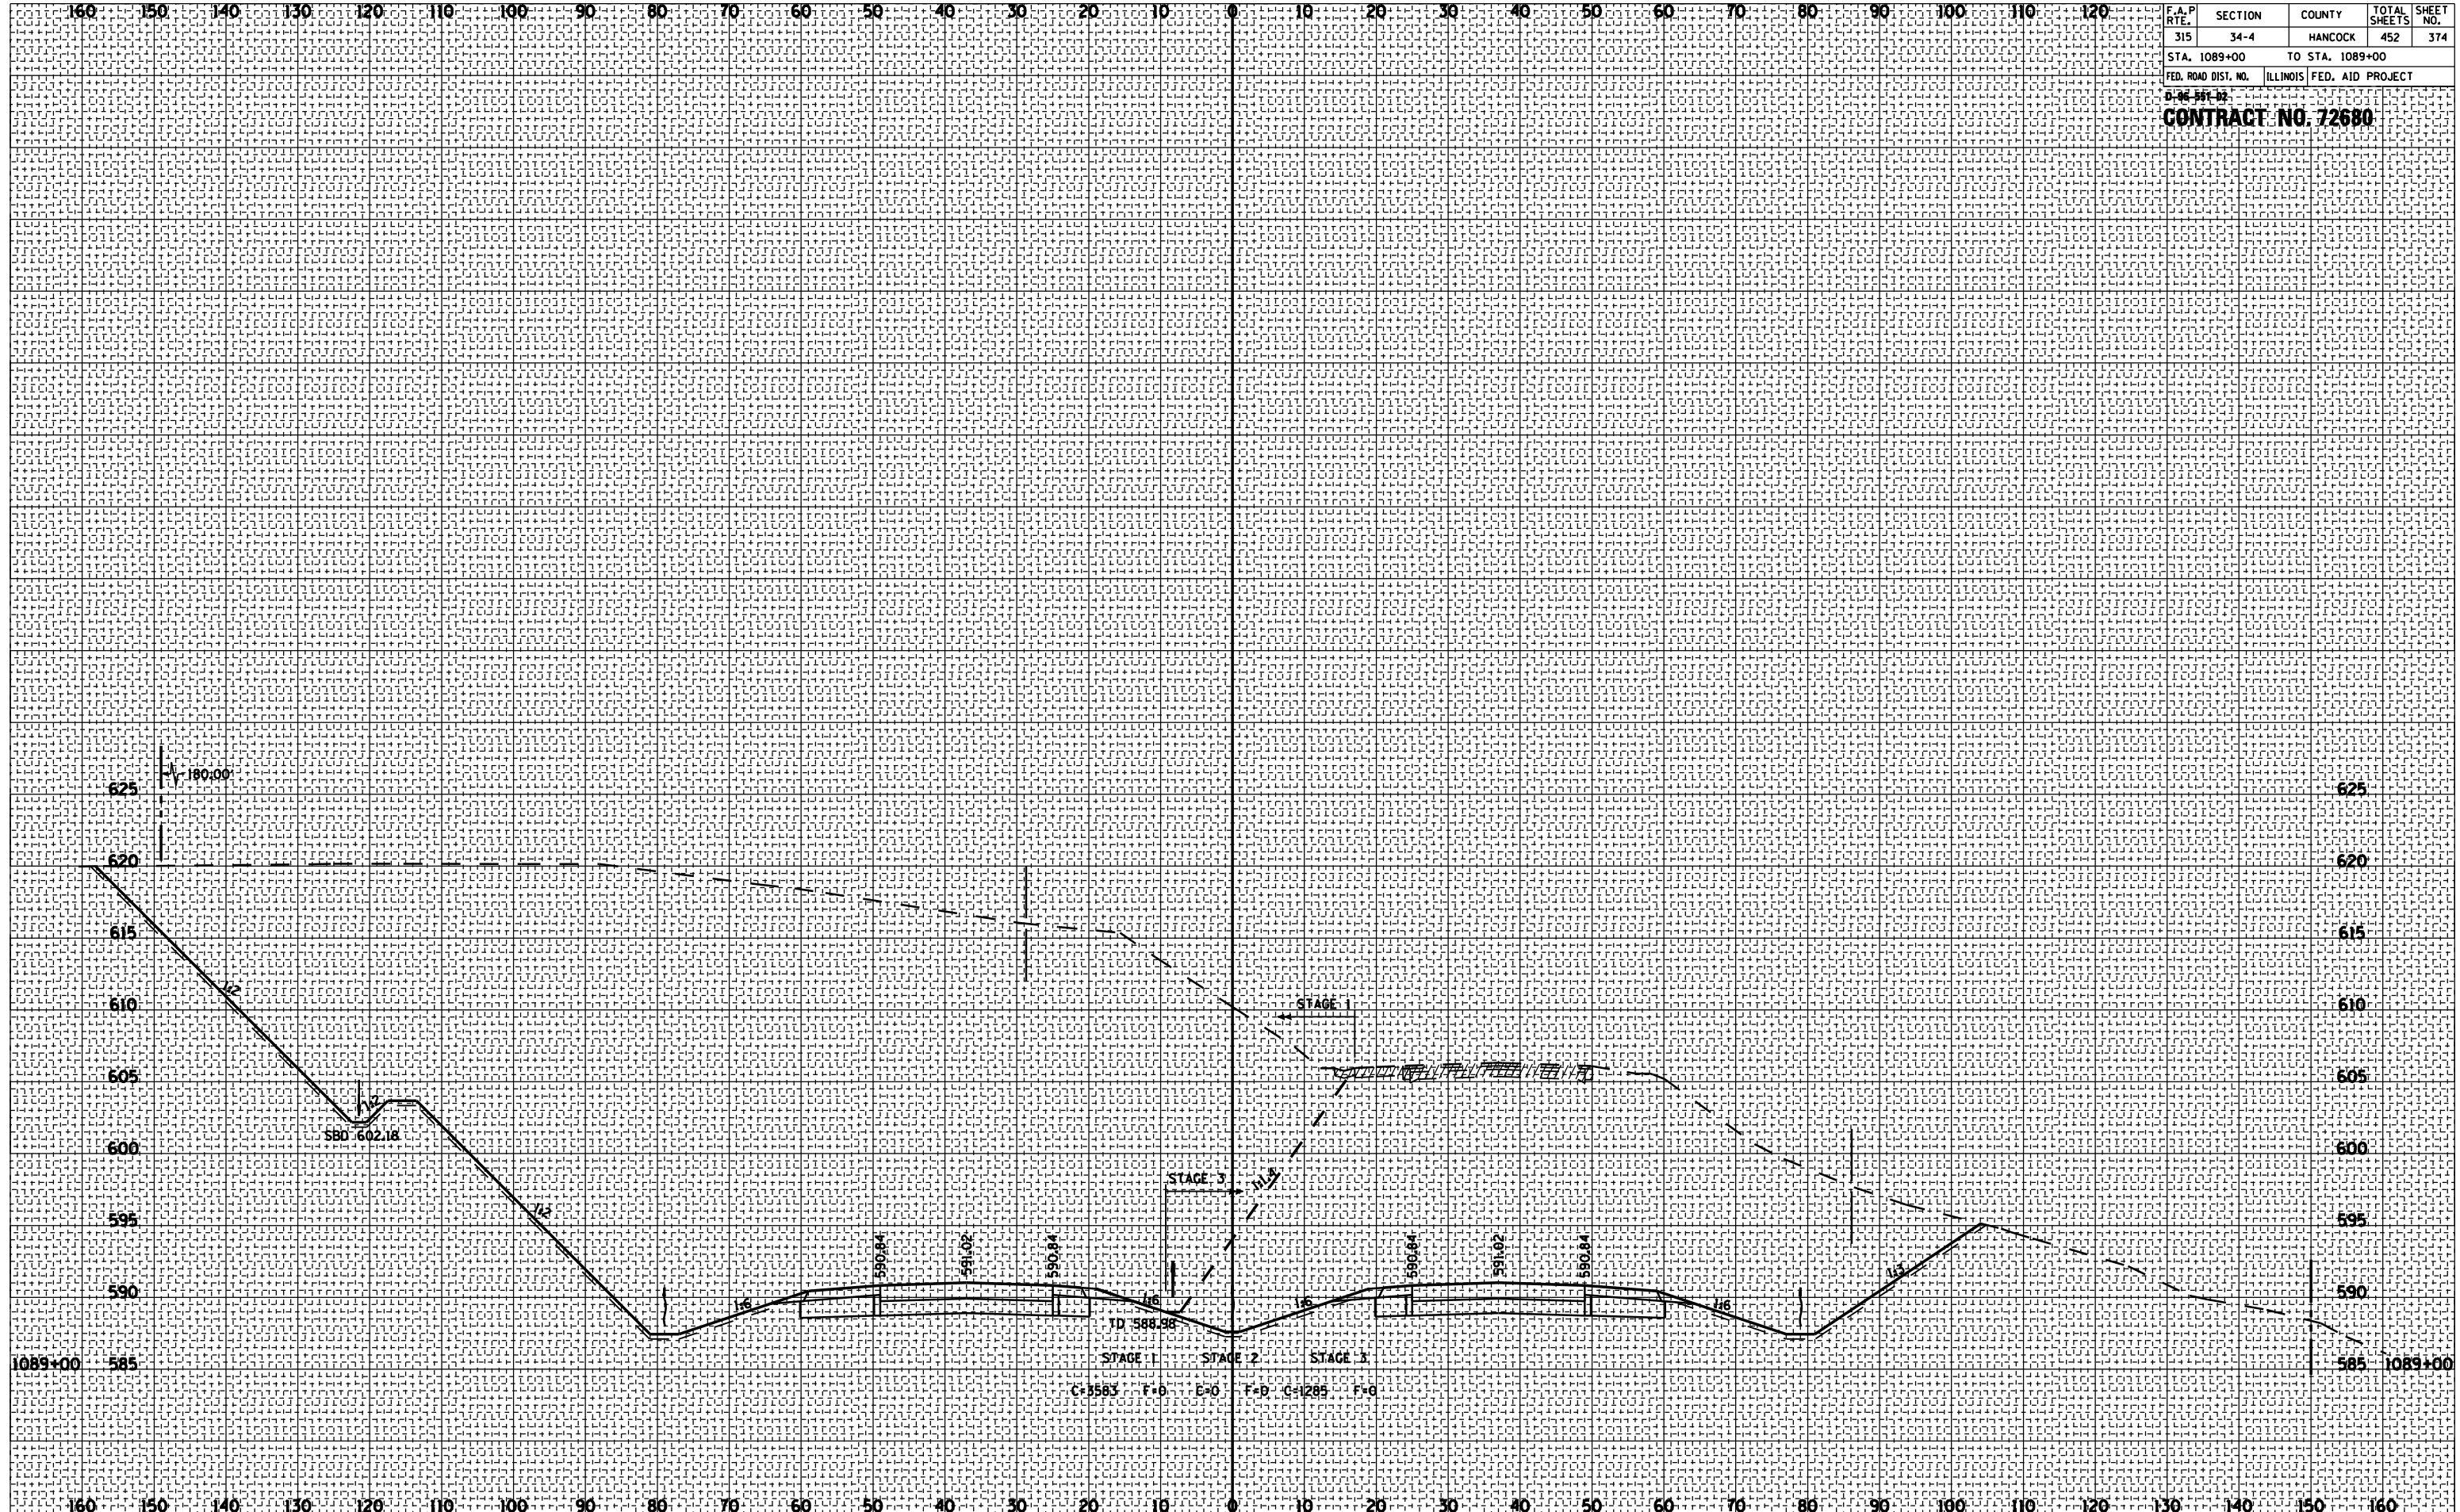

ROADWAY CROSS SECTIONS FA ROUTE 315 (US 136)