


F.A.P. RTE.	SECTION	COUNTY	TOTAL SHEETS	SHEET NO.
315	34-4	HANCOCK	452	394
STA. 1108+00 TO STA. 1108+72.80				
FED. ROAD DIST. NO. ILLINOIS FED. AID PROJECT				

CONTRACT NO. 72680

BY	DATE

BY	DATE

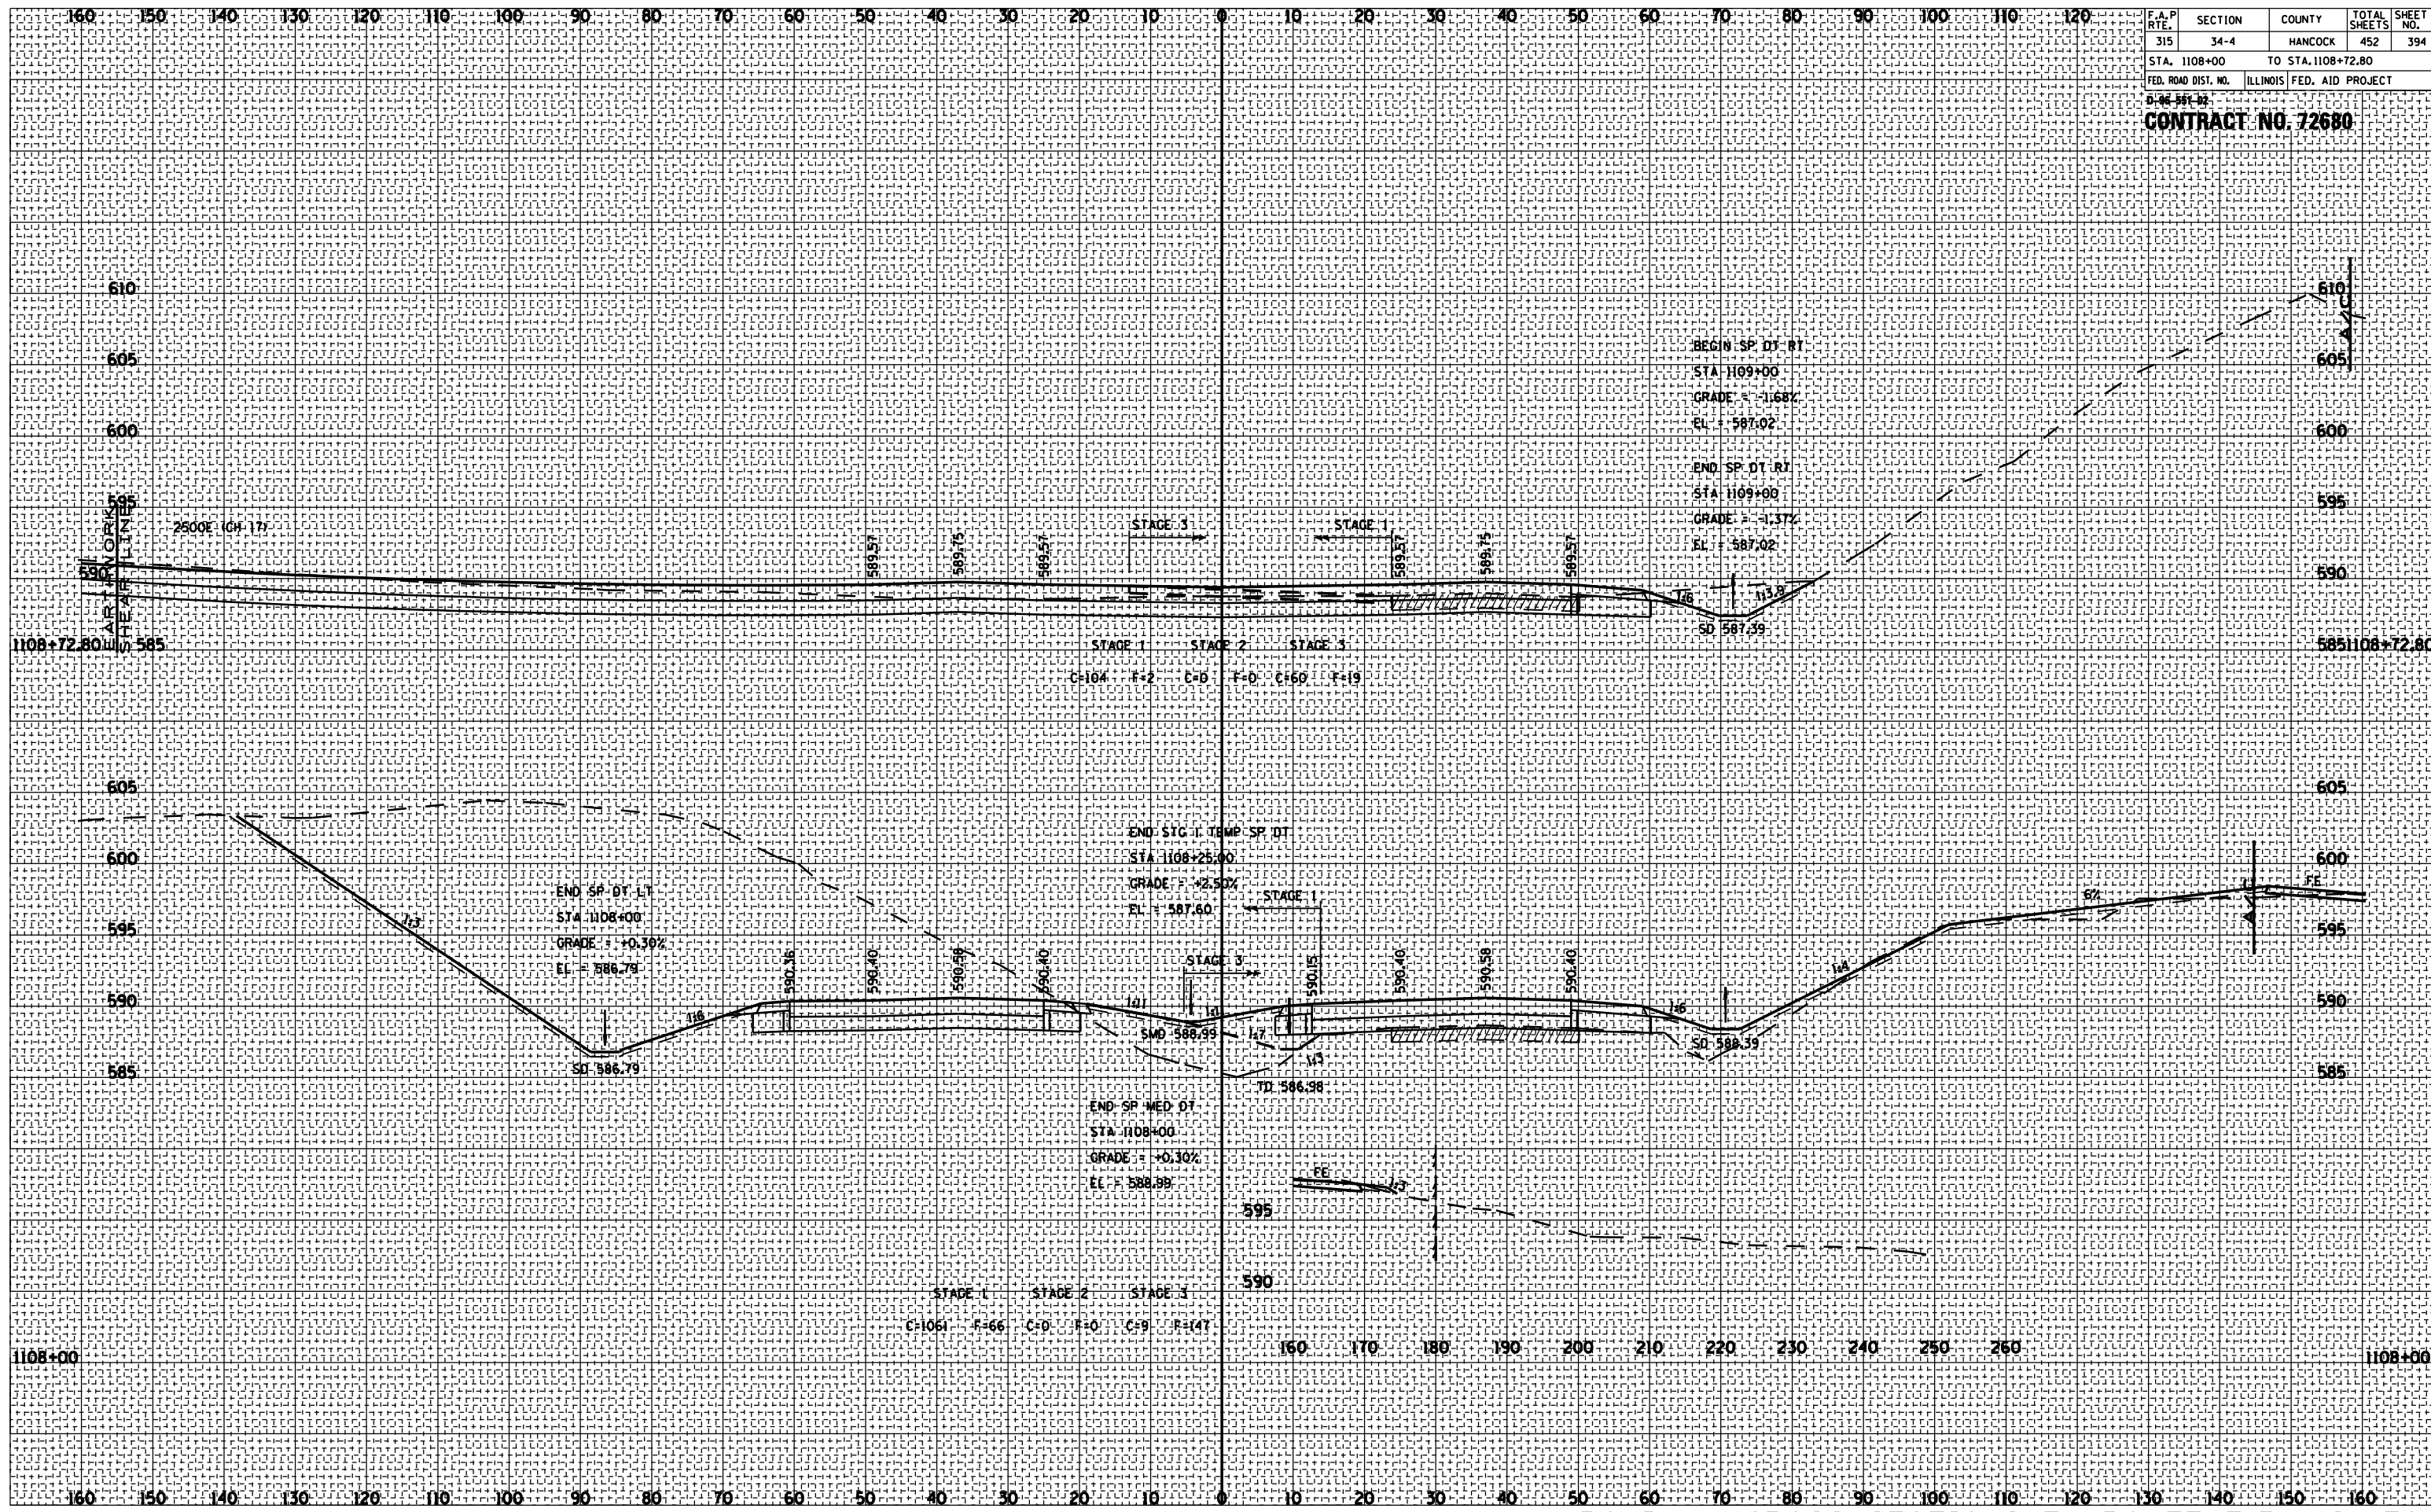

ROADWAY CROSS SECTIONS FA ROUTE 315 (US 136)