


F.A.P. RTE.	SECTION	COUNTY	TOTAL SHEETS	SHEET NO.
315	34-4	HANCOCK	452	397

STA. 1114+00 TO STA. 1114+00  
 FED. ROAD DIST. NO. ILLINOIS FED. AID PROJECT

0-96-397-02  
**CONTRACT NO. 72680**

BY	DATE
ORIGINAL SURVEY	
SURVEYED	
NOTED	
PLOTTED	
AREAS CHECKED	
NO.	

BY	DATE
ORIGINAL SURVEY	
SURVEYED	
NOTED	
PLOTTED	
AREAS CHECKED	
NO.	

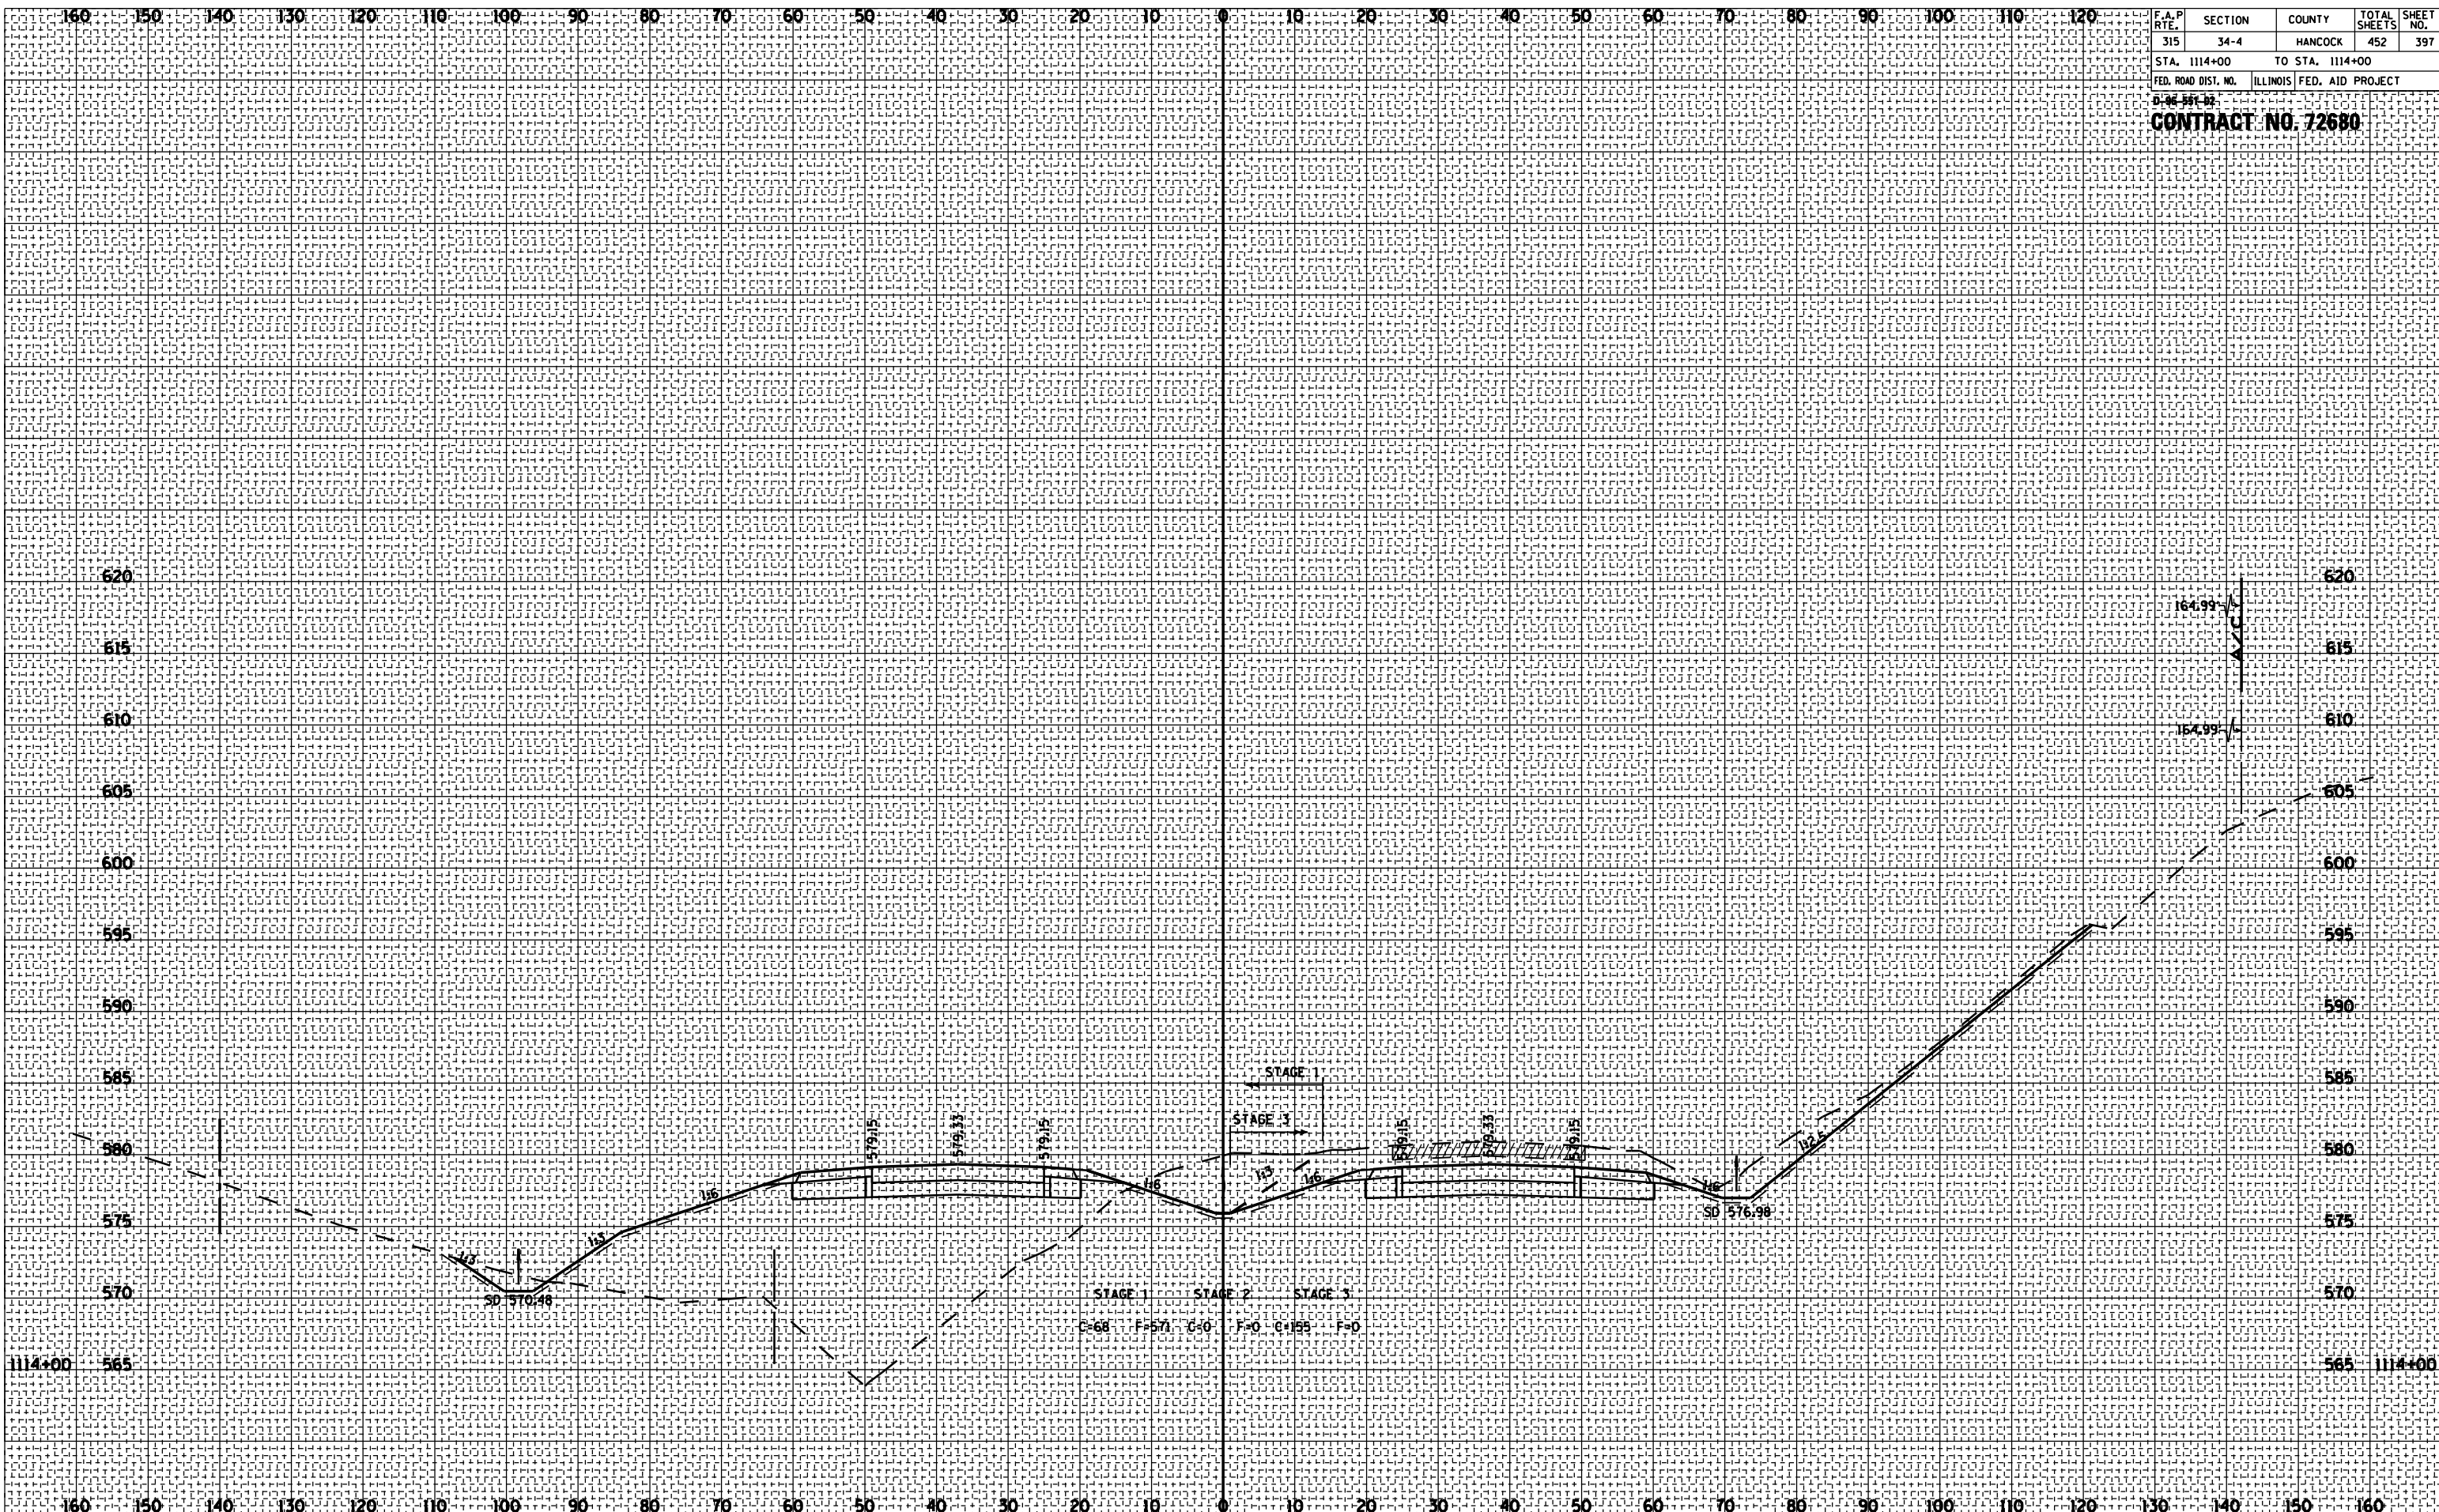

ROADWAY CROSS SECTIONS FA ROUTE 315 (US 136)