

F.A.P. RTE.	SECTION	COUNTY	TOTAL SHEETS	SHEET NO.
315	34-4	HANCOCK	452	409
STA. 1132+00		TO STA. 1132+64		
FED. ROAD DIST. NO.		ILLINOIS FED. AID PROJECT		


DATE: 04-28-03
CONTRACT NO. 72680

BY	DATE

NO.	AREAS CHECKED	AREAS	PLOTTED	SURVEYED

BY	DATE

NO.	AREAS CHECKED	AREAS	PLOTTED	SURVEYED

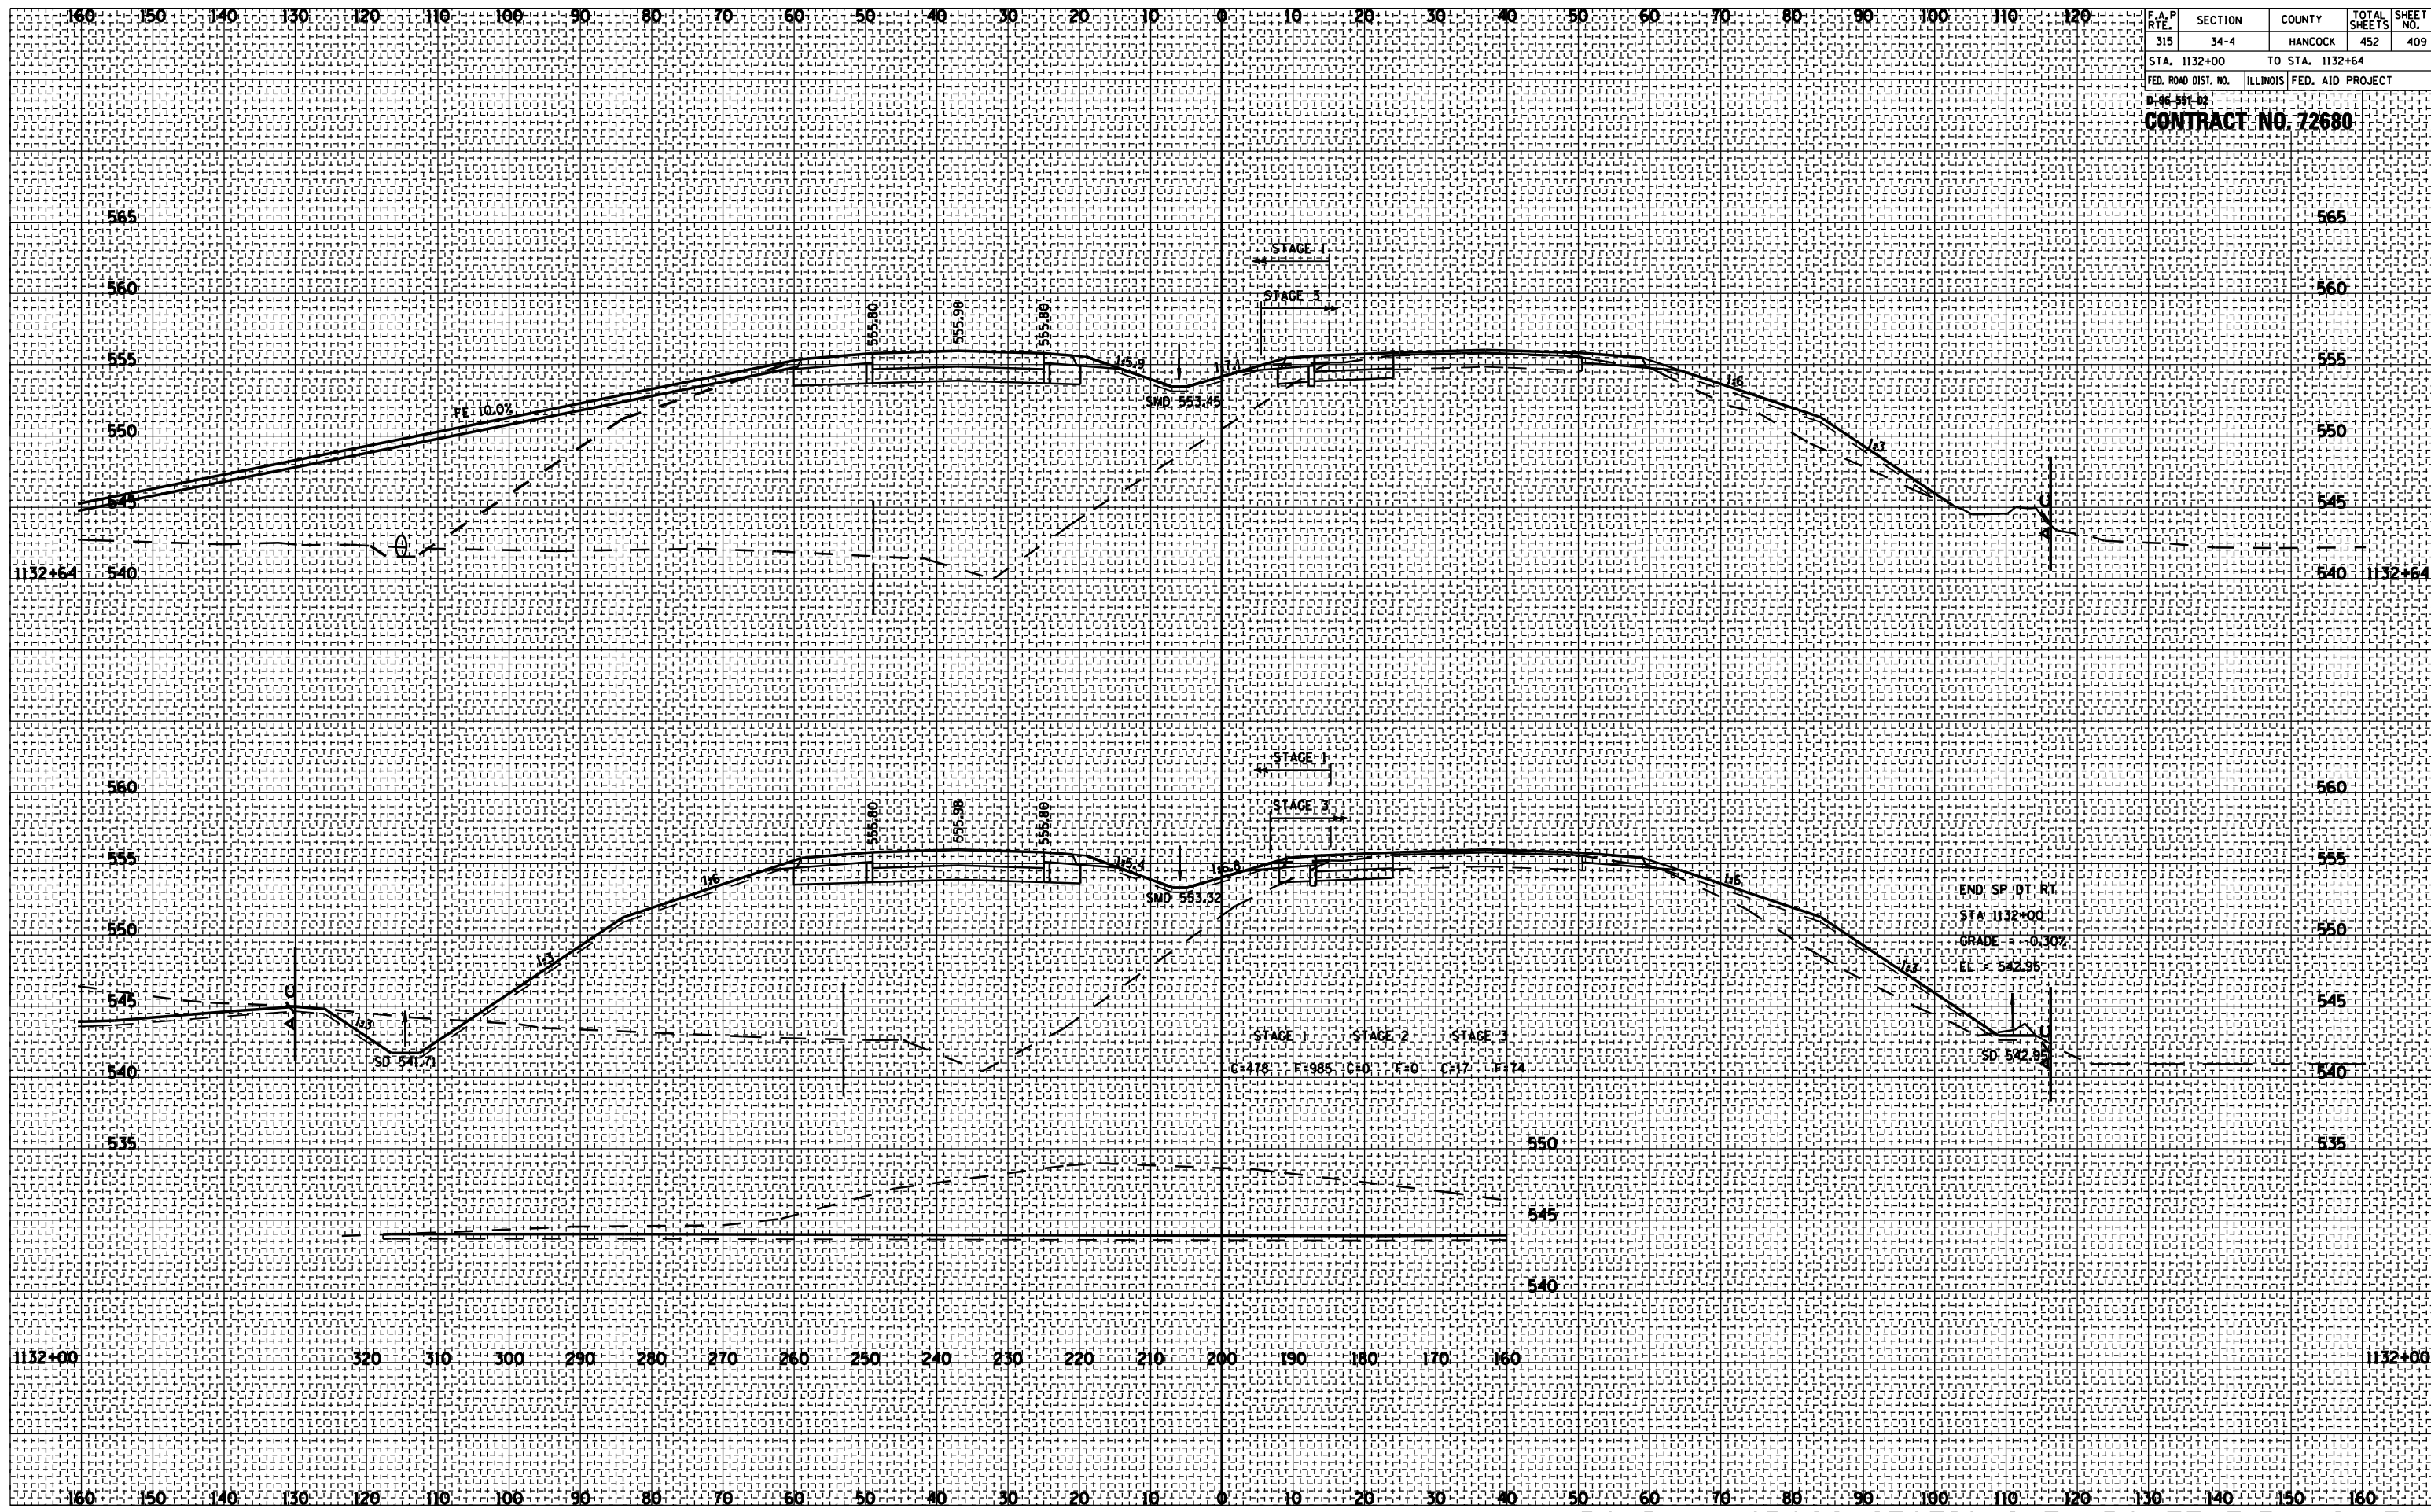

ROADWAY CROSS SECTIONS FA ROUTE 315 (US 136)