

F.A.P. RTE.	SECTION	COUNTY	TOTAL SHEETS	SHEET NO.
315	34-4	HANCOCK	452	411

STA. 1134+89.14 TO STA. 1136+00
 FED. ROAD DIST. NO. ILLINOIS FED. AID PROJECT


CONTRACT NO. 72680

BY	DATE

NO.	AREAS CHECKED	AREAS	PLOTTED	SURVEYED

BY	DATE

NO.	AREAS CHECKED	AREAS	PLOTTED	SURVEYED

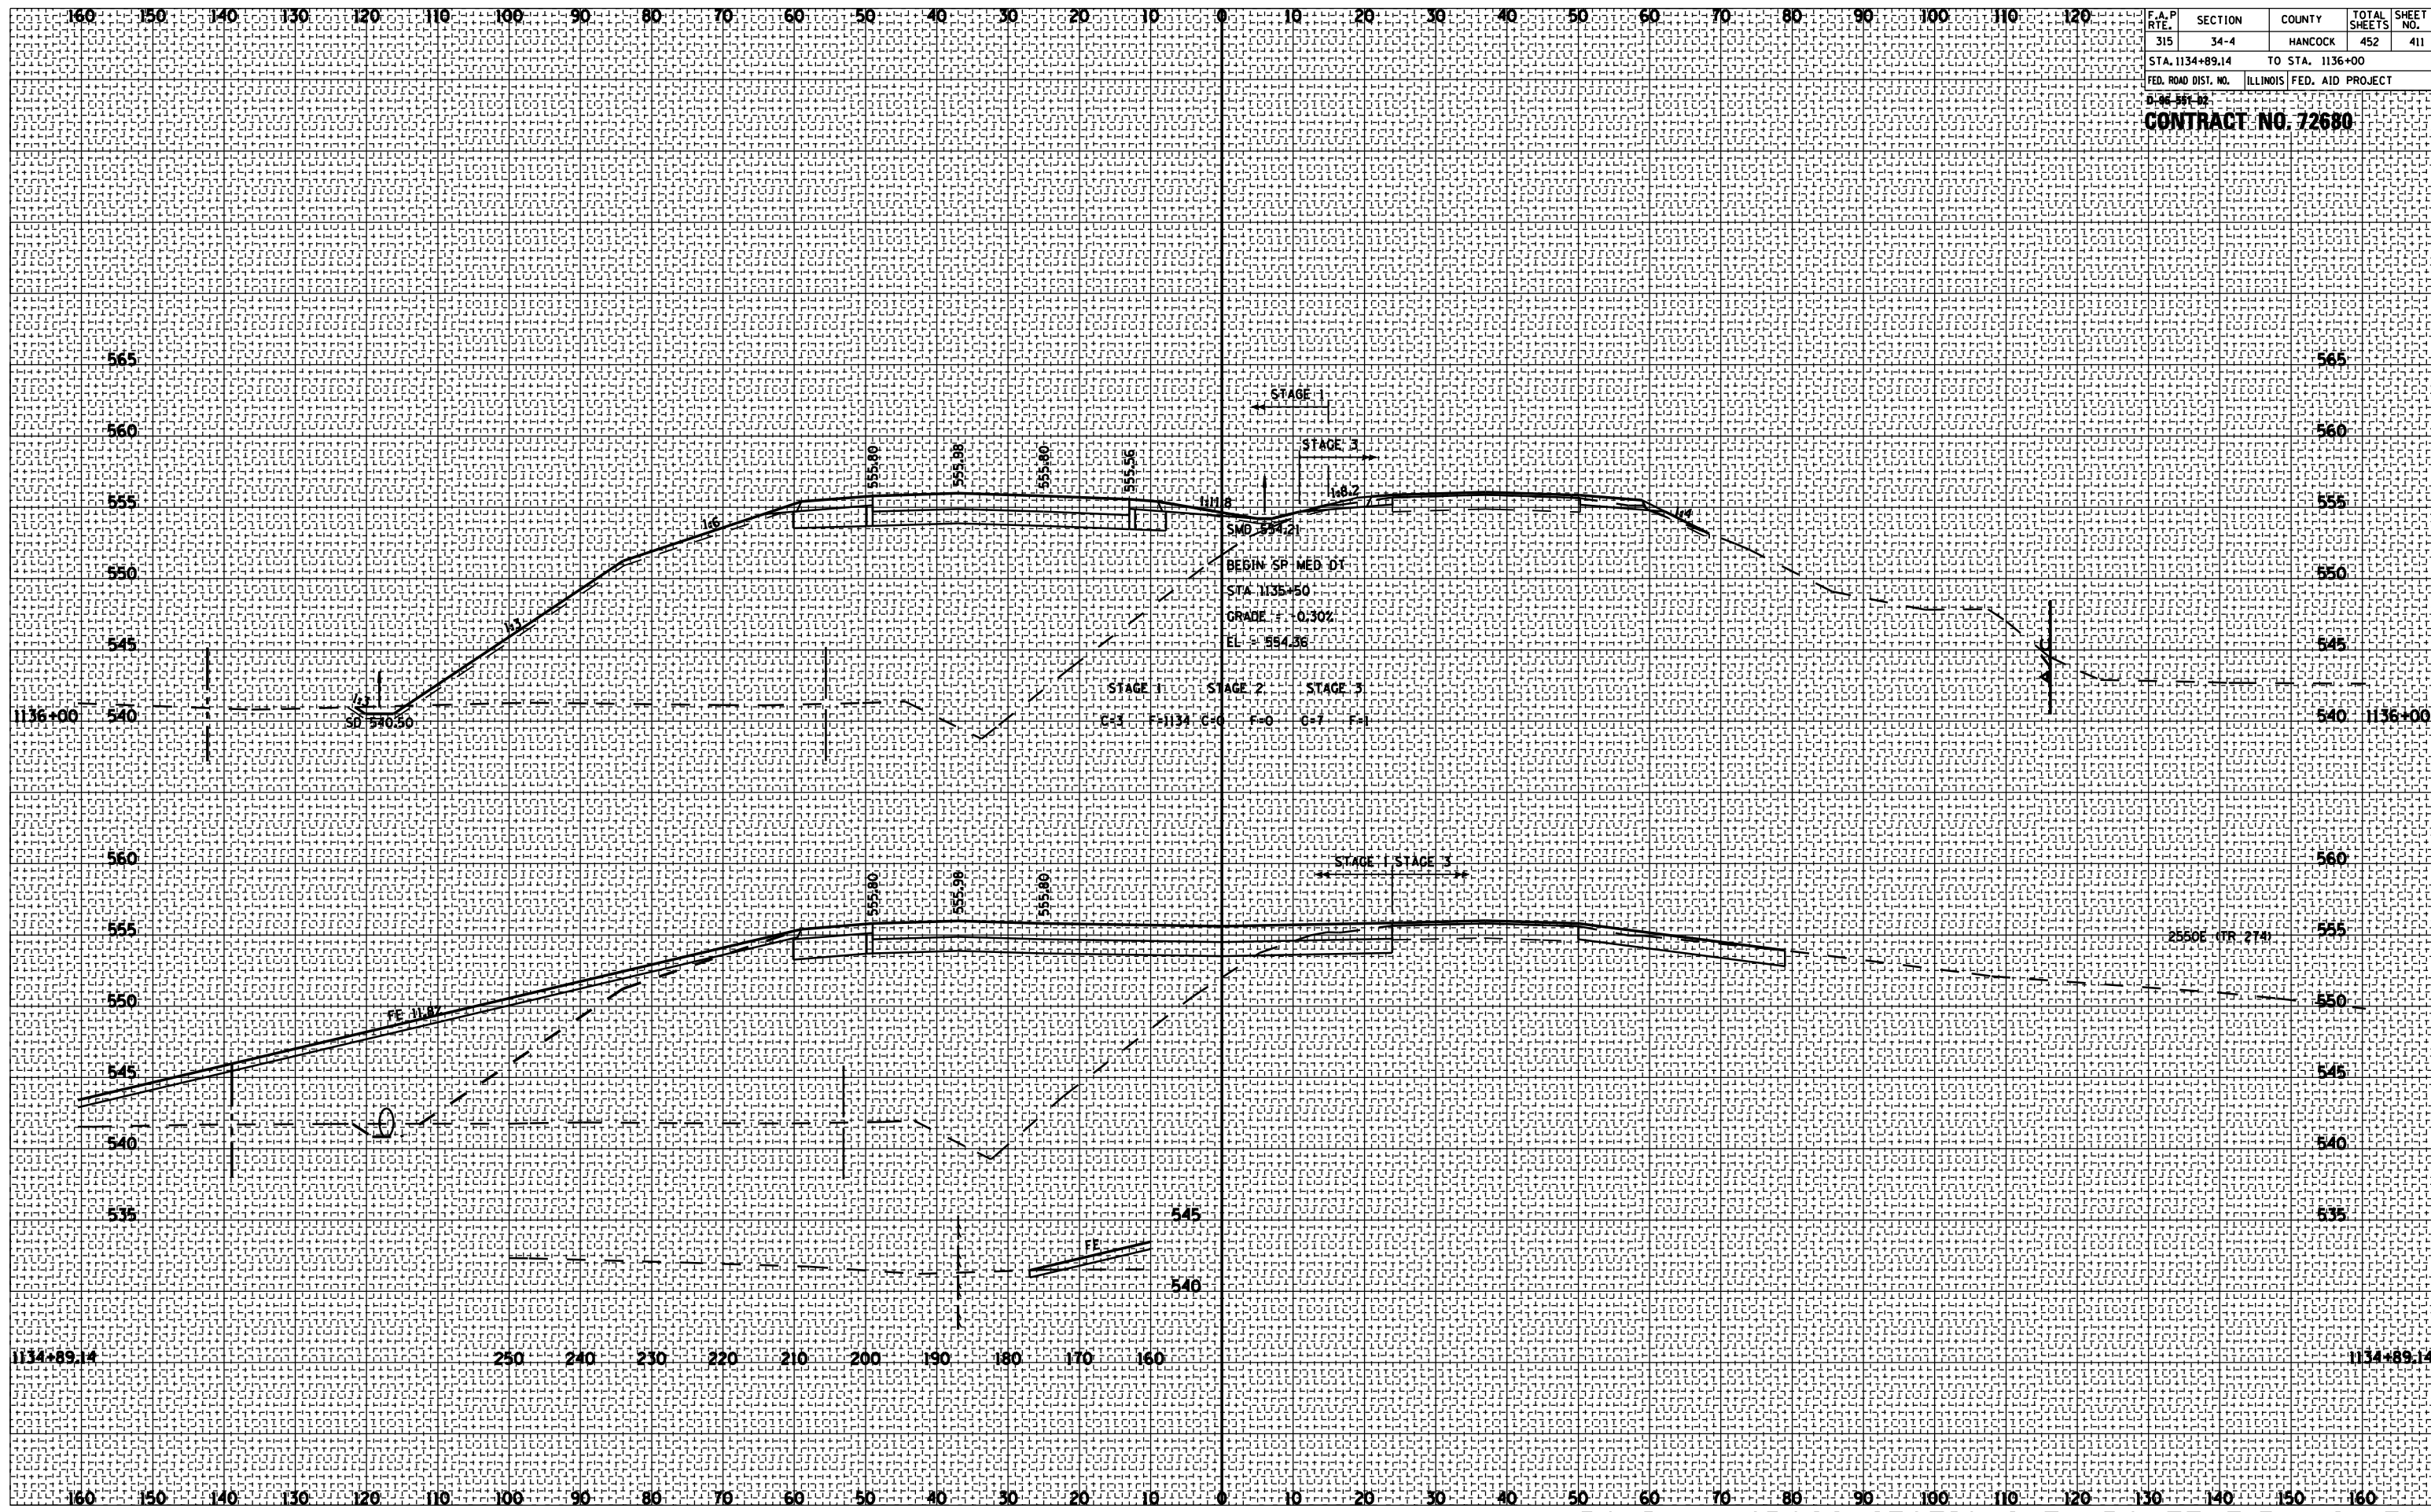

ROADWAY CROSS SECTIONS FA ROUTE 315 (US 136)