


F.A.P. RTE.	SECTION	COUNTY	TOTAL SHEETS	SHEET NO.
315	34-4	HANCOCK	452	416
STA. 1147+00 TO STA. 1148+00				
FED. ROAD DIST. NO. ILLINOIS FED. AID PROJECT				
D-46-391-02				
CONTRACT NO. 72680				

BY	DATE

BY	DATE

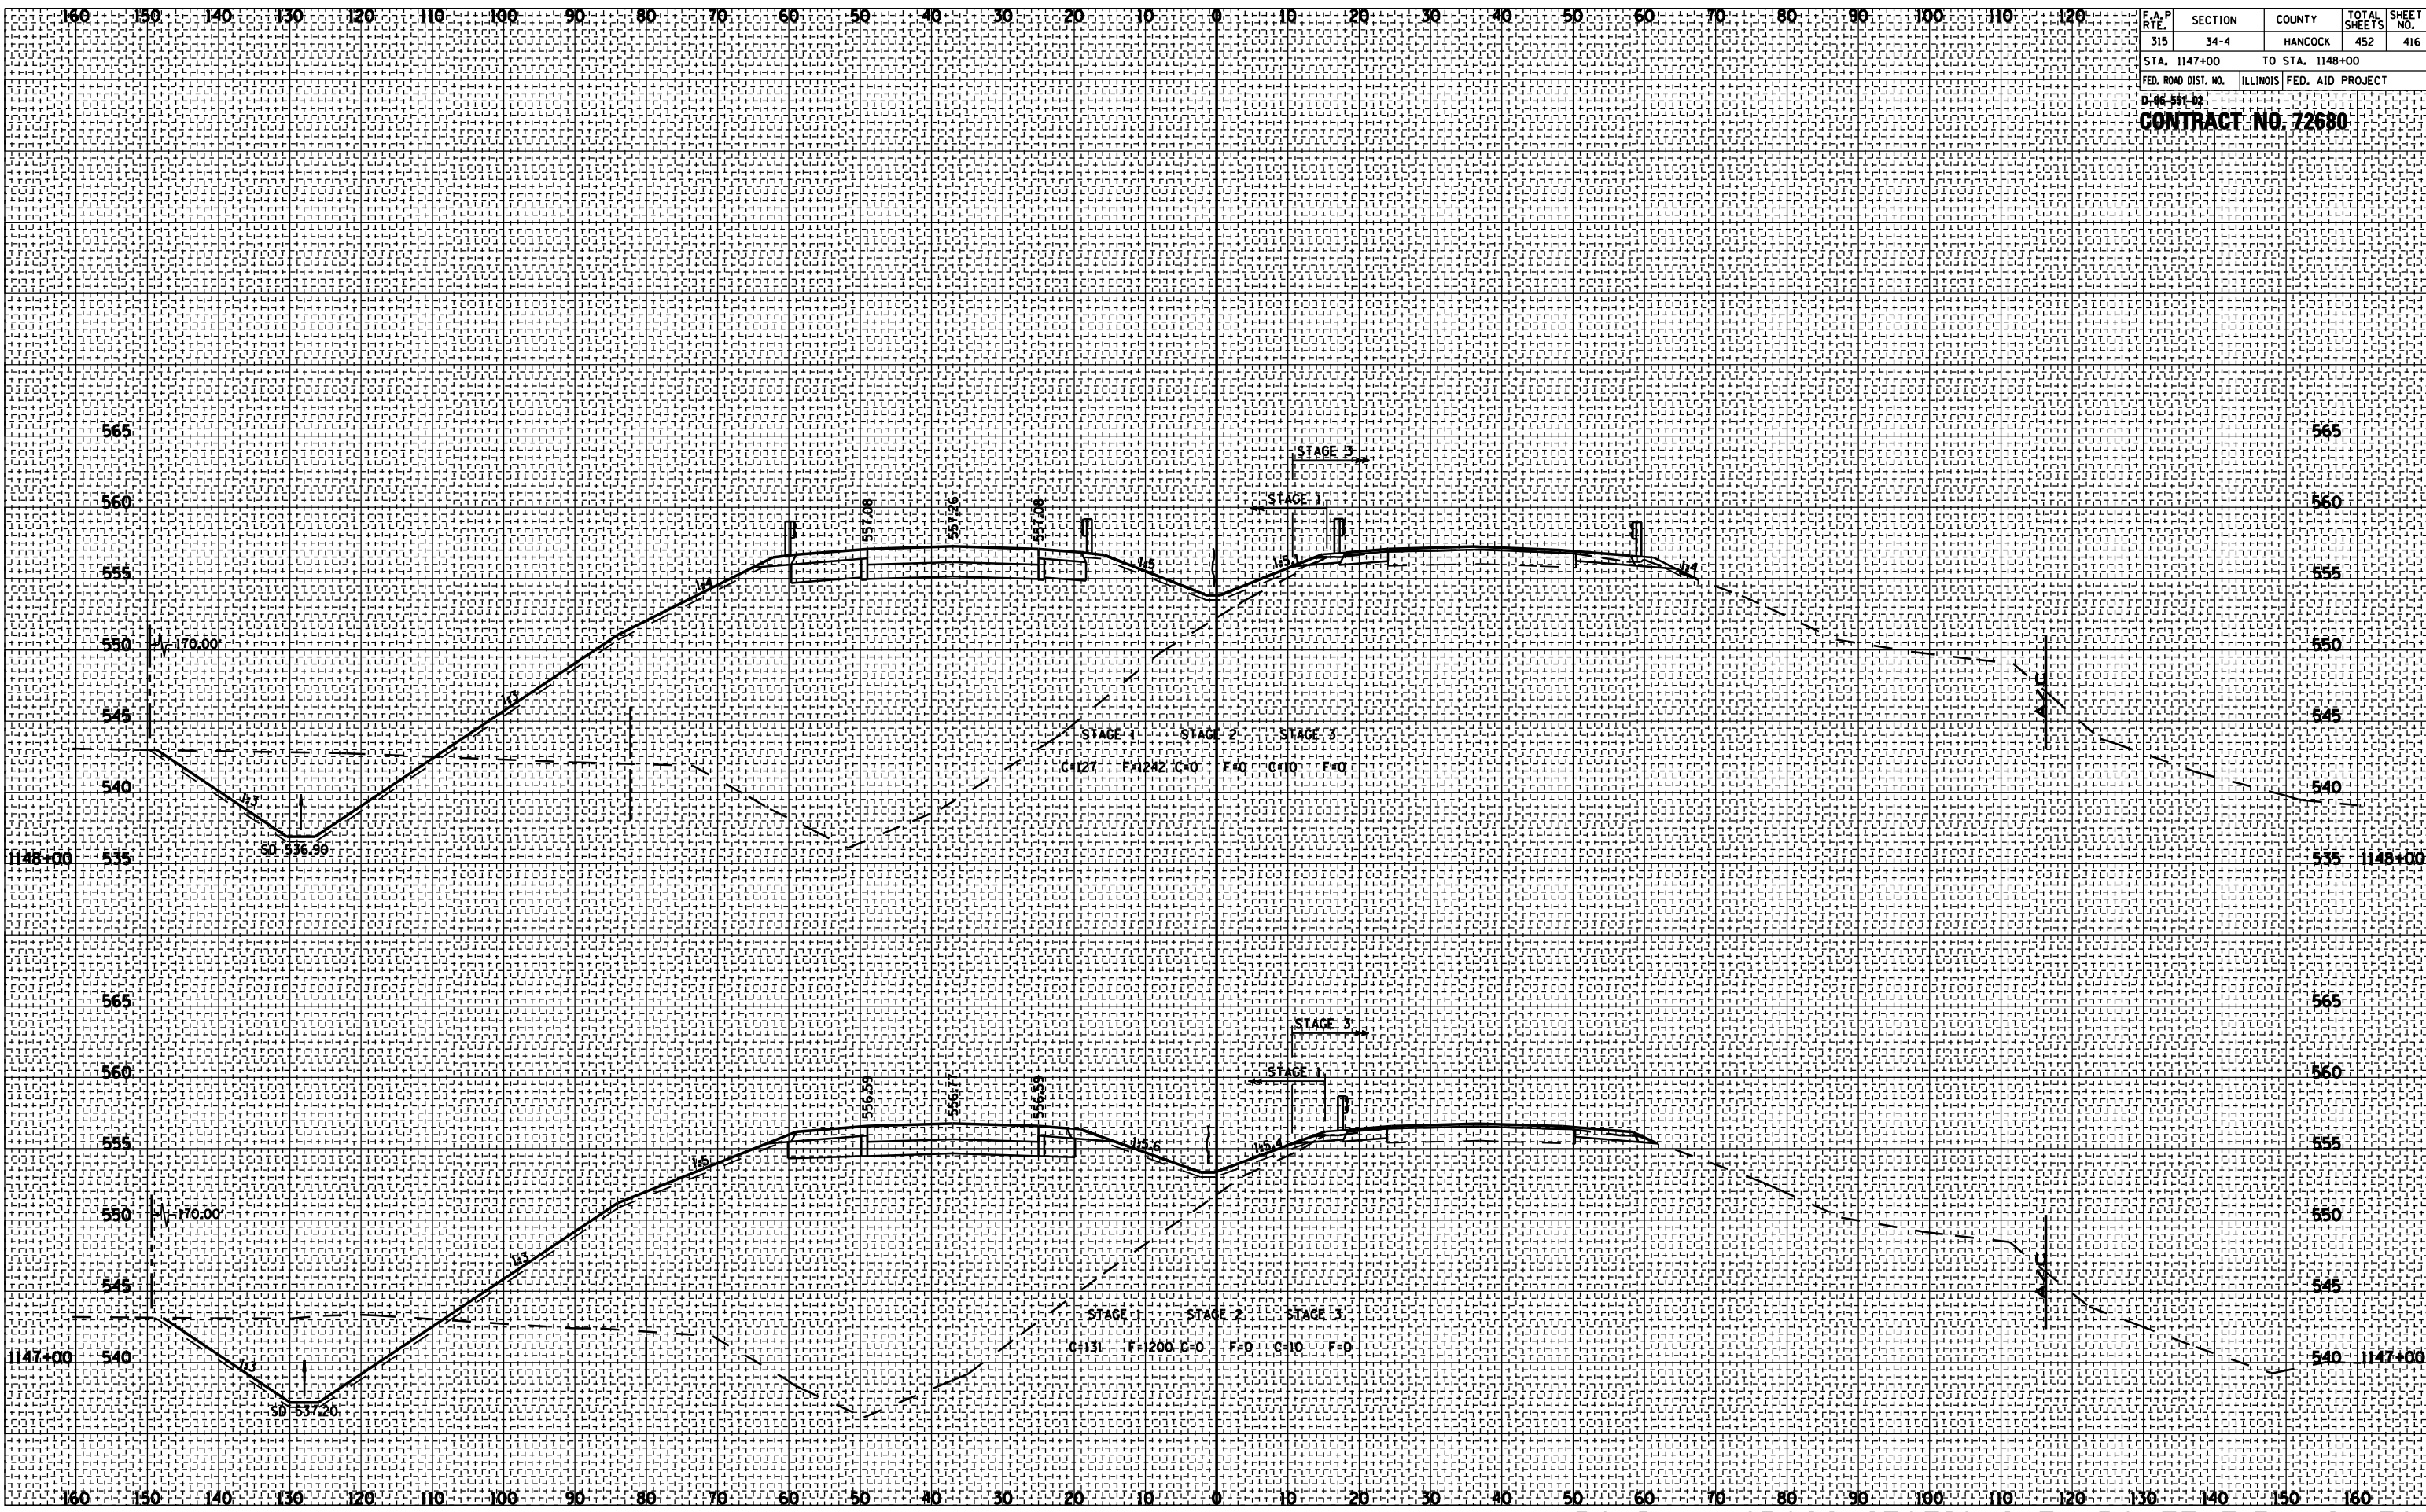

ROADWAY CROSS SECTIONS FA ROUTE 315 (US 136)