


F.A.P. RTE.	SECTION	COUNTY	TOTAL SHEETS	SHEET NO.
315	34-4	HANCOCK	452	418
STA. 1151+00		TO STA. 1152+00		
FED. ROAD DIST. NO.		ILLINOIS FED. AID PROJECT		

CONTRACT NO. 72680

BY	DATE

BY	DATE

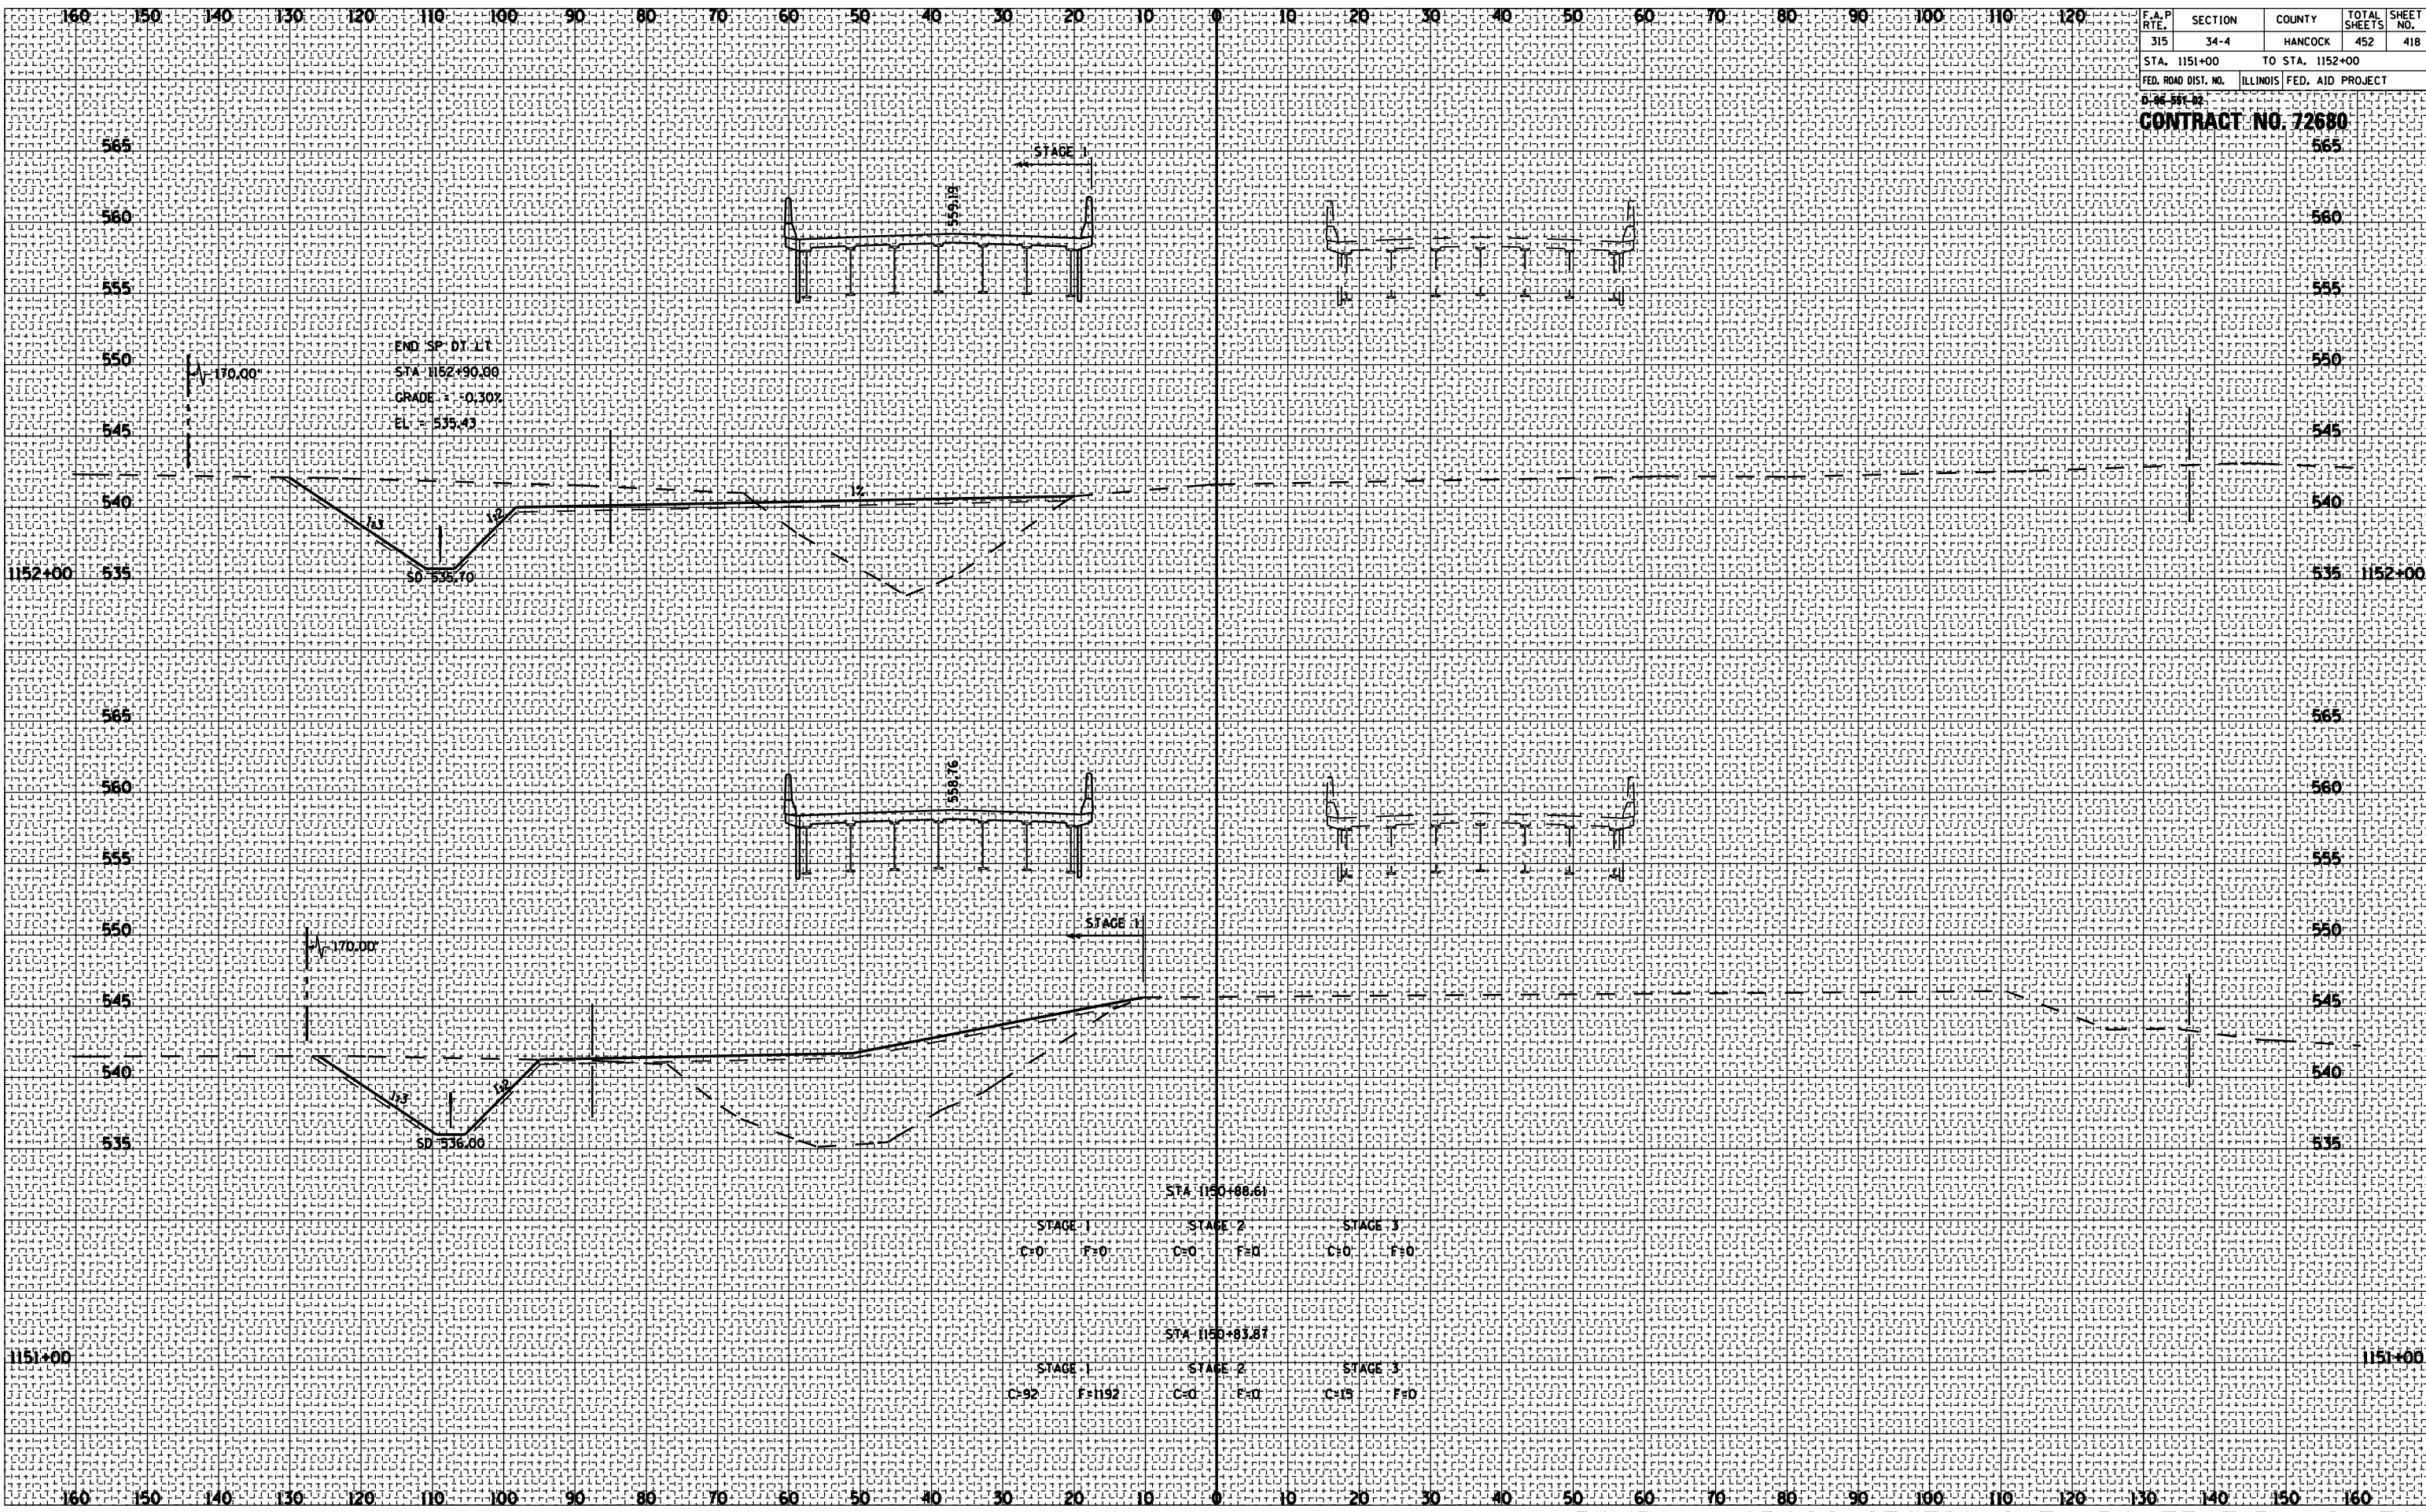

STA 1150+66.61
 STAGE 1 C=0 F=0 STAGE 2 C=0 F=0 STAGE 3 C=0 F=0
 STA 1150+81.87
 STAGE 1 C=92 F=1192 STAGE 2 C=0 F=0 STAGE 3 C=19 F=0