

| F.A.P. RTE. | SECTION | COUNTY | TOTAL SHEETS | SHEET NO. |
|---------------------|---------|---------------------------|--------------|-----------|
| 315 | 34-4 | HANCOCK | 452 | 423 |
| STA. 1161+00 | | TO STA. 1161+61.46 | | |
| FED. ROAD DIST. NO. | | ILLINOIS FED. AID PROJECT | | |


CONTRACT NO. 72680

| BY | DATE |
|----|------|
| | |

SURVEYED
 PLOTTED
 NOTE BOOK
 AREAS CHECKED
 NO.

| BY | DATE |
|----|------|
| | |

ORIGINAL SURVEY
 PLOTTED
 NOTE BOOK
 AREAS CHECKED
 NO.

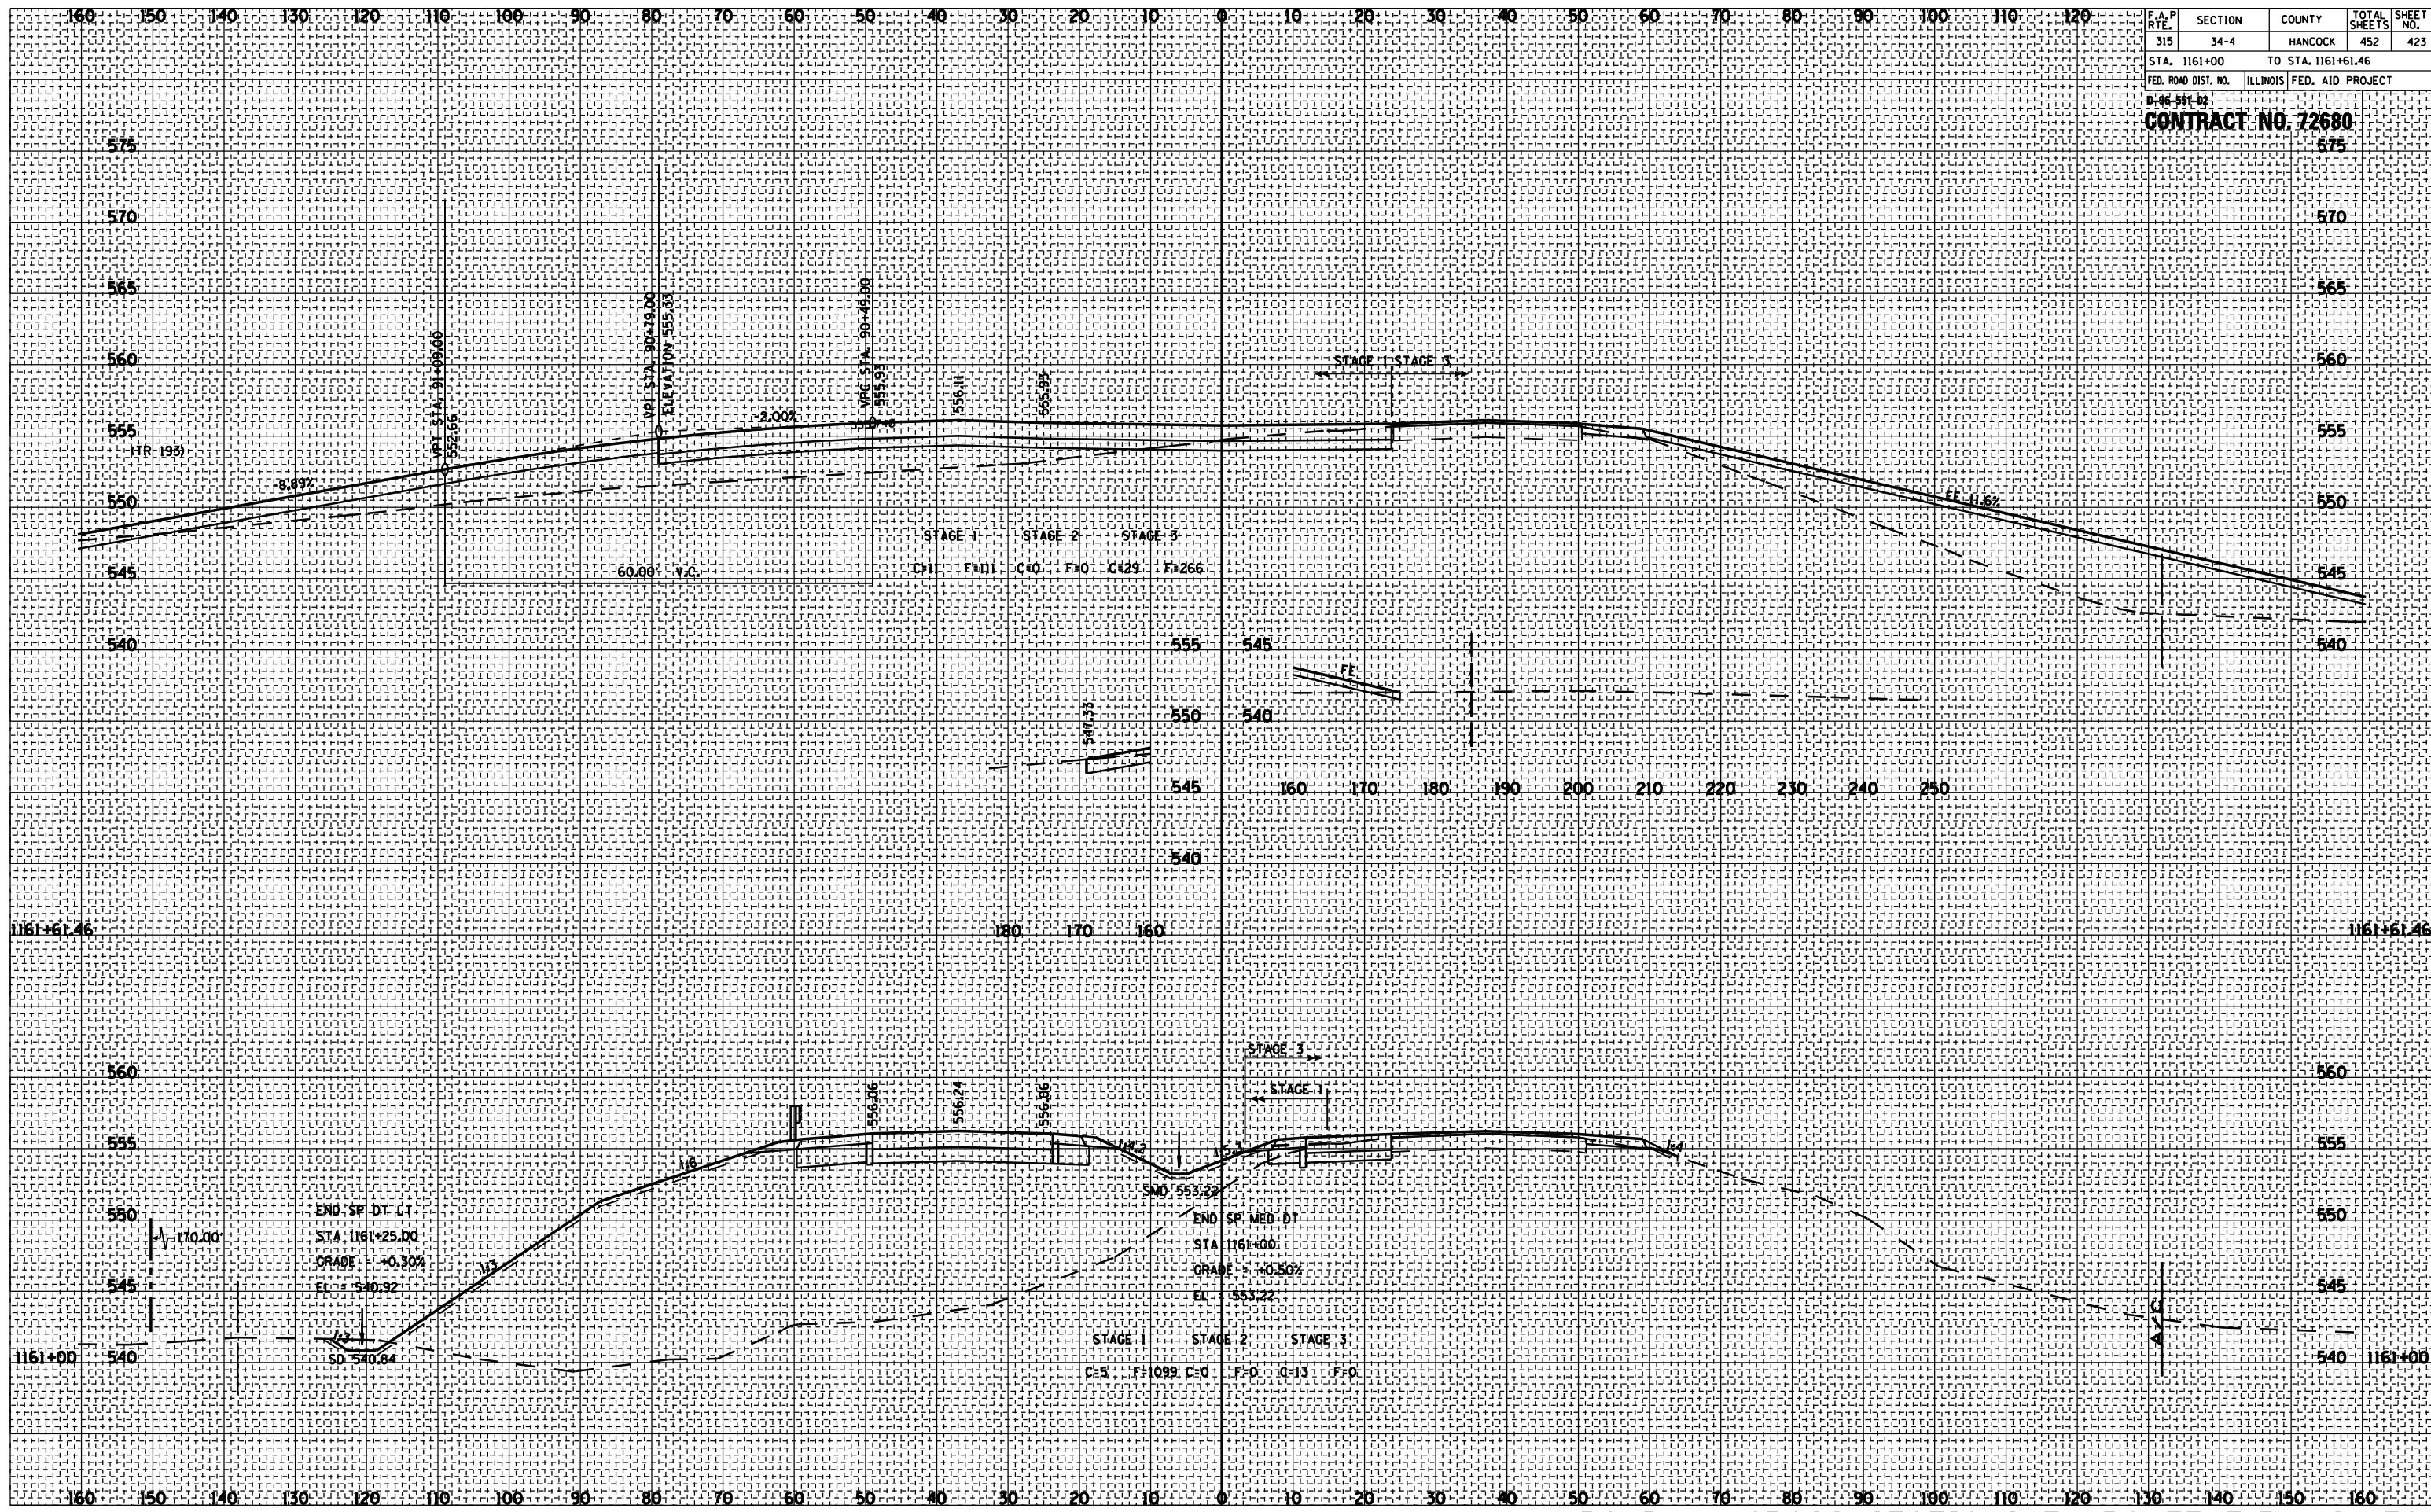

ROADWAY CROSS SECTIONS FA ROUTE 315 (US 136)