


F.A.P. RTE.	SECTION	COUNTY	TOTAL SHEETS	SHEET NO.
315	34-4	HANCOCK	452	426
STA. 1166+00		TO STA. 1167+00		
FED. ROAD DIST. NO.		ILLINOIS FED. AID PROJECT		
0-96-301-02		CONTRACT NO. 72680		

BY	DATE

BY	DATE

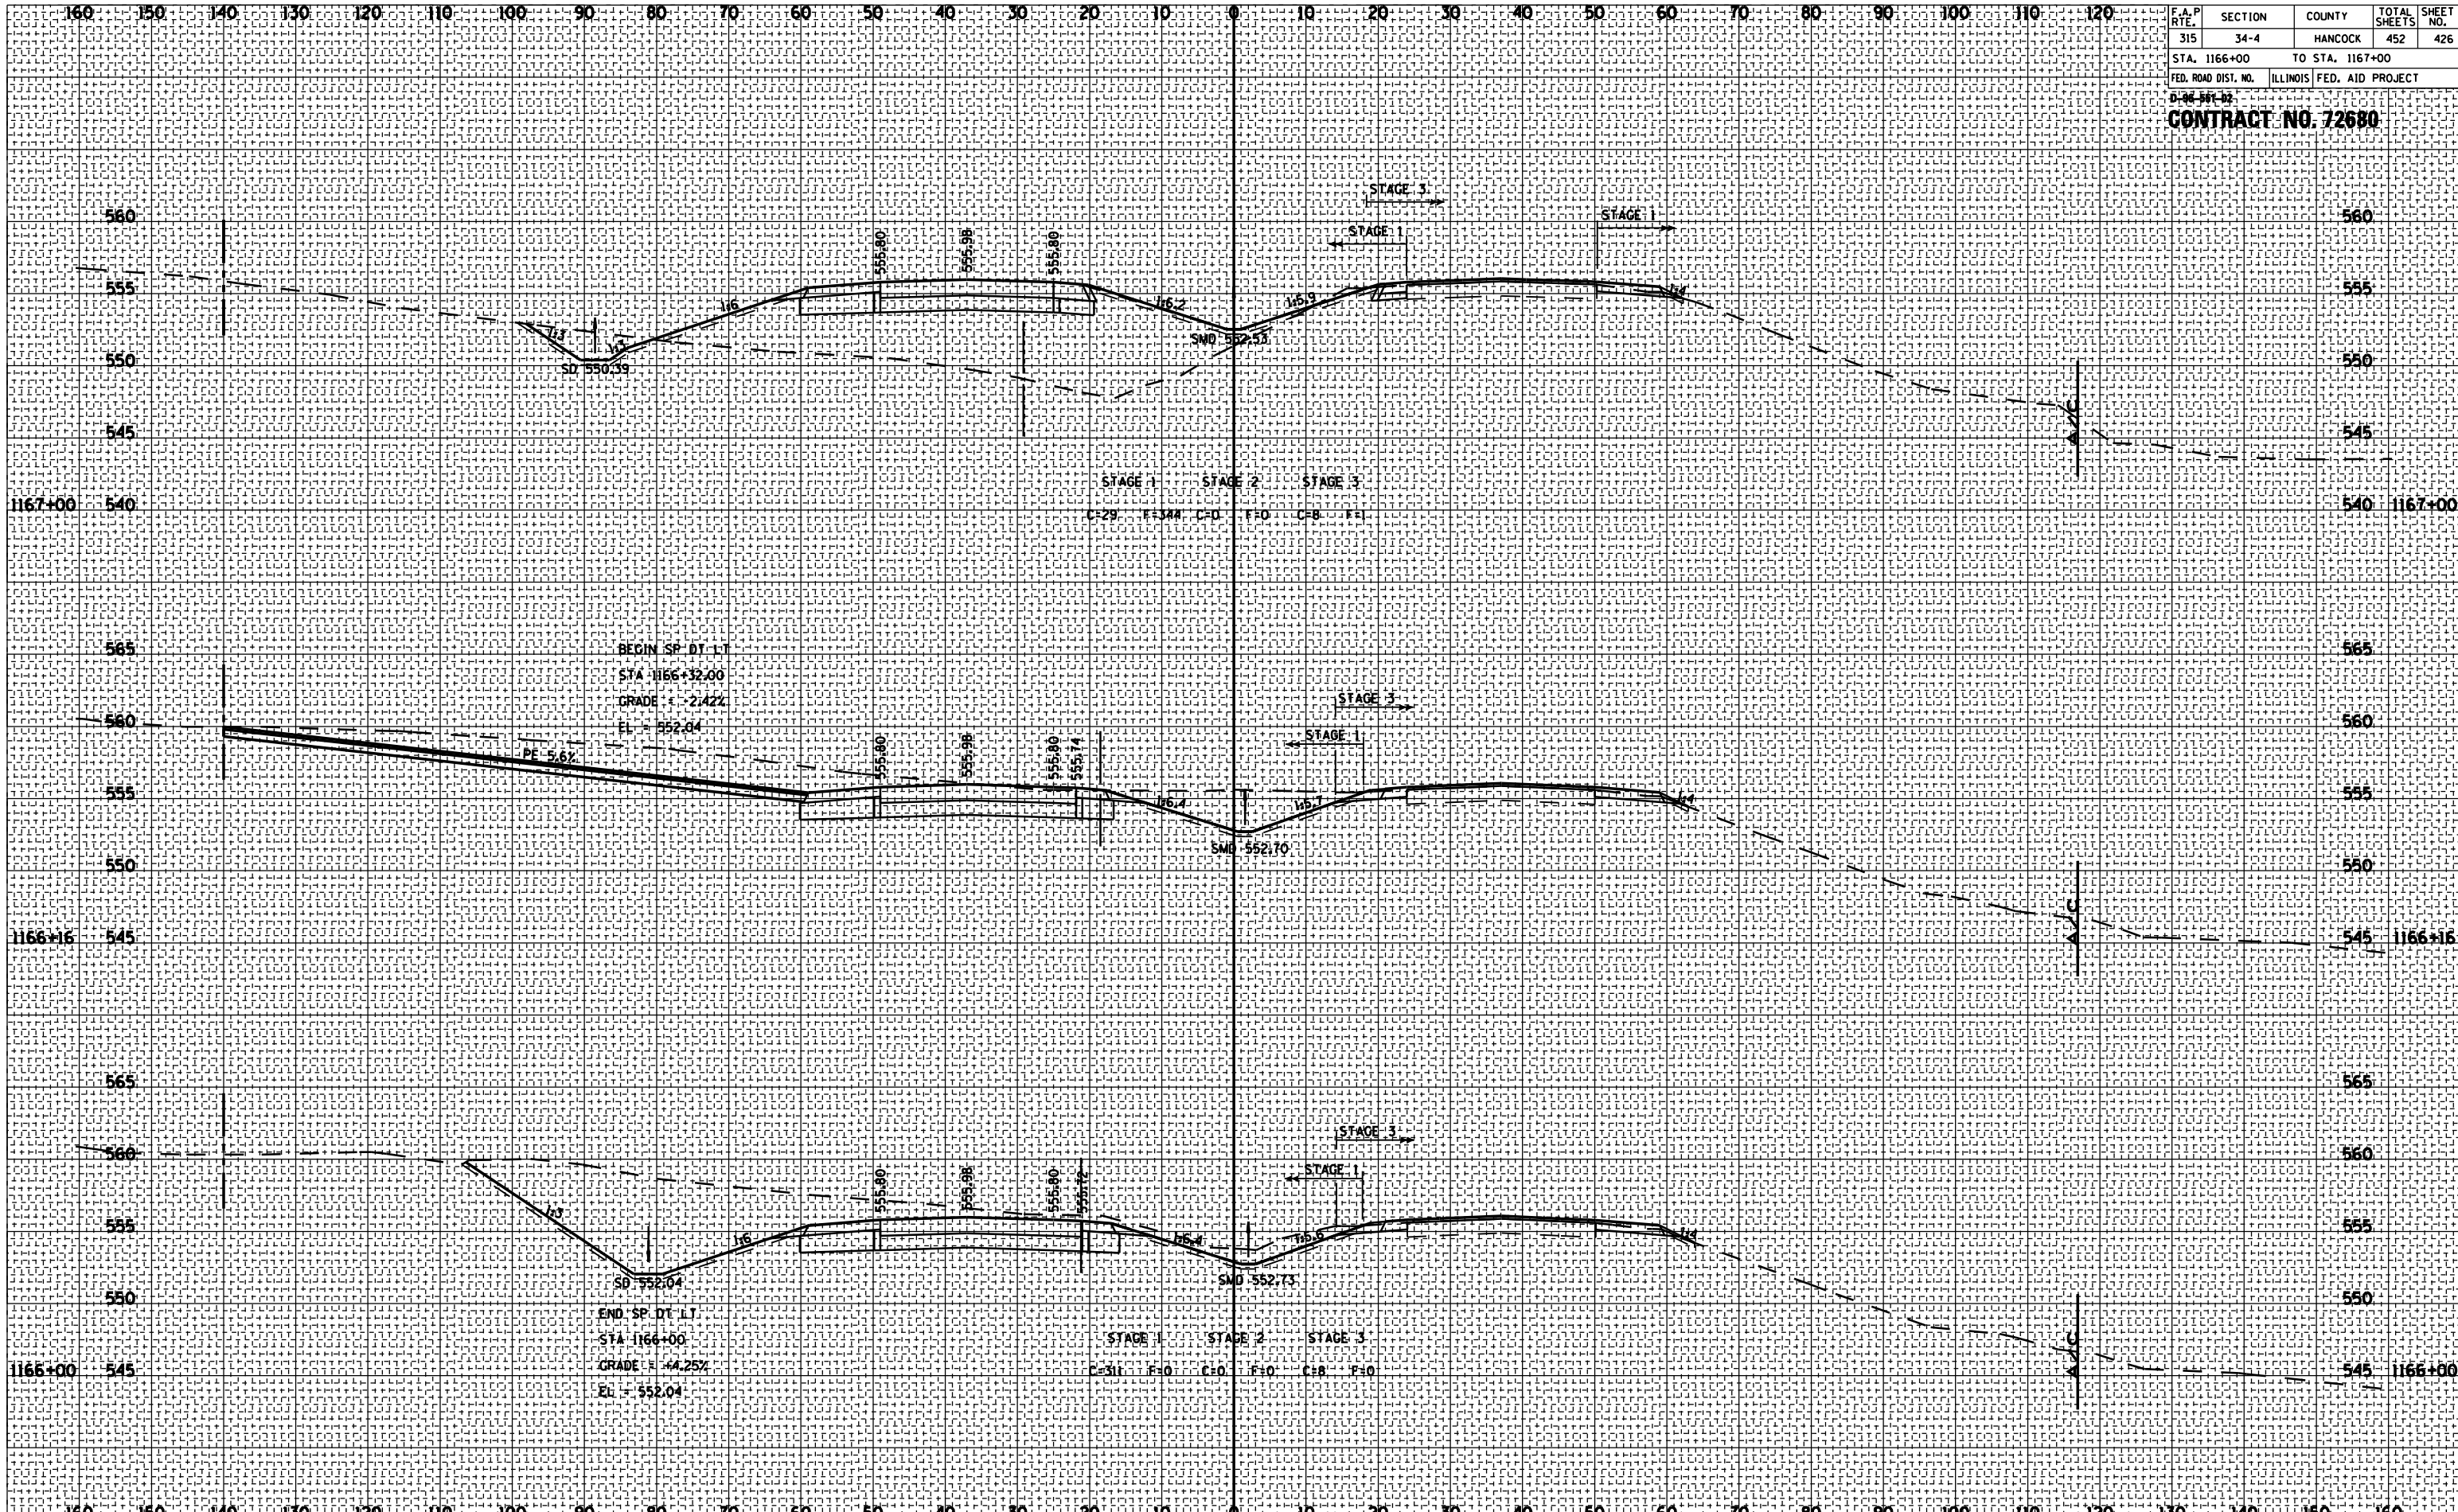

ROADWAY CROSS SECTIONS FA ROUTE 315 (US 136)