


F.A.P. RTE.	SECTION	COUNTY	TOTAL SHEETS	SHEET NO.
315	34-4	HANCOCK	452	433
STA. 10+91.60		TO STA. 13+00		
FED. ROAD DIST. NO.		ILLINOIS FED. AID PROJECT		
0-00-00-00				
<b>CONTRACT NO. 72680</b>				

DATE	BY

NO.	AREAS CHECKED

DATE	BY

NO.	AREAS CHECKED

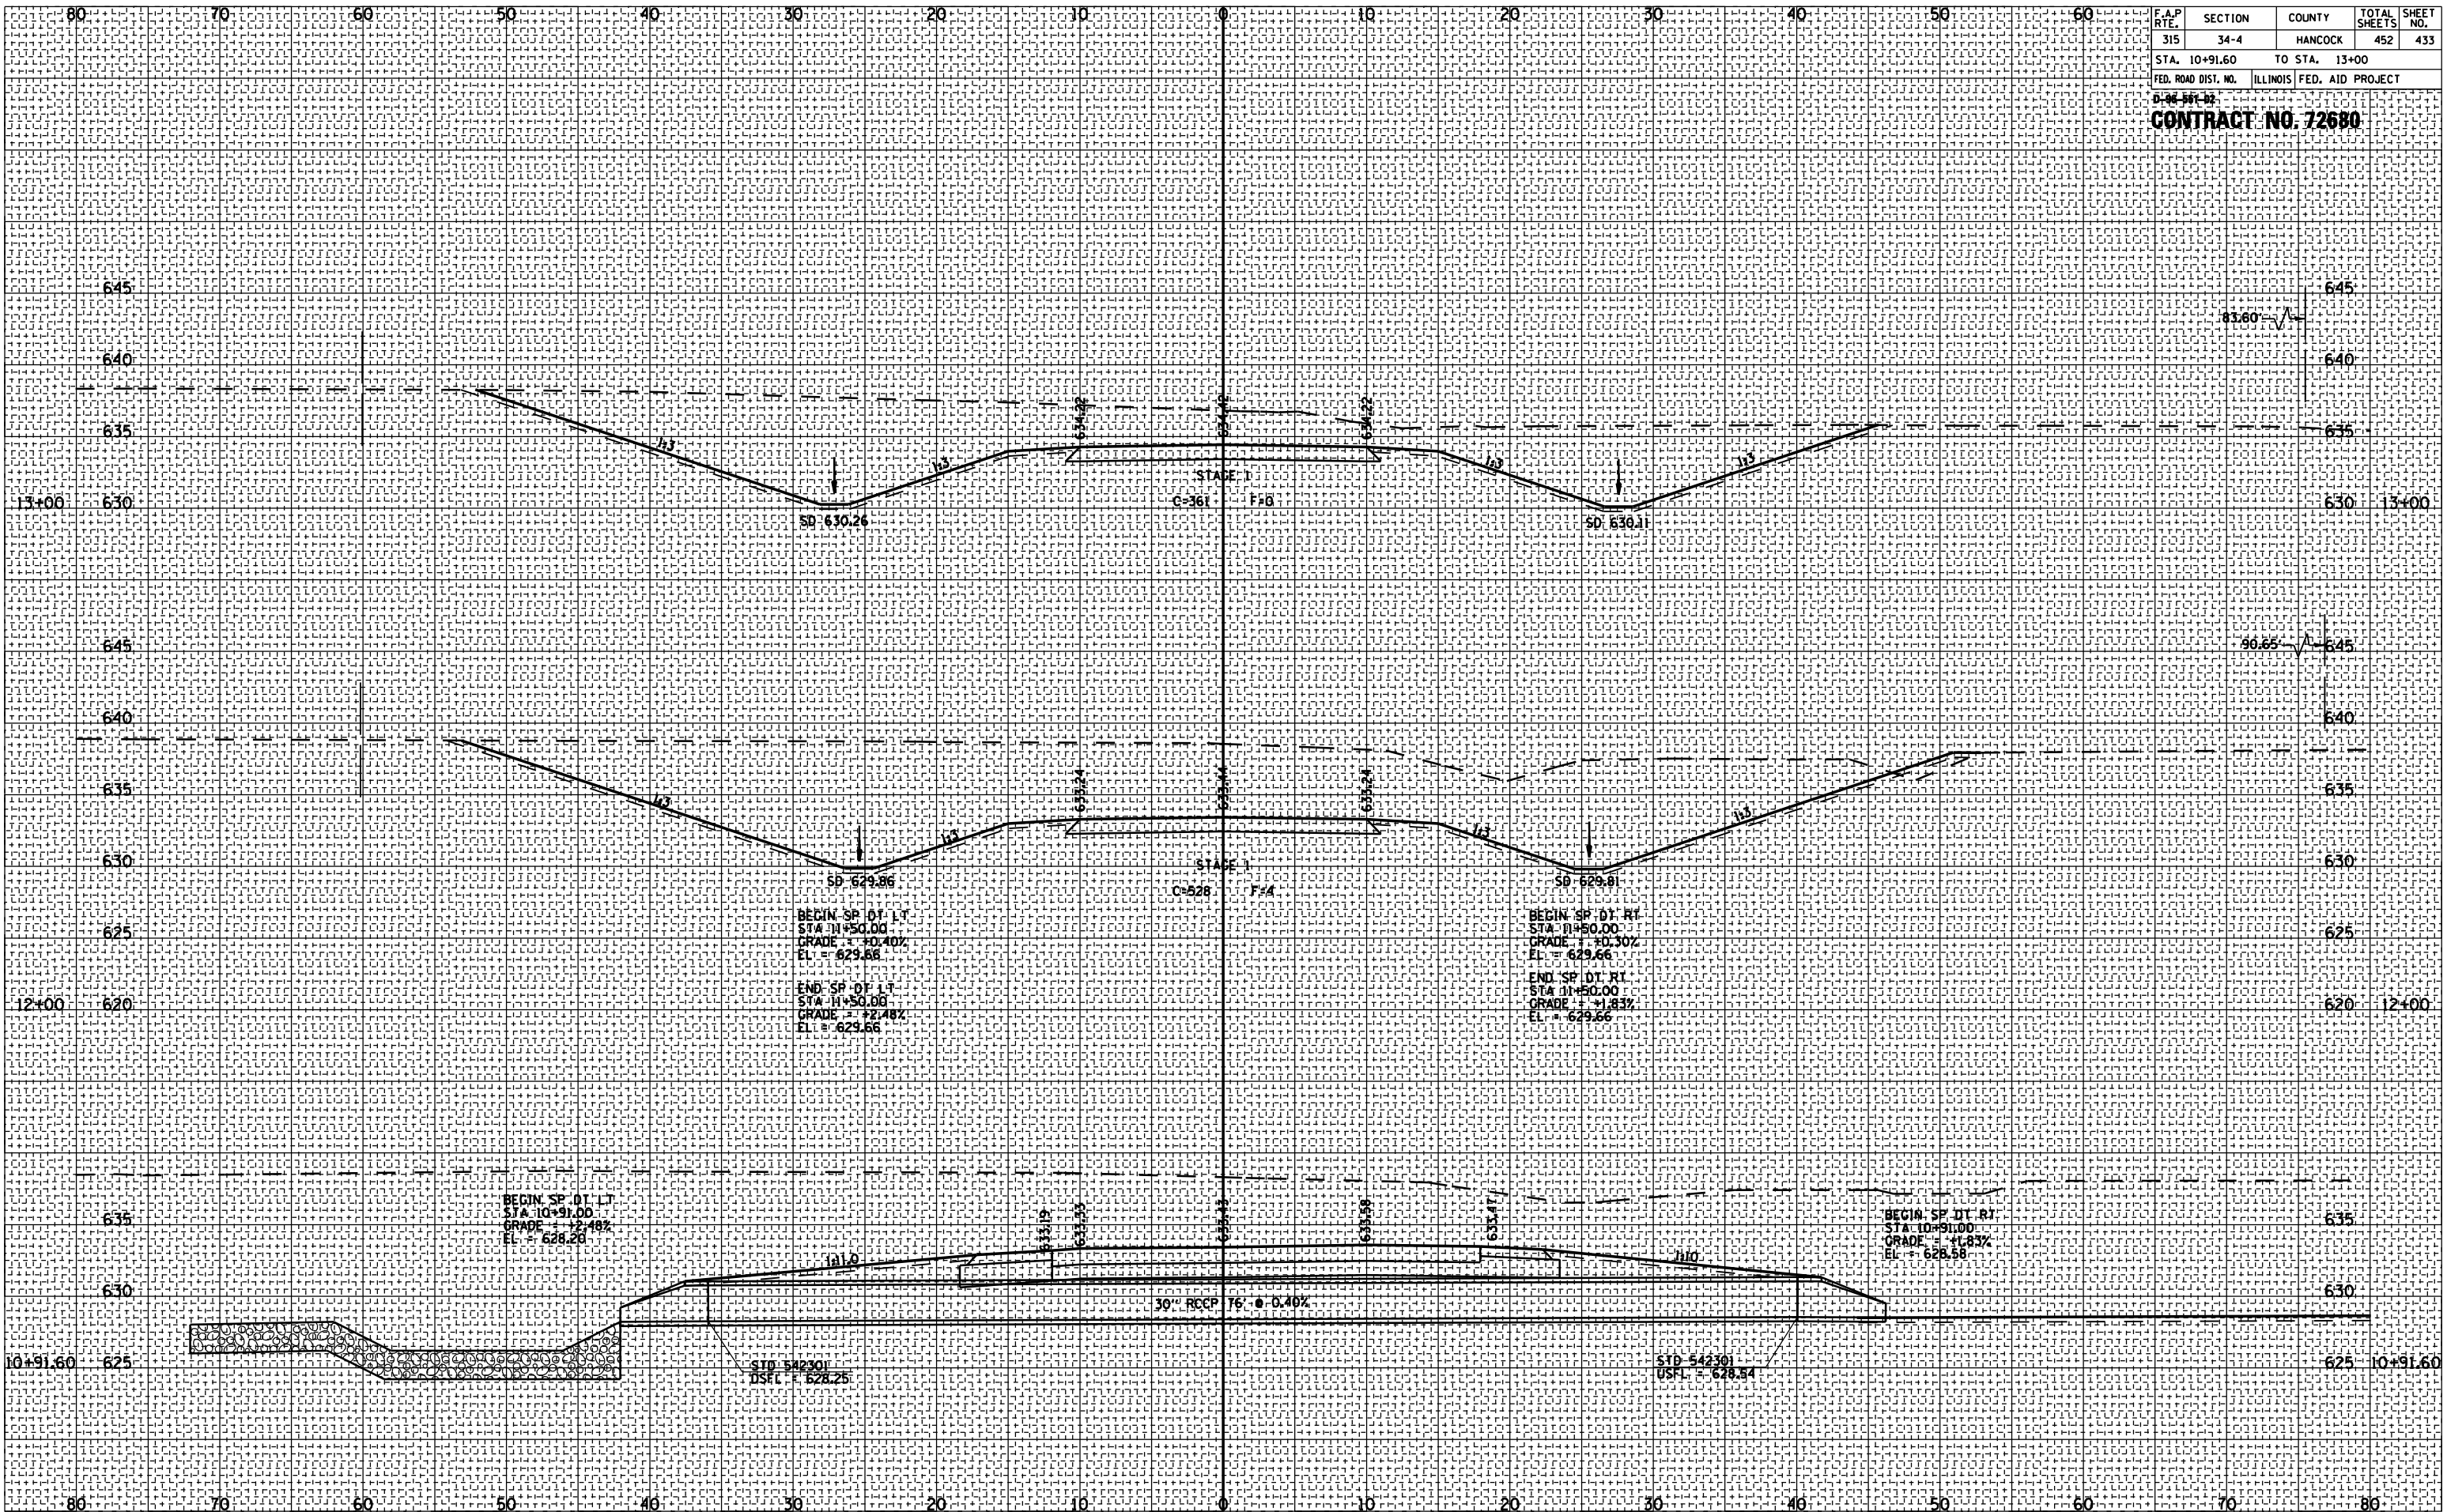

ROADWAY CROSS SECTIONS 2200 E (TR 198)