


F.A.P. RTE.	SECTION	COUNTY	TOTAL SHEETS	SHEET NO.
315	34-4	HANCOCK	452	434
STA. 14+00		TO STA. 16+00		
FED. ROAD DIST. NO.		ILLINOIS FED. AID PROJECT		
D-22 501-02				
CONTRACT NO. 72680				

BY	DATE

FINAL SURVEY	SURVEYED	PLOTTED	AREAS CHECKED
NOTE BOOK NO.			

BY	DATE

ORIGINAL SURVEY	SURVEYED	PLOTTED	AREAS CHECKED
NOTE BOOK NO.			

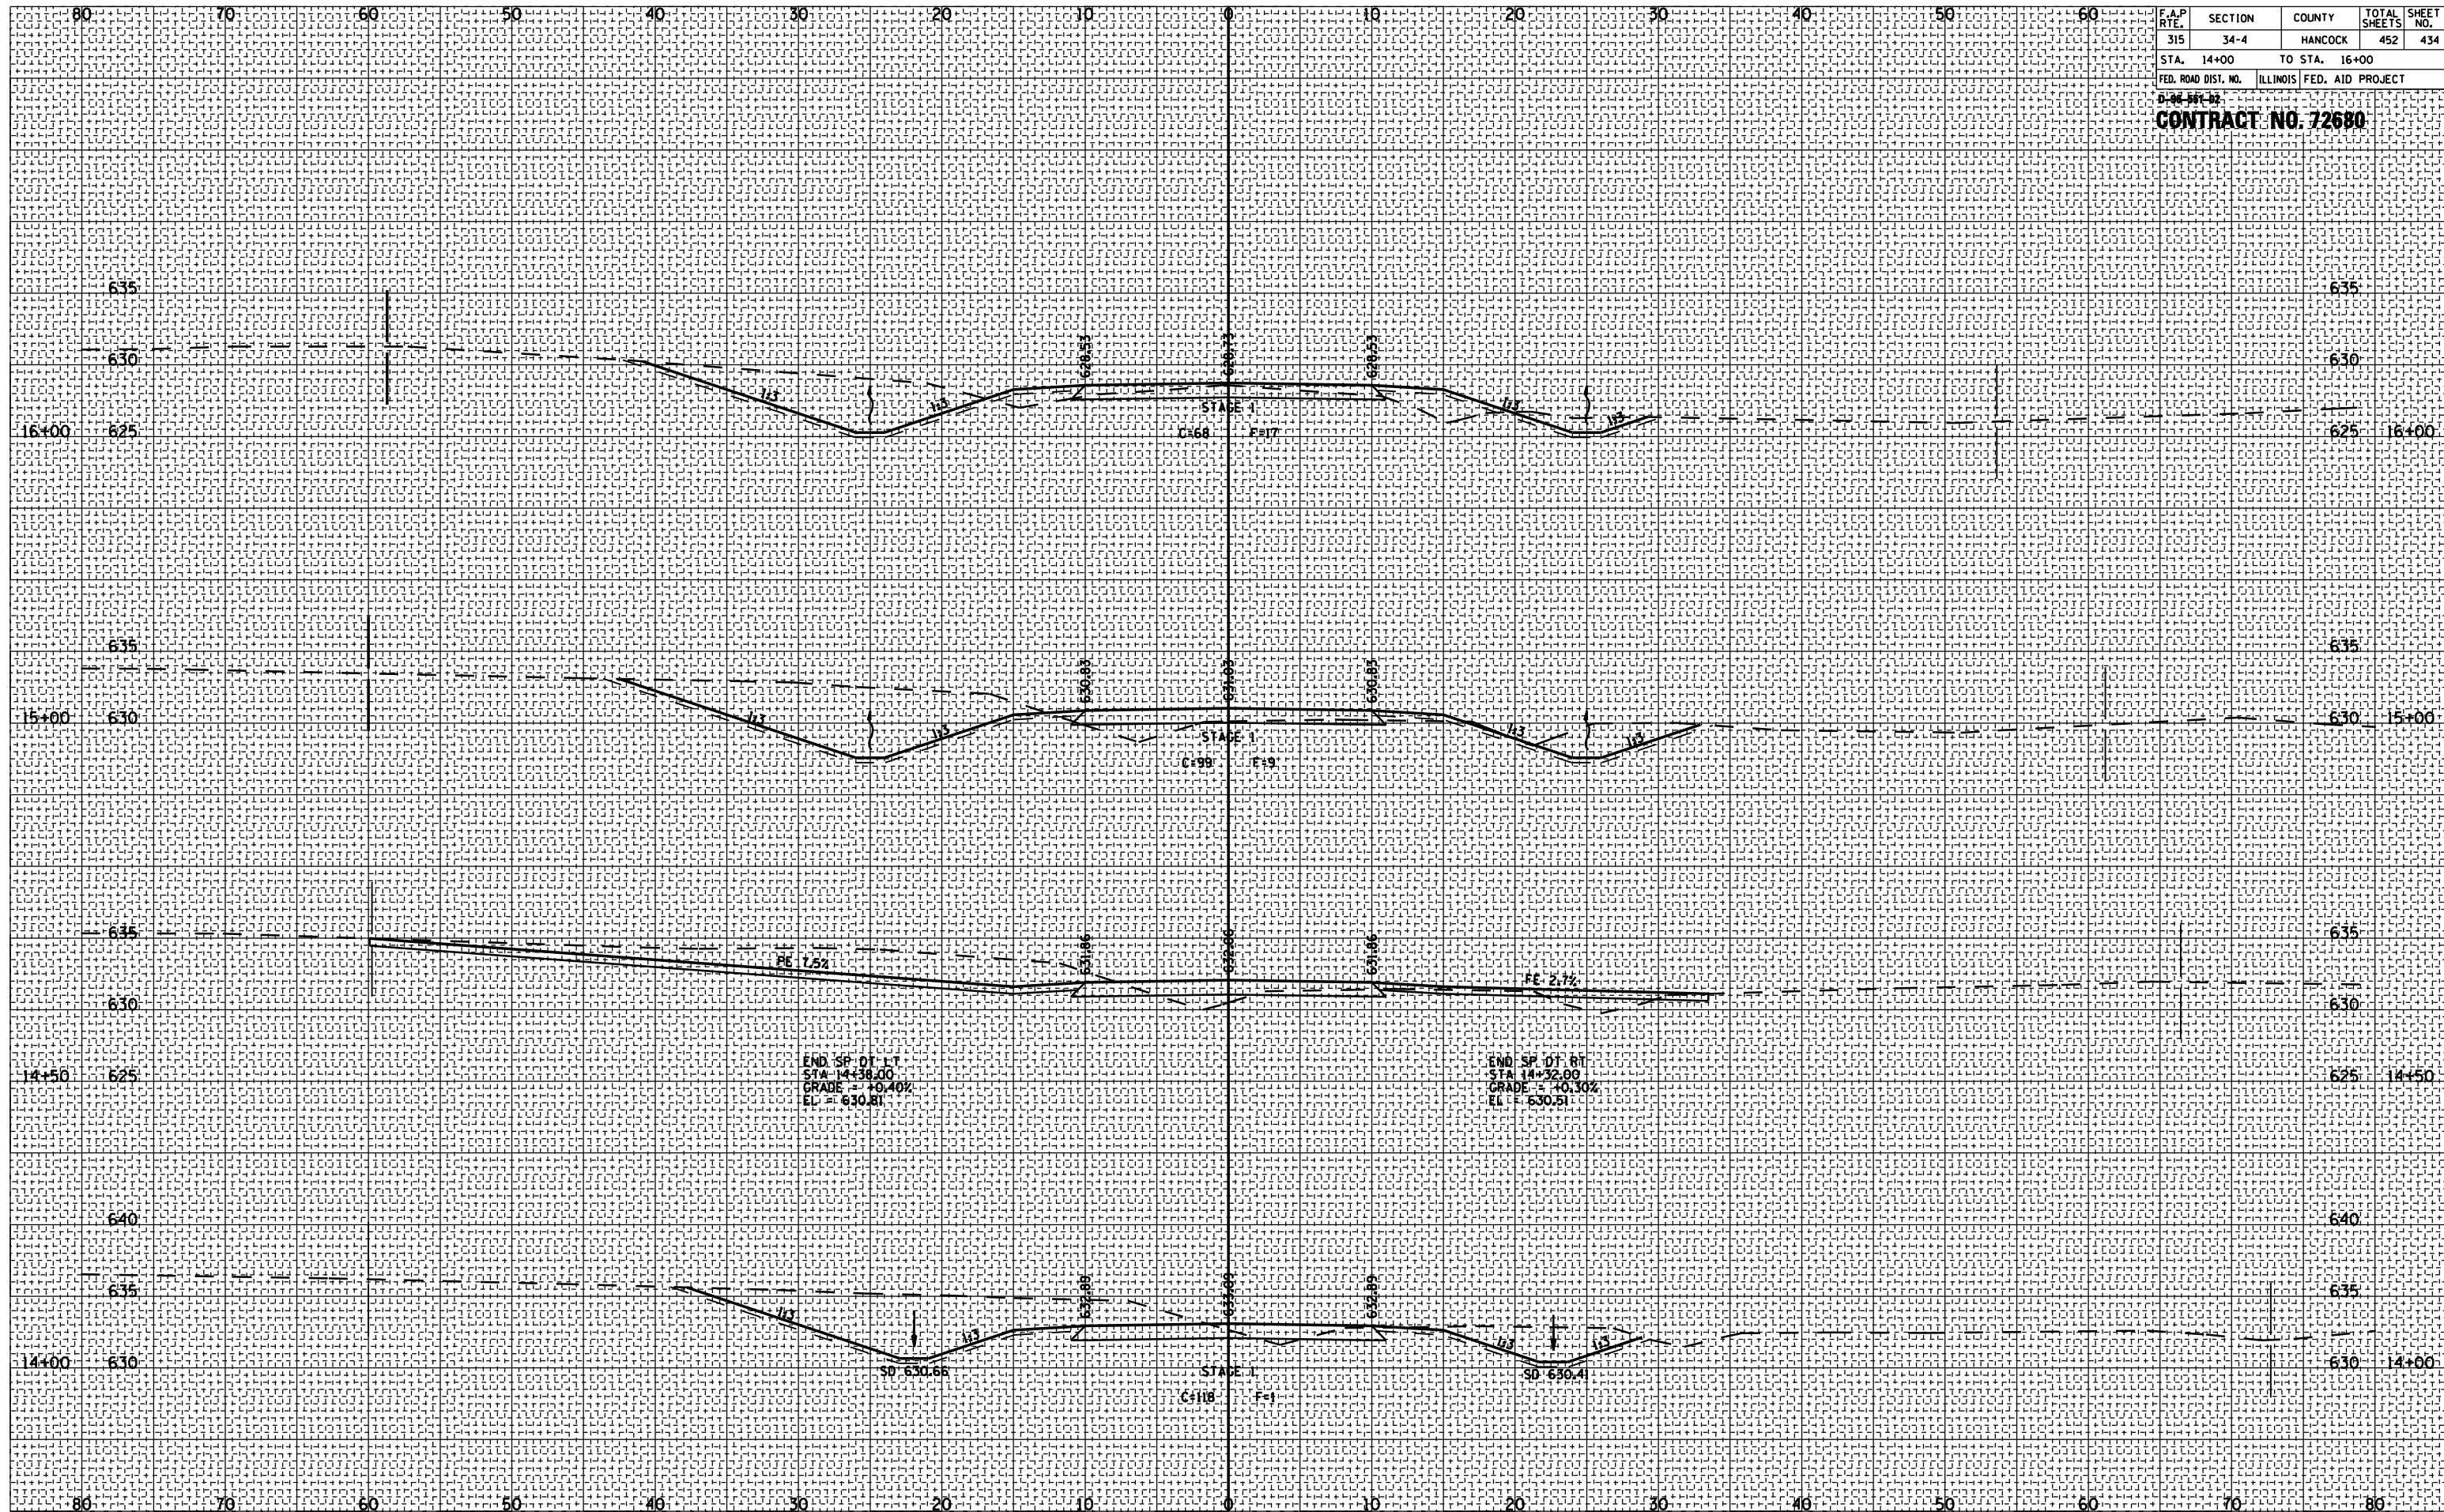

ROADWAY CROSS SECTIONS 2200 E (TR 198)