


F.A.P. RTE.	SECTION	COUNTY	TOTAL SHEETS	SHEET NO.
315	34-4	HANCOCK	452	441
STA. 46+00		TO STA. 47+00		
FED. ROAD DIST. NO.		ILLINOIS FED. AID PROJECT		
D-46-301-02				
<b>CONTRACT NO. 72680</b>				

BY	DATE

DATE	BY

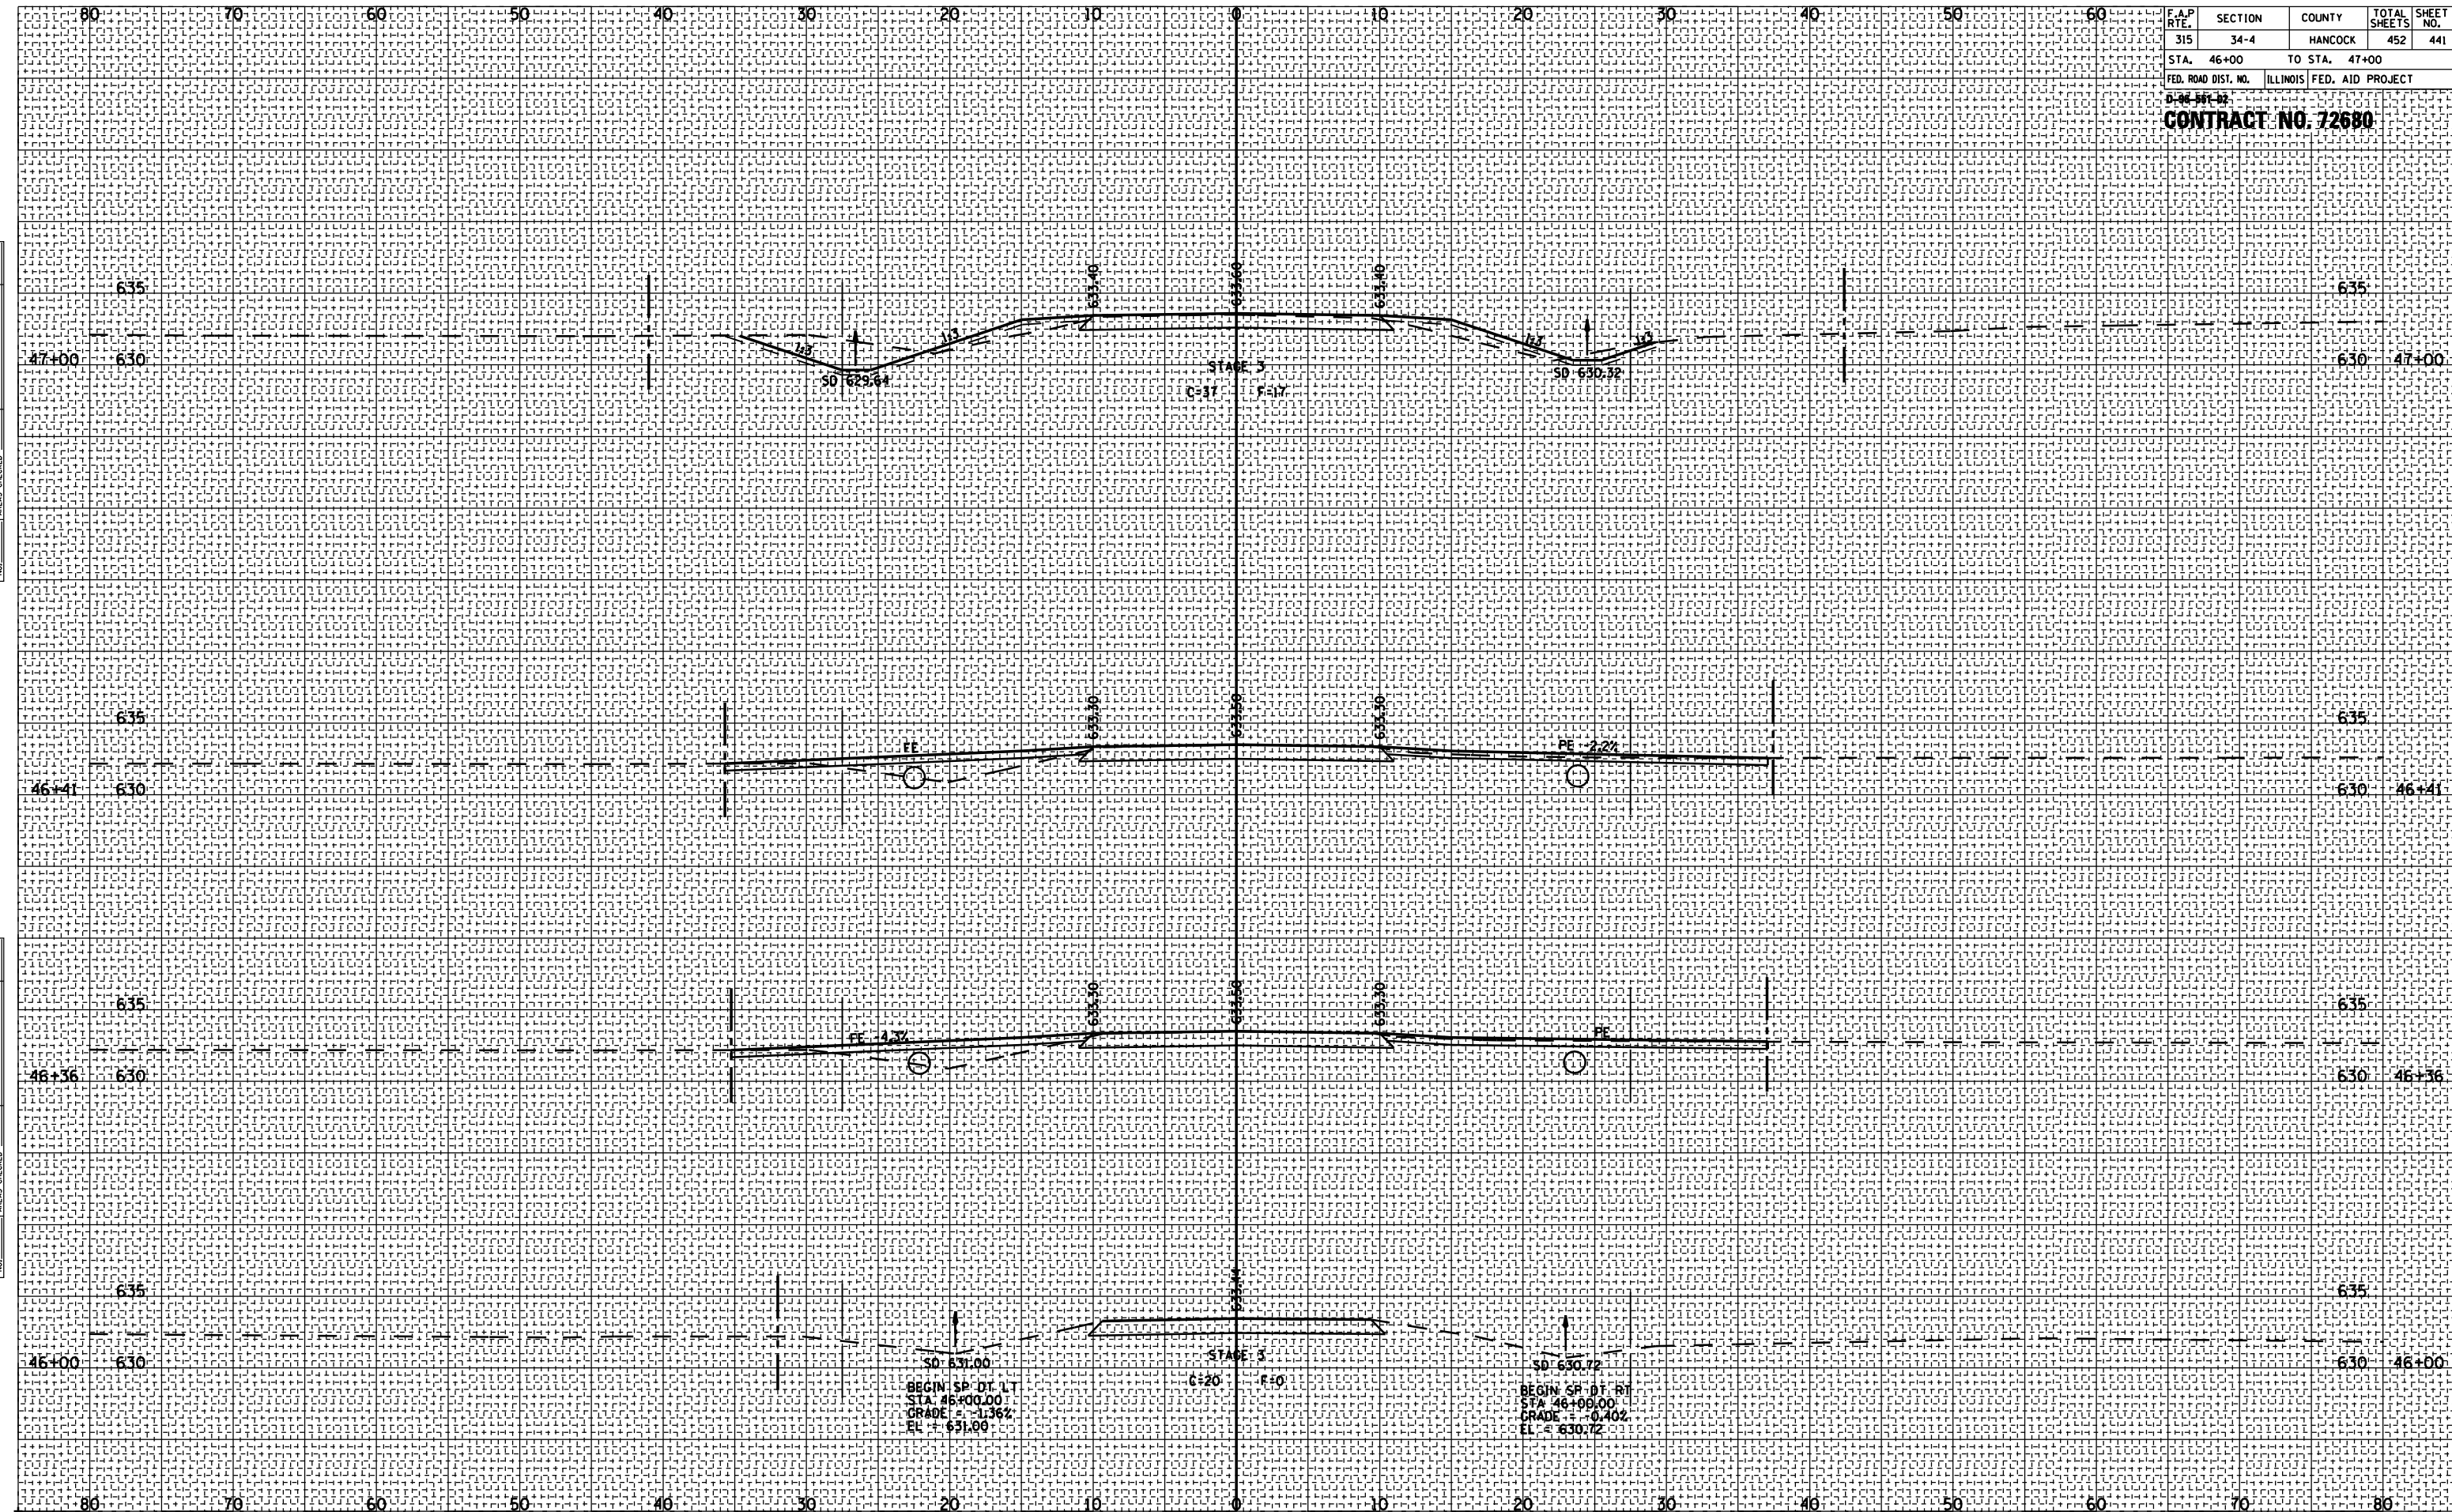

ROADWAY CROSS SECTIONS 2350 E (TR 232)