


F.A.P. RTE.	SECTION	COUNTY	TOTAL SHEETS	SHEET NO.
315	34-4	HANCOCK	452	445
STA. 55+88		TO STA. 55+88		
FED. ROAD DIST. NO.		ILLINOIS FED. AID PROJECT		
D-22-501-02				
<b>CONTRACT NO. 72680</b>				

BY	DATE

BY	DATE

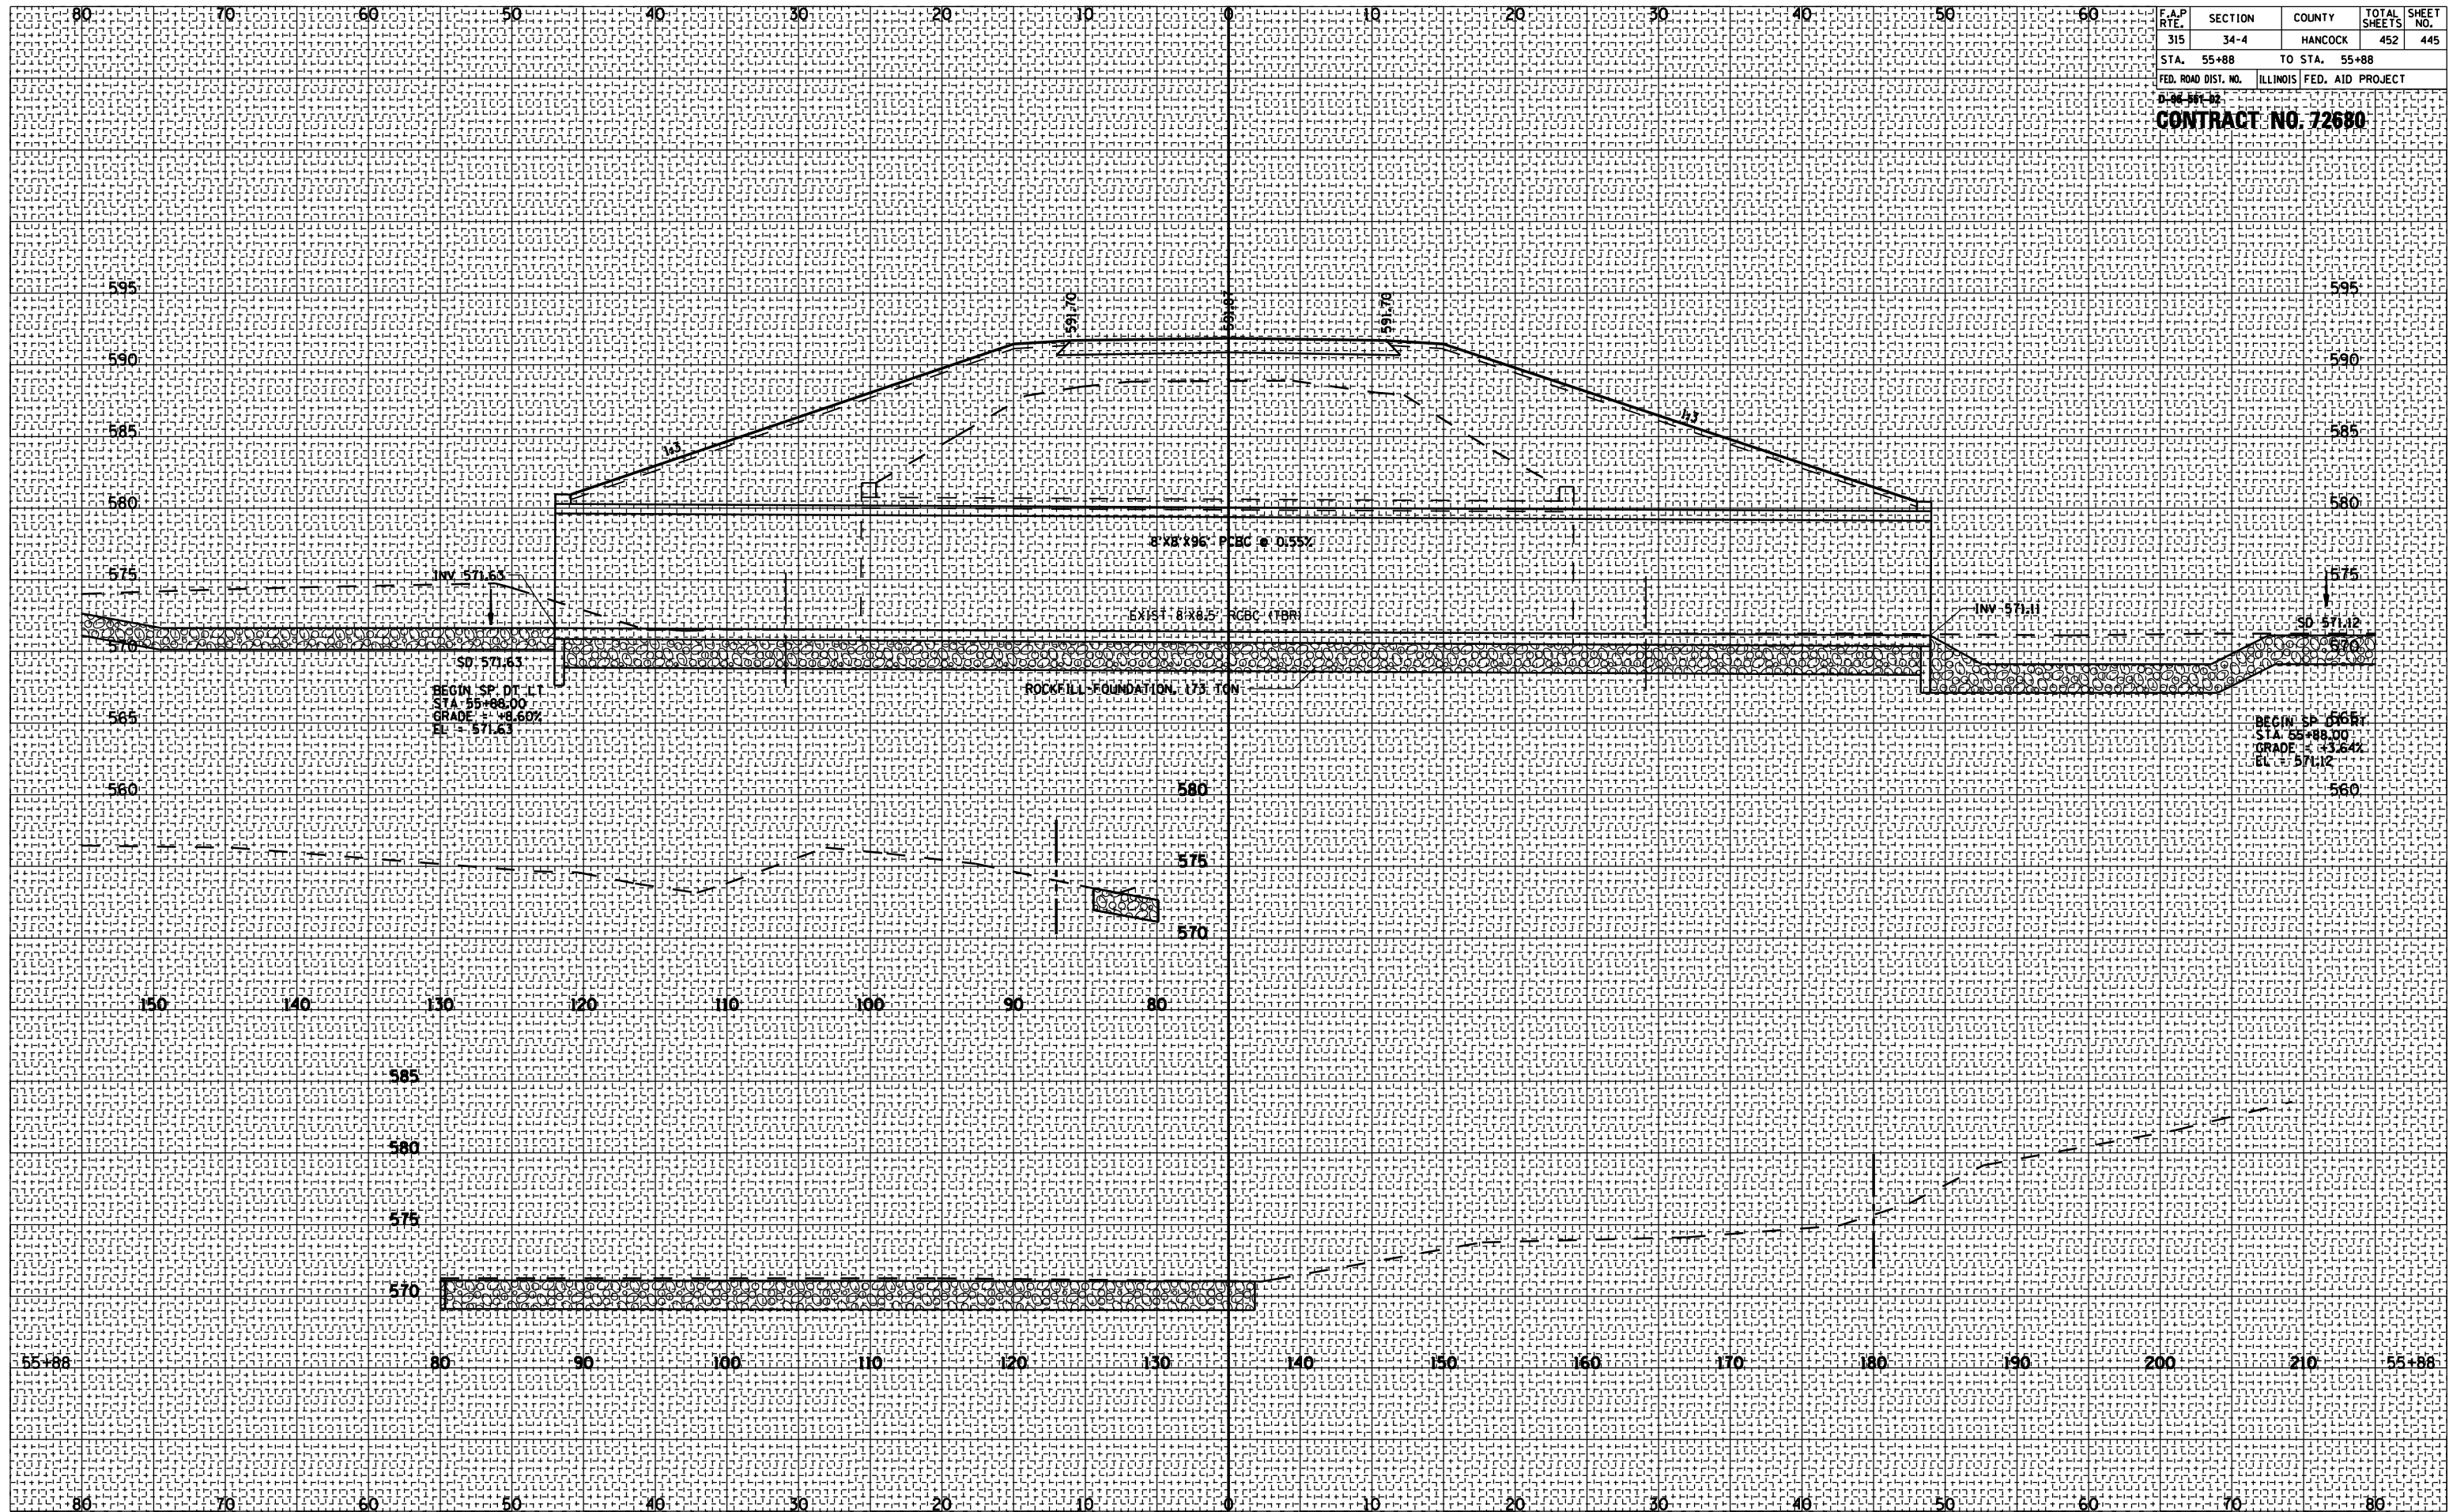

CULVERT PROFILES 2450 E (CH 28)