


F.A.P. RTE.	SECTION	COUNTY	TOTAL SHEETS	SHEET NO.
315	34-4	HANCOCK	452	449
STA. 72+00		TO STA. 72+50		
FED. ROAD DIST. NO.		ILLINOIS FED. AID PROJECT		
D-02-301-02		CONTRACT NO. 72680		

BY	DATE

BY	DATE

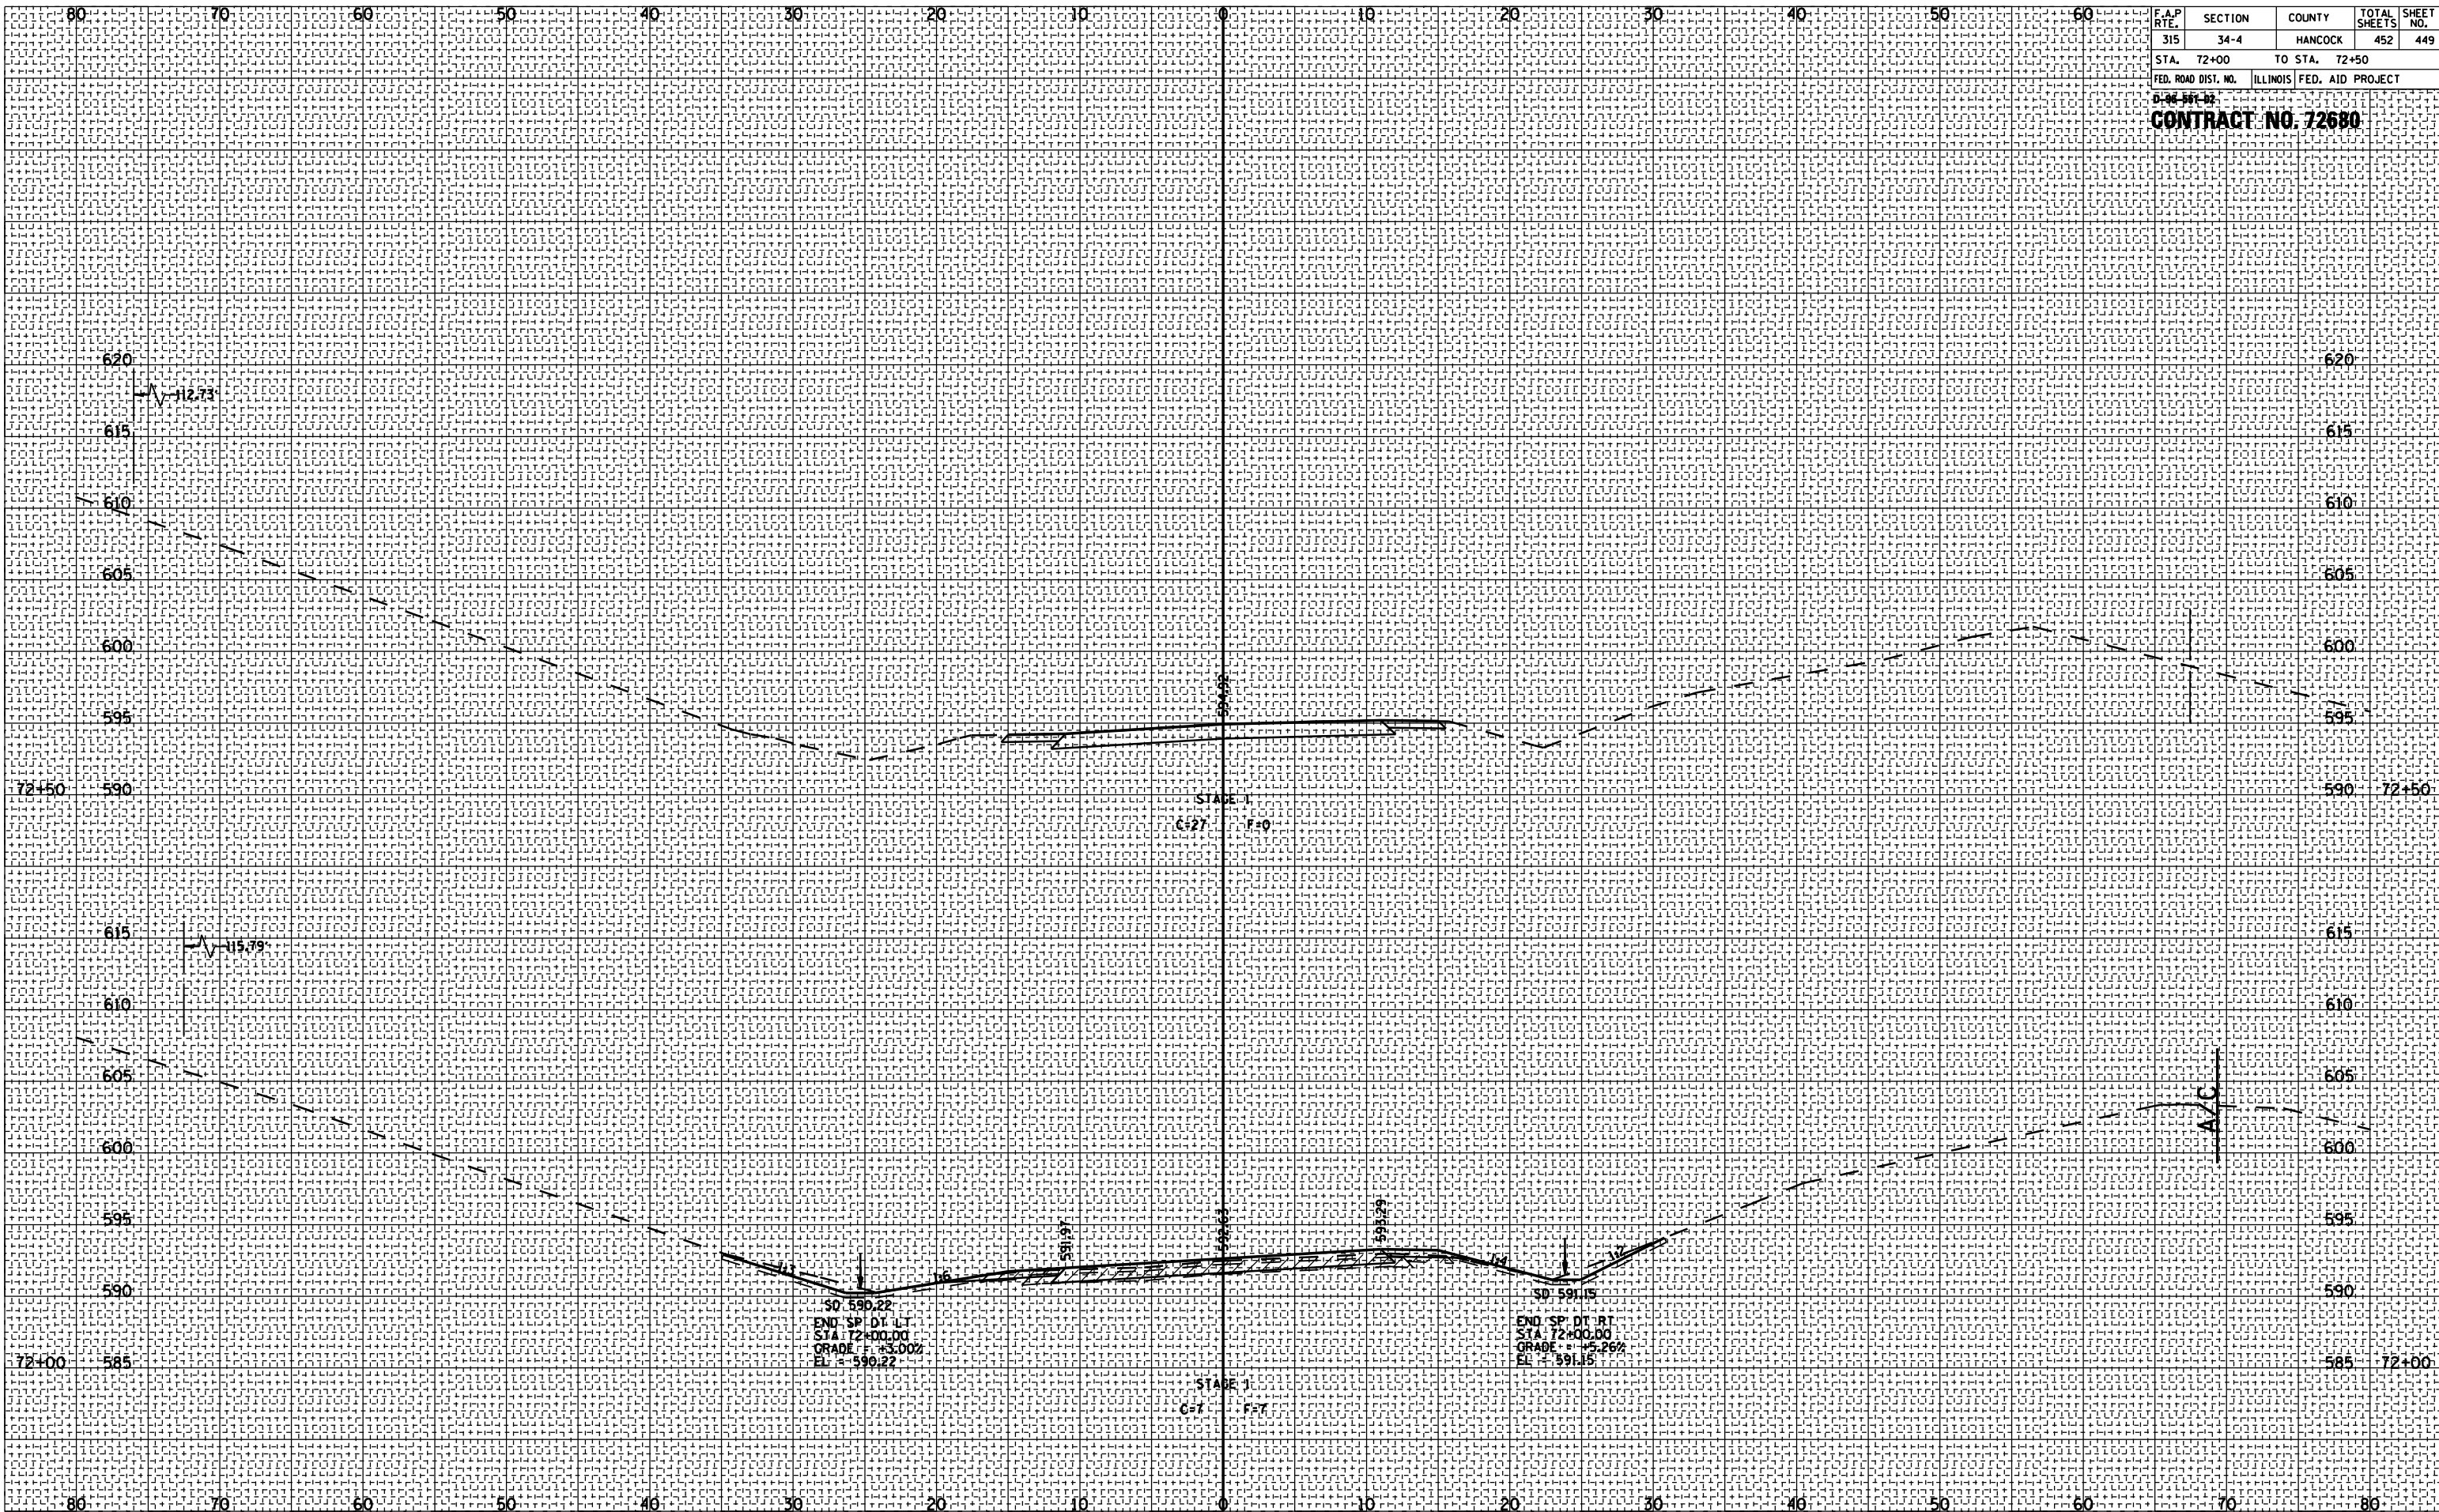

ROADWAY CROSS SECTIONS 2500 E (CH 17)