


| F.A.P. RTE. | SECTION | COUNTY | TOTAL SHEETS | SHEET NO. |
|-------------|---------|---------|--------------|-----------|
| 315 | 34-4 | HANCOCK | 452 | 402 |

STA. 1121+00 TO STA. 1123+00
 FED. ROAD DIST. NO. ILLINOIS FED. AID PROJECT

CONTRACT NO. 72680

BY _____ DATE _____
 SURVEYED _____
 PLOTTED _____
 NOTE BOOK _____
 AREAS CHECKED _____
 NO. _____

BY _____ DATE _____
 SURVEYED _____
 PLOTTED _____
 NOTE BOOK _____
 AREAS CHECKED _____
 NO. _____

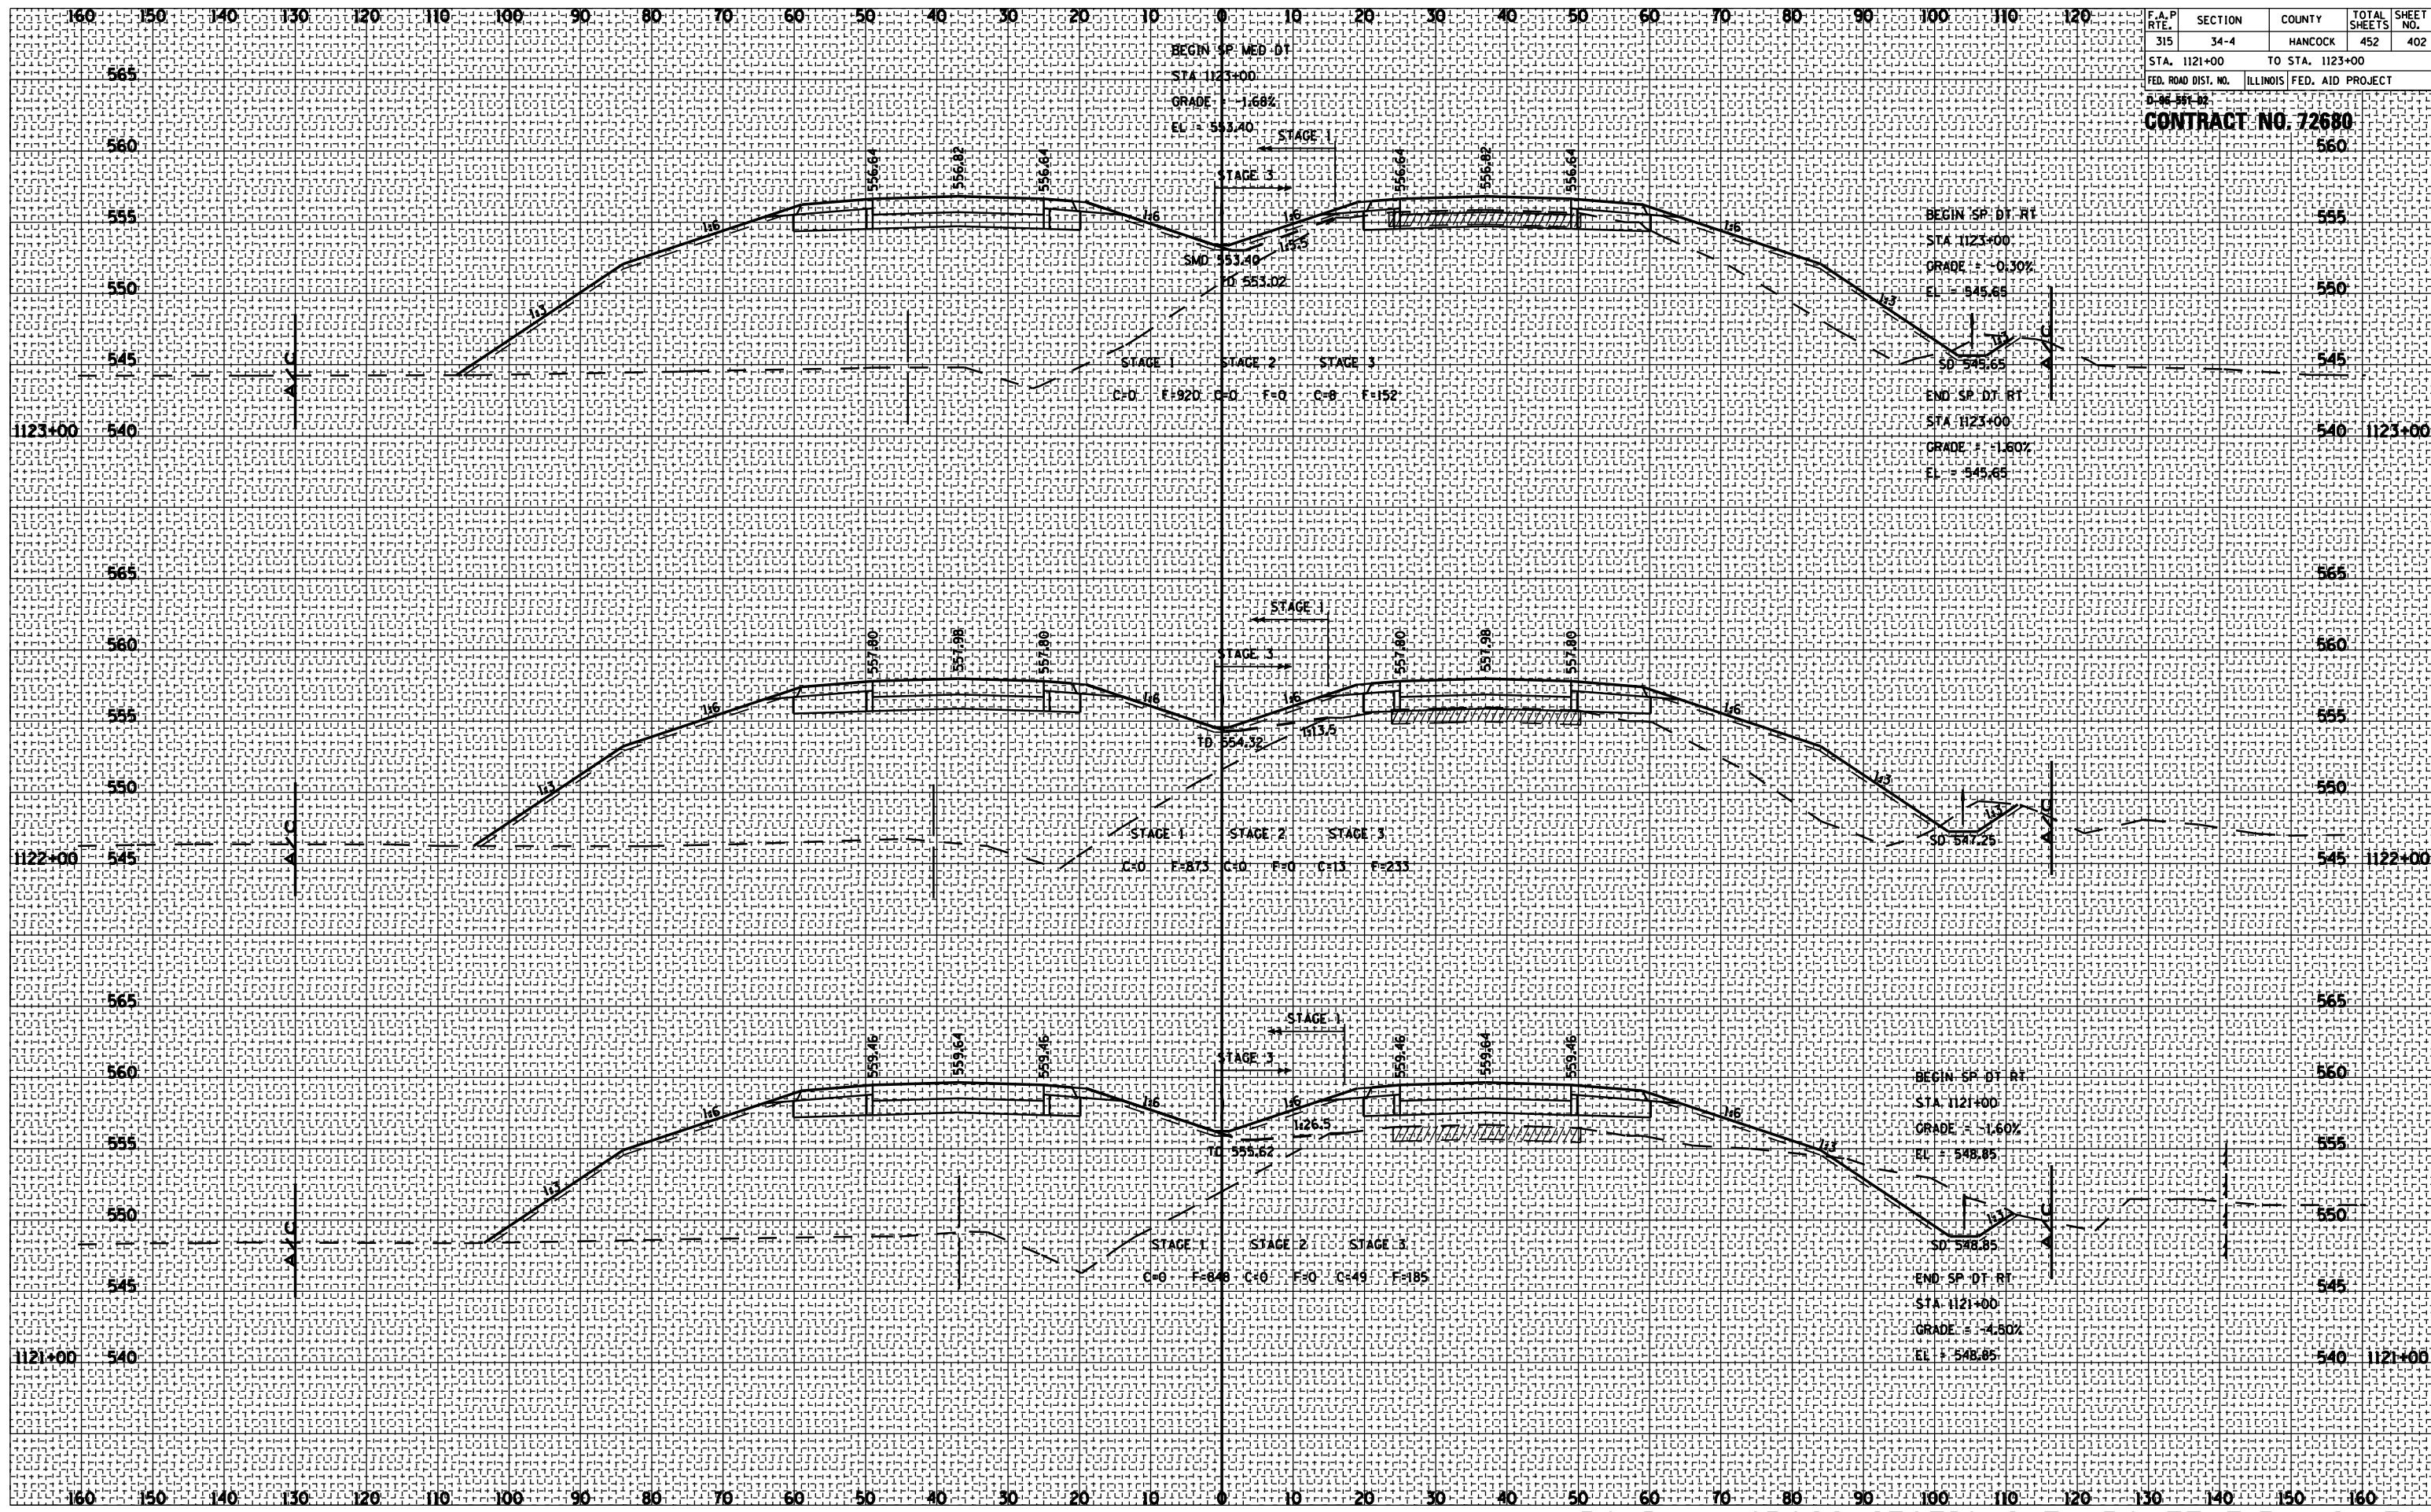


ROADWAY CROSS SECTIONS FA ROUTE 315 (US 136)


| F.A.P. RTE. | SECTION | COUNTY | TOTAL SHEETS | SHEET NO. |
|---------------------------|---------|---------------------------|--------------|-----------|
| 315 | 34-4 | HANCOCK | 452 | 403 |
| STA. 1124+00 | | TO STA. 1125+00 | | |
| FED. ROAD DIST. NO. | | ILLINOIS FED. AID PROJECT | | |
| D-46-391-03 | | | | |
| CONTRACT NO. 72680 | | | | |

| BY | DATE |
|----|------|
| | |
| | |
| | |
| | |

| BY | DATE |
|----|------|
| | |
| | |
| | |
| | |

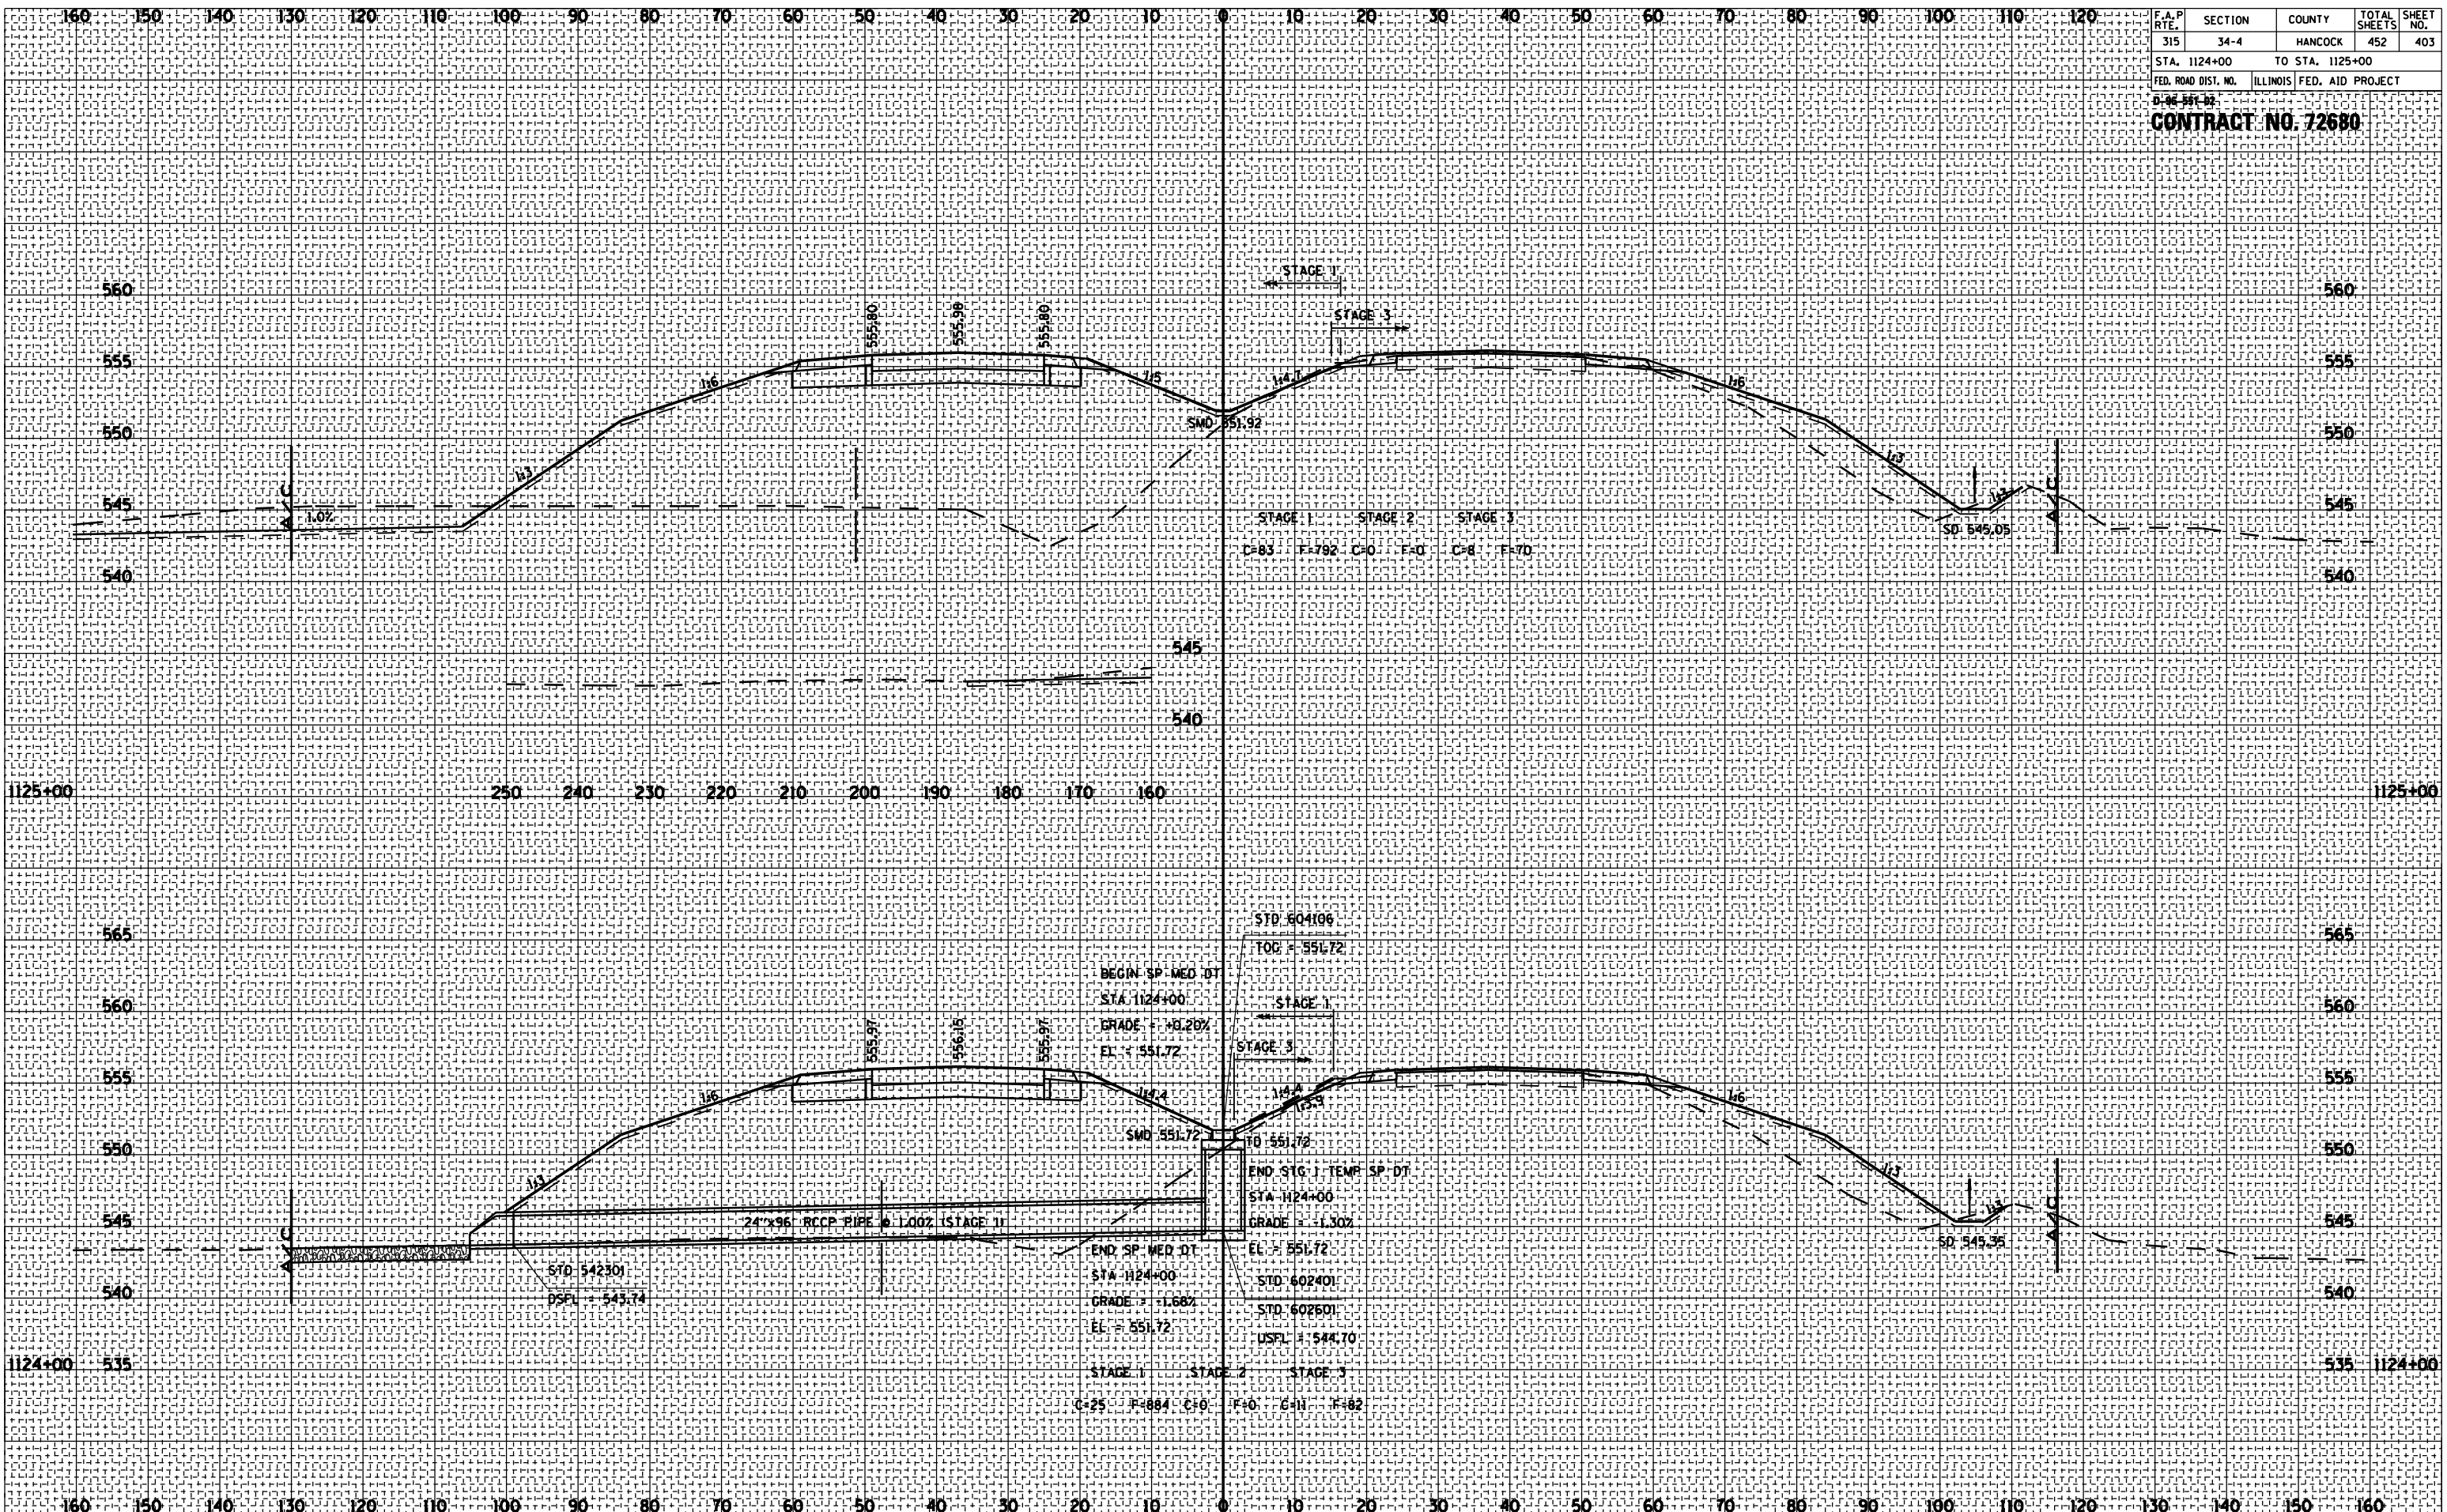

ROADWAY CROSS SECTIONS FA ROUTE 315 (US 136)

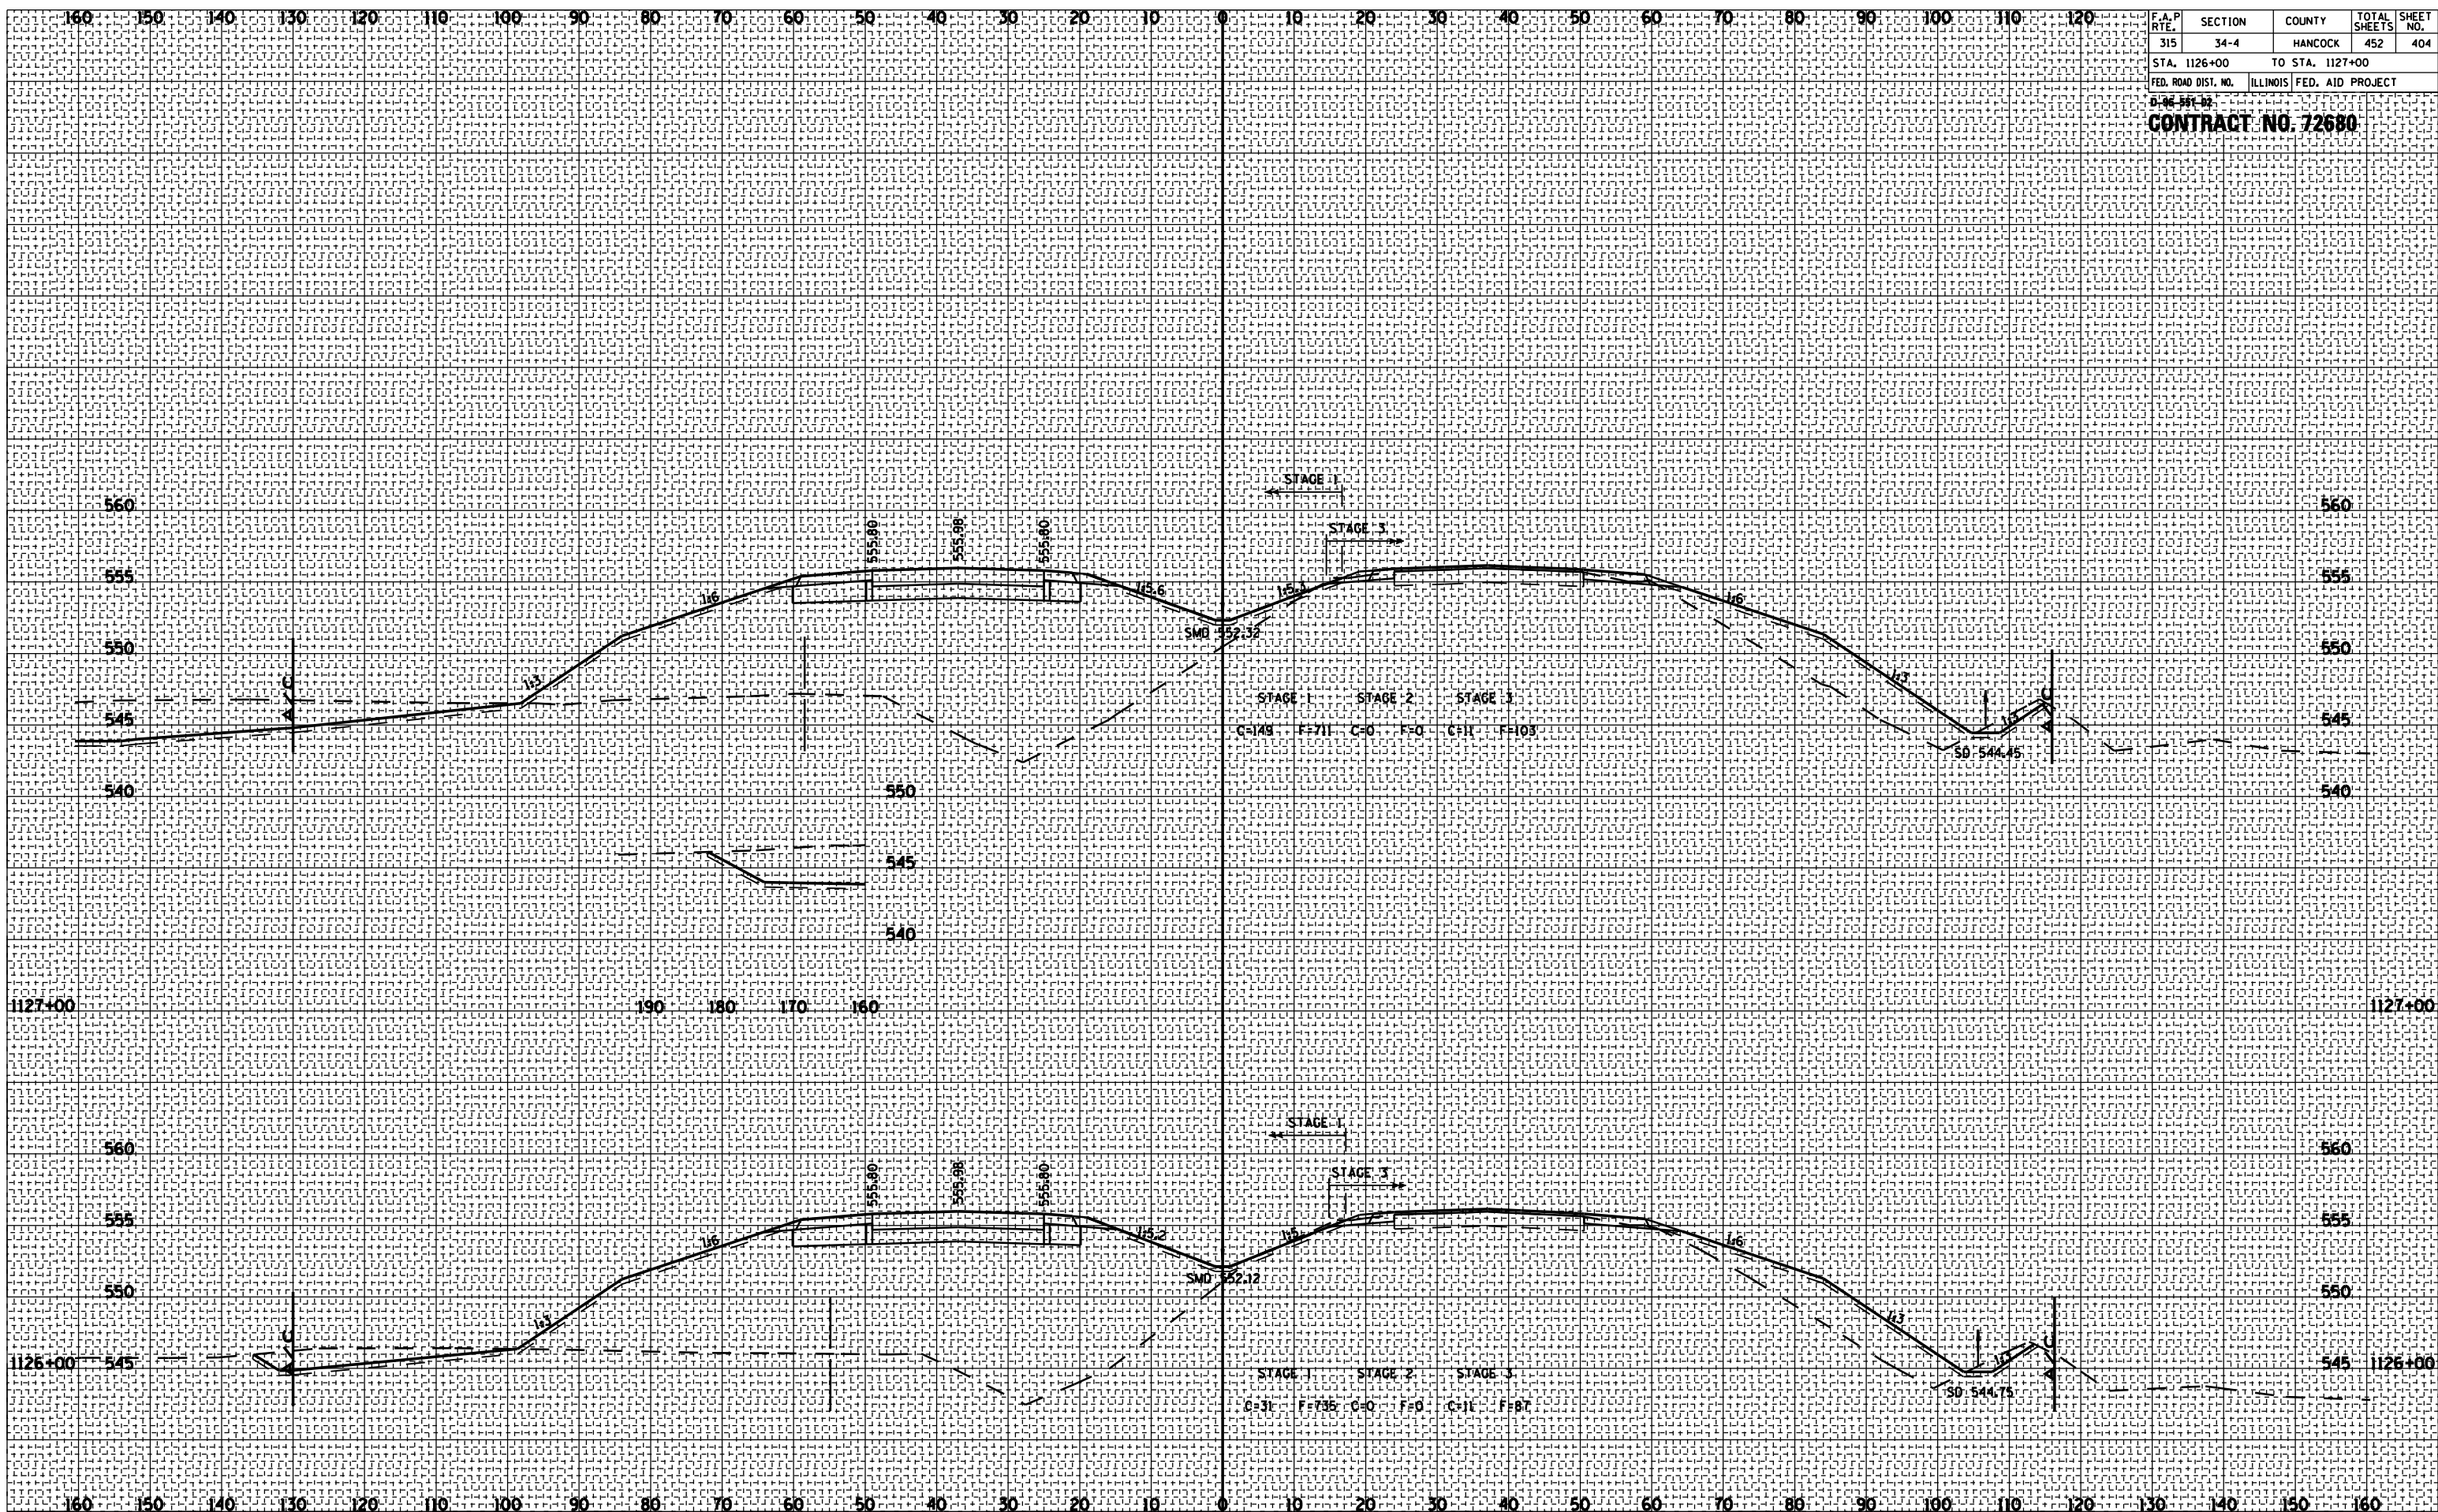

| | | | | |
|---------------------|---------|---------------------------|--------------|-----------|
| F.A.P. RTE. | SECTION | COUNTY | TOTAL SHEETS | SHEET NO. |
| 315 | 34-4 | HANCOCK | 452 | 404 |
| STA. 1126+00 | | TO STA. 1127+00 | | |
| FED. ROAD DIST. NO. | | ILLINOIS FED. AID PROJECT | | |

CONTRACT NO. 72680

| | | |
|------|----|-----------|
| DATE | BY | SURVEYED |
| | | PLOTTED |
| | | NOTE BOOK |
| | | AREAS |
| | | CHECKED |
| | | NO. |

| | | |
|------|----|-----------|
| DATE | BY | ORIGINAL |
| | | SURVEY |
| | | PLOTTED |
| | | NOTE BOOK |
| | | AREAS |
| | | CHECKED |
| | | NO. |


ROADWAY CROSS SECTIONS FA ROUTE 315 (US 136)

| F.A.P. RTE. | SECTION | COUNTY | TOTAL SHEETS | SHEET NO. |
|---------------------|---------|---------------------------|--------------|-----------|
| 315 | 34-4 | HANCOCK | 452 | 407 |
| STA. 1130+00 | | TO STA. 1130+00 | | |
| FED. ROAD DIST. NO. | | ILLINOIS FED. AID PROJECT | | |

CONTRACT NO. 72680

| BY | DATE |
|----|------|
| | |
| | |
| | |
| | |

| BY | DATE |
|----|------|
| | |
| | |
| | |
| | |

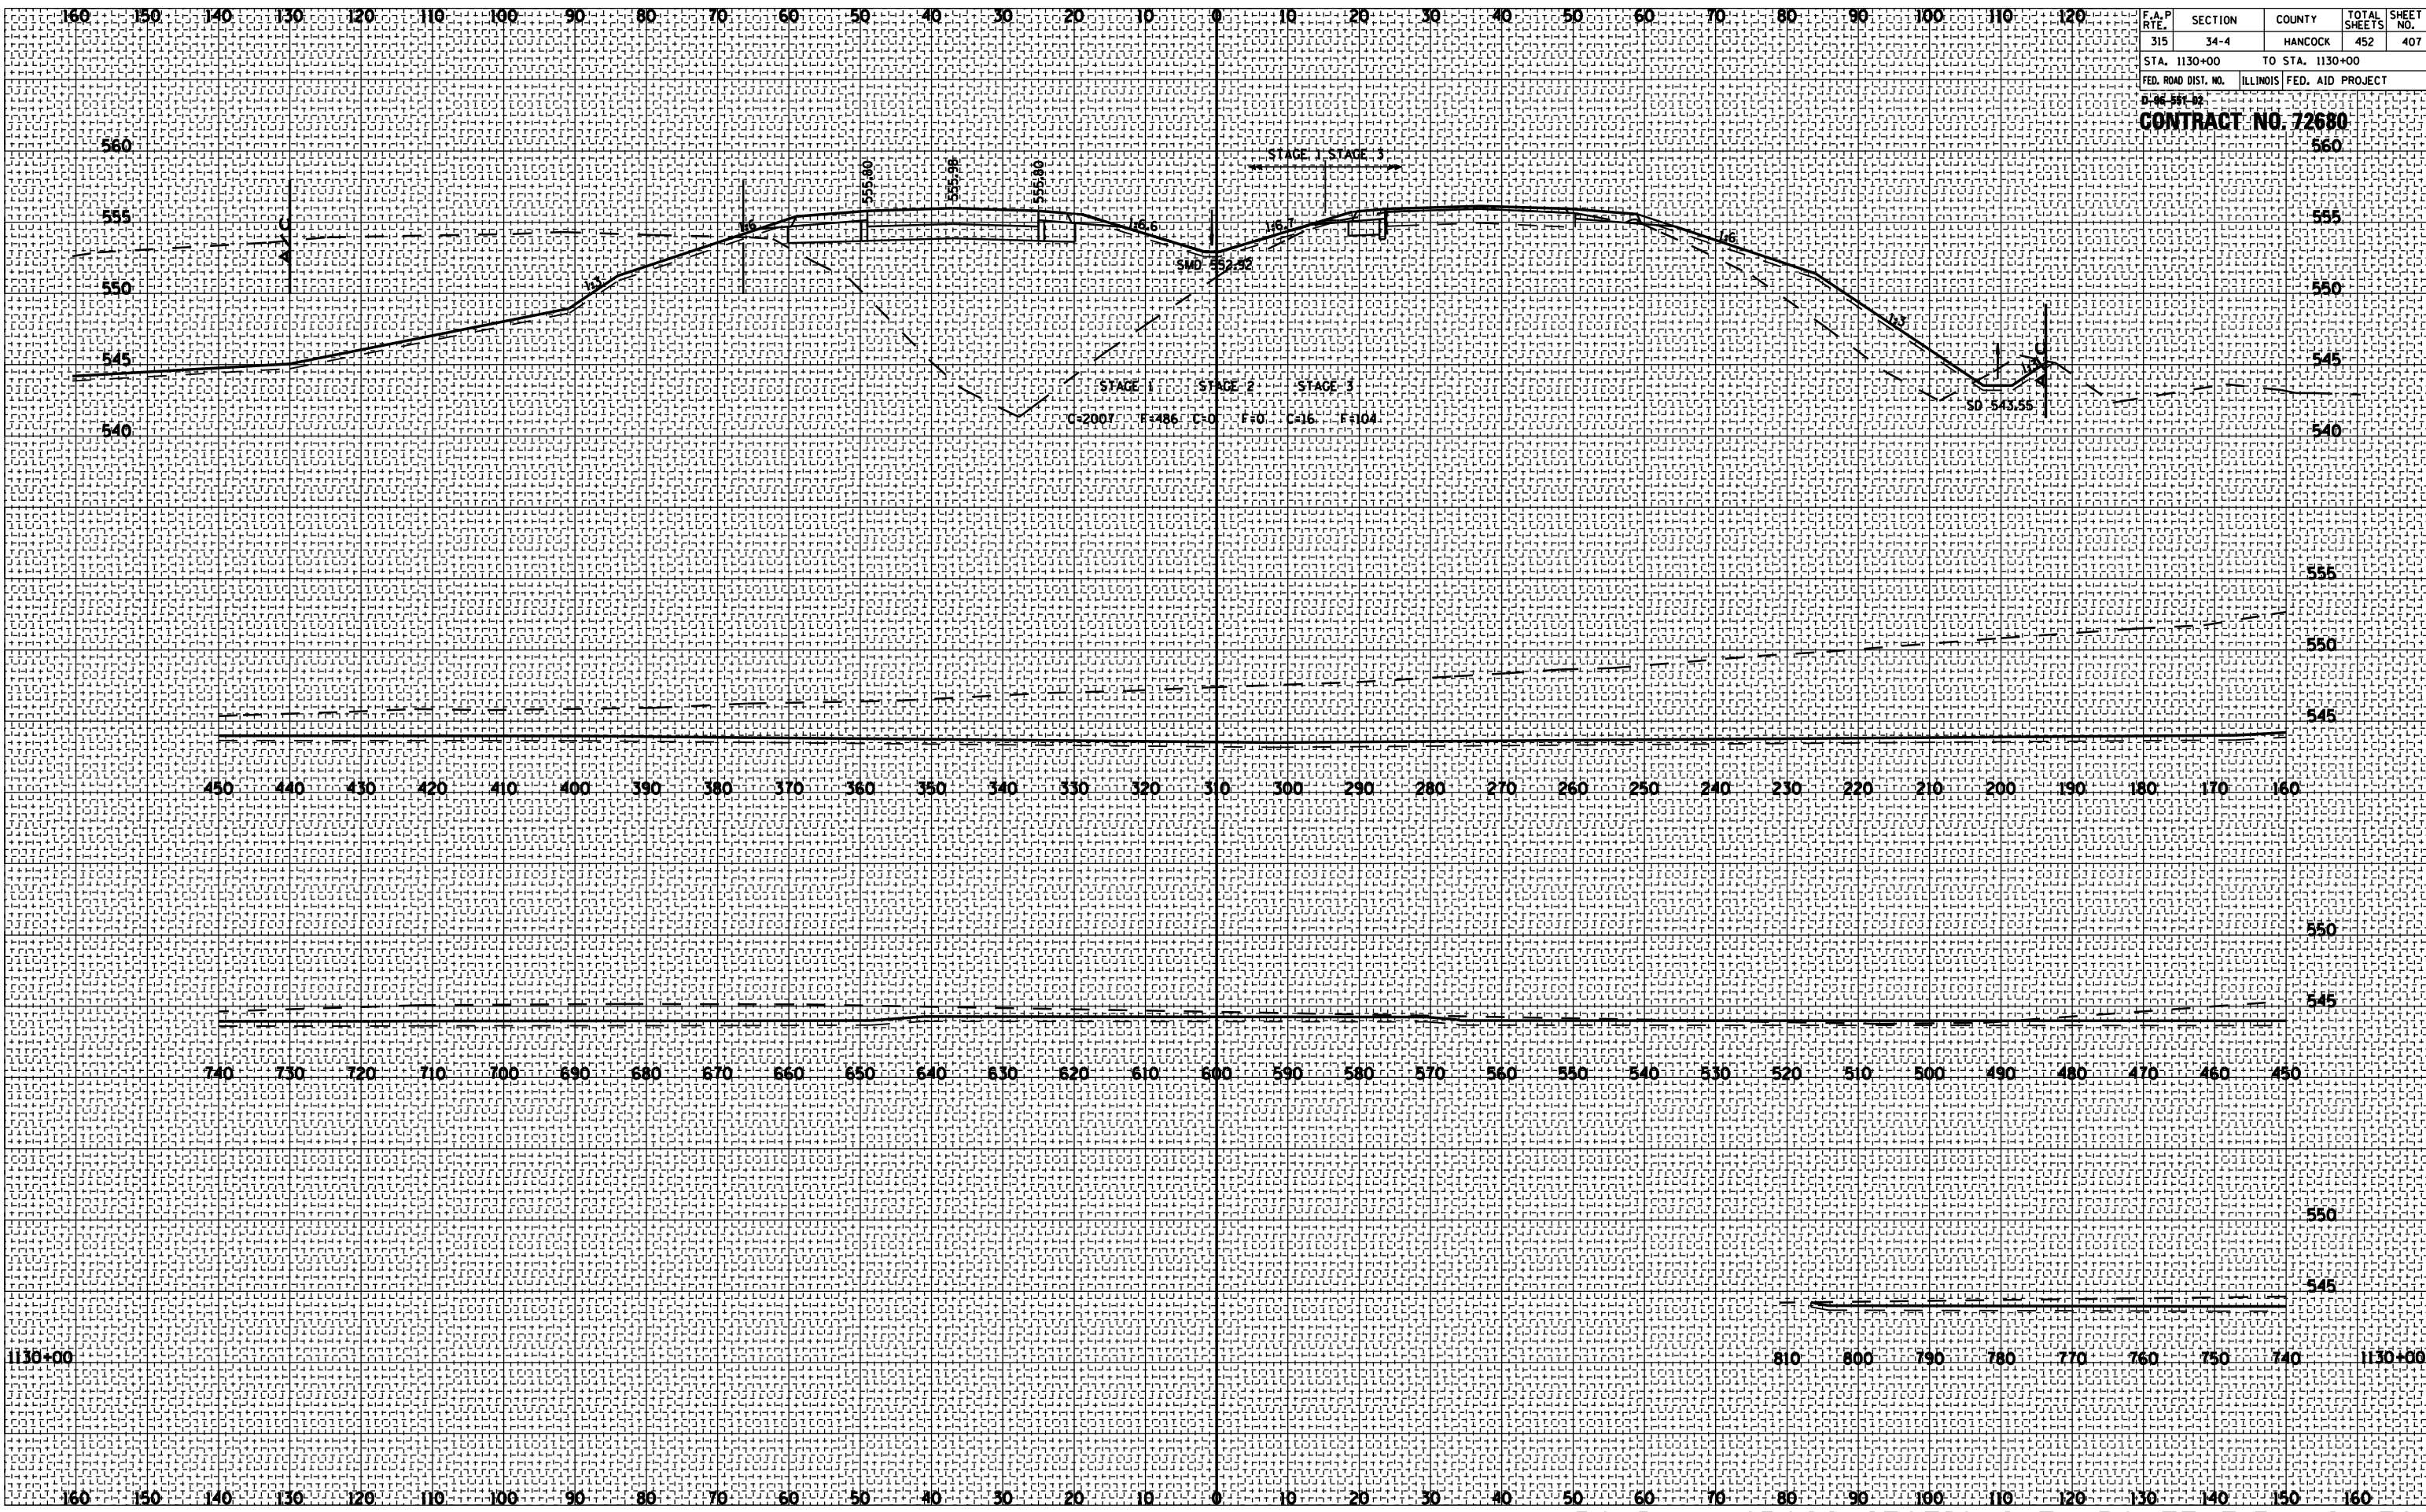


ROADWAY CROSS SECTIONS FA ROUTE 315 (US 136)

| F.A.P. RTE. | SECTION | COUNTY | TOTAL SHEETS | SHEET NO. |
|---------------------|---------|---------------------------|--------------|-----------|
| 315 | 34-4 | HANCOCK | 452 | 408 |
| STA. 1131+00 | | TO STA. 1131+00 | | |
| FED. ROAD DIST. NO. | | ILLINOIS FED. AID PROJECT | | |

CONTRACT NO. 72680

| BY | DATE |
|----|------|
| | |
| | |
| | |
| | |

| BY | DATE |
|----|------|
| | |
| | |
| | |
| | |

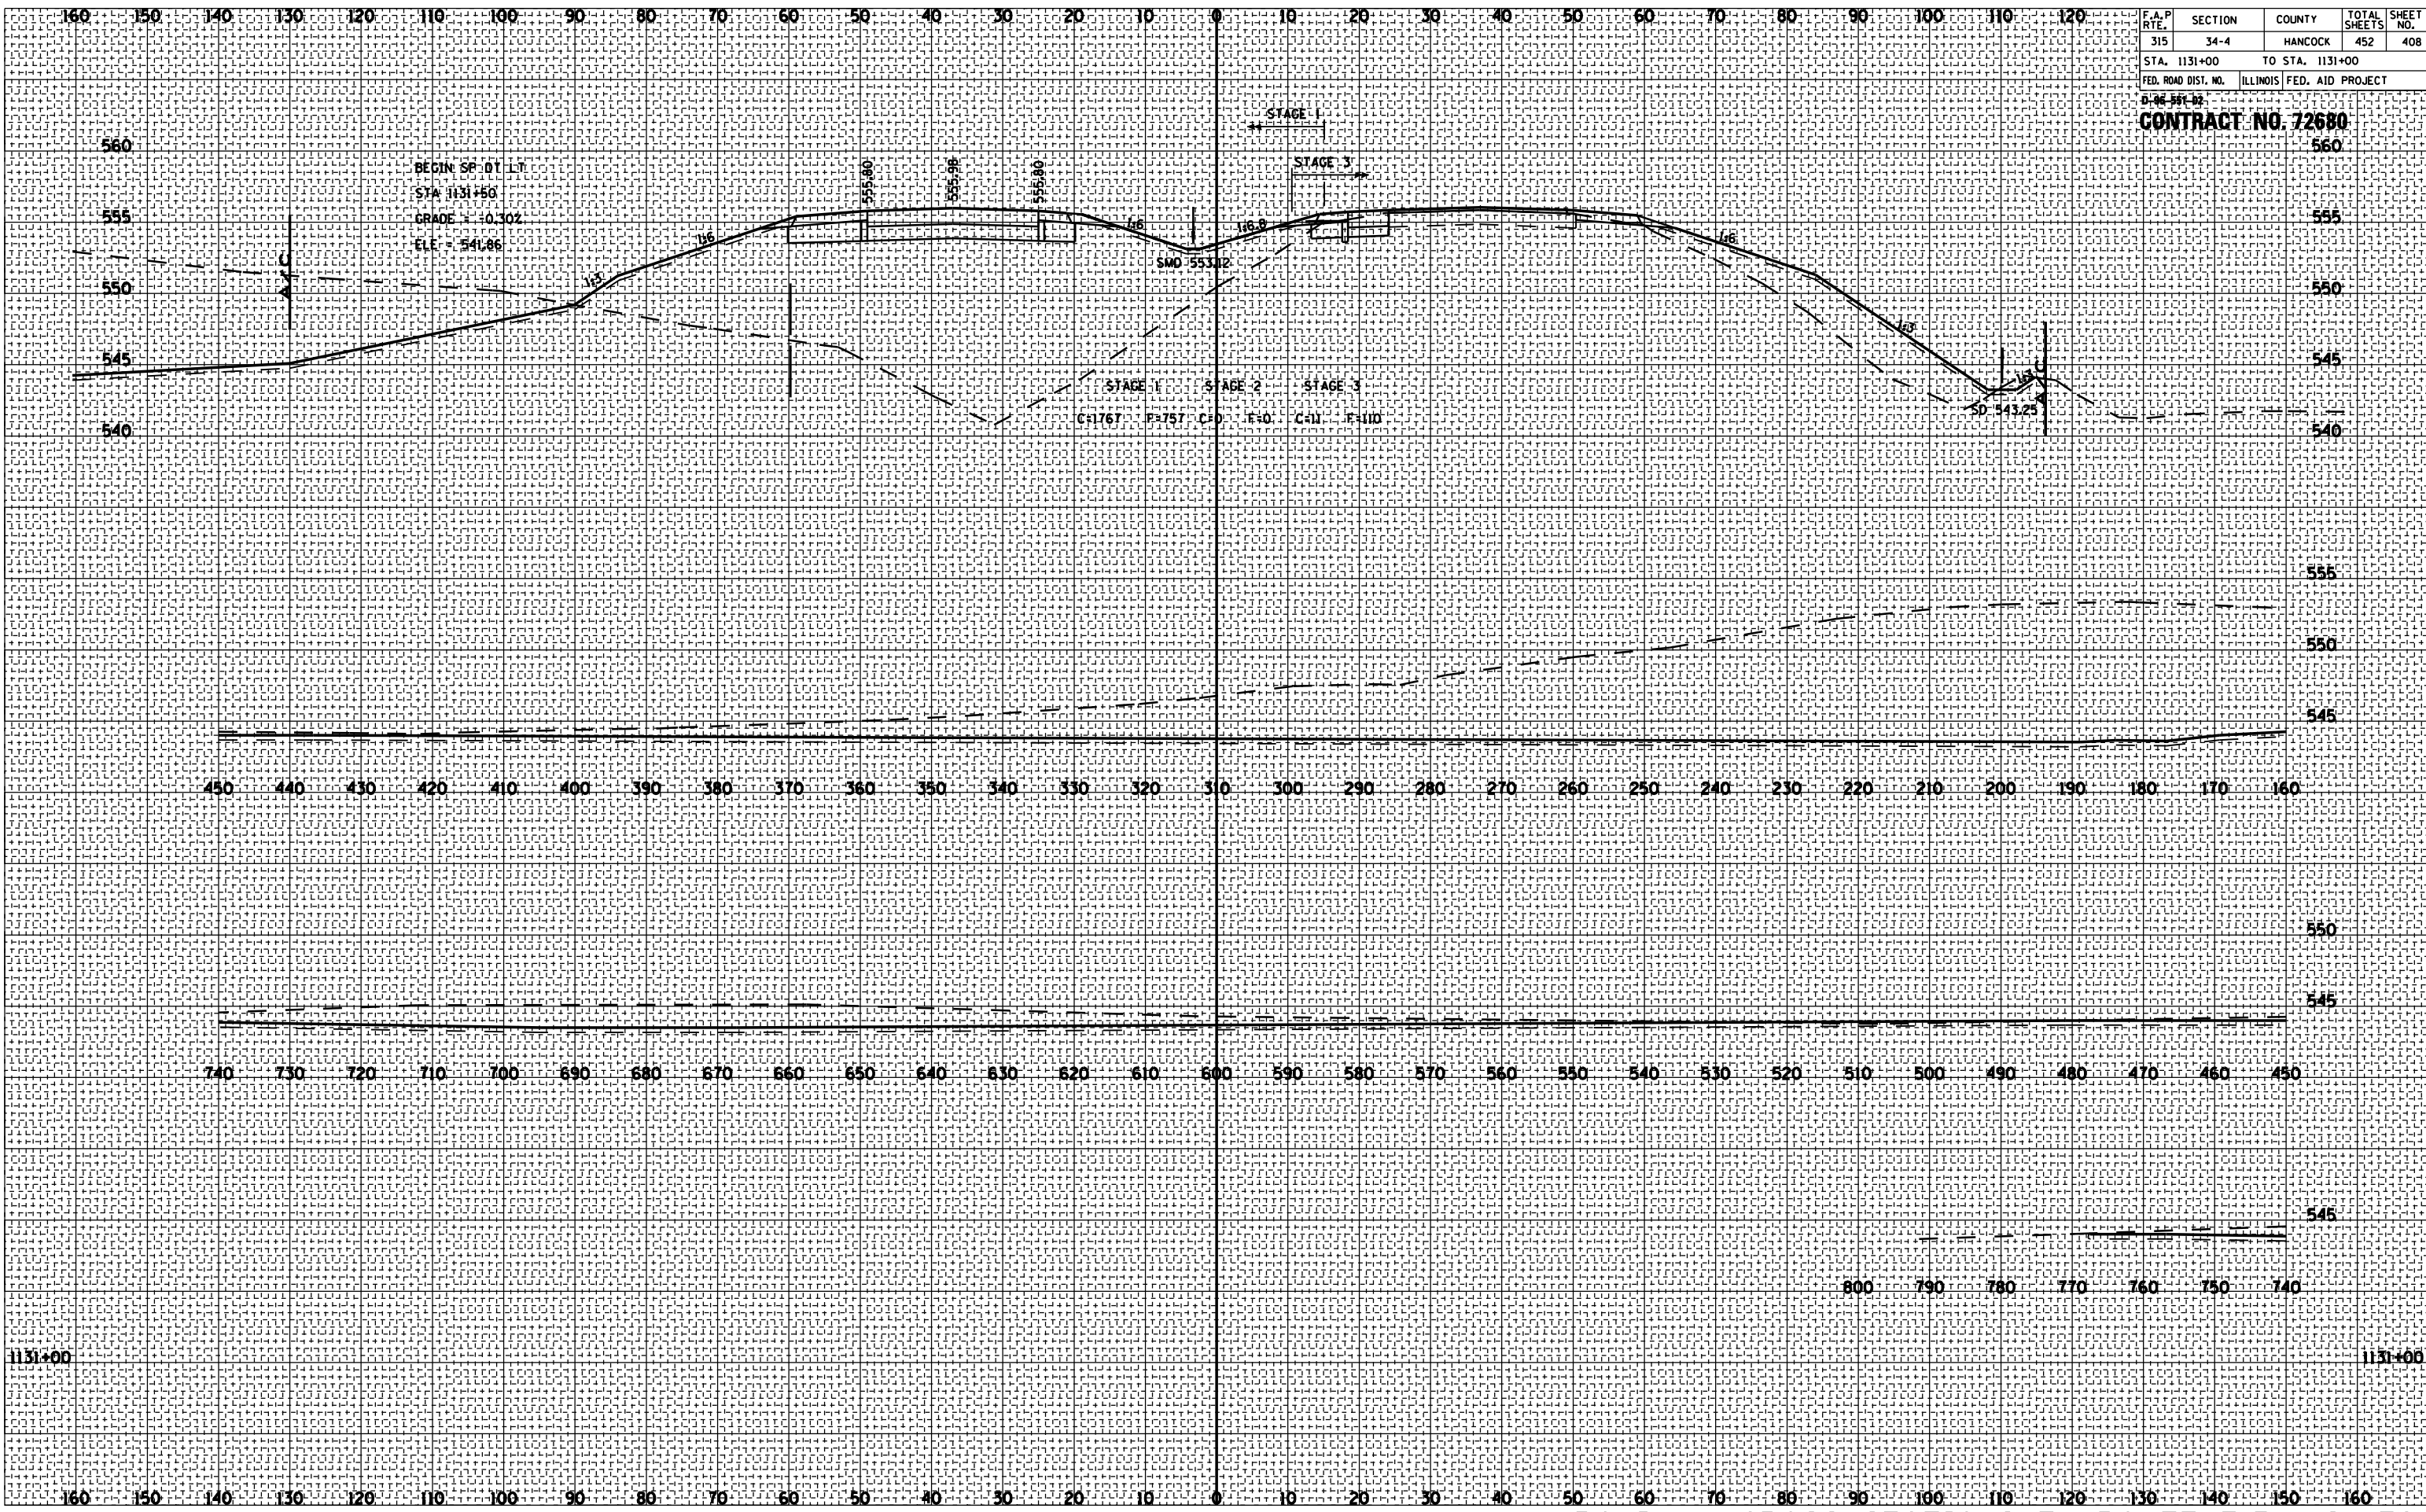

ROADWAY CROSS SECTIONS FA ROUTE 315 (US 136)

| F.A.P. RTE. | SECTION | COUNTY | TOTAL SHEETS | SHEET NO. |
|---------------------|---------|---------------------------|--------------|-----------|
| 315 | 34-4 | HANCOCK | 452 | 409 |
| STA. 1132+00 | | TO STA. 1132+64 | | |
| FED. ROAD DIST. NO. | | ILLINOIS FED. AID PROJECT | | |


DATE: 04-28-03
CONTRACT NO. 72680

| BY | DATE |
|----|------|
| | |

| NO. | AREAS CHECKED | AREAS | PLOTTED | SURVEYED |
|-----|---------------|-------|---------|----------|
| | | | | |

| BY | DATE |
|----|------|
| | |

| NO. | AREAS CHECKED | AREAS | PLOTTED | SURVEYED |
|-----|---------------|-------|---------|----------|
| | | | | |

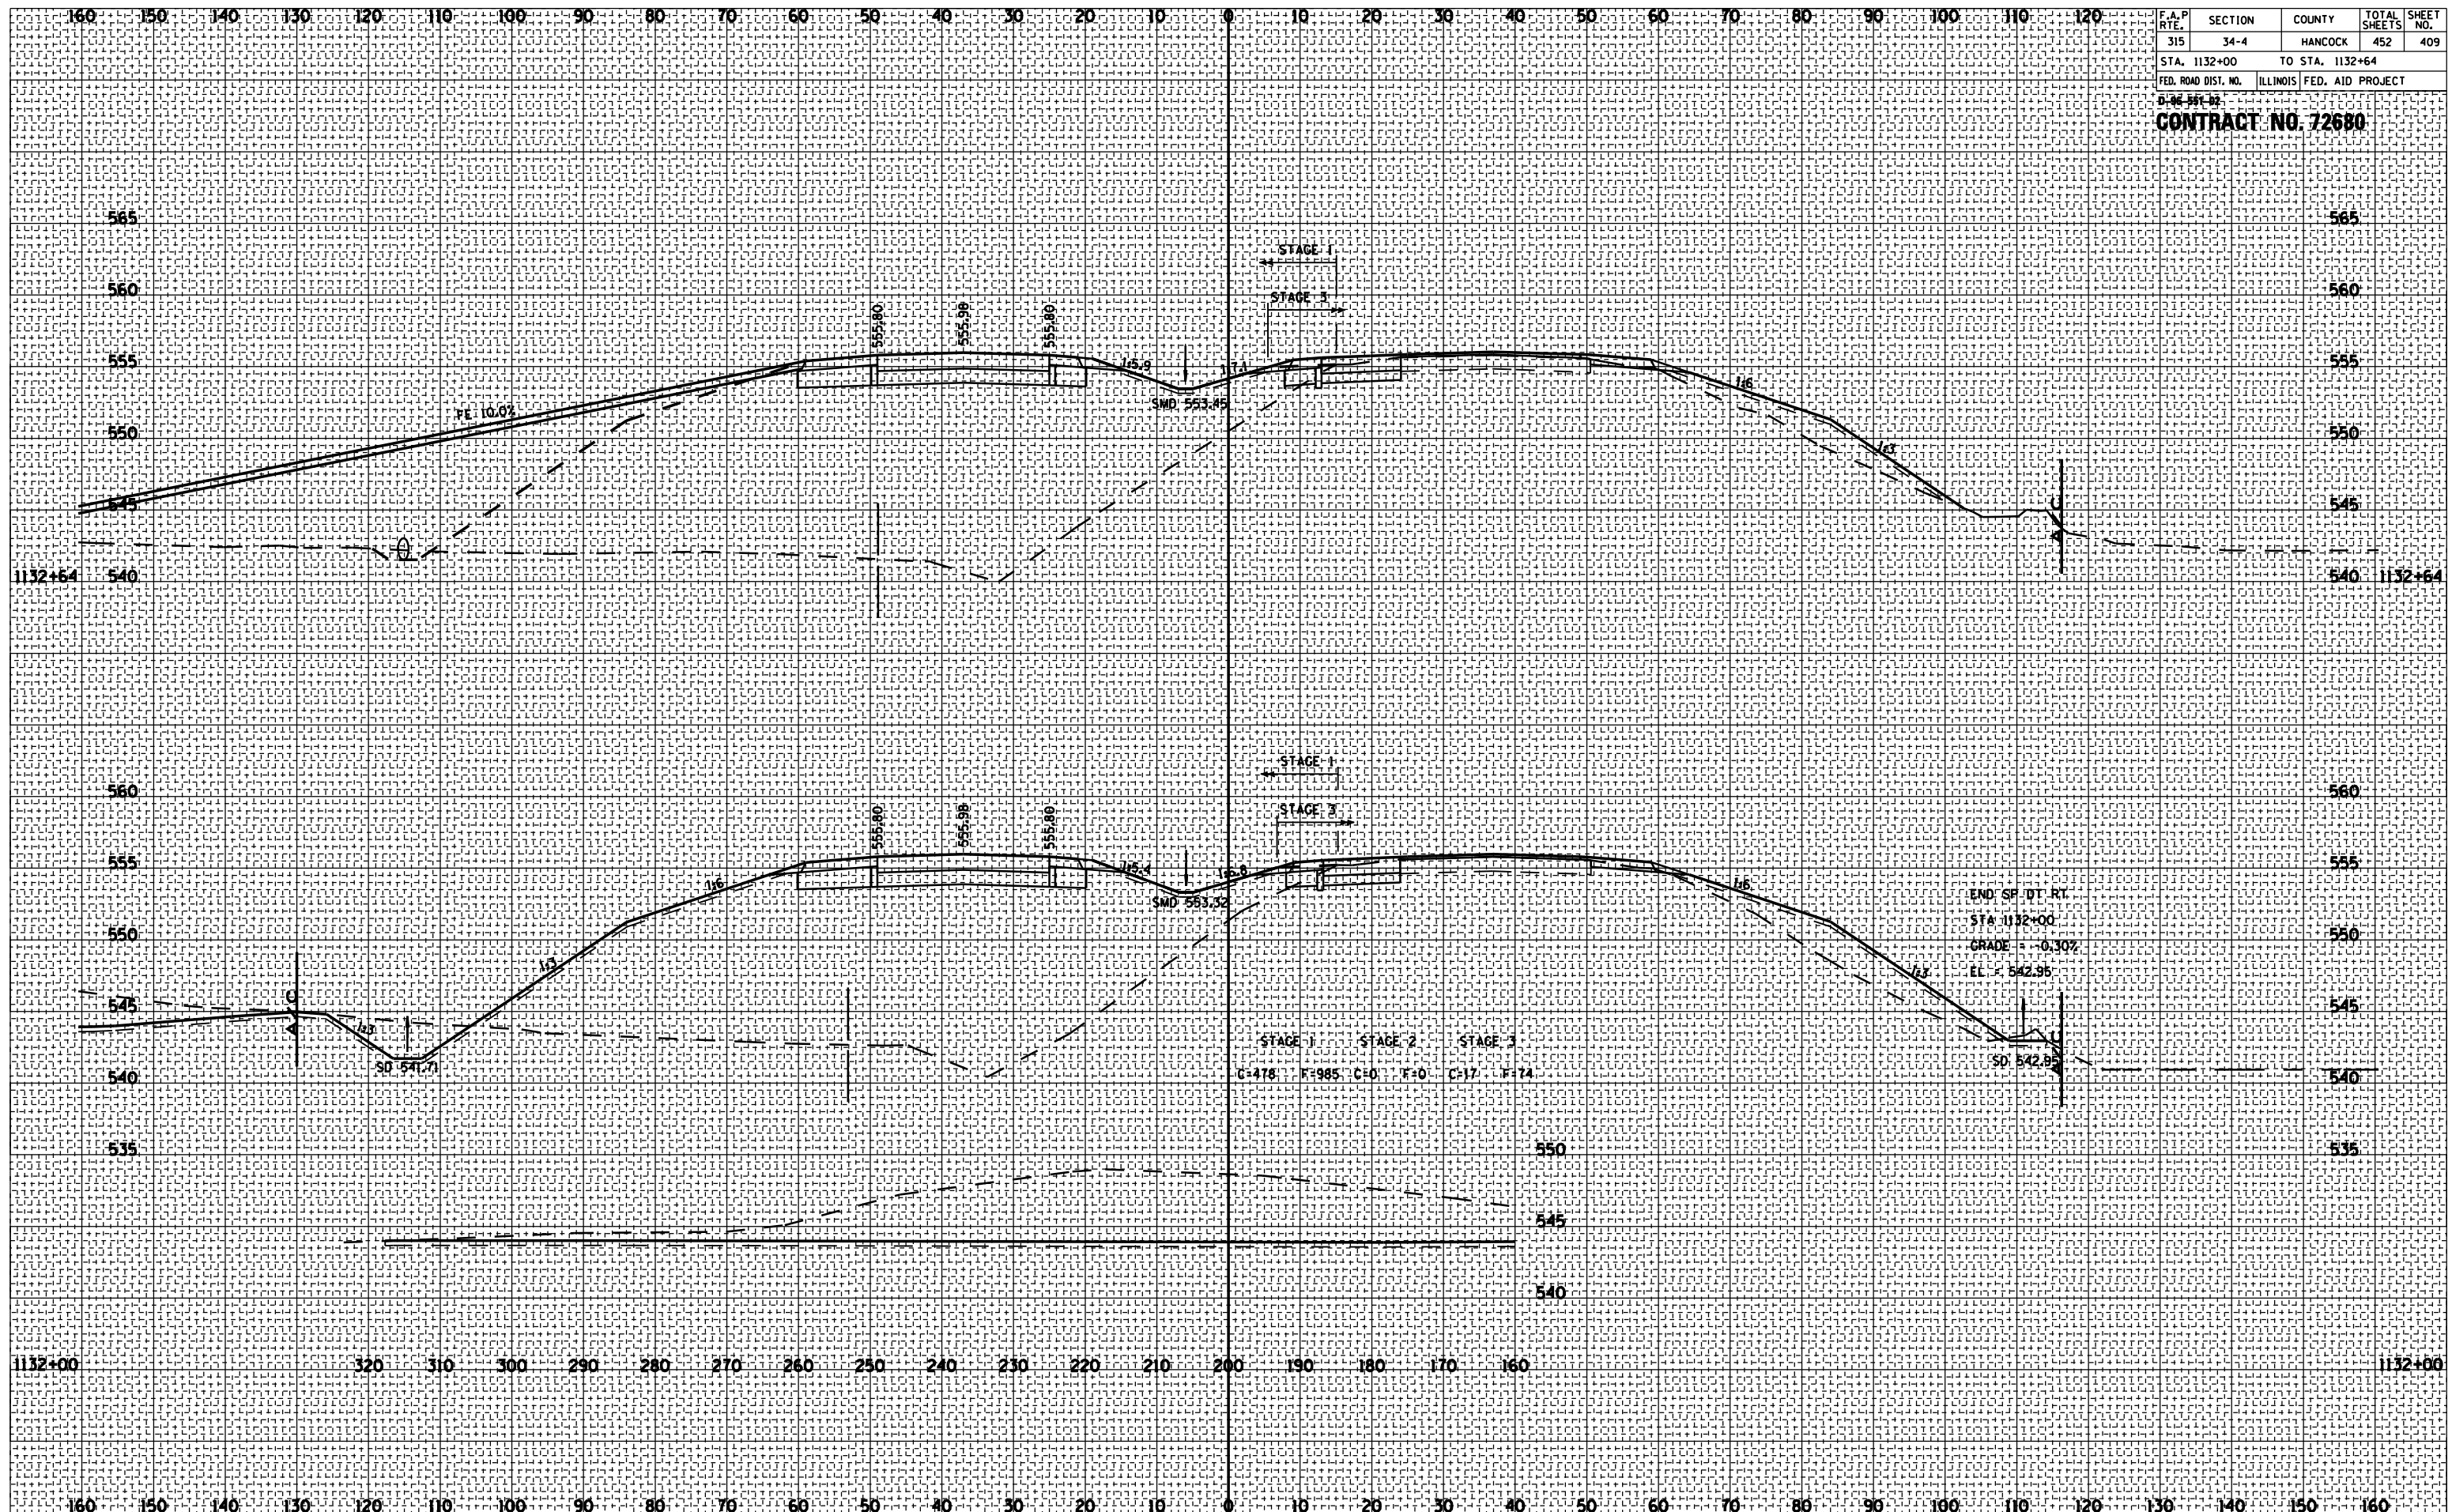


ROADWAY CROSS SECTIONS FA ROUTE 315 (US 136)

| F.A.P. RTE. | SECTION | COUNTY | TOTAL SHEETS | SHEET NO. |
|---|---------|---------|--------------|-----------|
| 315 | 34-4 | HANCOCK | 452 | 410 |
| STA. 1133+00 TO STA. 1134+00 | | | | |
| FED. ROAD DIST. NO. ILLINOIS FED. AID PROJECT | | | | |
| CONTRACT NO. 72680 | | | | |

| BY | DATE |
|----|------|
| | |
| | |
| | |
| | |
| | |

| BY | DATE |
|----|------|
| | |
| | |
| | |
| | |
| | |

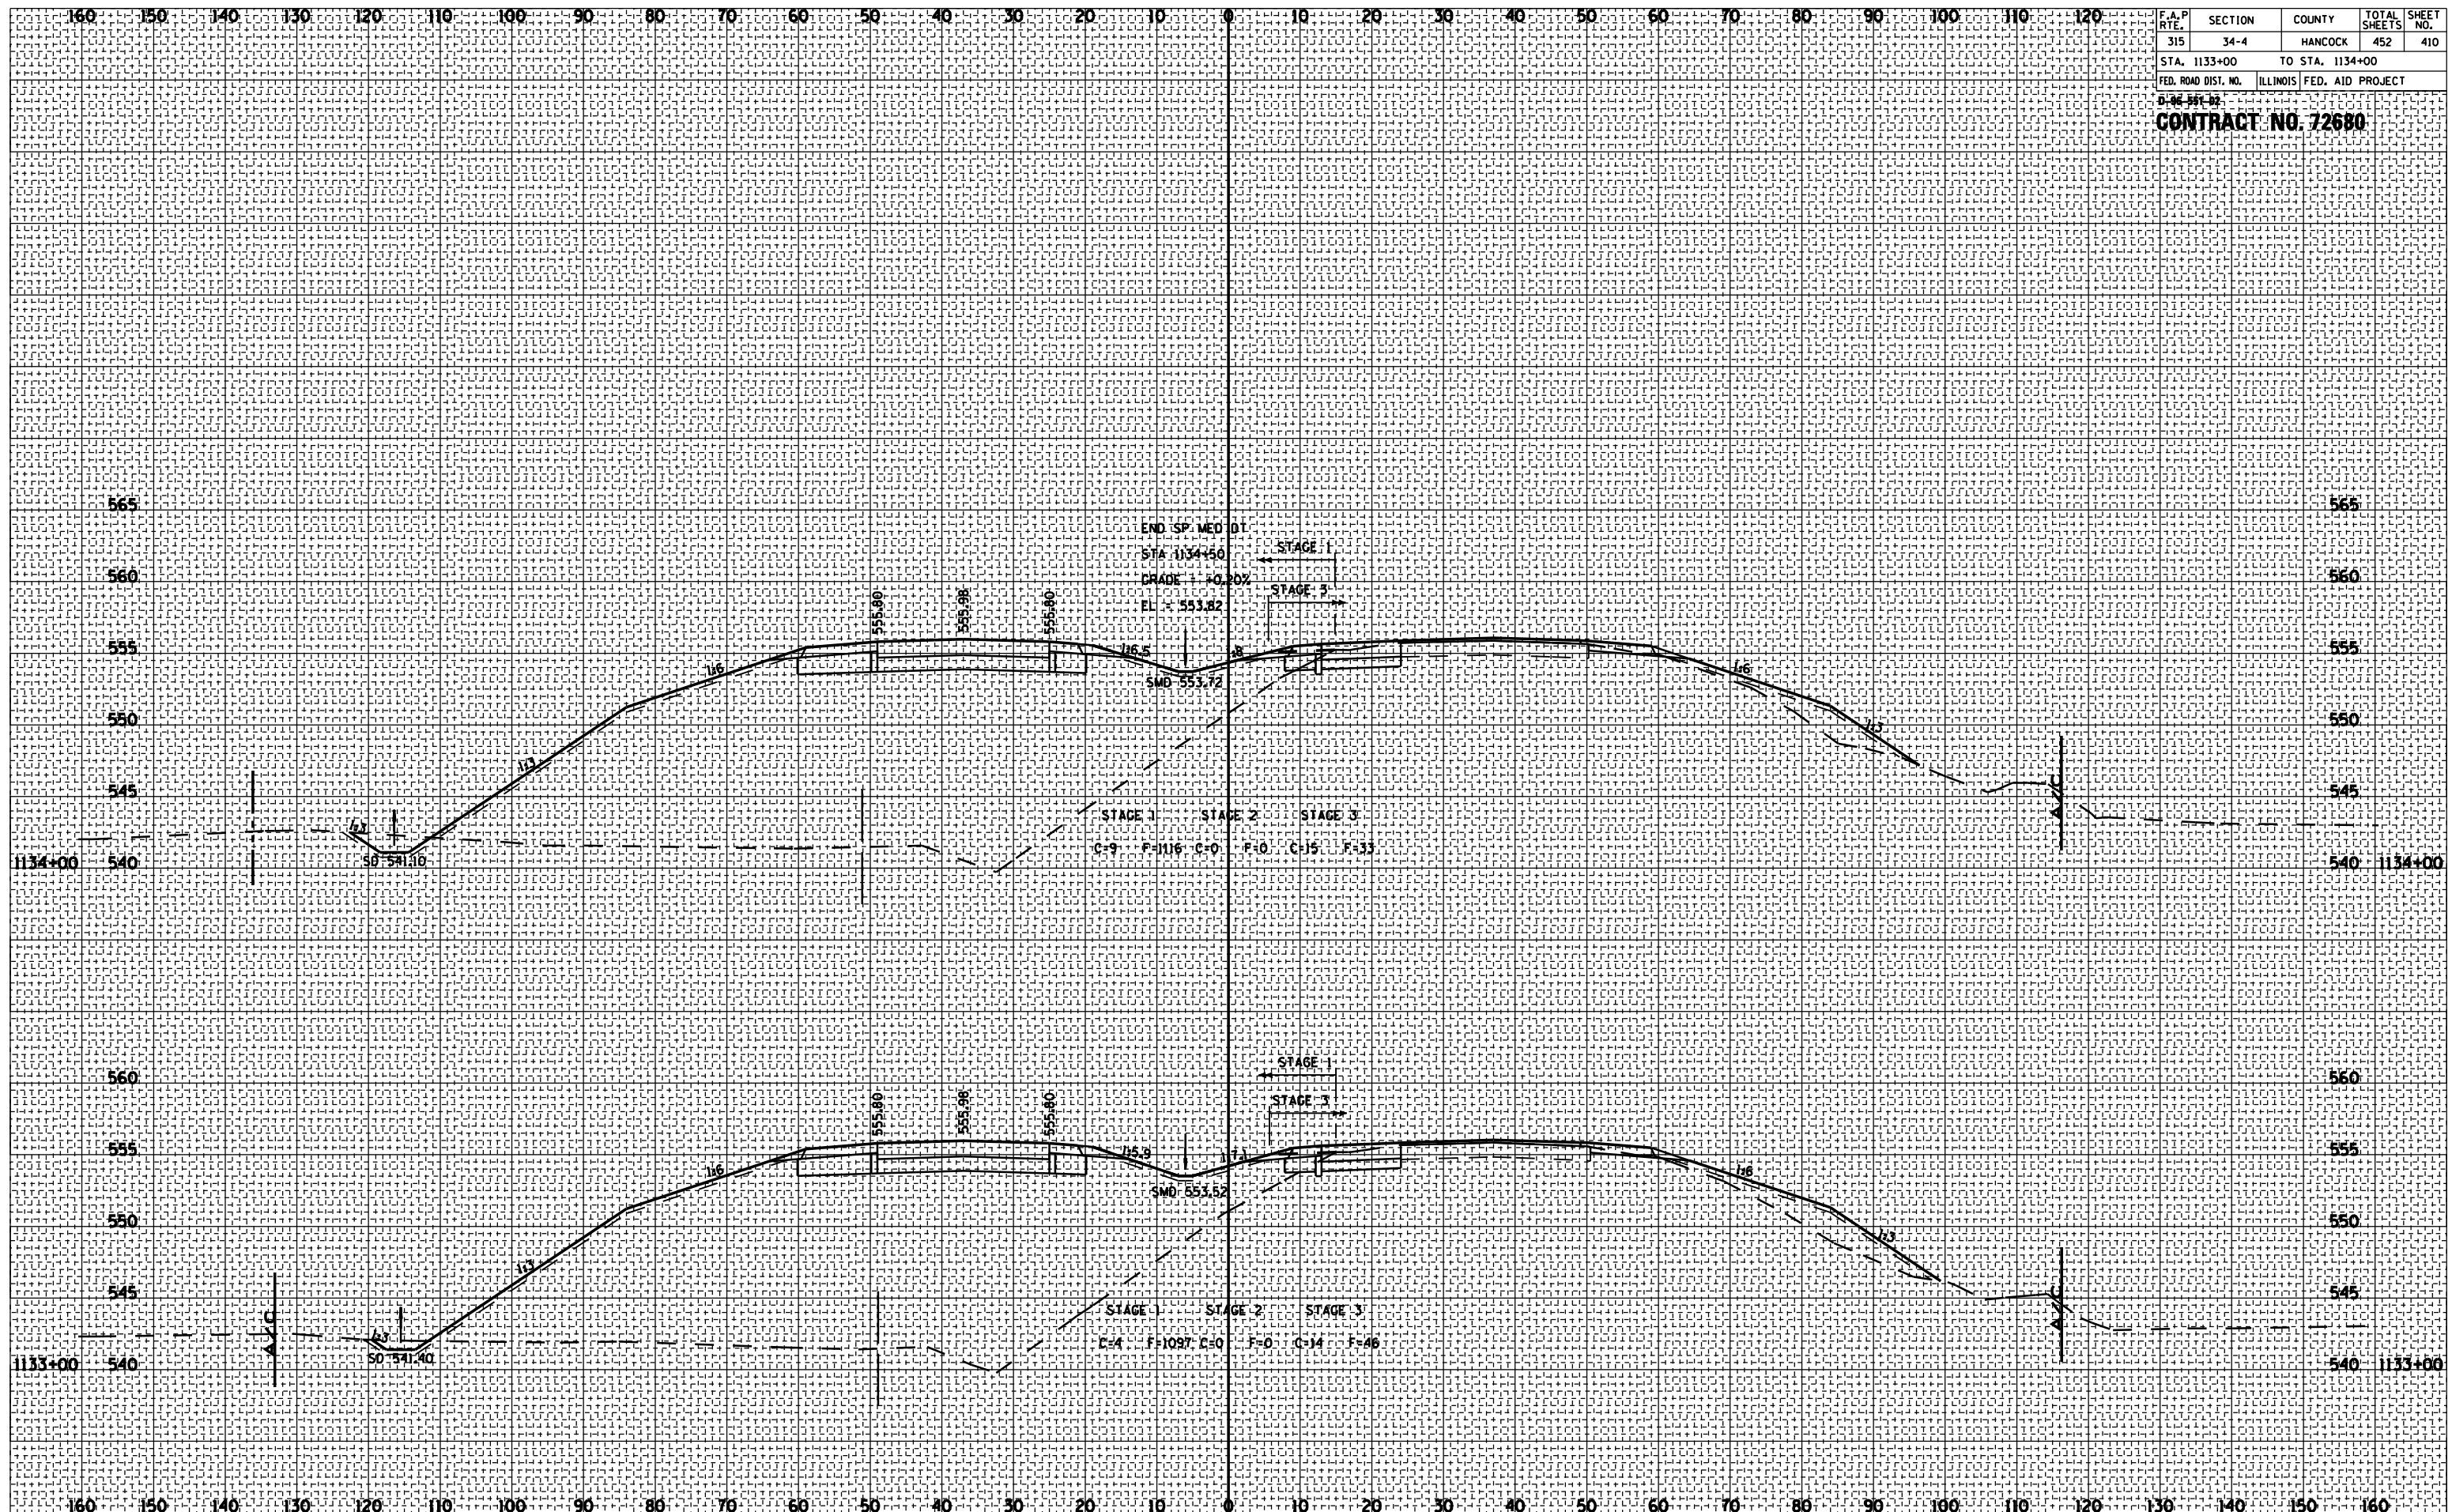

ROADWAY CROSS SECTIONS FA ROUTE 315 (US 136)

| F.A.P. RTE. | SECTION | COUNTY | TOTAL SHEETS | SHEET NO. |
|-------------|---------|---------|--------------|-----------|
| 315 | 34-4 | HANCOCK | 452 | 411 |

STA. 1134+89.14 TO STA. 1136+00
 FED. ROAD DIST. NO. ILLINOIS FED. AID PROJECT


CONTRACT NO. 72680

| BY | DATE |
|----|------|
| | |

| NO. | AREAS CHECKED | AREAS | PLOTTED | SURVEYED |
|-----|---------------|-------|---------|----------|
| | | | | |

| BY | DATE |
|----|------|
| | |

| NO. | AREAS CHECKED | AREAS | PLOTTED | SURVEYED |
|-----|---------------|-------|---------|----------|
| | | | | |

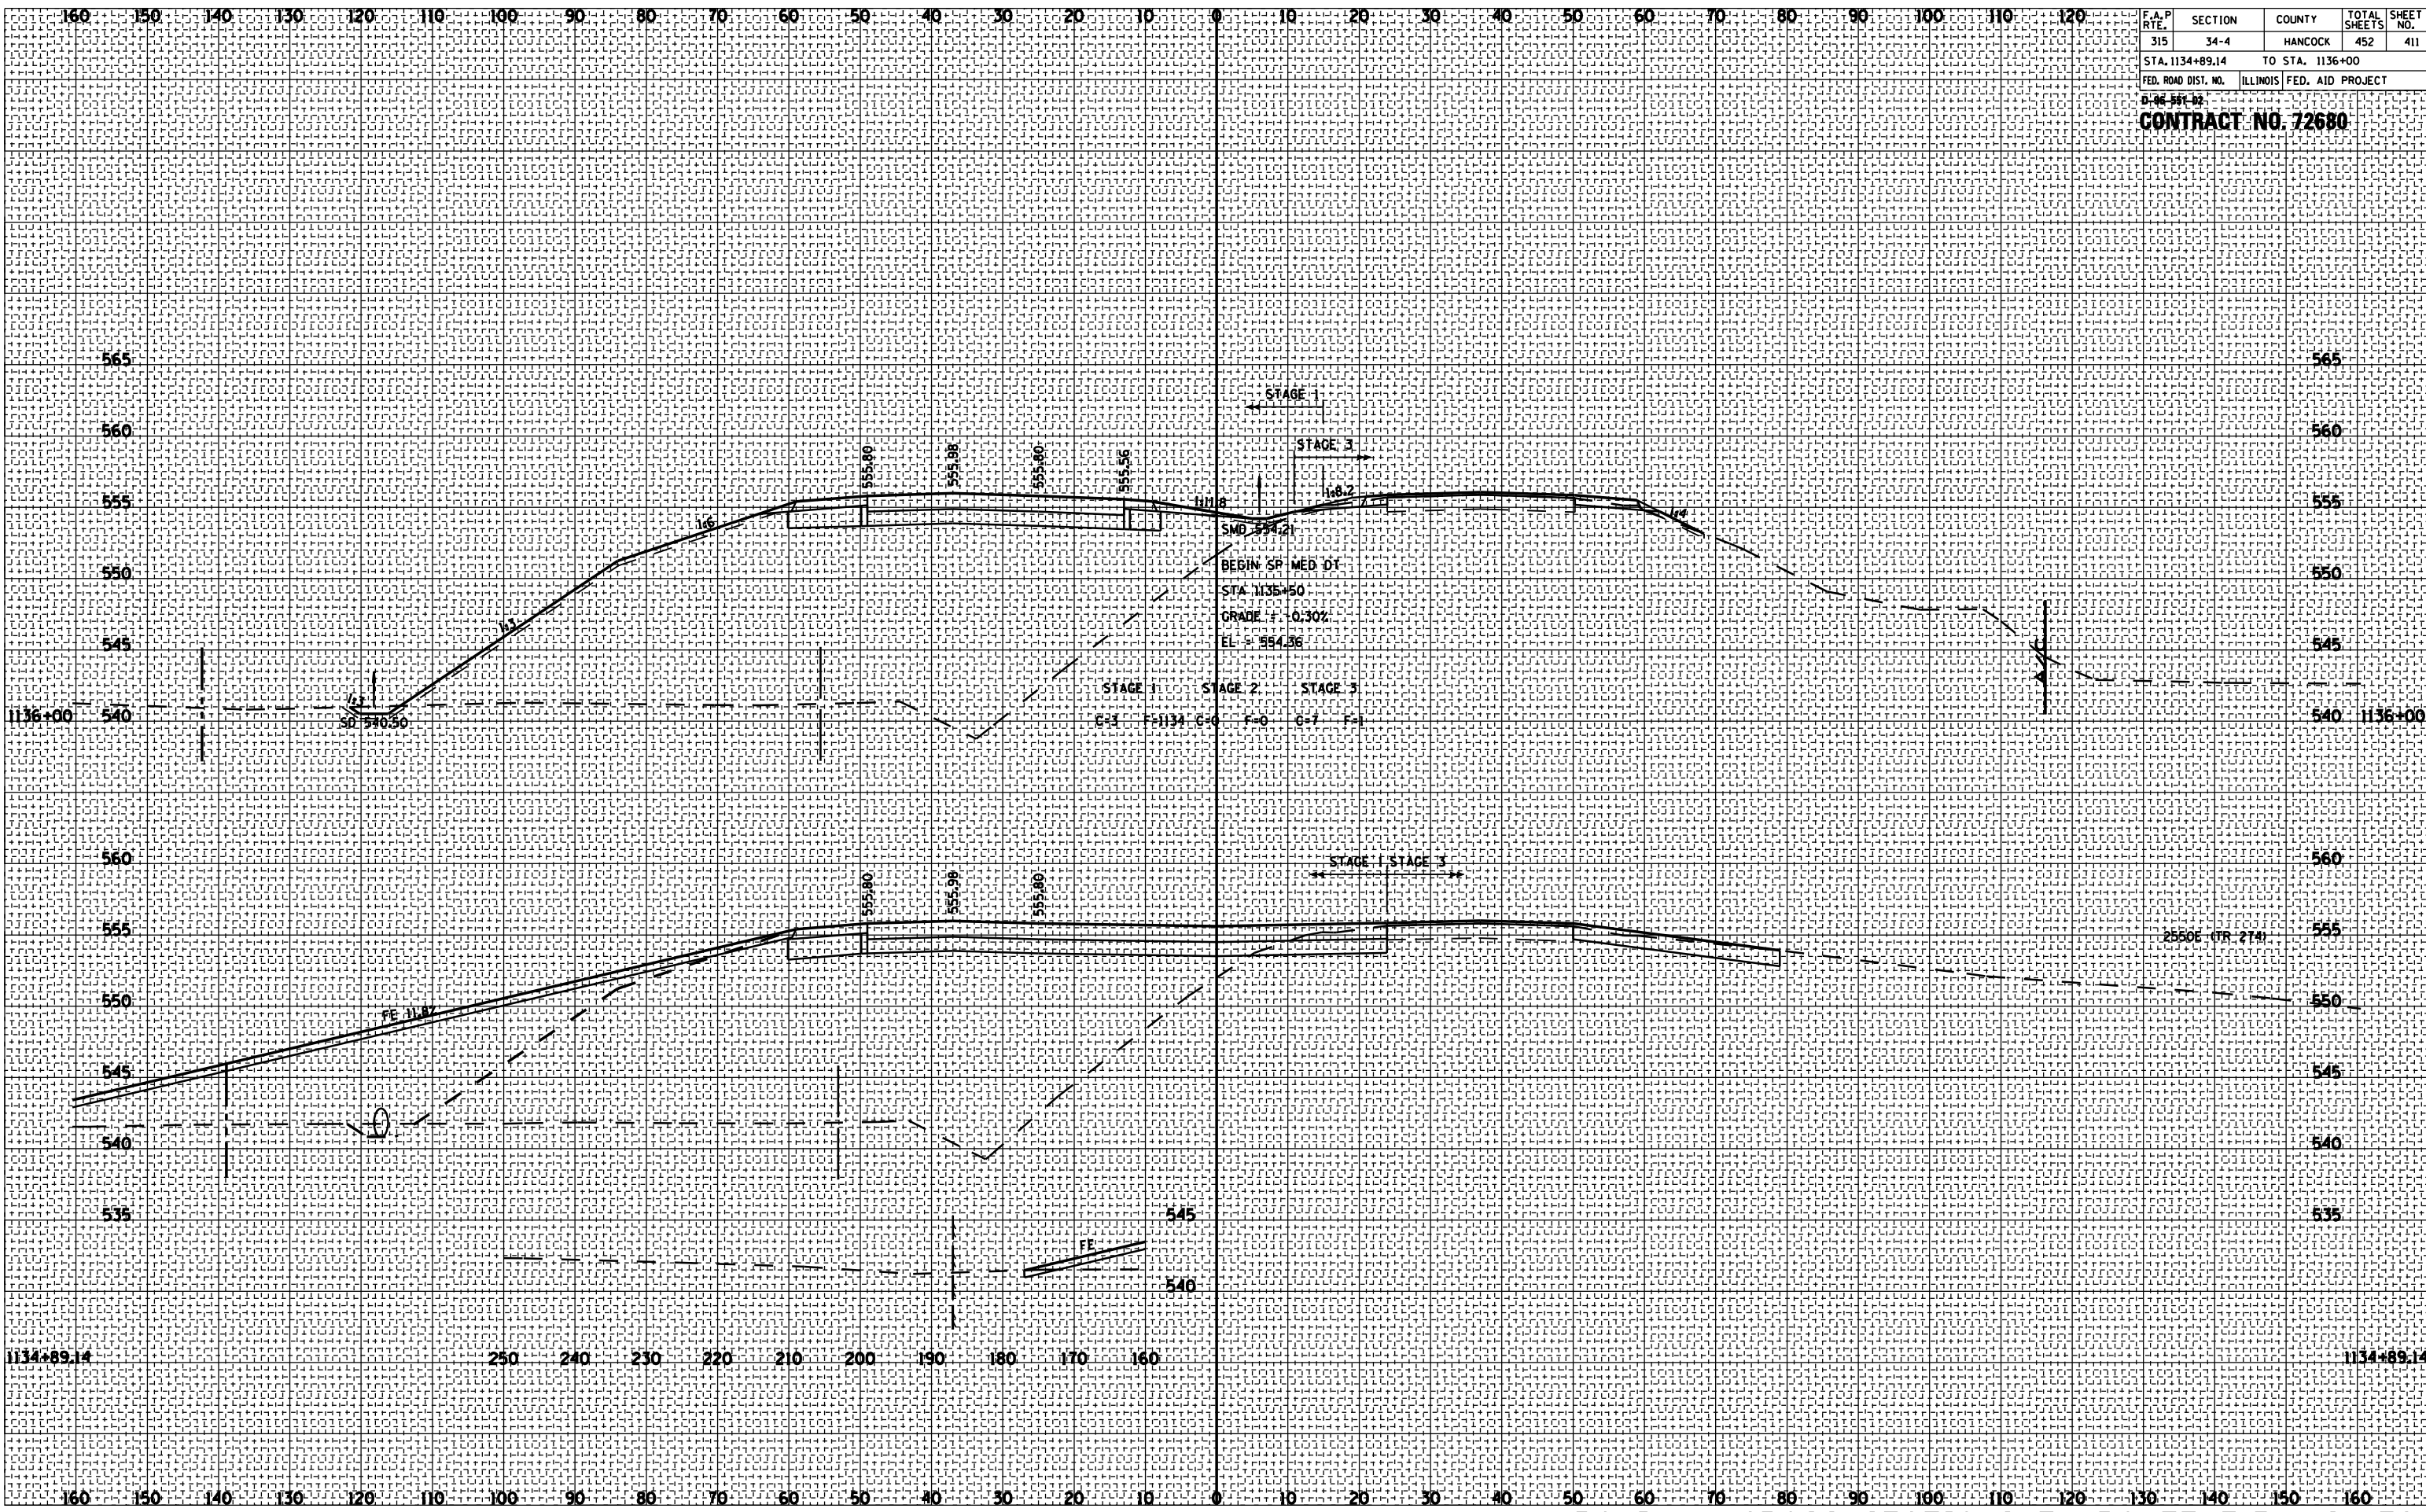


ROADWAY CROSS SECTIONS FA ROUTE 315 (US 136)

| F.A.P. RTE. | SECTION | COUNTY | TOTAL SHEETS | SHEET NO. |
|---------------------|---------|---------------------------|--------------|-----------|
| 315 | 34-4 | HANCOCK | 452 | 413 |
| STA. 1140+00 | | TO STA. 1142+00 | | |
| FED. ROAD DIST. NO. | | ILLINOIS FED. AID PROJECT | | |

CONTRACT NO. 72680

| | |
|---------------|------|
| BY | DATE |
| SURVEYED | |
| PLOTTED | |
| NOTE BOOK | |
| AREAS CHECKED | |
| NO. | |

| | |
|---------------|------|
| BY | DATE |
| SURVEYED | |
| PLOTTED | |
| NOTE BOOK | |
| AREAS CHECKED | |
| NO. | |

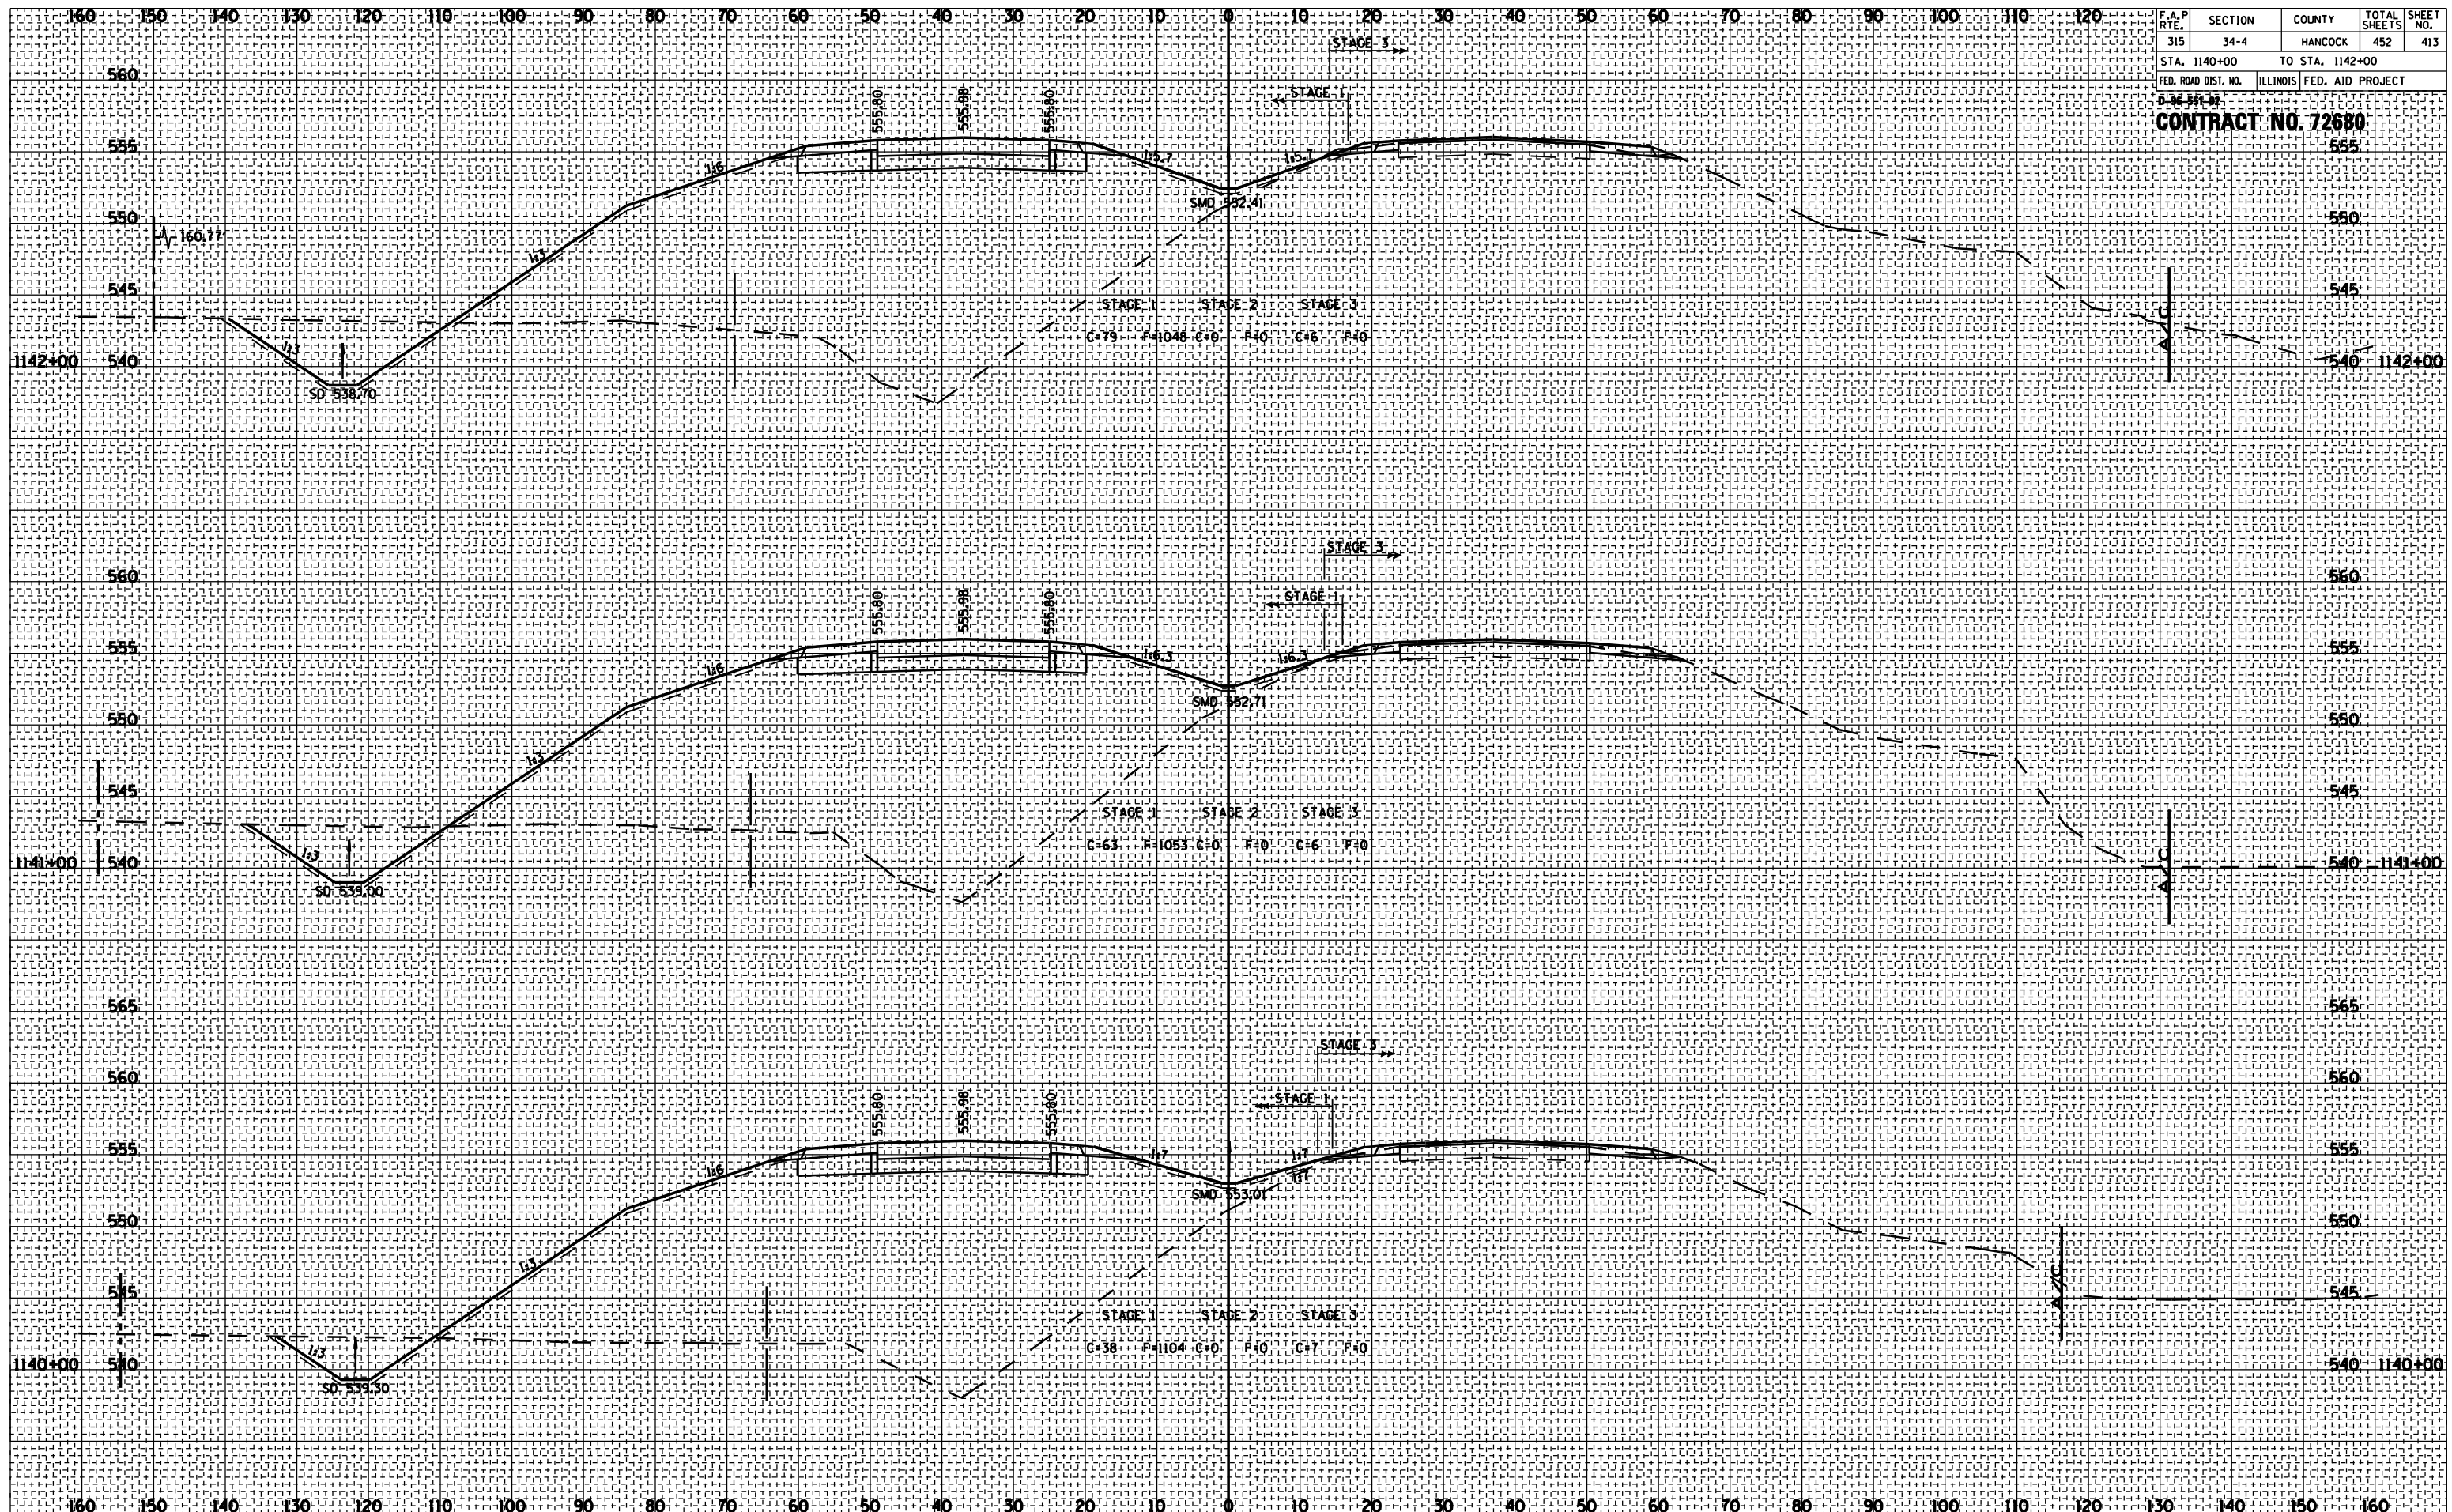


ROADWAY CROSS SECTIONS FA ROUTE 315 (US 136)

| F.A.P. RTE. | SECTION | COUNTY | TOTAL SHEETS | SHEET NO. |
|---------------------|---------|---------------------------|--------------|-----------|
| 315 | 34-4 | HANCOCK | 452 | 414 |
| STA. 1143+00 | | TO STA. 1143+50. | | |
| FED. ROAD DIST. NO. | | ILLINOIS FED. AID PROJECT | | |

CONTRACT NO. 72680

| | |
|---------------|------|
| BY | DATE |
| SURVEYED | |
| PLOTTED | |
| NOTE BOOK | |
| AREAS CHECKED | |
| NO. | |

| | |
|---------------|------|
| BY | DATE |
| SURVEYED | |
| PLOTTED | |
| NOTE BOOK | |
| AREAS CHECKED | |
| NO. | |

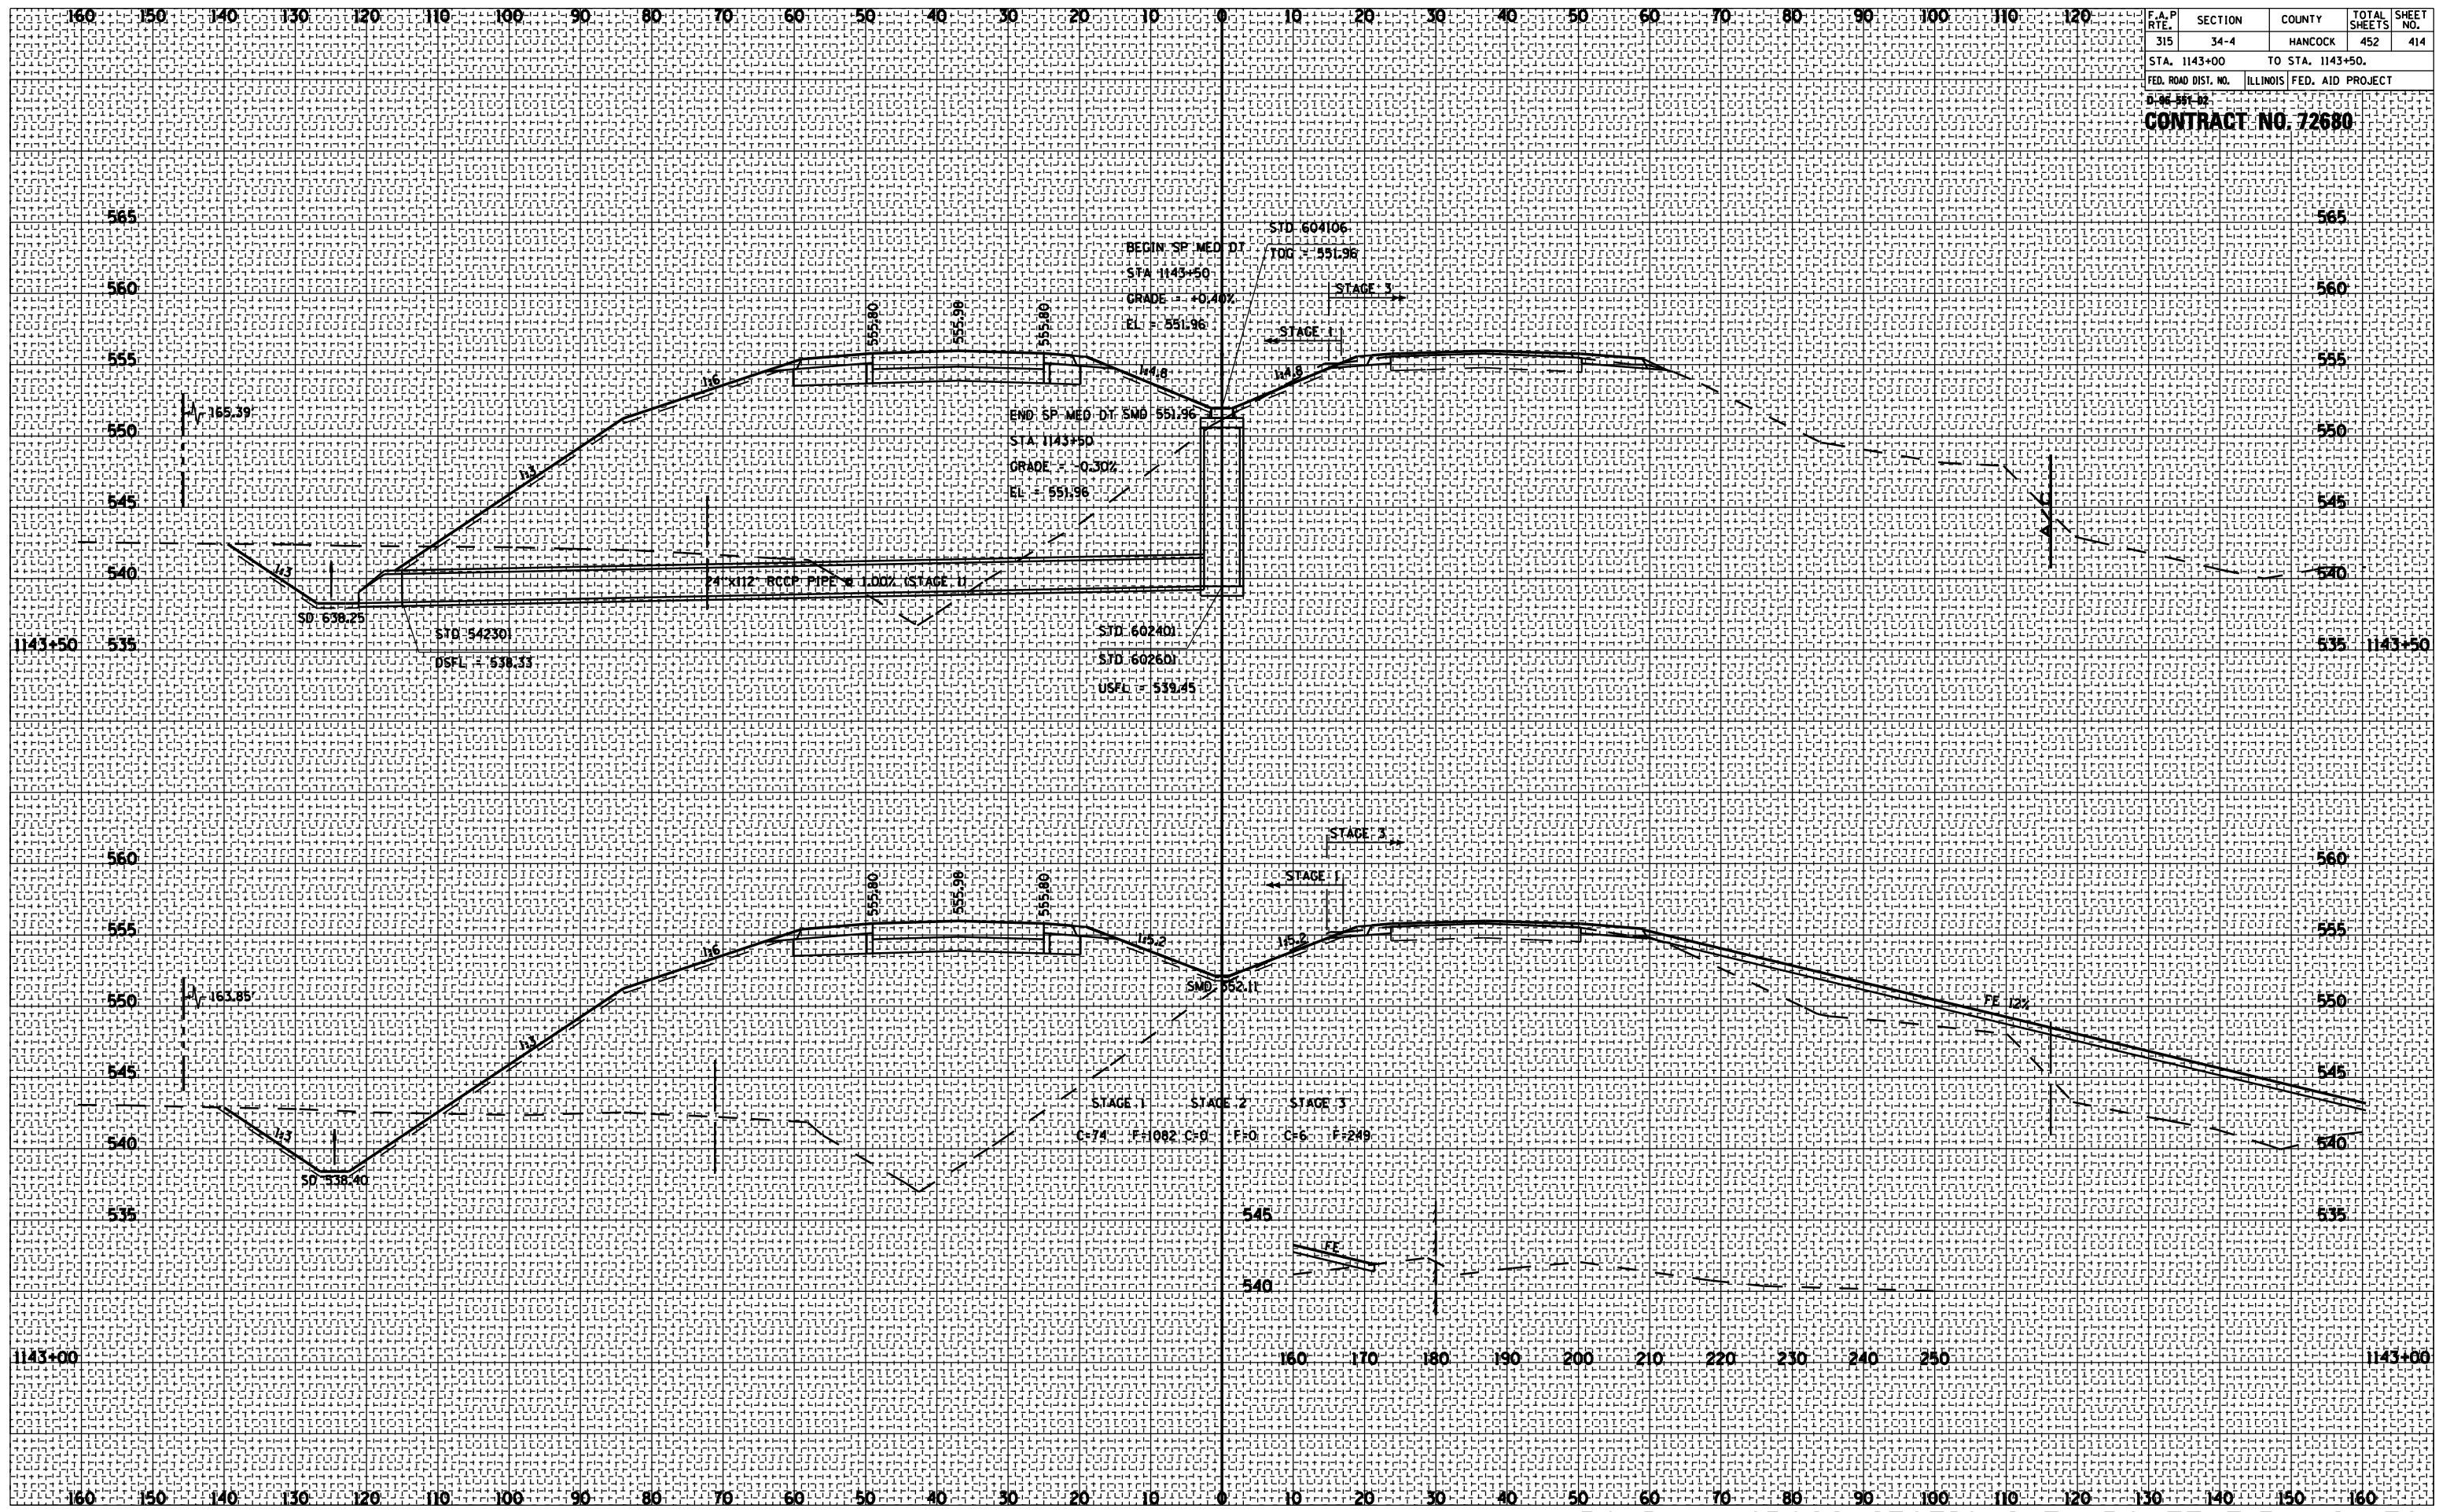

ROADWAY CROSS SECTIONS FA ROUTE 315 (US 136)

| F.A.P. RTE. | SECTION | COUNTY | TOTAL SHEETS | SHEET NO. |
|---------------------|---------|---------------------------|--------------|-----------|
| 315 | 34-4 | HANCOCK | 452 | 415 |
| STA. 1144+00 | | TO STA. 1146+00 | | |
| FED. ROAD DIST. NO. | | ILLINOIS FED. AID PROJECT | | |


CONTRACT NO. 72680

| BY | DATE |
|----|------|
| | |

NO.

| BY | DATE |
|----|------|
| | |

NO.

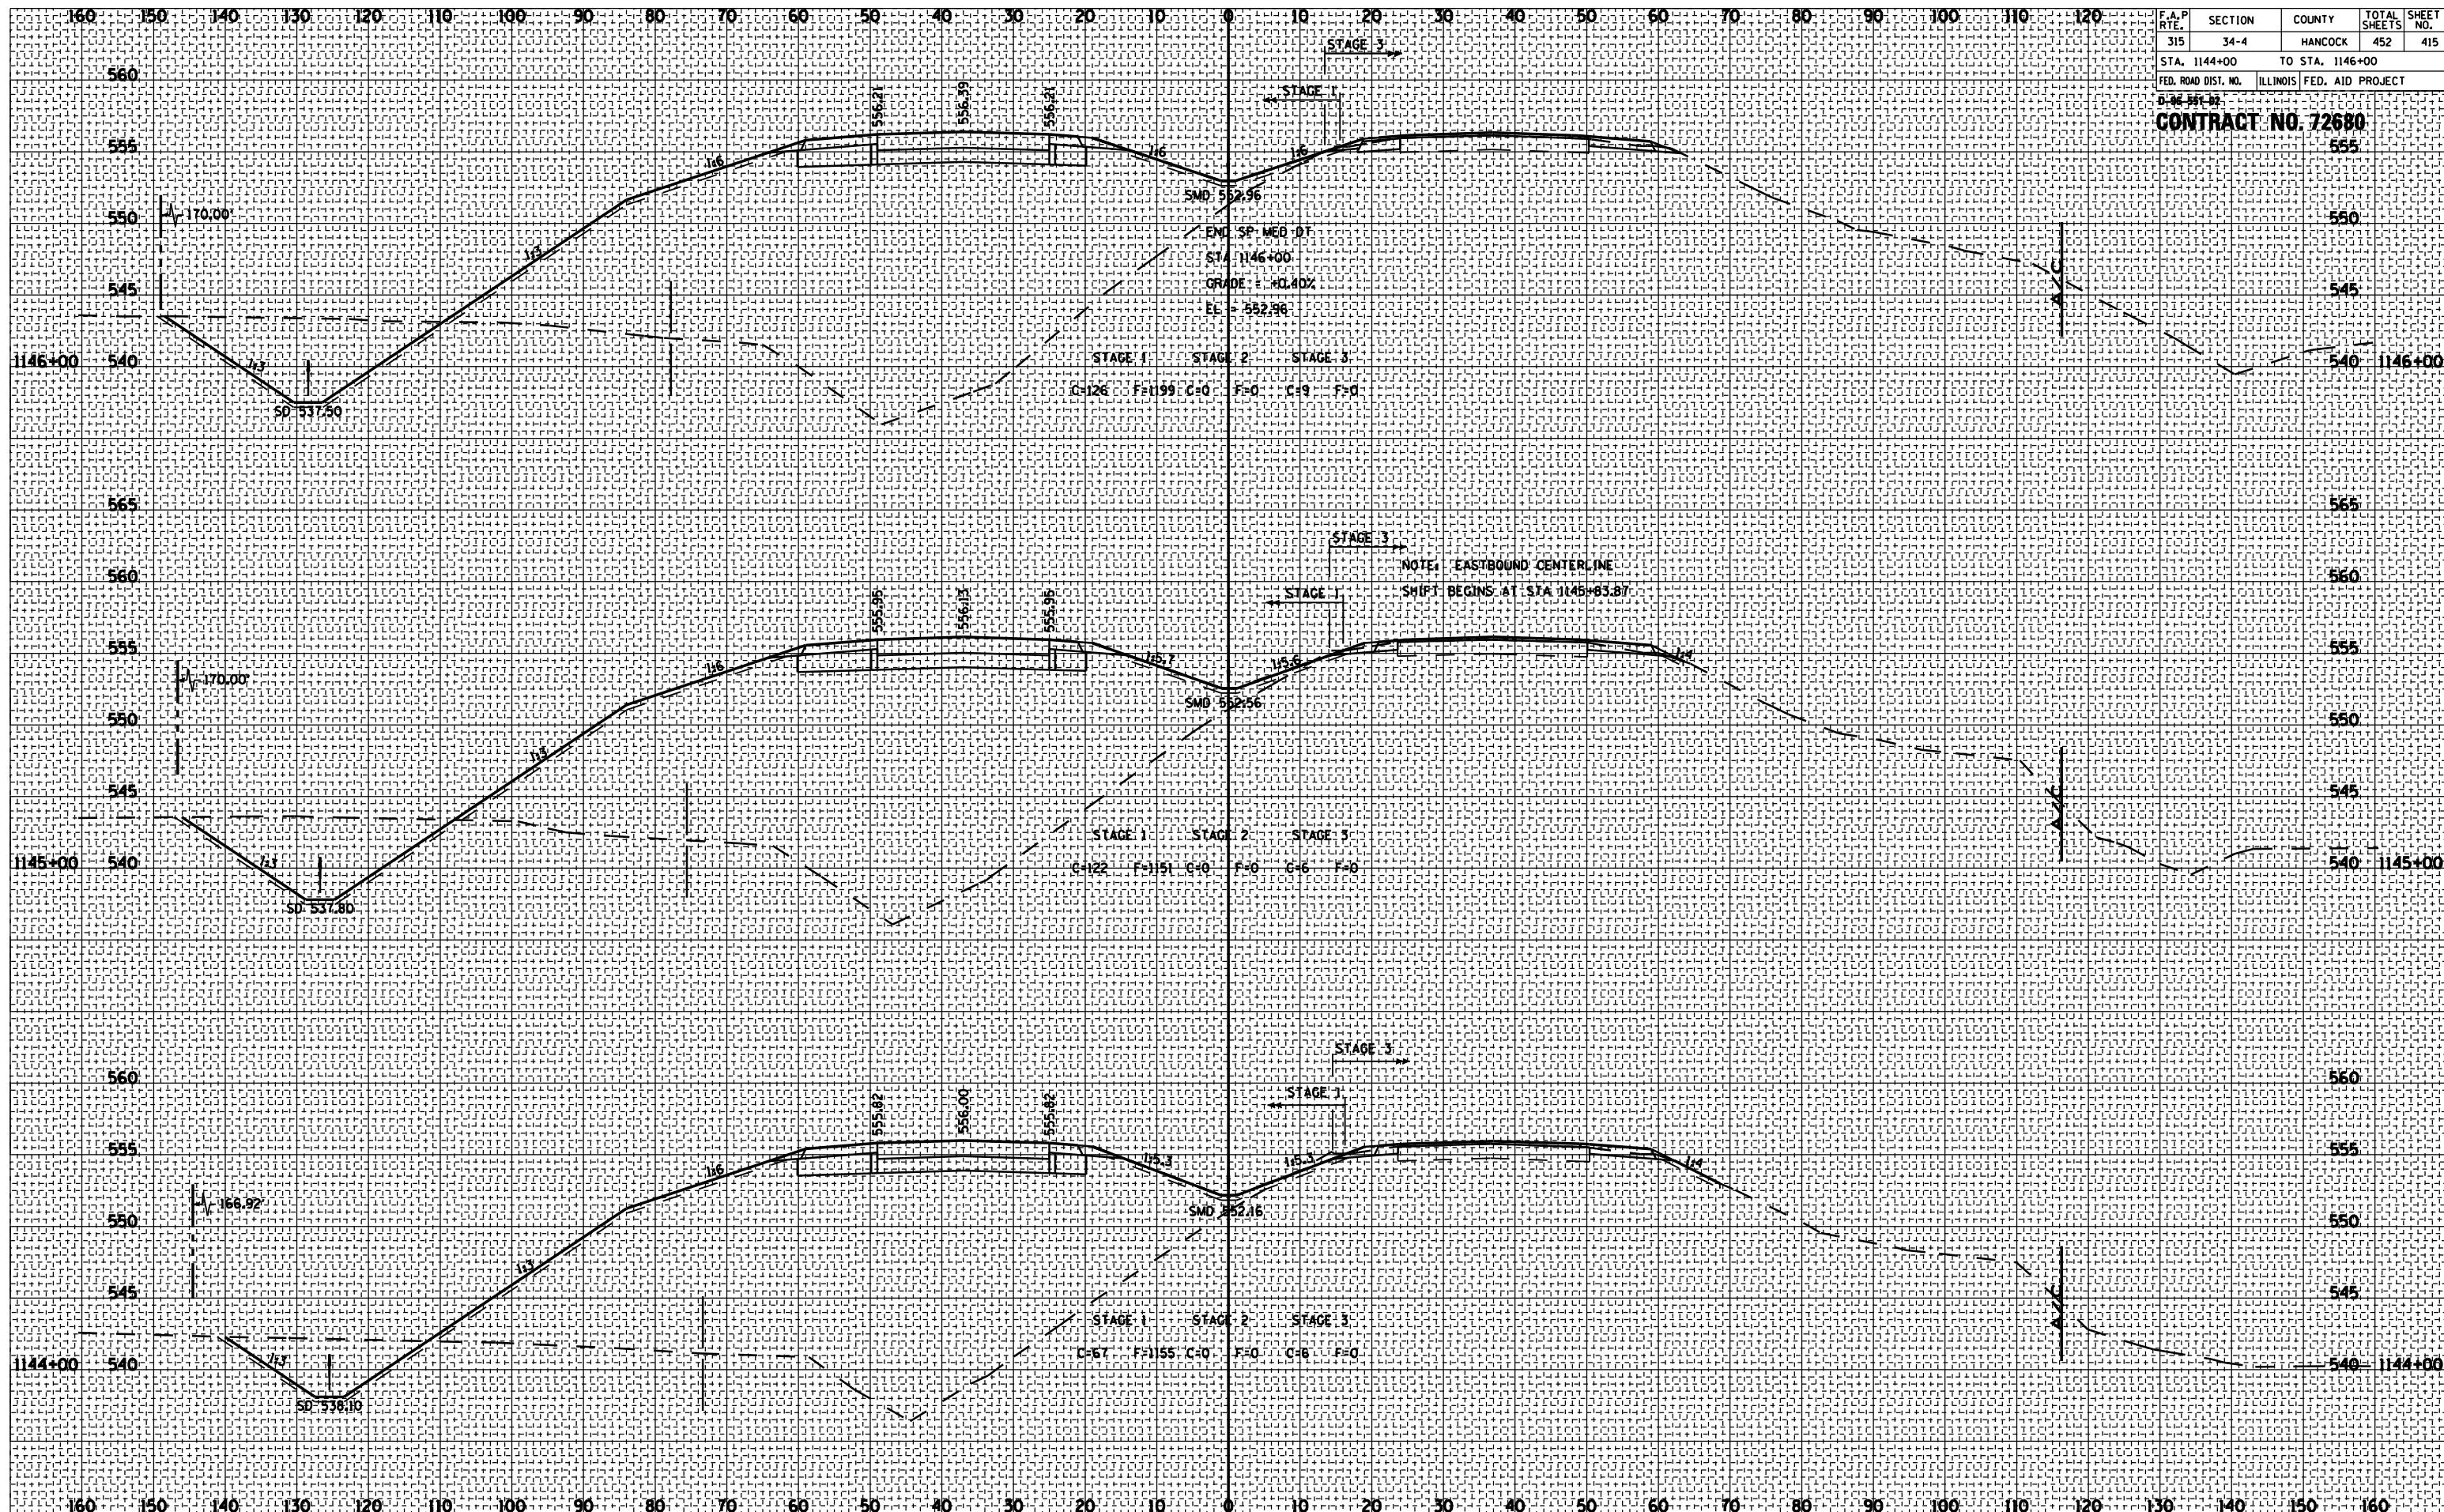


ROADWAY CROSS SECTIONS FA ROUTE 315 (US 136)

| F.A.P. RTE. | SECTION | COUNTY | TOTAL SHEETS | SHEET NO. |
|---------------------------|---------|---------------------------|--------------|-----------|
| 315 | 34-4 | HANCOCK | 452 | 416 |
| STA. 1147+00 | | TO STA. 1148+00 | | |
| FED. ROAD DIST. NO. | | ILLINOIS FED. AID PROJECT | | |
| D-46-391-02 | | | | |
| CONTRACT NO. 72680 | | | | |

| BY | DATE |
|----|------|
| | |
| | |
| | |
| | |
| | |

| BY | DATE |
|----|------|
| | |
| | |
| | |
| | |
| | |

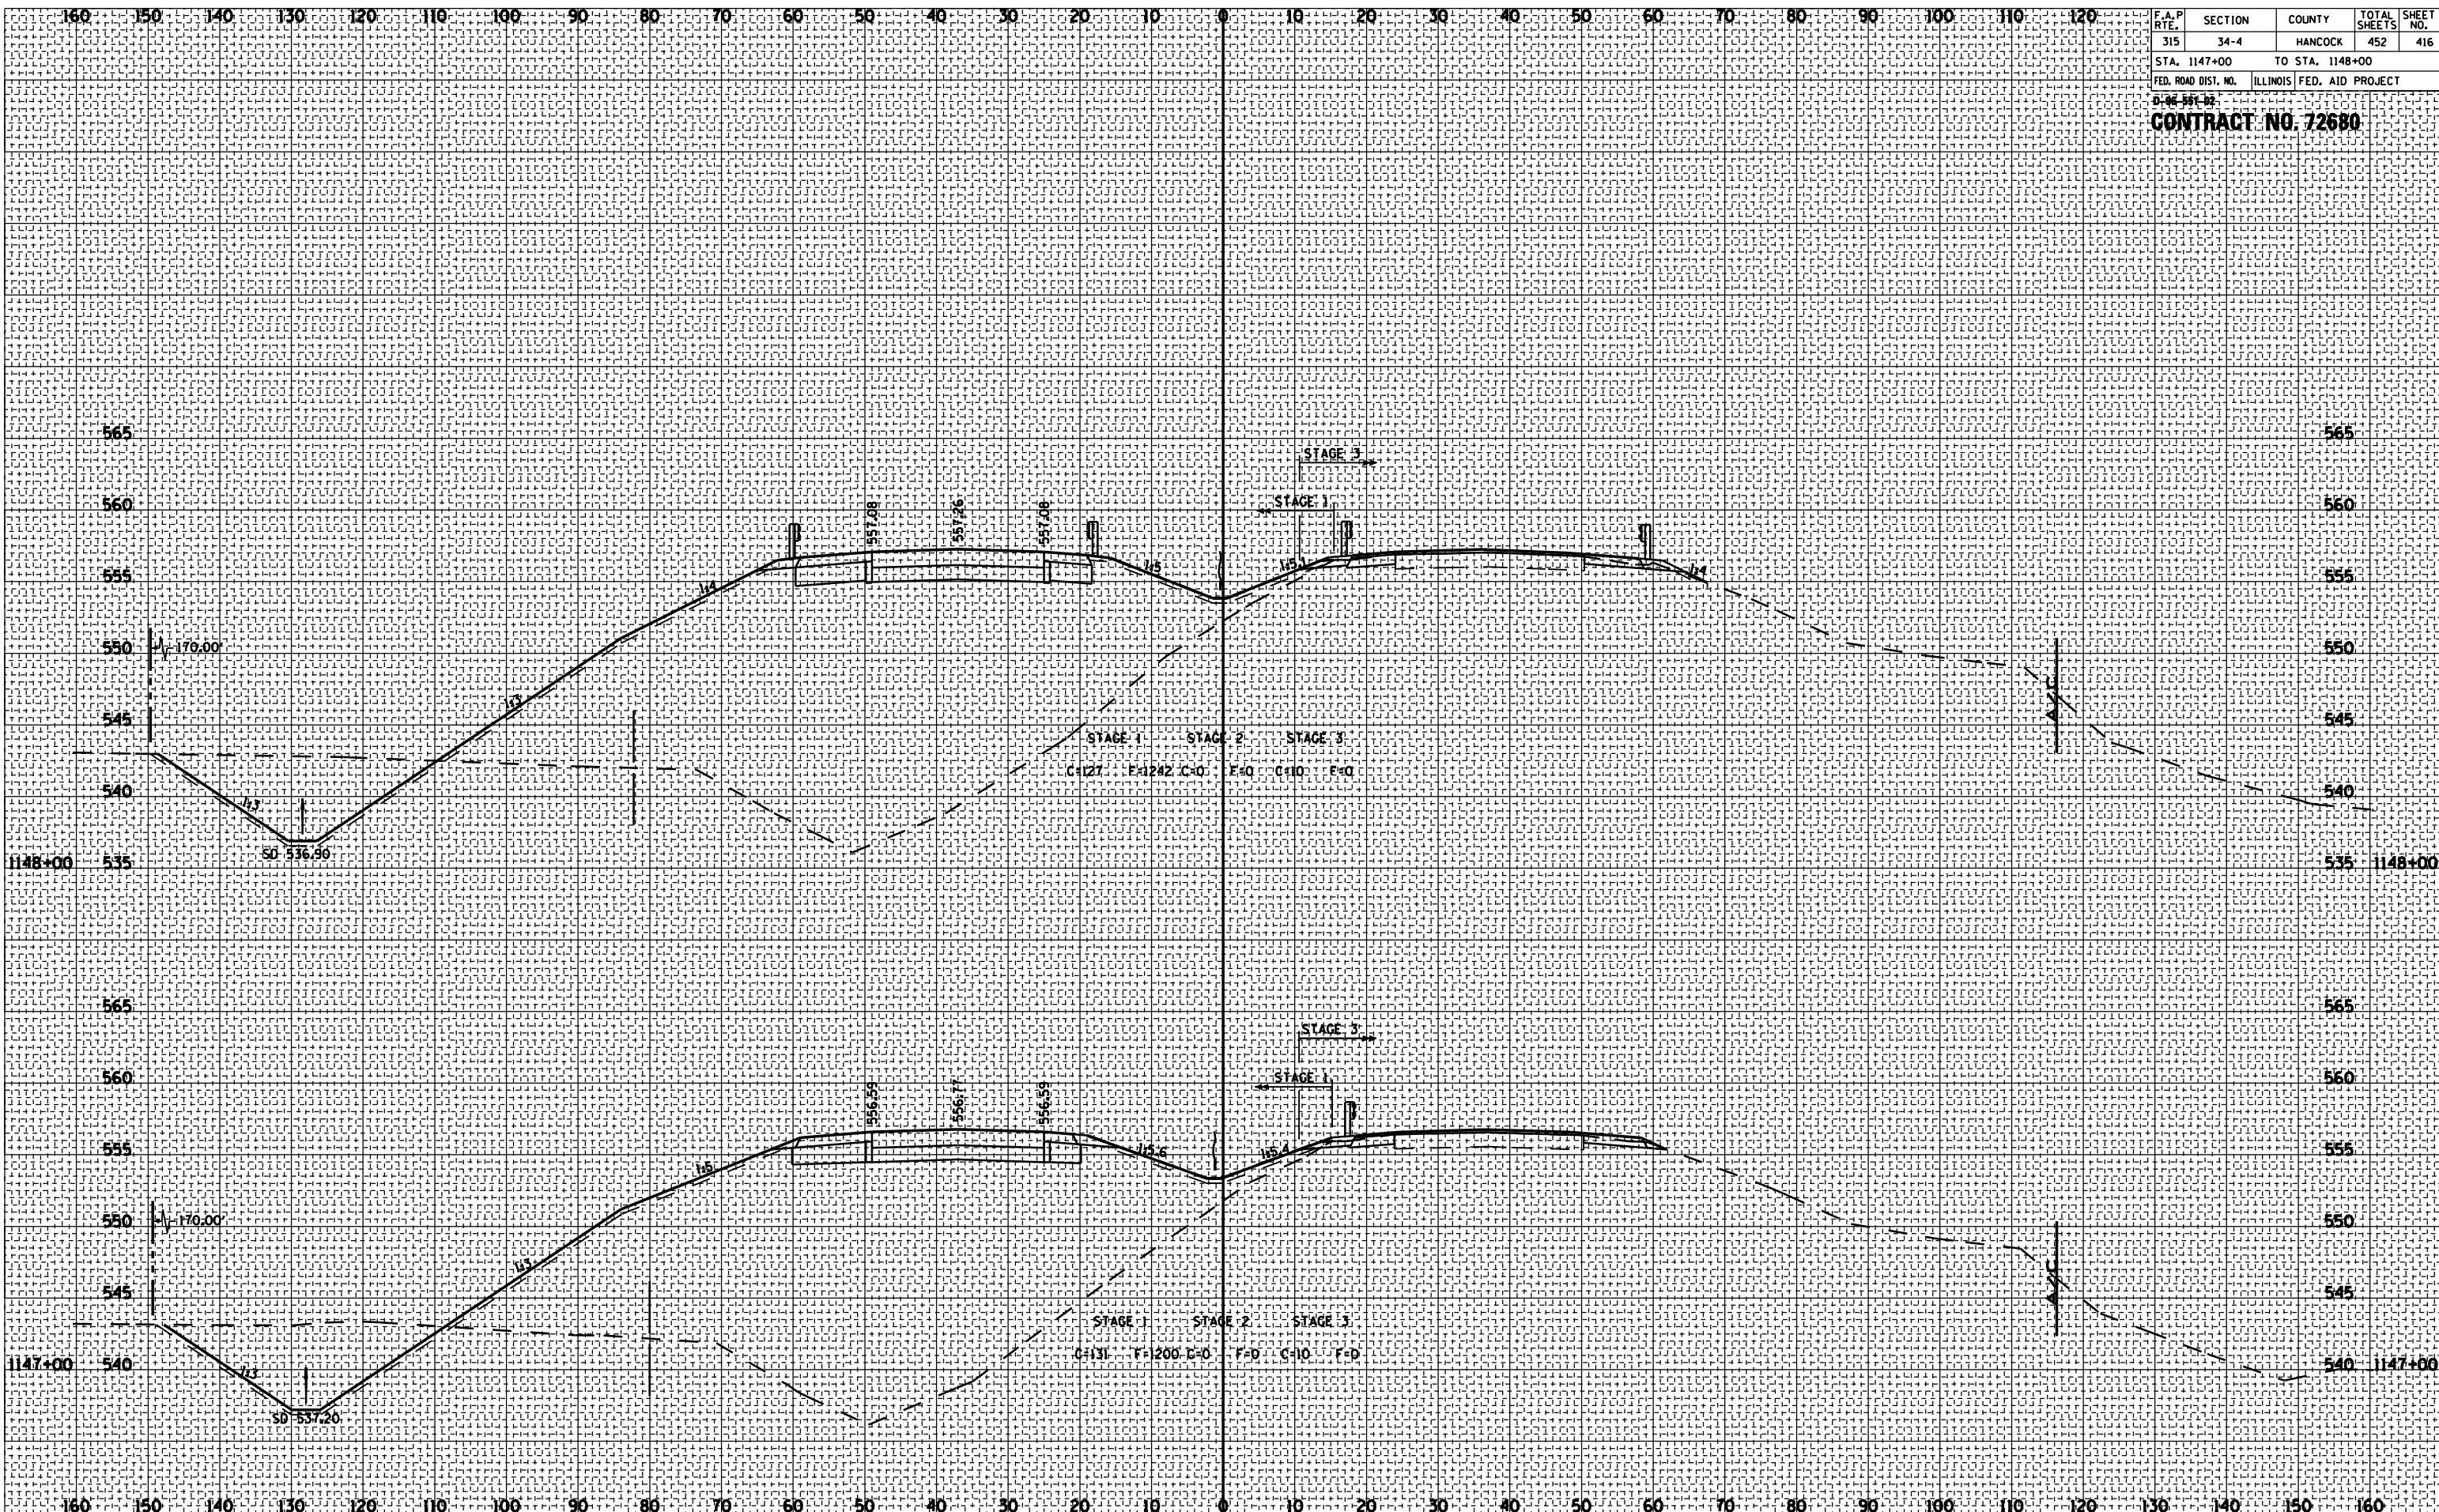


ROADWAY CROSS SECTIONS FA ROUTE 315 (US 136)

| F.A.P. RTE. | SECTION | COUNTY | TOTAL SHEETS | SHEET NO. |
|---------------------------|---------|---------------------------|--------------|-----------|
| 315 | 34-4 | HANCOCK | 452 | 417 |
| STA. 1149+00 | | TO STA. 1150+00 | | |
| FED. ROAD DIST. NO. | | ILLINOIS FED. AID PROJECT | | |
| D-02-391-02 | | | | |
| CONTRACT NO. 72680 | | | | |

| | |
|-----------|------|
| BY | DATE |
| SURVEYED | |
| PLOTTED | |
| NOTE BOOK | |
| AREAS | |
| CHECKED | |
| NO. | |

| | |
|-----------|------|
| BY | DATE |
| SURVEYED | |
| PLOTTED | |
| NOTE BOOK | |
| AREAS | |
| CHECKED | |
| NO. | |

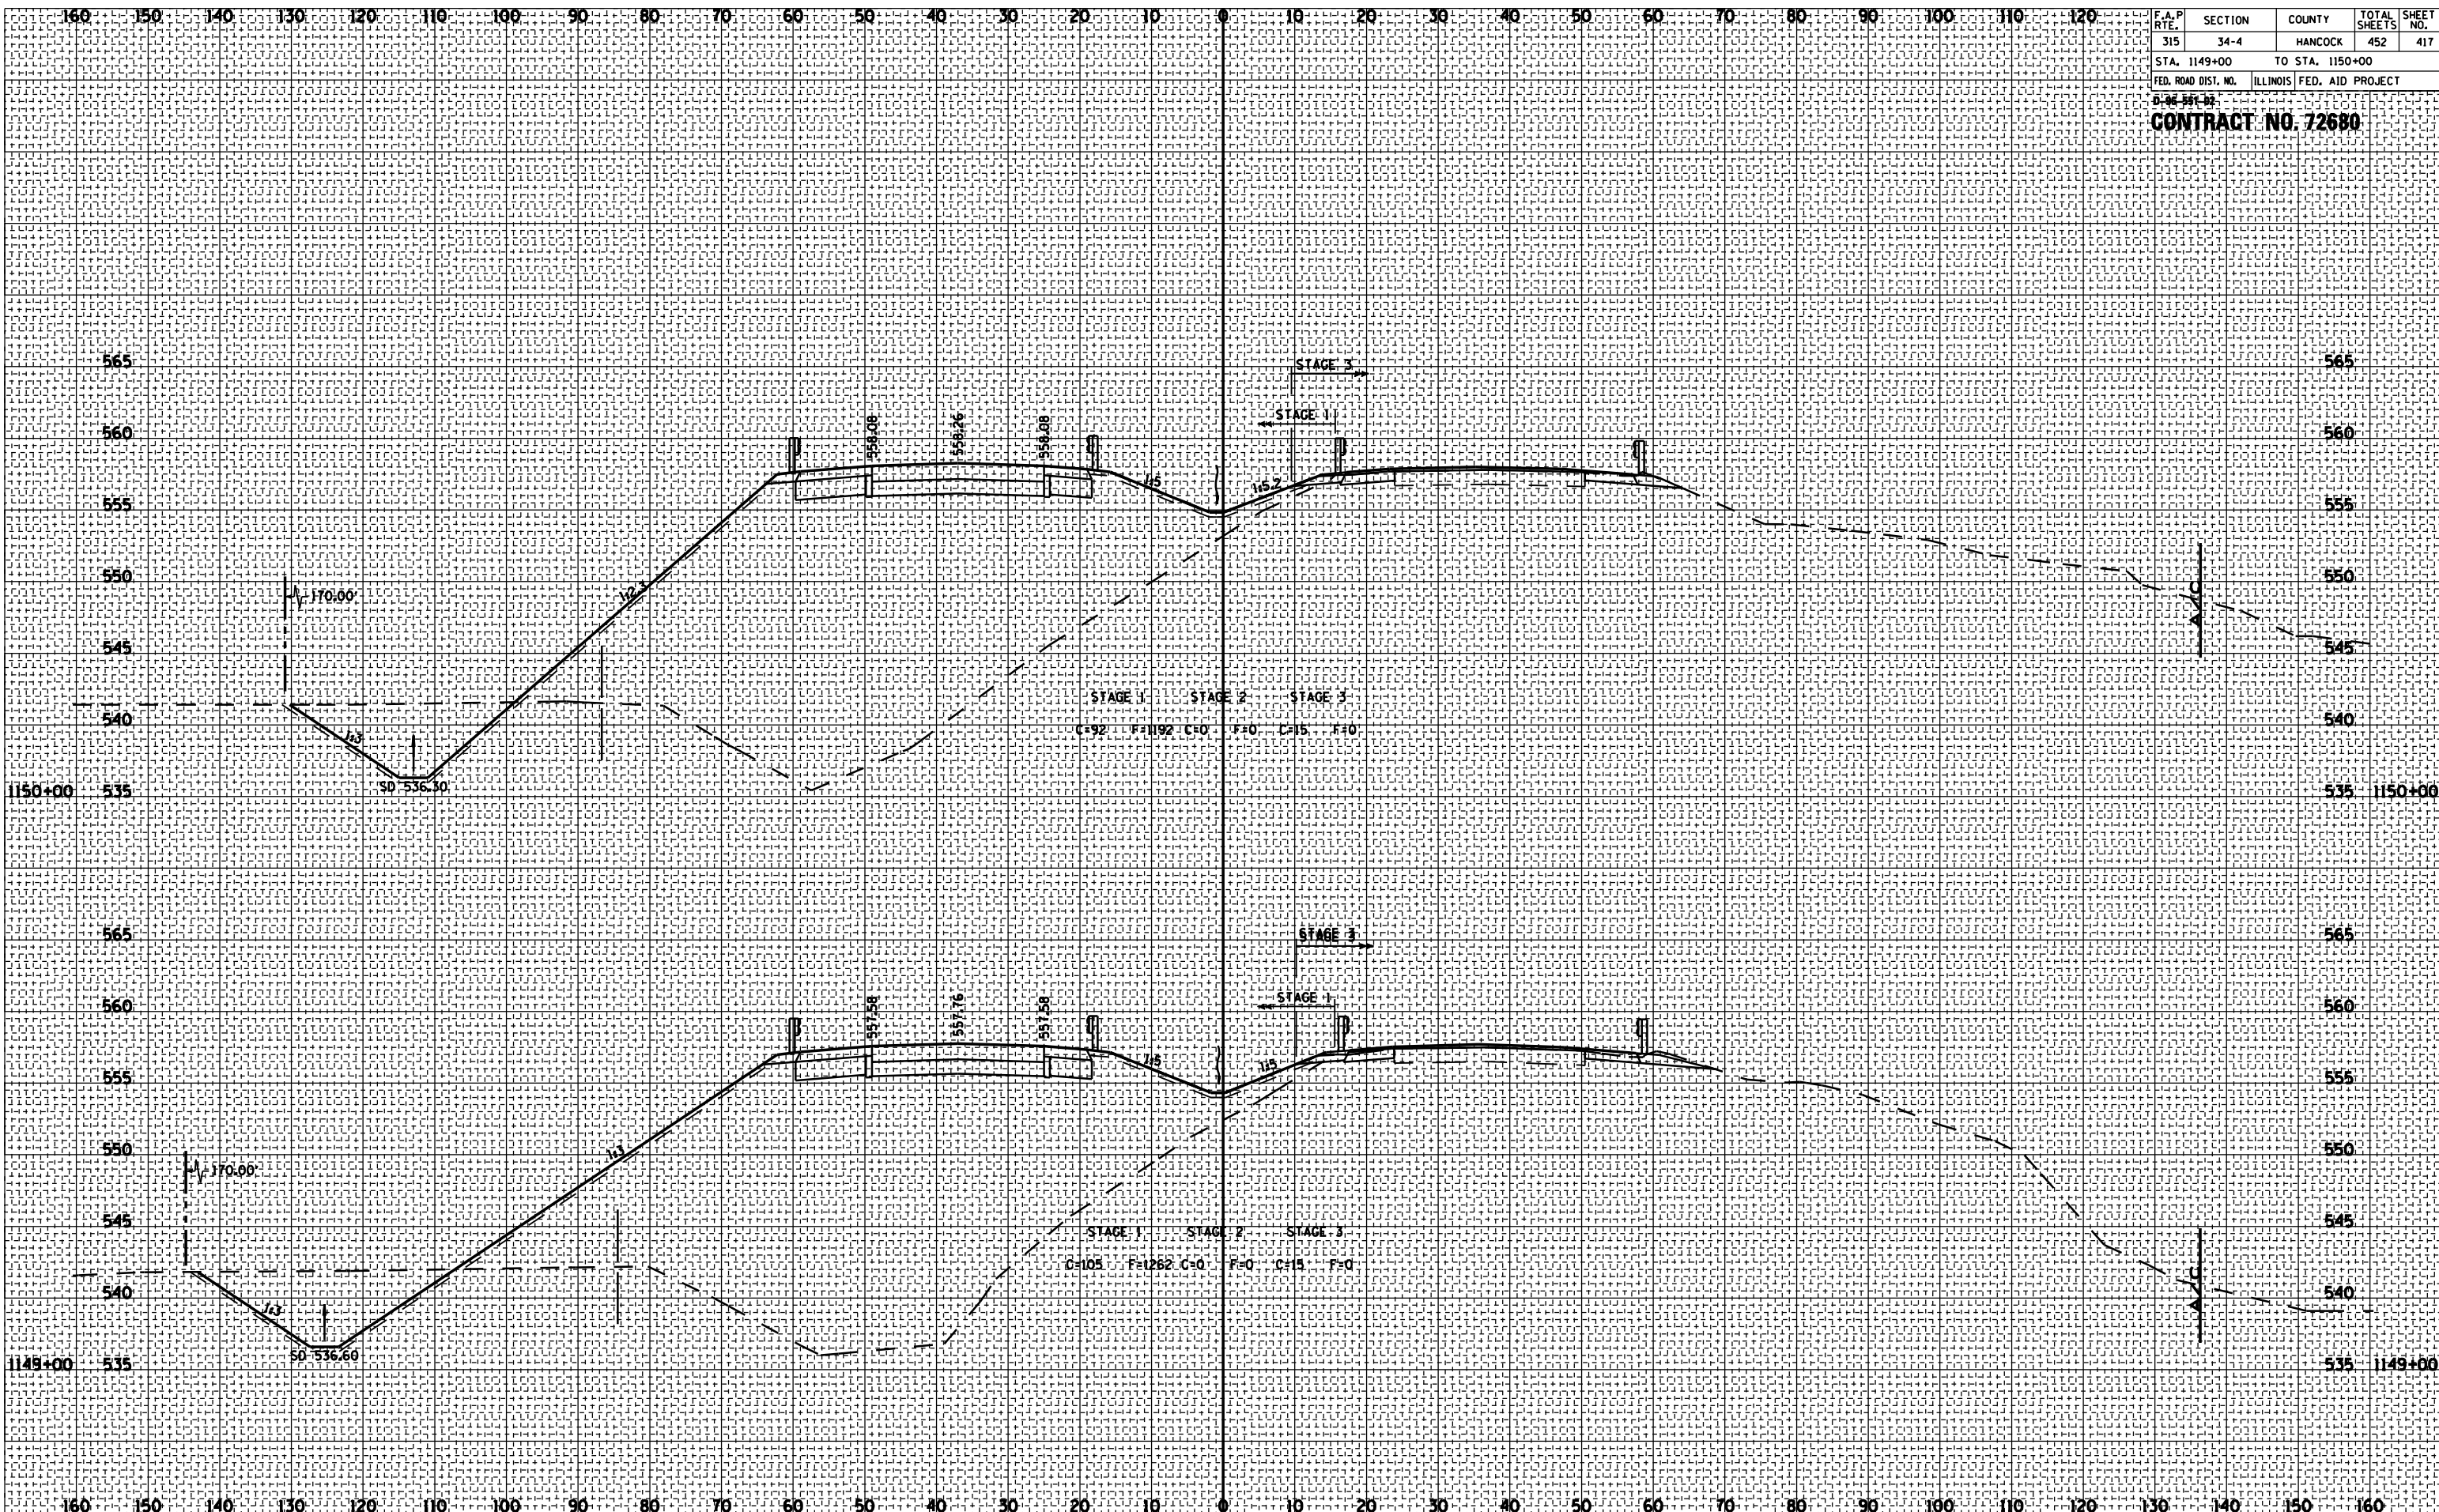


ROADWAY CROSS SECTIONS FA ROUTE 315 (US 136)

| F.A.P. RTE. | SECTION | COUNTY | TOTAL SHEETS | SHEET NO. |
|---------------------|---------|---------------------------|--------------|-----------|
| 315 | 34-4 | HANCOCK | 452 | 418 |
| STA. 1151+00 | | TO STA. 1152+00 | | |
| FED. ROAD DIST. NO. | | ILLINOIS FED. AID PROJECT | | |

CONTRACT NO. 72680

| BY | DATE |
|----|------|
| | |
| | |
| | |
| | |

| BY | DATE |
|----|------|
| | |
| | |
| | |
| | |

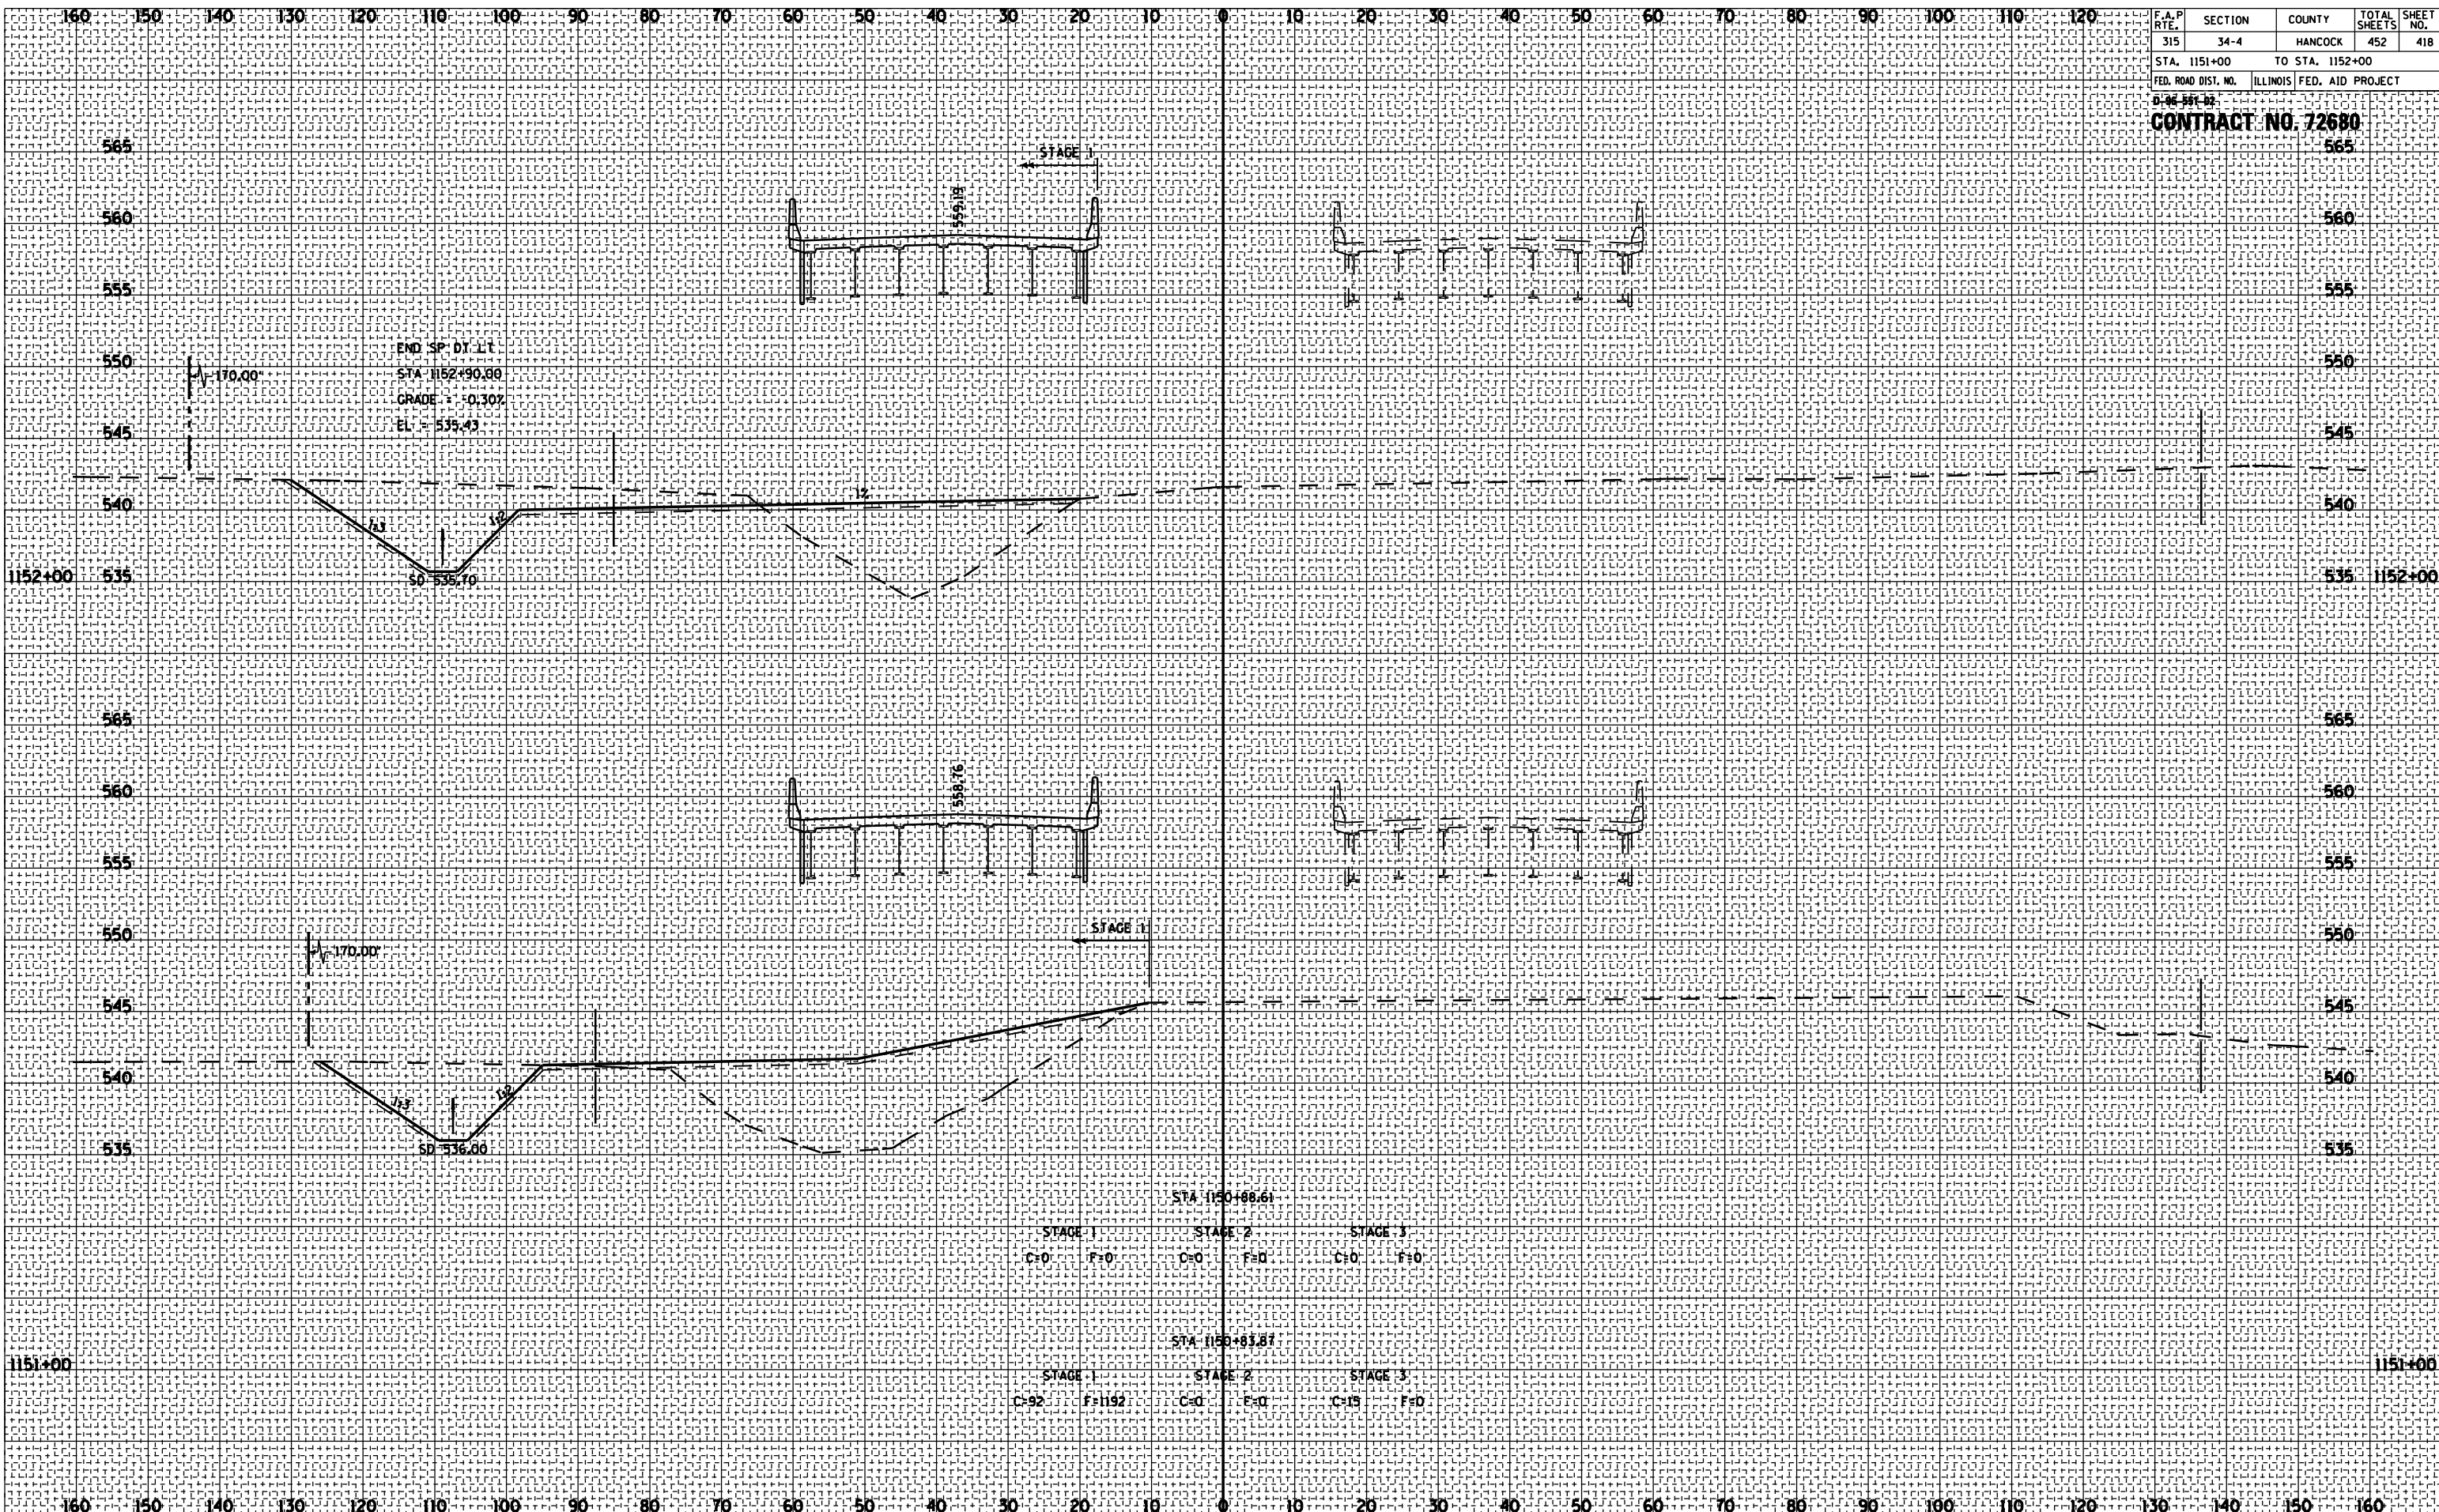


ROADWAY CROSS SECTIONS FA ROUTE 315 (US 136)

| F.A.P. RTE. | SECTION | COUNTY | TOTAL SHEETS | SHEET NO. |
|---------------------|---------|---------------------------|--------------|-----------|
| 315 | 34-4 | HANCOCK | 452 | 419 |
| STA. 1153+00 | | TO STA. 1154+00 | | |
| FED. ROAD DIST. NO. | | ILLINOIS FED. AID PROJECT | | |

CONTRACT NO. 72680

| DATE | BY |
|------|----|
| | |
| | |
| | |

| DATE | BY |
|------|----|
| | |
| | |
| | |

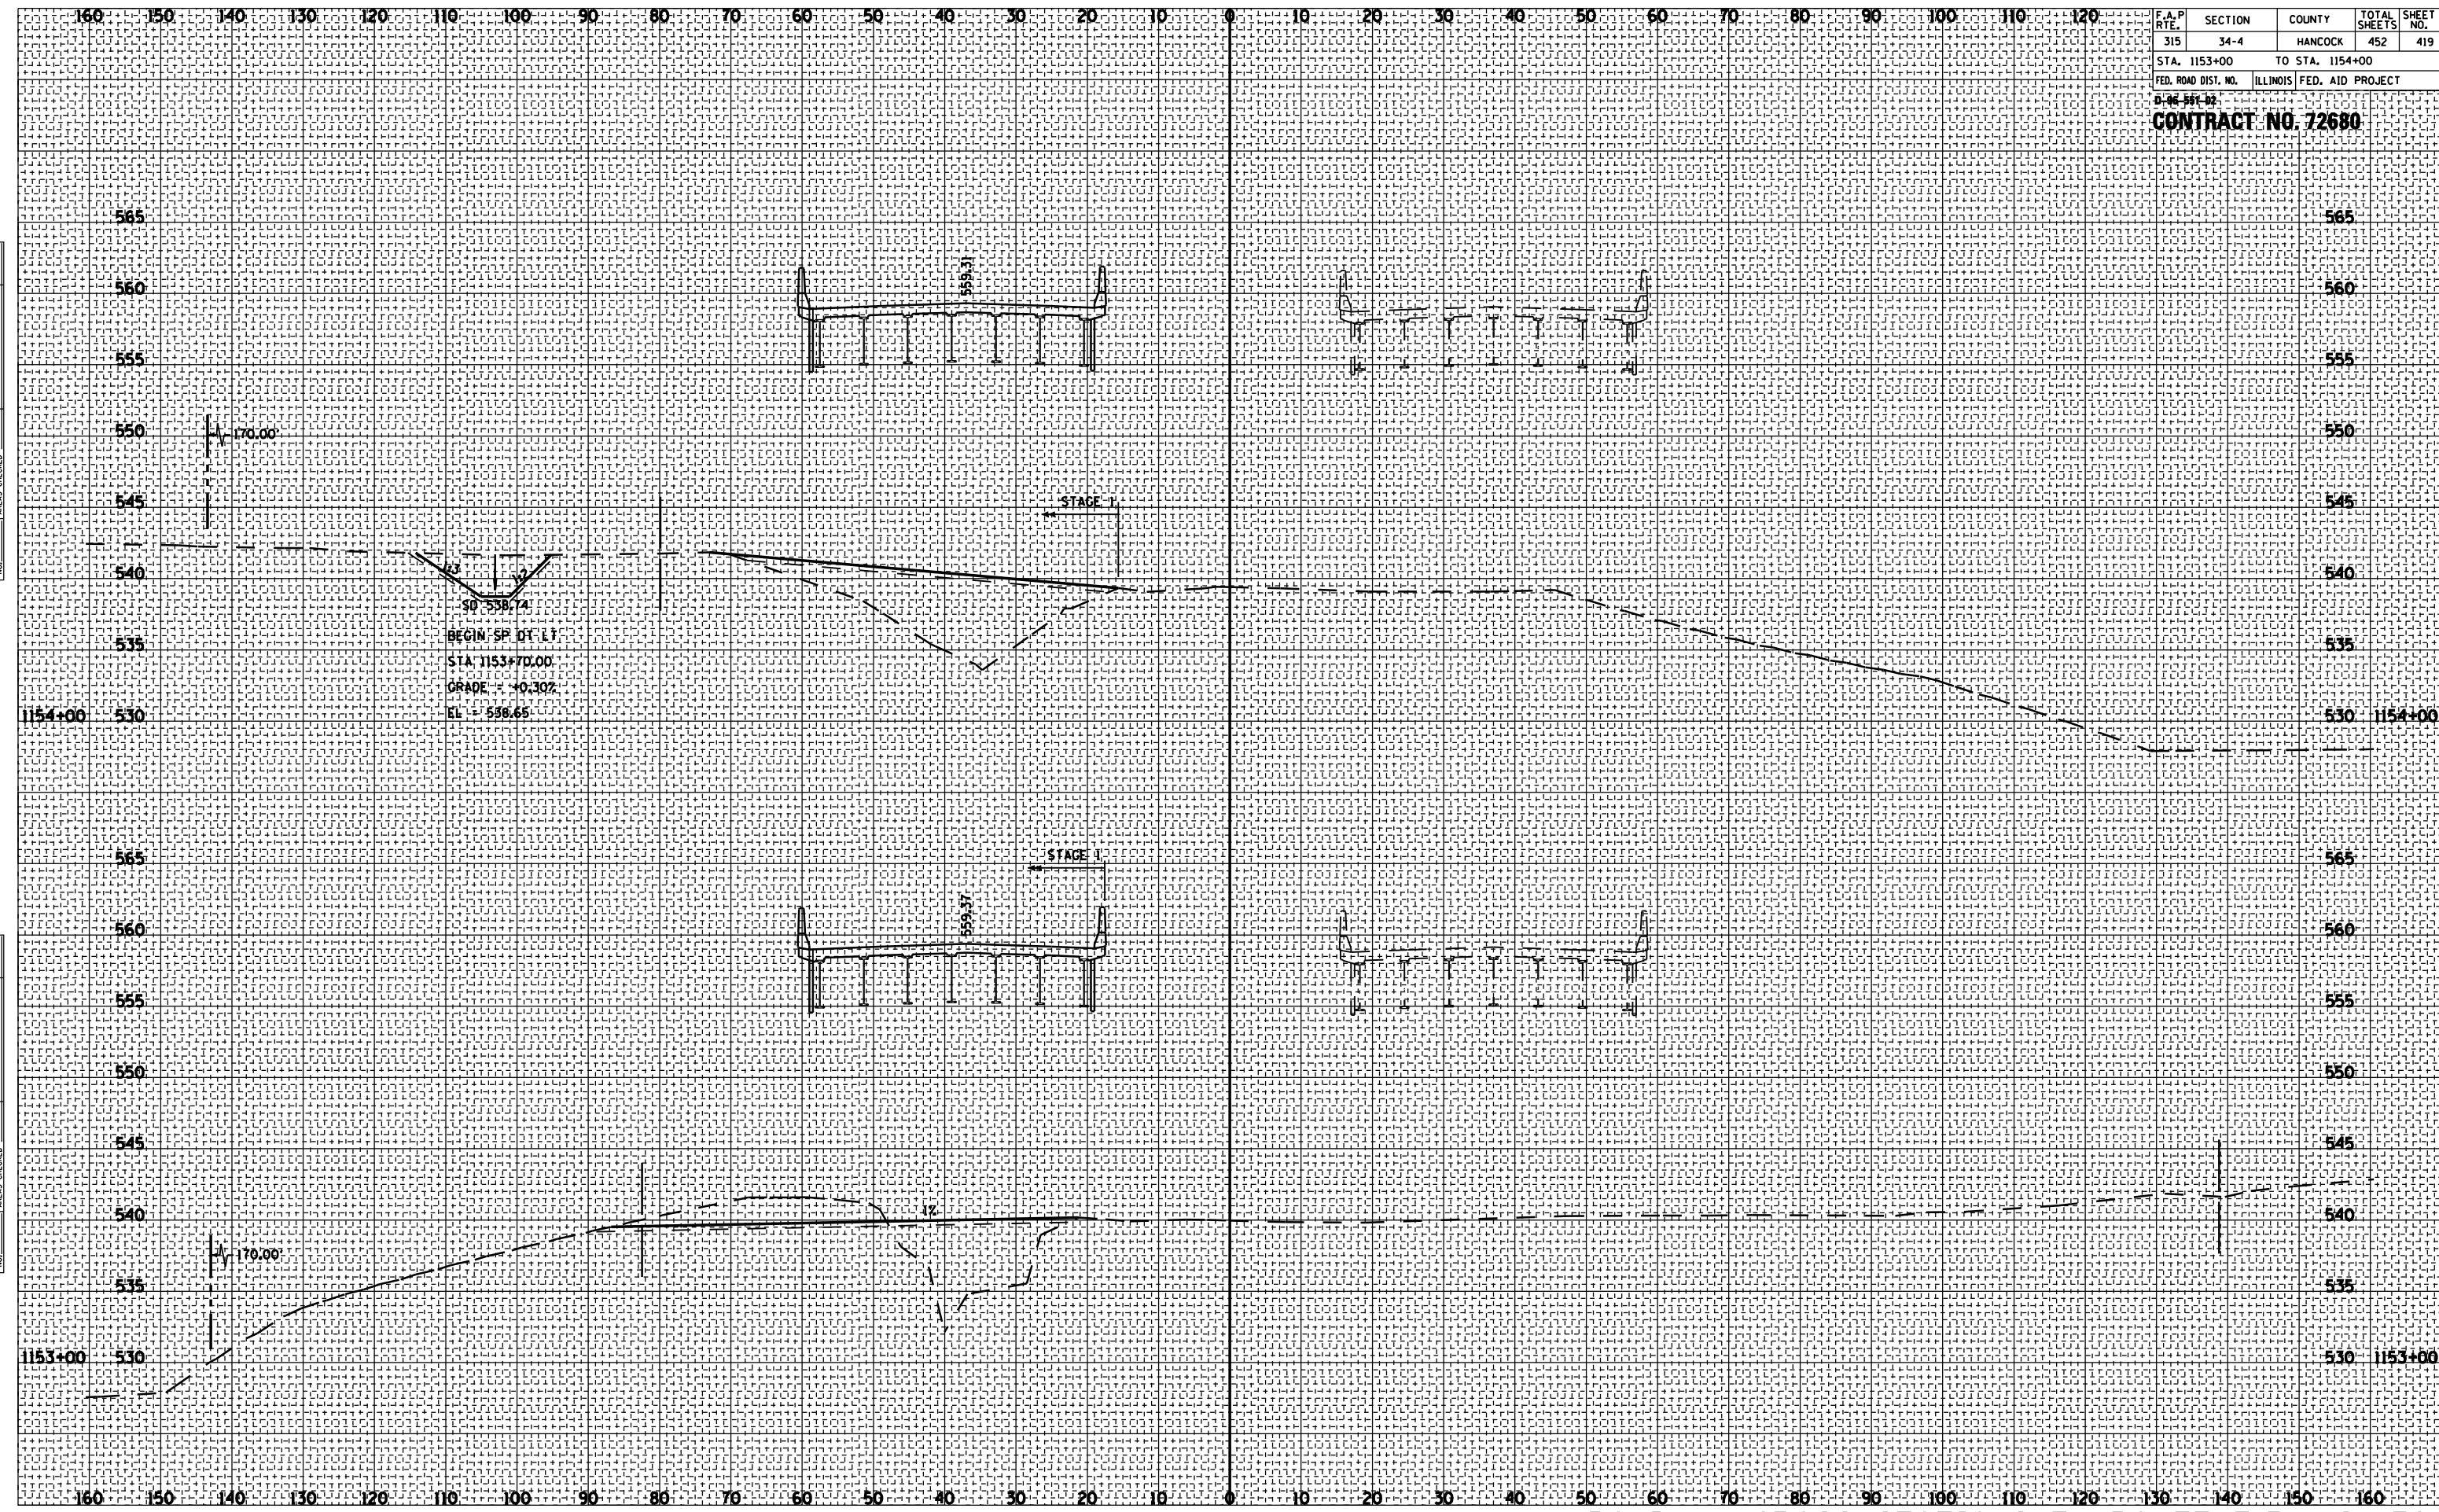


ROADWAY CROSS SECTIONS FA ROUTE 315 (US 136)

| F.A.P. RTE. | SECTION | COUNTY | TOTAL SHEETS | SHEET NO. |
|---------------------|---------|---------------------------|--------------|-----------|
| 315 | 34-4 | HANCOCK | 452 | 420 |
| STA. 1155+00 | | TO STA. 1156+00 | | |
| FED. ROAD DIST. NO. | | ILLINOIS FED. AID PROJECT | | |

CONTRACT NO. 72680

| BY | DATE |
|----|------|
| | |
| | |
| | |

| BY | DATE |
|----|------|
| | |
| | |
| | |

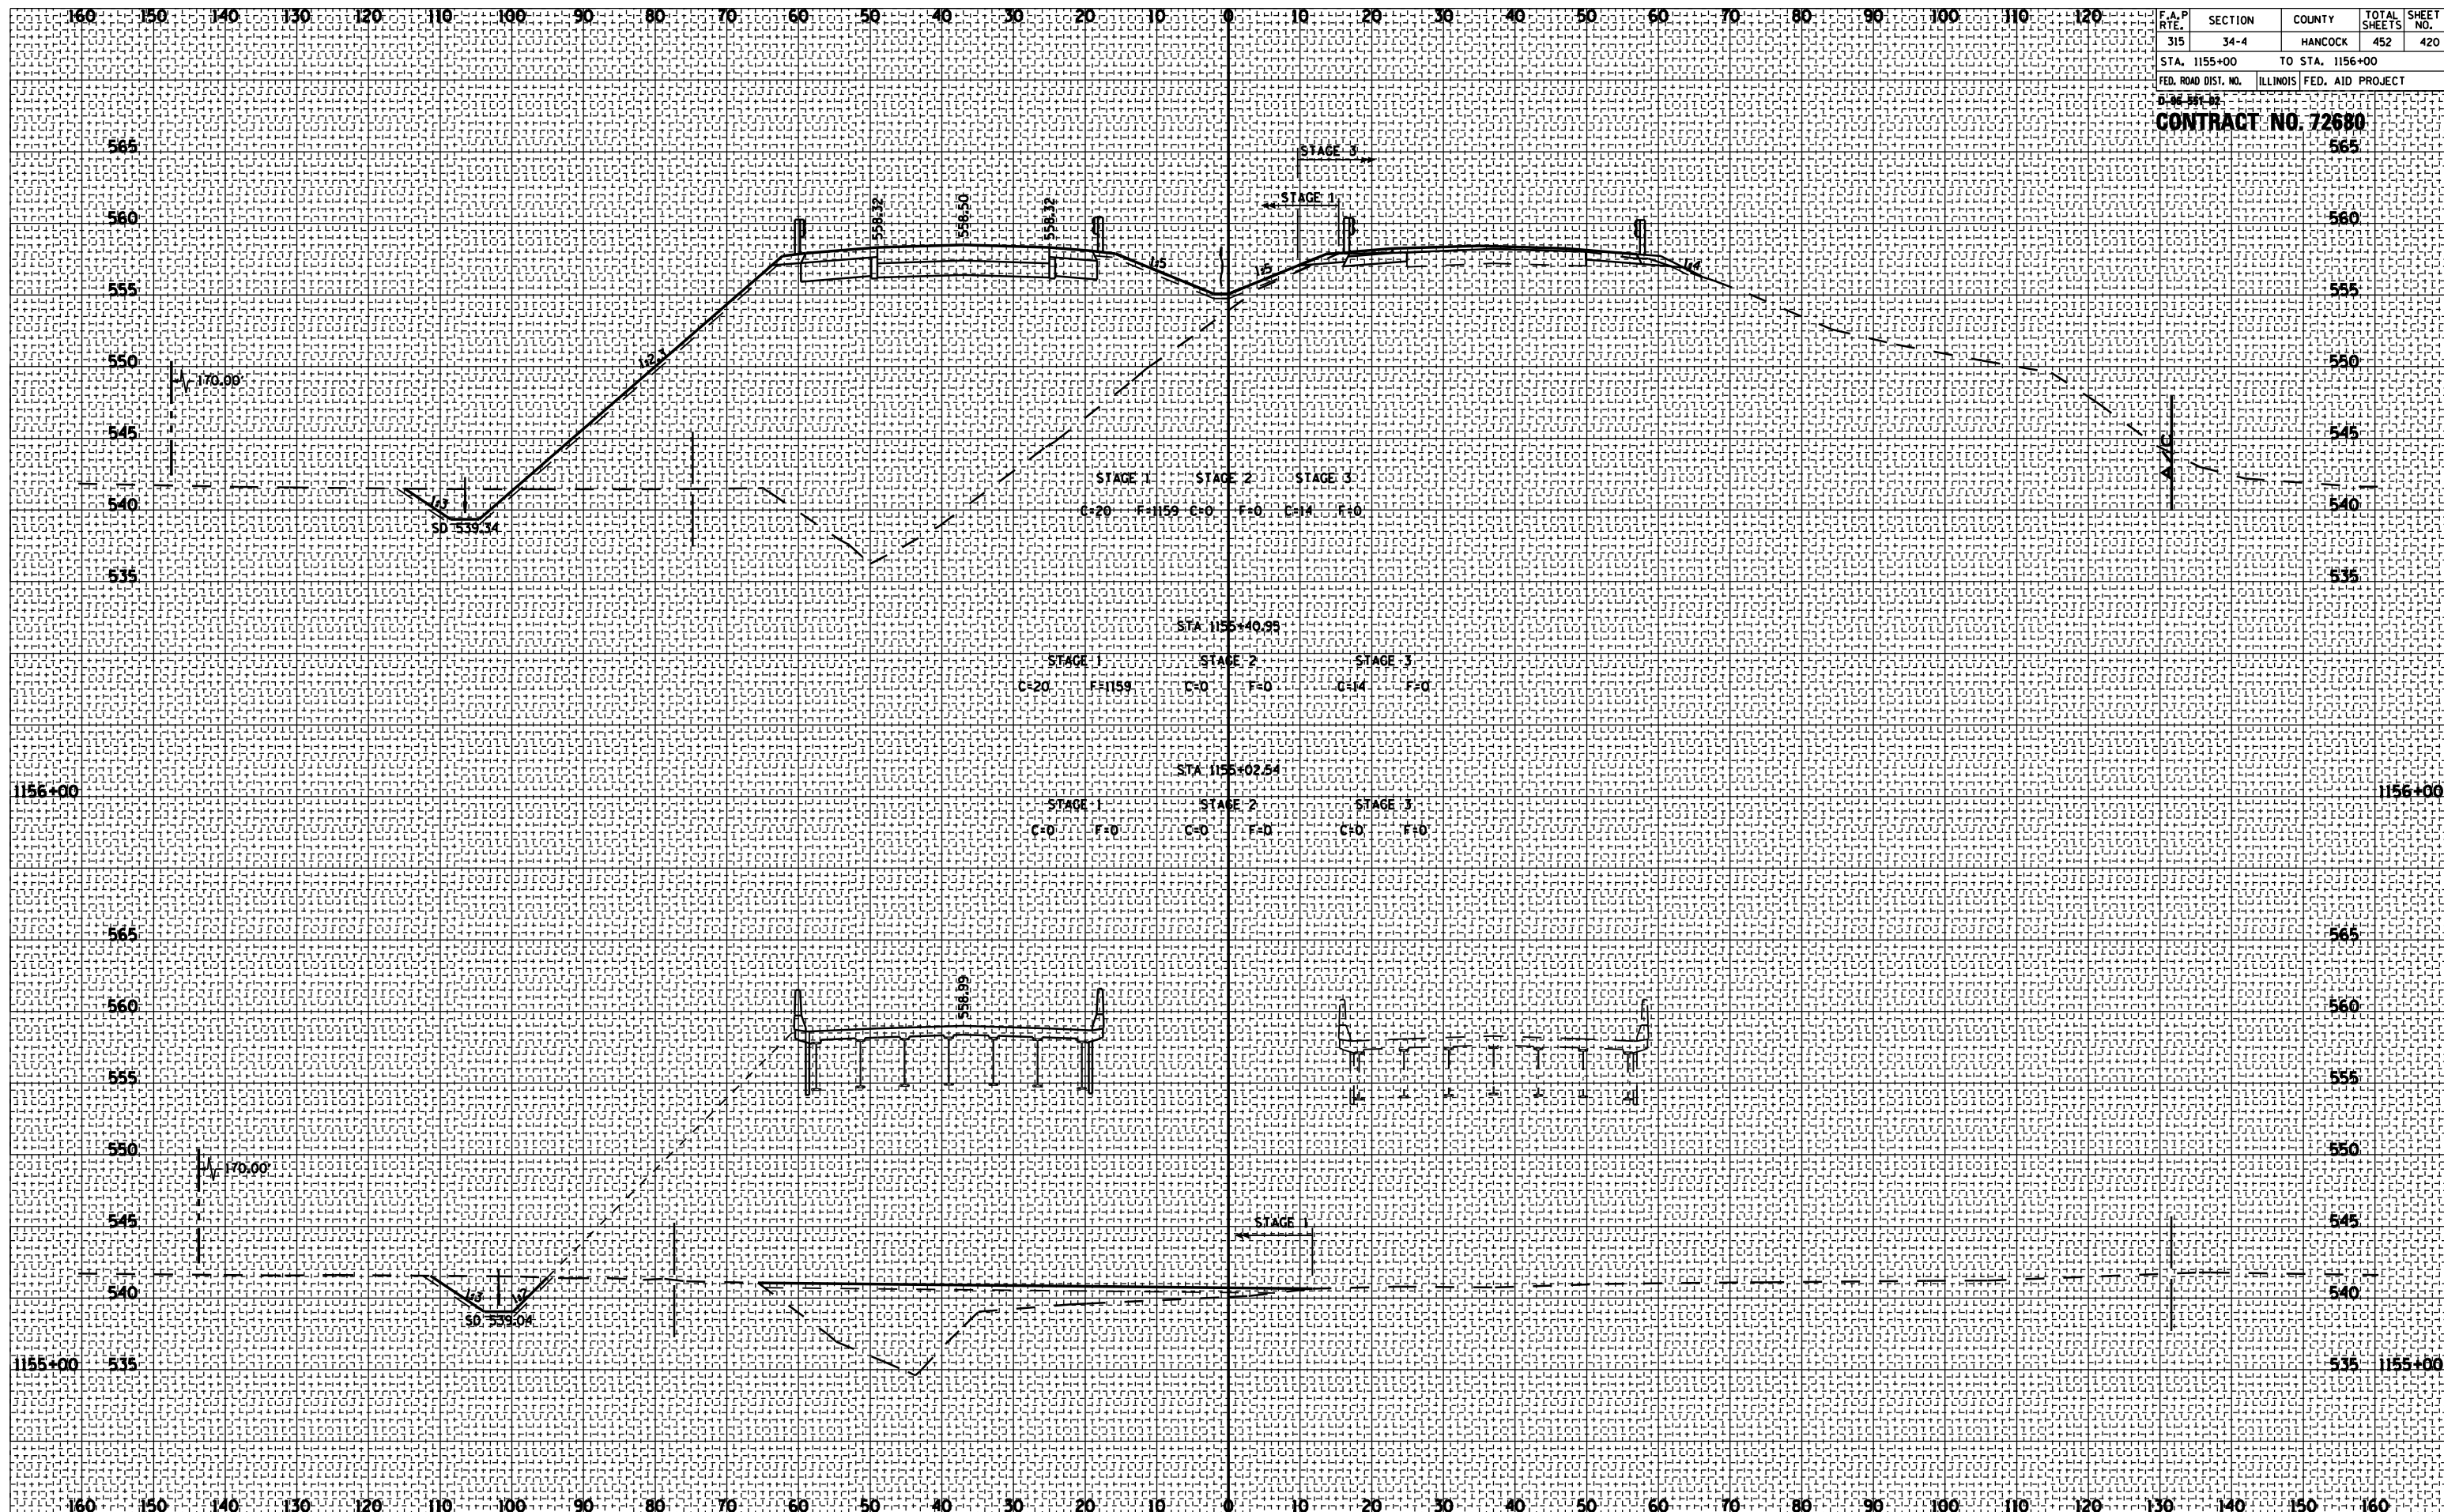

| F.A.P. RTE. | SECTION | COUNTY | TOTAL SHEETS | SHEET NO. |
|---------------------|---------|---------------------------|--------------|-----------|
| 315 | 34-4 | HANCOCK | 452 | 421 |
| STA. 1157+00 | | TO STA. 1159+00 | | |
| FED. ROAD DIST. NO. | | ILLINOIS FED. AID PROJECT | | |


CONTRACT NO. 72680

| BY | DATE |
|----|------|
| | |

NO.

| BY | DATE |
|----|------|
| | |

NO.

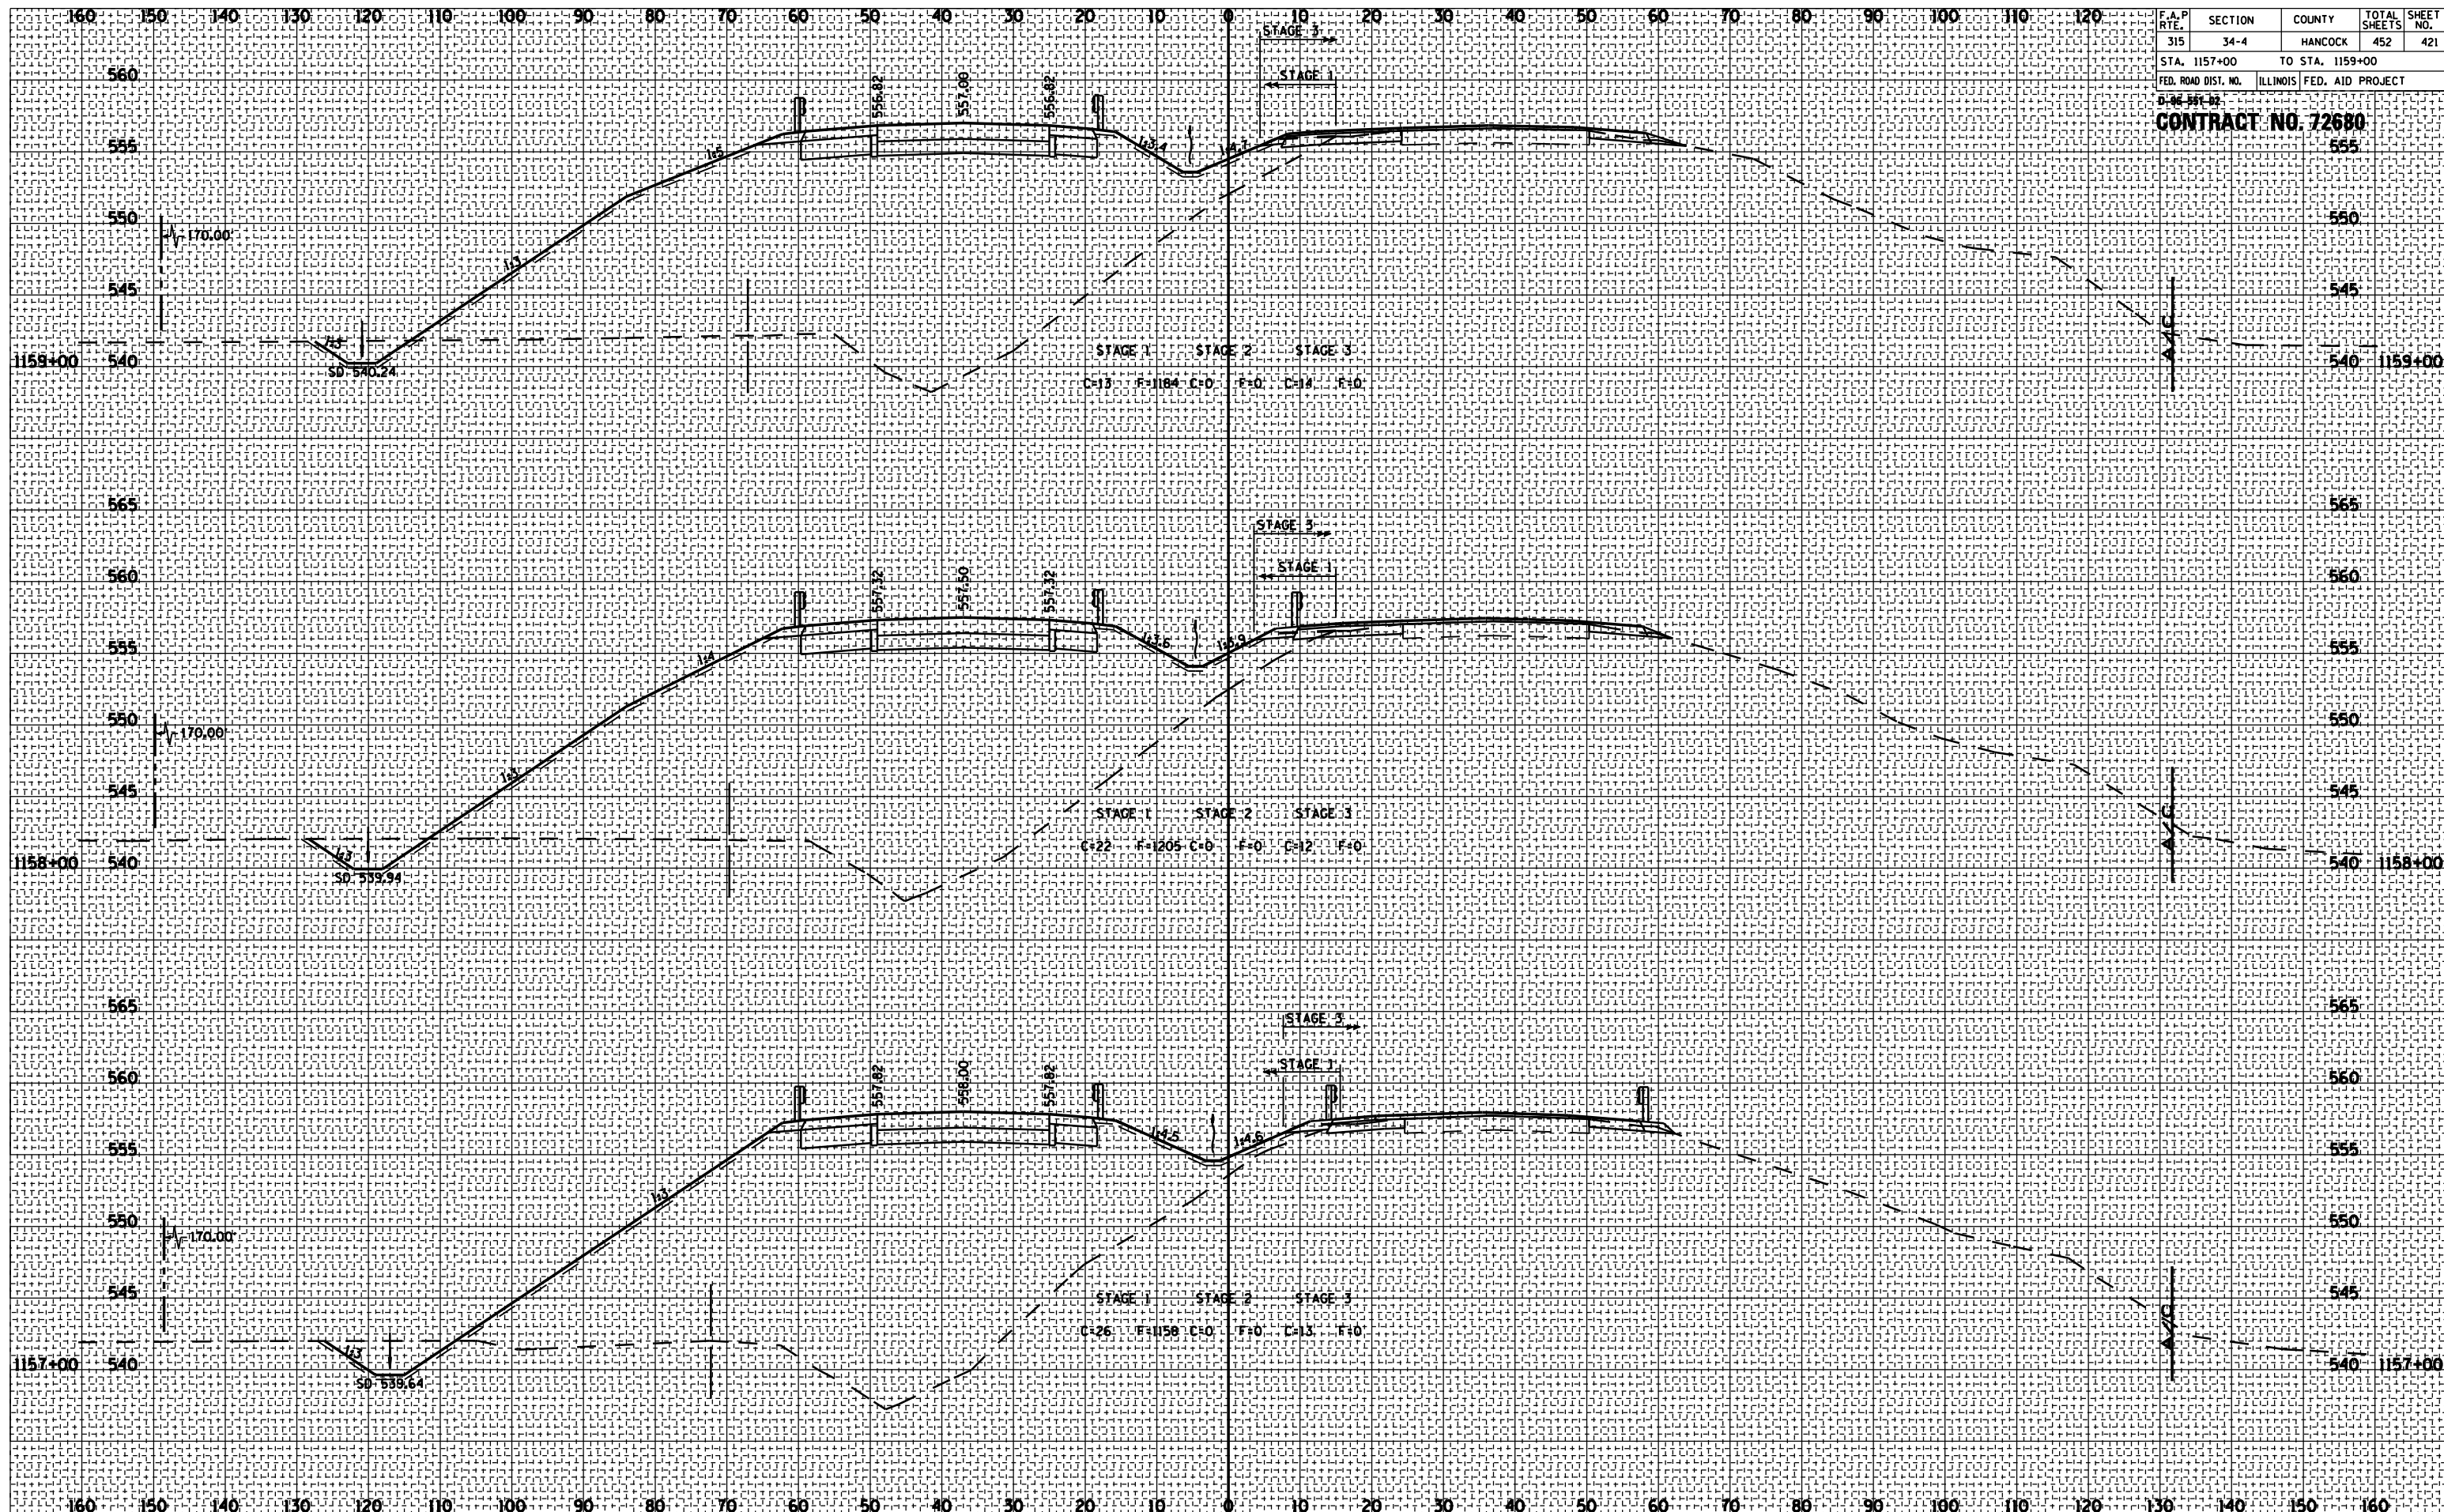


ROADWAY CROSS SECTIONS FA ROUTE 315 (US 136)

| F.A.P. RTE. | SECTION | COUNTY | TOTAL SHEETS | SHEET NO. |
|---------------------|---------|---------------------------|--------------|-----------|
| 315 | 34-4 | HANCOCK | 452 | 422 |
| STA. 1160+00 | | TO STA. 1160+50 | | |
| FED. ROAD DIST. NO. | | ILLINOIS FED. AID PROJECT | | |

CONTRACT NO. 72680

| BY | DATE |
|----|------|
| | |
| | |
| | |
| | |

| BY | DATE |
|----|------|
| | |
| | |
| | |
| | |

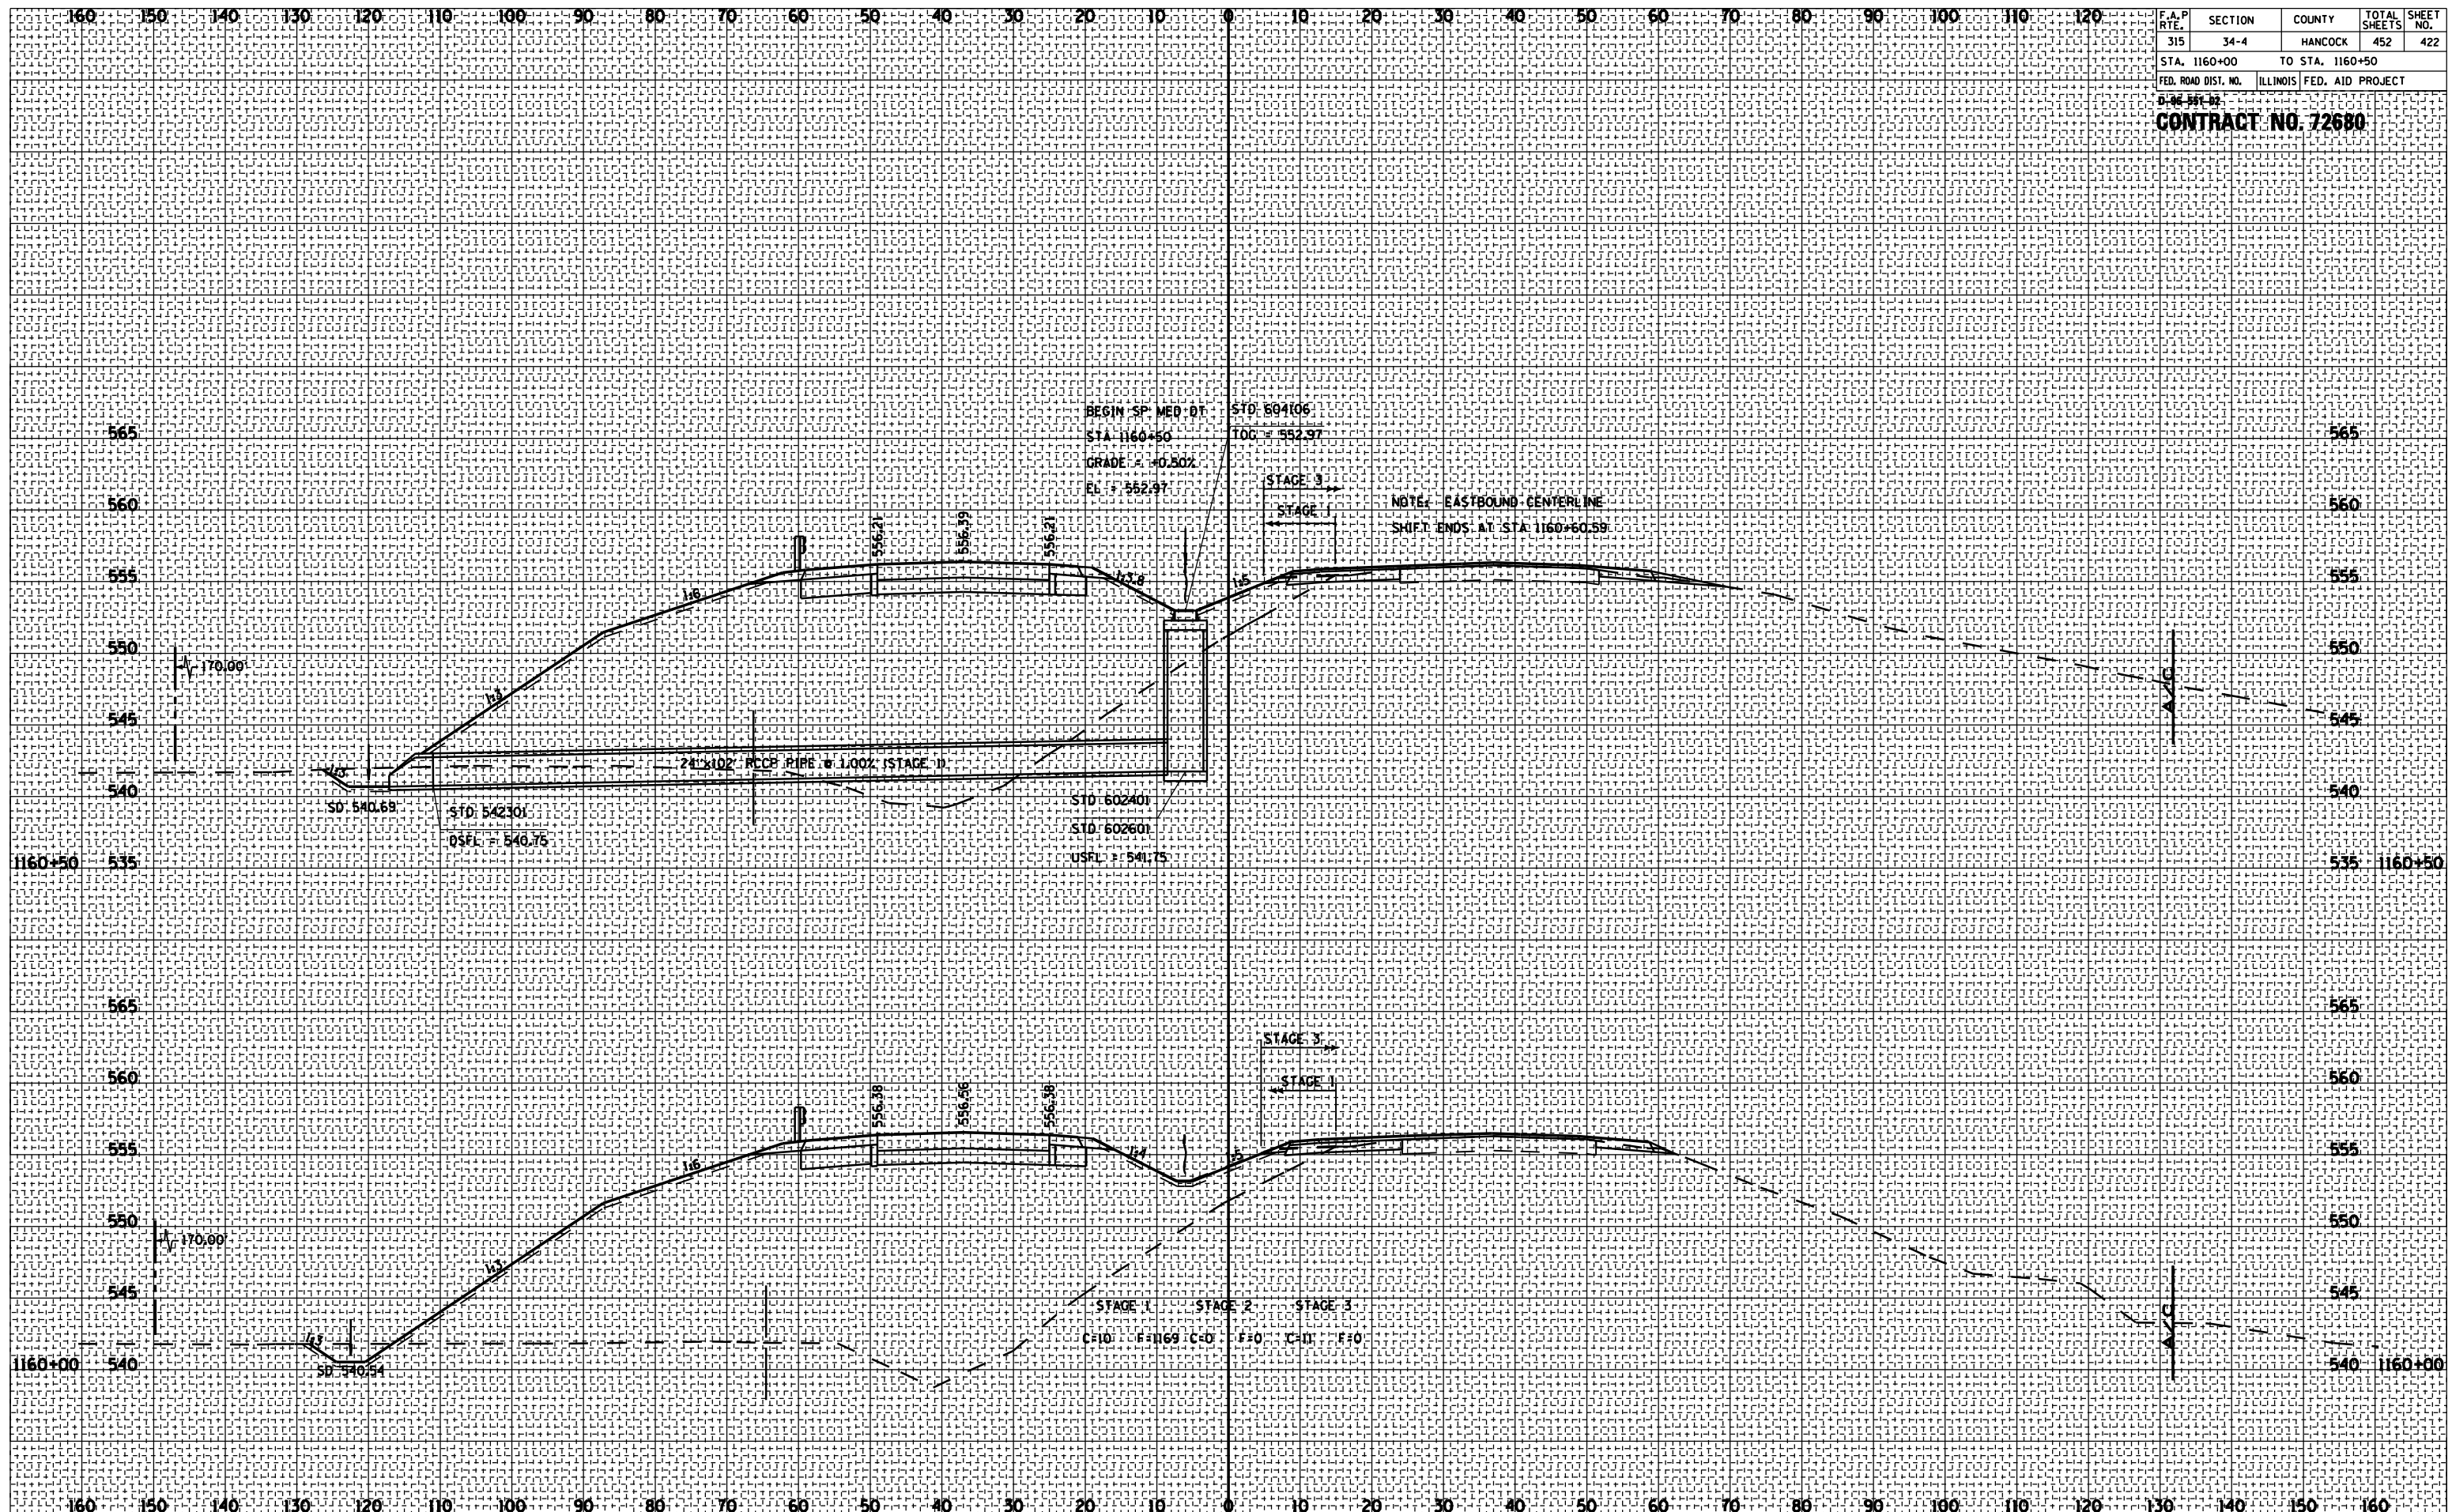

ROADWAY CROSS SECTIONS FA ROUTE 315 (US 136)

| F.A.P. RTE. | SECTION | COUNTY | TOTAL SHEETS | SHEET NO. |
|---------------------|---------|---------------------------|--------------|-----------|
| 315 | 34-4 | HANCOCK | 452 | 423 |
| STA. 1161+00 | | TO STA. 1161+61.46 | | |
| FED. ROAD DIST. NO. | | ILLINOIS FED. AID PROJECT | | |


CONTRACT NO. 72680

| BY | DATE |
|----|------|
| | |

SURVEYED
 PLOTTED
 NOTE BOOK
 AREAS CHECKED
 NO.

| BY | DATE |
|----|------|
| | |

ORIGINAL SURVEY
 PLOTTED
 NOTE BOOK
 AREAS CHECKED
 NO.

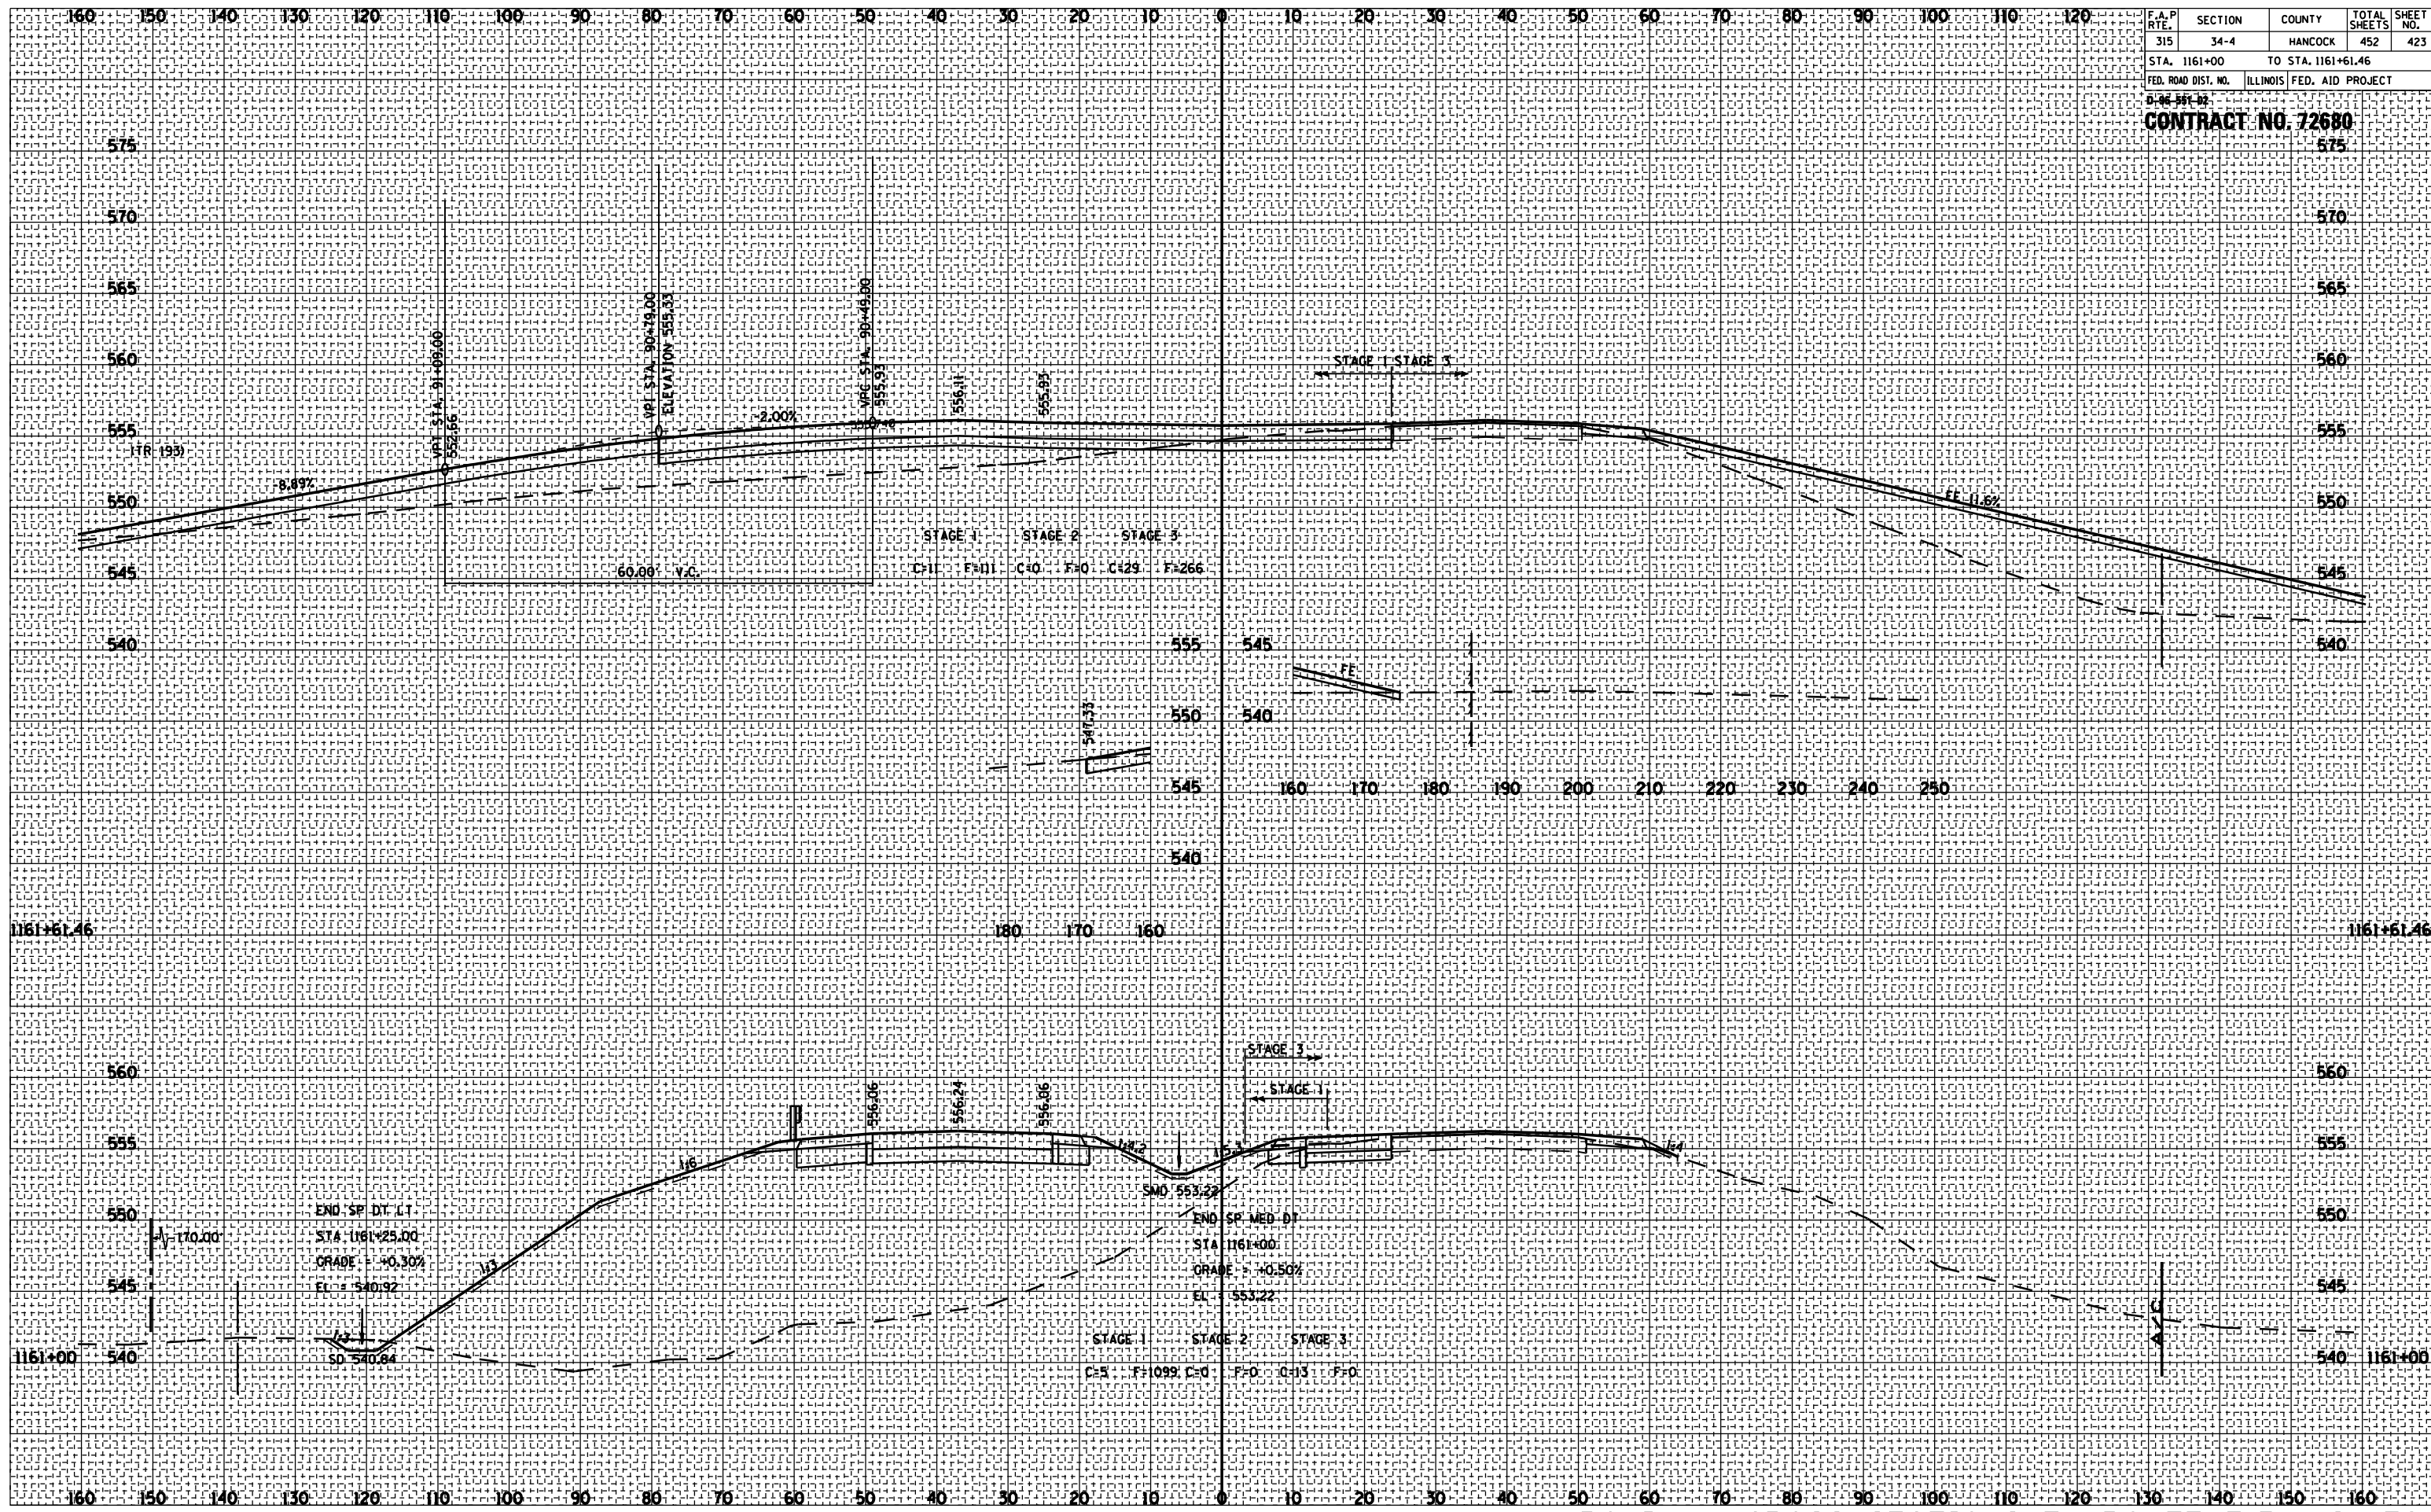


ROADWAY CROSS SECTIONS FA ROUTE 315 (US 136)

| F.A.P. RTE. | SECTION | COUNTY | TOTAL SHEETS | SHEET NO. |
|---------------------|---------|---------------------------|--------------|-----------|
| 315 | 34-4 | HANCOCK | 452 | 424 |
| STA. 1162+00 | | TO STA. 1163+35 | | |
| FED. ROAD DIST. NO. | | ILLINOIS FED. AID PROJECT | | |

CONTRACT NO. 72680

| BY | DATE |
|----|------|
| | |
| | |
| | |
| | |

| BY | DATE |
|----|------|
| | |
| | |
| | |
| | |

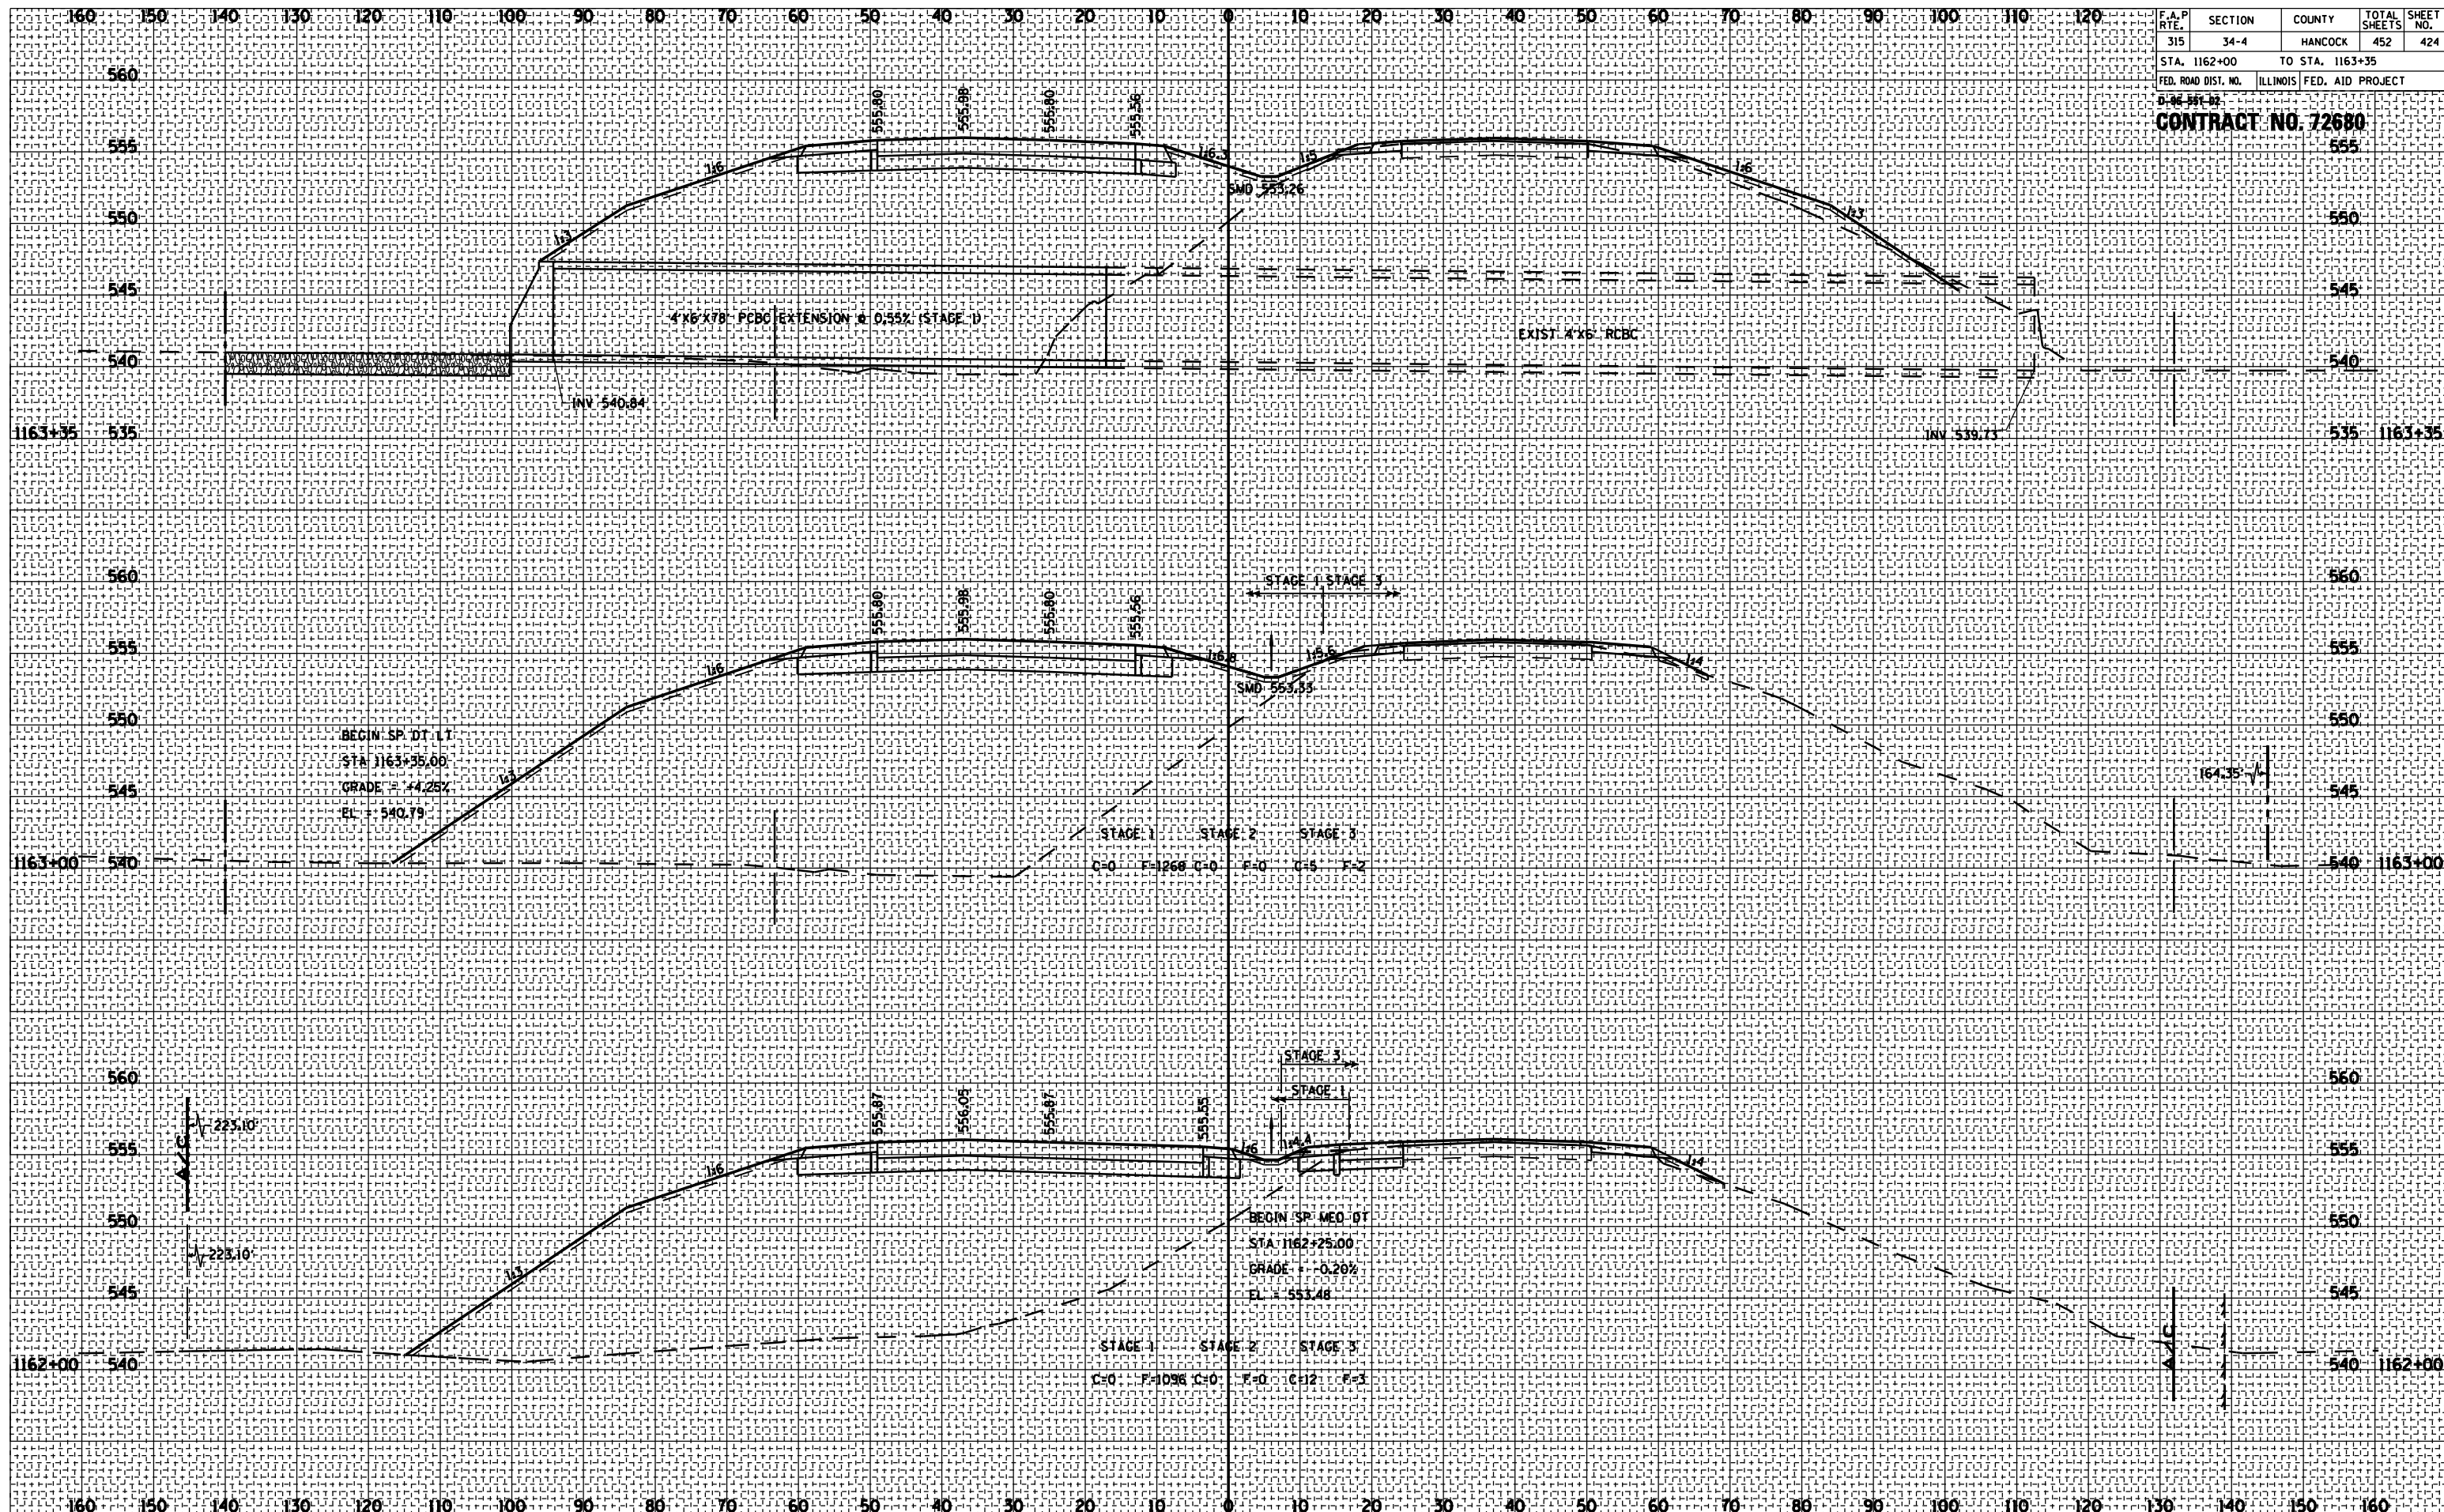


ROADWAY CROSS SECTIONS FA ROUTE 315 (US 136)

| F.A.P. RTE. | SECTION | COUNTY | TOTAL SHEETS | SHEET NO. |
|---------------------|---------|---------------------------|--------------|-----------|
| 315 | 34-4 | HANCOCK | 452 | 425 |
| STA. 1164+00 | | TO STA. 1165+14 | | |
| FED. ROAD DIST. NO. | | ILLINOIS FED. AID PROJECT | | |

CONTRACT NO. 72680

| BY | DATE |
|----|------|
| | |
| | |
| | |
| | |

| BY | DATE |
|----|------|
| | |
| | |
| | |
| | |

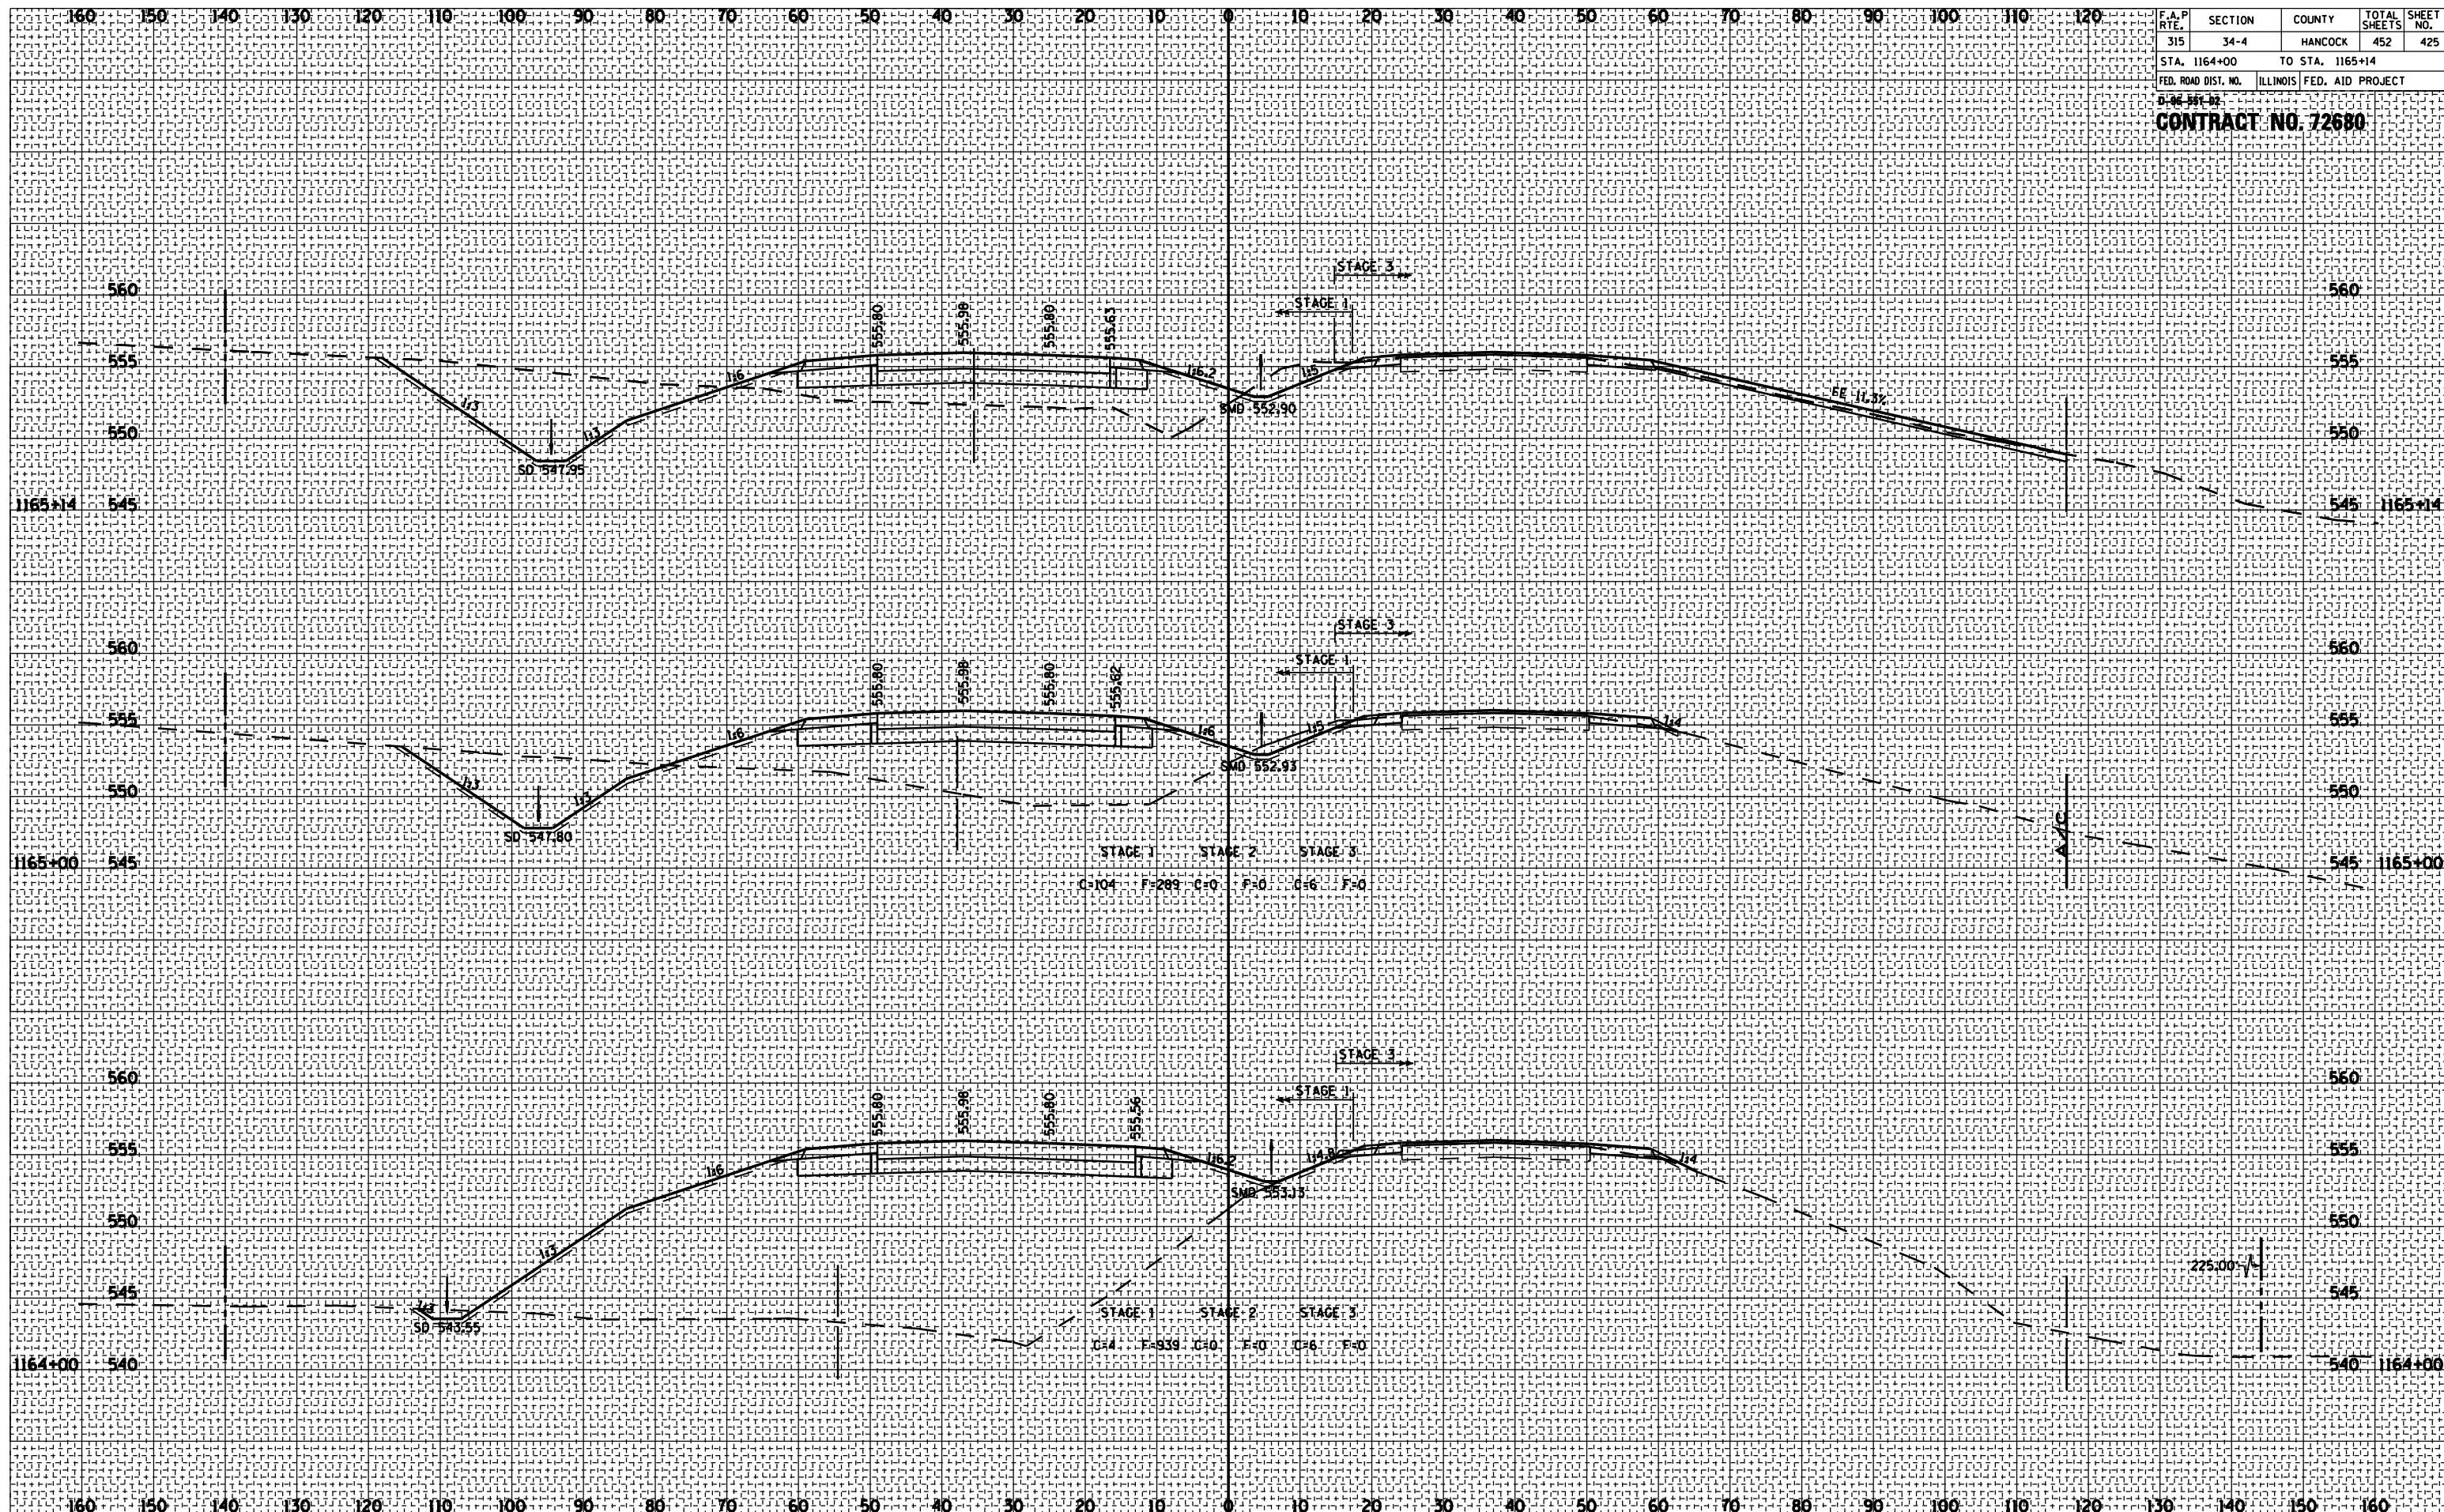


ROADWAY CROSS SECTIONS FA ROUTE 315 (US 136)

| F.A.P. RTE. | SECTION | COUNTY | TOTAL SHEETS | SHEET NO. |
|------------------------------|---------|---------|---------------------------|-----------|
| 315 | 34-4 | HANCOCK | 452 | 426 |
| STA. 1166+00 TO STA. 1167+00 | | | | |
| FED. ROAD DIST. NO. | | | ILLINOIS FED. AID PROJECT | |

CONTRACT NO. 72680

| | |
|---------------|---------------|
| BY | DATE |
| | |
| FINAL SURVEY | SURVEYED |
| NOTE BOOK NO. | PLOTTED |
| | AREAS CHECKED |

| | |
|-----------------|---------------|
| BY | DATE |
| | |
| ORIGINAL SURVEY | SURVEYED |
| NOTE BOOK NO. | PLOTTED |
| | AREAS CHECKED |

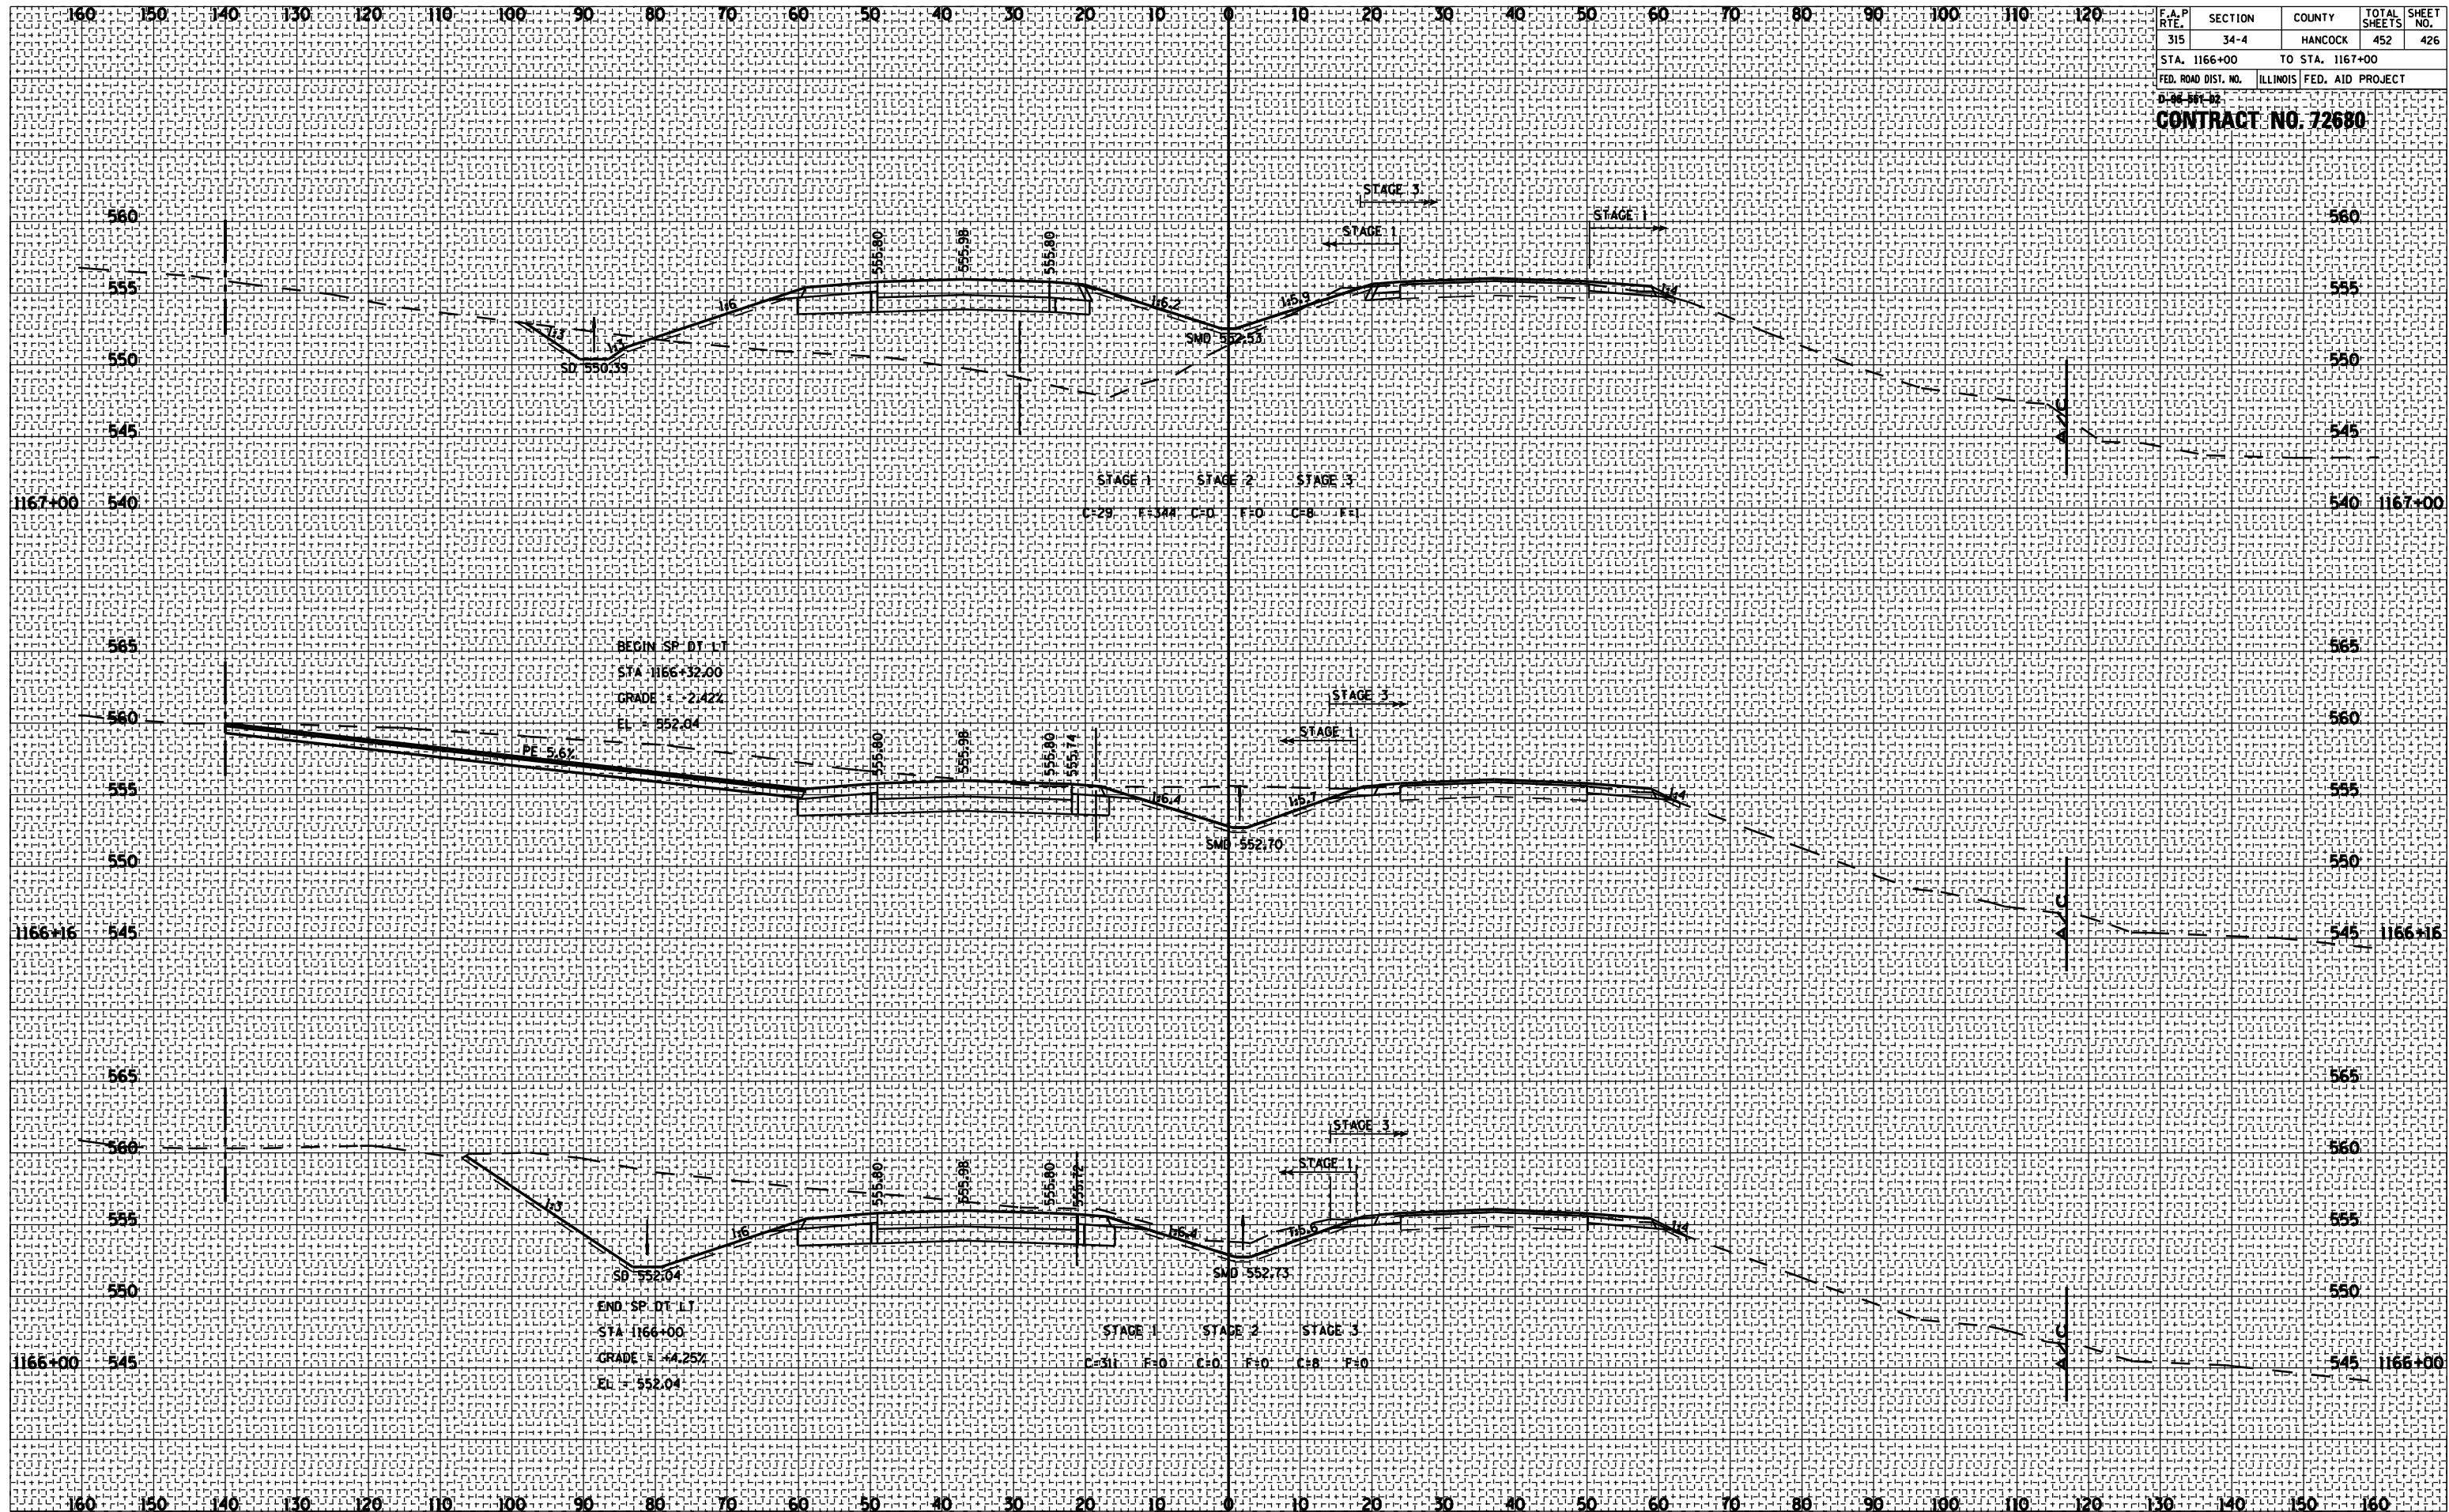

ROADWAY CROSS SECTIONS FA ROUTE 315 (US 136)

| F.A.P. RTE. | SECTION | COUNTY | TOTAL SHEETS | SHEET NO. |
|---------------------|---------|---------------------------|--------------|-----------|
| 315 | 34-4 | HANCOCK | 452 | 427 |
| STA. 1168+00 | | TO STA. 1170+00 | | |
| FED. ROAD DIST. NO. | | ILLINOIS FED. AID PROJECT | | |

CONTRACT NO. 72680

| DATE | BY |
|------|----|
| | |
| | |

| NO. | AREAS CHECKED |
|-----|---------------|
| | |
| | |

| NO. | NOTE BOOK |
|-----|-----------|
| | |
| | |

| NO. | PLOTTED |
|-----|---------|
| | |
| | |

| NO. | SURVEYED |
|-----|----------|
| | |
| | |


| DATE | BY |
|------|----|
| | |
| | |

| NO. | AREAS CHECKED |
|-----|---------------|
| | |
| | |

| NO. | NOTE BOOK |
|-----|-----------|
| | |
| | |

| NO. | PLOTTED |
|-----|---------|
| | |
| | |

| NO. | SURVEYED |
|-----|----------|
| | |
| | |

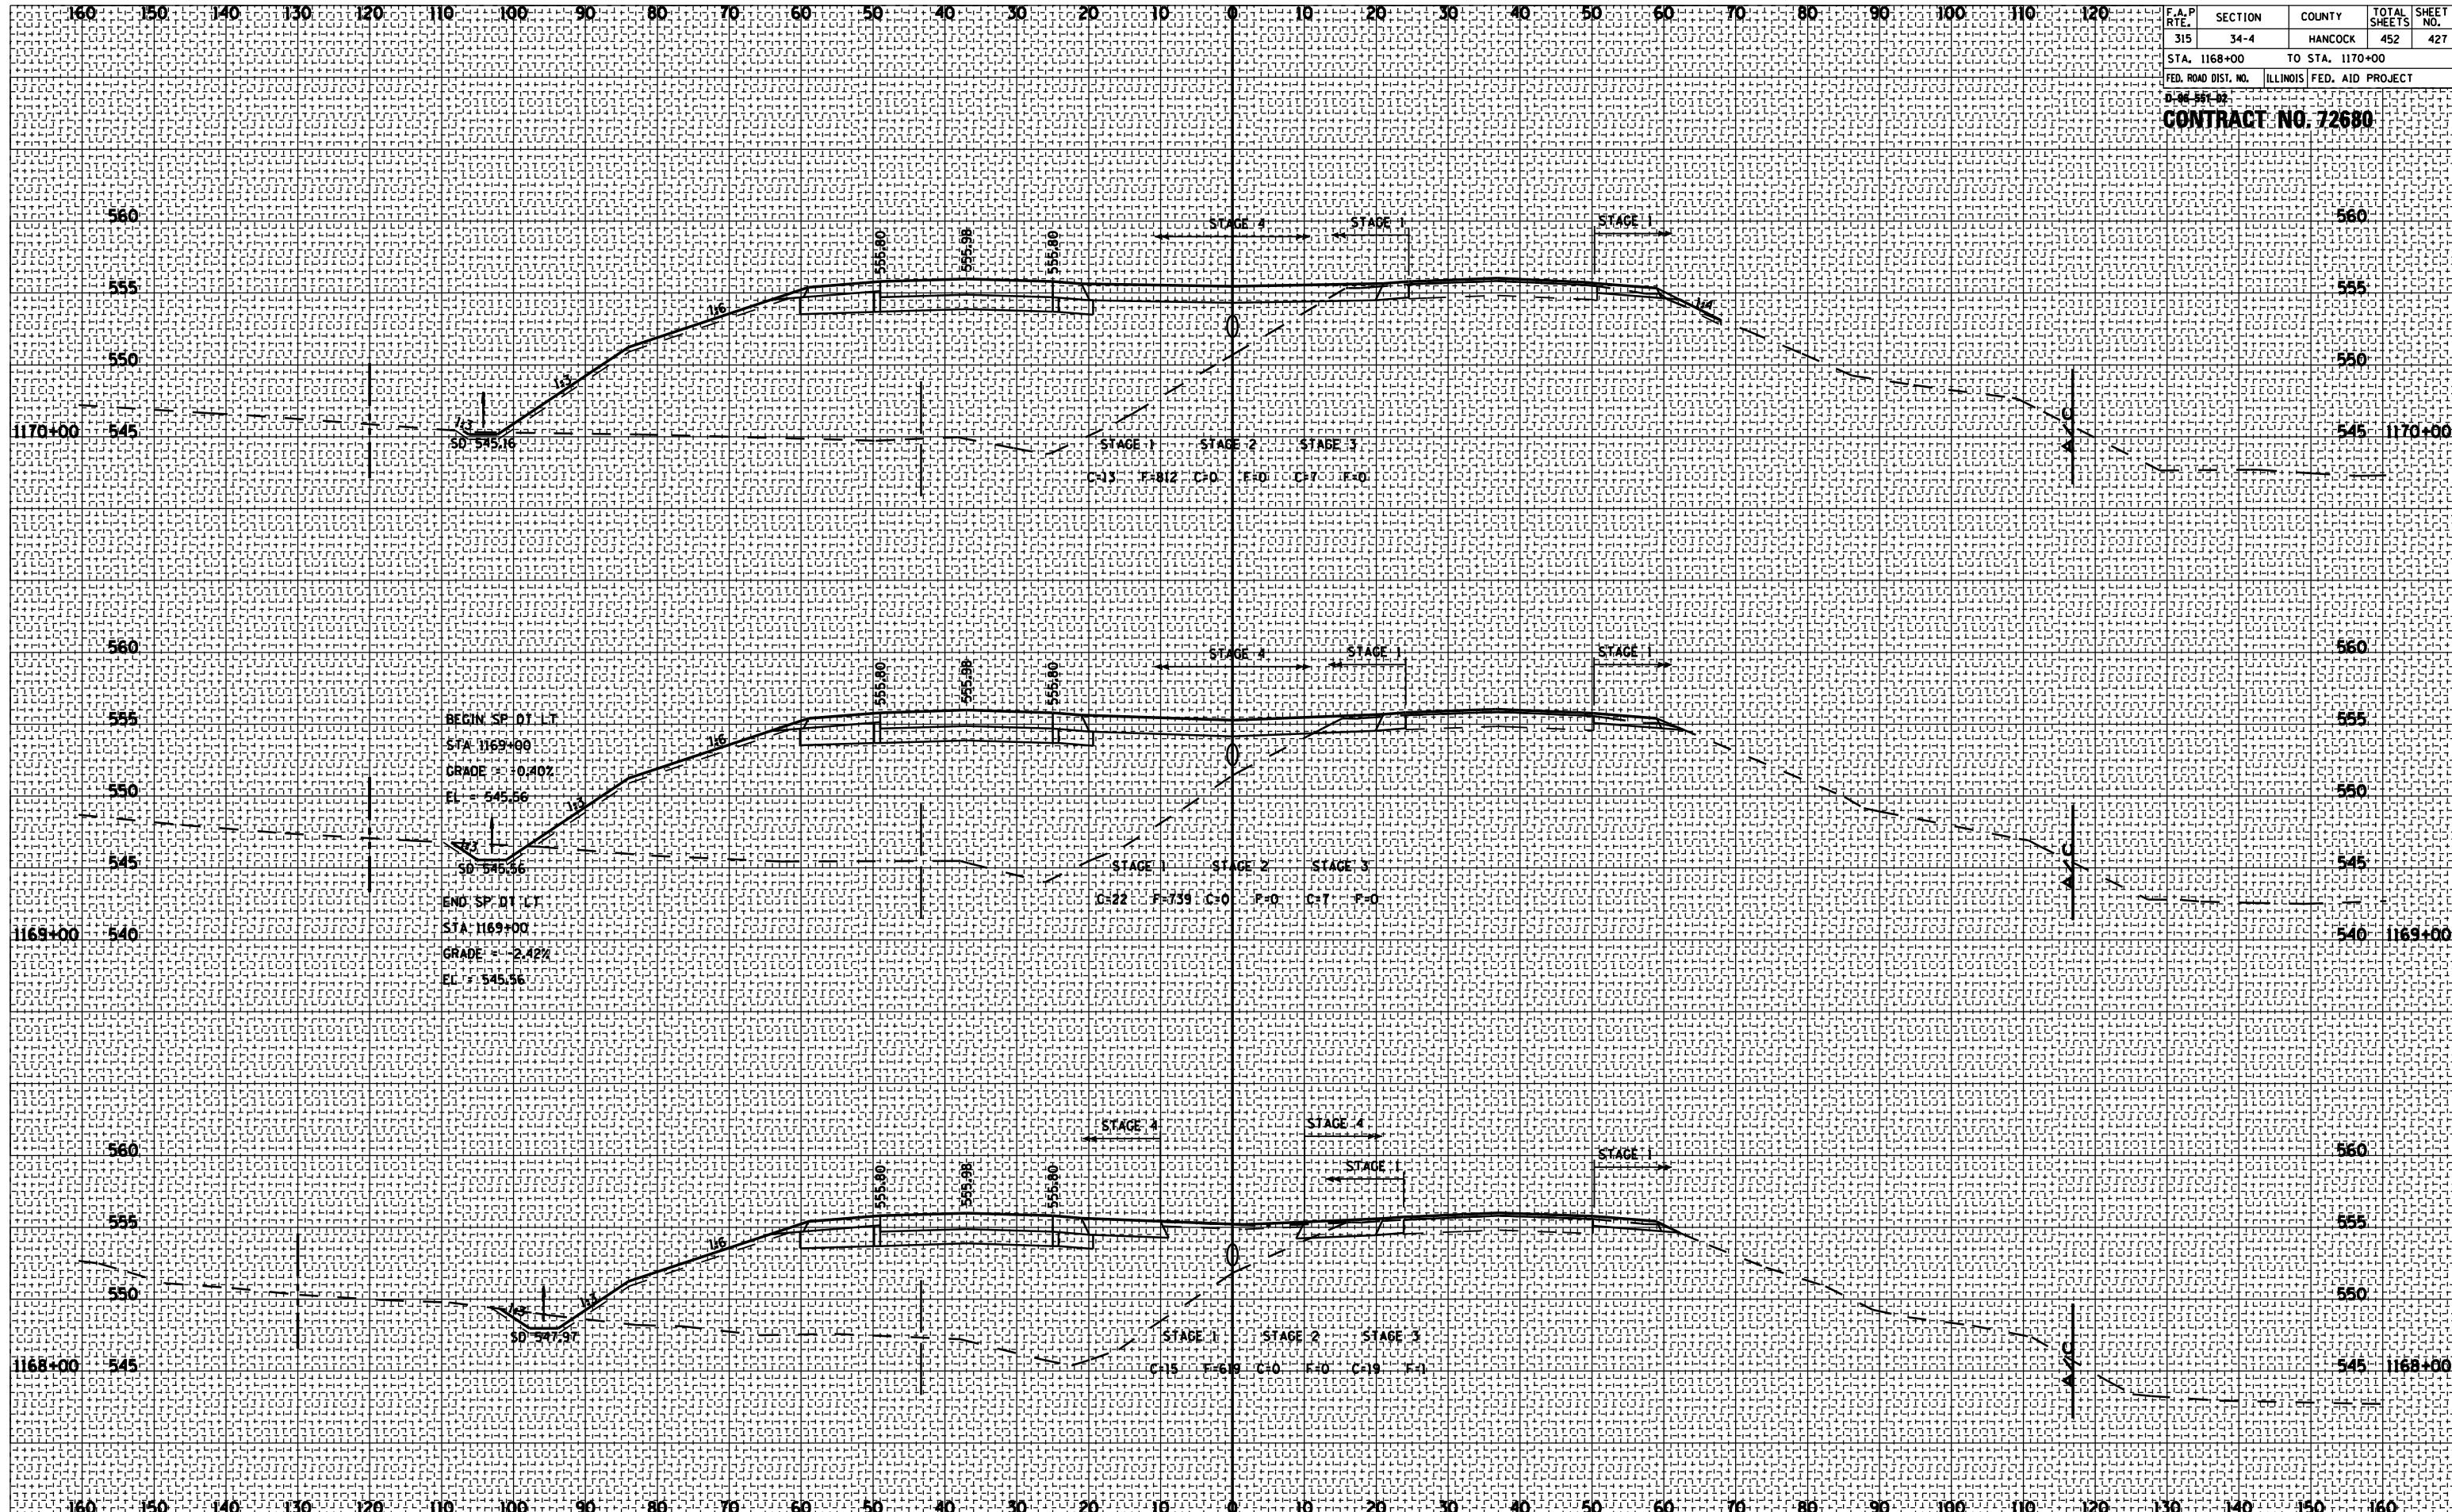


ROADWAY CROSS SECTIONS FA ROUTE 315 (US 136)

| F.A.P. RTE. | SECTION | COUNTY | TOTAL SHEETS | SHEET NO. |
|---------------------|---------|---------------------------|--------------|-----------|
| 315 | 34-4 | HANCOCK | 452 | 428 |
| STA. 1171+00 | | TO STA. 1171+86 | | |
| FED. ROAD DIST. NO. | | ILLINOIS FED. AID PROJECT | | |

CONTRACT NO. 72680

| DATE | BY |
|------|----|
| | |
| | |

| DATE | BY |
|------|----|
| | |
| | |

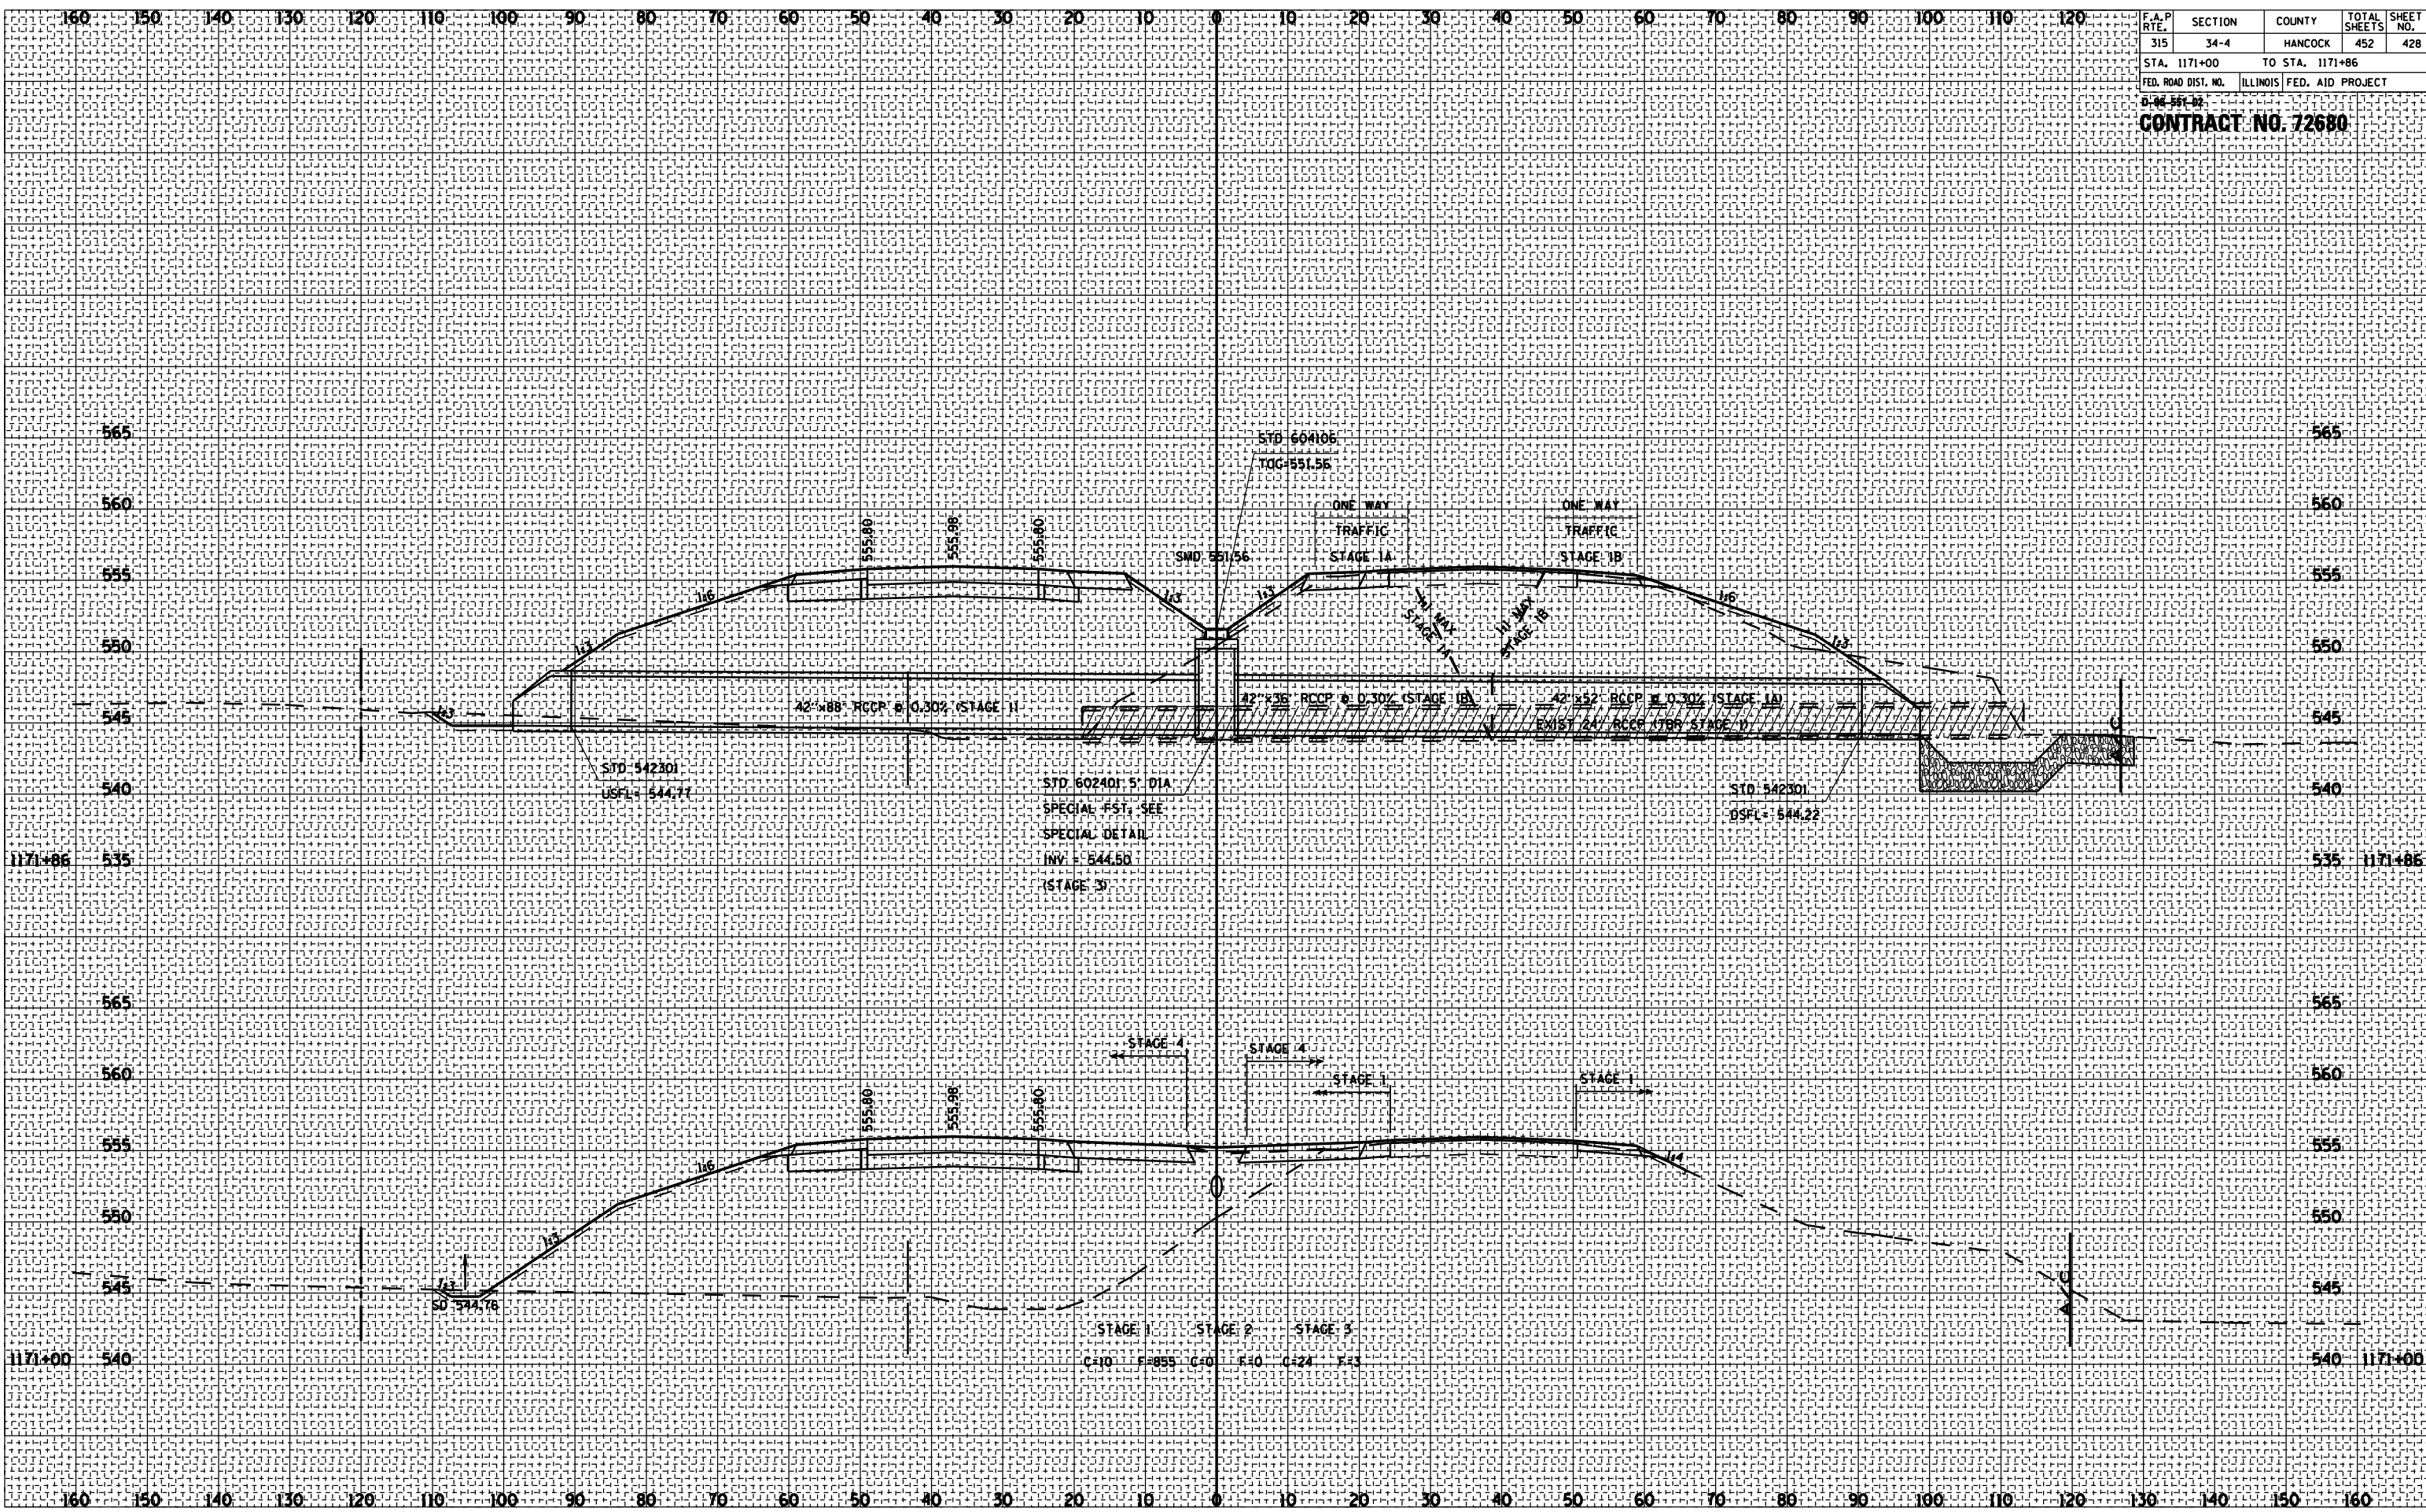


ROADWAY CROSS SECTIONS FA ROUTE 315 (US 136)

| F.A.P. RTE. | SECTION | COUNTY | TOTAL SHEETS | SHEET NO. |
|---------------------|---------|---------------------------|--------------|-----------|
| 315 | 34-4 | HANCOCK | 452 | 429 |
| STA. 1172+00 | | TO STA. 1174+00 | | |
| FED. ROAD DIST. NO. | | ILLINOIS FED. AID PROJECT | | |

CONTRACT NO. 72680

DATE: _____
 BY: _____
 SURVEYED: _____
 PLOTTED: _____
 NOTE BOOK NO.: _____
 AREAS CHECKED: _____

DATE: _____
 BY: _____
 SURVEYED: _____
 PLOTTED: _____
 NOTE BOOK NO.: _____
 AREAS CHECKED: _____

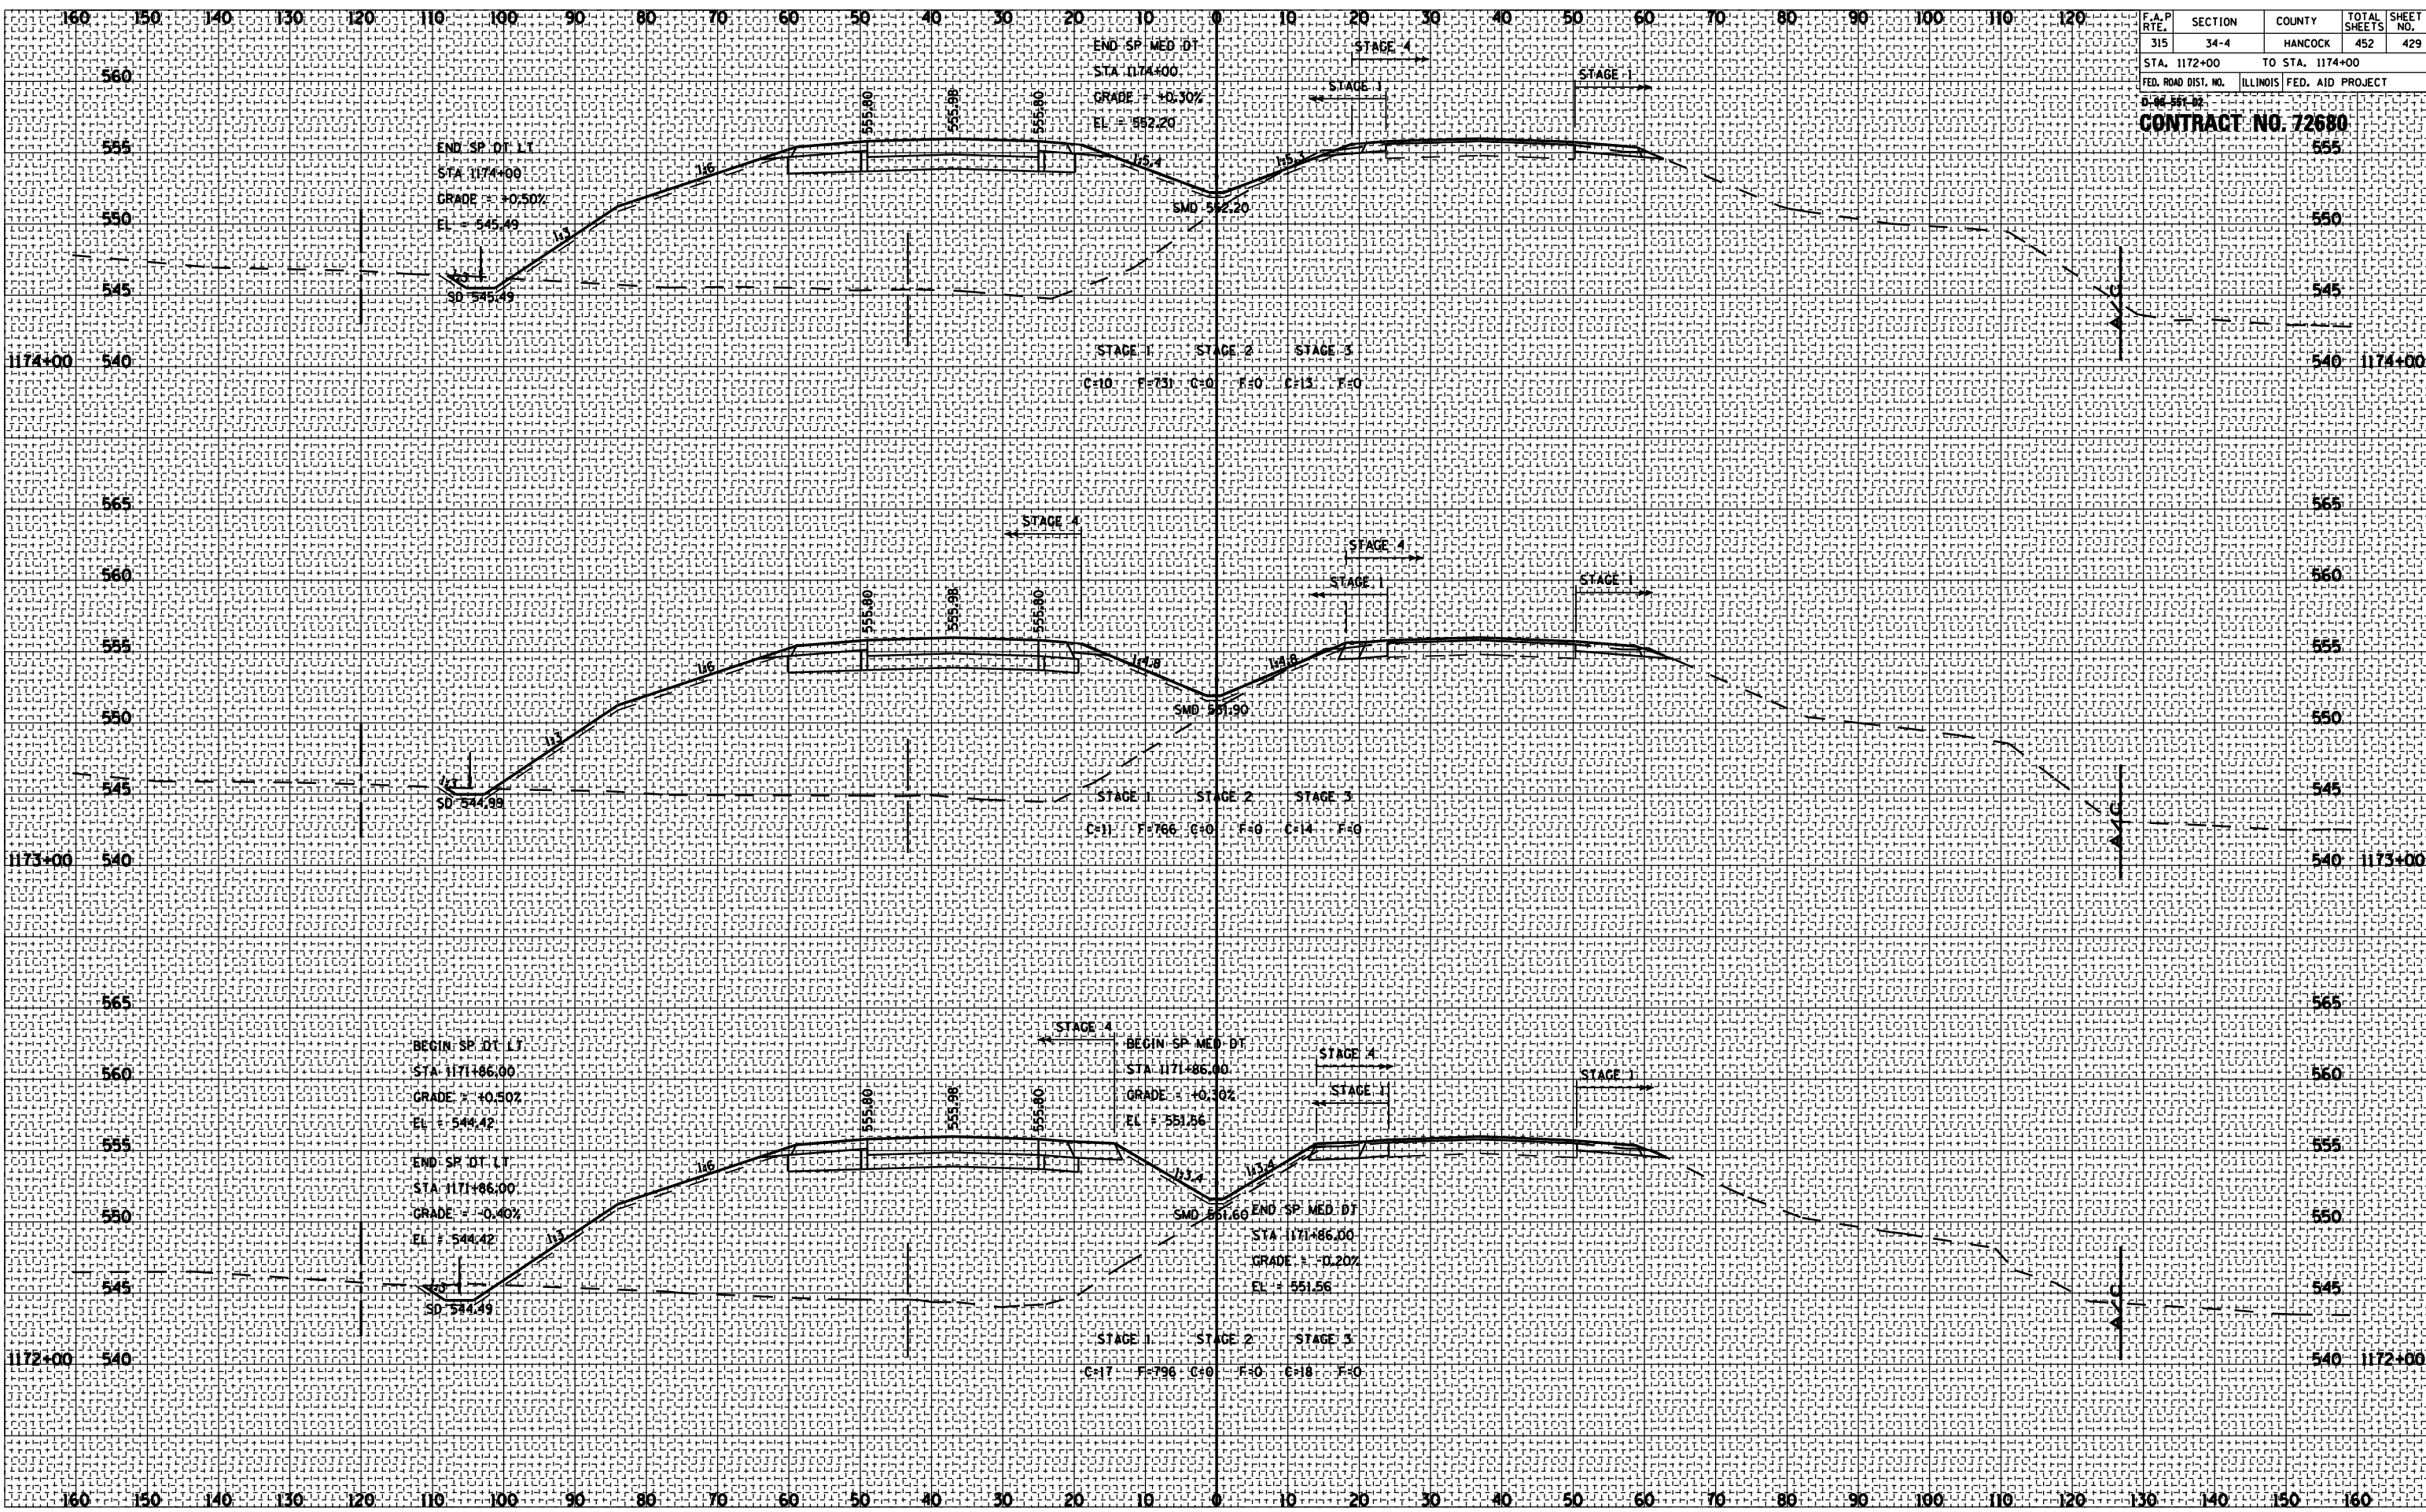


ROADWAY CROSS SECTIONS FA ROUTE 315 (US 136)

| F.A.P. RTE. | SECTION | COUNTY | TOTAL SHEETS | SHEET NO. |
|---------------------|---------|---------------------------|--------------|-----------|
| 315 | 34-4 | HANCOCK | 452 | 430 |
| STA. 1174+50 | | TO STA. 1176+00 | | |
| FED. ROAD DIST. NO. | | ILLINOIS FED. AID PROJECT | | |

CONTRACT NO. 72680

| | |
|---------------|--|
| DATE | |
| BY | |
| FINAL SURVEY | |
| PLOTTED | |
| NOTE BOOK | |
| AREAS CHECKED | |
| NO. | |

| | |
|-----------------|--|
| DATE | |
| BY | |
| ORIGINAL SURVEY | |
| PLOTTED | |
| NOTE BOOK | |
| AREAS CHECKED | |
| NO. | |

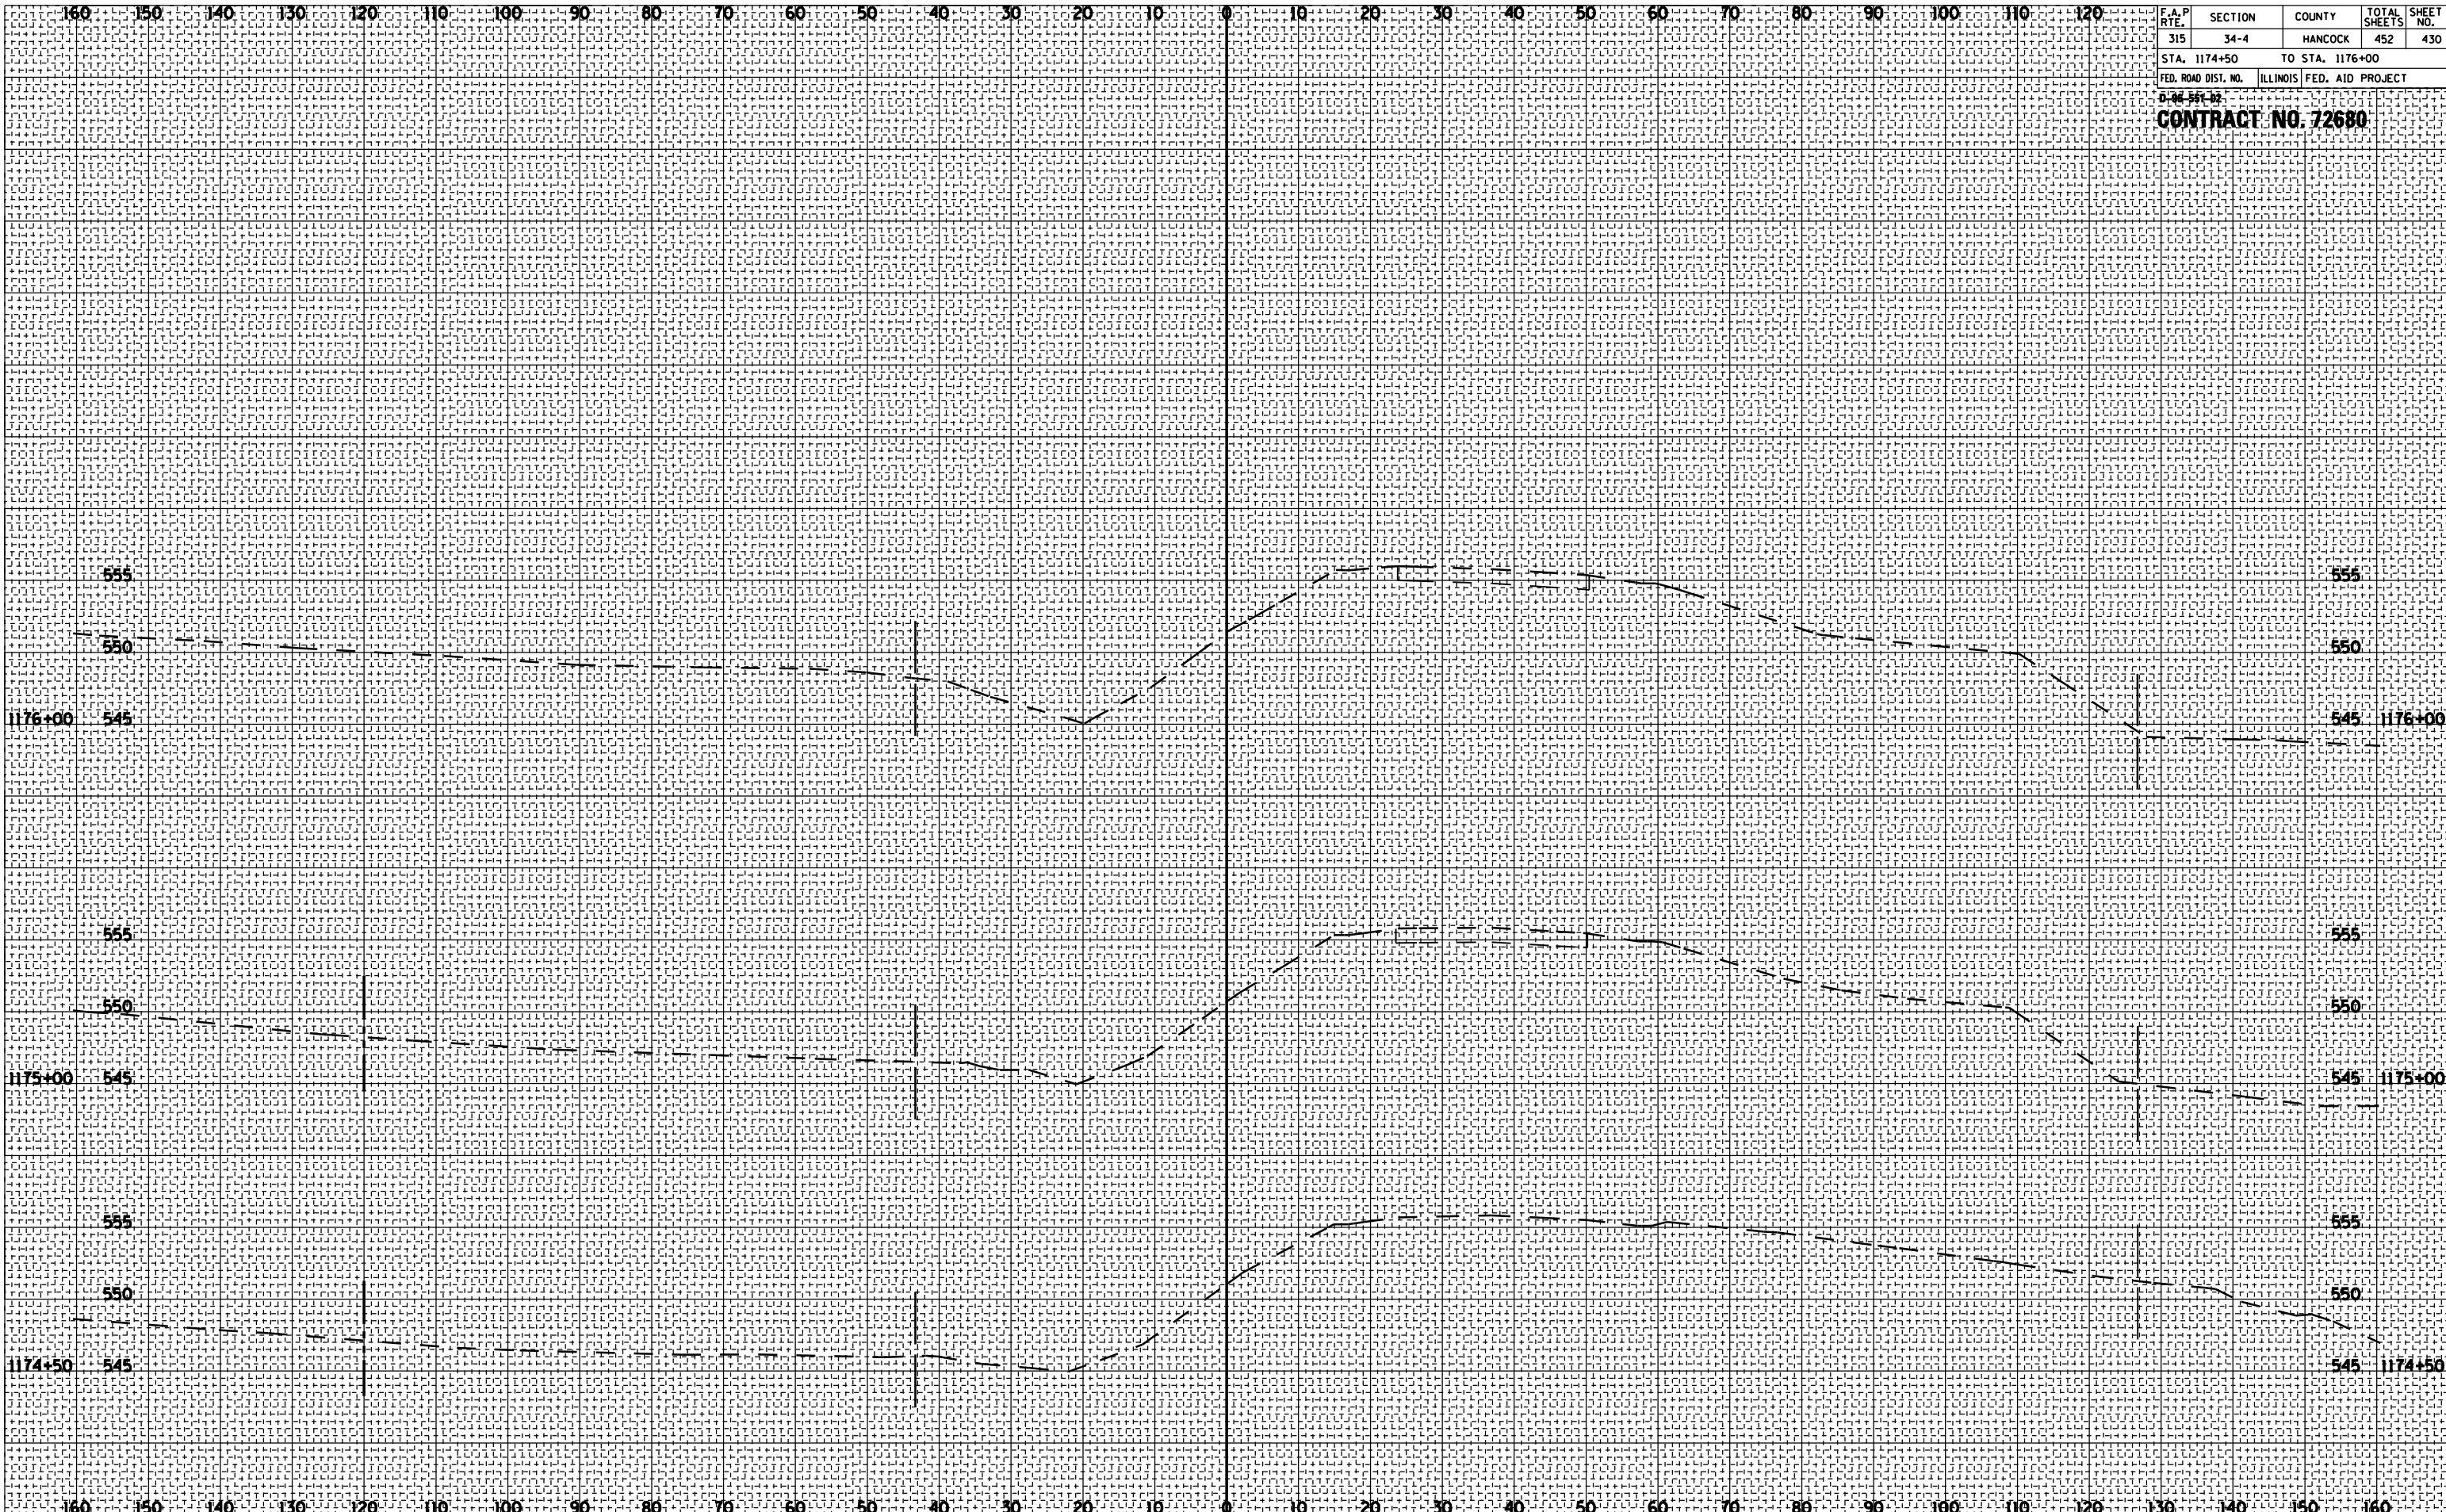


ROADWAY CROSS SECTIONS FA ROUTE 315 (US 136)

| | | | | |
|---------------------------|---------|---------------------------|--------------|-----------|
| F.A.P. RTE. | SECTION | COUNTY | TOTAL SHEETS | SHEET NO. |
| 315 | 34-4 | HANCOCK | 452 | 431 |
| STA. 7+09 | | TO STA. 7+81 | | |
| FED. ROAD DIST. NO. | | ILLINOIS FED. AID PROJECT | | |
| 0-00-00-00 | | | | |
| CONTRACT NO. 72680 | | | | |

BY _____ DATE _____
 SURVEYED _____
 PLOTTED _____
 NOTE BOOK _____
 AREAS CHECKED _____

BY _____ DATE _____
 ORIGINAL SURVEY _____
 PLOTTED _____
 NOTE BOOK _____
 AREAS CHECKED _____

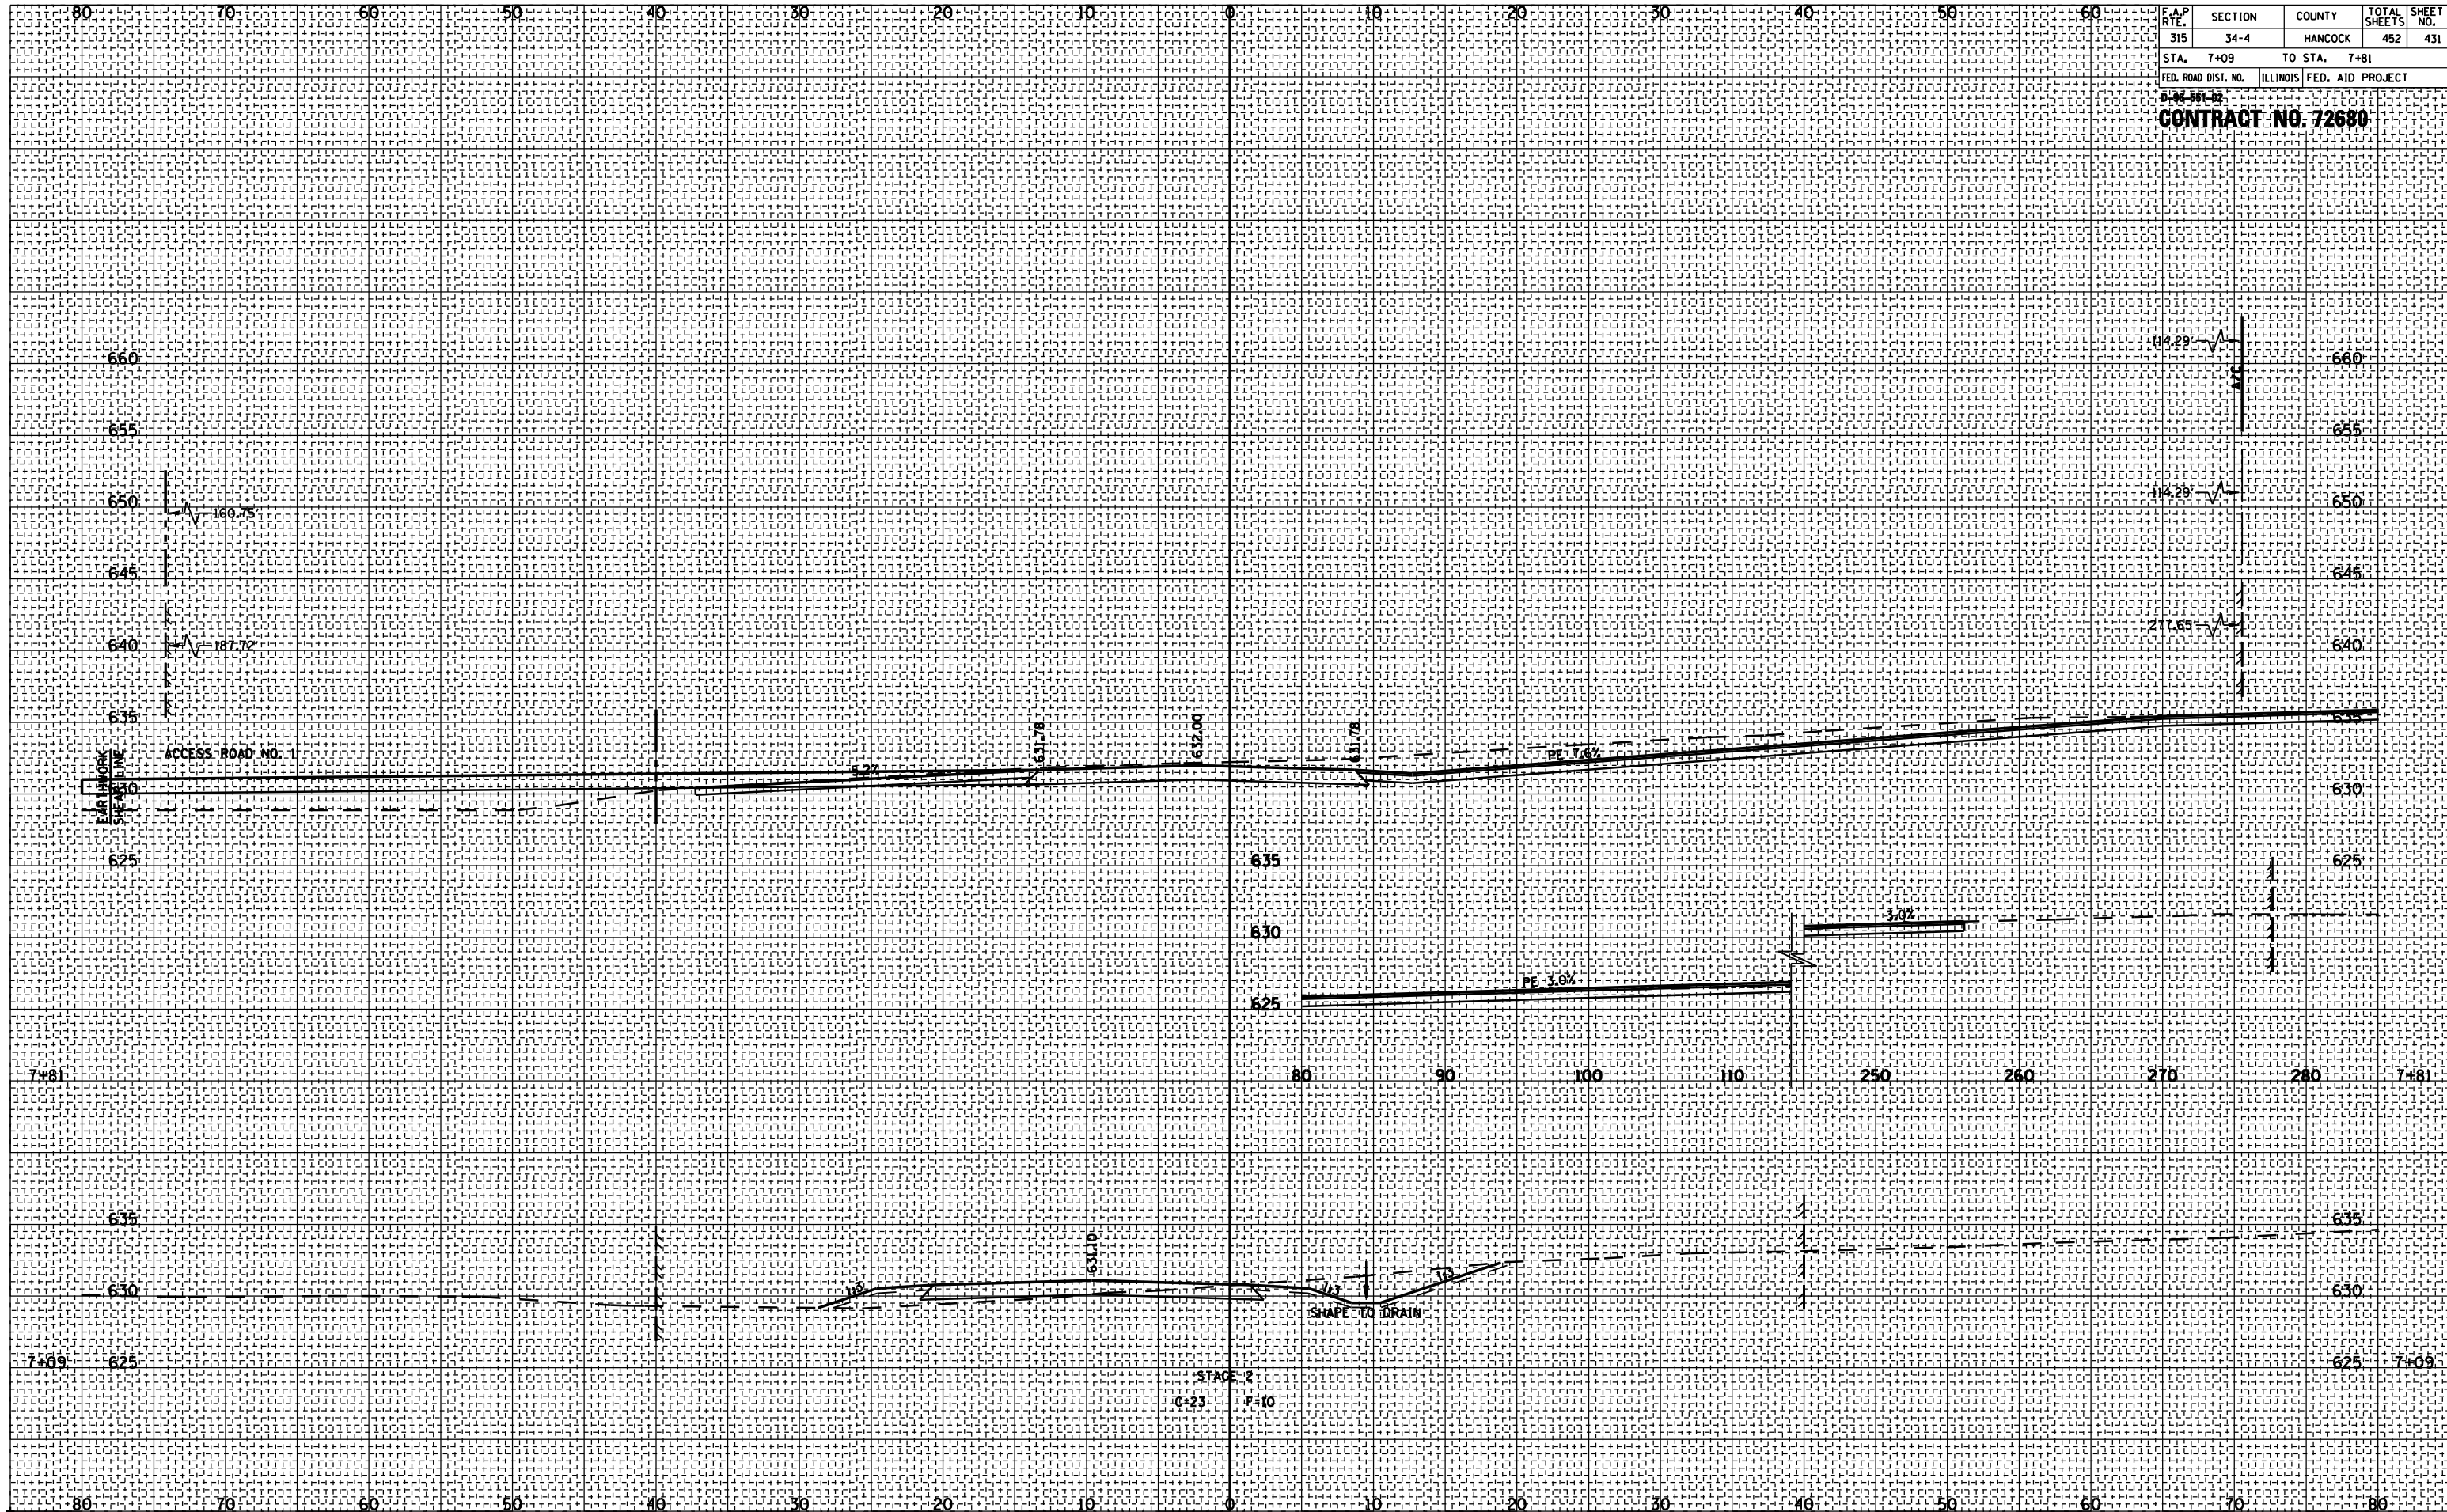


ROADWAY CROSS SECTIONS 2200 E (TR 198)

| F.A.P. RTE. | SECTION | COUNTY | TOTAL SHEETS | SHEET NO. |
|---------------------|---------|---------------------------|--------------|-----------|
| 315 | 34-4 | HANCOCK | 452 | 432 |
| STA. 8+00 | | TO STA. 9+03.50 | | |
| FED. ROAD DIST. NO. | | ILLINOIS FED. AID PROJECT | | |

CONTRACT NO. 72680

| | |
|----|------|
| BY | DATE |
| | |
| | |
| | |
| | |

| | |
|----|------|
| BY | DATE |
| | |
| | |
| | |
| | |

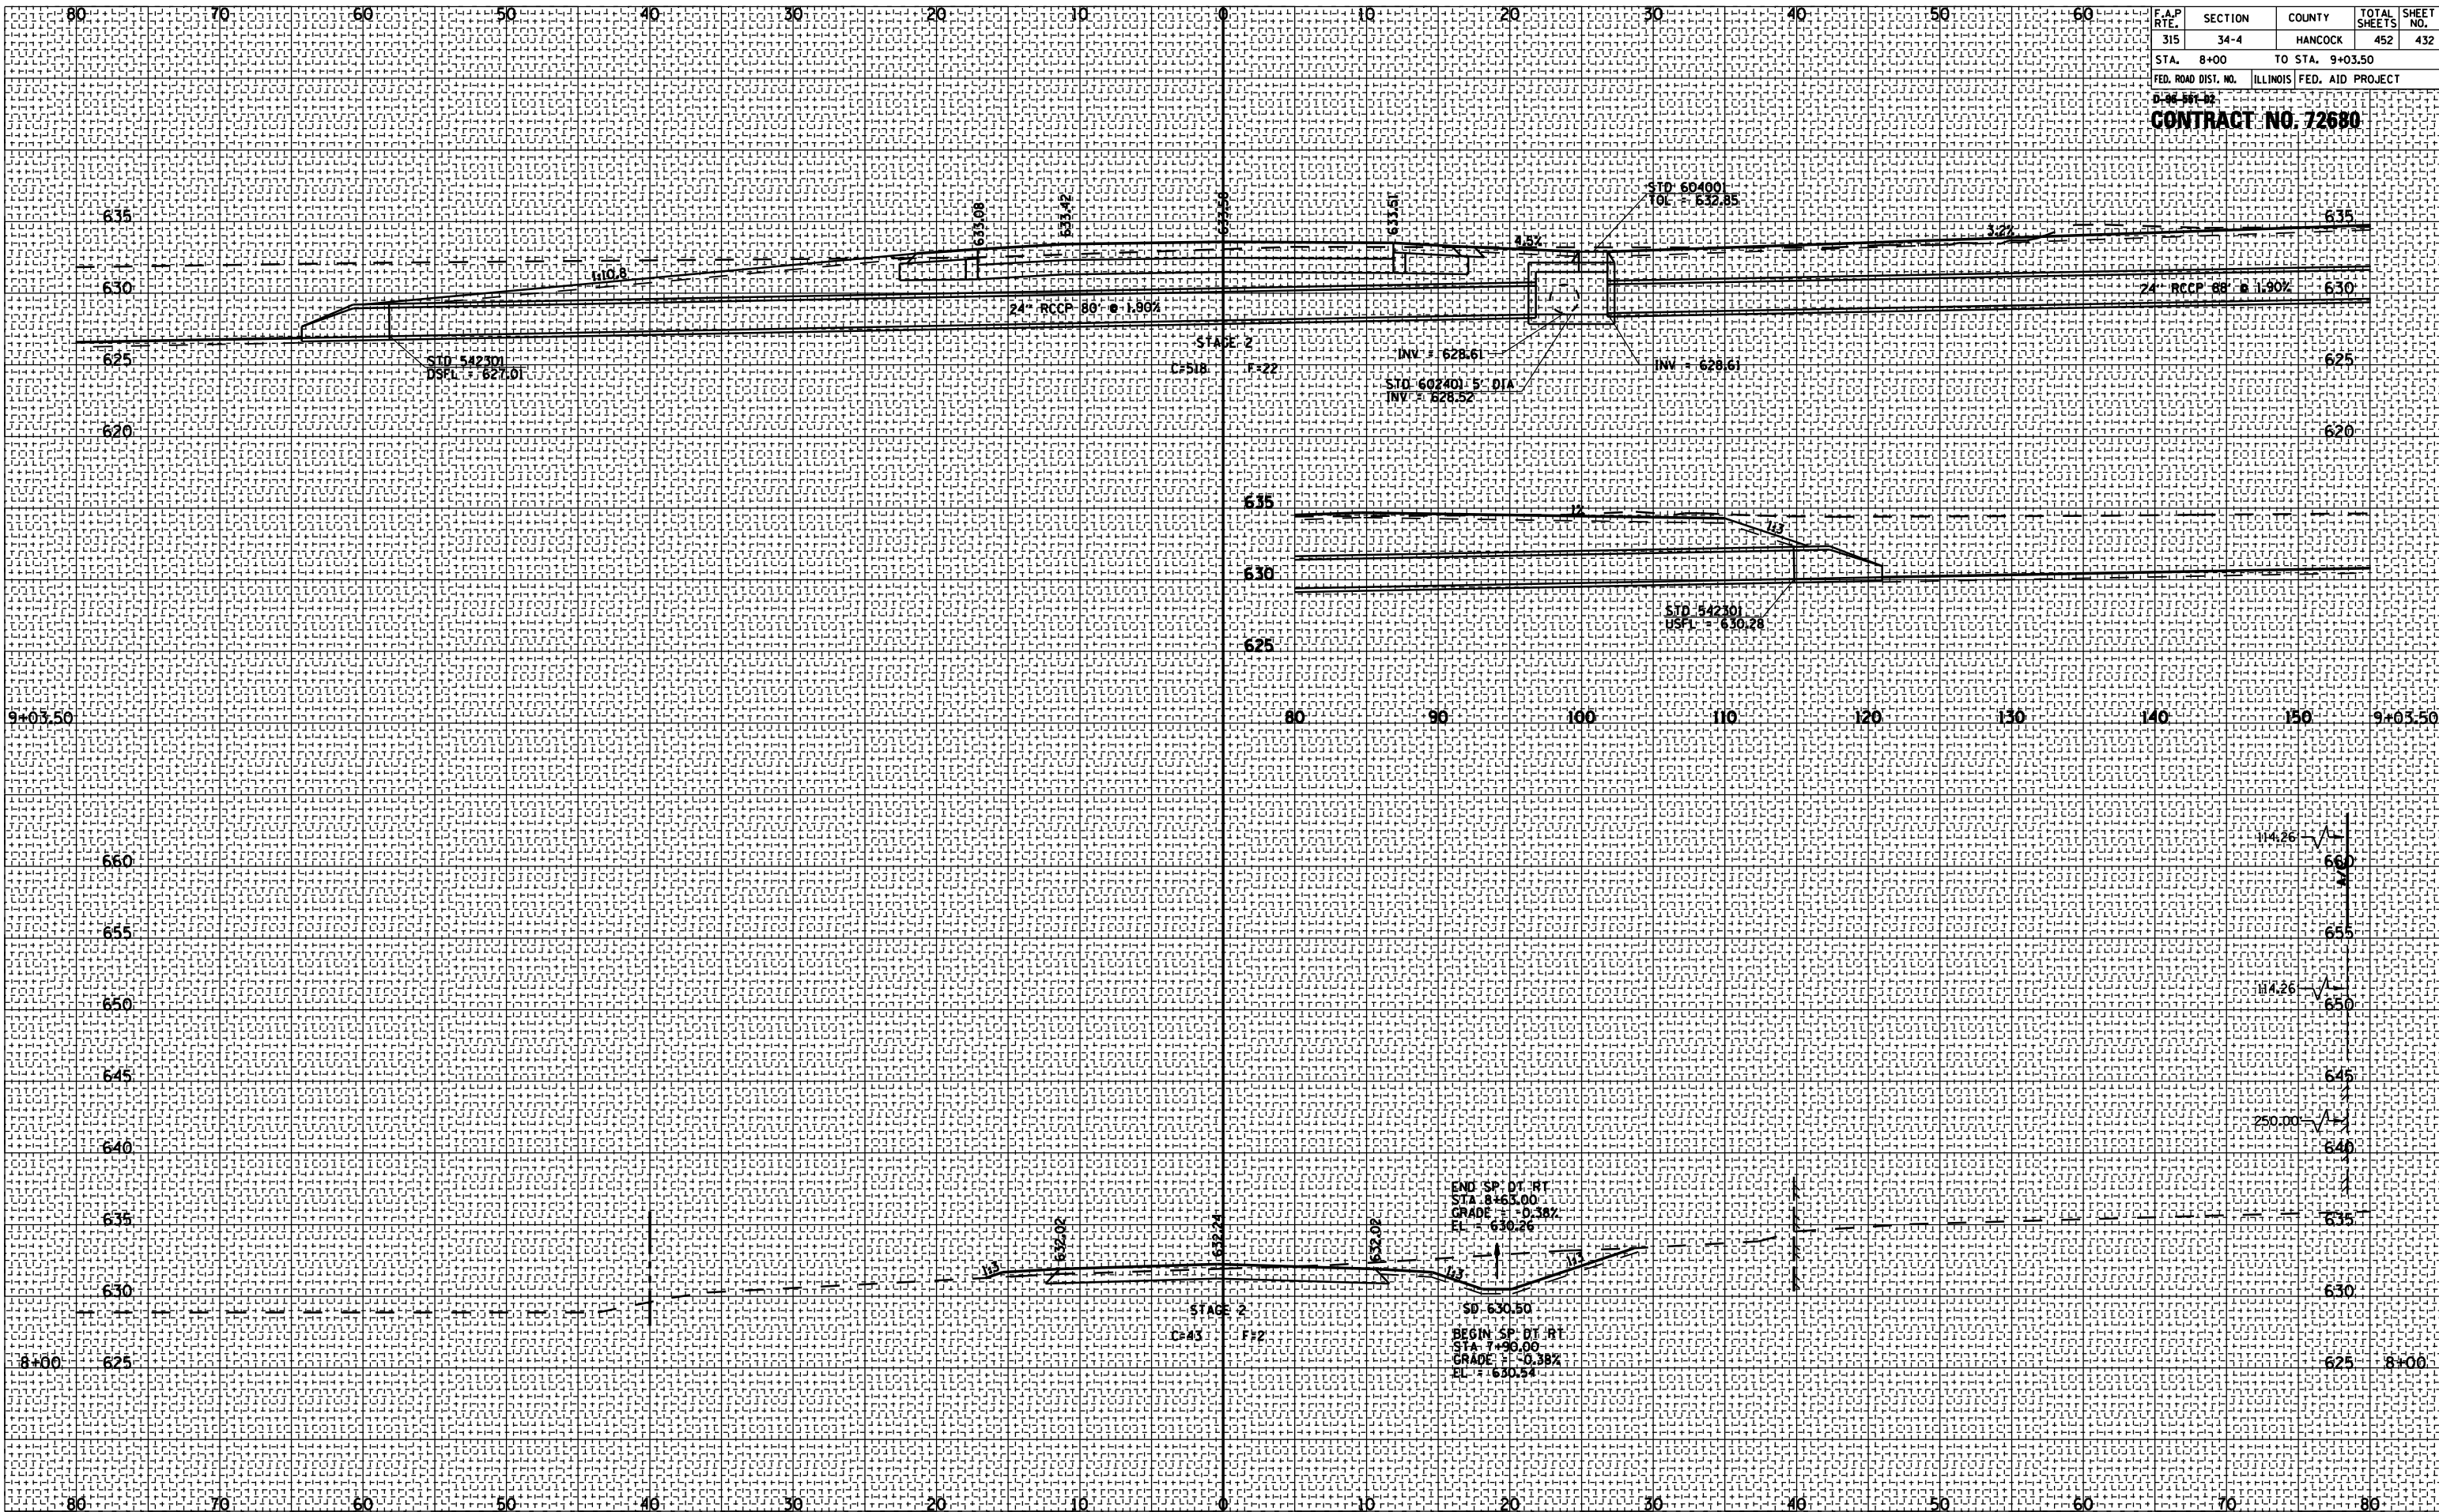

ROADWAY CROSS SECTIONS 2200 E (TR 198)


| F.A.P. RTE. | SECTION | COUNTY | TOTAL SHEETS | SHEET NO. |
|---------------------|---------|---------------------------|--------------|-----------|
| 315 | 34-4 | HANCOCK | 452 | 433 |
| STA. 10+91.60 | | TO STA. 13+00 | | |
| FED. ROAD DIST. NO. | | ILLINOIS FED. AID PROJECT | | |
| CONTRACT NO. 72680 | | | | |

| DATE | BY |
|------|----|
| | |

| | |
|--|--|
| | |
| | |
| | |
| | |
| | |

| DATE | BY |
|------|----|
| | |

| | |
|--|--|
| | |
| | |
| | |
| | |
| | |

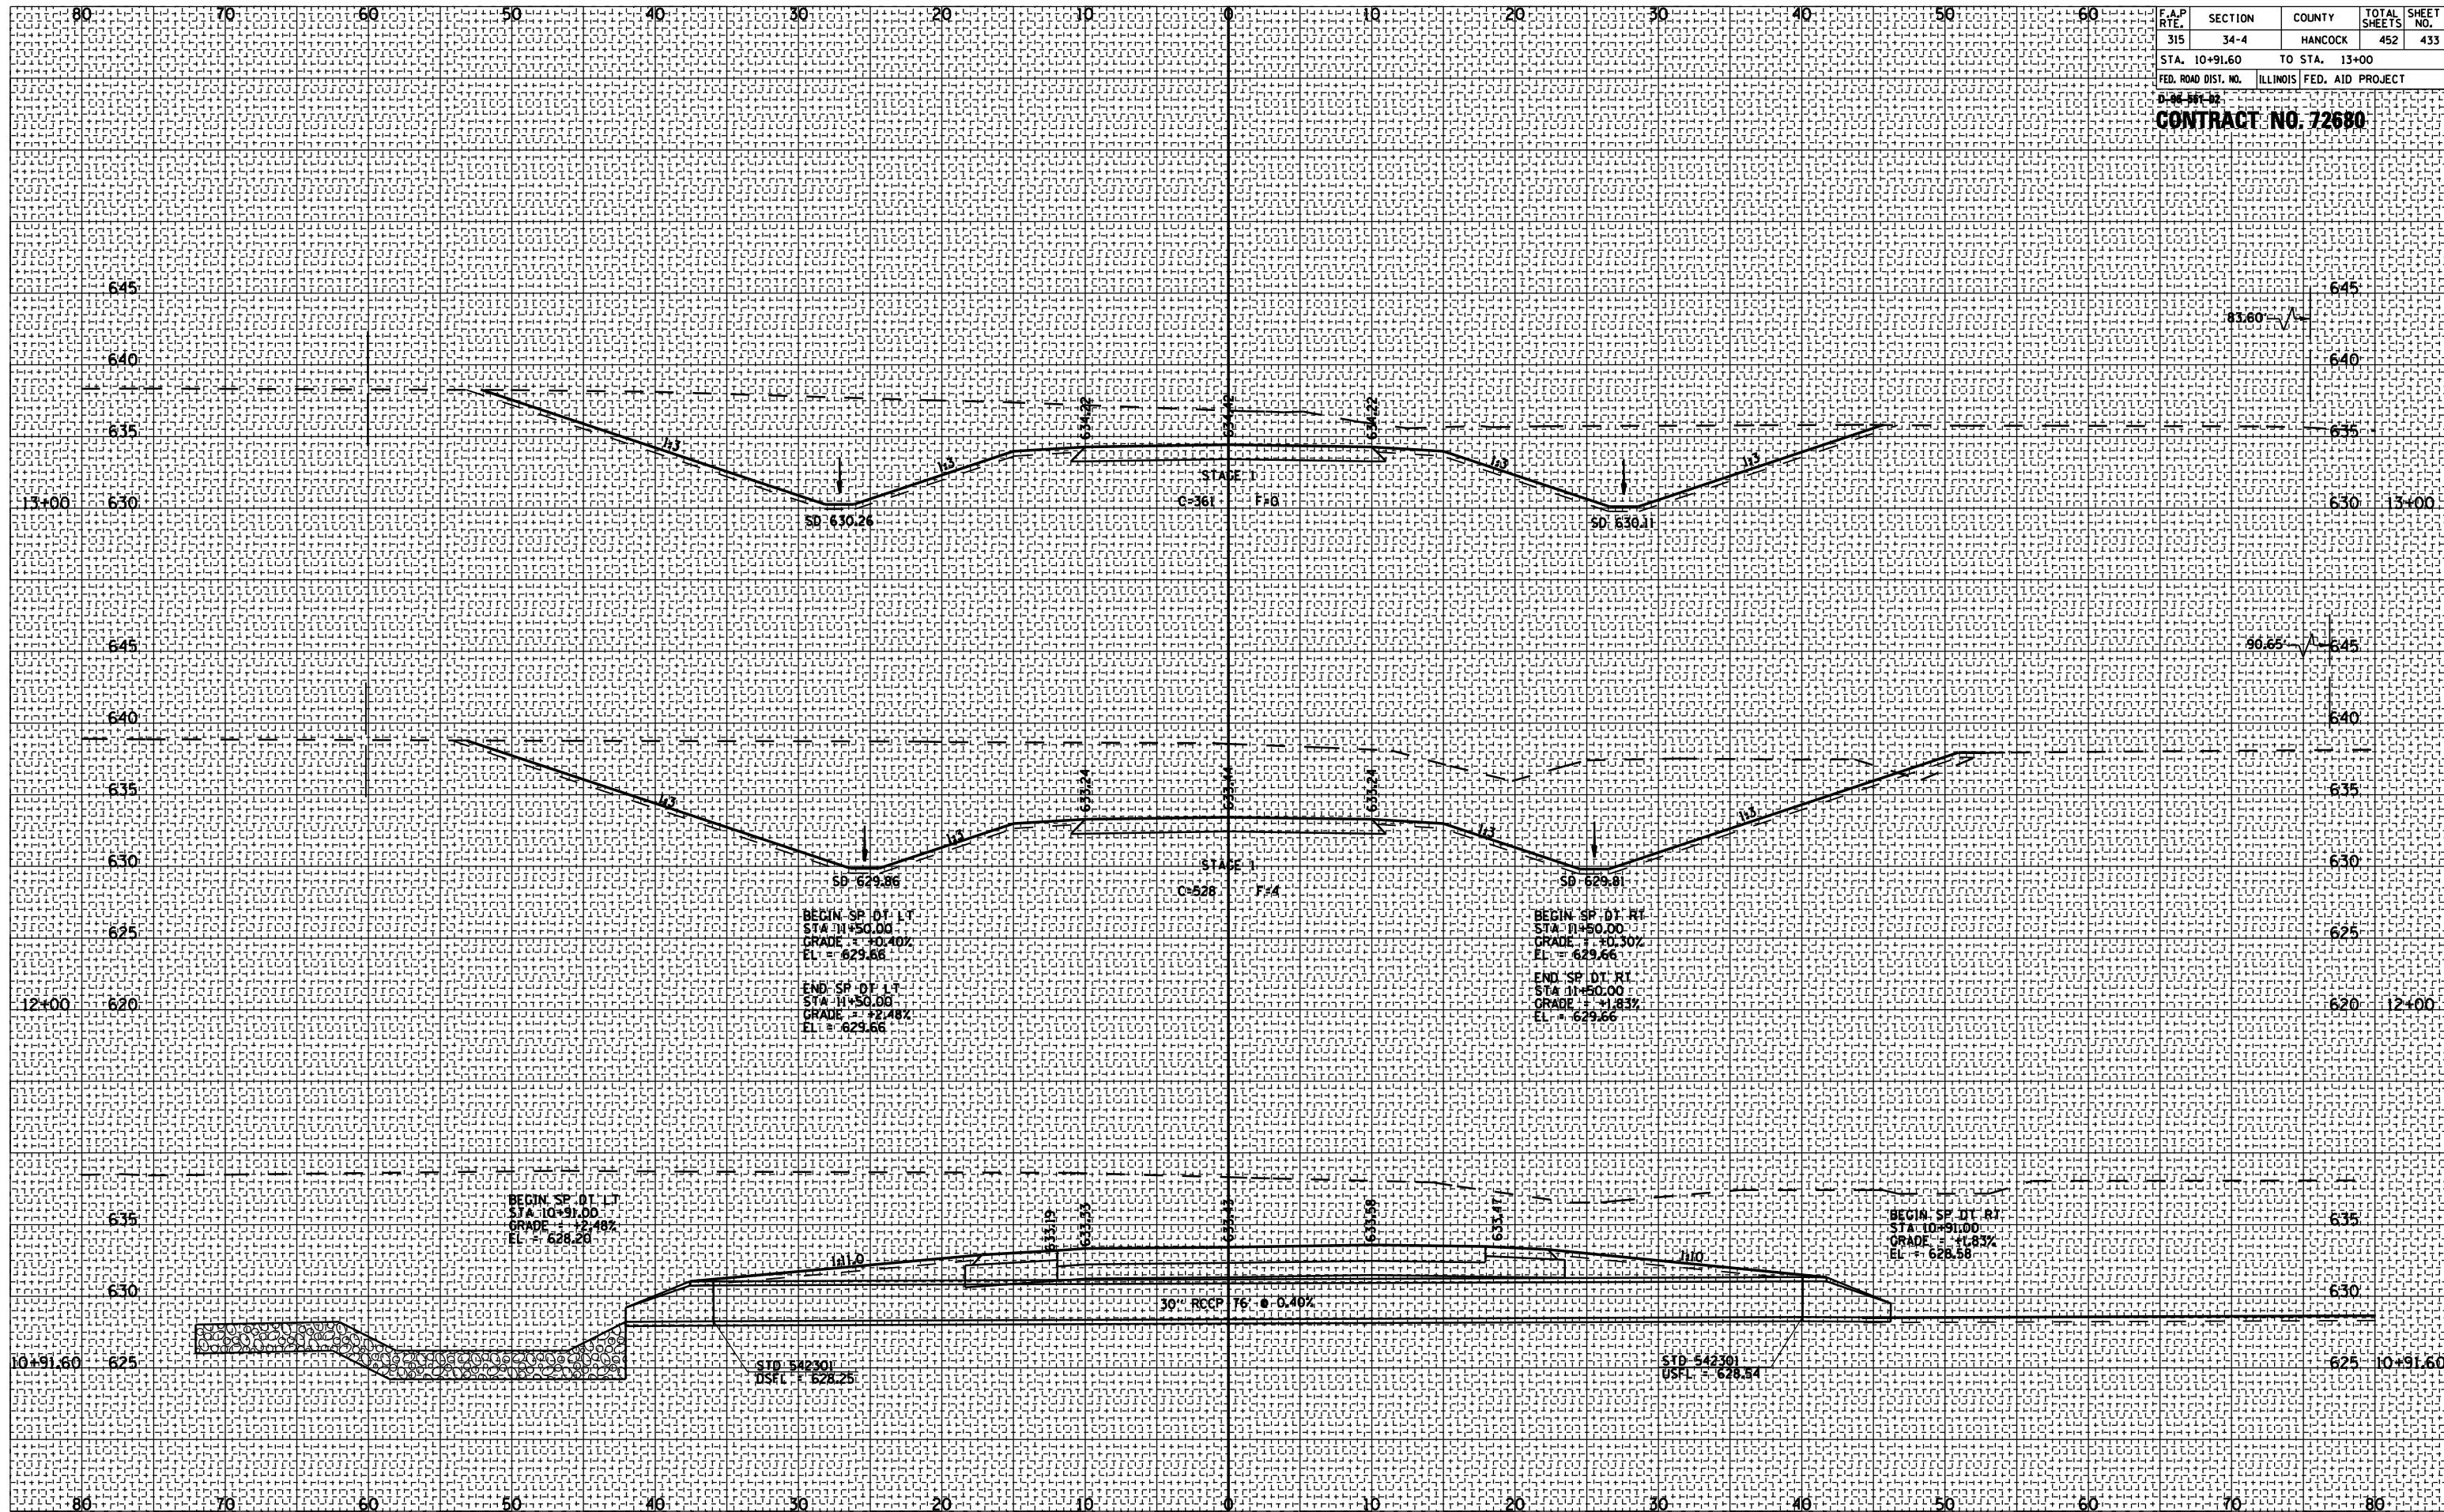

ROADWAY CROSS SECTIONS 2200 E (TR 198)


| F.A.P. RTE. | SECTION | COUNTY | TOTAL SHEETS | SHEET NO. |
|---------------------------|---------|---------------------------|--------------|-----------|
| 315 | 34-4 | HANCOCK | 452 | 434 |
| STA. 14+00 | | TO STA. 16+00 | | |
| FED. ROAD DIST. NO. | | ILLINOIS FED. AID PROJECT | | |
| D-22 501-02 | | | | |
| CONTRACT NO. 72680 | | | | |

| BY | DATE |
|----|------|
| | |

| FINAL SURVEY | SURVEYED | PLOTTED | AREAS CHECKED |
|---------------|----------|---------|---------------|
| | | | |
| NOTE BOOK NO. | | | |

| BY | DATE |
|----|------|
| | |

| ORIGINAL SURVEY | SURVEYED | PLOTTED | AREAS CHECKED |
|-----------------|----------|---------|---------------|
| | | | |
| NOTE BOOK NO. | | | |

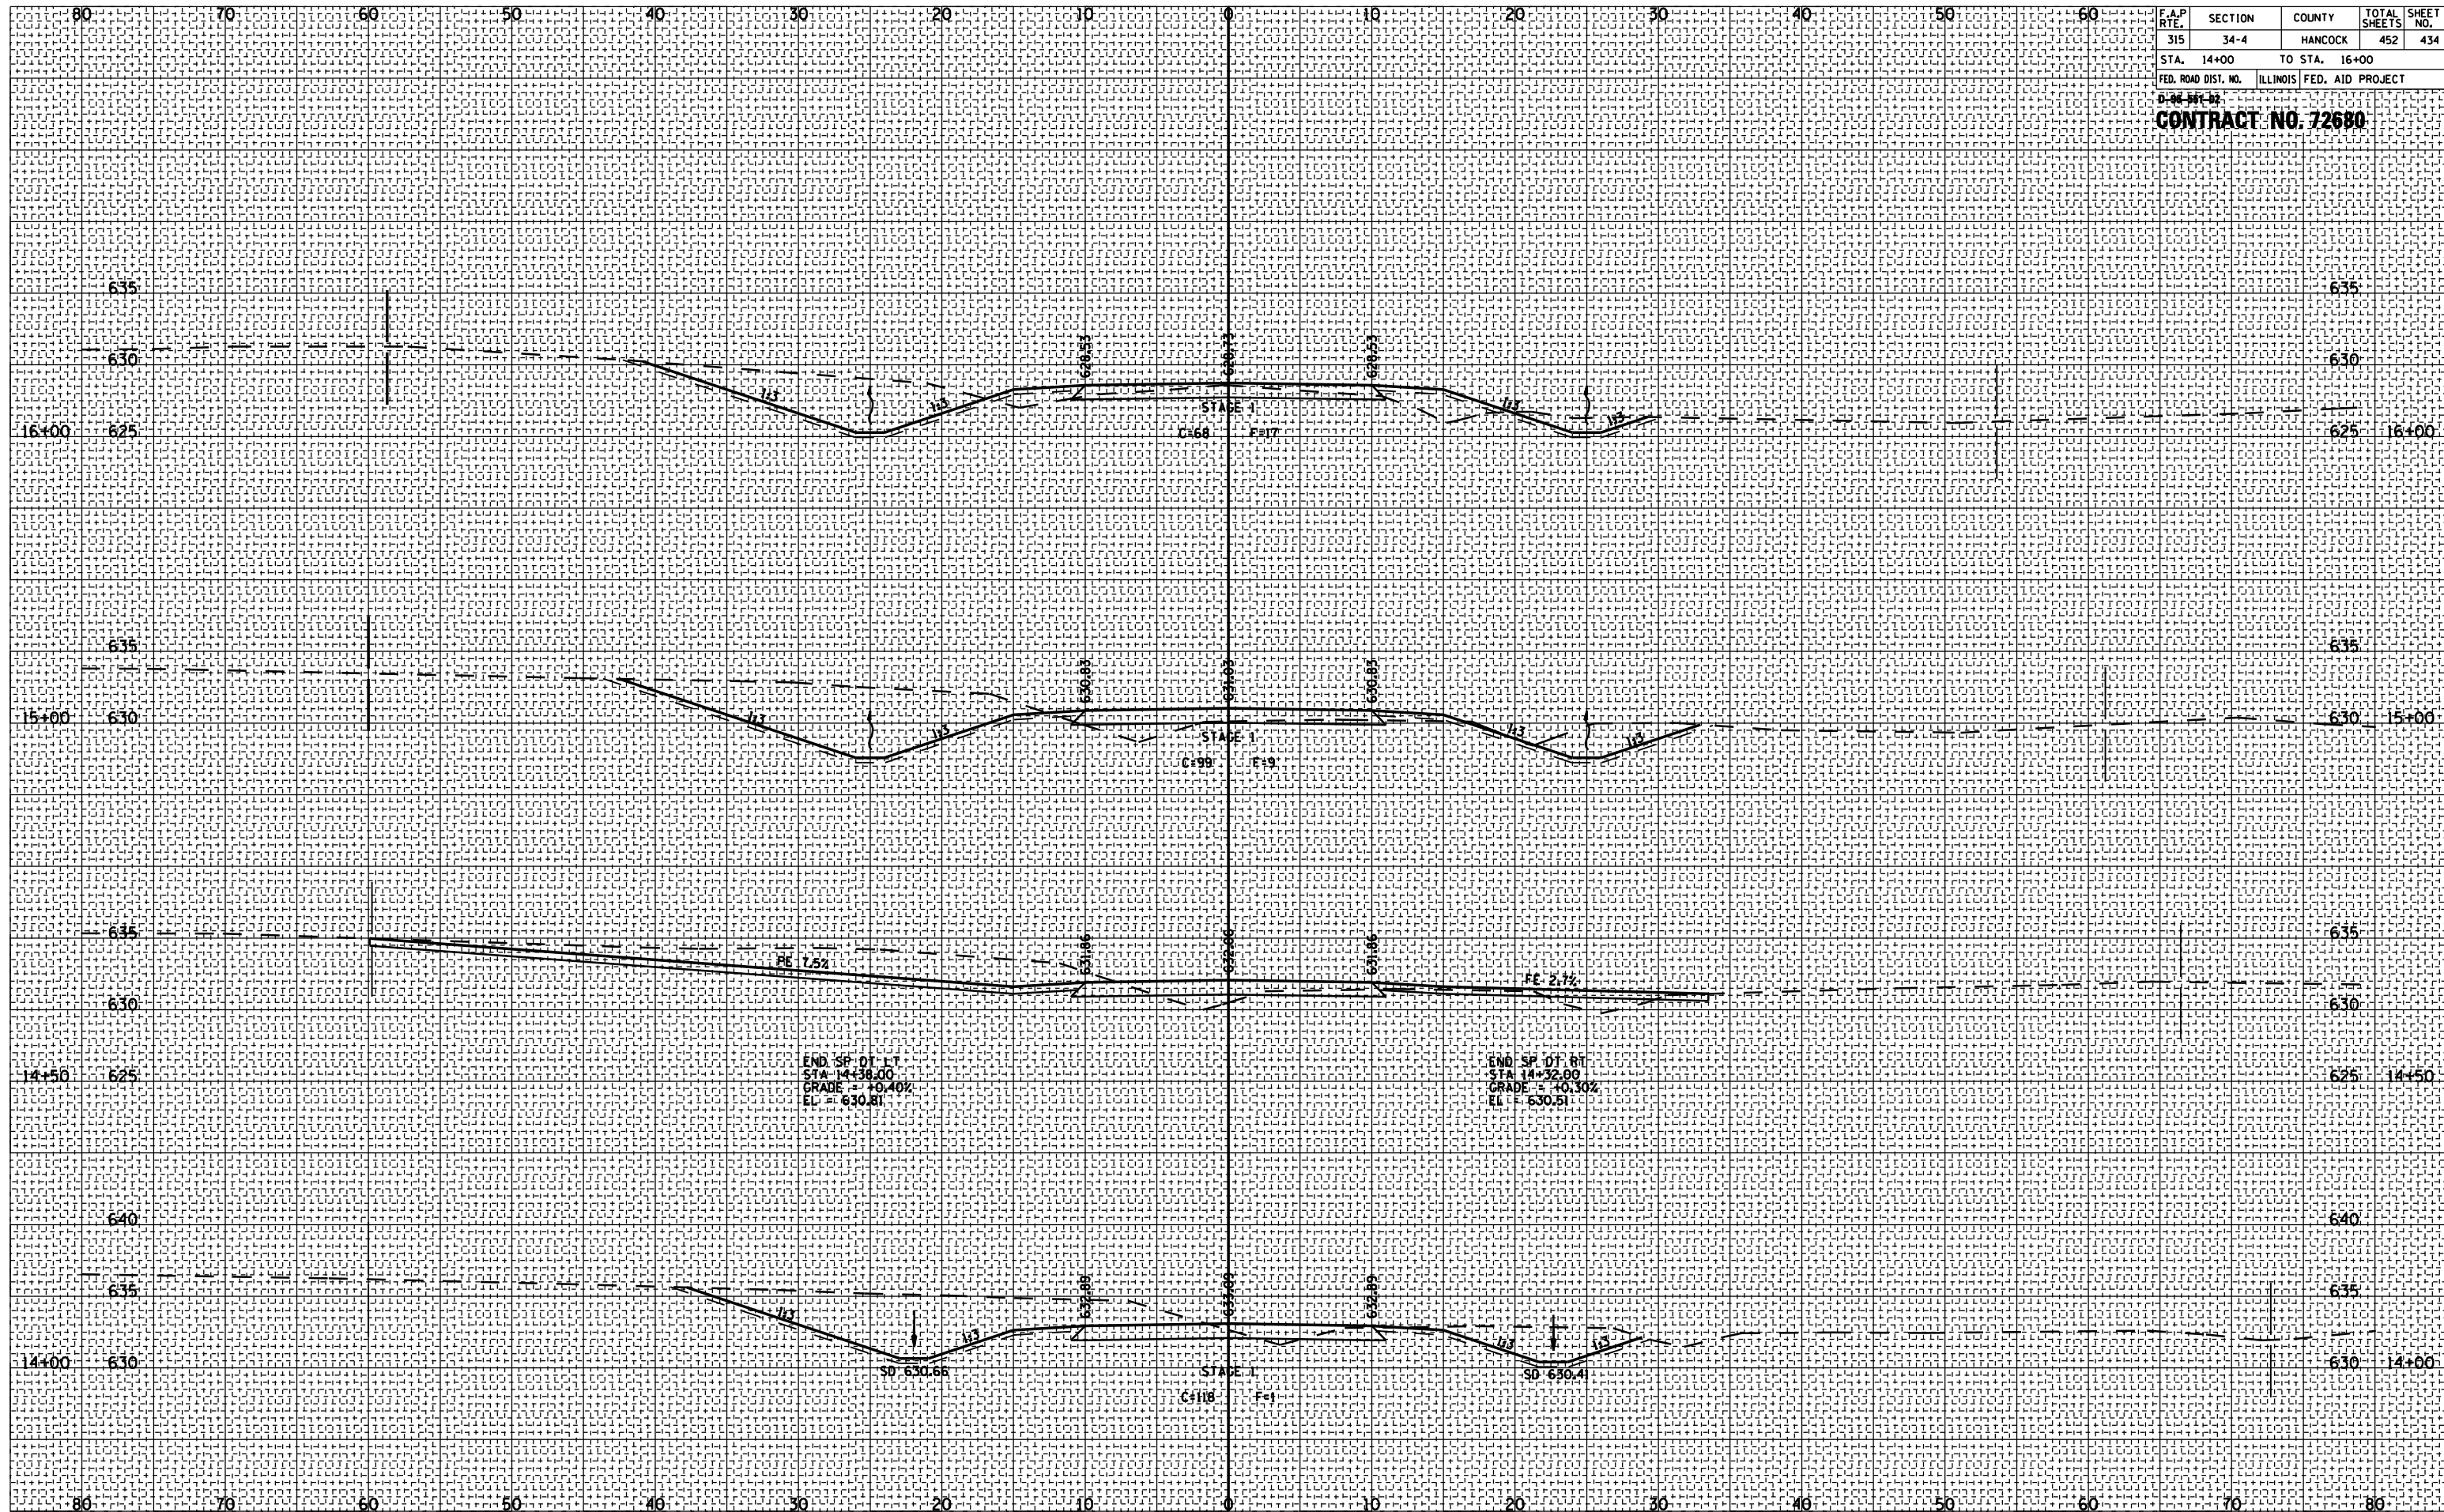

ROADWAY CROSS SECTIONS 2200 E (TR 198)

| F.A.P. RTE. | SECTION | COUNTY | TOTAL SHEETS | SHEET NO. |
|---------------------------|---------|---------------------------|--------------|-----------|
| 315 | 34-4 | HANCOCK | 452 | 435 |
| STA. 17+00 | | TO STA. 18+00 | | |
| FED. ROAD DIST. NO. | | ILLINOIS FED. AID PROJECT | | |
| D-22-301-02 | | | | |
| CONTRACT NO. 72680 | | | | |

| DATE | BY |
|------|----|
| | |
| | |


| NO. | AREAS CHECKED |
|-----|---------------|
| | |
| | |

| NO. | AREAS CHECKED |
|-----|---------------|
| | |
| | |

| DATE | BY |
|------|----|
| | |
| | |

| NO. | AREAS CHECKED |
|-----|---------------|
| | |
| | |

| NO. | AREAS CHECKED |
|-----|---------------|
| | |
| | |

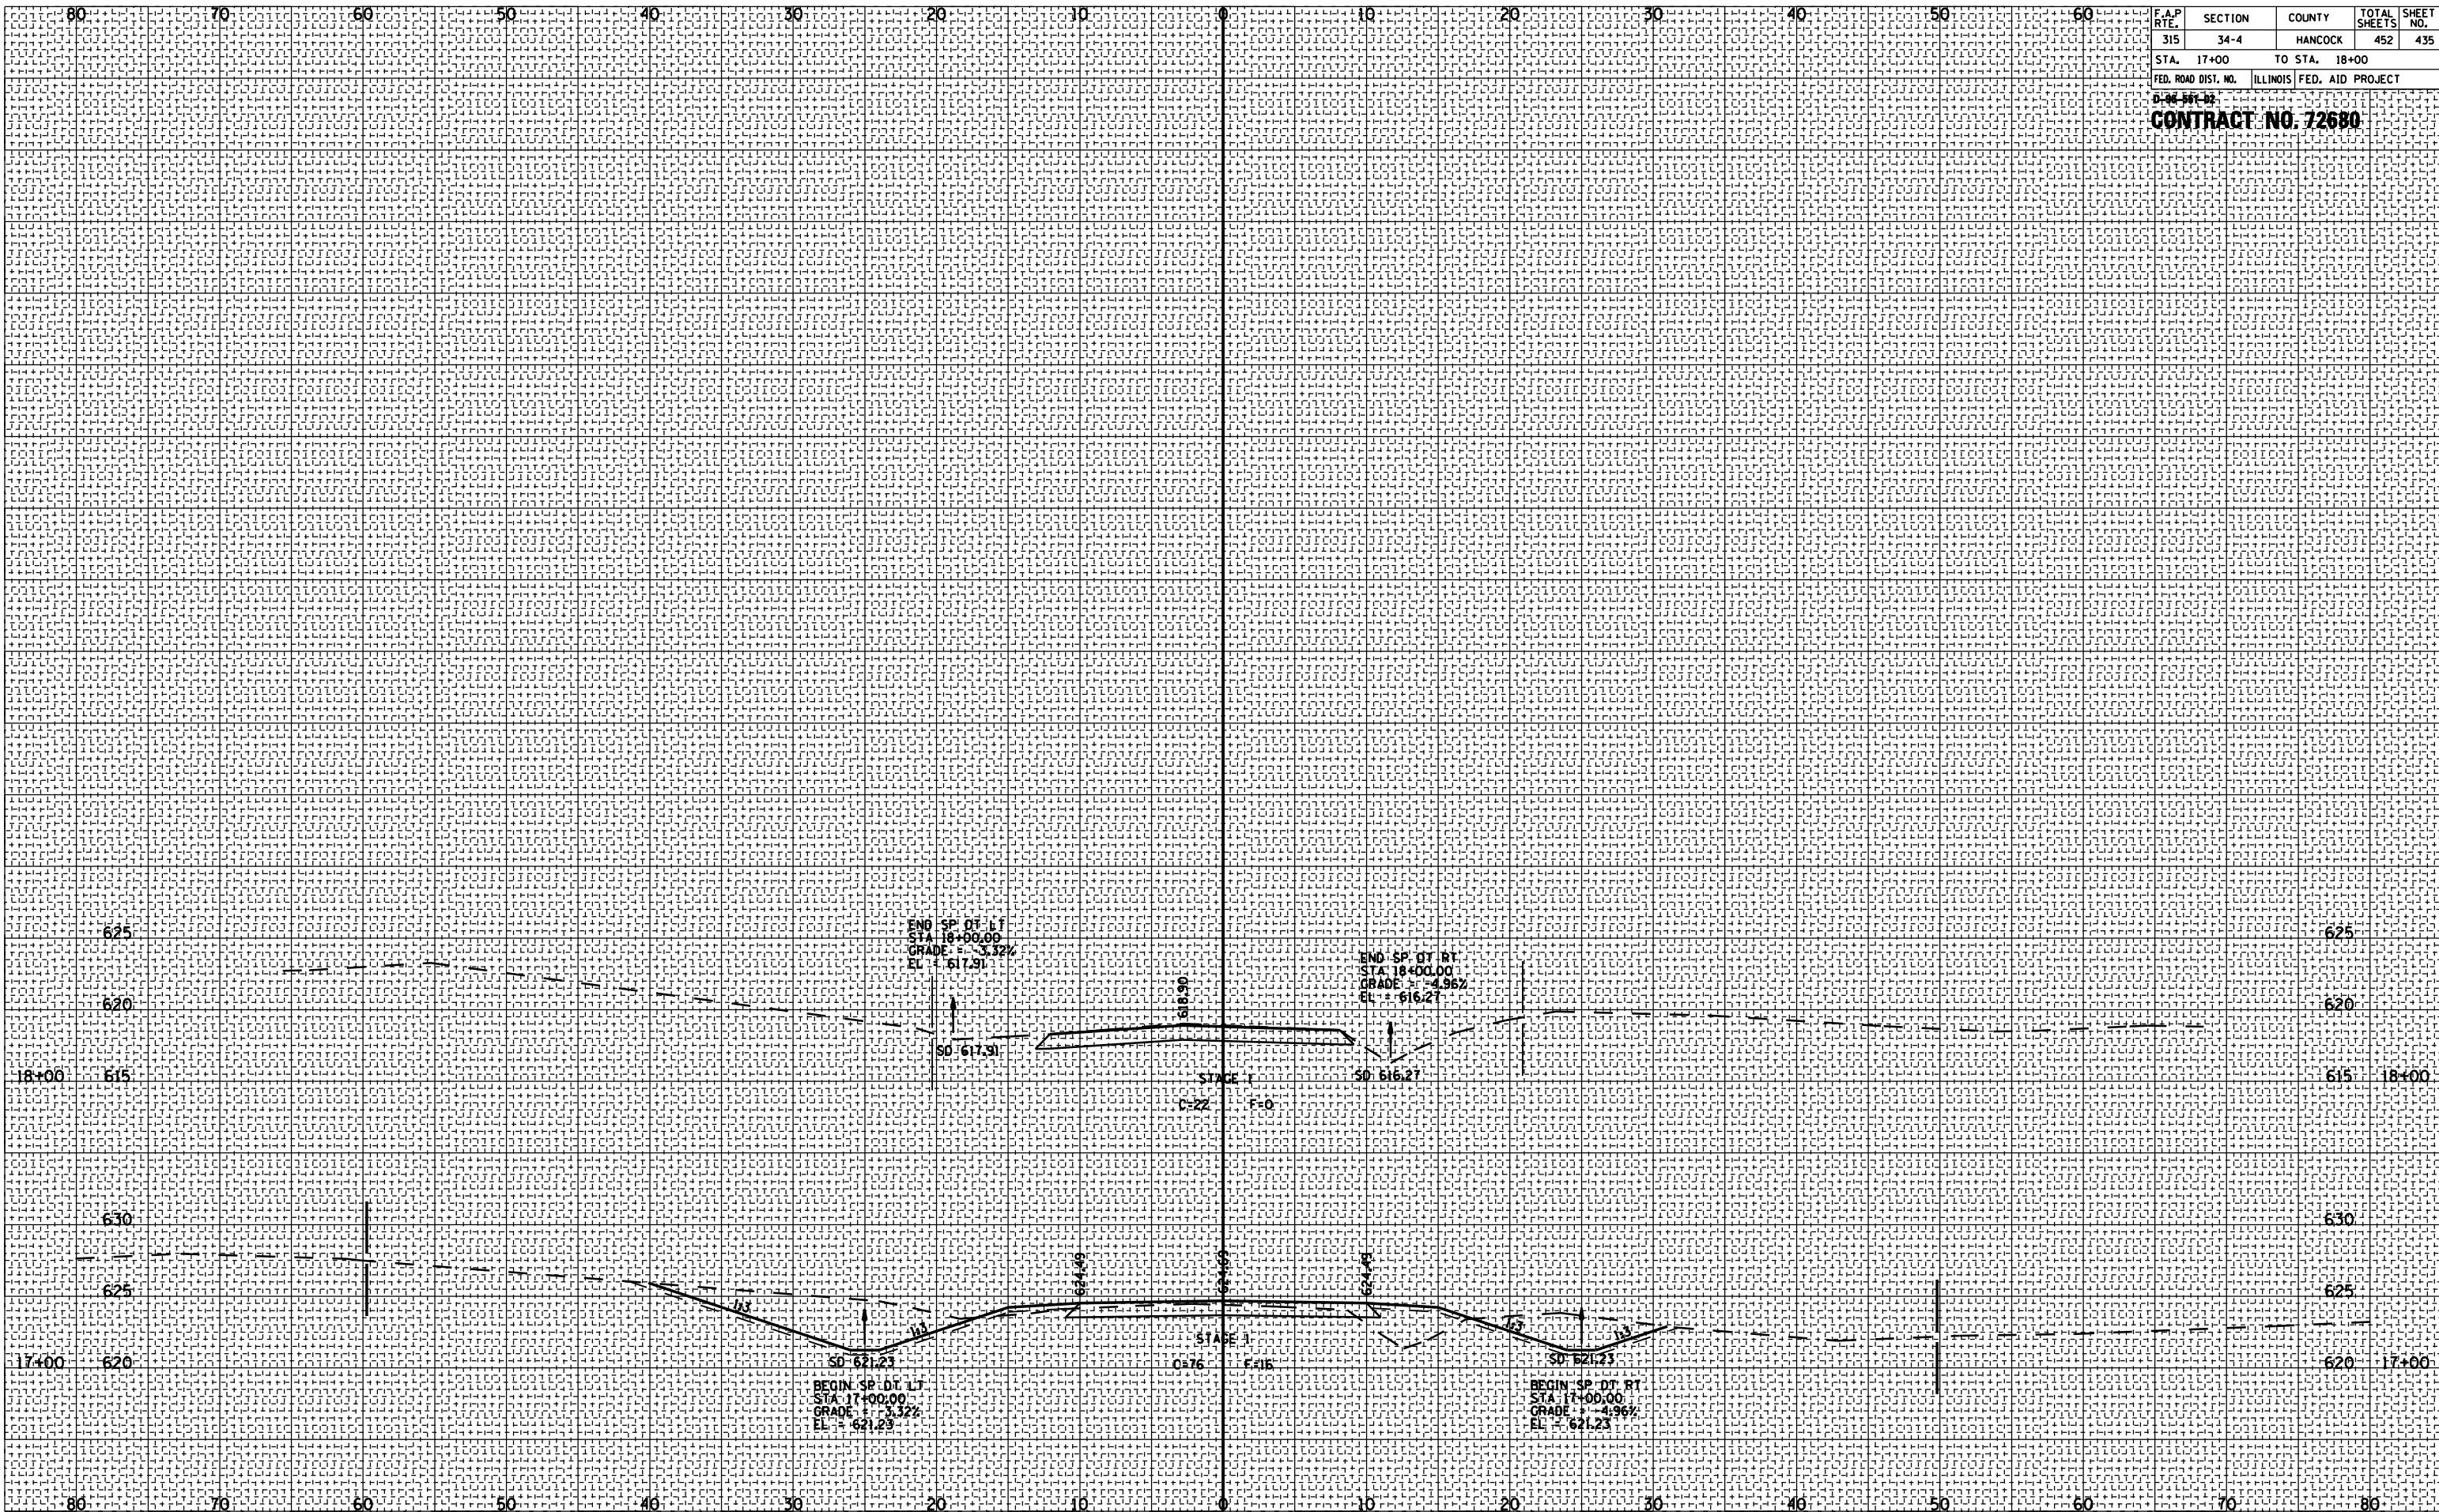

ROADWAY CROSS SECTIONS 2200 E (TR 198)

| F.A.P. RTE. | SECTION | COUNTY | TOTAL SHEETS | SHEET NO. |
|---------------------|---------|---------------------------|--------------|-----------|
| 315 | 34-4 | HANCOCK | 452 | 436 |
| STA. 11+50 | | TO STA. 13+00 | | |
| FED. ROAD DIST. NO. | | ILLINOIS FED. AID PROJECT | | |


CONTRACT NO. 72680

| BY | DATE |
|----|------|
| | |

| NO. | AREAS CHECKED |
|-----|---------------|
| | |

| BY | DATE |
|----|------|
| | |

| NO. | AREAS CHECKED |
|-----|---------------|
| | |

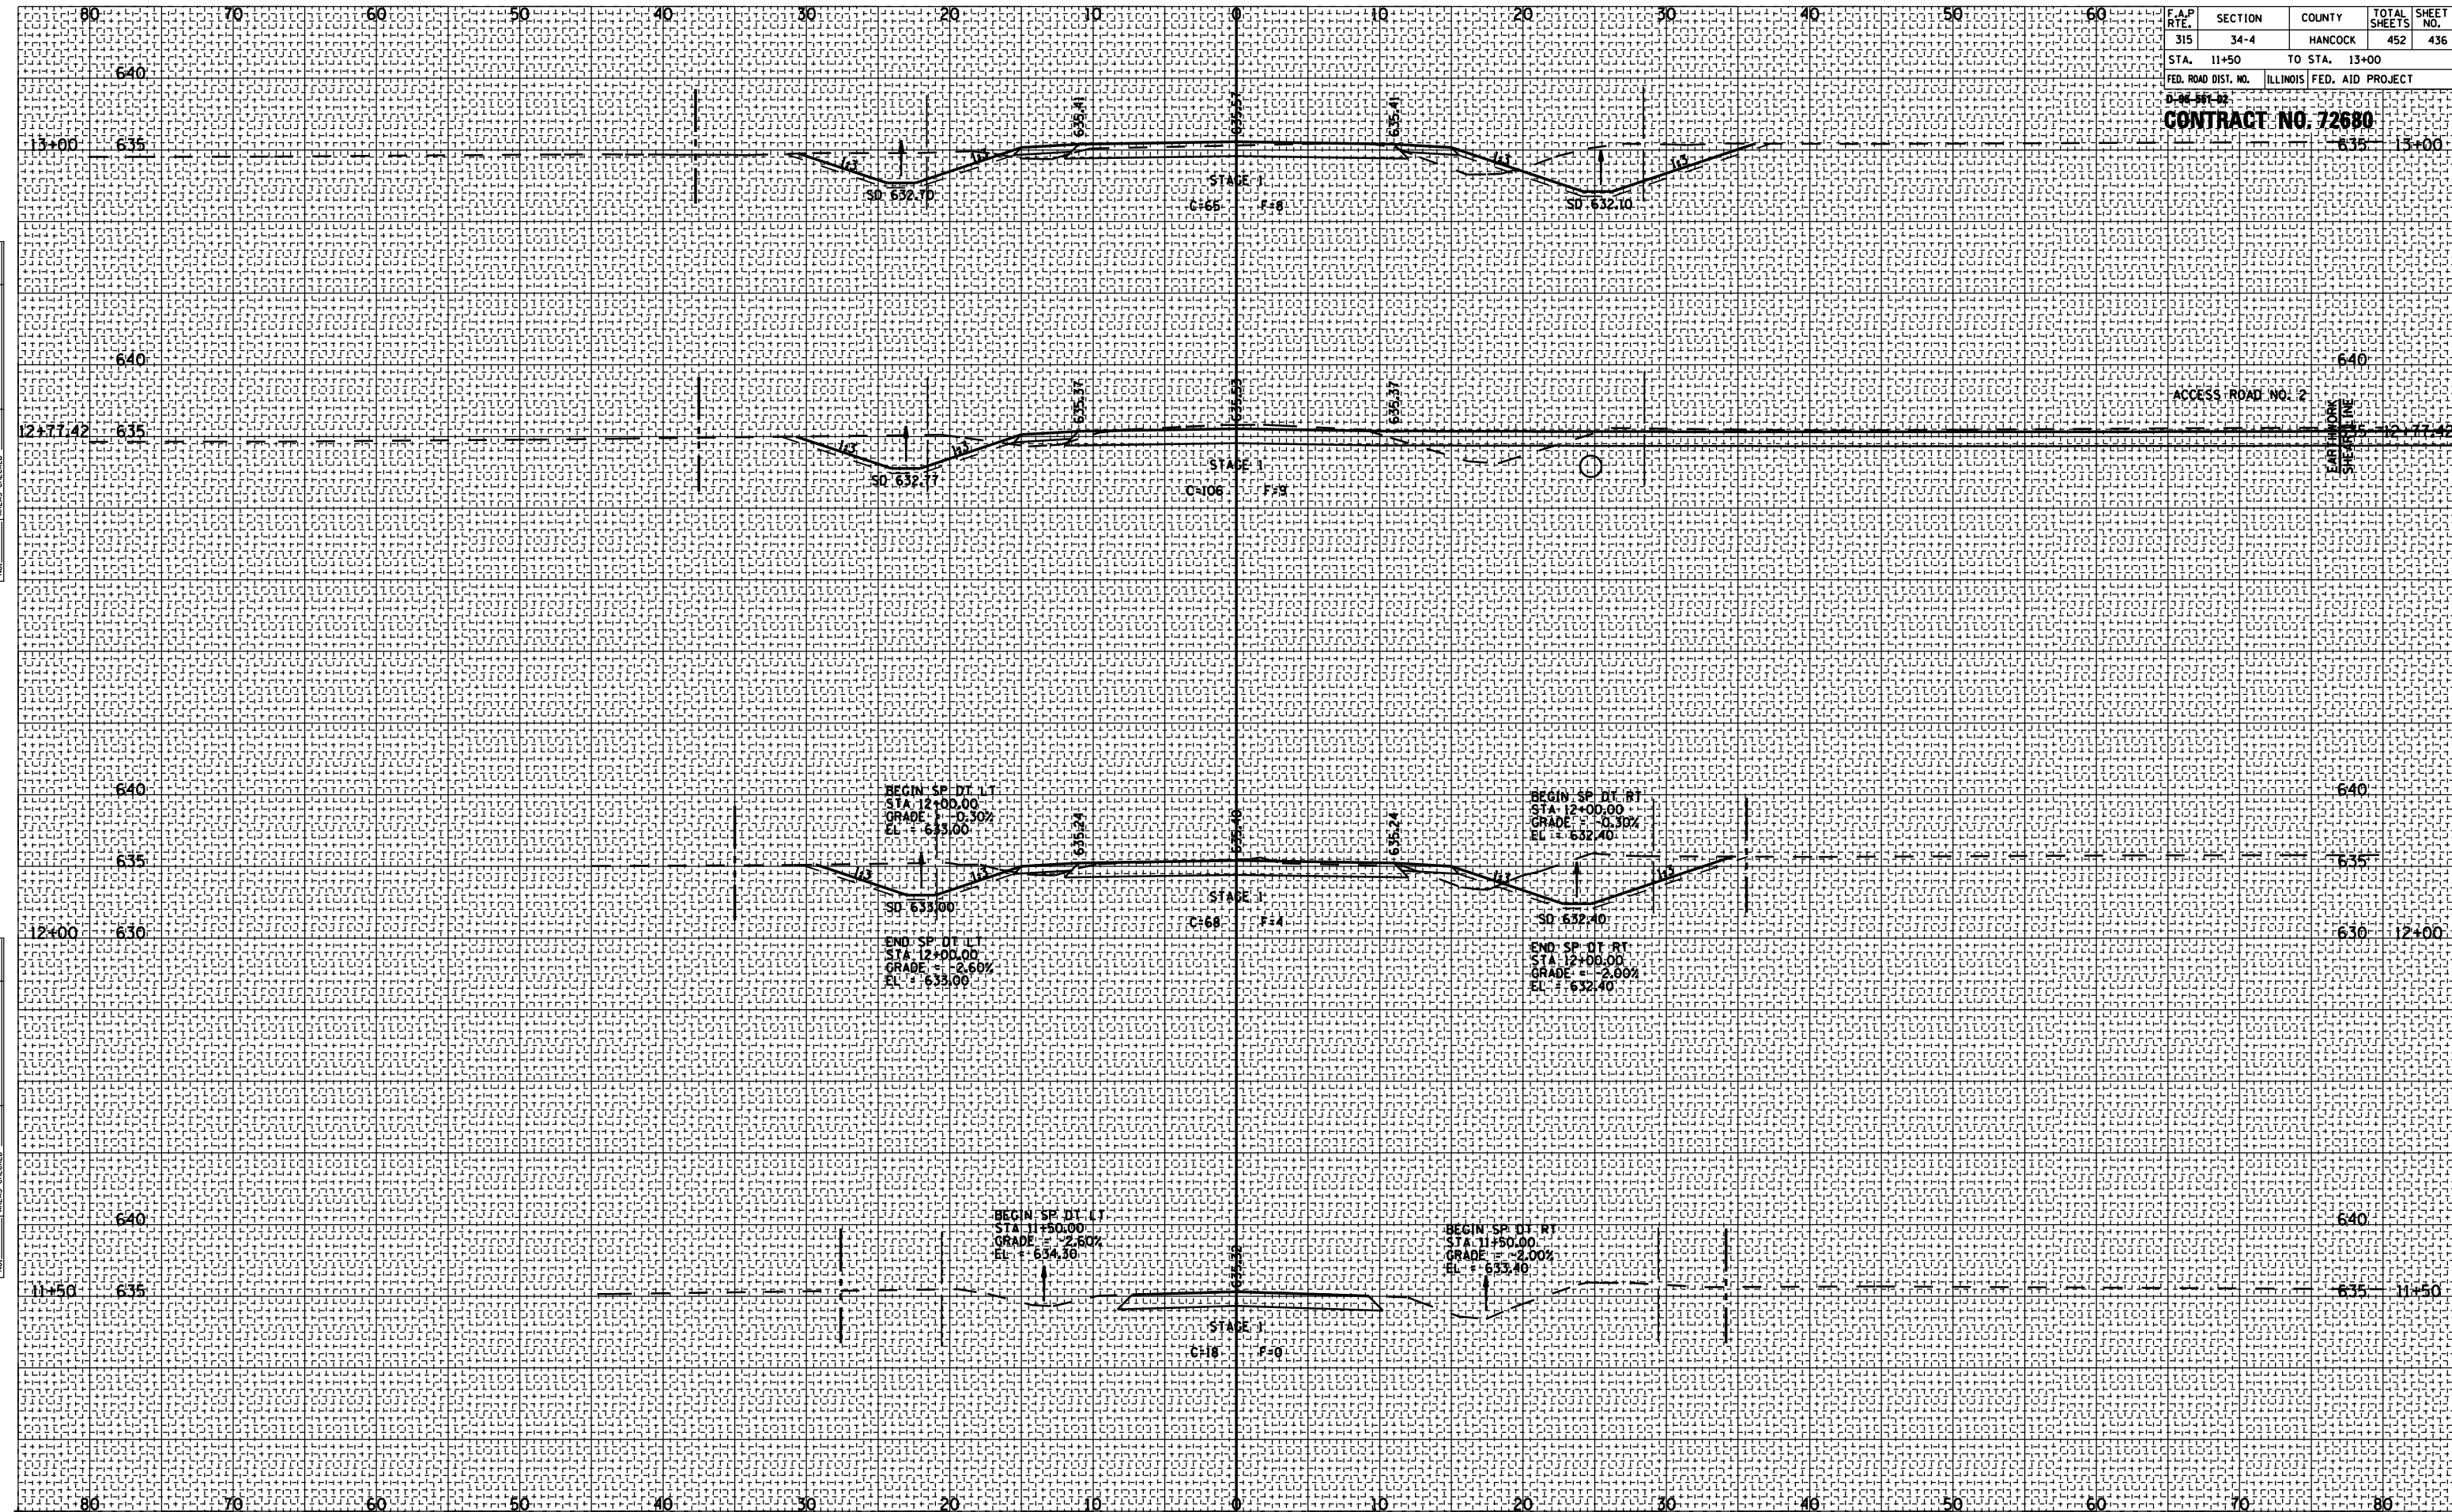

ROADWAY CROSS SECTIONS 2300 E (TR 222)

| F.A.P. RTE. | SECTION | COUNTY | TOTAL SHEETS | SHEET NO. |
|---------------------------|---------|---------------------------|--------------|-----------|
| 315 | 34-4 | HANCOCK | 452 | 437 |
| STA. 14+00 | | TO STA. 16+00 | | |
| FED. ROAD DIST. NO. | | ILLINOIS FED. AID PROJECT | | |
| D-42 501-02 | | | | |
| CONTRACT NO. 72680 | | | | |

| BY | DATE |
|----|------|
| | |


| NO. | AREAS CHECKED |
|-----|---------------|
| | |

| NO. | AREAS CHECKED |
|-----|---------------|
| | |

| BY | DATE |
|----|------|
| | |

| NO. | AREAS CHECKED |
|-----|---------------|
| | |

| NO. | AREAS CHECKED |
|-----|---------------|
| | |

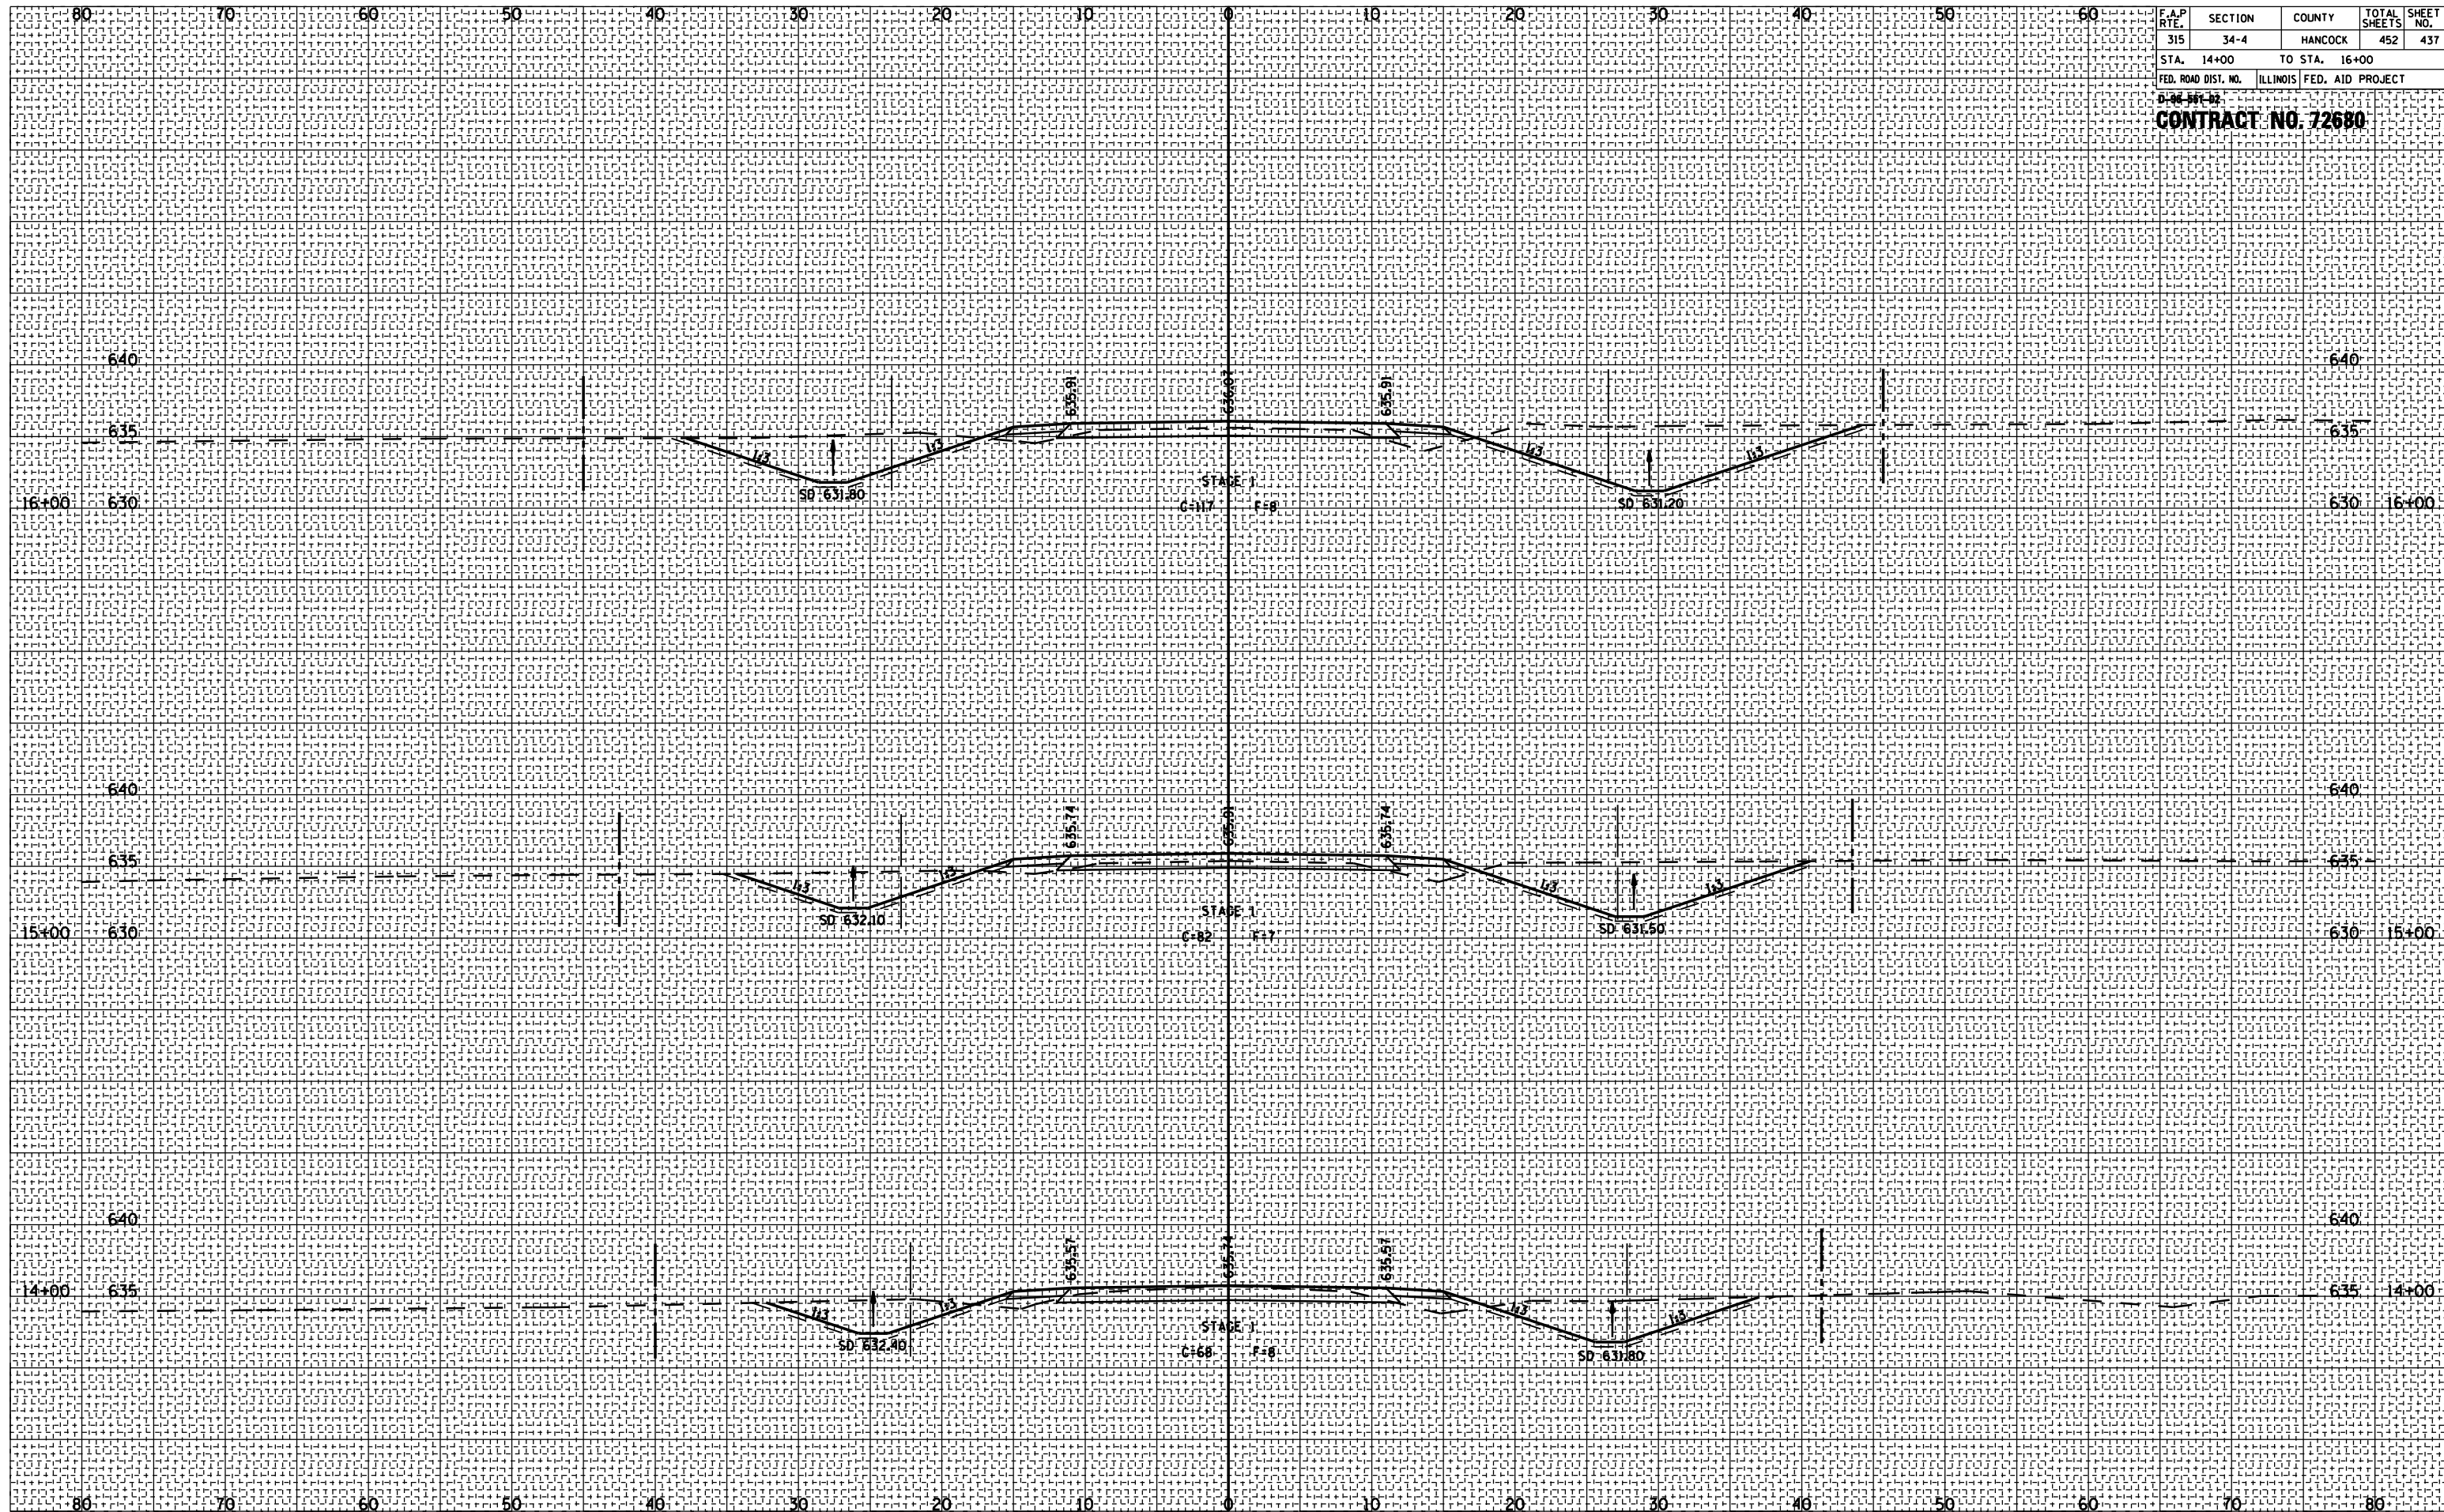


ROADWAY CROSS SECTIONS 2300 E (TR 222)

| F.A.P. RTE. | SECTION | COUNTY | TOTAL SHEETS | SHEET NO. |
|---------------------|---------|---------------------------|--------------|-----------|
| 315 | 34-4 | HANCOCK | 452 | 438 |
| STA. 16+20 | | TO STA. 18+00 | | |
| FED. ROAD DIST. NO. | | ILLINOIS FED. AID PROJECT | | |

CONTRACT NO. 72680

| | |
|-----------|---------------|
| BY | DATE |
| | |
| SURVEYED | PLOTTED |
| NOTE BOOK | AREAS CHECKED |
| NO. | |

| | |
|-----------|---------------|
| BY | DATE |
| | |
| SURVEYED | PLOTTED |
| NOTE BOOK | AREAS CHECKED |
| NO. | |

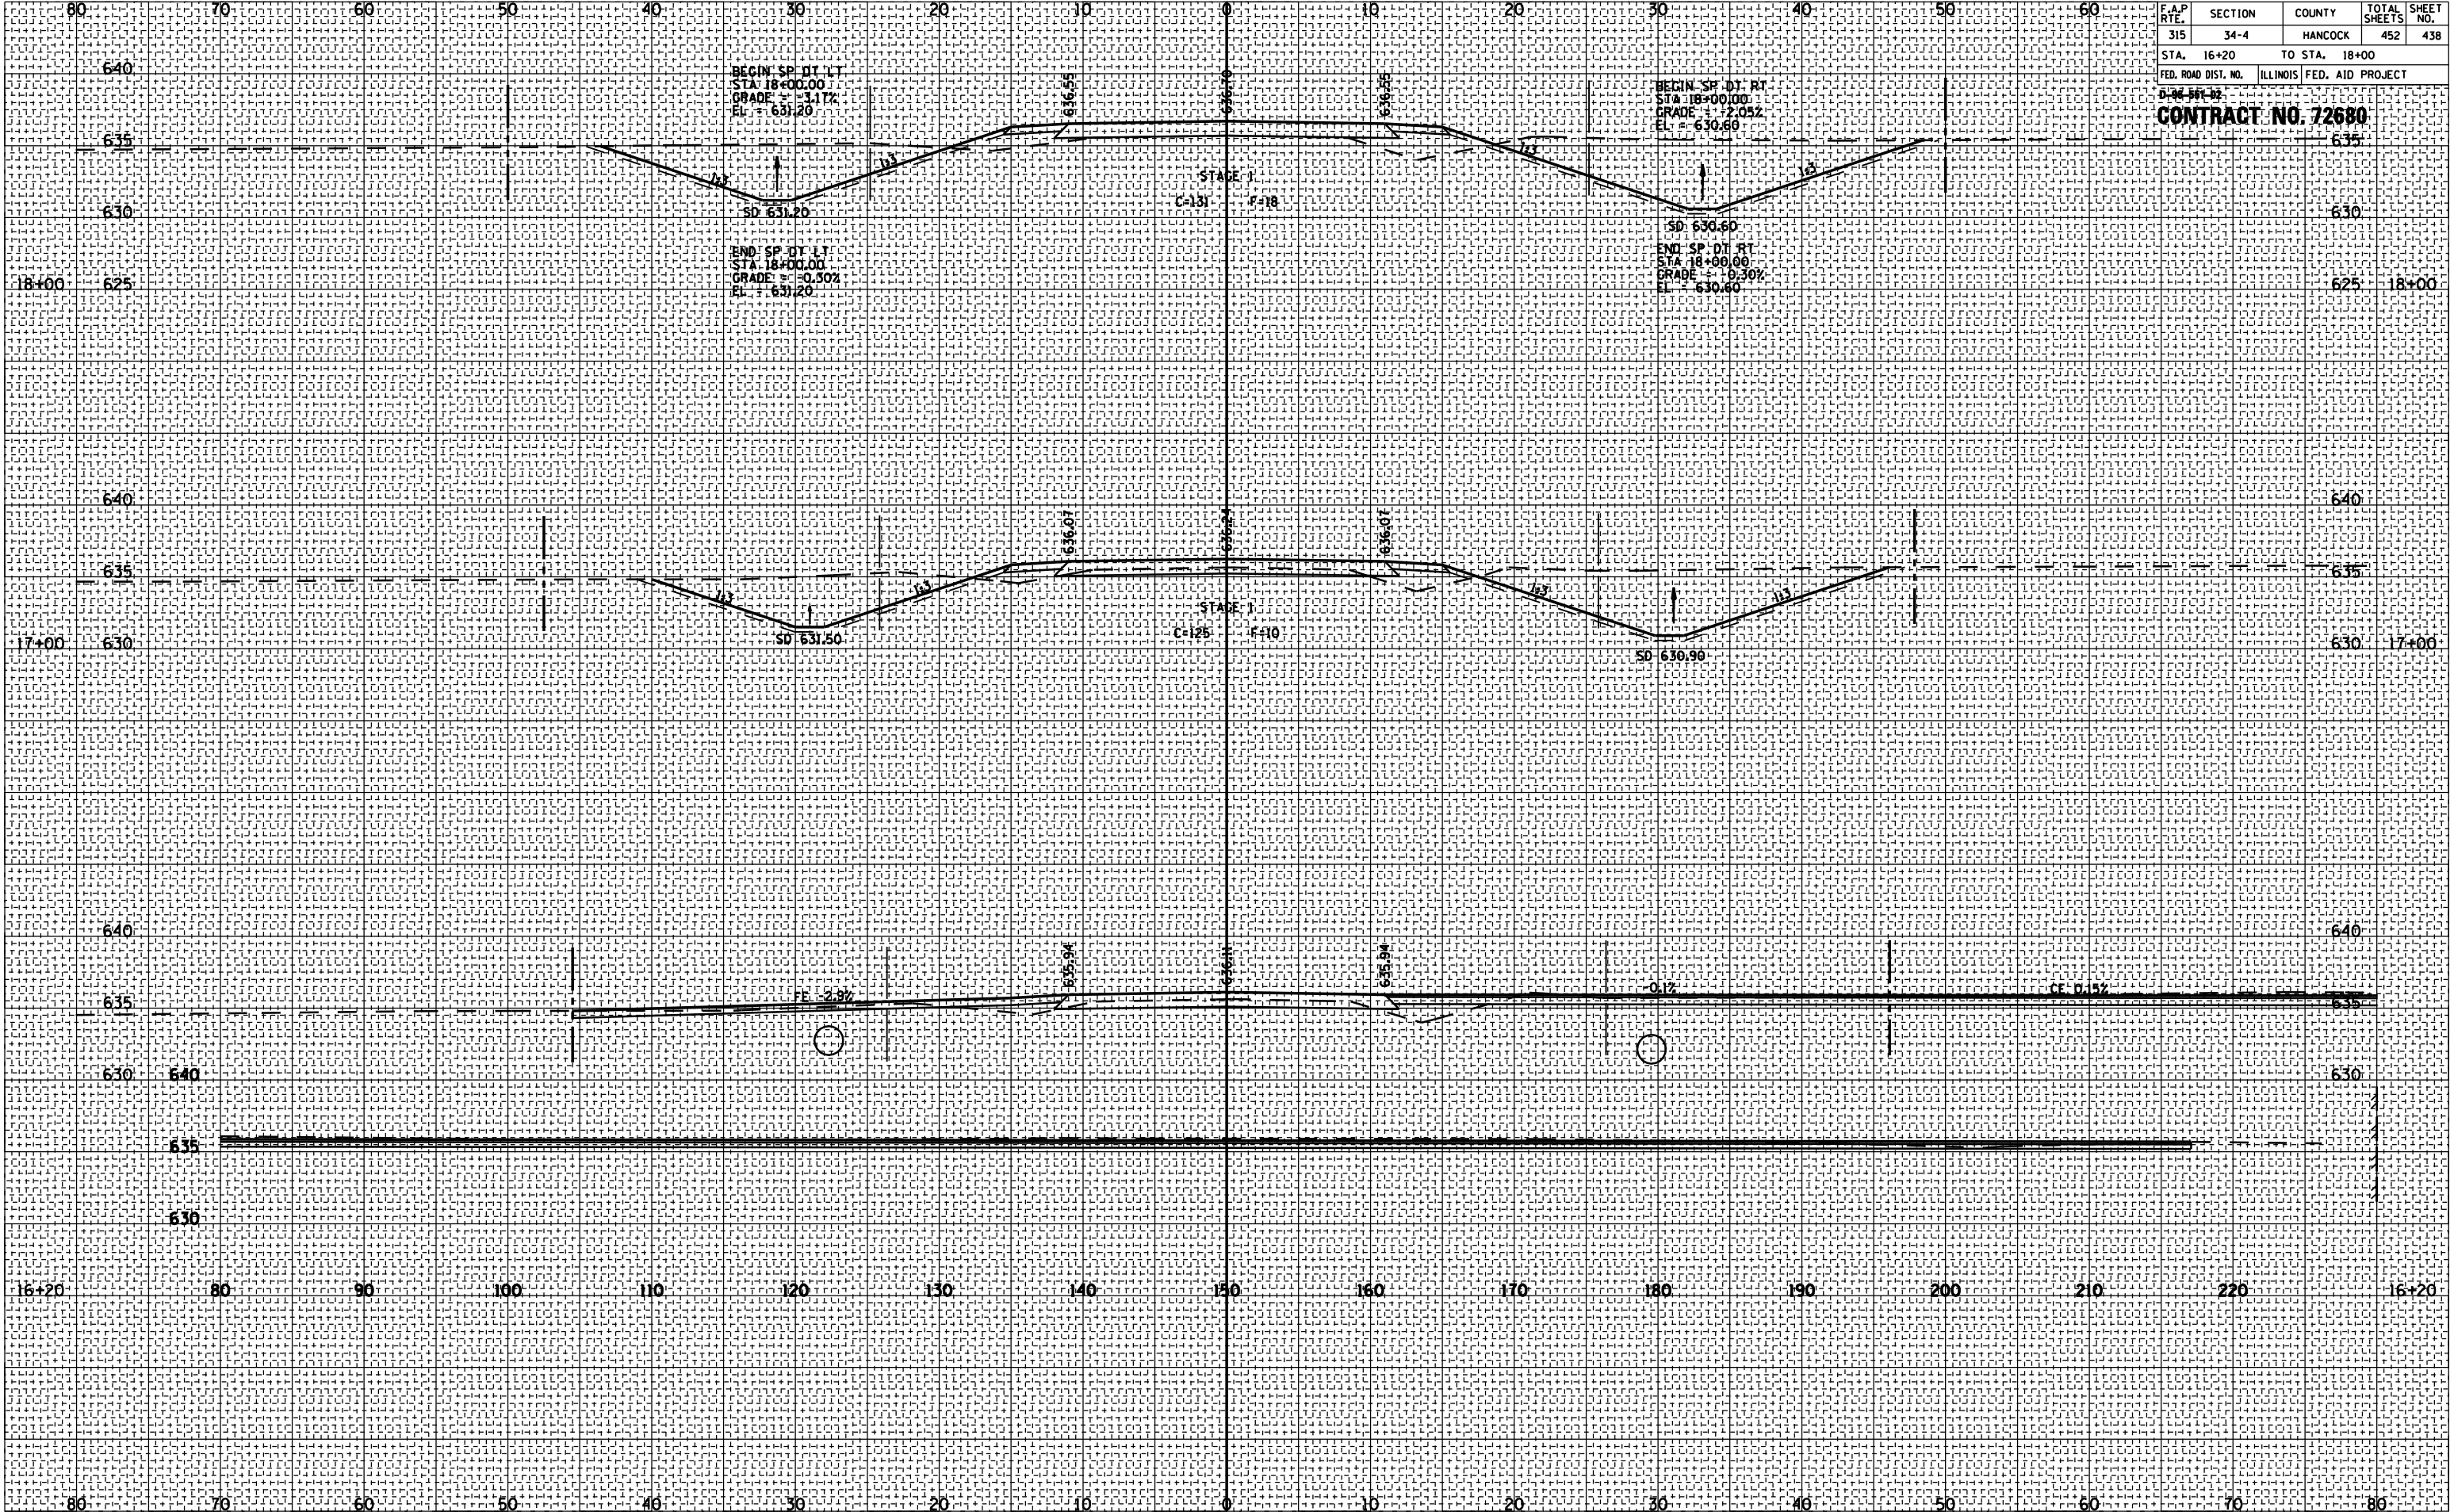

ROADWAY CROSS SECTIONS 2300 E (TR 222)

| F.A.P. RTE. | SECTION | COUNTY | TOTAL SHEETS | SHEET NO. |
|---------------------|---------|---------------------------|--------------|-----------|
| 315 | 34-4 | HANCOCK | 452 | 439 |
| STA. 18+94.27 | | TO STA. 20+98.76 | | |
| FED. ROAD DIST. NO. | | ILLINOIS FED. AID PROJECT | | |

CONTRACT NO. 72680

| DATE | BY |
|------|----|
| | |
| | |

| NO. | AREAS CHECKED |
|-----|---------------|
| | |
| | |

| NO. | NOTE BOOK |
|-----|-----------|
| | |
| | |

| NO. | PLOTTED |
|-----|---------|
| | |
| | |

| NO. | DATE |
|-----|------|
| | |
| | |


| DATE | BY |
|------|----|
| | |
| | |

| NO. | AREAS CHECKED |
|-----|---------------|
| | |
| | |

| NO. | NOTE BOOK |
|-----|-----------|
| | |
| | |

| NO. | PLOTTED |
|-----|---------|
| | |
| | |

| NO. | DATE |
|-----|------|
| | |
| | |

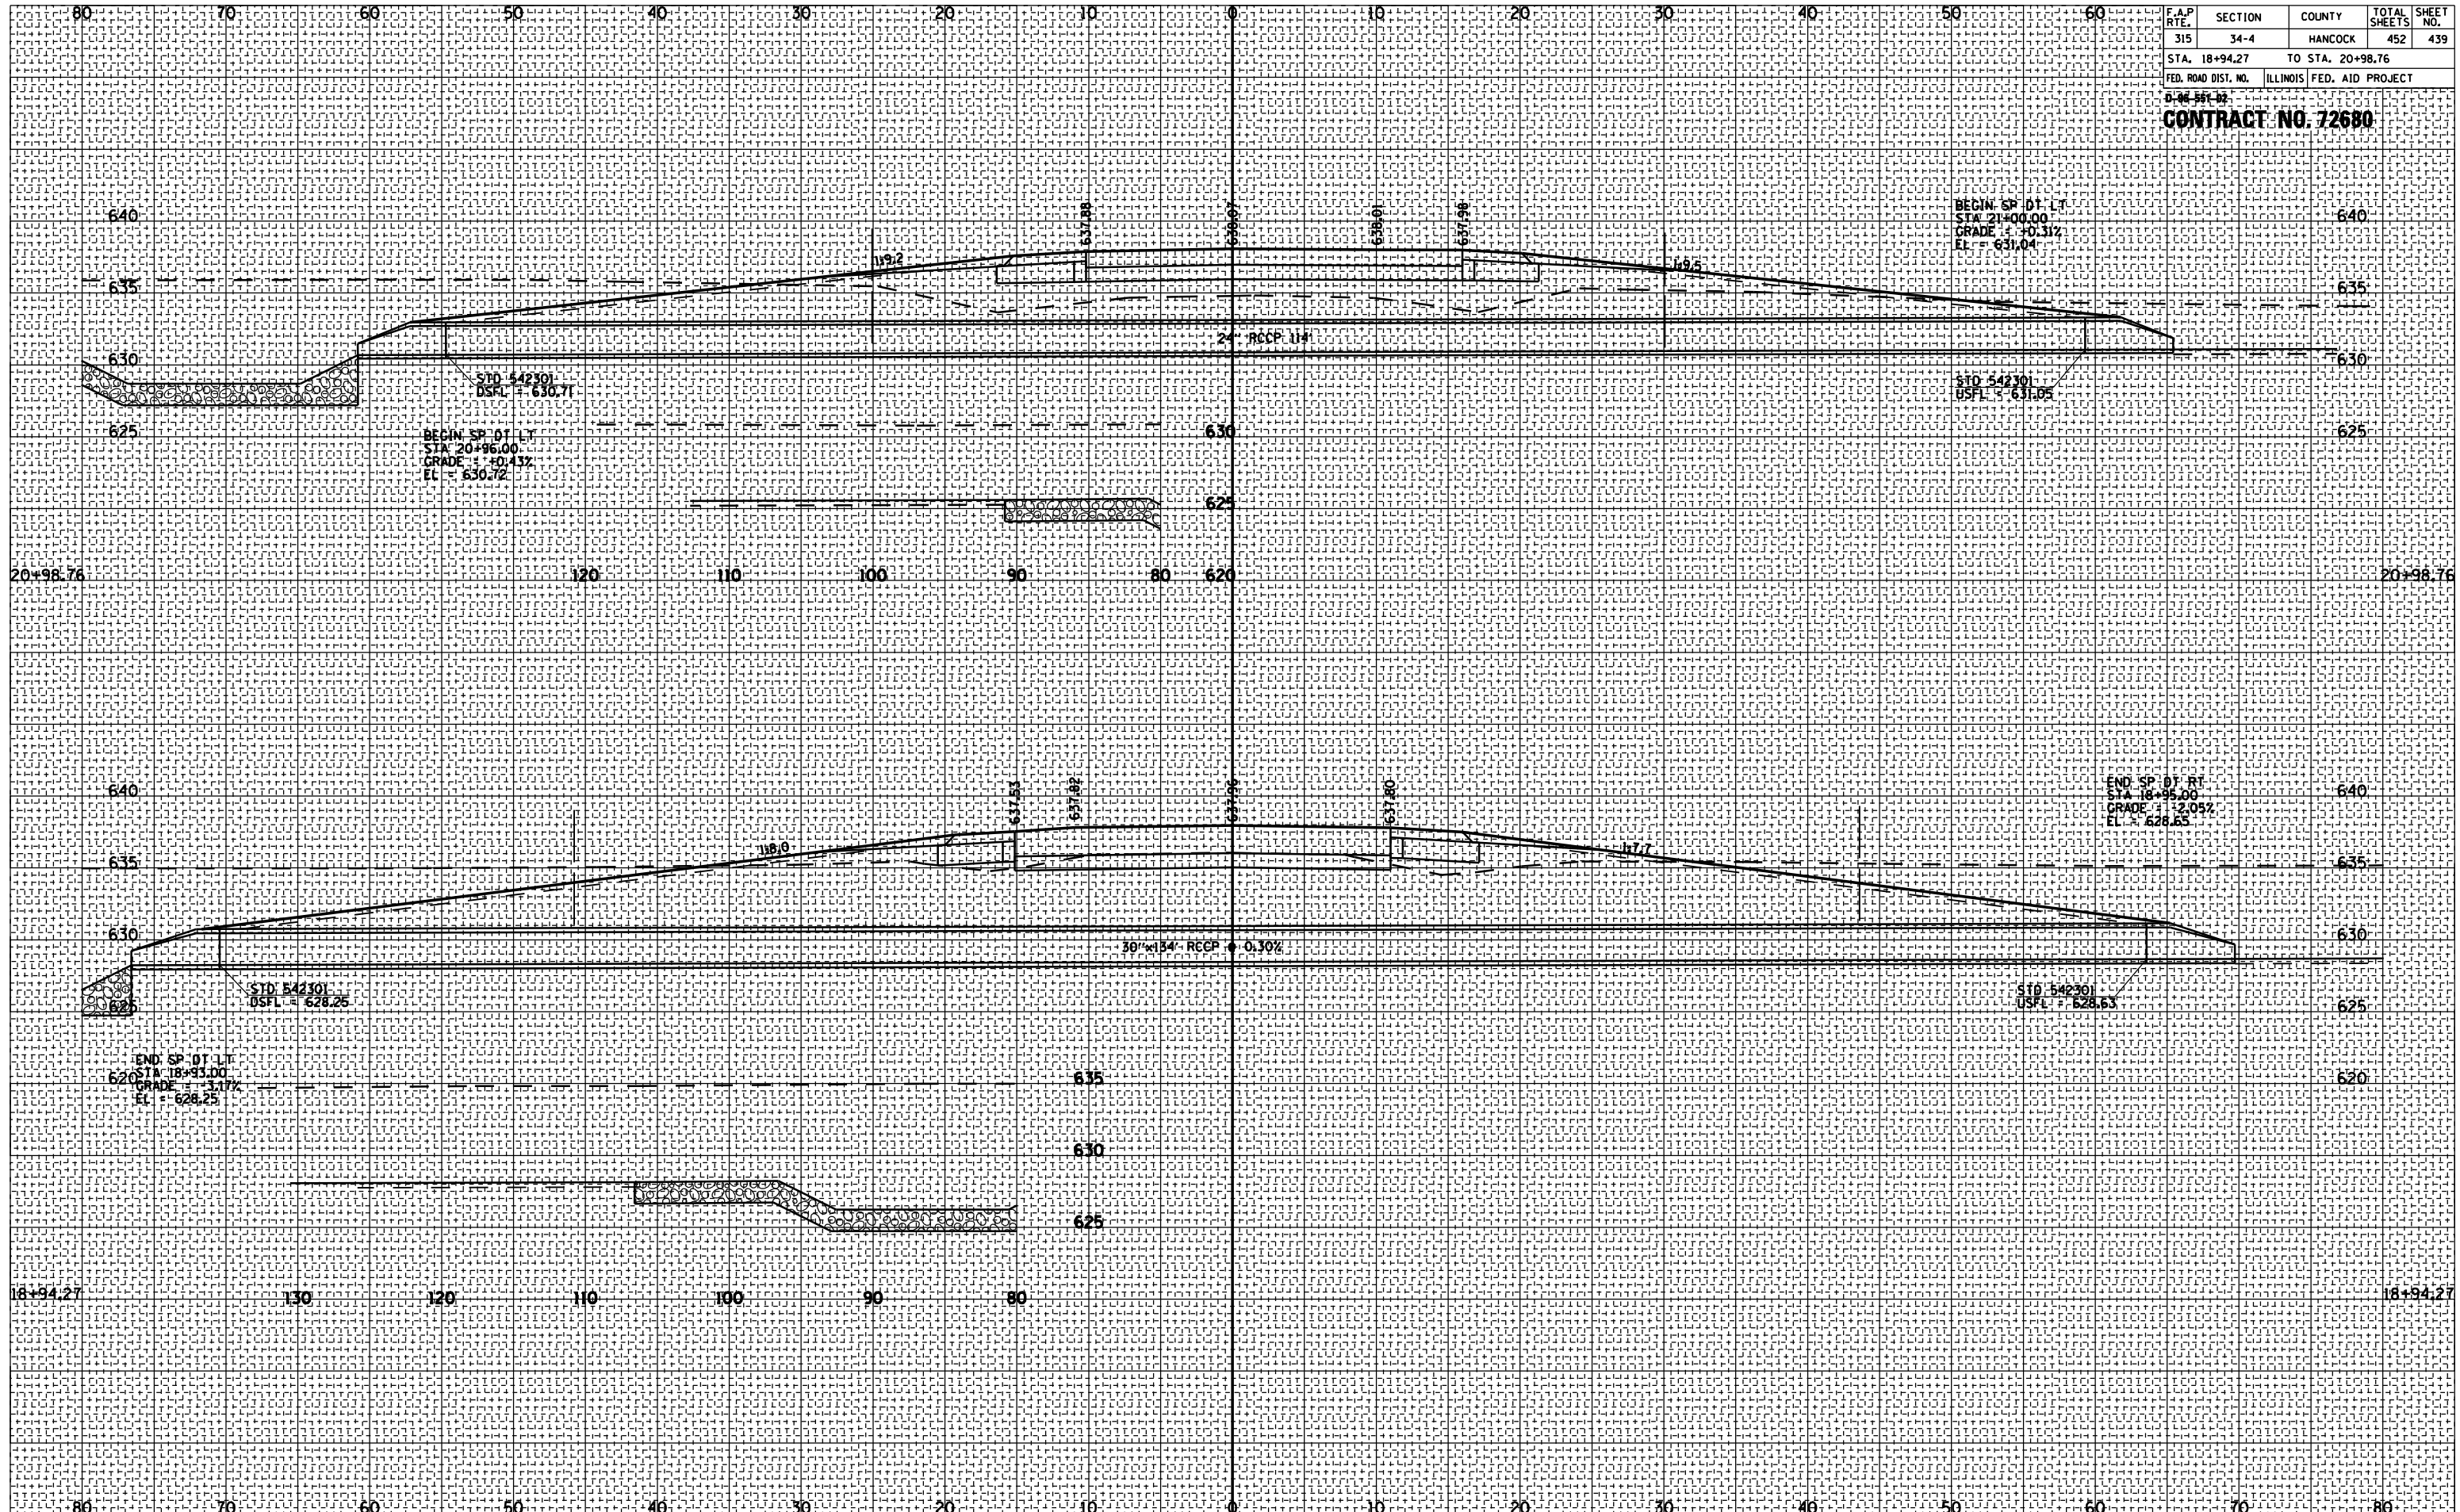


ROADWAY CROSS SECTIONS 2300 E (TR 222)

| F.A.P. RTE. | SECTION | COUNTY | TOTAL SHEETS | SHEET NO. |
|---------------------|---------|---------------------------|--------------|-----------|
| 315 | 34-4 | HANCOCK | 452 | 440 |
| STA. 22+00 | | TO STA. 24+00 | | |
| FED. ROAD DIST. NO. | | ILLINOIS FED. AID PROJECT | | |

CONTRACT NO. 72680

| BY | DATE |
|----|------|
| | |
| | |
| | |
| | |

| BY | DATE |
|----|------|
| | |
| | |
| | |
| | |

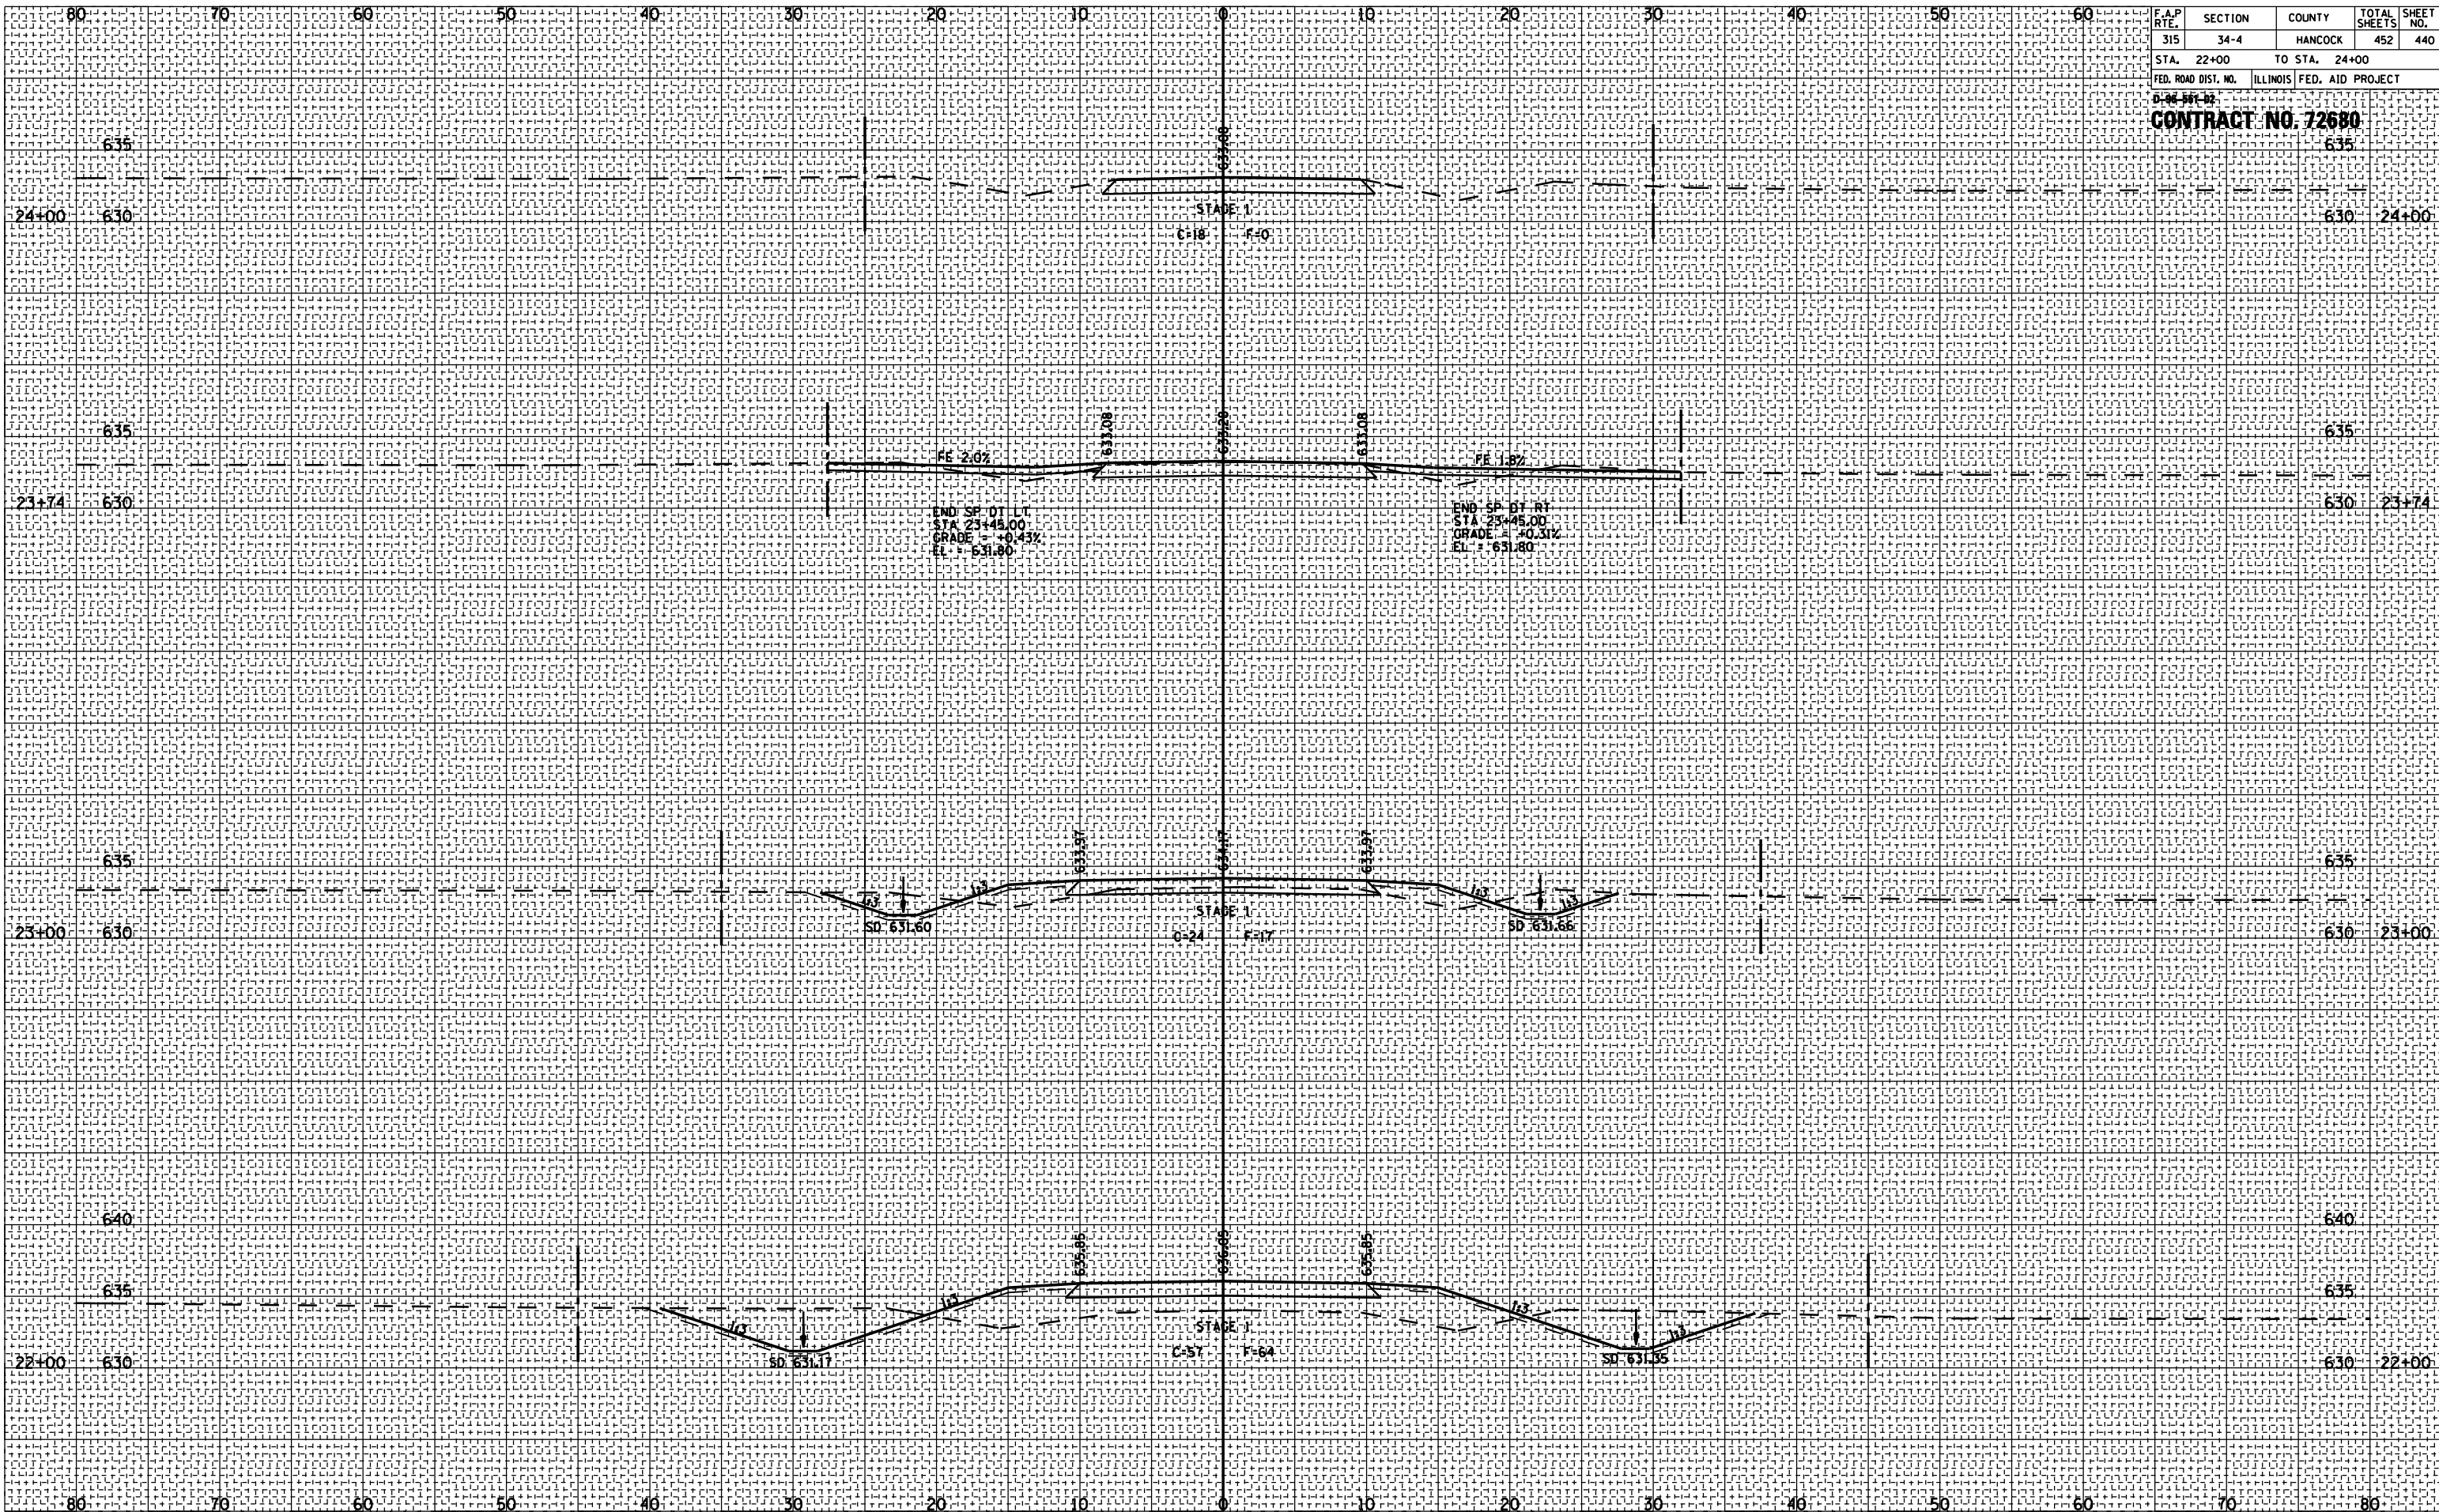


ROADWAY CROSS SECTIONS 2300 E (TR 222)

| F.A.P. RTE. | SECTION | COUNTY | TOTAL SHEETS | SHEET NO. |
|---------------------------|---------|---------------------------|--------------|-----------|
| 315 | 34-4 | HANCOCK | 452 | 441 |
| STA. 46+00 | | TO STA. 47+00 | | |
| FED. ROAD DIST. NO. | | ILLINOIS FED. AID PROJECT | | |
| D-46-301-02 | | | | |
| CONTRACT NO. 72680 | | | | |

| BY | DATE |
|----|------|
| | |
| | |
| | |
| | |
| | |

| DATE | BY |
|------|----|
| | |
| | |
| | |
| | |
| | |

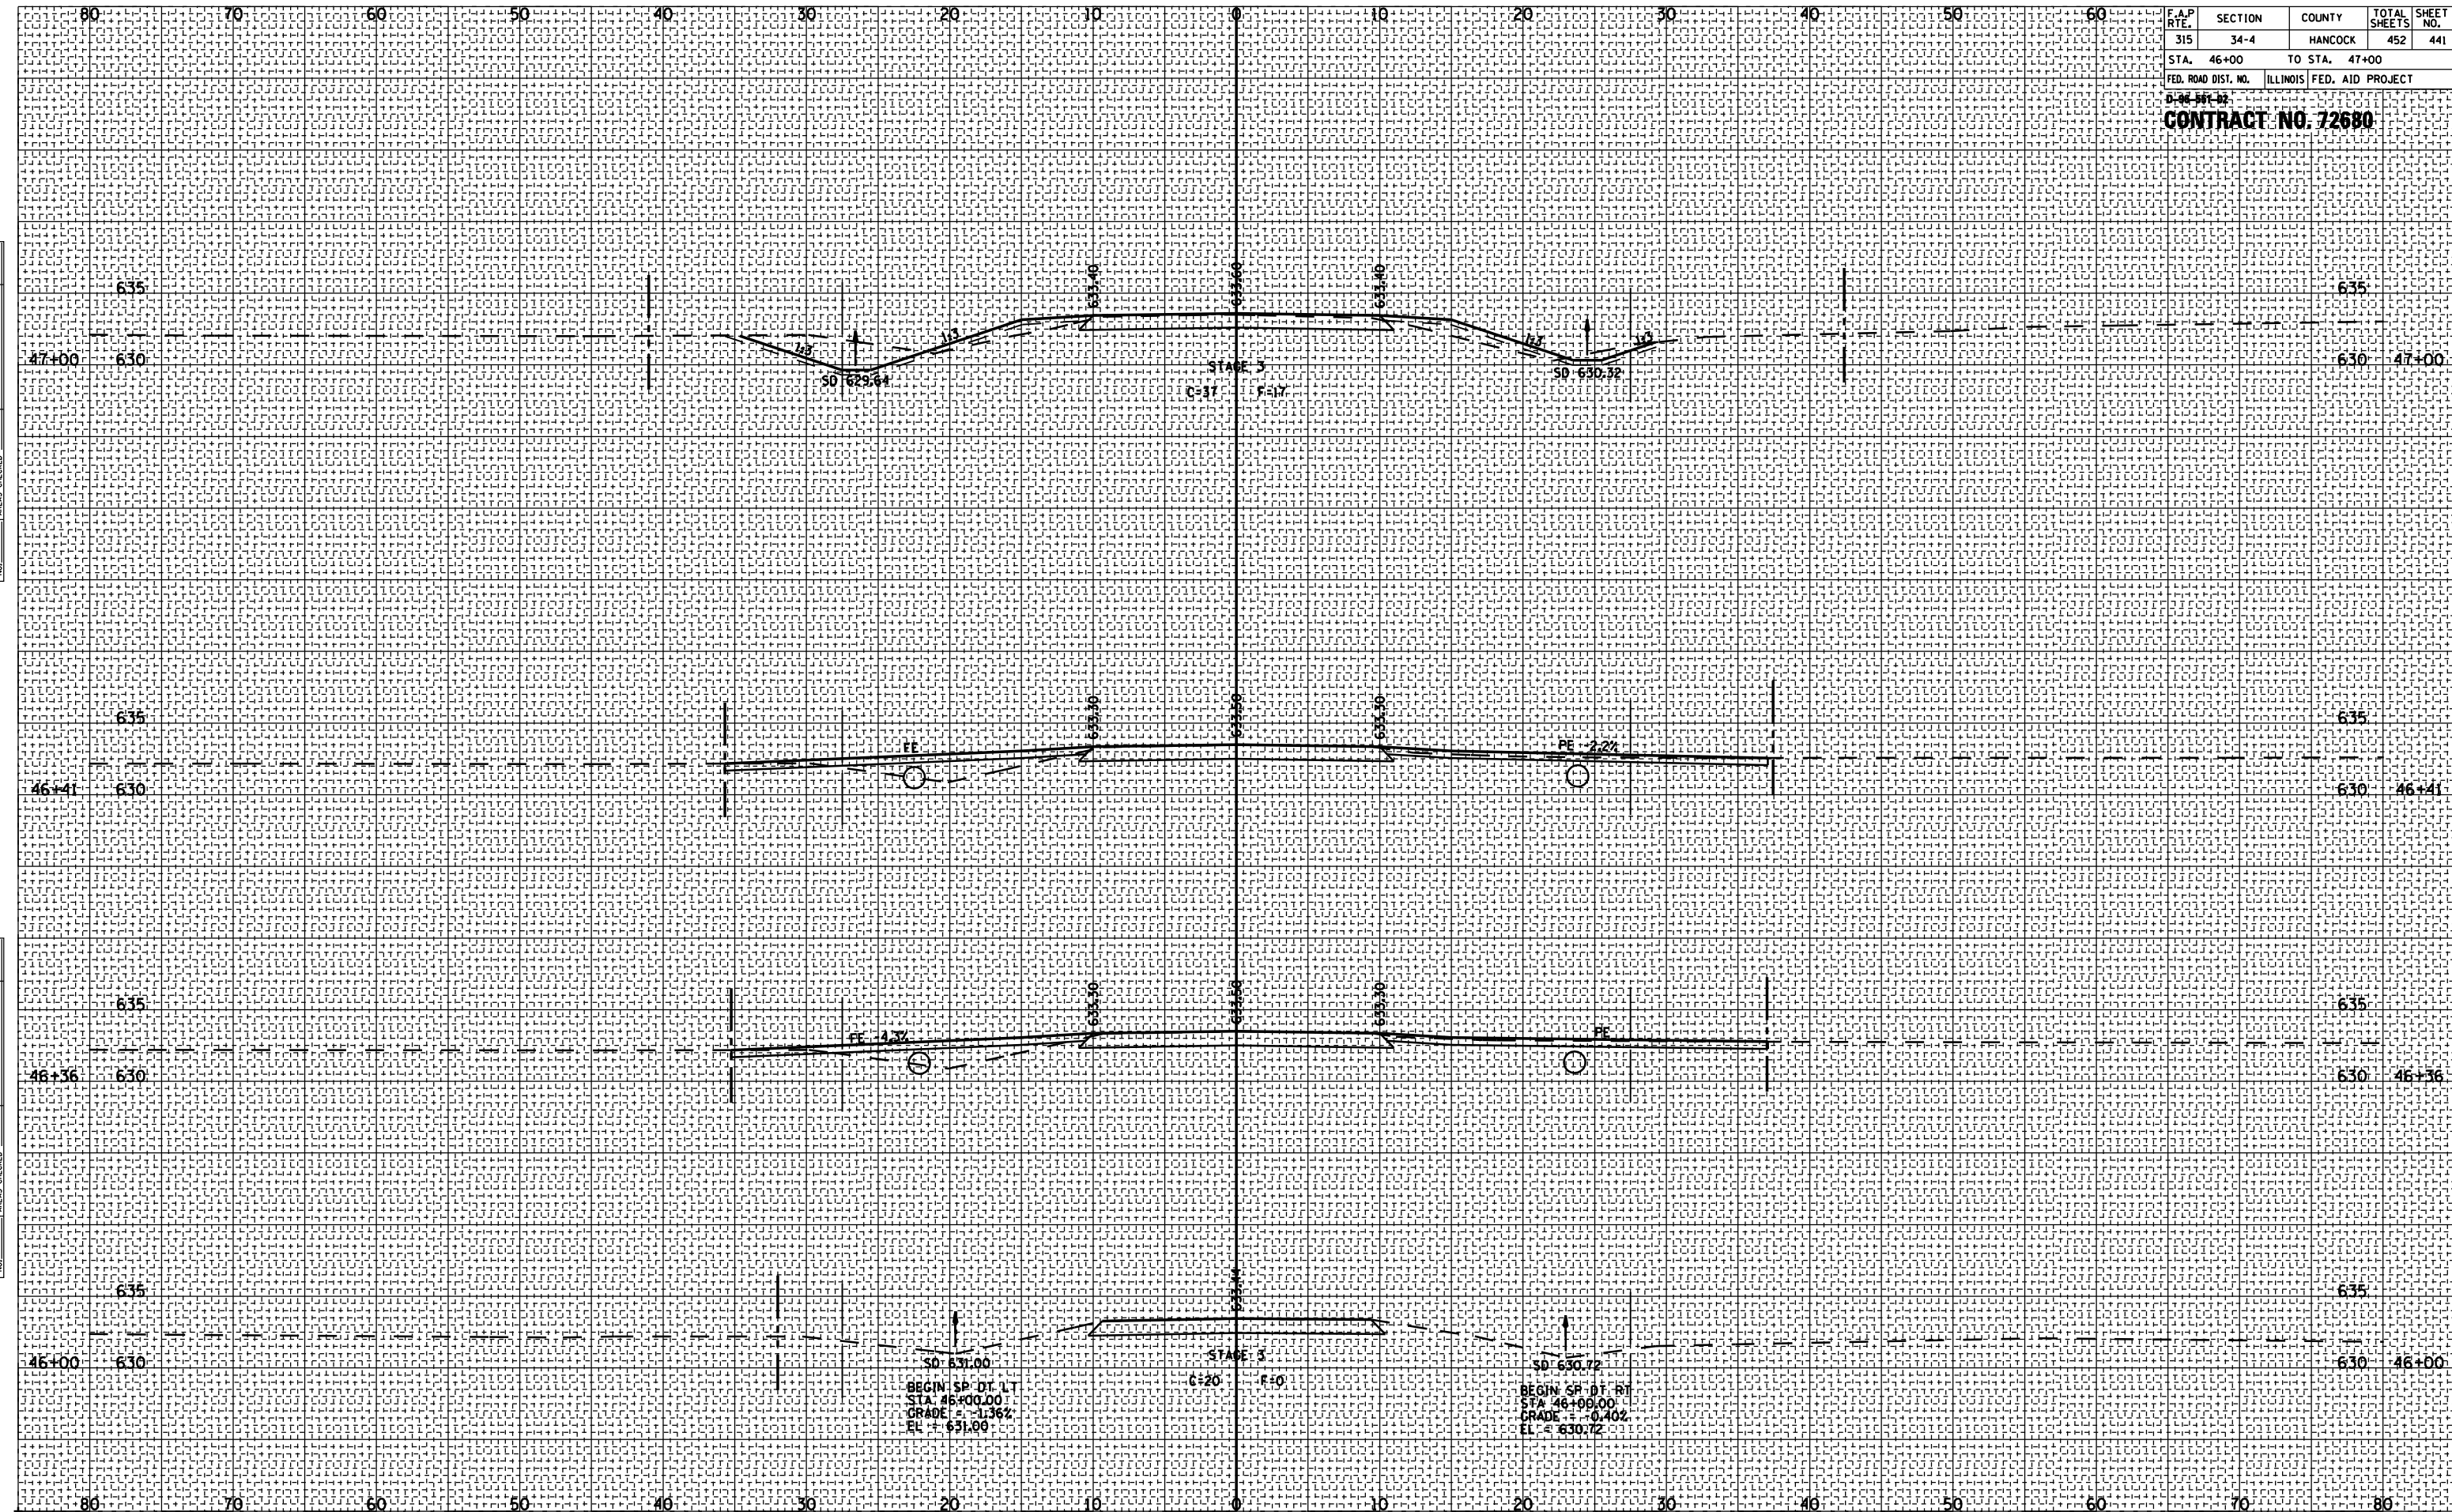


ROADWAY CROSS SECTIONS 2350 E (TR 232)

| F.A.P. RTE. | SECTION | COUNTY | TOTAL SHEETS | SHEET NO. |
|---------------------|---------|---------------------------|--------------|-----------|
| 315 | 34-4 | HANCOCK | 452 | 442 |
| STA. 48+00 | | TO STA. 50+93.90 | | |
| FED. ROAD DIST. NO. | | ILLINOIS FED. AID PROJECT | | |

CONTRACT NO. 72680

| DATE | BY |
|------|----|
| | |
| | |

| DATE | BY |
|------|----|
| | |
| | |

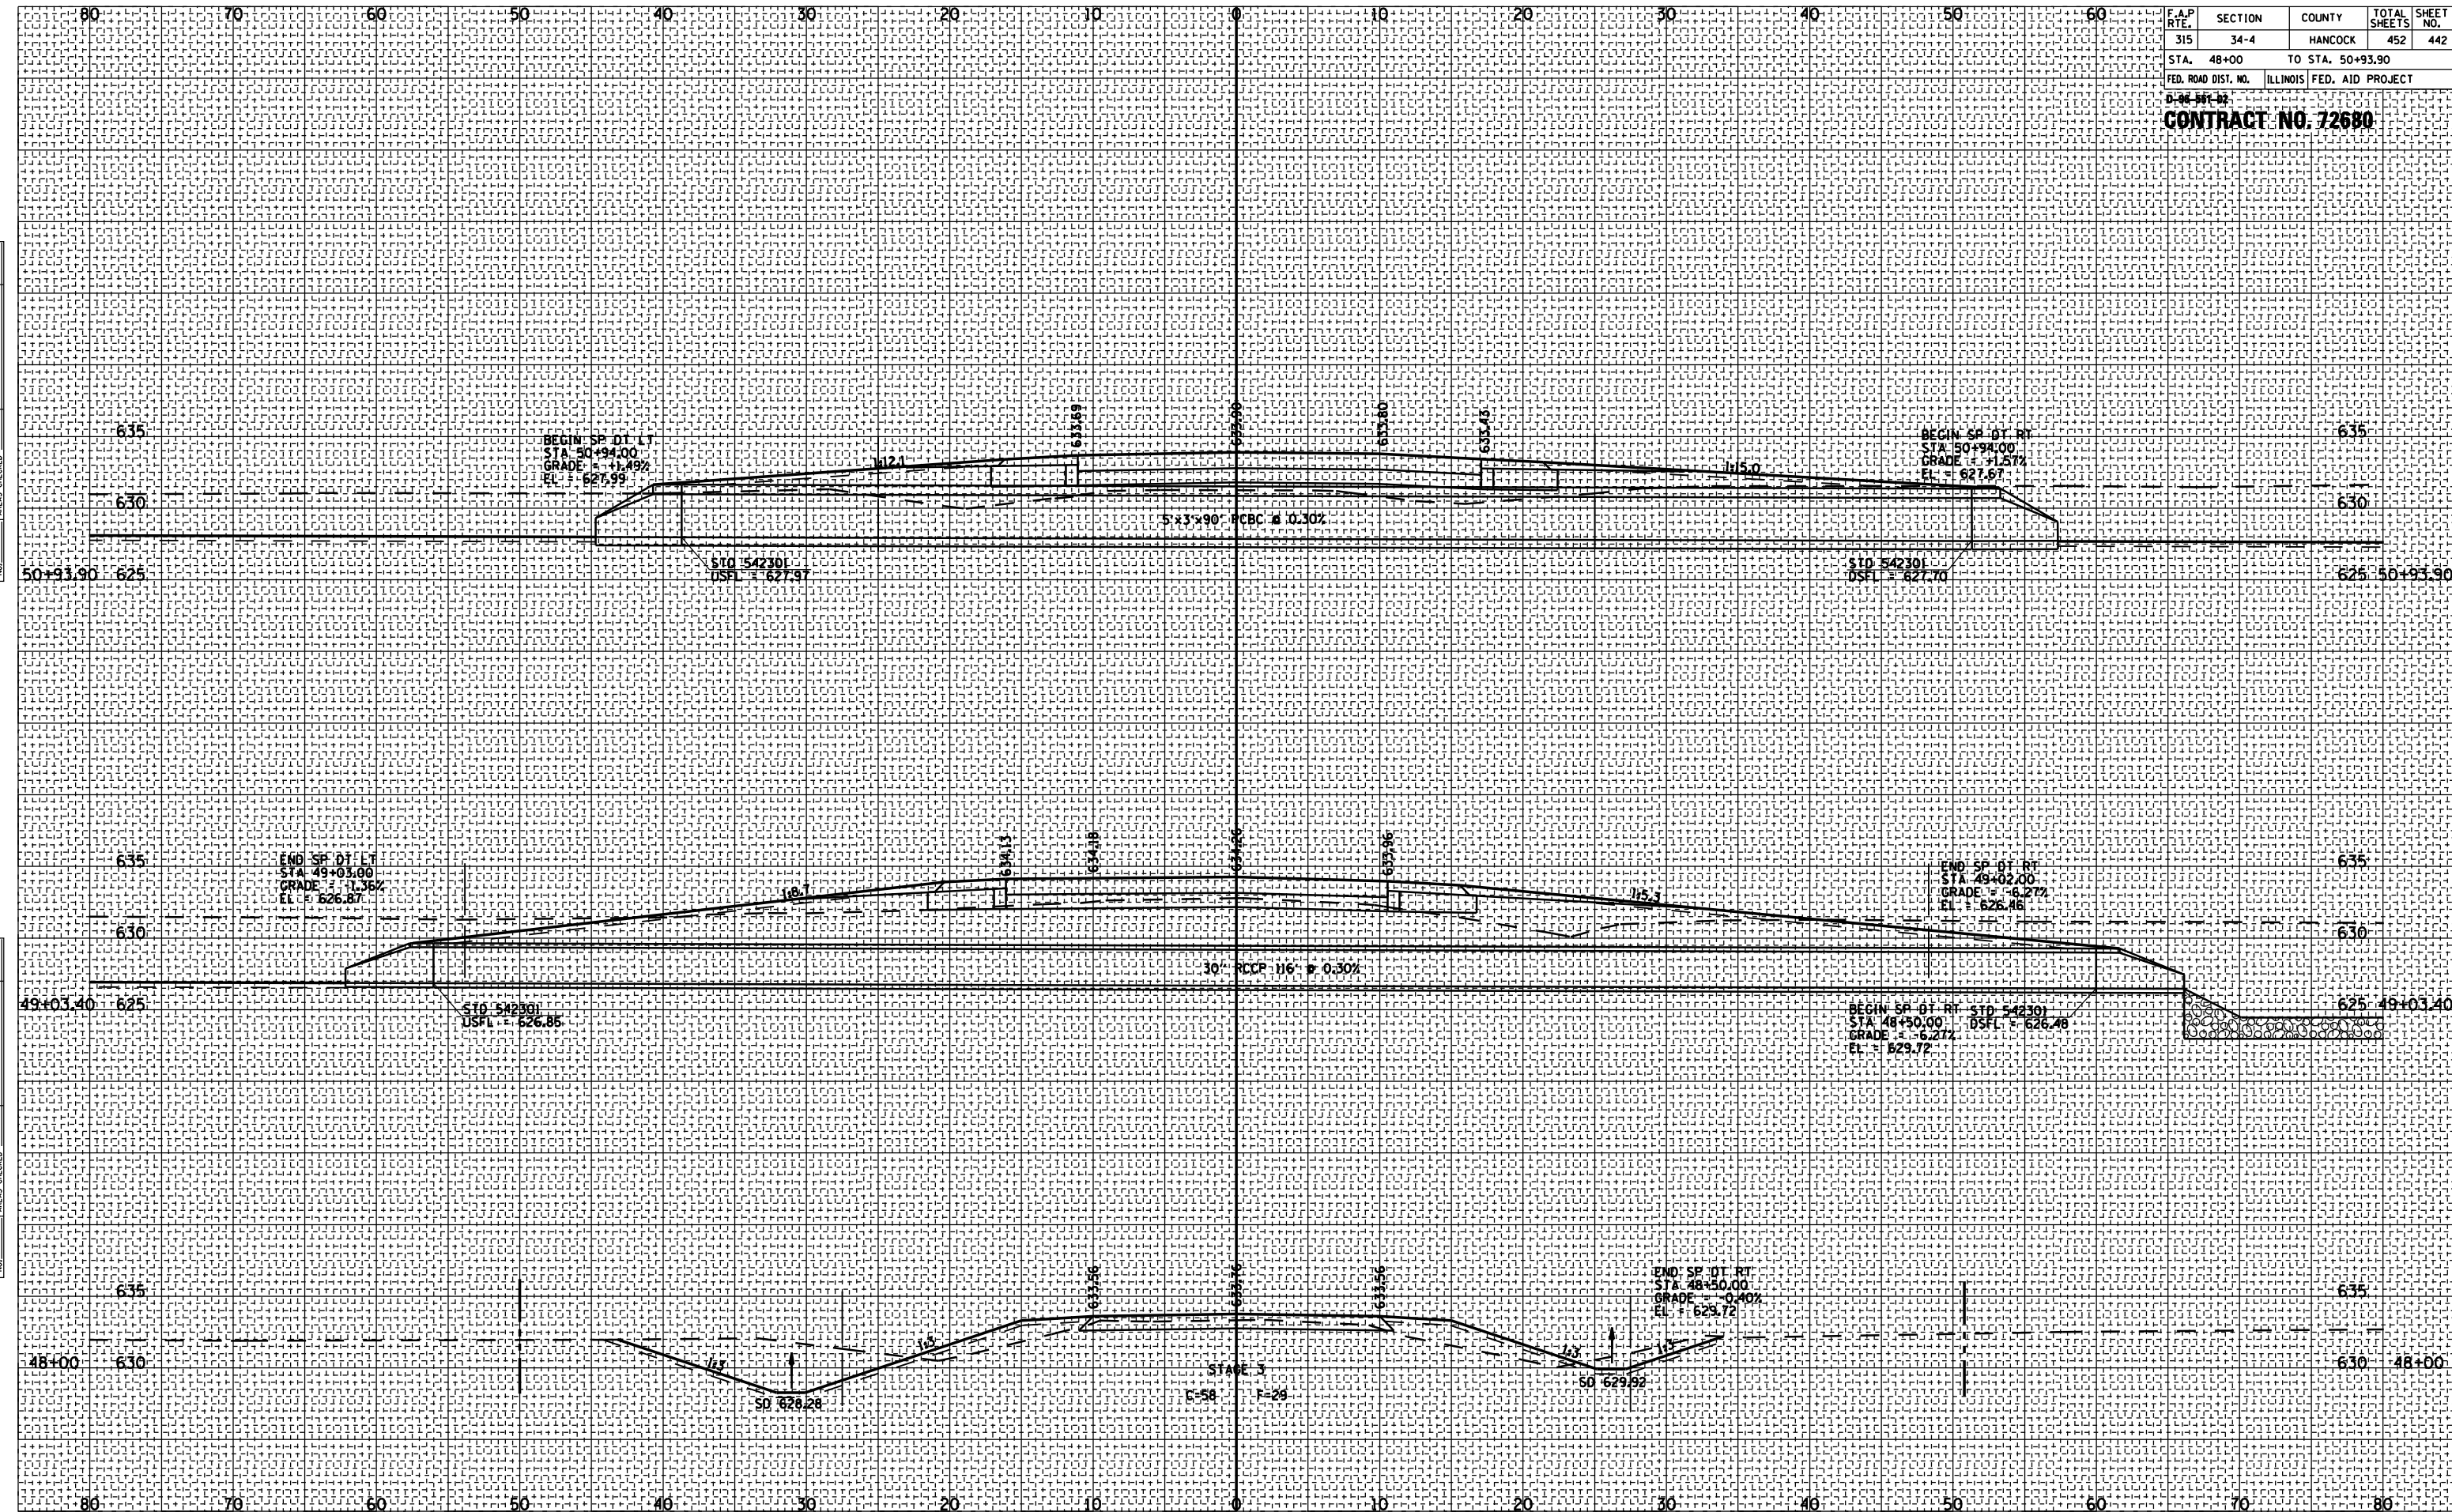

ROADWAY CROSS SECTIONS 2350 E (TR 232)


| F.A.P. RTE. | SECTION | COUNTY | TOTAL SHEETS | SHEET NO. |
|---------------------------|---------|---------------------------|--------------|-----------|
| 315 | 34-4 | HANCOCK | 452 | 443 |
| STA. 52+00 | | TO STA. 54+00 | | |
| FED. ROAD DIST. NO. | | ILLINOIS FED. AID PROJECT | | |
| D-02-301-02 | | | | |
| CONTRACT NO. 72680 | | | | |

| BY | DATE |
|----|------|
| | |

| FINAL SURVEY | SURVEYED | PLOTTED | AREAS CHECKED |
|---------------|----------|---------|---------------|
| | | | |
| NOTE BOOK NO. | | | |

| BY | DATE |
|----|------|
| | |

| ORIGINAL SURVEY | SURVEYED | PLOTTED | AREAS CHECKED |
|-----------------|----------|---------|---------------|
| | | | |
| NOTE BOOK NO. | | | |

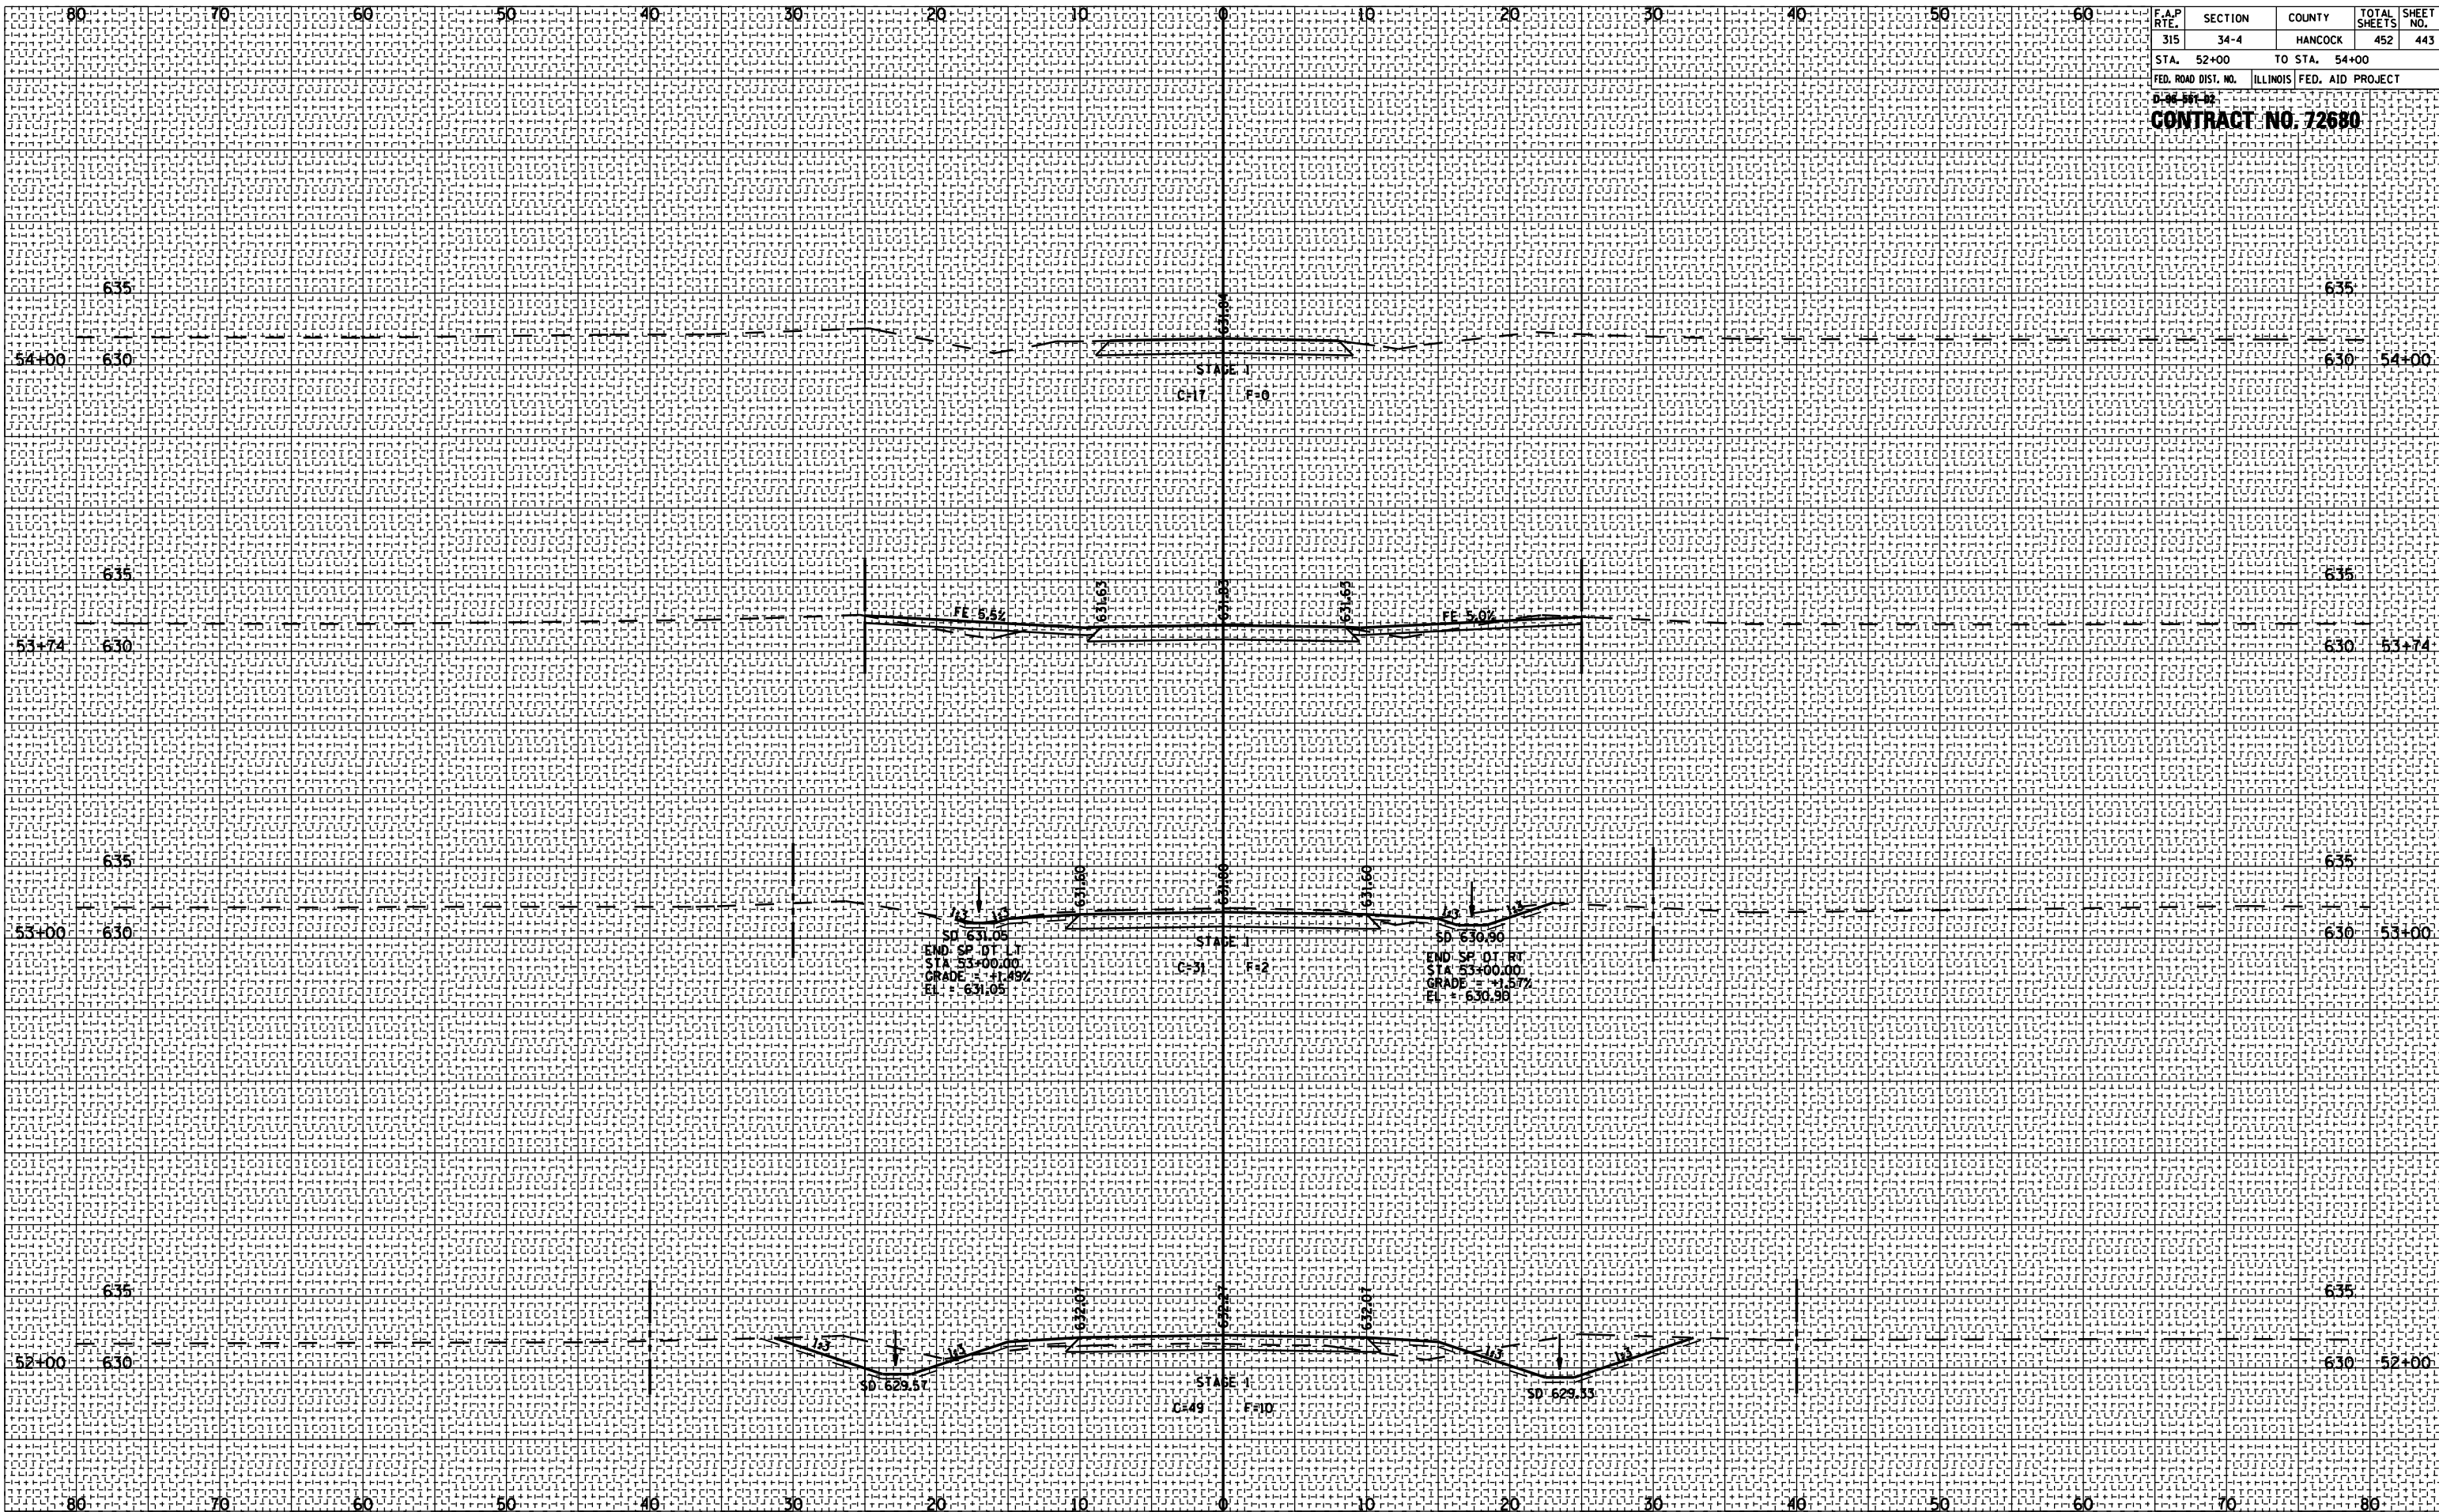


ROADWAY CROSS SECTIONS 2350 E (TR 232)

| F.A.P. RTE. | SECTION | COUNTY | TOTAL SHEETS | SHEET NO. |
|---------------------|---------|---------------------------|--------------|-----------|
| 315 | 34-4 | HANCOCK | 452 | 445 |
| STA. 55+88 | | TO STA. 55+88 | | |
| FED. ROAD DIST. NO. | | ILLINOIS FED. AID PROJECT | | |

CONTRACT NO. 72680

| BY | DATE |
|----|------|
| | |
| | |
| | |
| | |

| BY | DATE |
|----|------|
| | |
| | |
| | |
| | |

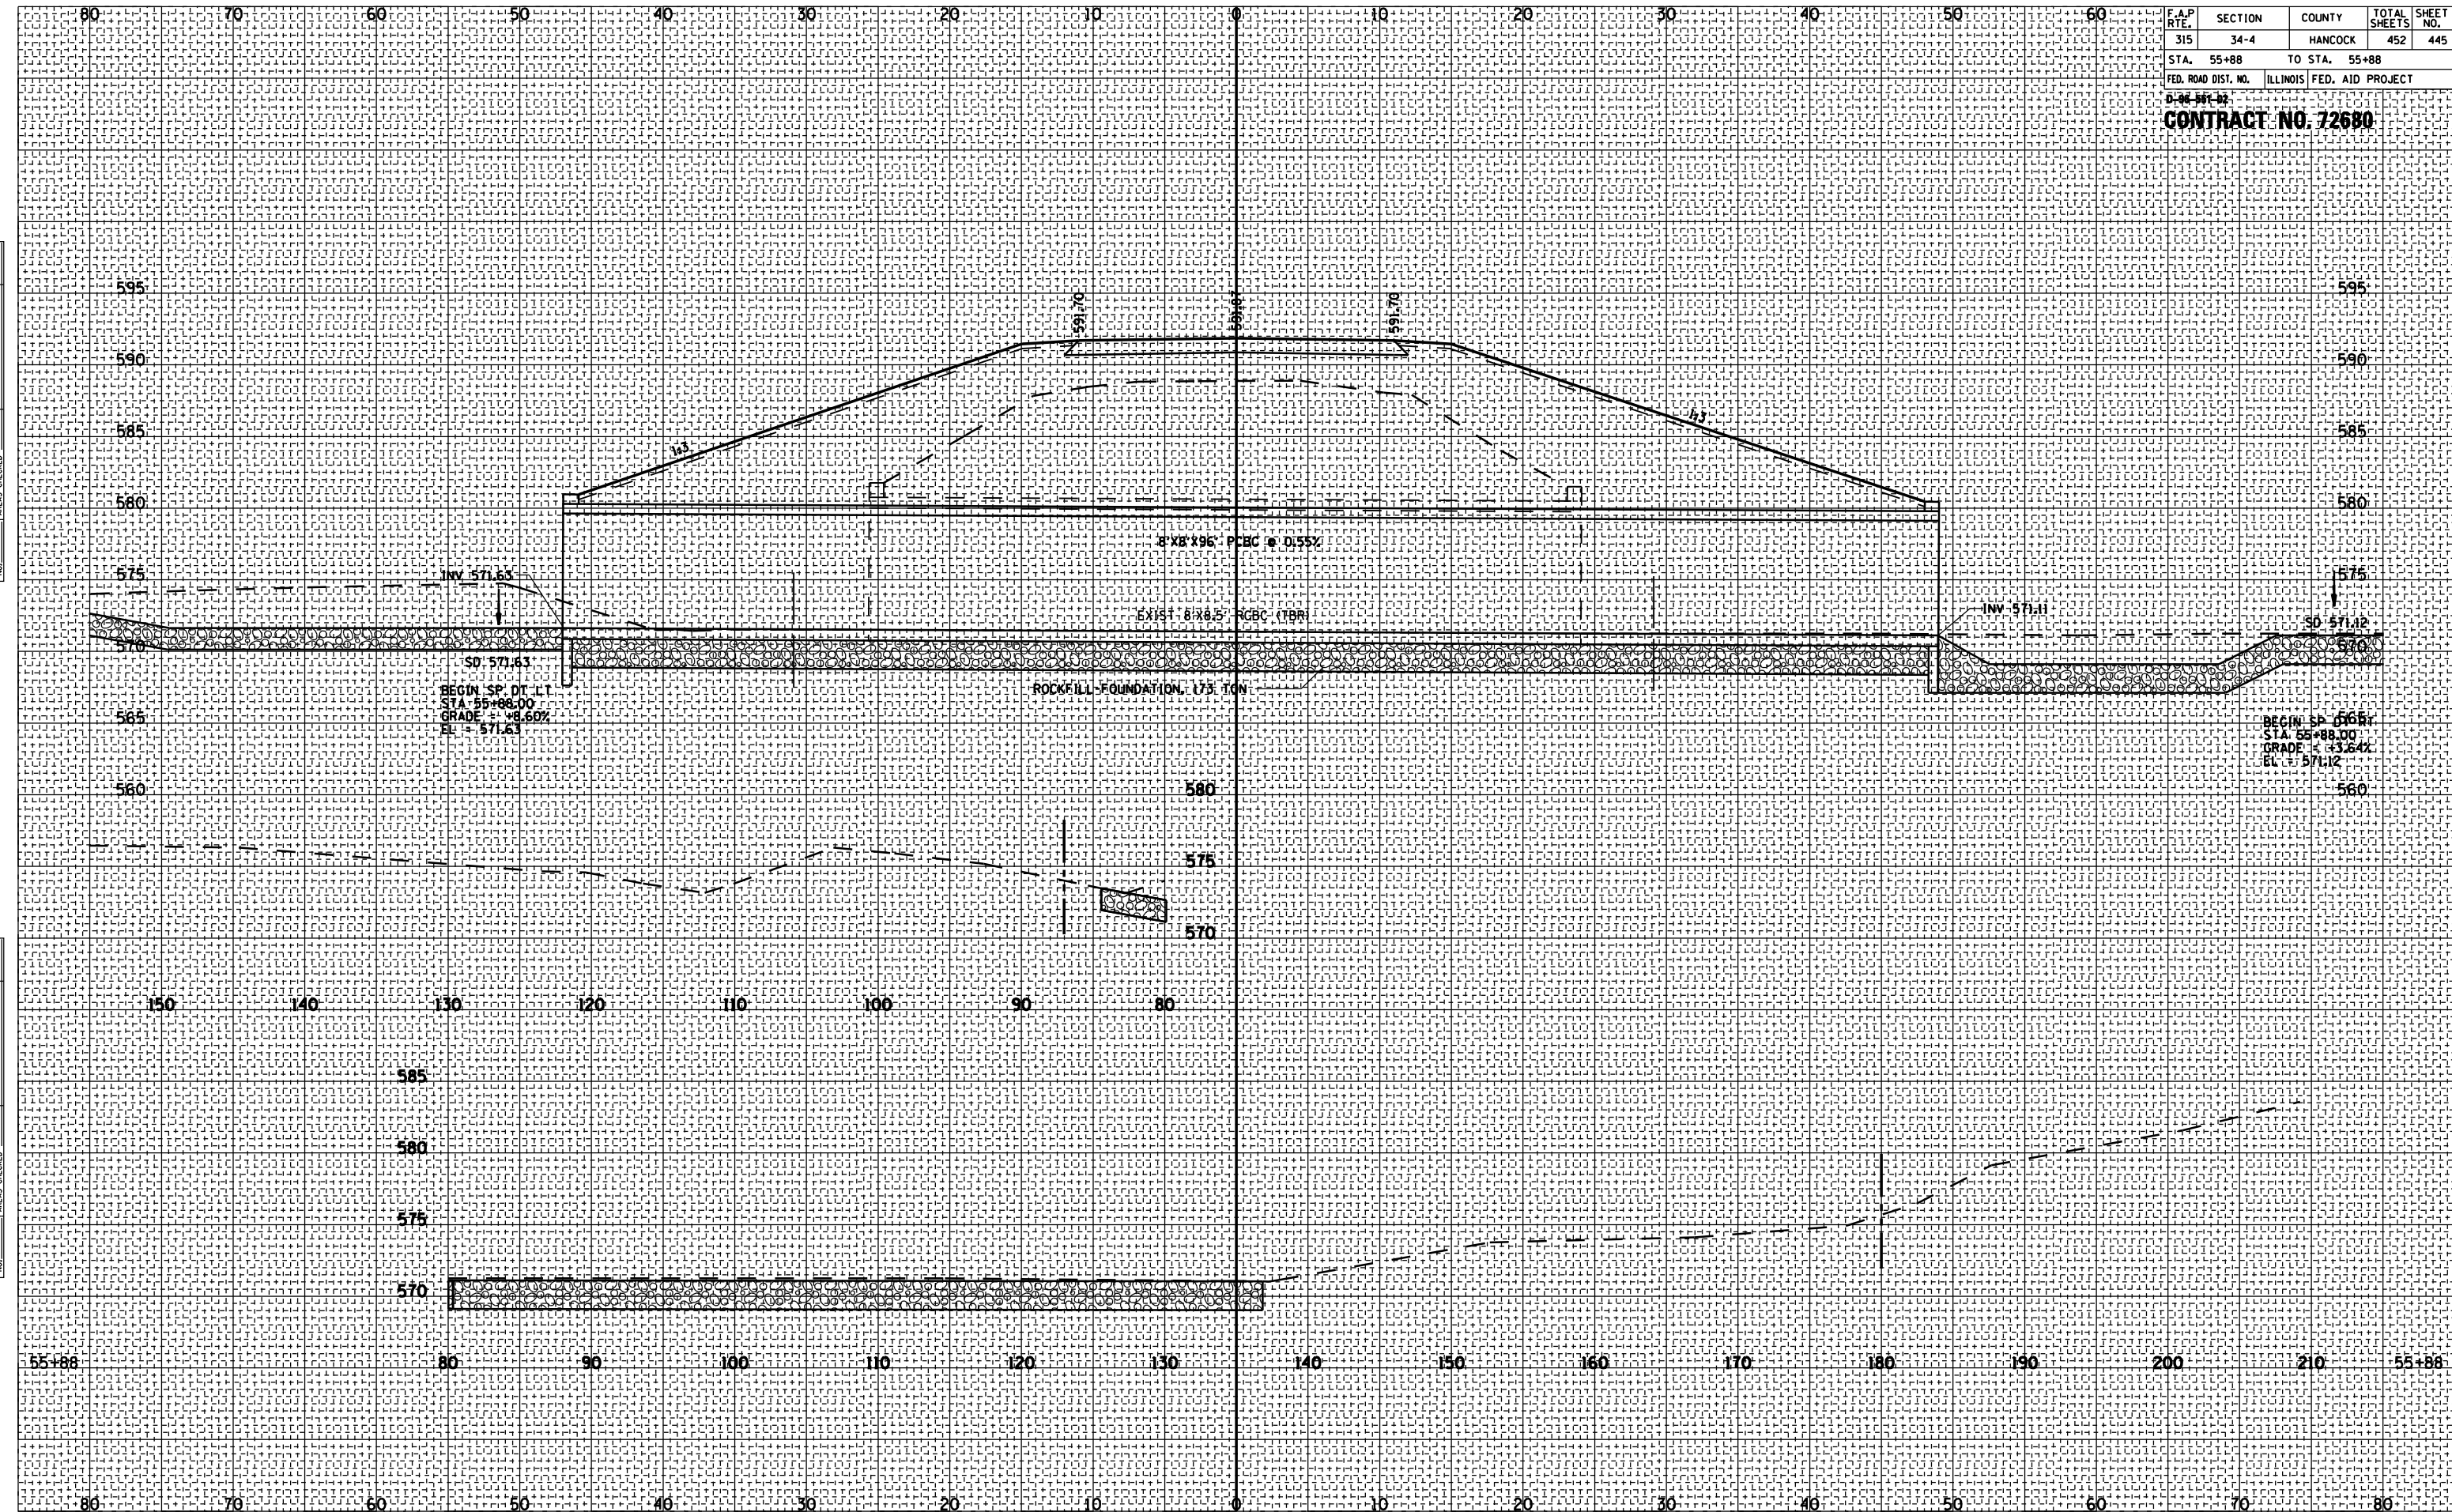

CULVERT PROFILES 2450 E (CH 28)


| F.A.P. RTE. | SECTION | COUNTY | TOTAL SHEETS | SHEET NO. |
|-------------|---------|---------|--------------|-----------|
| 315 | 34-4 | HANCOCK | 452 | 446 |

STA. 56+00 TO STA. 57+00
 FED. ROAD DIST. NO. ILLINOIS FED. AID PROJECT

CONTRACT NO. 72680

| BY | DATE |
|----|------|
| | |

| BY | DATE |
|----|------|
| | |

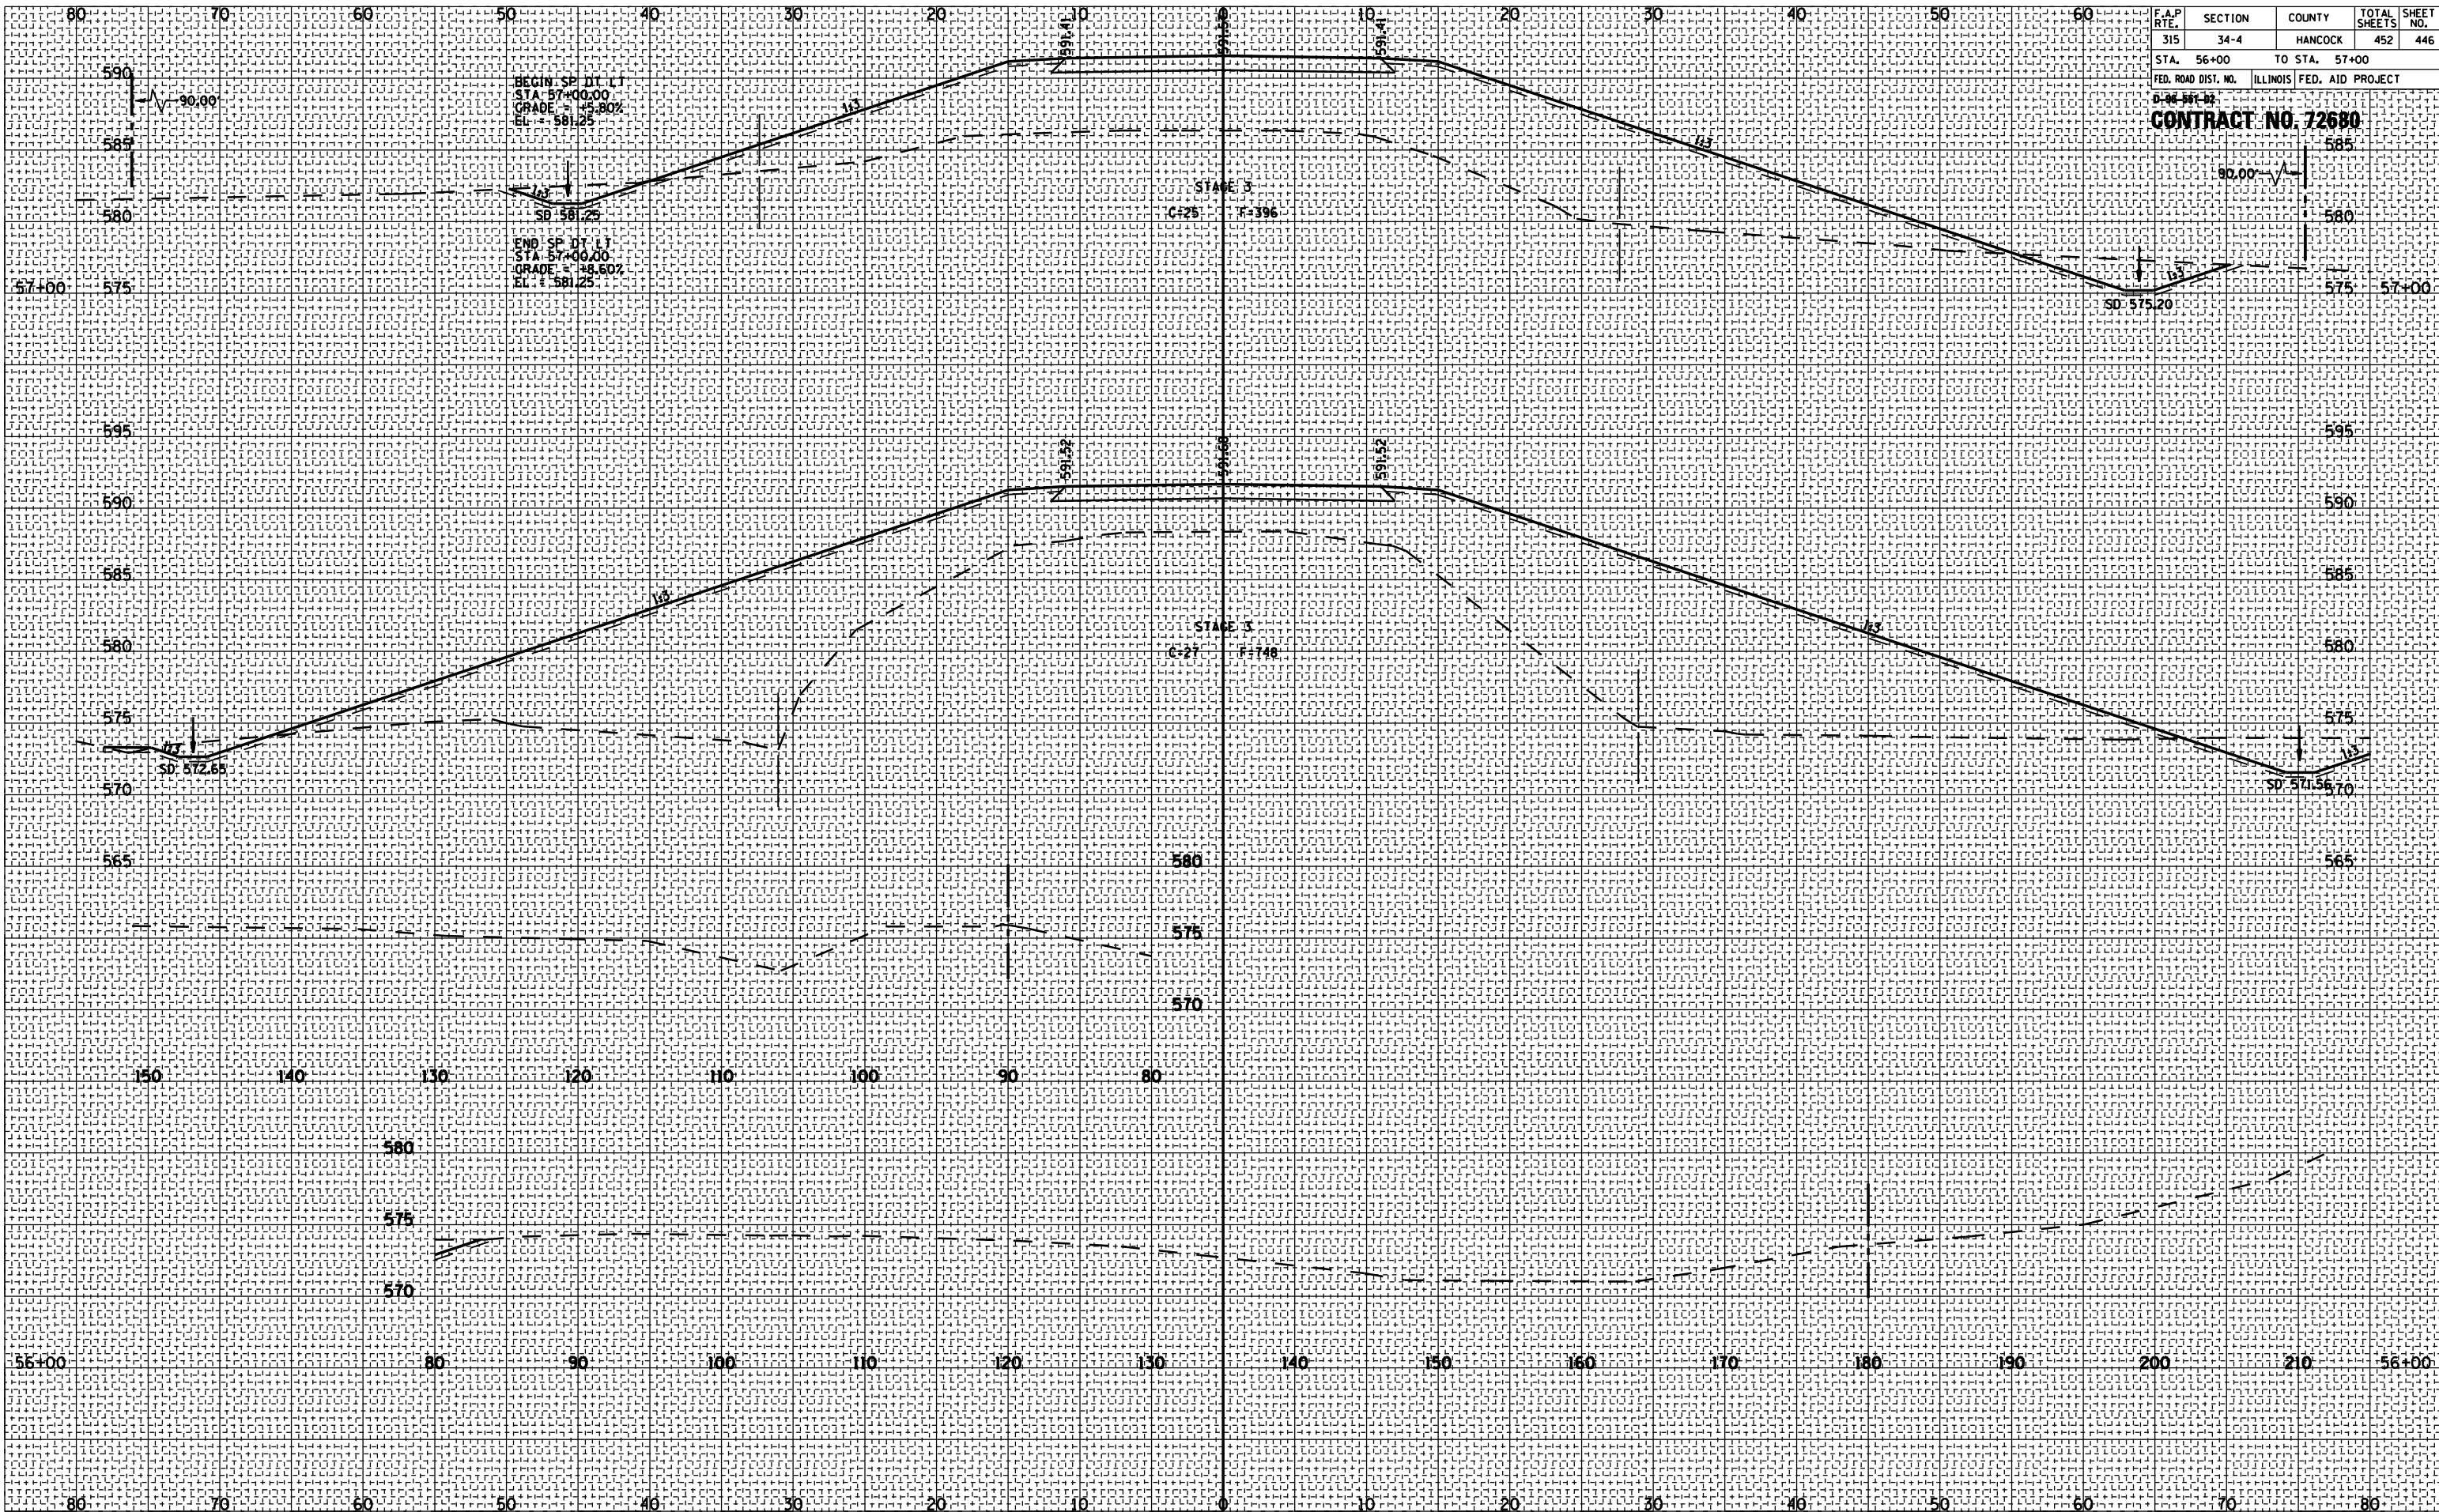


ROADWAY CROSS SECTIONS 2450 E (CH 28)

| F.A.P. RTE. | SECTION | COUNTY | TOTAL SHEETS | SHEET NO. |
|---------------------------|---------|---------------------------|--------------|-----------|
| 315 | 34-4 | HANCOCK | 452 | 447 |
| STA. 58+00 | | TO STA. 59+00 | | |
| FED. ROAD DIST. NO. | | ILLINOIS FED. AID PROJECT | | |
| D-46-501-02 | | | | |
| CONTRACT NO. 72680 | | | | |

| BY | DATE |
|----|------|
| | |
| | |
| | |
| | |

| BY | DATE |
|----|------|
| | |
| | |
| | |
| | |

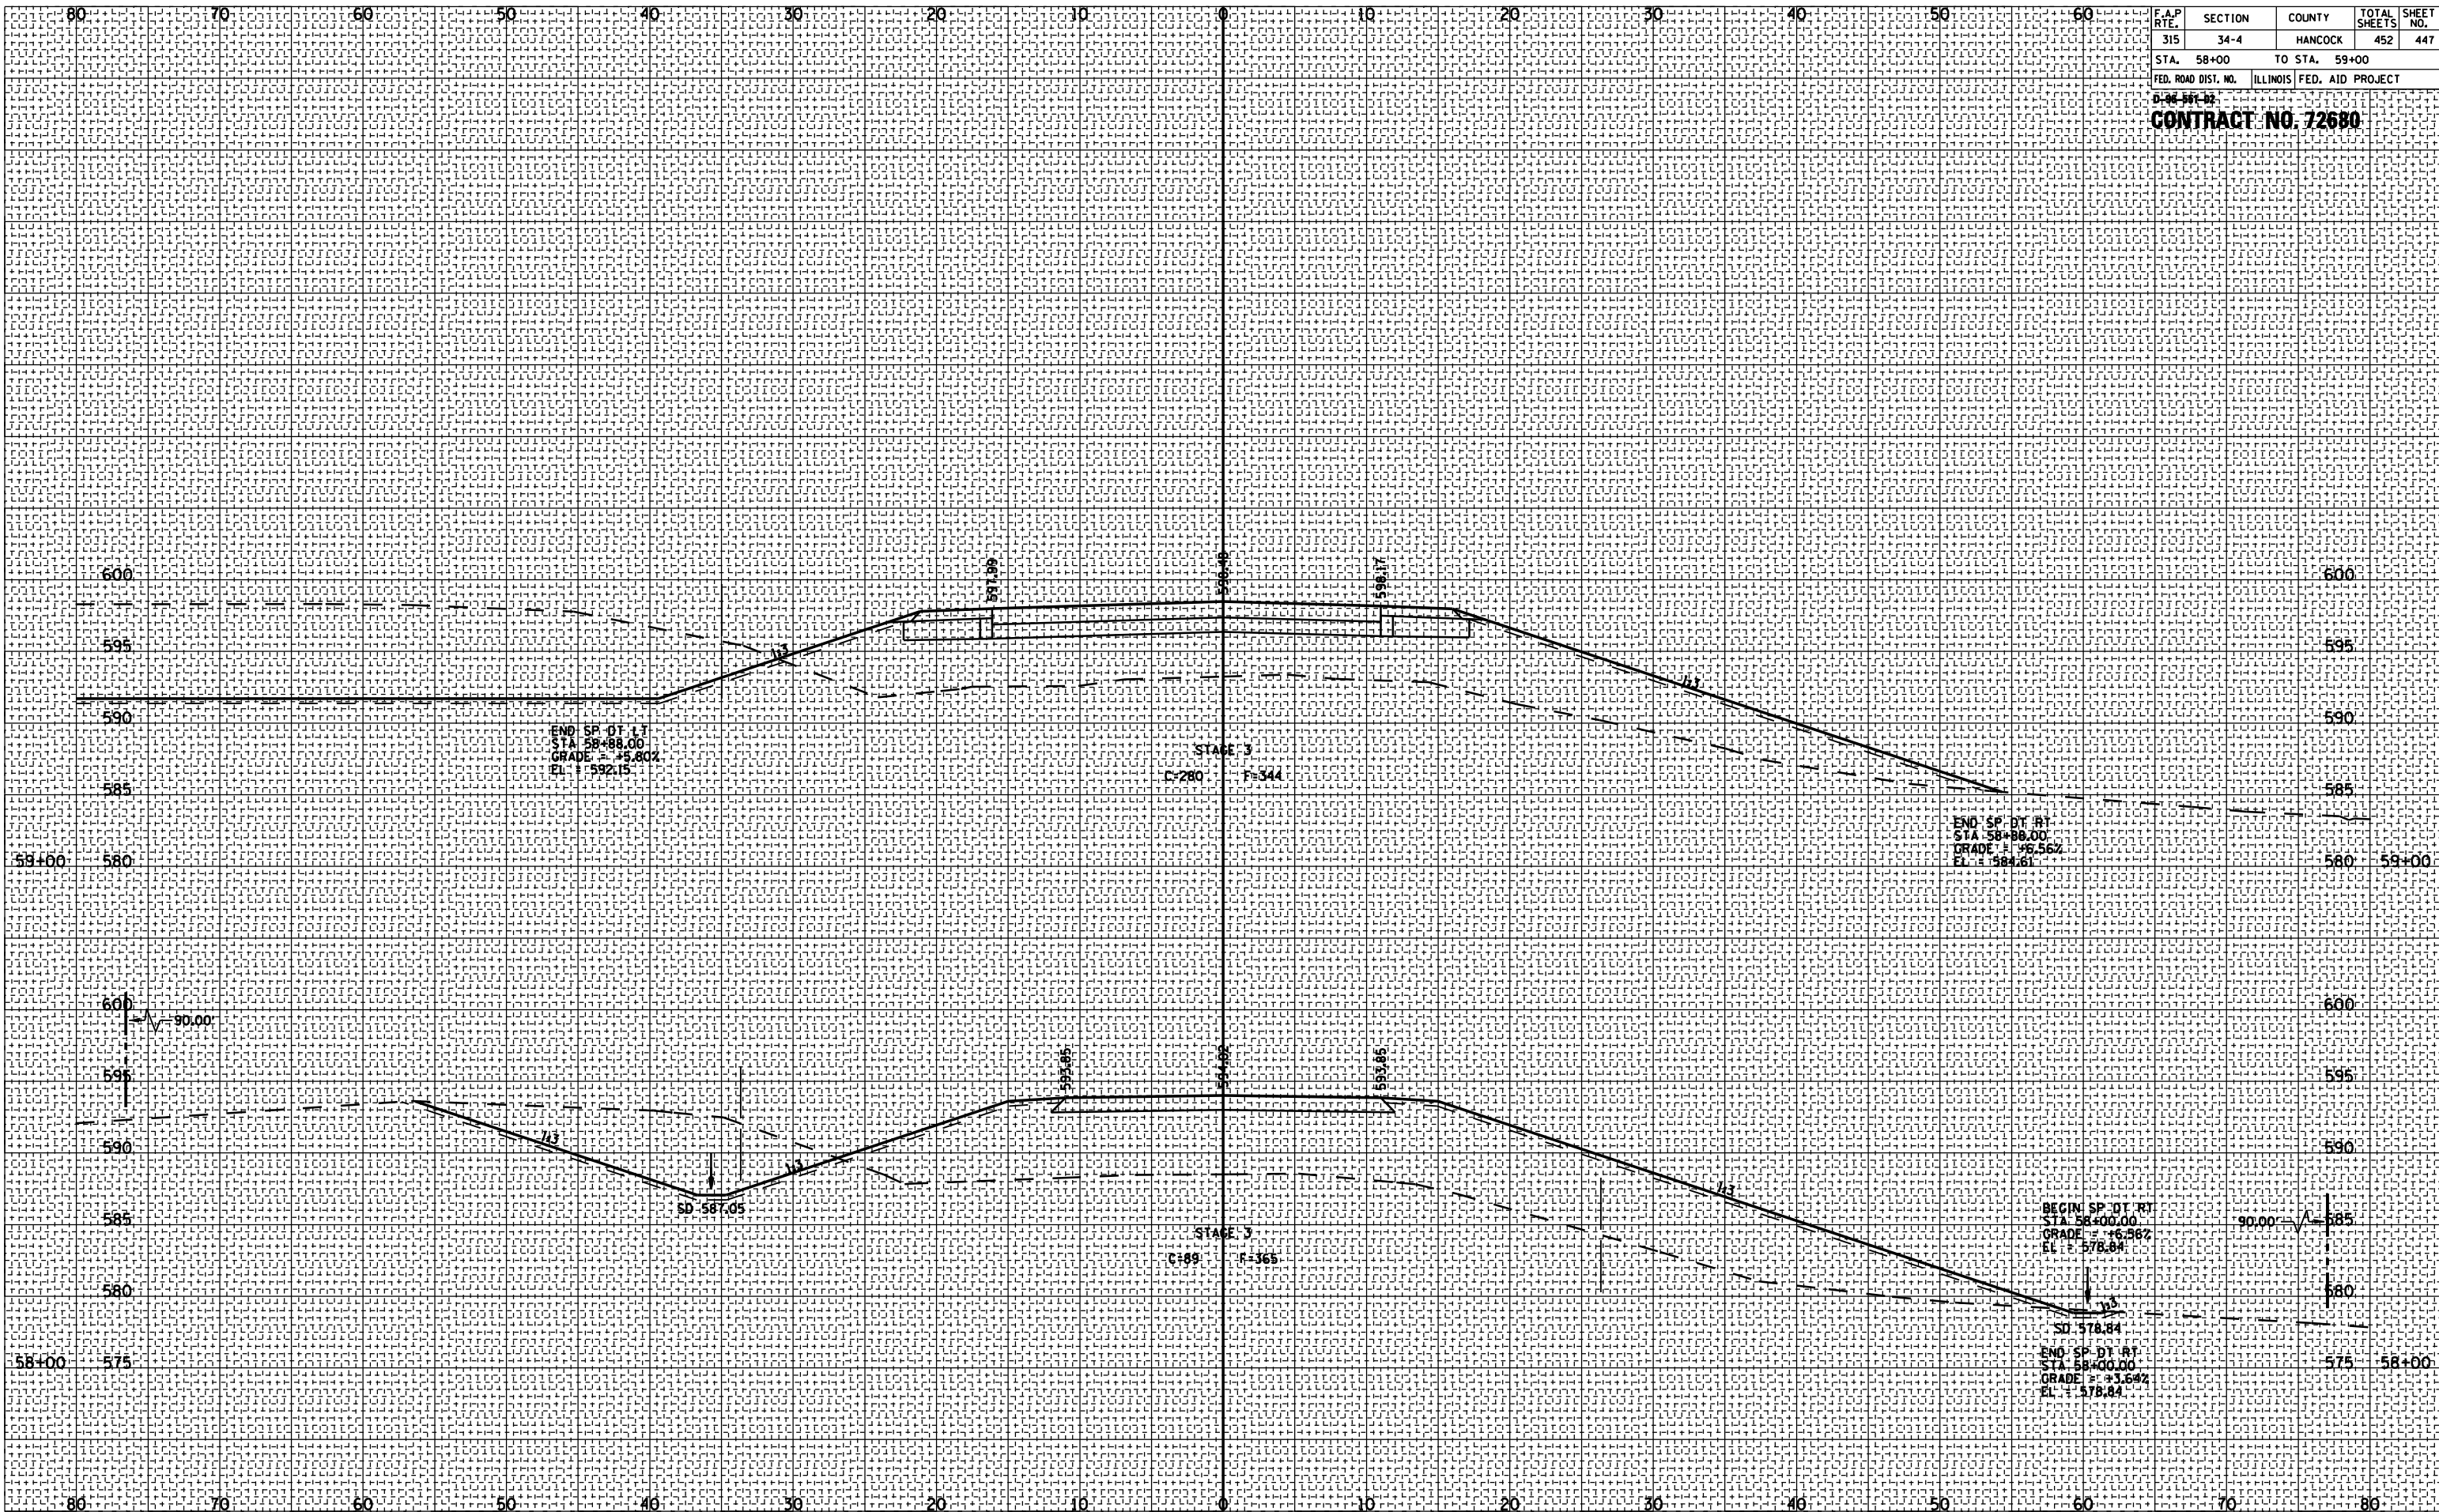


ROADWAY CROSS SECTIONS 2450 E (CH 28)

| F.A.P. RTE. | SECTION | COUNTY | TOTAL SHEETS | SHEET NO. |
|---------------------------|---------|---------------------------|--------------|-----------|
| 315 | 34-4 | HANCOCK | 452 | 448 |
| STA. 71+00 | | TO STA. 71+00 | | |
| FED. ROAD DIST. NO. | | ILLINOIS FED. AID PROJECT | | |
| D-02-301-02 | | | | |
| CONTRACT NO. 72680 | | | | |

| DATE | BY |
|------|----|
| | |
| | |
| | |
| | |

| DATE | BY |
|------|----|
| | |
| | |
| | |
| | |

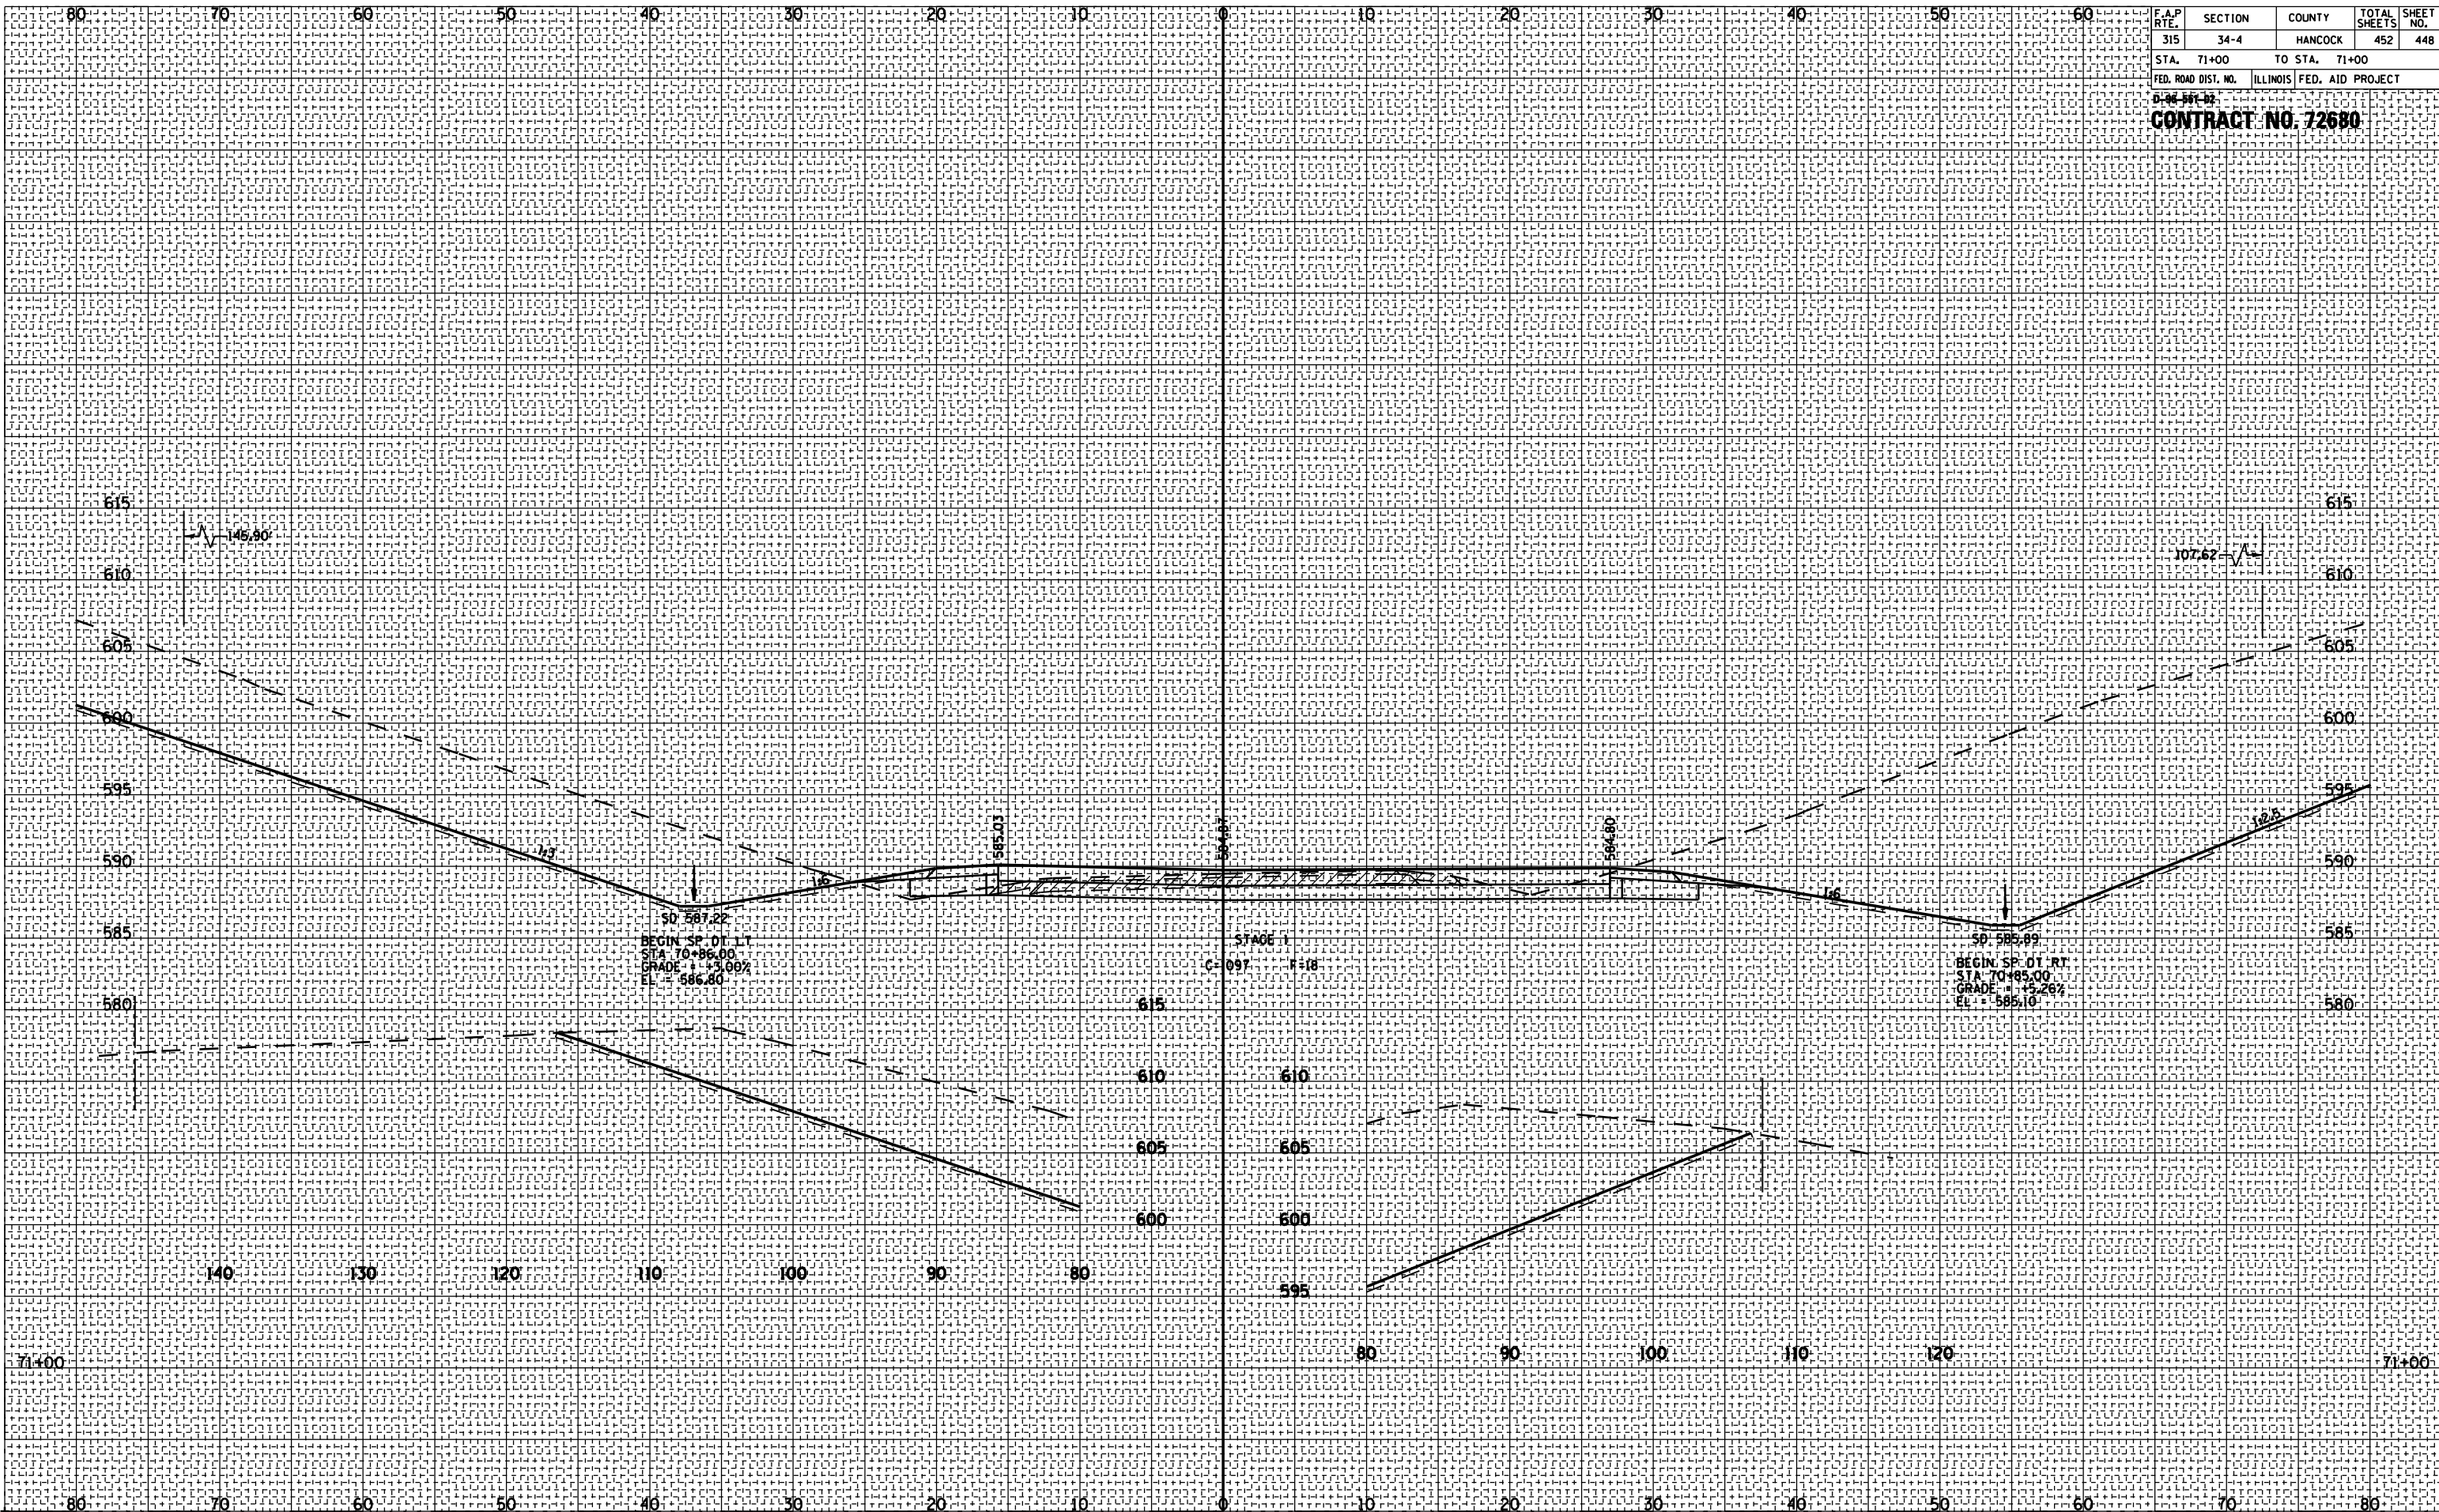


ROADWAY CROSS SECTIONS 2500 E (CH 17)

| | |
|----|------|
| BY | DATE |
| | |
| | |
| | |
| | |
| | |
| | |
| | |
| | |
| | |

| | |
|------|----|
| DATE | BY |
| | |
| | |
| | |
| | |
| | |
| | |
| | |
| | |
| | |

| F.A.P. RTE. | SECTION | COUNTY | TOTAL SHEETS | SHEET NO. |
|---|---------|---------|--------------|-----------|
| 315 | 34-4 | HANCOCK | 452 | 449 |
| STA. 72+00 TO STA. 72+50 | | | | |
| FED. ROAD DIST. NO. ILLINOIS FED. AID PROJECT | | | | |
| D-14 501-02 | | | | |
| CONTRACT NO. 72680 | | | | |

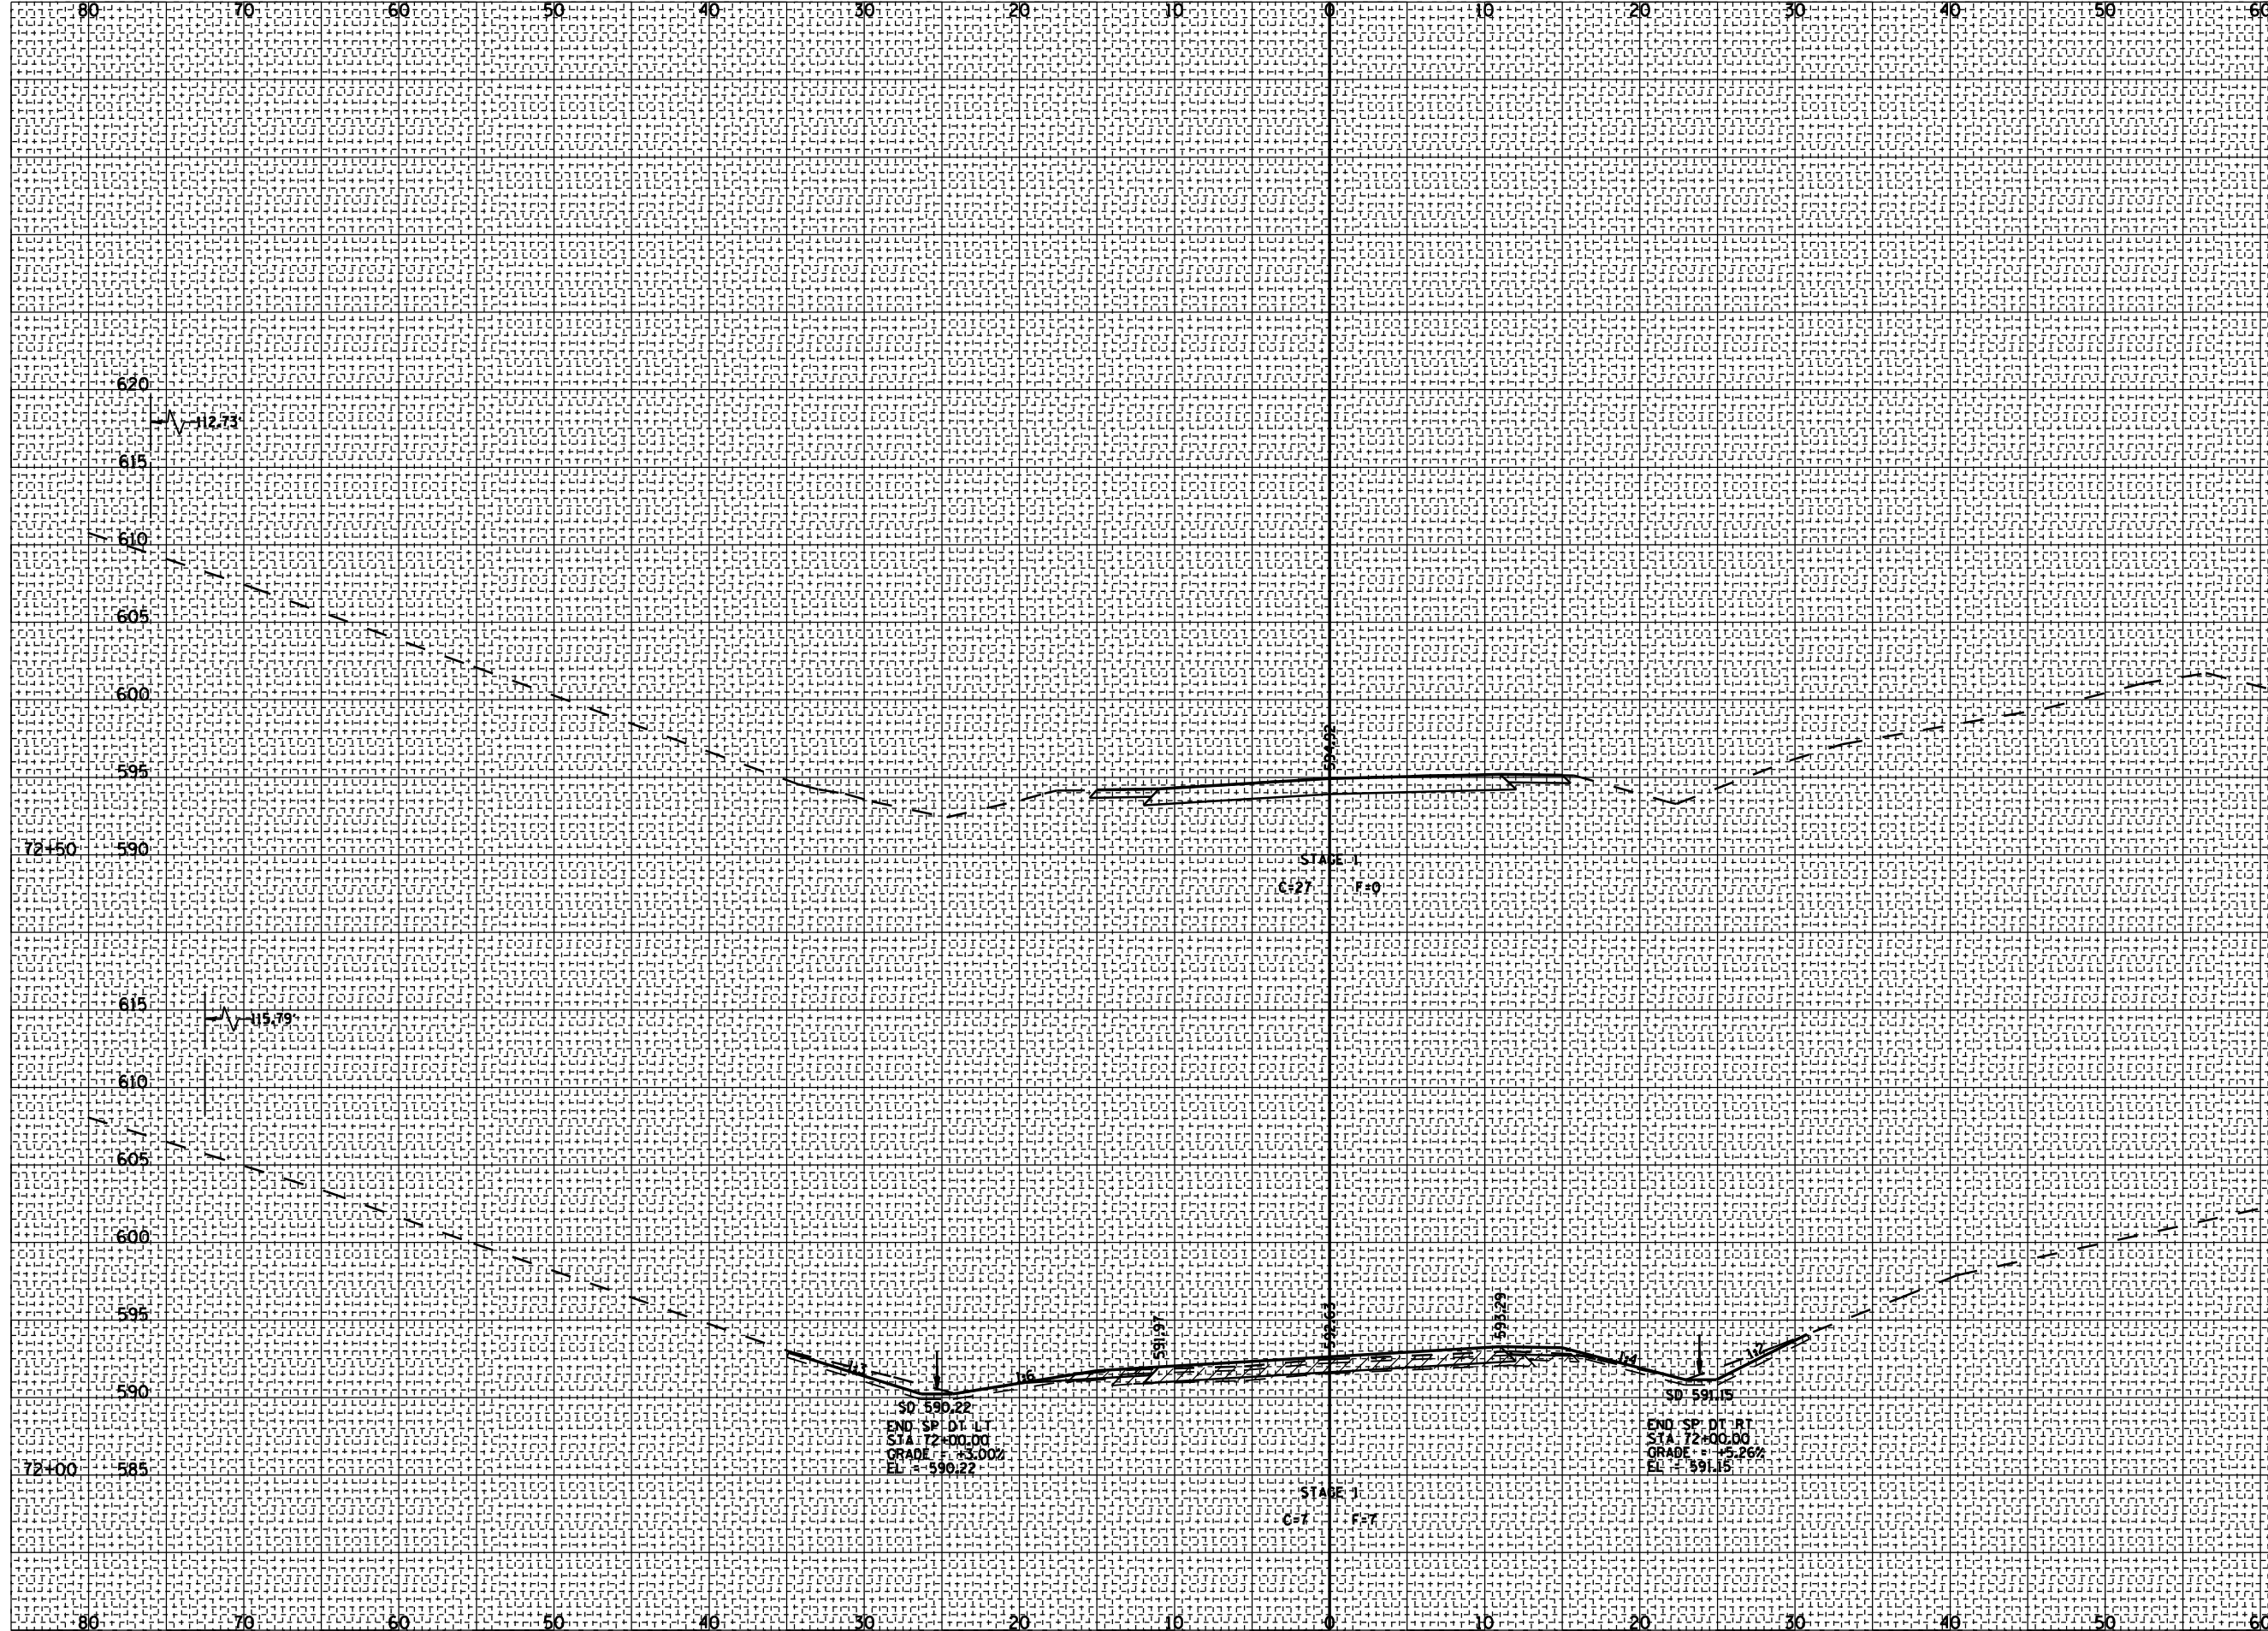

SP 590.22
 END SP DT LT
 STA 72+00.00
 GRADE = +3.00%
 EL = 590.22

SP 591.15
 END SP DT RT
 STA 72+00.00
 GRADE = +5.26%
 EL = 591.15


| F.A.P. RTE. | SECTION | COUNTY | TOTAL SHEETS | SHEET NO. |
|---------------------------|---------|---------------------------|--------------|-----------|
| 315 | 34-4 | HANCOCK | 452 | 450 |
| STA. 31+00 | | TO STA. 35+00 | | |
| FED. ROAD DIST. NO. | | ILLINOIS FED. AID PROJECT | | |
| D-46 301-02 | | | | |
| CONTRACT NO. 72680 | | | | |

| BY | DATE |
|----|------|
| | |

| FINAL SURVEY | SURVEYED | PLOTTED | NOTE BOOK | AREAS CHECKED |
|--------------|----------|---------|-----------|---------------|
| | | | | |

| BY | DATE |
|----|------|
| | |

| ORIGINAL SURVEY | SURVEYED | PLOTTED | NOTE BOOK | AREAS CHECKED |
|-----------------|----------|---------|-----------|---------------|
| | | | | |

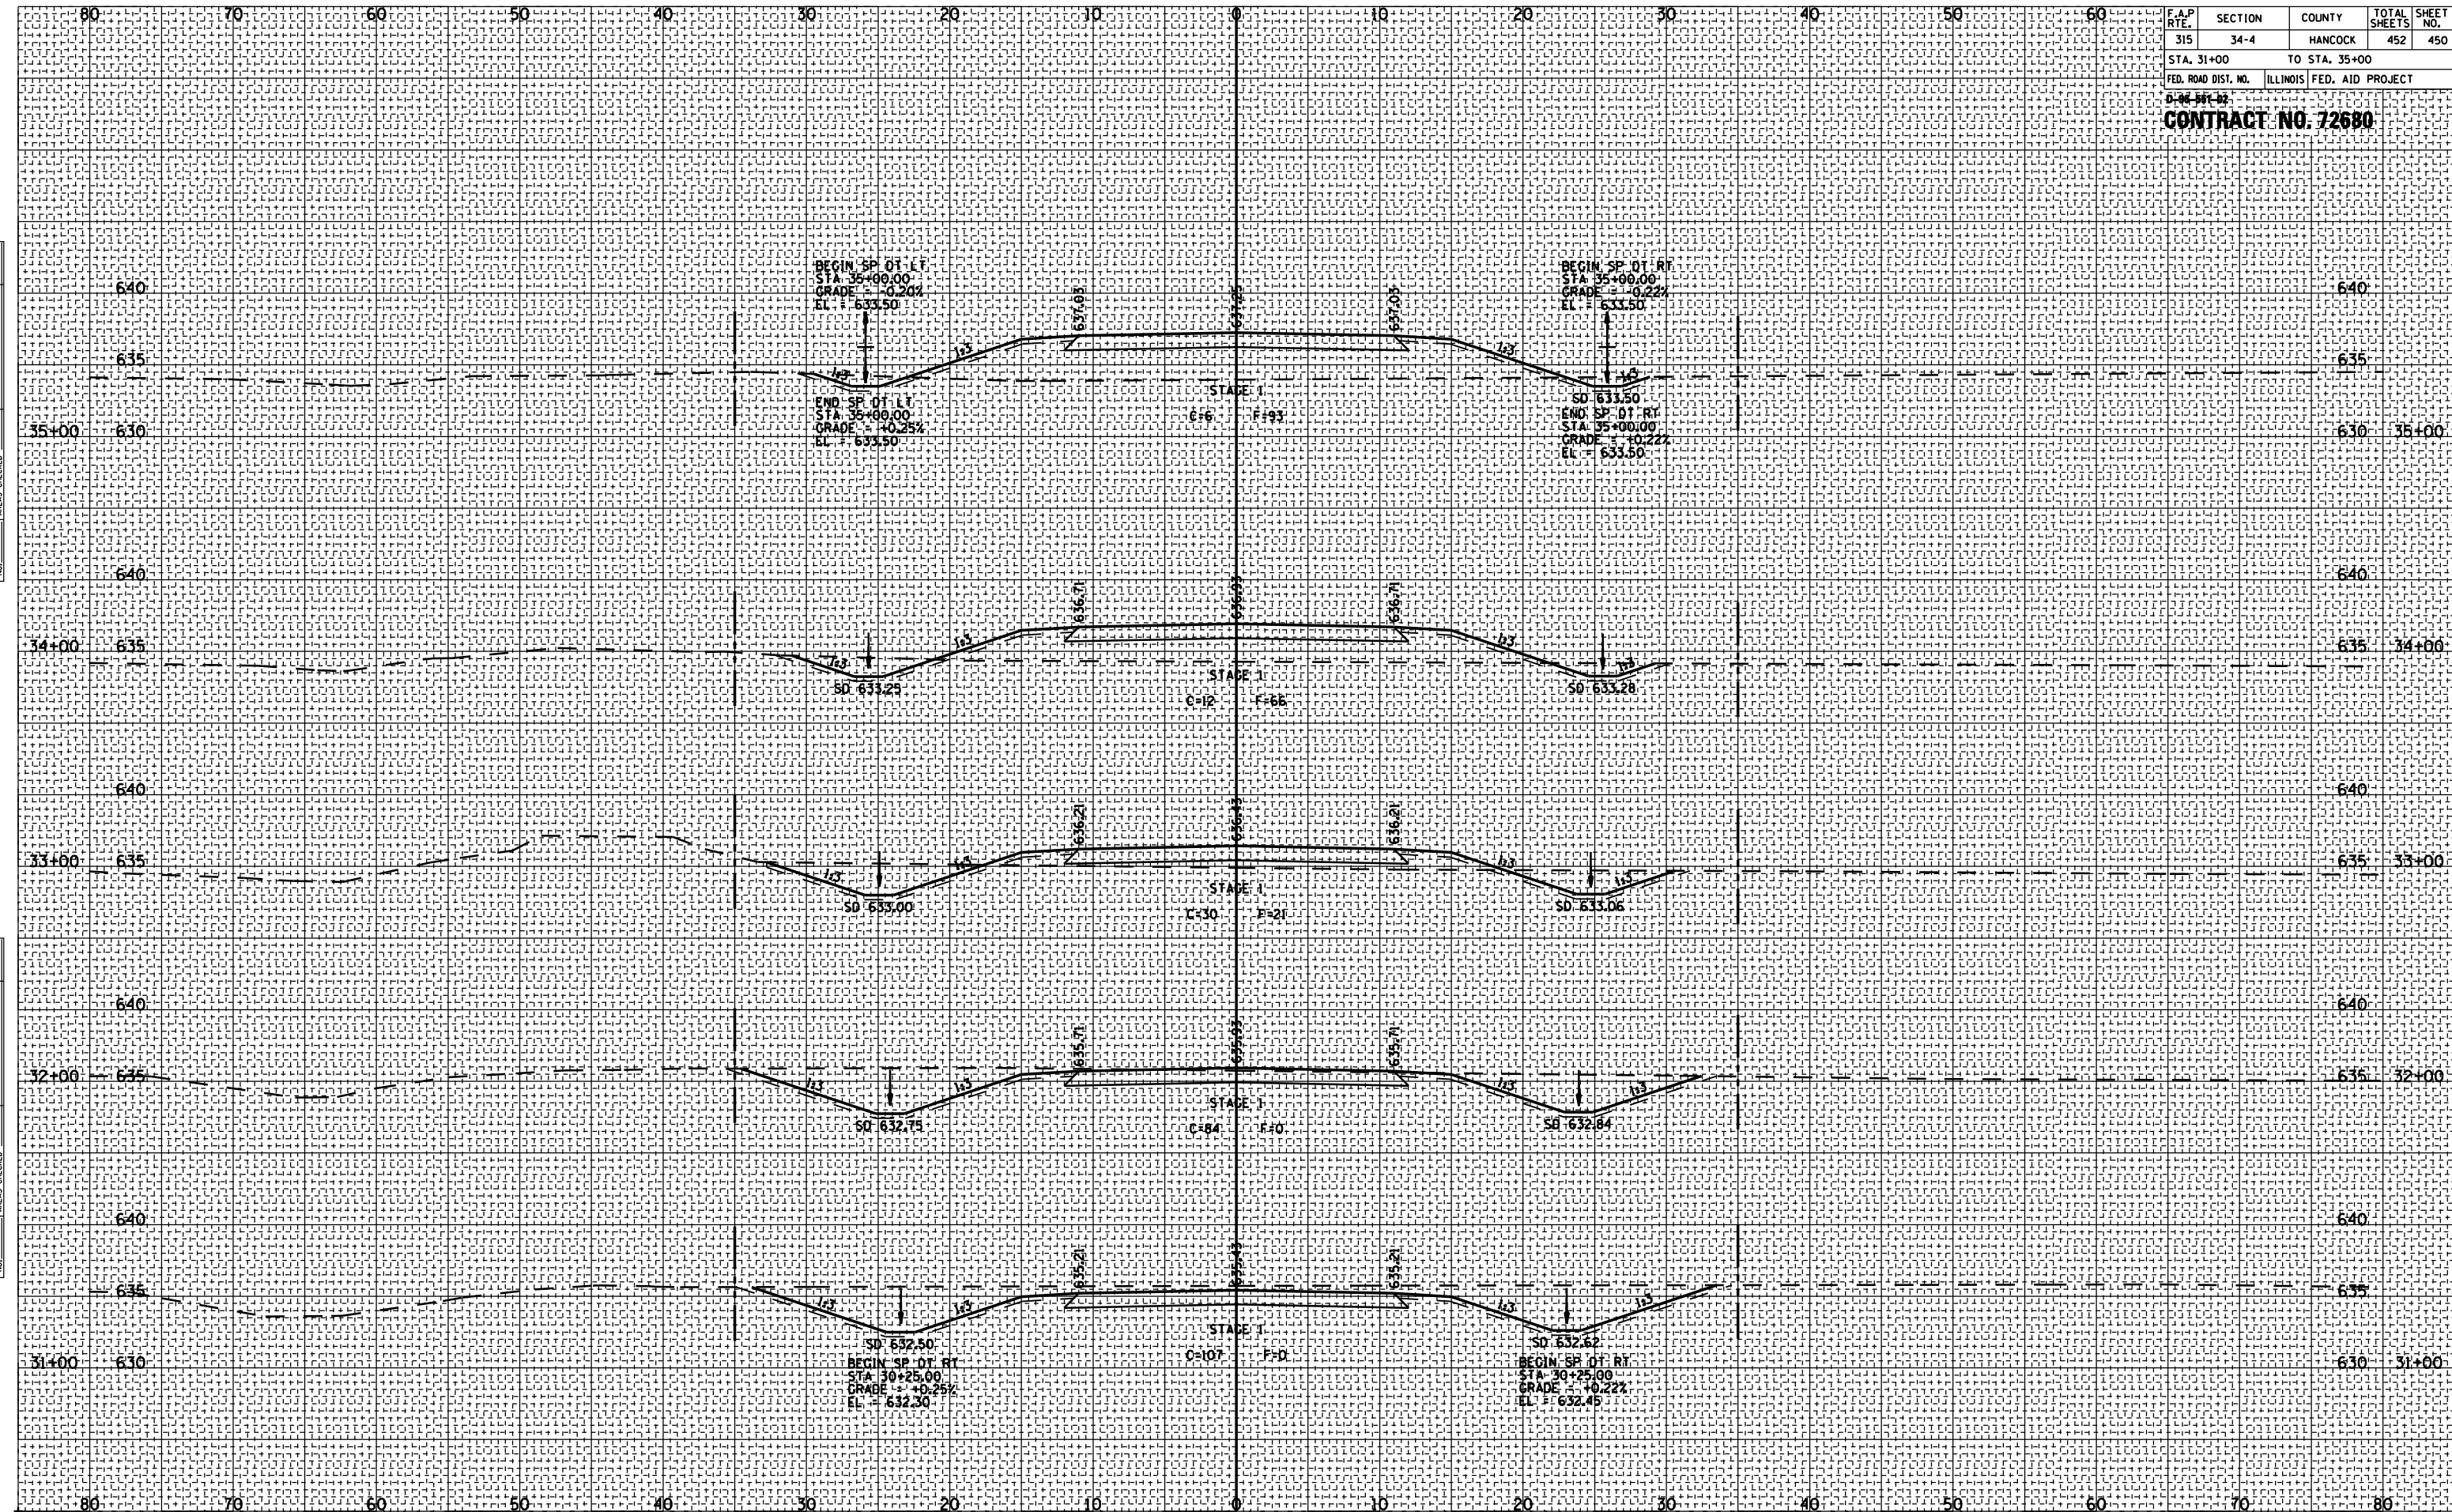


ROADWAY CROSS SECTIONS ACCESS ROAD NO. 2

| F.A.P. RTE. | SECTION | COUNTY | TOTAL SHEETS | SHEET NO. |
|---------------------|---------|---------------------------|--------------|-----------|
| 315 | 34-4 | HANCOCK | 452 | 451 |
| STA. 36+00 | | TO STA. 40+00 | | |
| FED. ROAD DIST. NO. | | ILLINOIS FED. AID PROJECT | | |
| D-02-301-02 | | CONTRACT NO. 72680 | | |

| BY | DATE |
|----|------|
| | |
| | |
| | |
| | |

| BY | DATE |
|----|------|
| | |
| | |
| | |
| | |

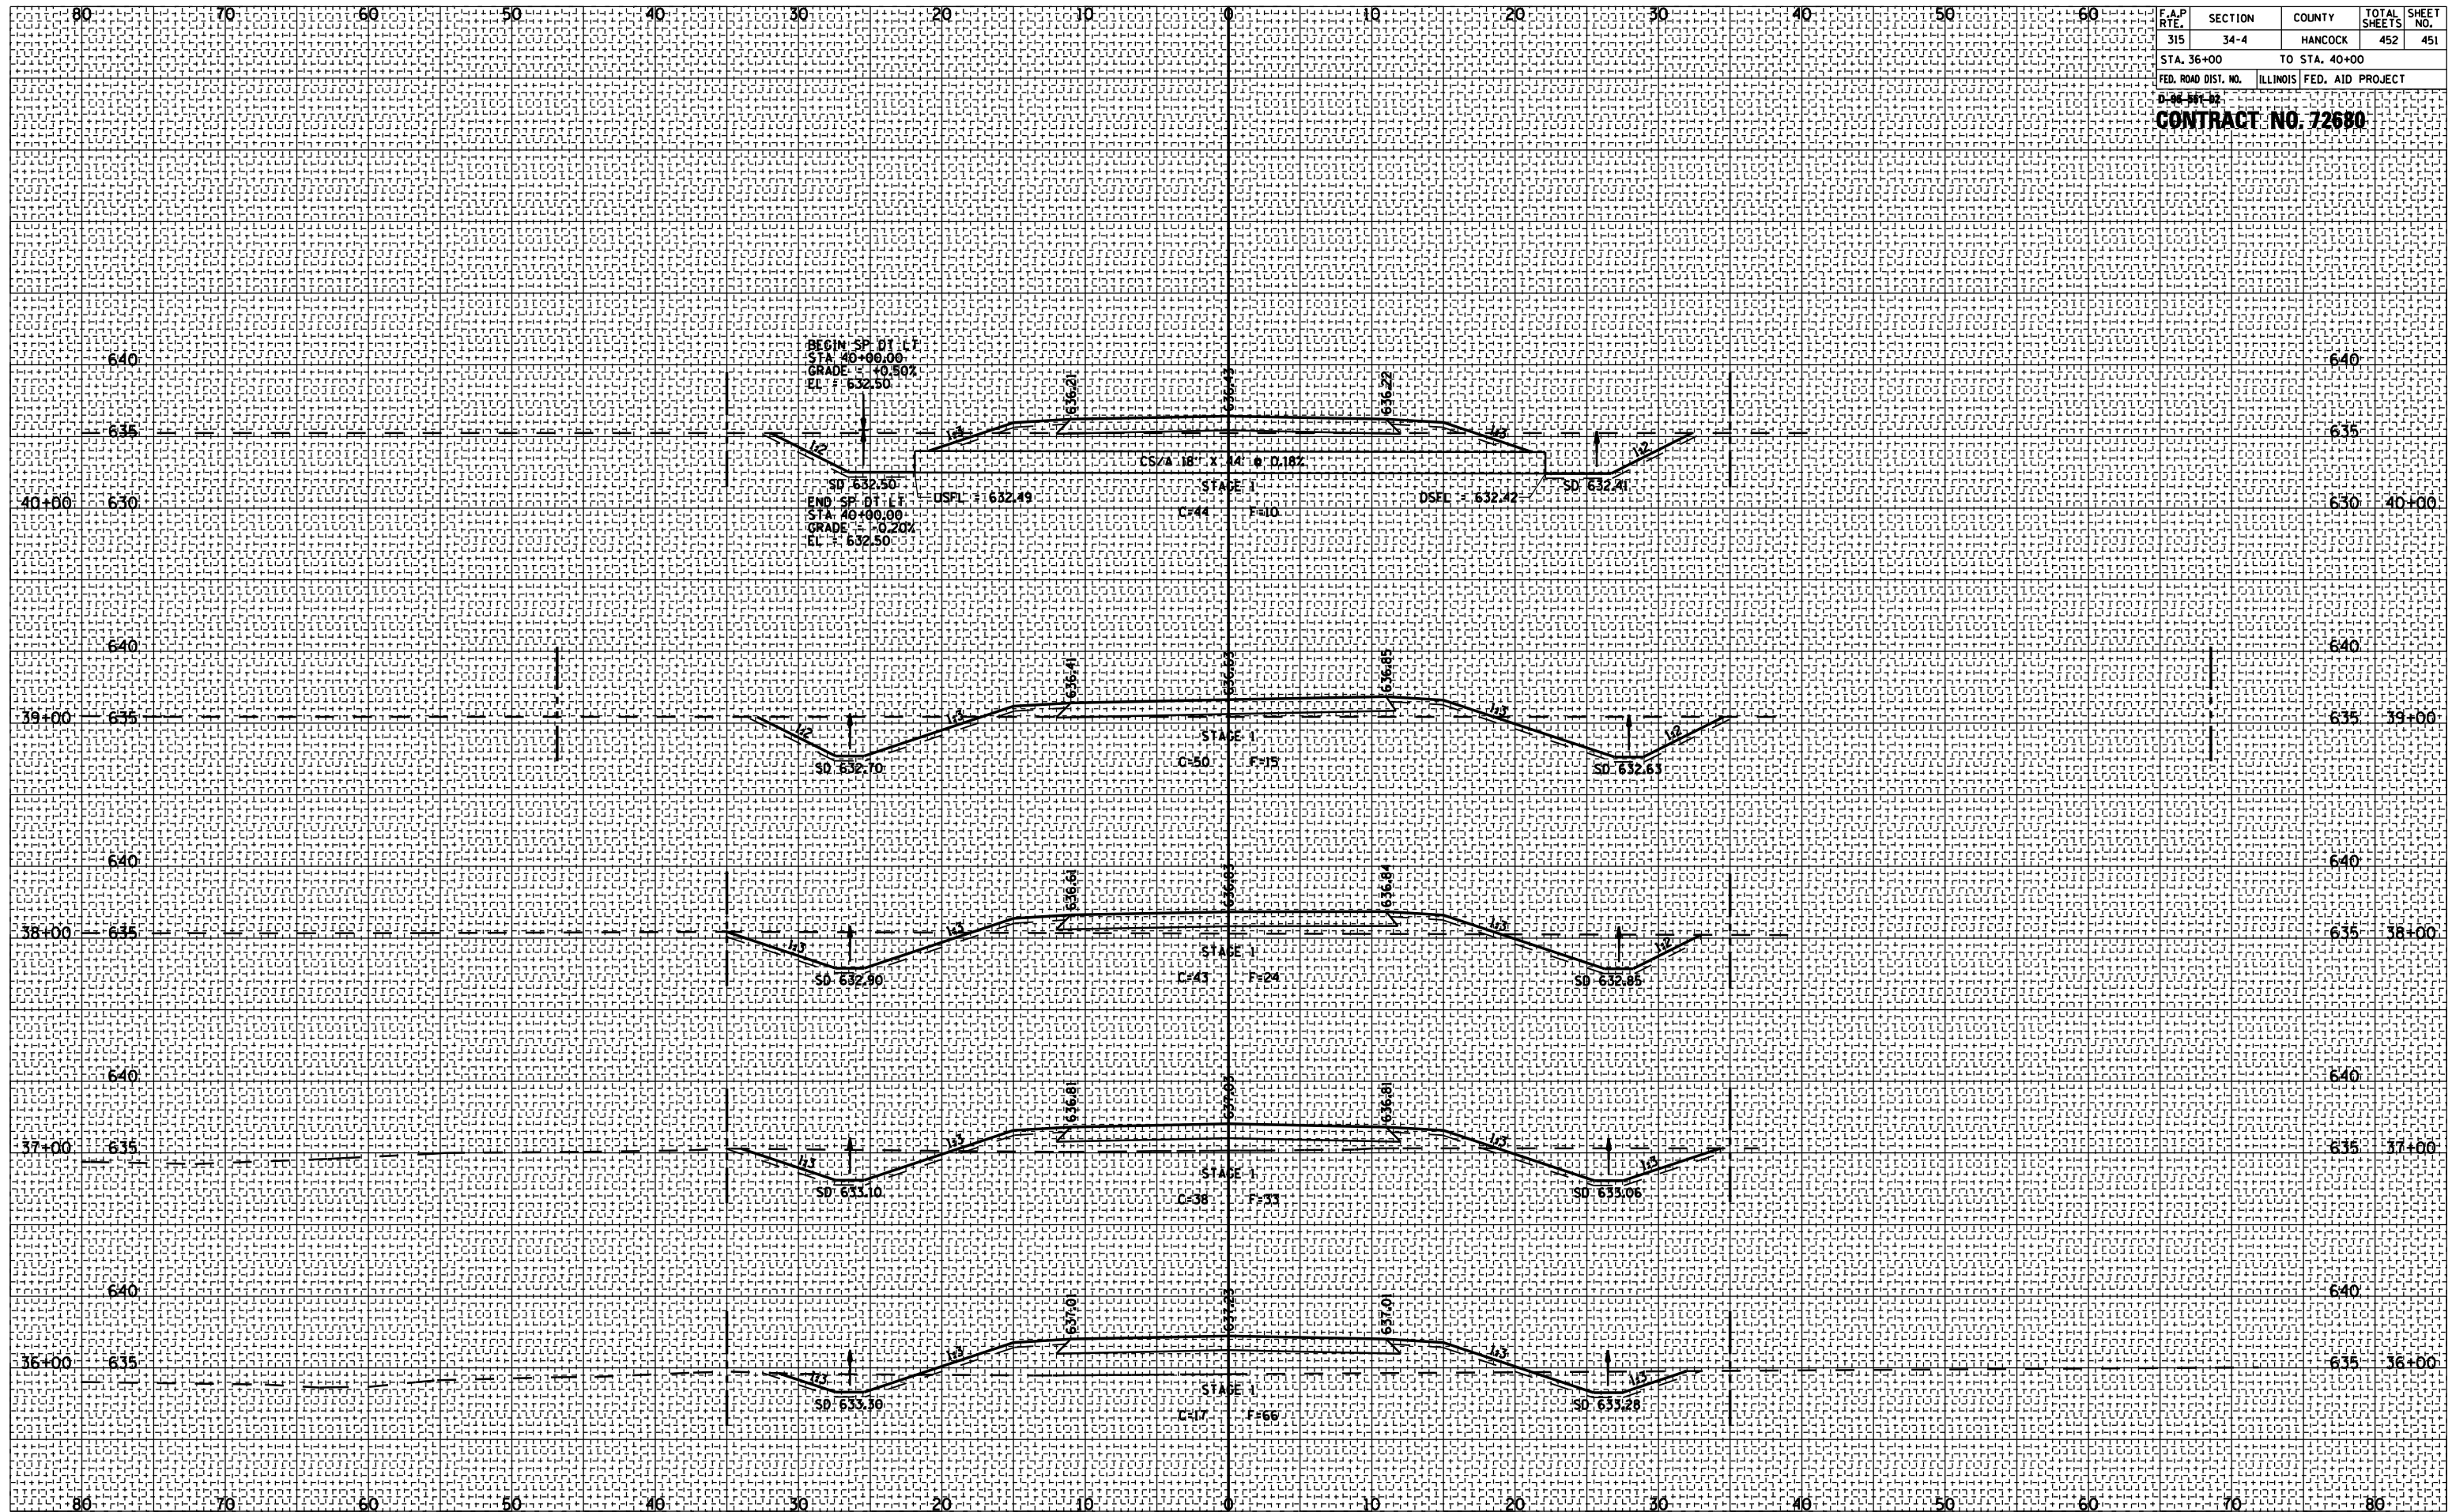


ROADWAY CROSS SECTIONS ACCESS ROAD NO. 2

| F.A.P. RTE. | SECTION | COUNTY | TOTAL SHEETS | SHEET NO. |
|---------------------|---------|---------------------------|--------------|-----------|
| 315 | 34-4 | HANCOCK | 452 | 452 |
| STA. 41+00 | | TO STA. 44+00 | | |
| FED. ROAD DIST. NO. | | ILLINOIS FED. AID PROJECT | | |

CONTRACT NO. 72680

| BY | DATE |
|----|------|
| | |
| | |

| BY | DATE |
|----|------|
| | |
| | |

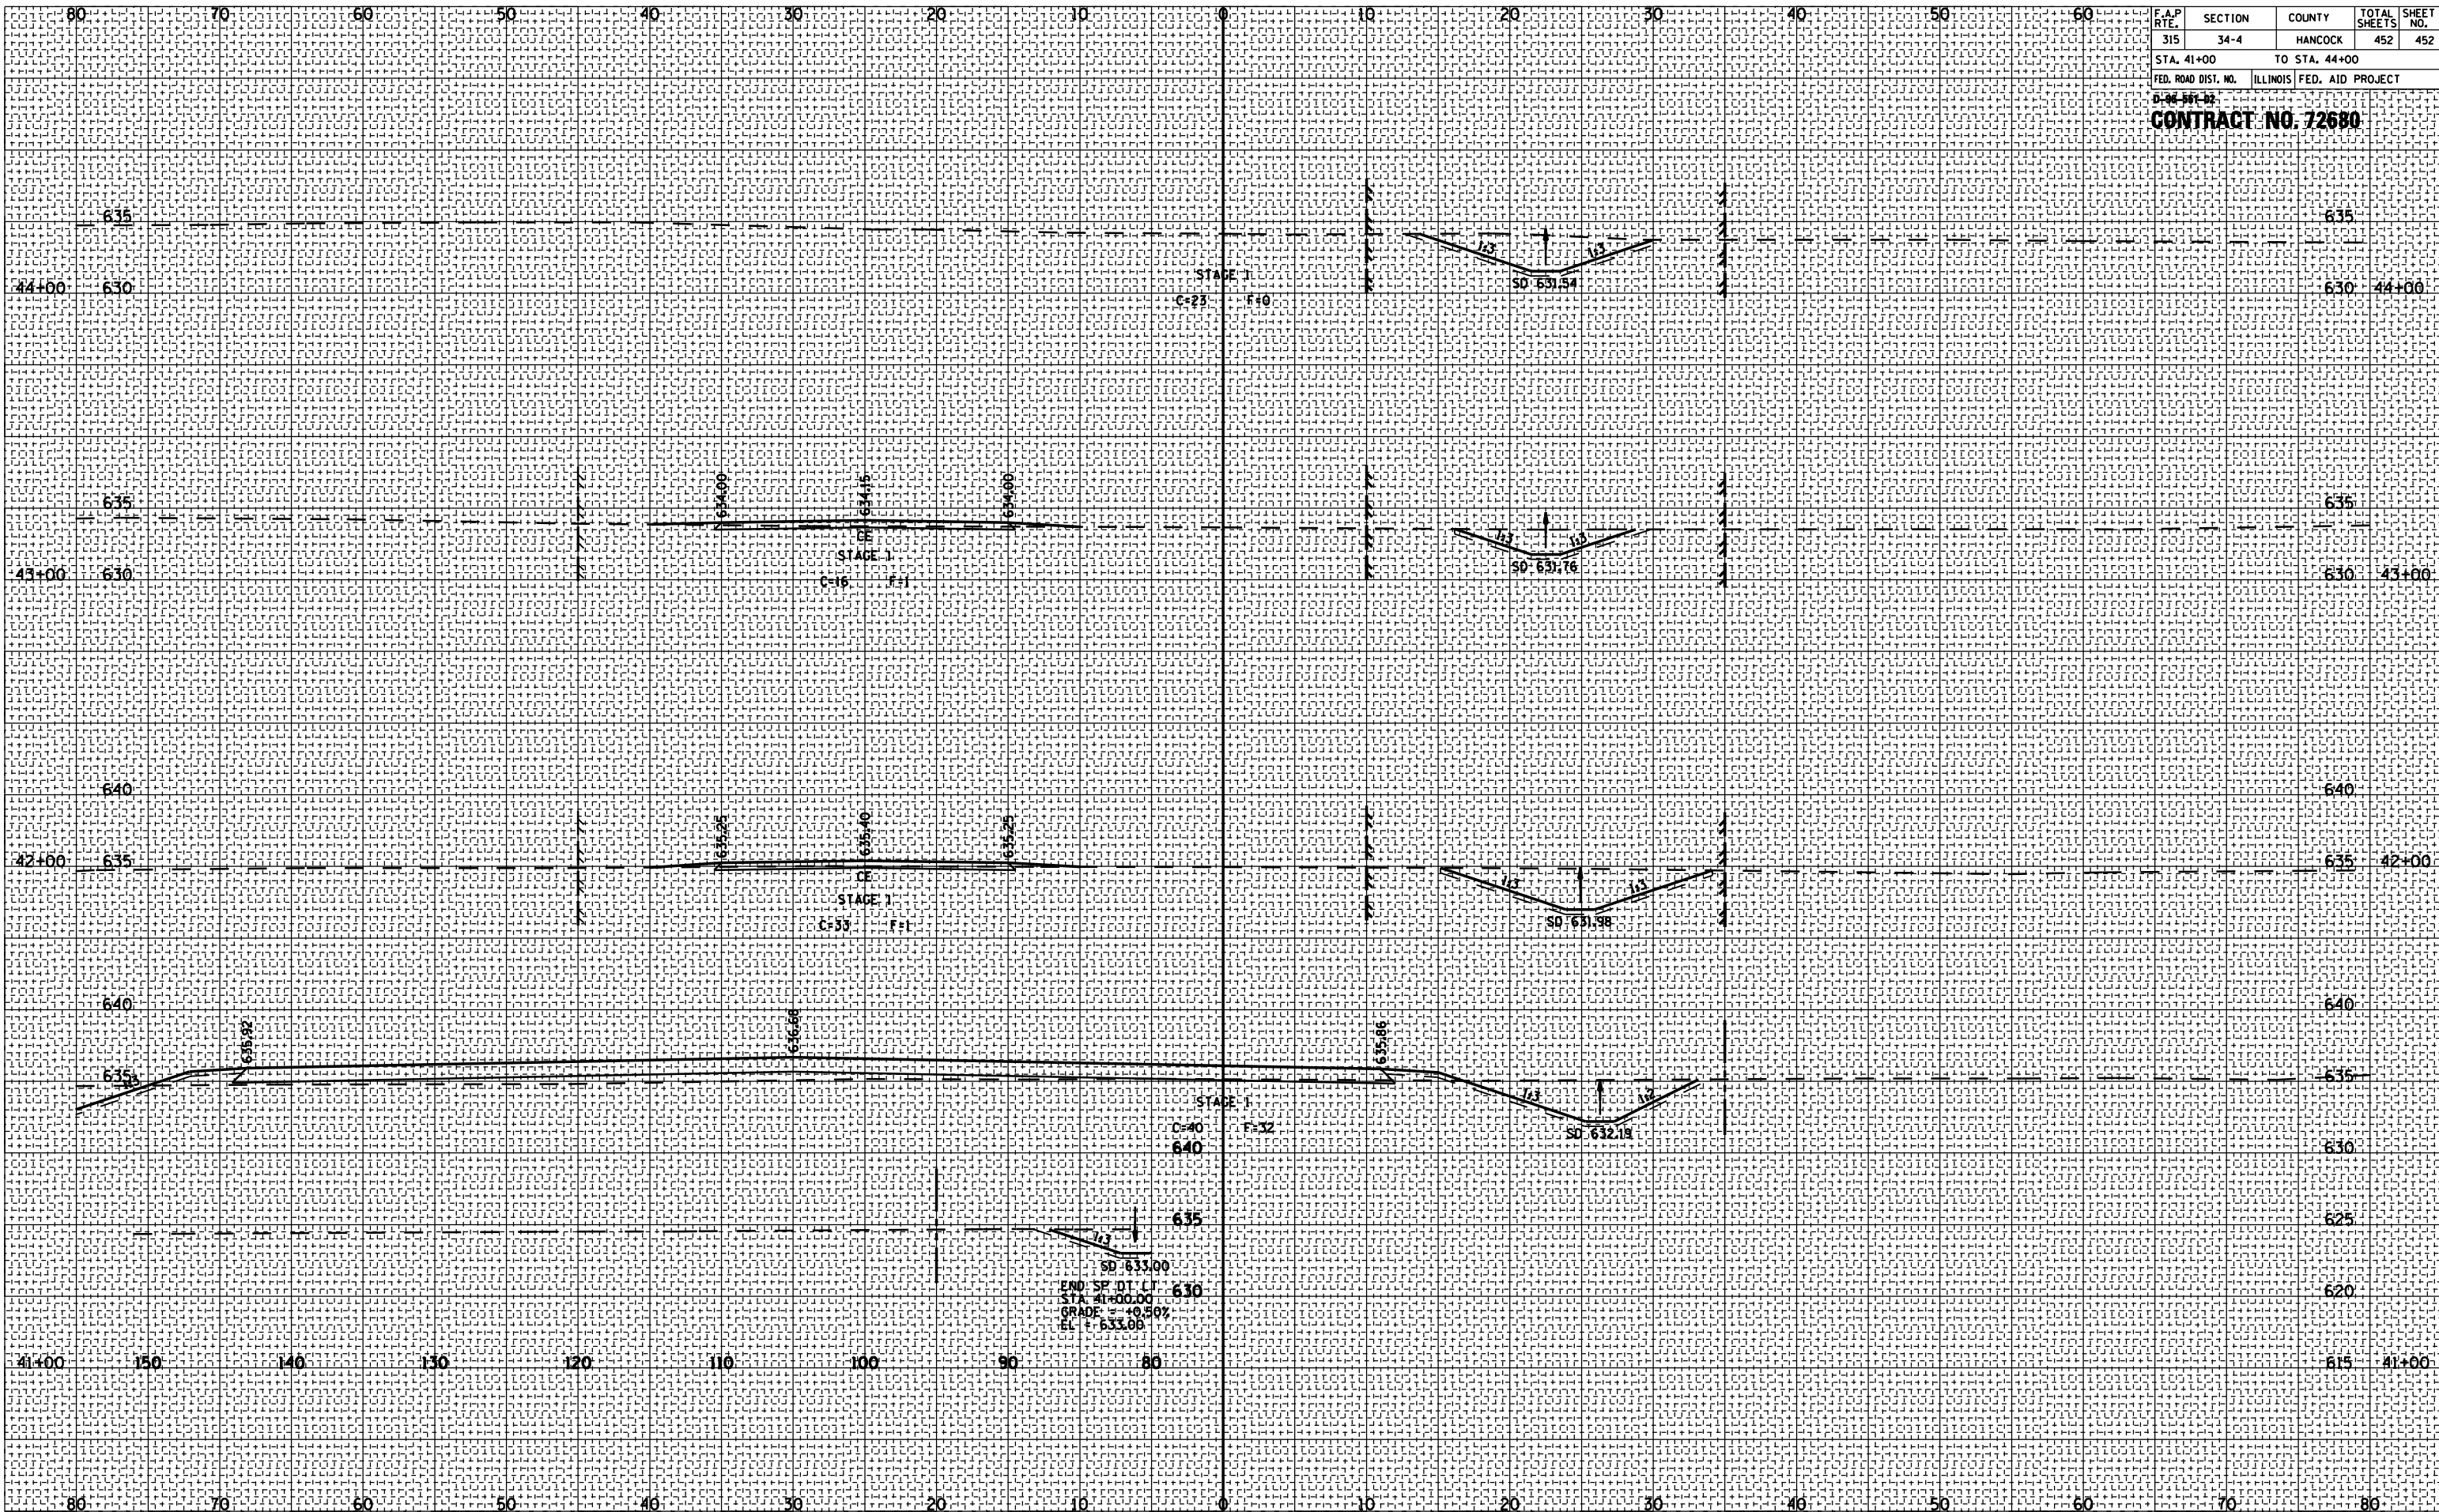

SD 633.00
 END SP. DT. LT. 630
 STA. 41+00.00
 GRADE = +0.50%
 EL. = 633.00

ROADWAY CROSS SECTIONS ACCESS ROAD NO. 2