


F.A.I. RTE.	SECTION	COUNTY	TOTAL SHEETS	SHEET NO.
72	186-10RS-2	SCOTT	52	22
STA.		TO STA.		
FED. ROAD DIST. NO.	ILLINOIS	FED. AID PROJECT		

- ① EXISTING AGGREGATE SHOULDERS TYPE A
- ② EXISTING 8" STABILIZED SHOULDER STANDARD 2237
- ③ EXISTING 4" STABILIZED SUB-BASE ON EARTH BASE
- ④ EXISTING 8" C.R.P.C.C. PAVM'T STANDARD 2224
- ⑤ EXISTING SUB-SURFACE DRAIN STANDARD 2327
- ⑥ EXISTING 8" STANDARD REINF. P.C. CONC. PAVEMENT
- ⑦ PROP. BITUMINOUS CONCRETE BINDER COURSE, 2 1/4"
- ⑧ PROP. BITUMINOUS CONCRETE SURFACE COURSE, 1 1/2"
- ⑨ PROP. BITUMINOUS CONCRETE SHOULDERS
- ⑩ PROP. AGGREGATE SHOULDERS, TYPE B
- ⑪ PROP. BITUMINOUS CONCRETE LEVEL BINDER COURSE, 1"
- ⑫ PROP. MEDIAN SURFACE TYPE C-4
- ⑬ PROP. UNDERDRAINS

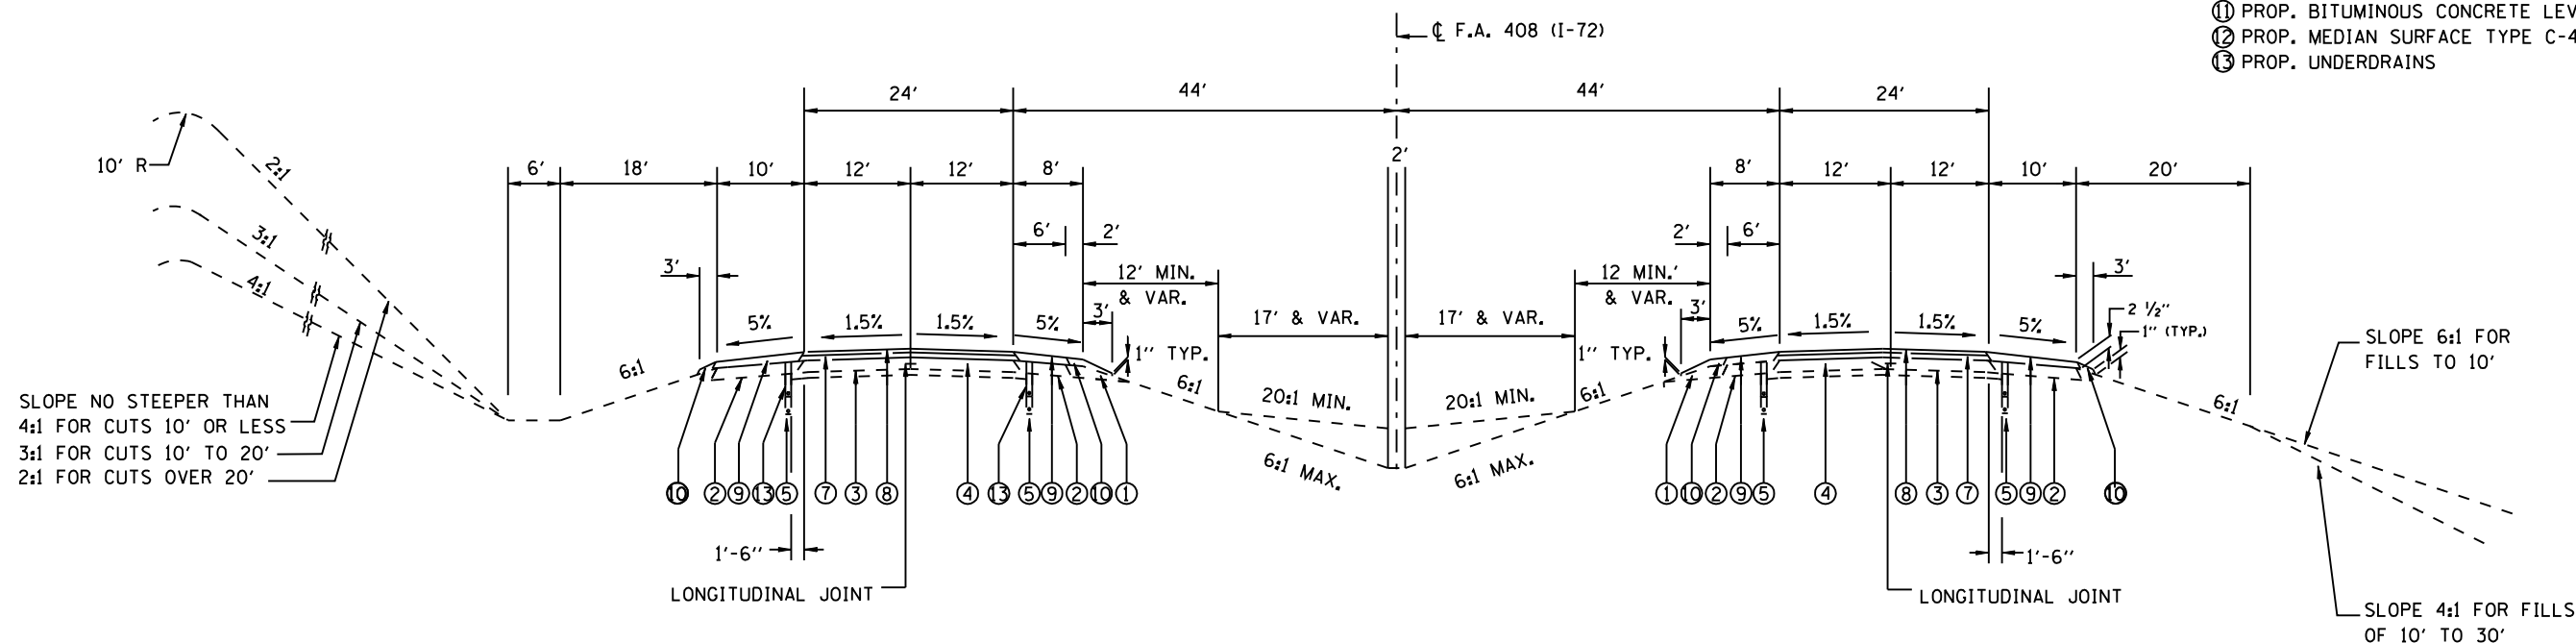

TYPICAL TANGENT SECTION

STA. 0+35 TO 104+28.76 EB
STA. 0+35 TO 104+58.52 WB

REVISIONS		ILLINOIS DEPARTMENT OF TRANSPORTATION
NAME	DATE	
		<p style="text-align: center;">TYPICAL SECTION FAI 72 SECTION 186-10RS-2 SCOTT COUNTY</p> <p>VERT. SCALE: NOT TO SCALE HORIZ. SCALE: 1" = 40' DATE: DECEMBER 23, 2002</p> <p style="text-align: right;">DRAWN BY JJB CHECKED BY VJM</p>