


F.A.I. RTE.	SECTION	COUNTY	TOTAL SHEETS	SHEET NO.
72	186-10RS-2	SCOTT	52	25
STA.		TO STA.		
FED. ROAD DIST. NO.	ILLINOIS	FED. AID PROJECT		

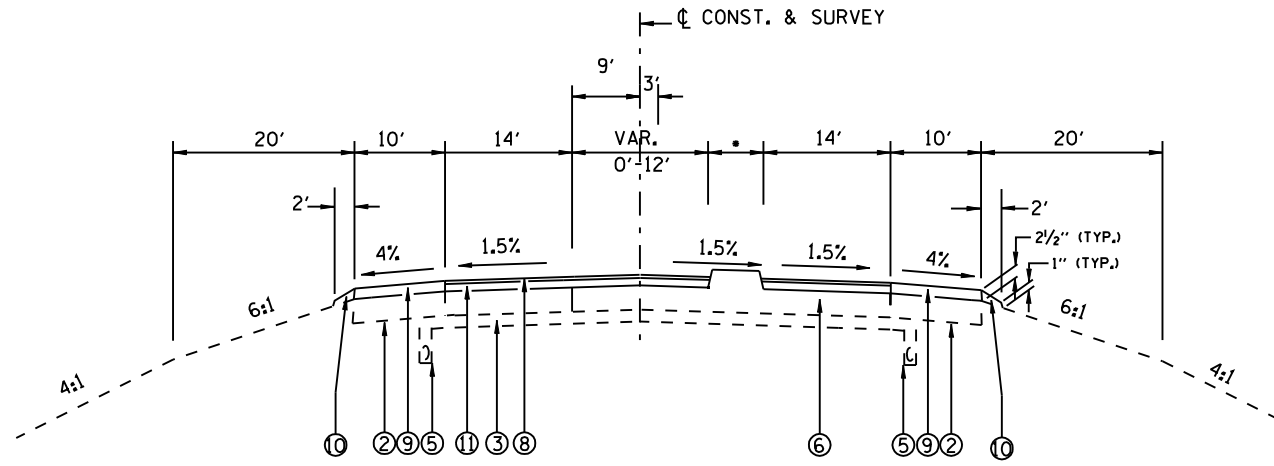


• 6' OR LESS - CONC. MEDIAN TYPE S.M-6.06  
 STA. 361+43.50 TO STA. 363+58.50  
 STA. 371+73.50 TO STA. 373+88.50  
 OVER 6' - CONC. MEDIAN TYPE P

TYPICAL CROSS SECTION OF OLD U.S. 36

STA. 361+43.50 TO STA. 366+28.50  
 STA. 369+03.50 TO STA. 373+88.50

- ① EXISTING AGGREGATE SHOULDERS TYPE A
- ② EXISTING 8" STABILIZED SHOULDER STANDARD 2237
- ③ EXISTING 4" STABILIZED SUB-BASE ON EARTH BASE
- ④ EXISTING 8" C.R.P.C.C. PAVM'T STANDARD 2224
- ⑤ EXISTING SUB-SURFACE DRAIN STANDARD 2327
- ⑥ EXISTING 8" STANDARD REINF. P.C. CONC. PAVEMENT
- ⑦ PROP. BITUMINOUS CONCRETE BINDER COURSE, 2 1/4"
- ⑧ PROP. BITUMINOUS CONCRETE SURFACE COURSE, 1 1/2"
- ⑨ PROP. BITUMINOUS CONCRETE SHOULDERS
- ⑩ PROP. AGGREGATE SHOULDERS, TYPE B
- ⑪ PROP. BITUMINOUS CONCRETE LEVEL BINDER COURSE, 1"
- ⑫ PROP. MEDIAN SURFACE TYPE C-4
- ⑬ PROP. UNDERDRAINS

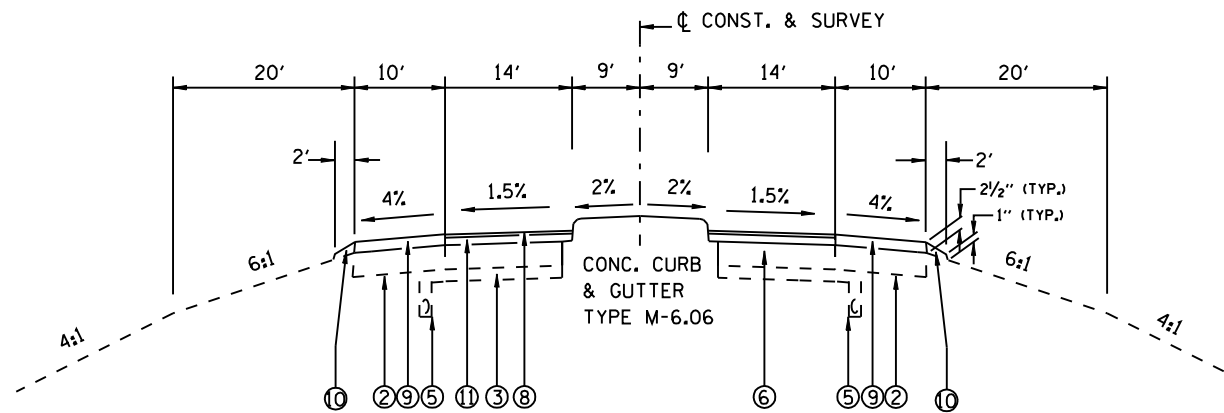

TYPICAL CROSS SECTION OF OLD U.S. 36

STA. 366+28.50 TO STA. 366+37  
 STA. 366+36.50 TO STA. 368+95.50  
 STA. 368+95 TO STA. 369+03.50

REVISIONS		ILLINOIS DEPARTMENT OF TRANSPORTATION
NAME	DATE	
		<b>TYPICAL SECTION</b> FAI 72 SECTION 186-10RS-2 SCOTT COUNTY  VERT. SCALE: NOT TO SCALE HORIZ. SCALE: NOT TO SCALE DATE: DECEMBER 23, 2002 DRAWN BY JJB CHECKED BY JWM