



F.A. RTE.	SECTION	COUNTY	TOTAL SHEETS	SHEET NO.
72	186-10RS-2	SCOTT	52	31
STA. 46+00		TO STA. 61+00		
FED. ROAD DIST. NO.		ILLINOIS	FED. AID PROJECT	

PLAN	SUBMITTED	BY	DATE
NO. _____	DATE _____	BY _____	DATE _____
NOTE BOOK NO. _____	DATE CHECKED _____	BY _____	DATE _____
NO. _____	DATE CHECKED _____	BY _____	DATE _____
NO. _____	DATE CHECKED _____	BY _____	DATE _____

PROFILE	SUBMITTED	BY	DATE
NO. _____	DATE _____	BY _____	DATE _____
NOTE BOOK NO. _____	DATE CHECKED _____	BY _____	DATE _____
NO. _____	DATE CHECKED _____	BY _____	DATE _____
NO. _____	DATE CHECKED _____	BY _____	DATE _____

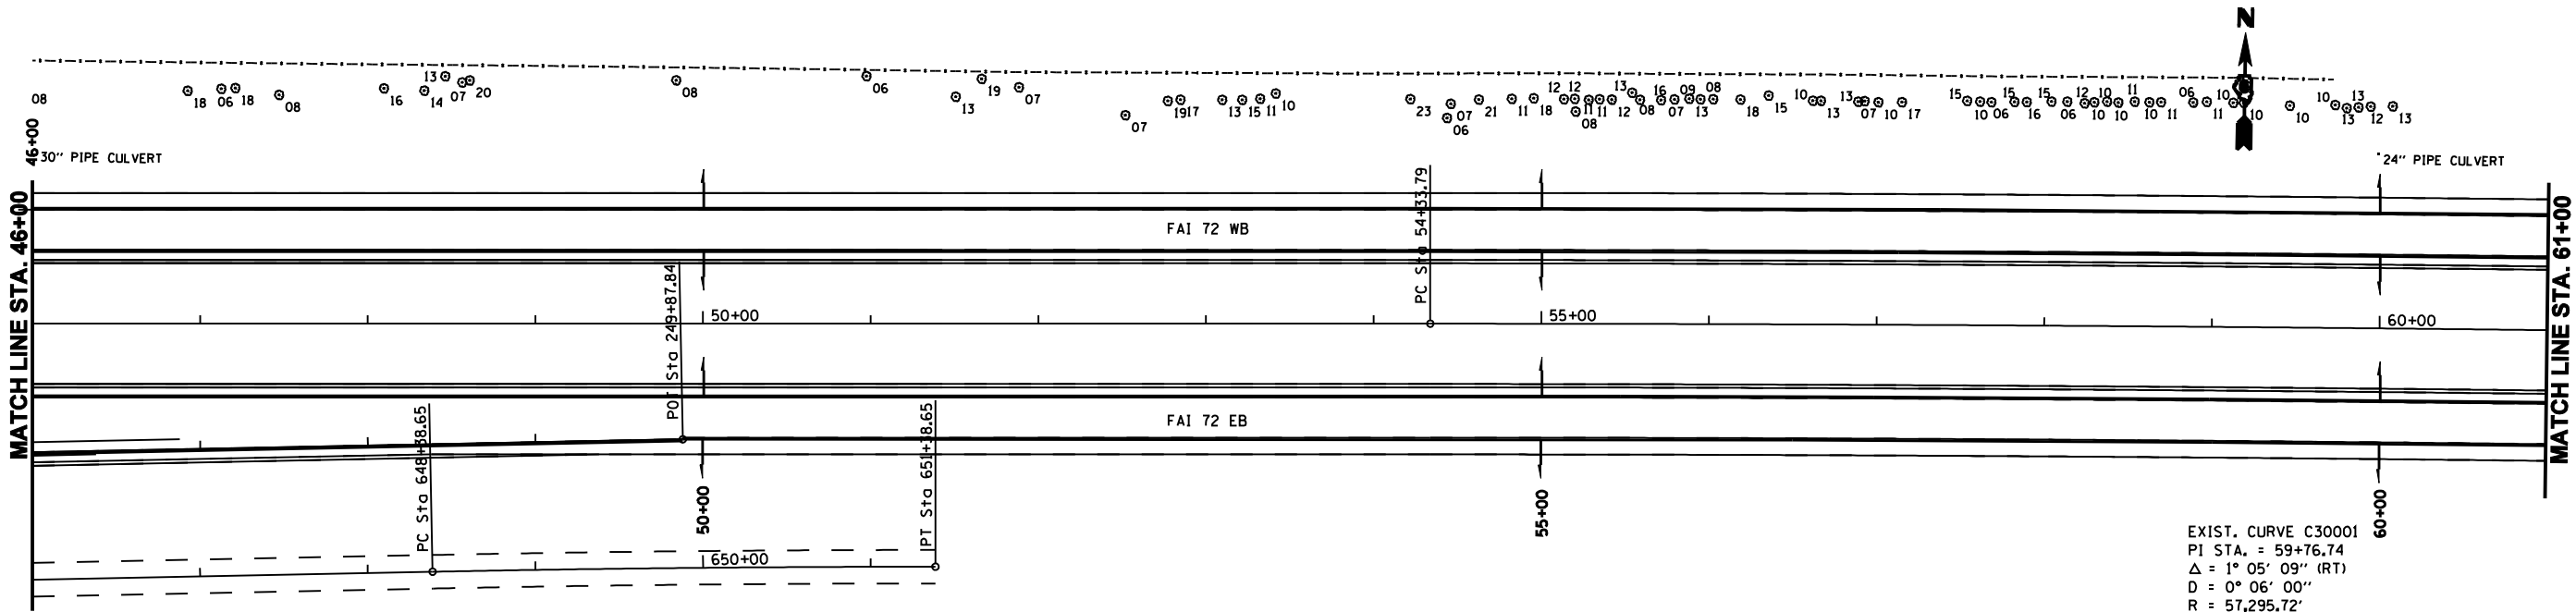

EXIST. CURVE C30001
 PI STA. = 59+76.74
 Δ = 1° 05' 09" (RT)
 D = 0° 06' 00"
 R = 57,295.72'
 T = 542.95'
 L = 1,085.86'
 E = 2.57'
 e = -----
 T.R. = -----
 S.E. RUN = -----
 P.C. STA. = 54+33.79
 P.T. STA. = 65+19.65

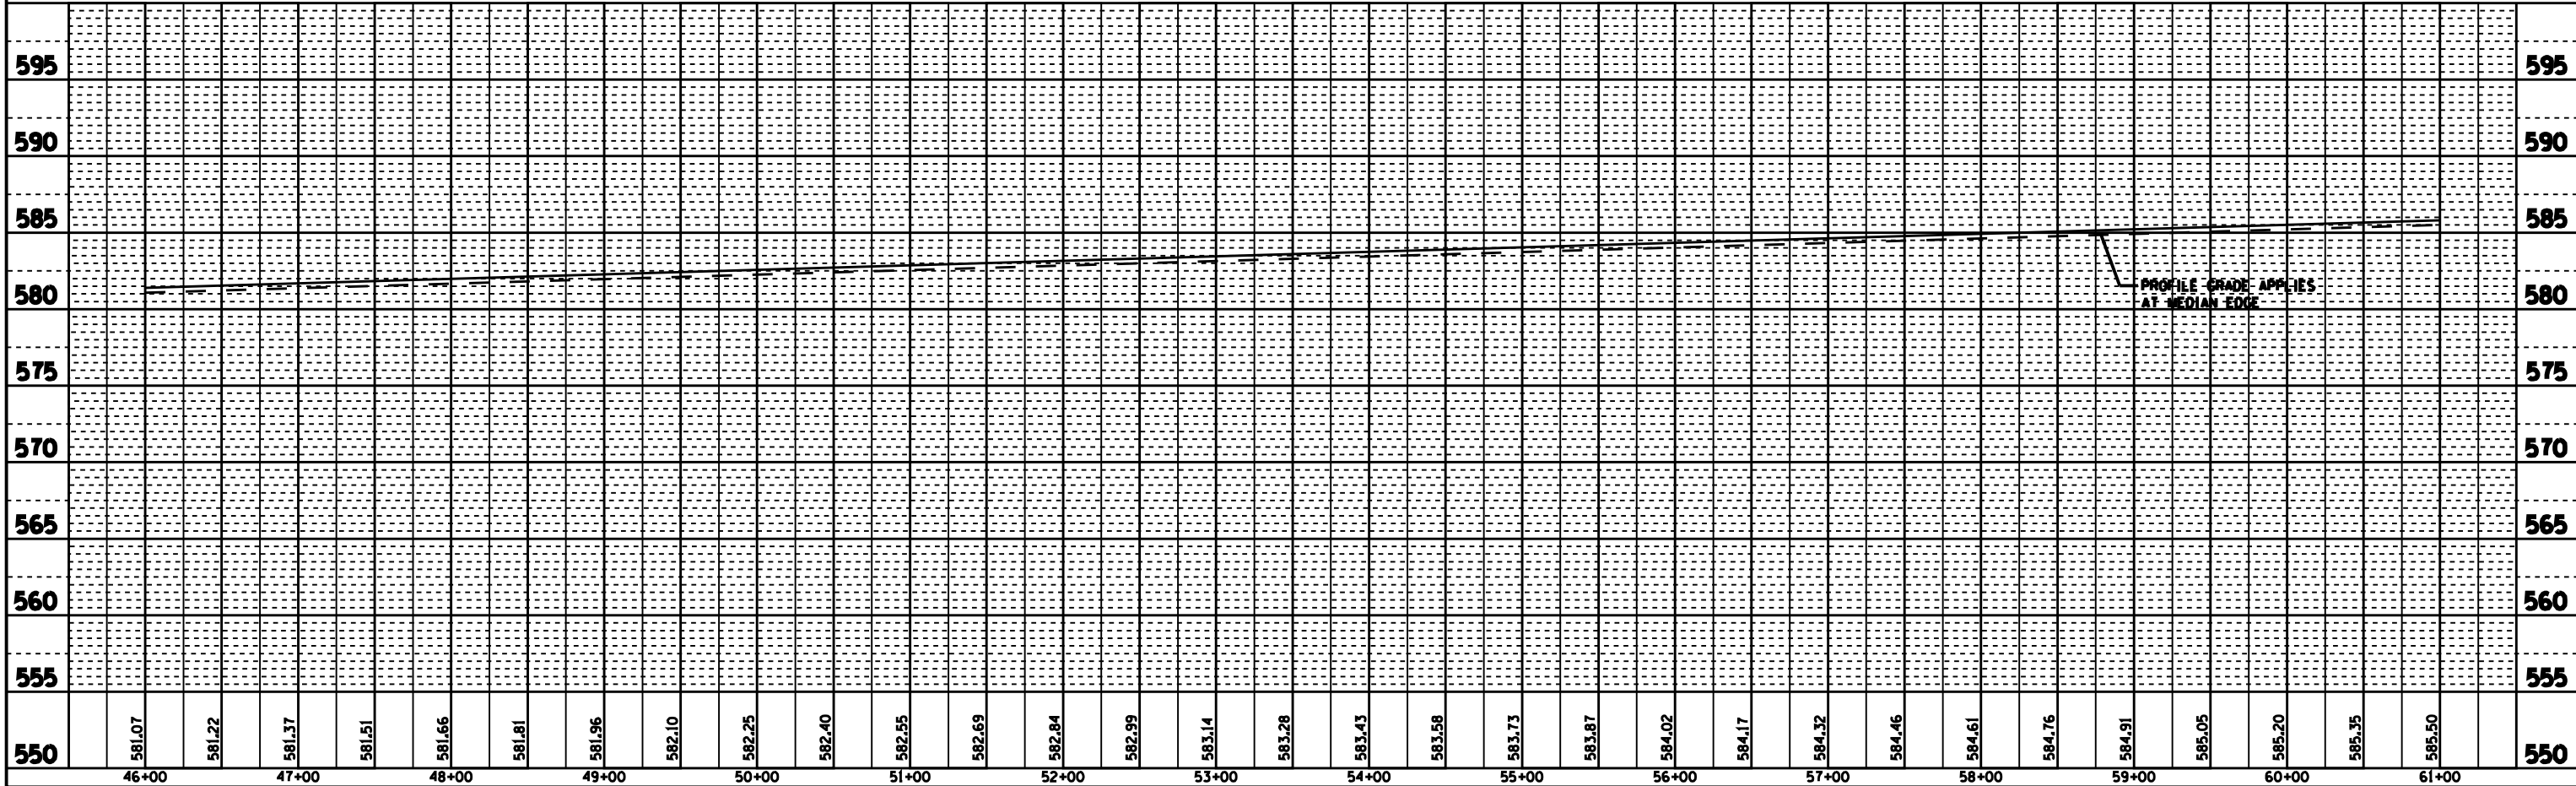

DGN-SPEC
 DATE-TIME
 *REF01