
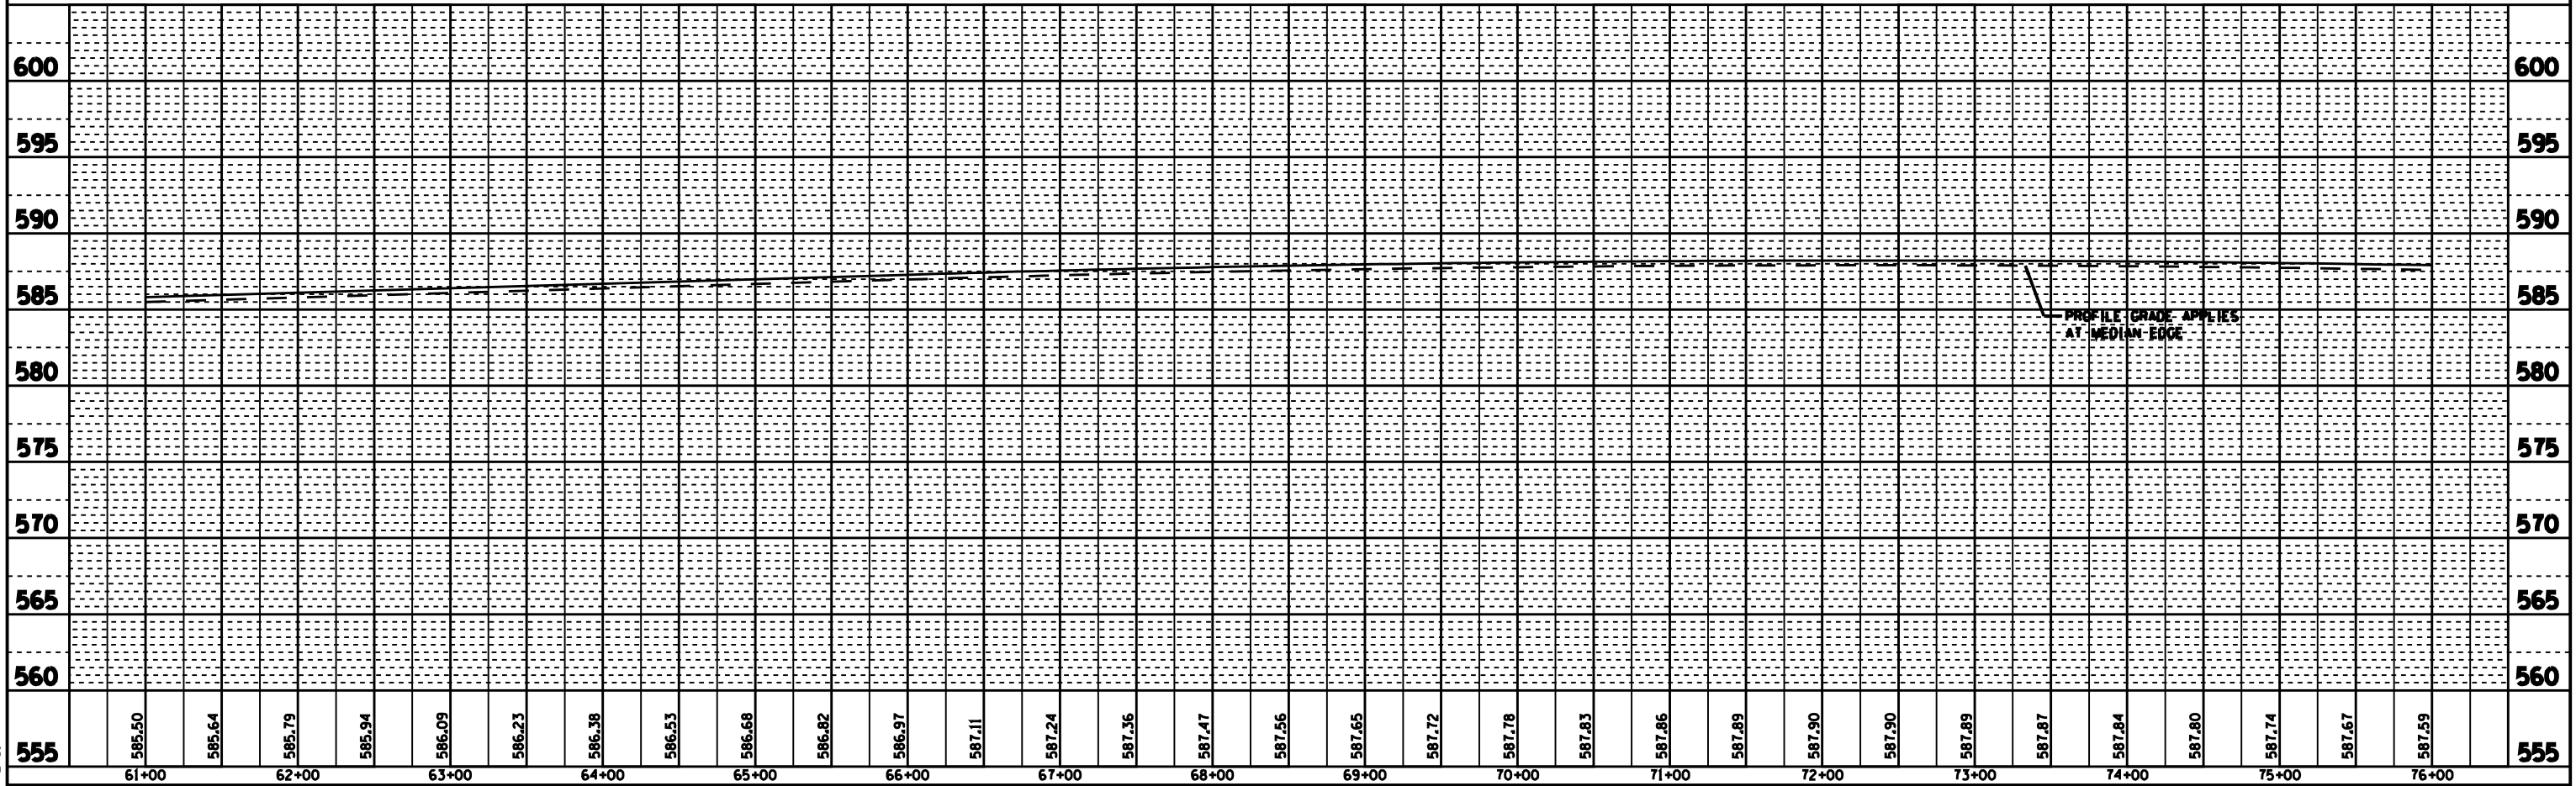


F.A.I. RTE.	SECTION	COUNTY	TOTAL SHEETS	SHEET NO.
72	186-10RS-2	SCOTT	52	32
STA. 61+00		TO STA. 76+00		
FED. ROAD DISL. NO.	ILLINOIS	FED. AID PROJECT		

PLAN	SUBMITTED	DATE
NO. _____	BY _____	DATE _____
NOTE BOOK NO. _____	DATE CHECKED _____	
STRUCTURE NO. _____	DATE CHECKED _____	
ADD FILE NAME _____		

PROFILE	SUBMITTED	DATE
NO. _____	BY _____	DATE _____
NOTE BOOK NO. _____	DATE CHECKED _____	
STRUCTURE NO. _____	DATE CHECKED _____	
ADD FILE NAME _____		

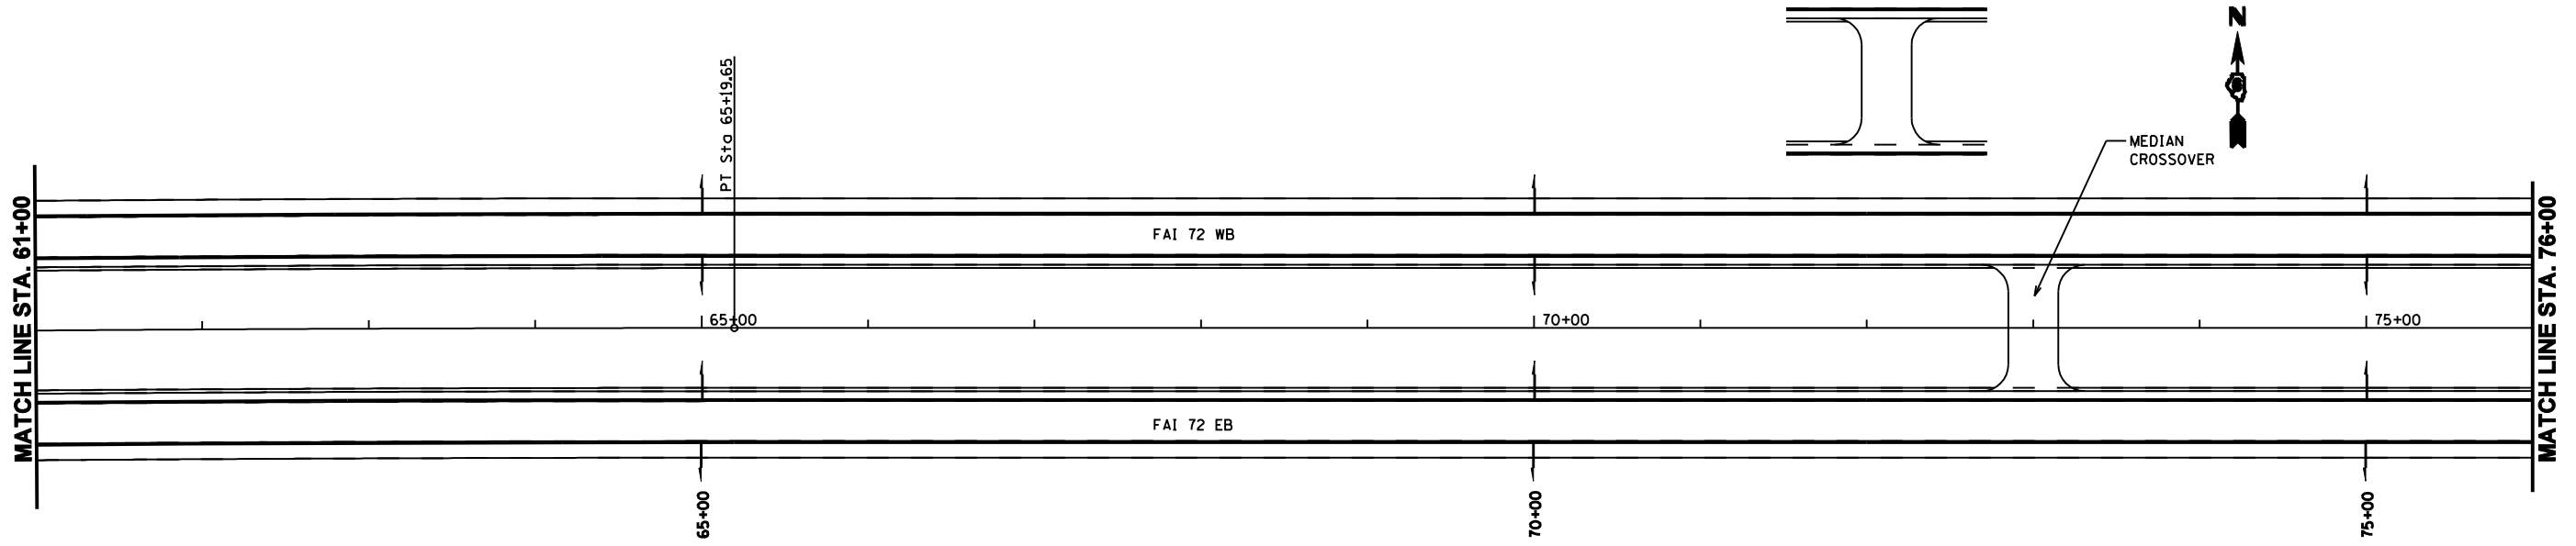

-DGN-SPEC*
-DATE-TIME*
-REF01