



F.A.I. RTE.	SECTION	COUNTY	TOTAL SHEETS	SHEET NO.
72	186-10RS-2	SCOTT	52	33
STA. 76+00		TO STA. 91+00		
FED. ROAD DIST. NO.	ILLINOIS	FED. AID PROJECT		

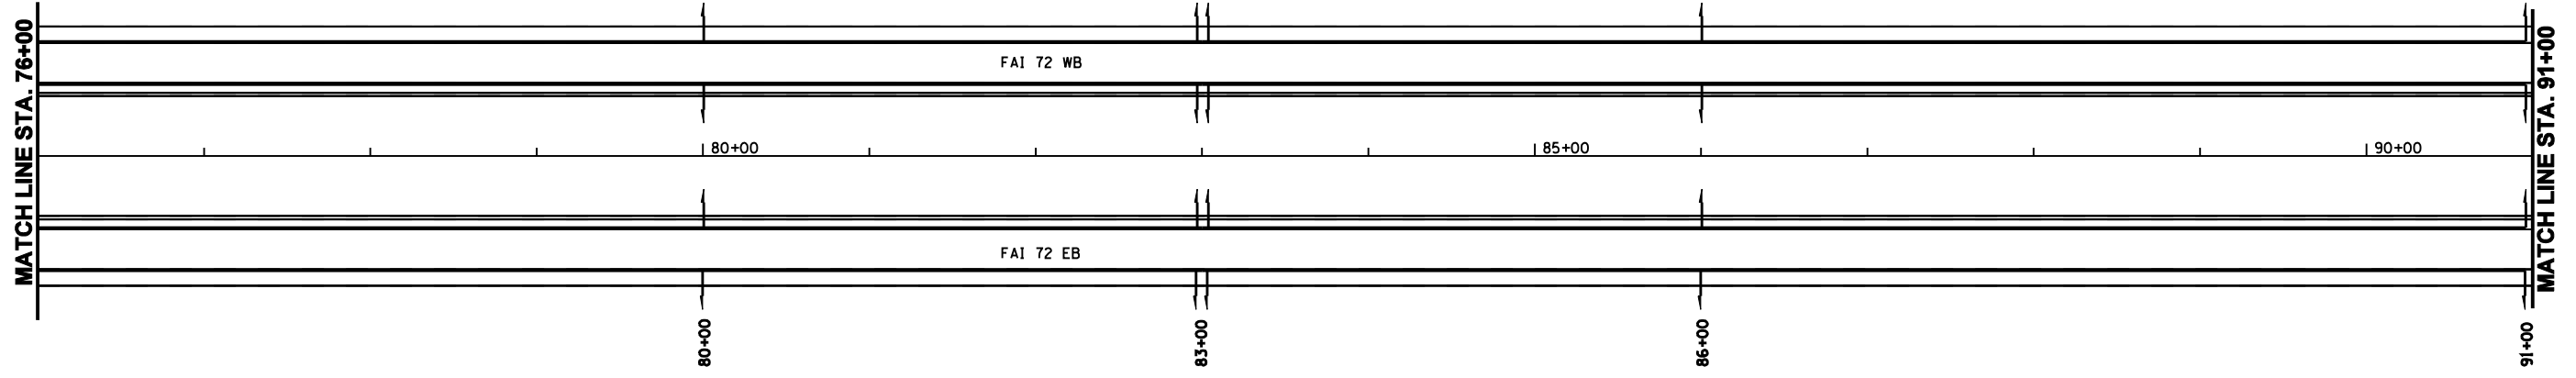

PLAN	SUBMITTED	BY	DATE
NO. _____	DATE _____	BY _____	DATE _____
PLOTTED BY _____			
NOTE BOOK NO. _____			
ADD FILE NAME _____			

PROFILE	SUBMITTED	BY	DATE
NO. _____	DATE _____	BY _____	DATE _____
PLOTTED BY _____			
NOTE BOOK NO. _____			
STRUCTURE NOTATIONS CHRD _____			

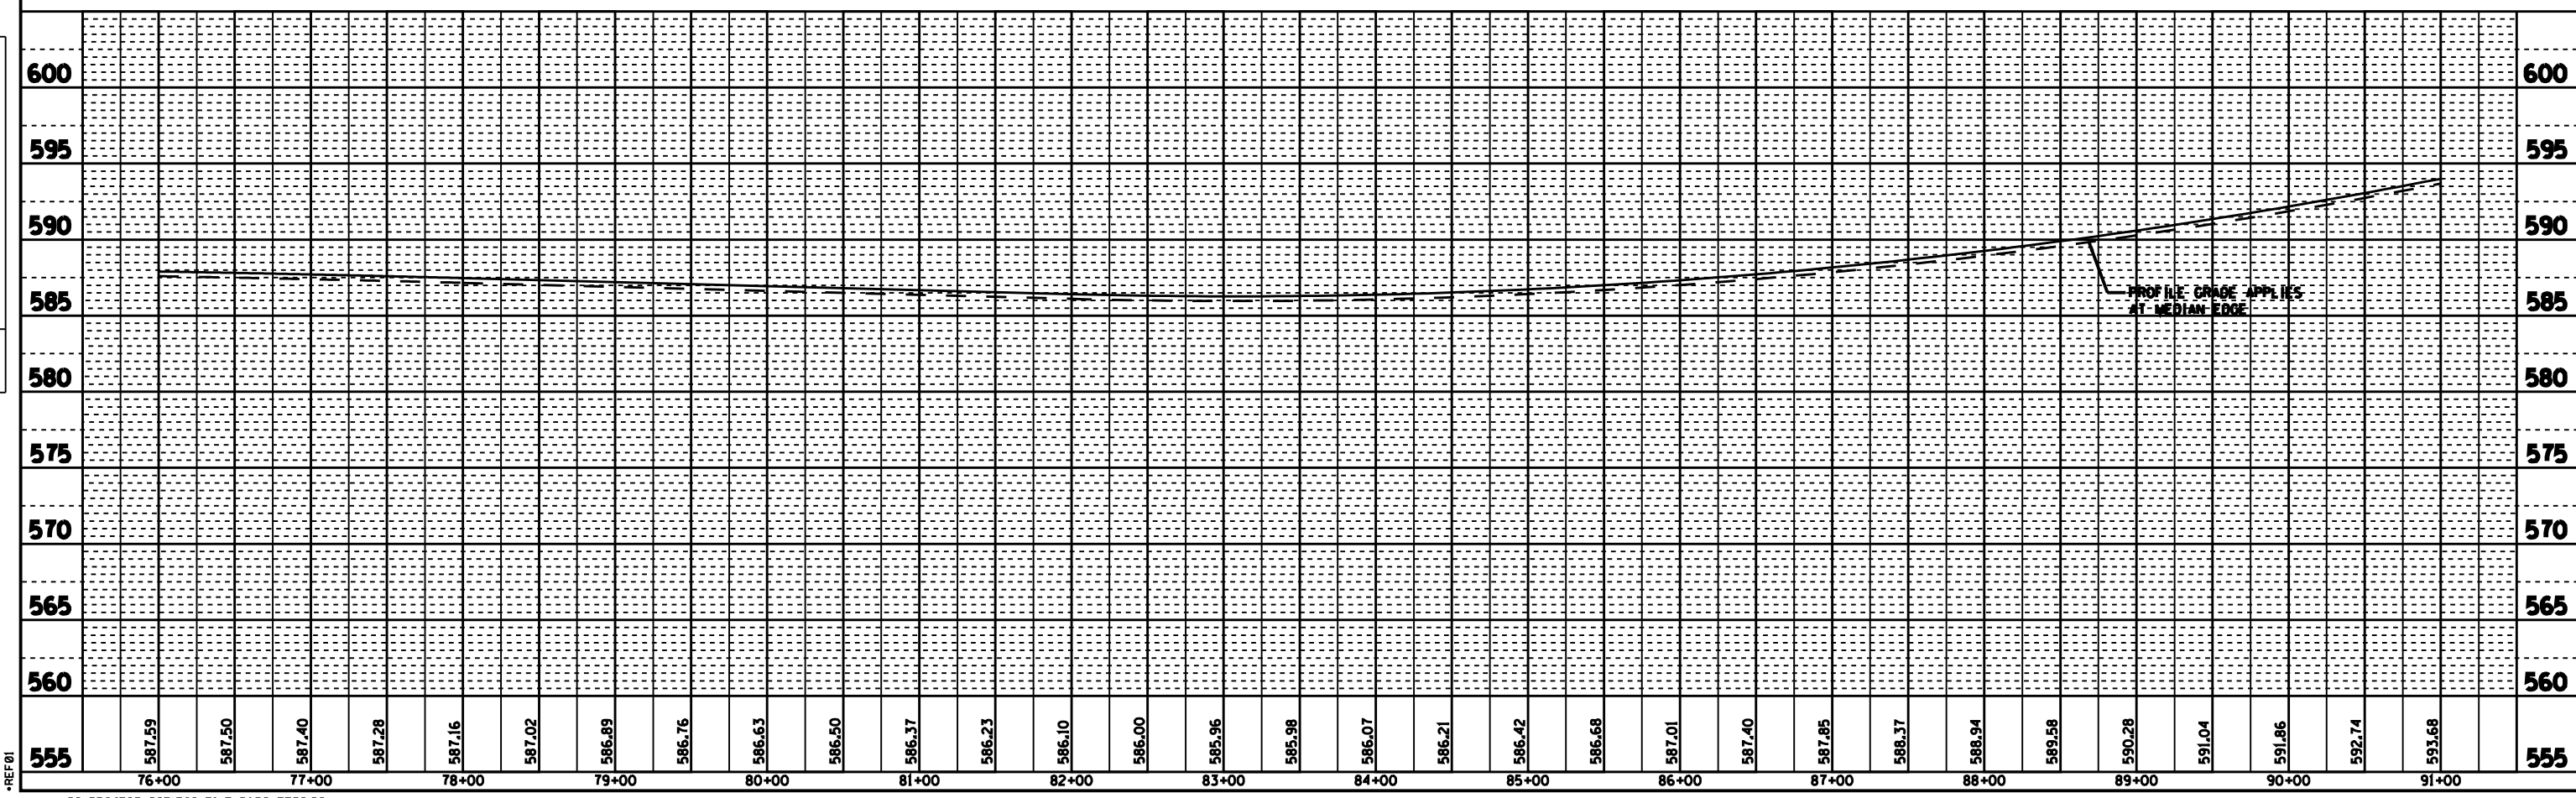

DGN-SPEC
DATE-TIME
*REF01