



F.A.I. RTE.	SECTION	COUNTY	TOTAL SHEETS	SHEET NO.
72	186-10RS-2	SCOTT	52	35
STA. 106+00		TO STA. 121+00		
FED. ROAD DIST. NO.	ILLINOIS	FED. AID PROJECT		

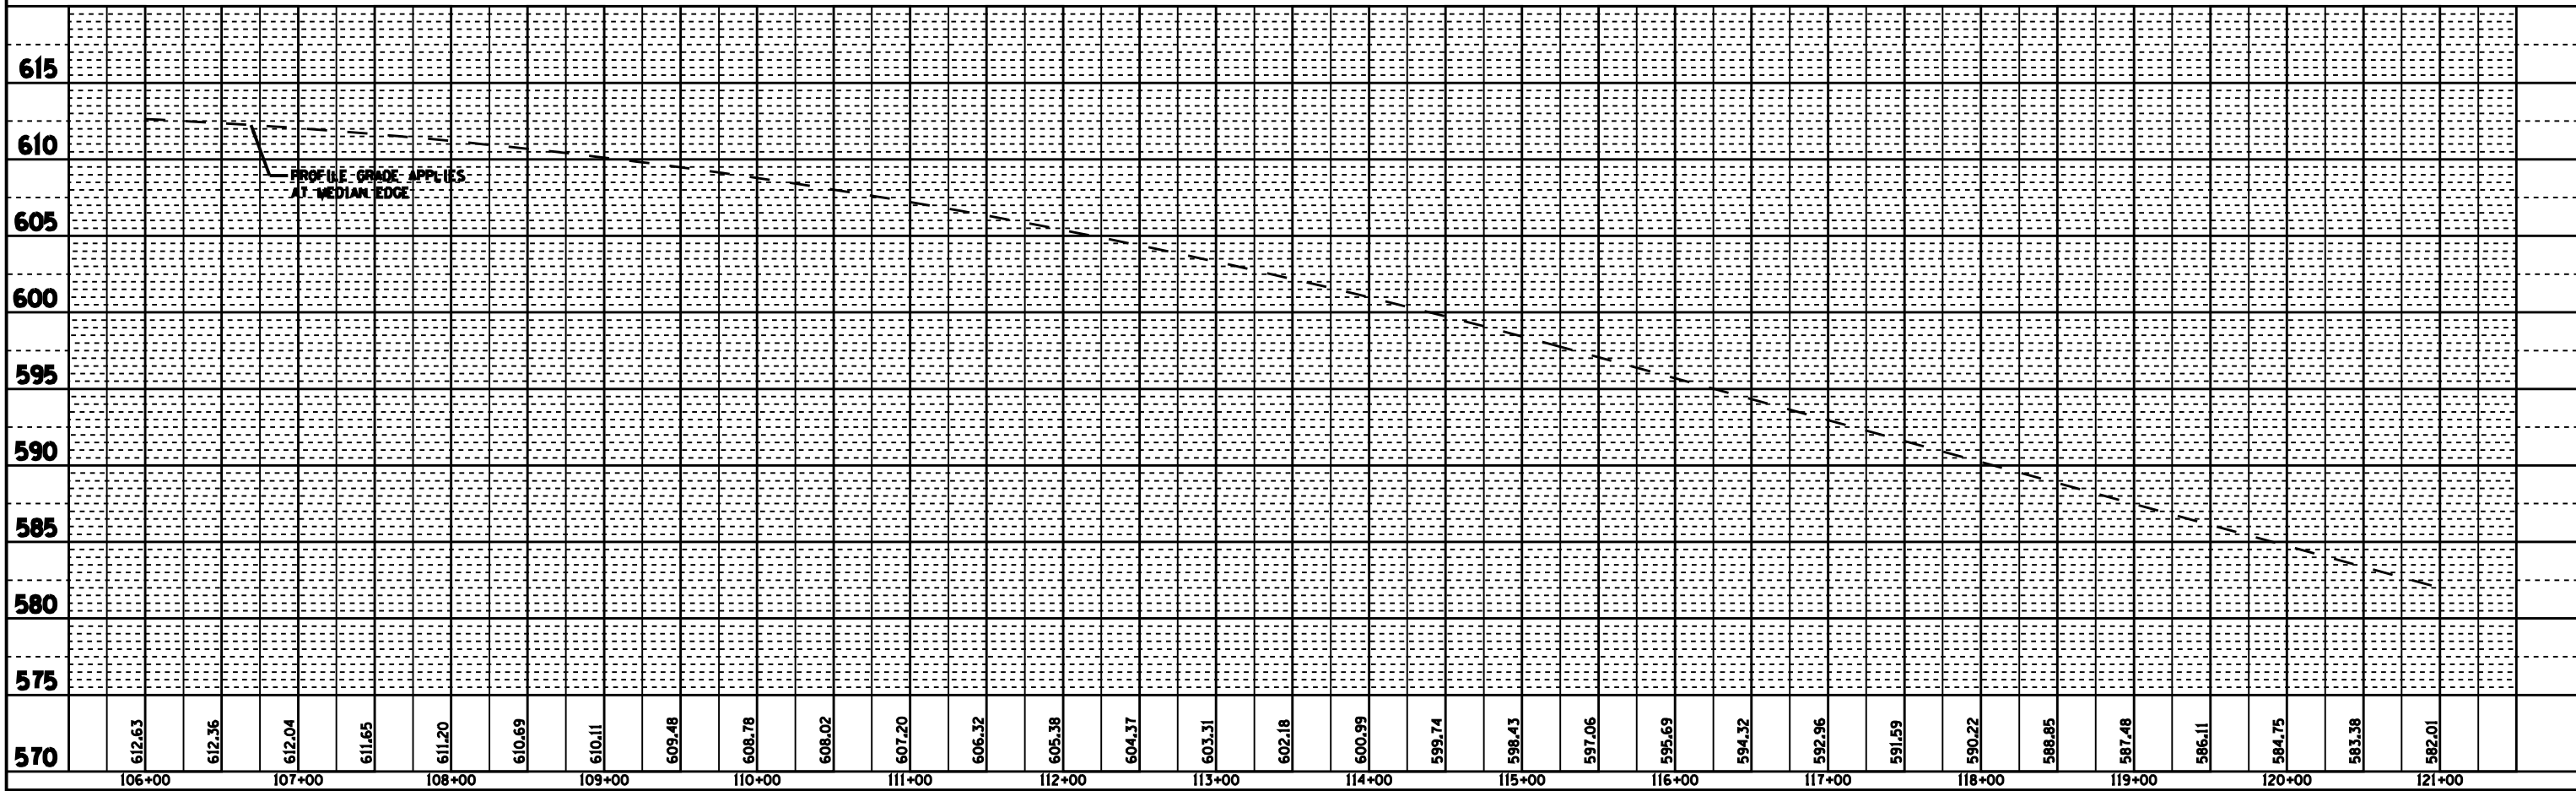

PLAN	SUBMITTED	BY	DATE
NOTE BOOK NO.	PLotted		
	BY		
	DATE		

PROFILE	SUBMITTED	BY	DATE
NOTE BOOK NO.	PLotted		
	BY		
	DATE		

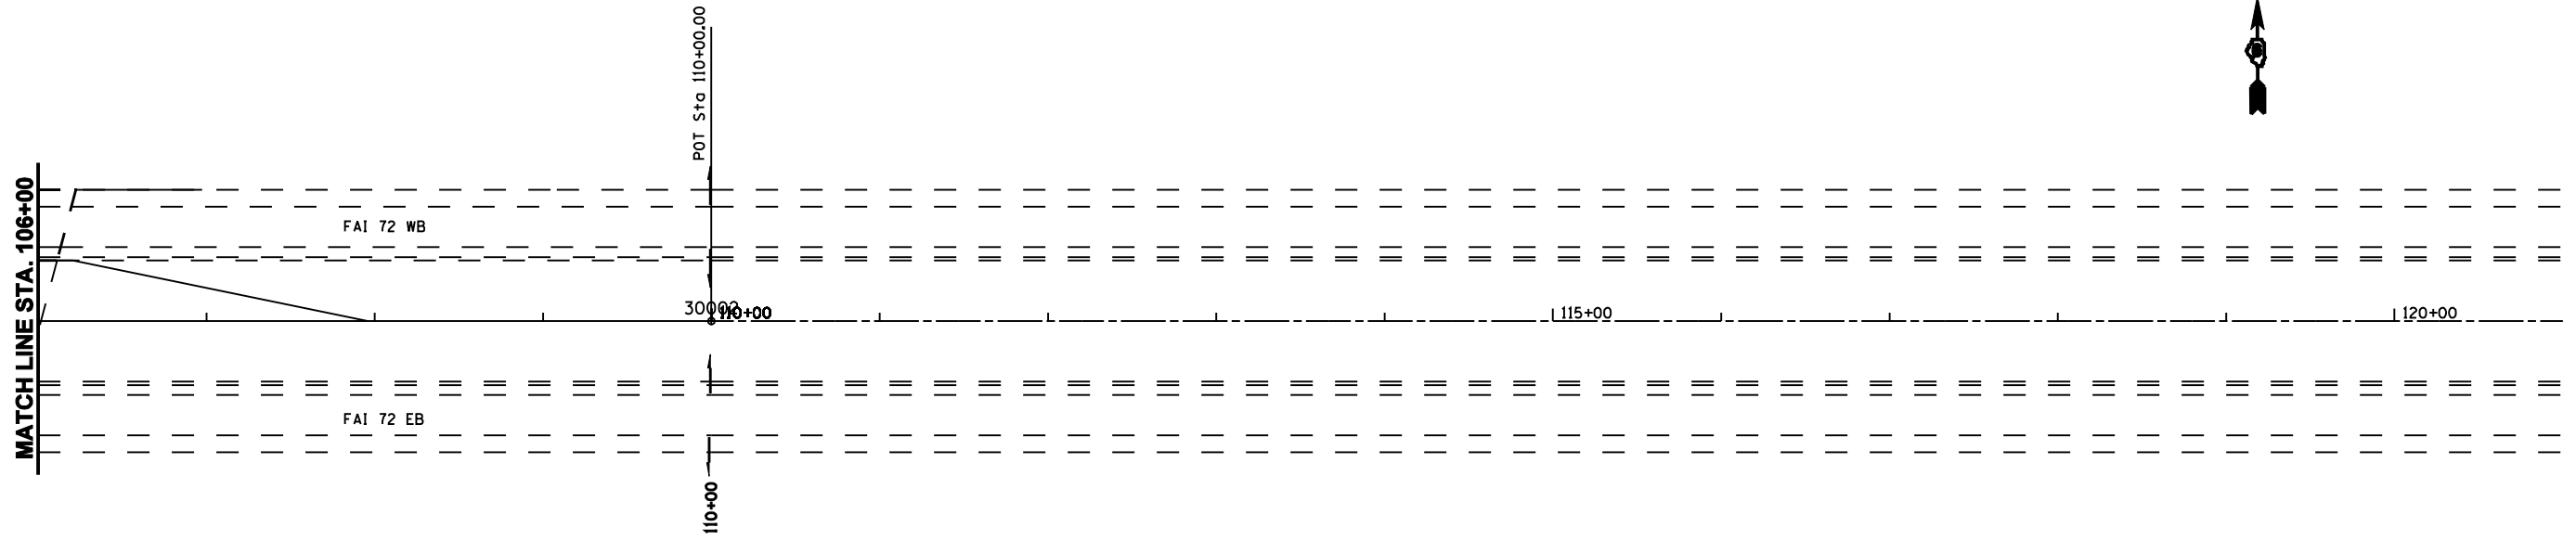

•DGN-SPEC\*  
•DATE-TIME\*  
•REF01