


F.A. RTE.	SECTION	COUNTY	TOTAL SHEETS	SHEET NO.
72	186-10RS-2	SCOTT	52	36
STA.		TO STA.		
FED. ROAD DIST. NO.	ILLINOIS	FED. AID PROJECT		

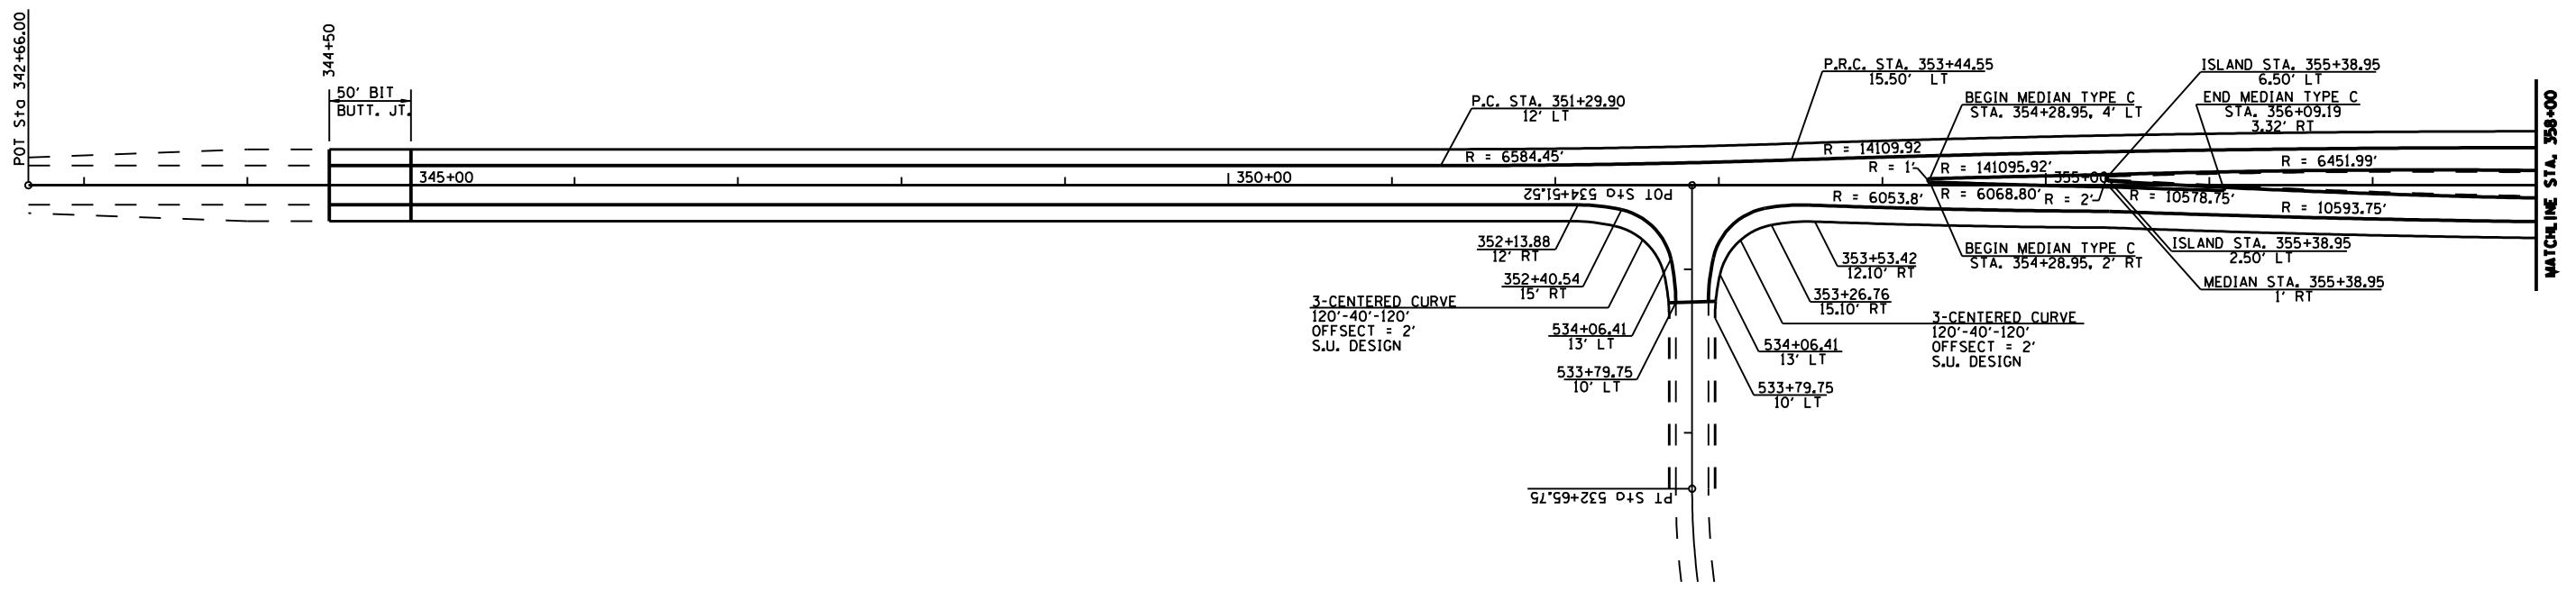

REVISIONS	
NAME	DATE

ILLINOIS DEPARTMENT OF TRANSPORTATION  
**PLAN**  
 FAI 72  
 SECTION 186-10RS-2  
 SCOTT COUNTY  
 SCALE: VERT. NOT TO SCALE  
 HORIZ. DATE: FEBRUARY 18, 2003  
 DRAWN BY JJB  
 CHECKED BY VJM