


F.A. RTE.	SECTION	COUNTY	TOTAL SHEETS	SHEET NO.
72	186-10RS-2	SCOTT	52	38
STA.		TO STA.		
FED. ROAD DIST. NO.		ILLINOIS	FED. AID PROJECT	

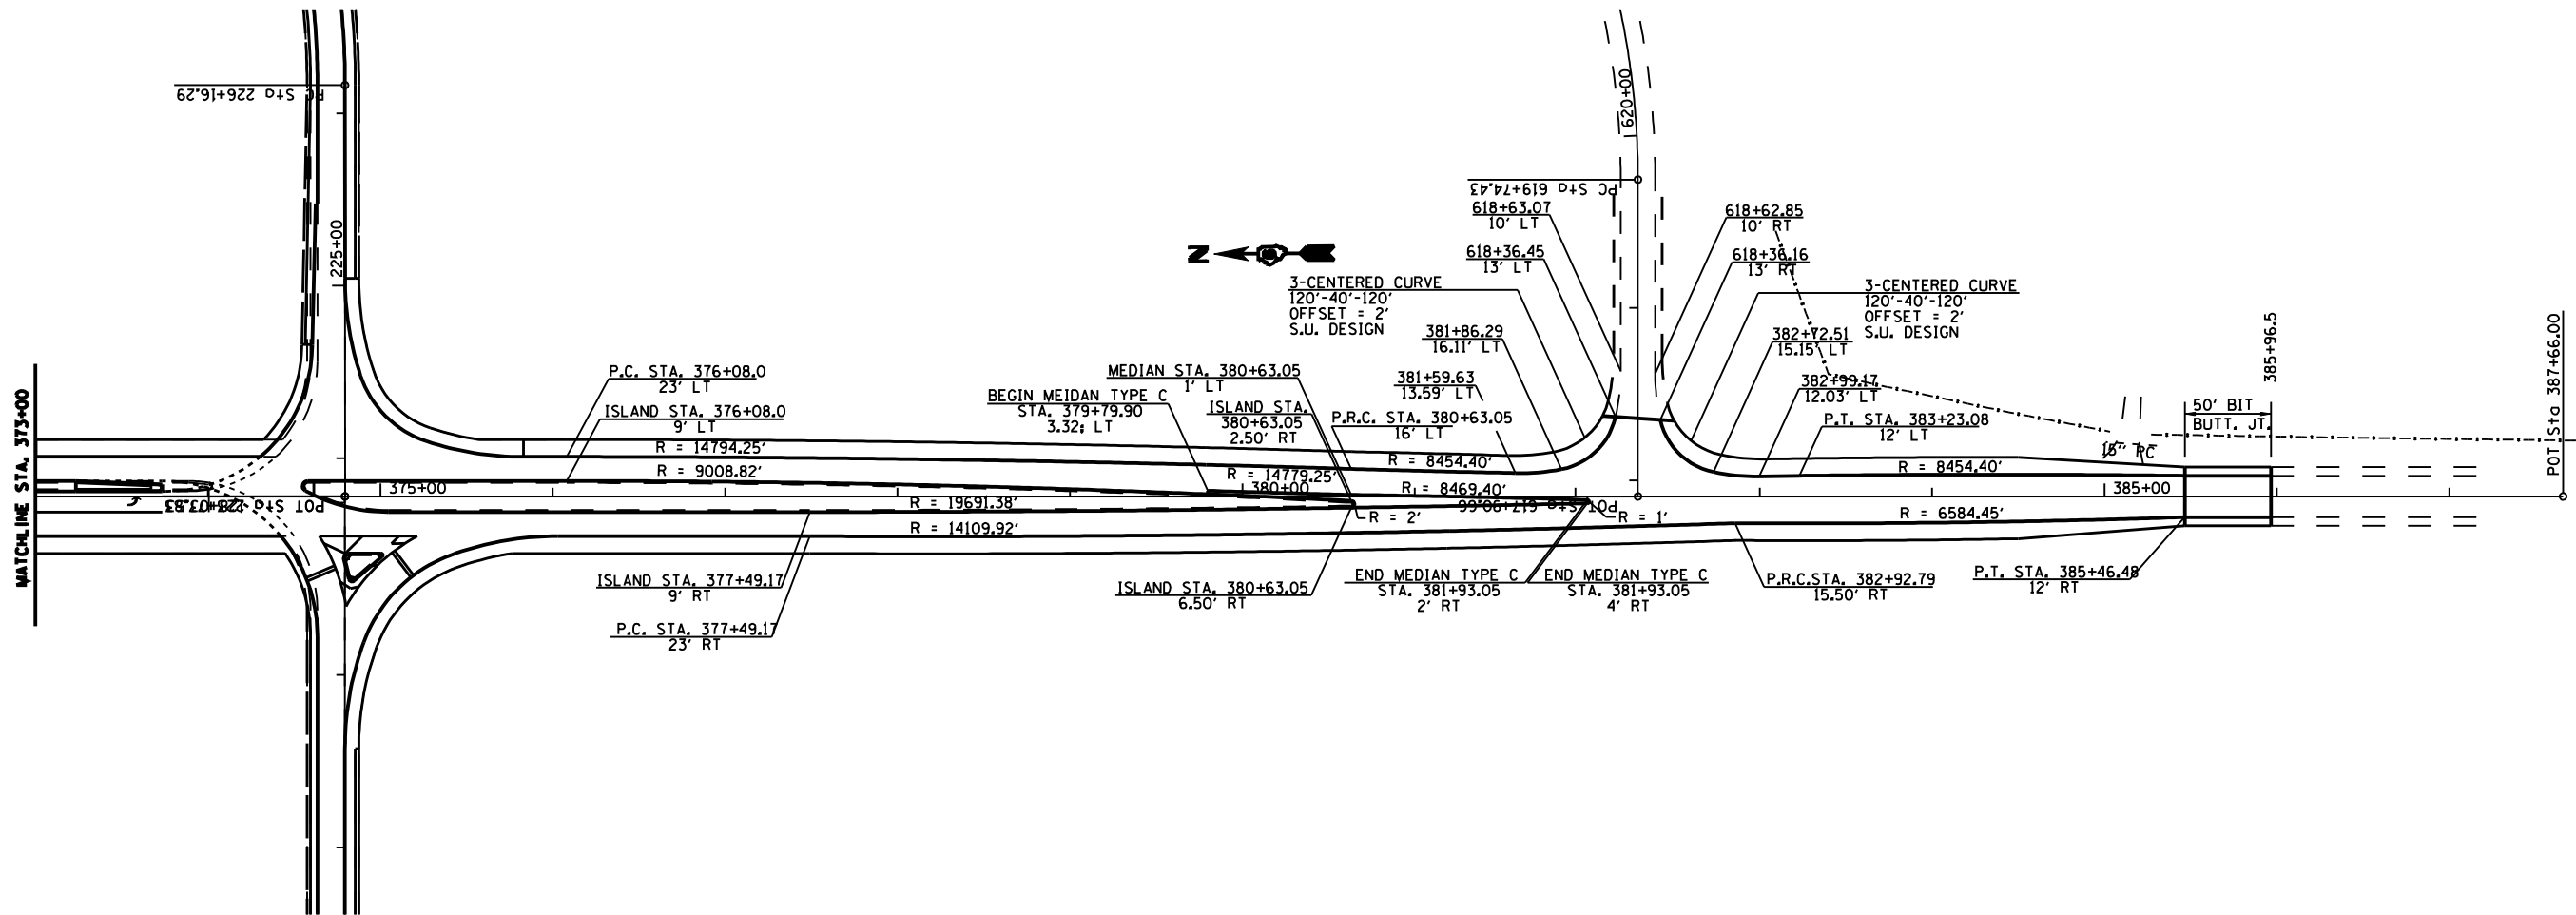

REVISIONS	
NAME	DATE

ILLINOIS DEPARTMENT OF TRANSPORTATION
PLAN
 FAI 72
 SECTION 186-10RS-2
 SCOTT COUNTY
 SCALE: VERT. : NOT TO SCALE
 HORIZ. :
 DATE : FEBRUARY 18, 2003
 DRAWN BY JJB
 CHECKED BY VJM