


F.A.I. RTE.	SECTION	COUNTY	TOTAL SHEETS	SHEET NO.
72	186-10RS-2	SCOTT	52	39
STA.		TO STA.		
FED. ROAD DIST. NO.	ILLINOIS	FED. AID PROJECT		

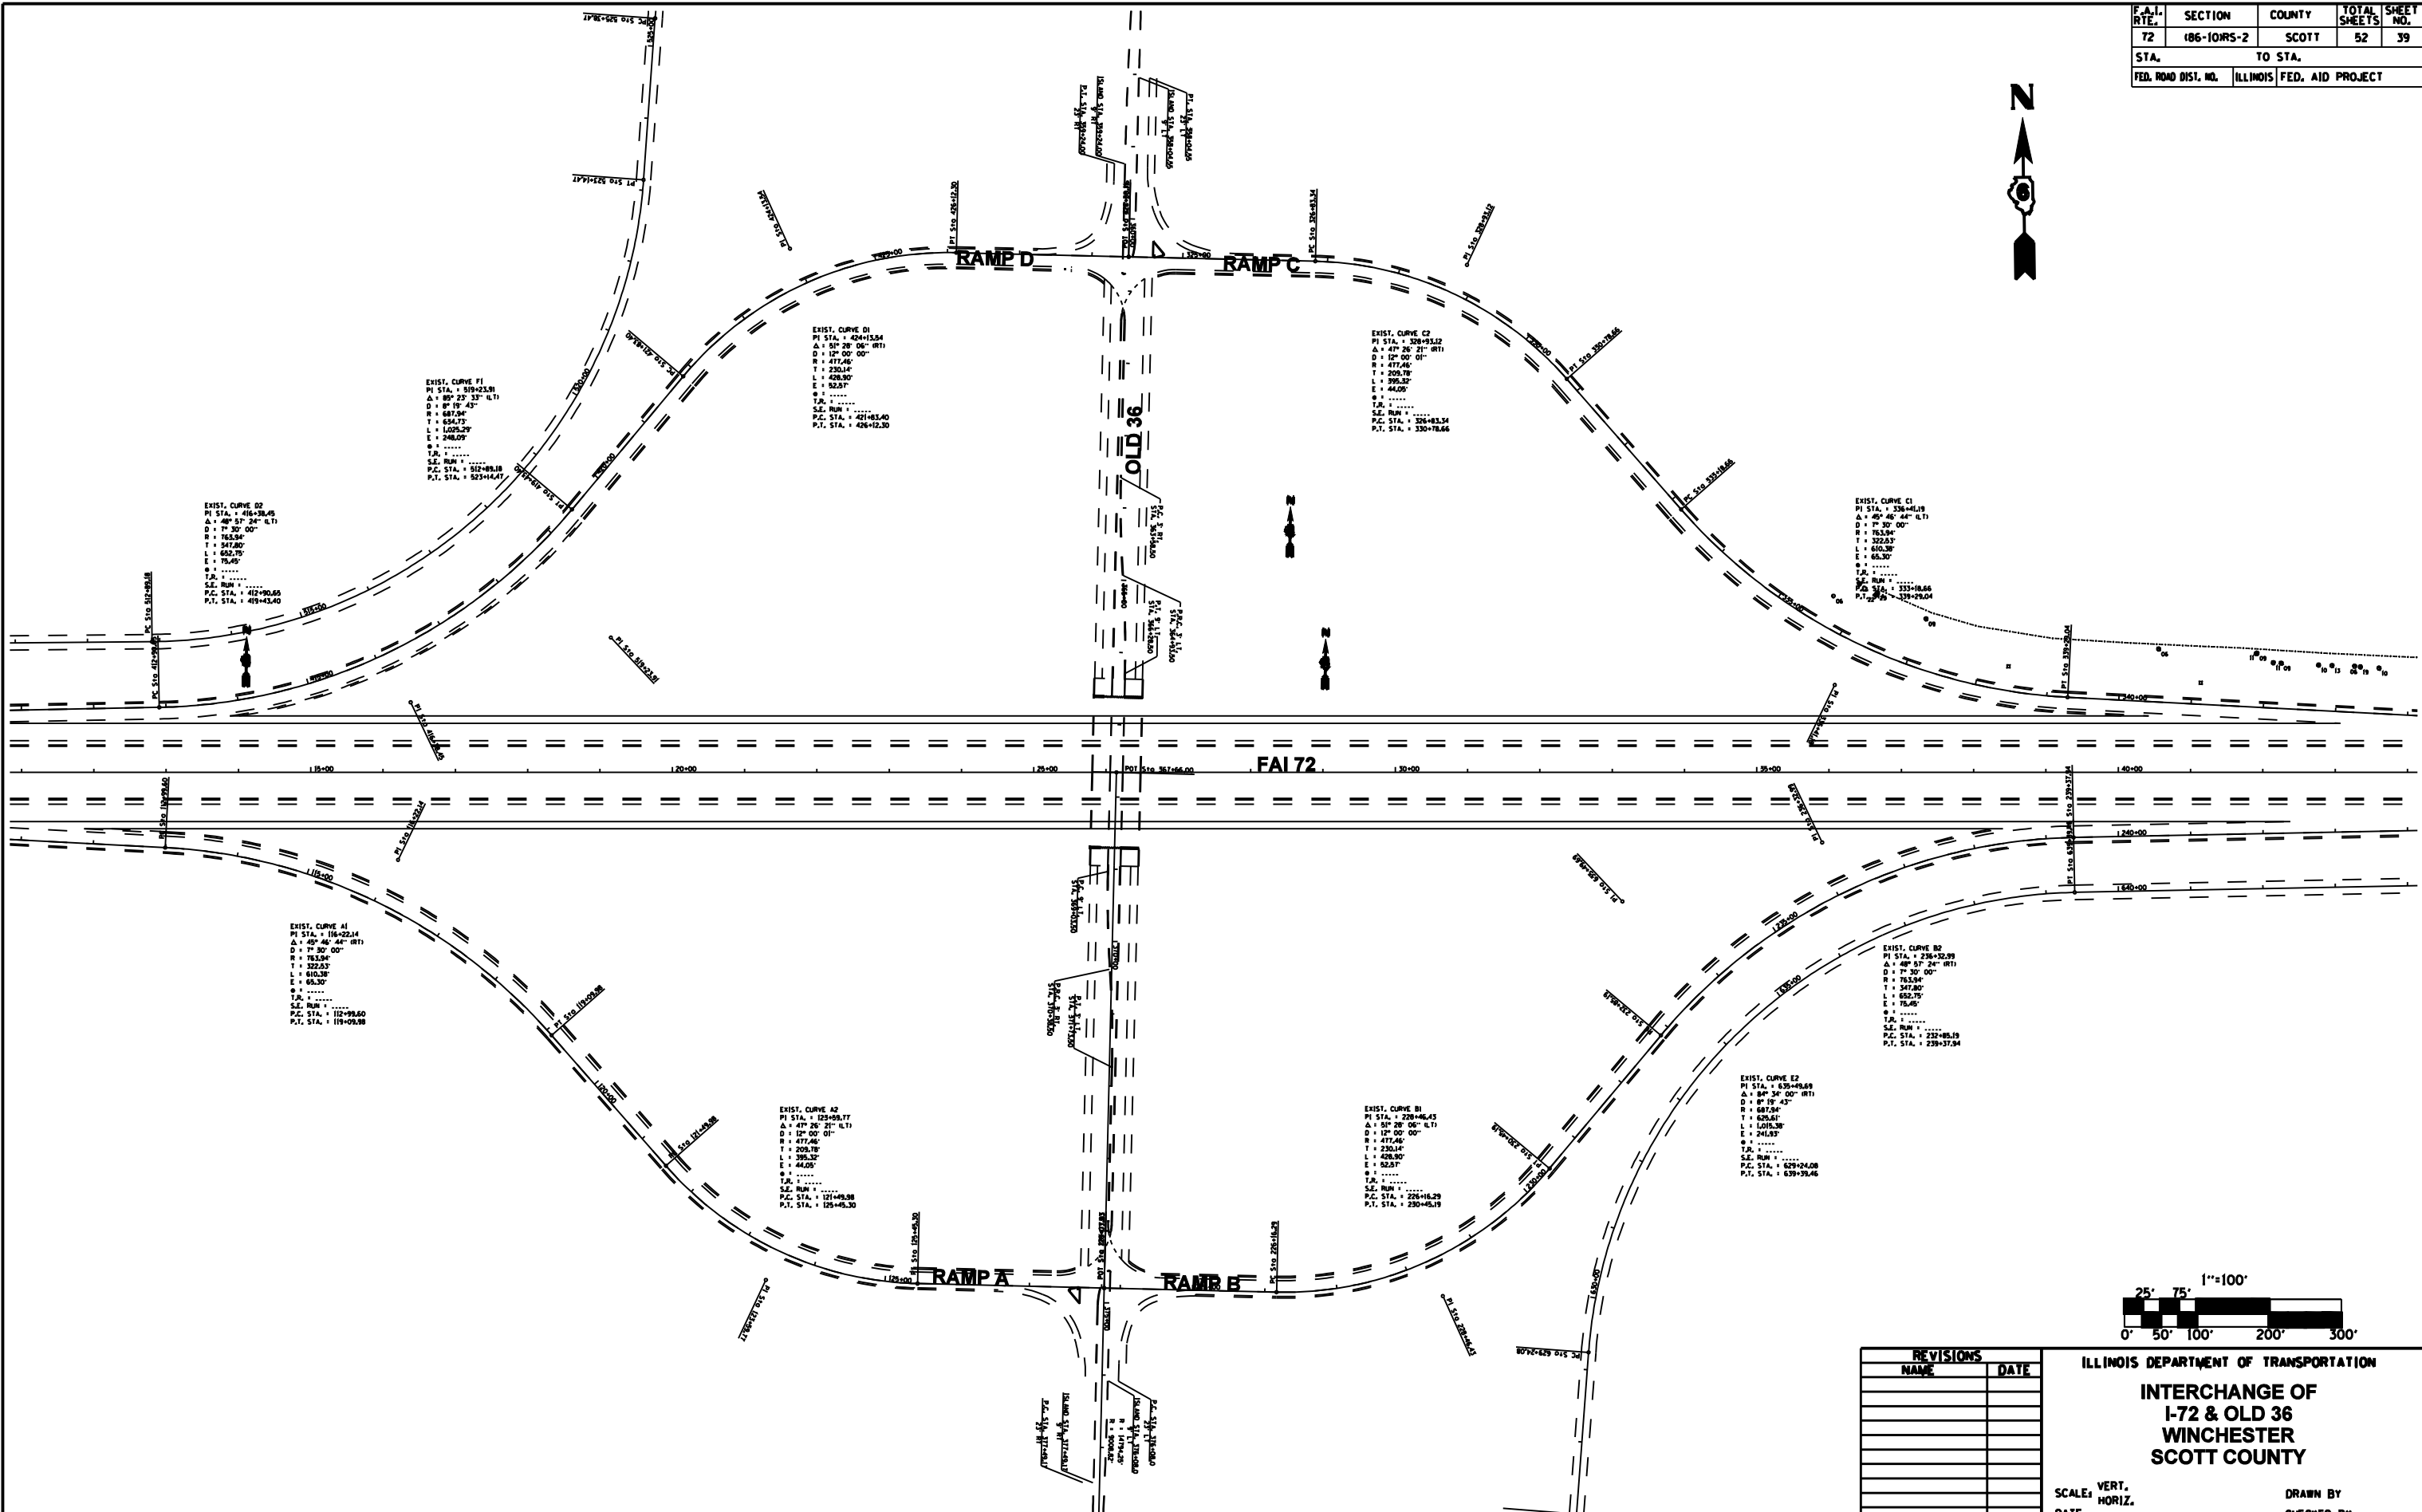

EXIST. CURVE D2  
 P.I. STA. = 416+38.45  
 Δ = 48° 57' 24" (R)  
 D = 7° 30' 00"  
 R = 763.94'  
 T = 247.80'  
 L = 682.75'  
 E = 75.45'  
 S.E. RUM = .....  
 P.C. STA. = 412+90.88  
 P.T. STA. = 419+43.40

EXIST. CURVE D1  
 P.I. STA. = 424+13.54  
 Δ = 50° 28' 05" (R)  
 D = 12° 00' 00"  
 R = 477.46'  
 T = 230.14'  
 L = 426.90'  
 E = 52.37'  
 S.E. RUM = .....  
 P.C. STA. = 421+83.40  
 P.T. STA. = 426+12.30

EXIST. CURVE C2  
 P.I. STA. = 328+93.22  
 Δ = 47° 28' 21" (R)  
 D = 12° 00' 00"  
 R = 477.46'  
 T = 209.78'  
 L = 395.32'  
 E = 46.05'  
 S.E. RUM = .....  
 P.C. STA. = 326+83.34  
 P.T. STA. = 330+78.66


EXIST. CURVE C1  
 P.I. STA. = 336+41.19  
 Δ = 45° 46' 44" (L)  
 D = 7° 30' 00"  
 R = 763.94'  
 T = 322.53'  
 L = 610.38'  
 E = 65.30'  
 S.E. RUM = .....  
 P.C. STA. = 333+08.66  
 P.T. STA. = 339+29.04

EXIST. CURVE A1  
 P.I. STA. = 116+22.14  
 Δ = 45° 46' 44" (R)  
 D = 7° 30' 00"  
 R = 763.94'  
 T = 322.53'  
 L = 610.38'  
 E = 65.30'  
 S.E. RUM = .....  
 P.C. STA. = 112+09.60  
 P.T. STA. = 119+09.98

EXIST. CURVE A2  
 P.I. STA. = 123+45.77  
 Δ = 47° 28' 21" (L)  
 D = 12° 00' 00"  
 R = 477.46'  
 T = 209.78'  
 L = 395.32'  
 E = 46.05'  
 S.E. RUM = .....  
 P.C. STA. = 121+49.98  
 P.T. STA. = 125+49.30

EXIST. CURVE B1  
 P.I. STA. = 228+46.43  
 Δ = 50° 28' 05" (L)  
 D = 12° 00' 00"  
 R = 477.46'  
 T = 230.14'  
 L = 426.90'  
 E = 52.37'  
 S.E. RUM = .....  
 P.C. STA. = 226+16.29  
 P.T. STA. = 230+45.19

EXIST. CURVE B2  
 P.I. STA. = 236+32.99  
 Δ = 48° 57' 24" (R)  
 D = 7° 30' 00"  
 R = 763.94'  
 T = 247.80'  
 L = 682.75'  
 E = 75.45'  
 S.E. RUM = .....  
 P.C. STA. = 232+85.19  
 P.T. STA. = 239+37.94

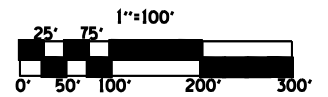

REVISIONS	
NAME	DATE

ILLINOIS DEPARTMENT OF TRANSPORTATION  
**INTERCHANGE OF  
 I-72 & OLD 36  
 WINCHESTER  
 SCOTT COUNTY**

SCALE: VERT. \_\_\_\_\_  
 DATE \_\_\_\_\_ HORIZ. \_\_\_\_\_

DRAWN BY \_\_\_\_\_  
 CHECKED BY \_\_\_\_\_

•DGN-SPEC•  
 •DATE-TIME•  
 •REF01