



F.A.I. RTE.	SECTION	COUNTY	TOTAL SHEETS	SHEET NO.
T2	186-10RS-2	SCOTT	52	48
STA.		TO STA.		
FED. ROAD DIST. NO.	ILLINOIS	FED. AID PROJECT		

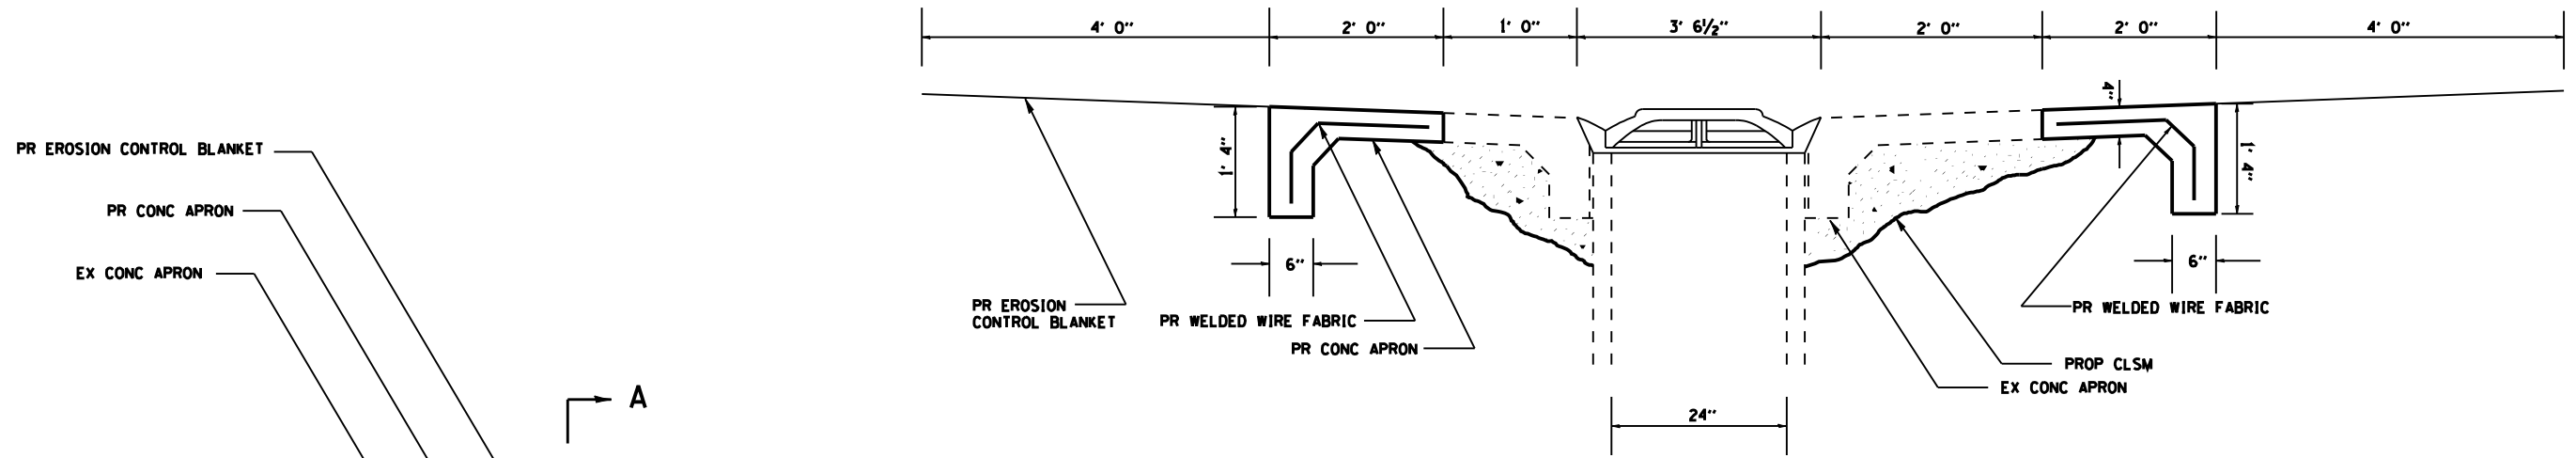

SECTION A-A

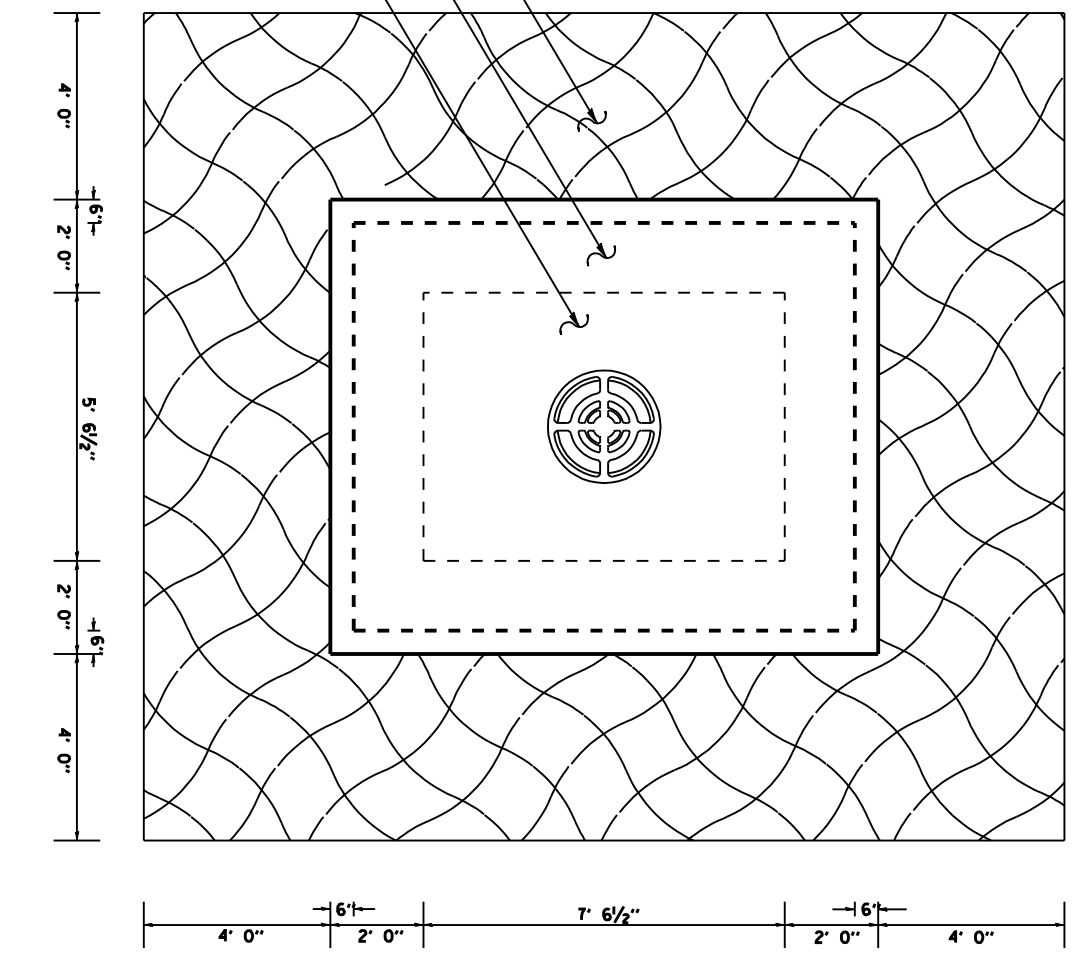

A

REVISIONS	
NAME	DATE

ILLINOIS DEPARTMENT OF TRANSPORTATION  
**MEDIAN INLET REPAIR**  
 FAI T2  
 SECTION 186-10RS-2  
 SCOTT COUNTY

VERT. SCALE: NOT TO SCALE  
 HORIZ. SCALE: NOT TO SCALE  
 DATE: MARCH 11, 2003

DRAWN BY JJB  
 CHECKED BY VJM

\*DGN: SPEC\*  
 \*DATE: TIME\*  
 \*REF: 01