



F.A.I. RTE.	SECTION	COUNTY	TOTAL SHEETS	SHEET NO.
72	186-10RS-2	SCOTT	52	51
FED. ROAD DIST. NO.	ILLINOIS	FED. AID PROJECT		

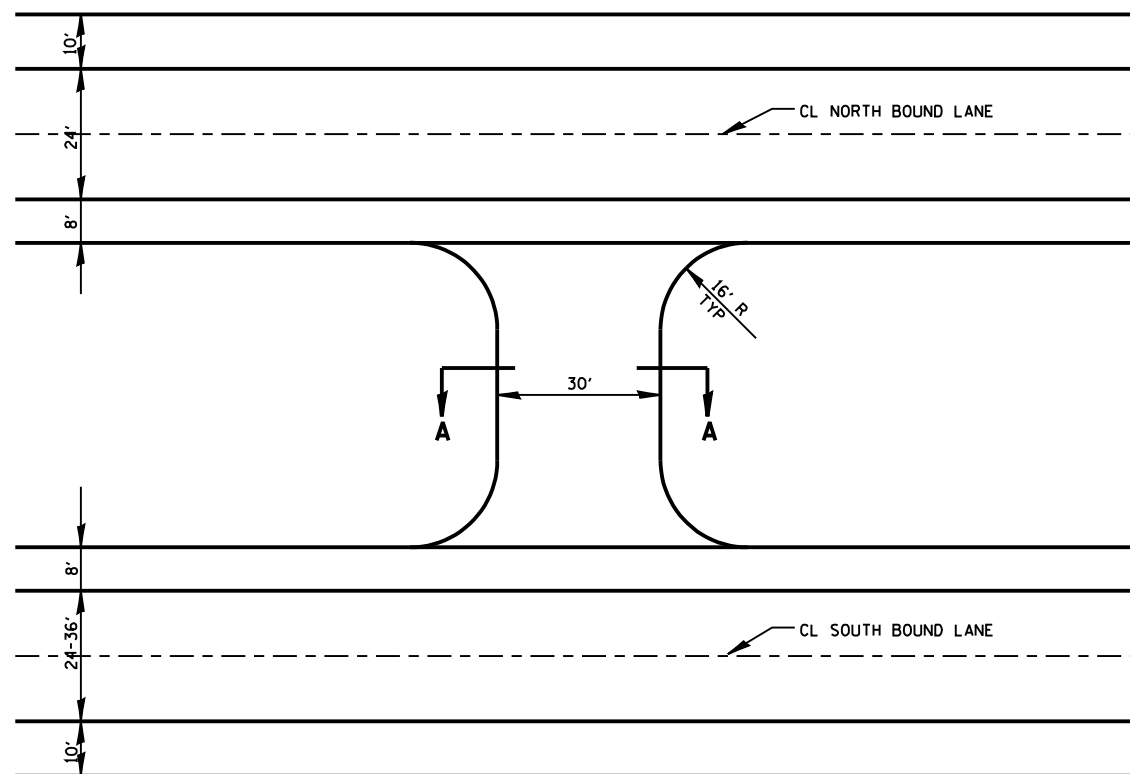

EMERGENCY CROSS OVER DETAILS

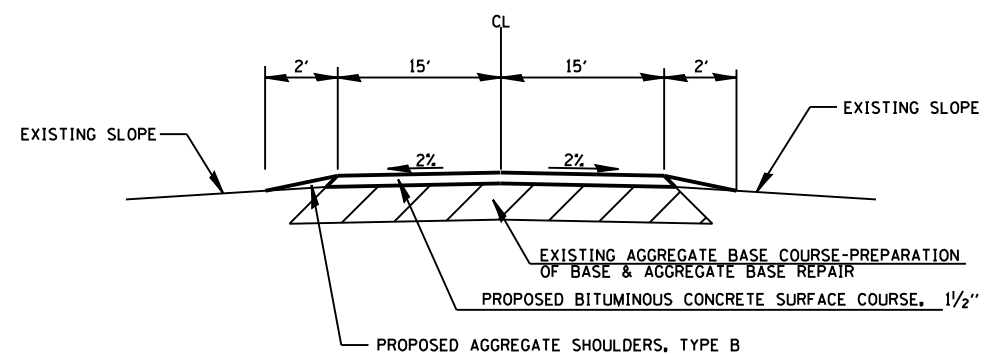

SECTION A-A

REVISIONS	
NAME	DATE

ILLINOIS DEPARTMENT OF TRANSPORTATION
MEDIAN CROSSOVER DETAILS

FAI ROUTE 72
 SECTION 186-10RS-2
 SCOTT COUNTY

SCALE: VERT. 1" = 4' NOT TO SCALE
 HORIZ. 1" = 40'
 DATE: FEBRUARY 20, 2003
 DRAWN BY: JJB
 CHECKED BY: VJM