
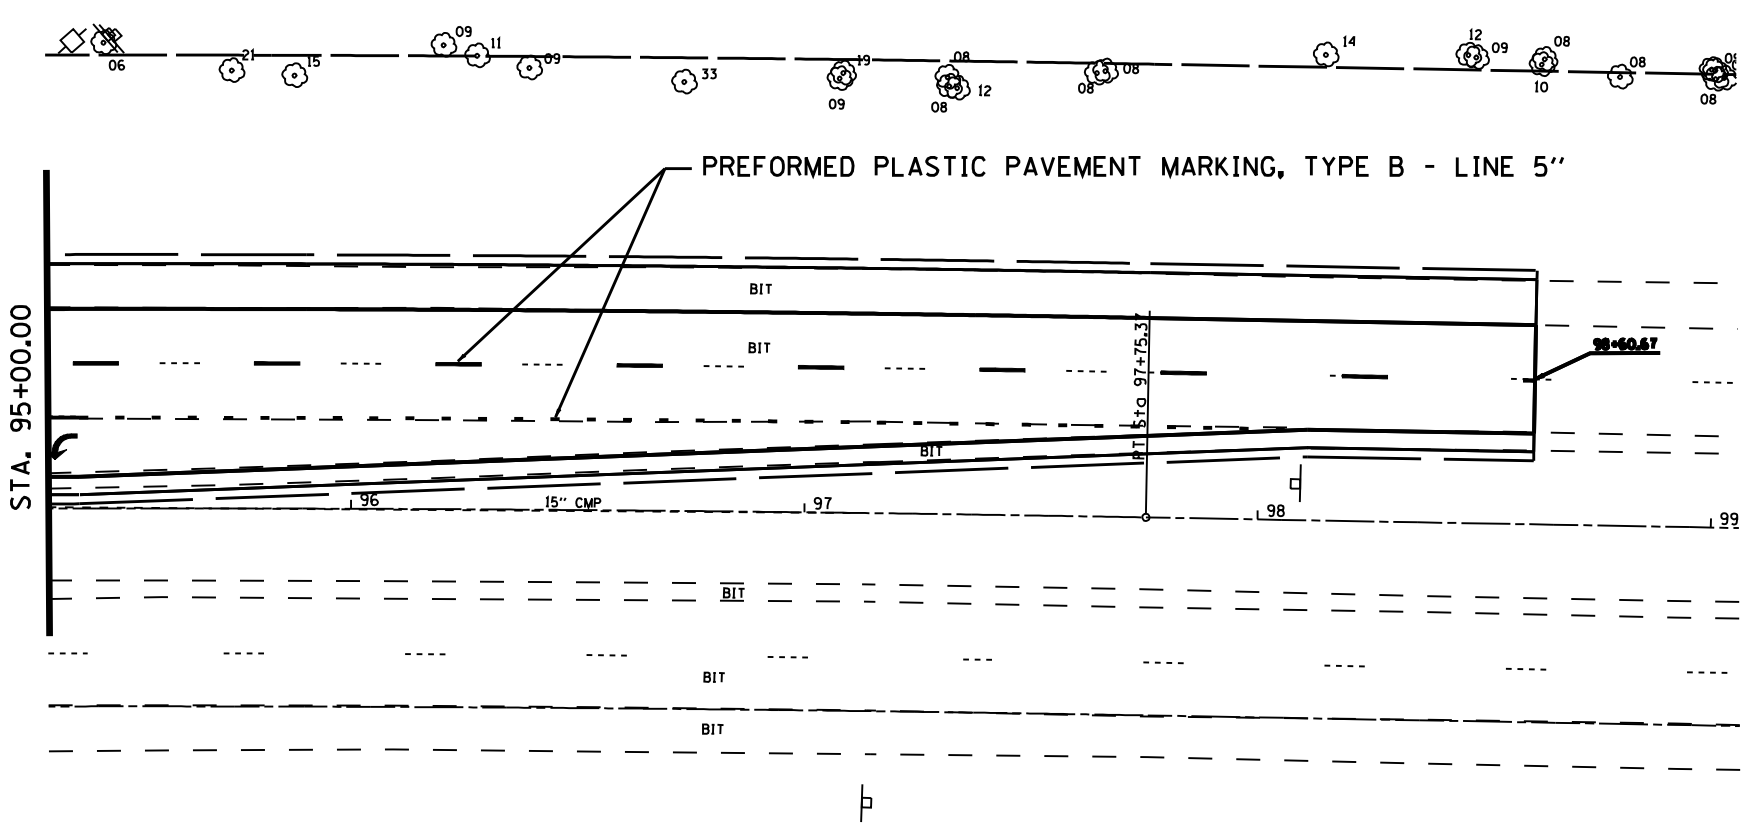


F.A.P. RTE.	SECTION	COUNTY	TOTAL SHEETS	SHEET NO.
75	BL. TS. I-I	SANGAMON	29	15
STA.		TO STA.		
FED. ROAD DIST. NO.	ILLINOIS	FED. AID PROJECT		

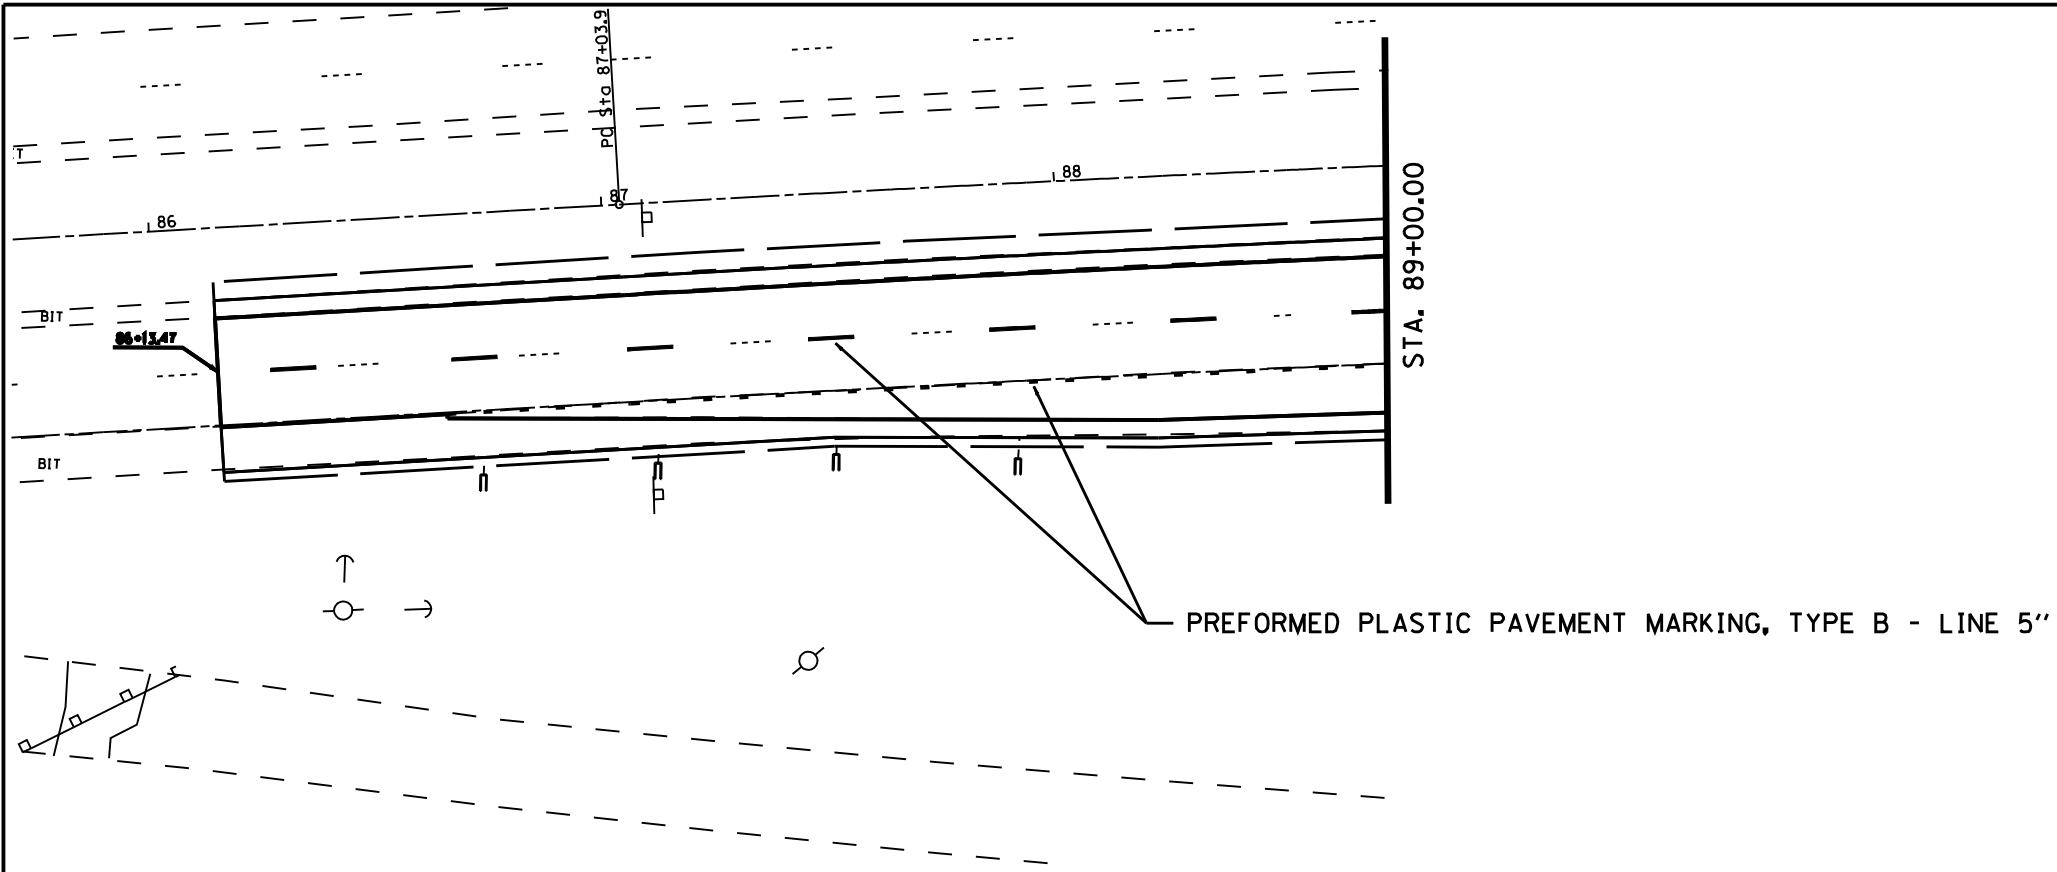

PLOT DATE: 12/19/2006
 FILE NAME: c:\purogen\usd060606\huplan.dgn
 PLOT SCALE: 1/4" = 1'-0"
 USER NAME: brenthume

REVISIONS	
NAME	DATE

ILLINOIS DEPARTMENT OF TRANSPORTATION
**PAVEMENT MARKING
 PLAN VIEW**
 IL 29 @ HILLTOP ROAD
 SANGAMON COUNTY

SCALE: VERT. _____
 HORIZ. _____

DATE _____

DRAWN BY: MEB
 CHECKED BY: MEB