

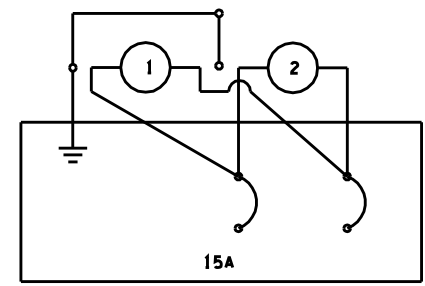
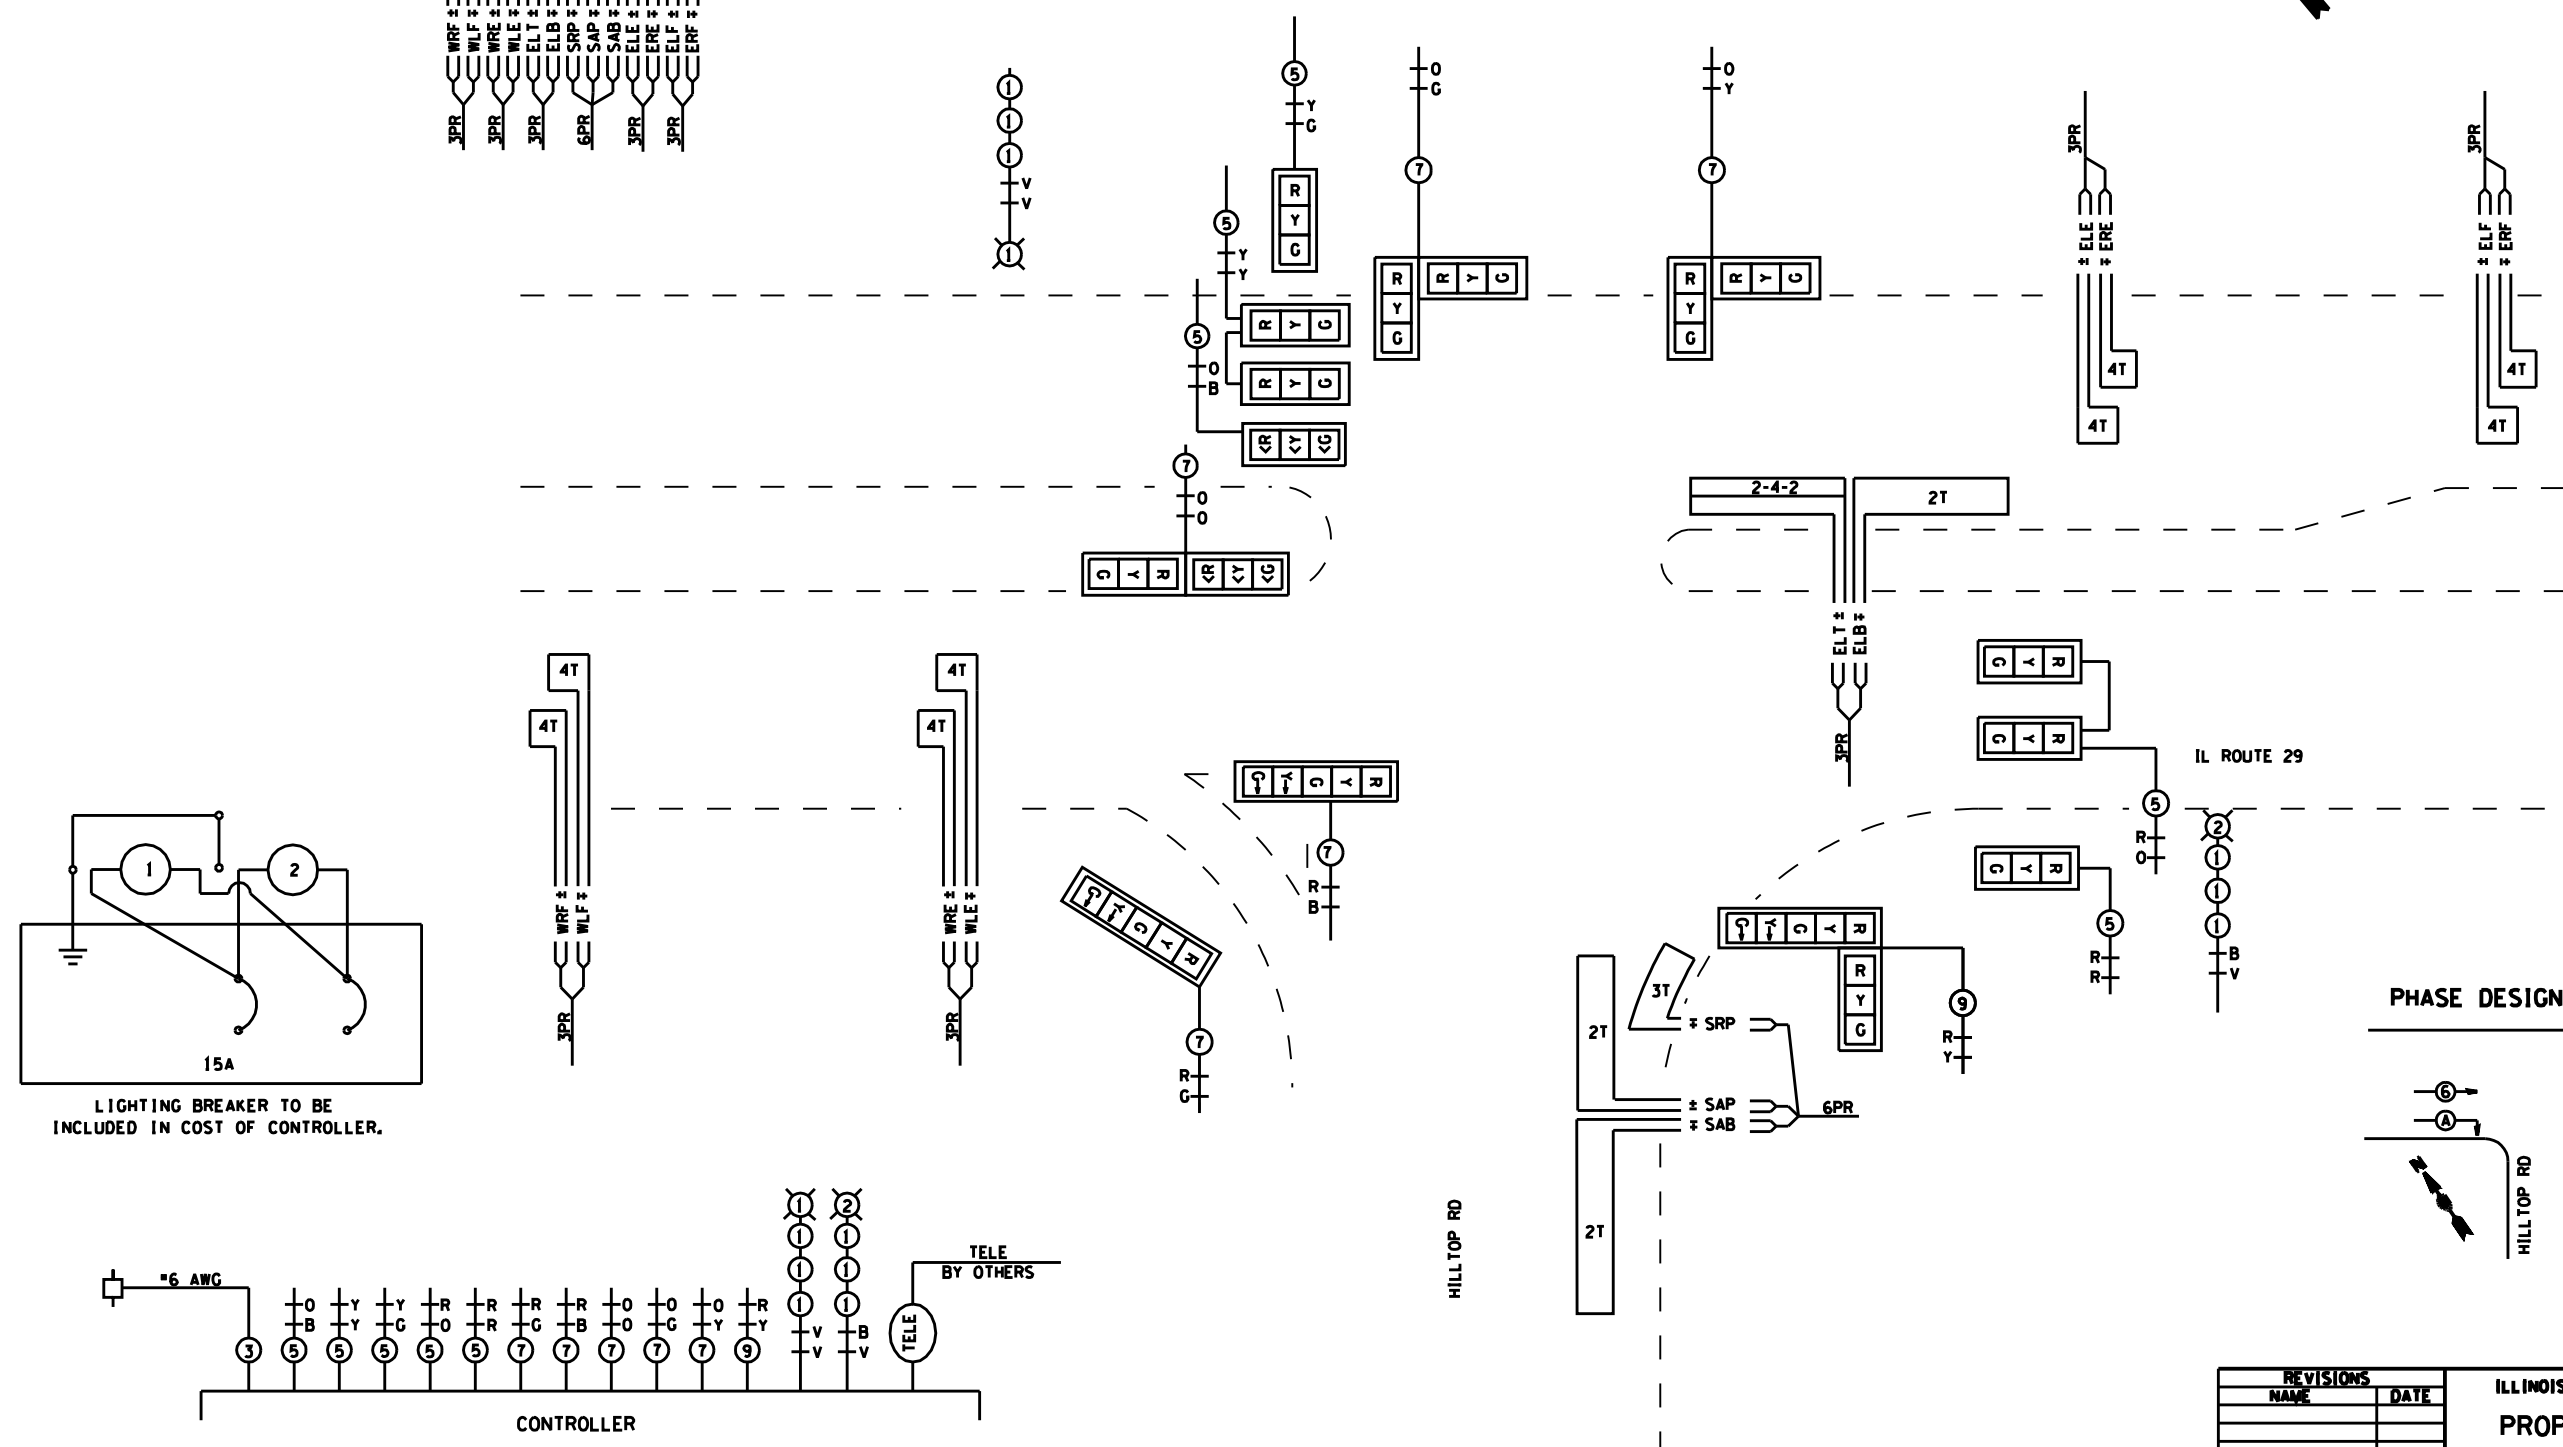



F.A.P. RTE.	SECTION	COUNTY	TOTAL SHEETS	SHEET NO.
75	BL.TS.I-1)	SANGAMON	29	19
STA.		TO STA.		
FED. ROAD DIST. NO.	ILLINOIS	FED. AID PROJECT		

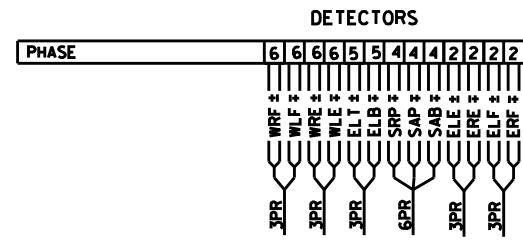

LIGHTING BREAKER TO BE INCLUDED IN COST OF CONTROLLER.

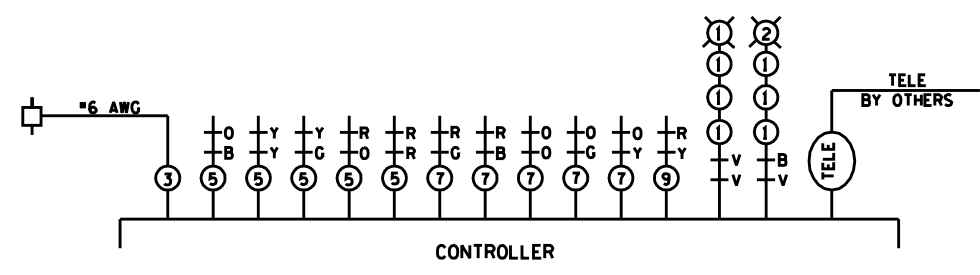

PHASE DESIGNATION DIAGRAM

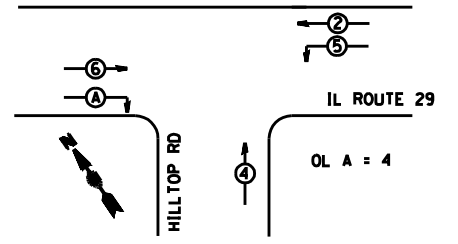

REVISIONS	
NAME	DATE

ILLINOIS DEPARTMENT OF TRANSPORTATION
PROPOSED CABLE DIAGRAM
 IL 29 & HILLTOP RD
 SANGAMON COUNTY

SCALE: VERT. JAN '06
 HORIZ. DATE

DRAWN BY KDA
 CHECKED BY

PLOT DATE: 12/19/2006
 FILE NAME: c:\purogen\148060601\19_sheets\cable.dwg
 PLOT SCALE: 1/4" = 1'-0"
 USER NAME: kda