
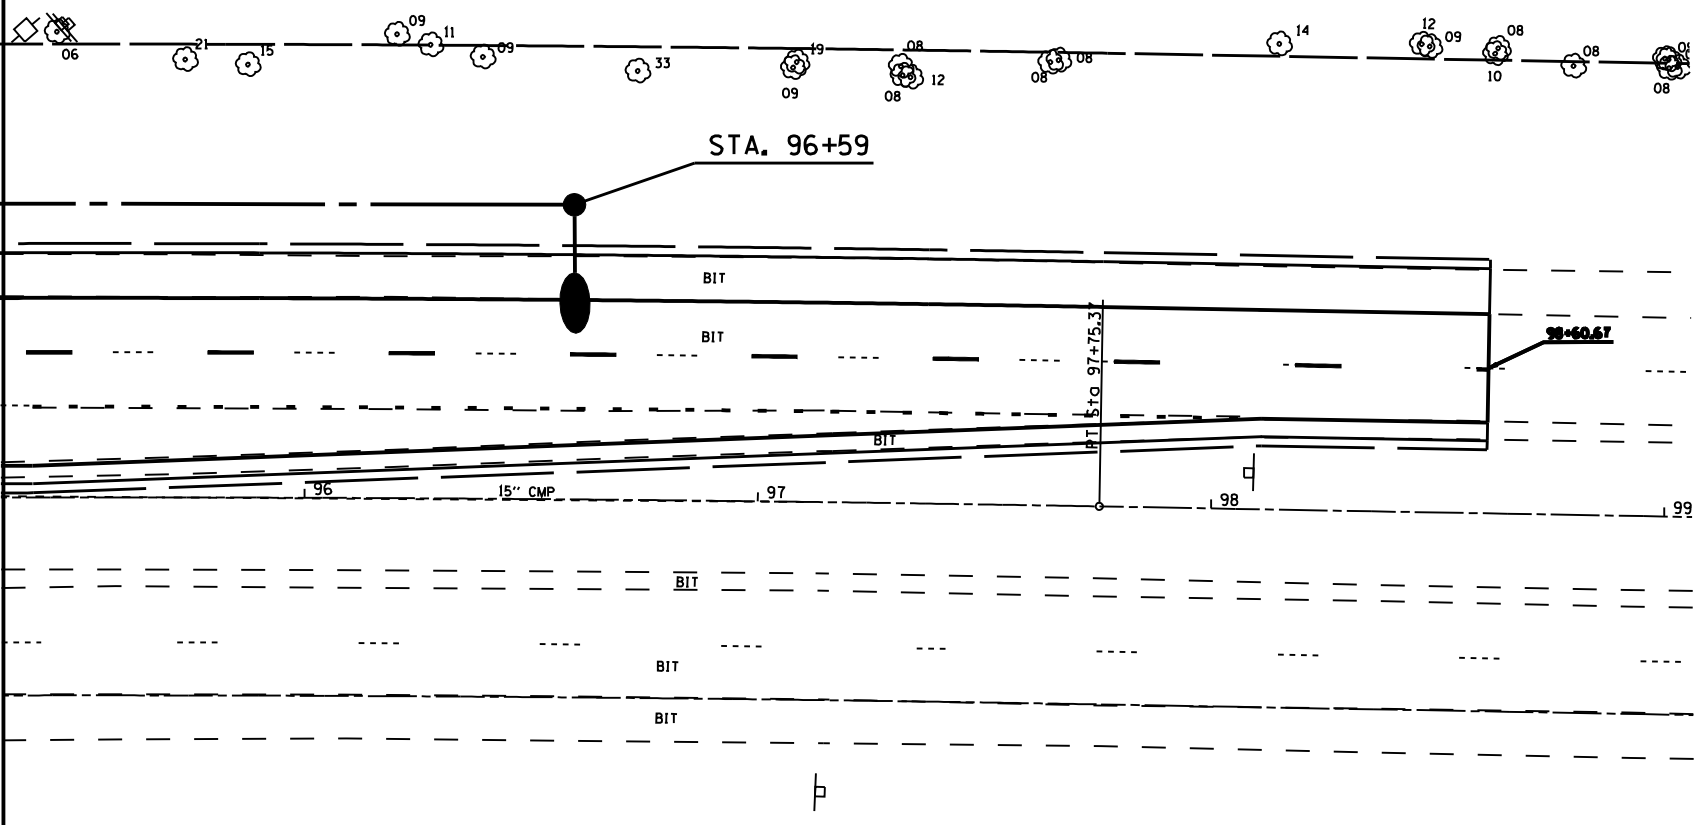


F.A.P. RTE.	SECTION	COUNTY	TOTAL SHEETS	SHEET NO.
75	BL. TS, I-1	SANGAMON	29	24
STA.		TO STA.		
FED. ROAD DIST. NO.	ILLINOIS	FED. AID PROJECT		

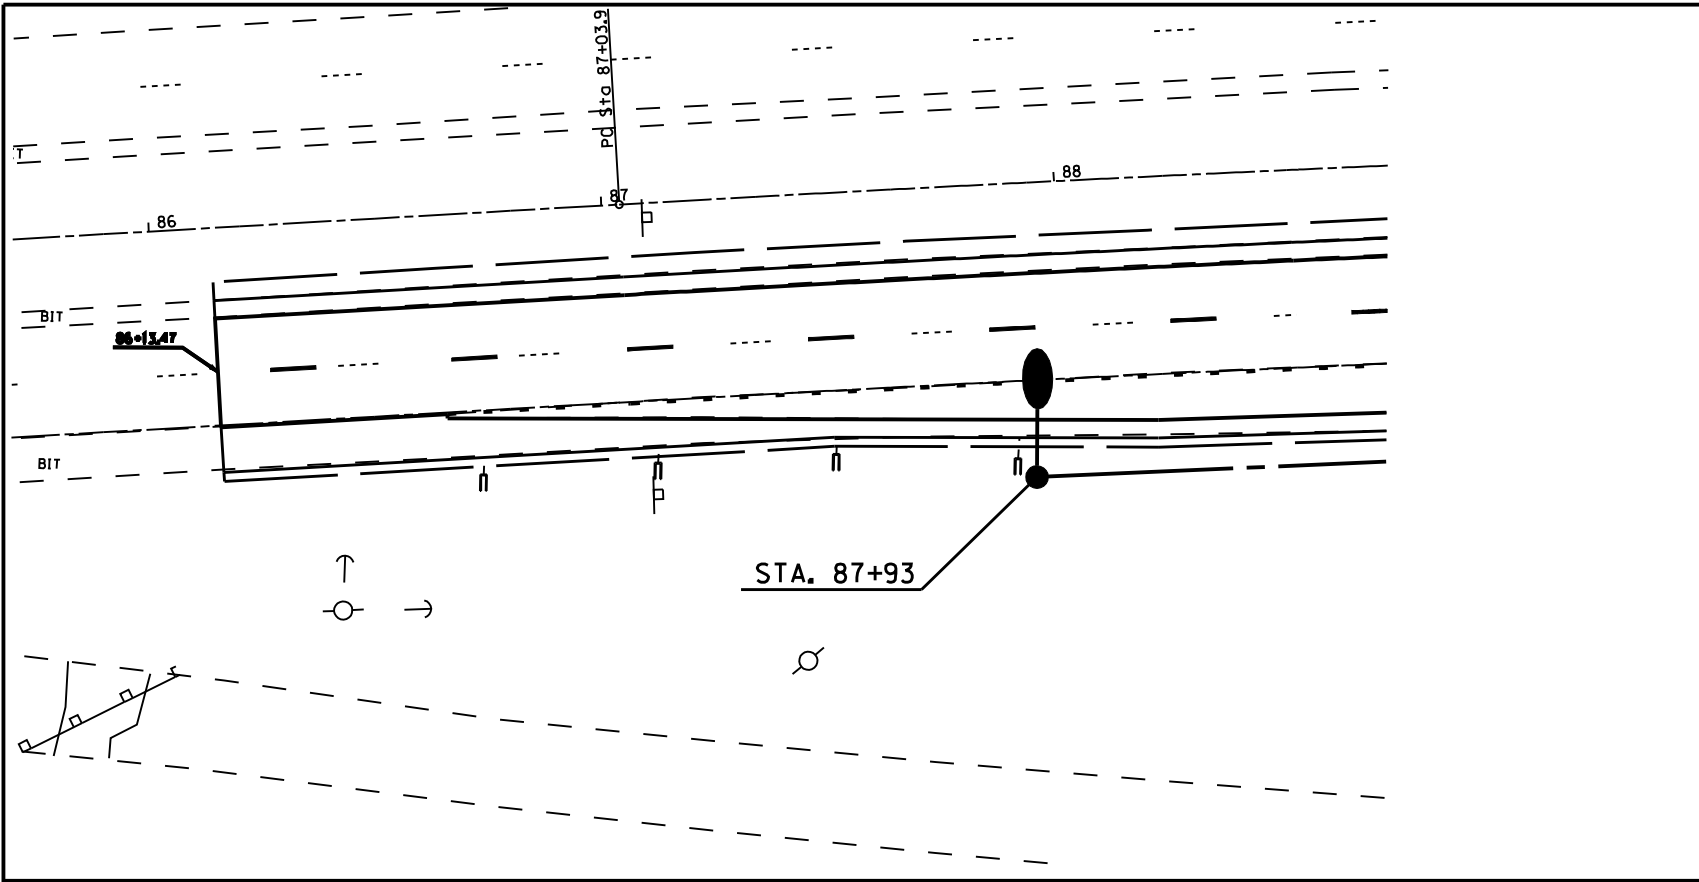

- LUMINAIRE ON COMBINATION MASTARM ASSEMBLY
- LUMINAIRE, 45 FT. MH, 20 FT. SET BACK
- LIGHTING CONTROLLER, 240 V.
- UNIT DUCT, 2*10 XLP, 1*10XLPG, 3/4" P.
- CONDUIT, IMC PUSHED

PLOT DATE: 12/19/2006
 FILE NAME: c:\purogens\40000000\hillsangam\hillsangam.dwg
 PLOT SCALE: 1/4" = 1'-0"
 USER NAME: branhama

REVISIONS	
NAME	DATE

ILLINOIS DEPARTMENT OF TRANSPORTATION

LIGHTING DETAIL
IL. 29 @ HILLTOP ROAD
SANGAMON COUNTY

SCALE: VERT. _____
 HORIZ. _____

DATE _____

DRAWN BY _____
 CHECKED BY _____