


F.A.P. RTE.	SECTION	COUNTY	TOTAL SHEETS	SHEET NO.
322		CHRISTIAN	8	7
STA.		TO STA.		
FED. ROAD DIST. NO.	ILLINOIS	FED. AID PROJECT		
• D6 BUILDING DEMOLITION 2006				

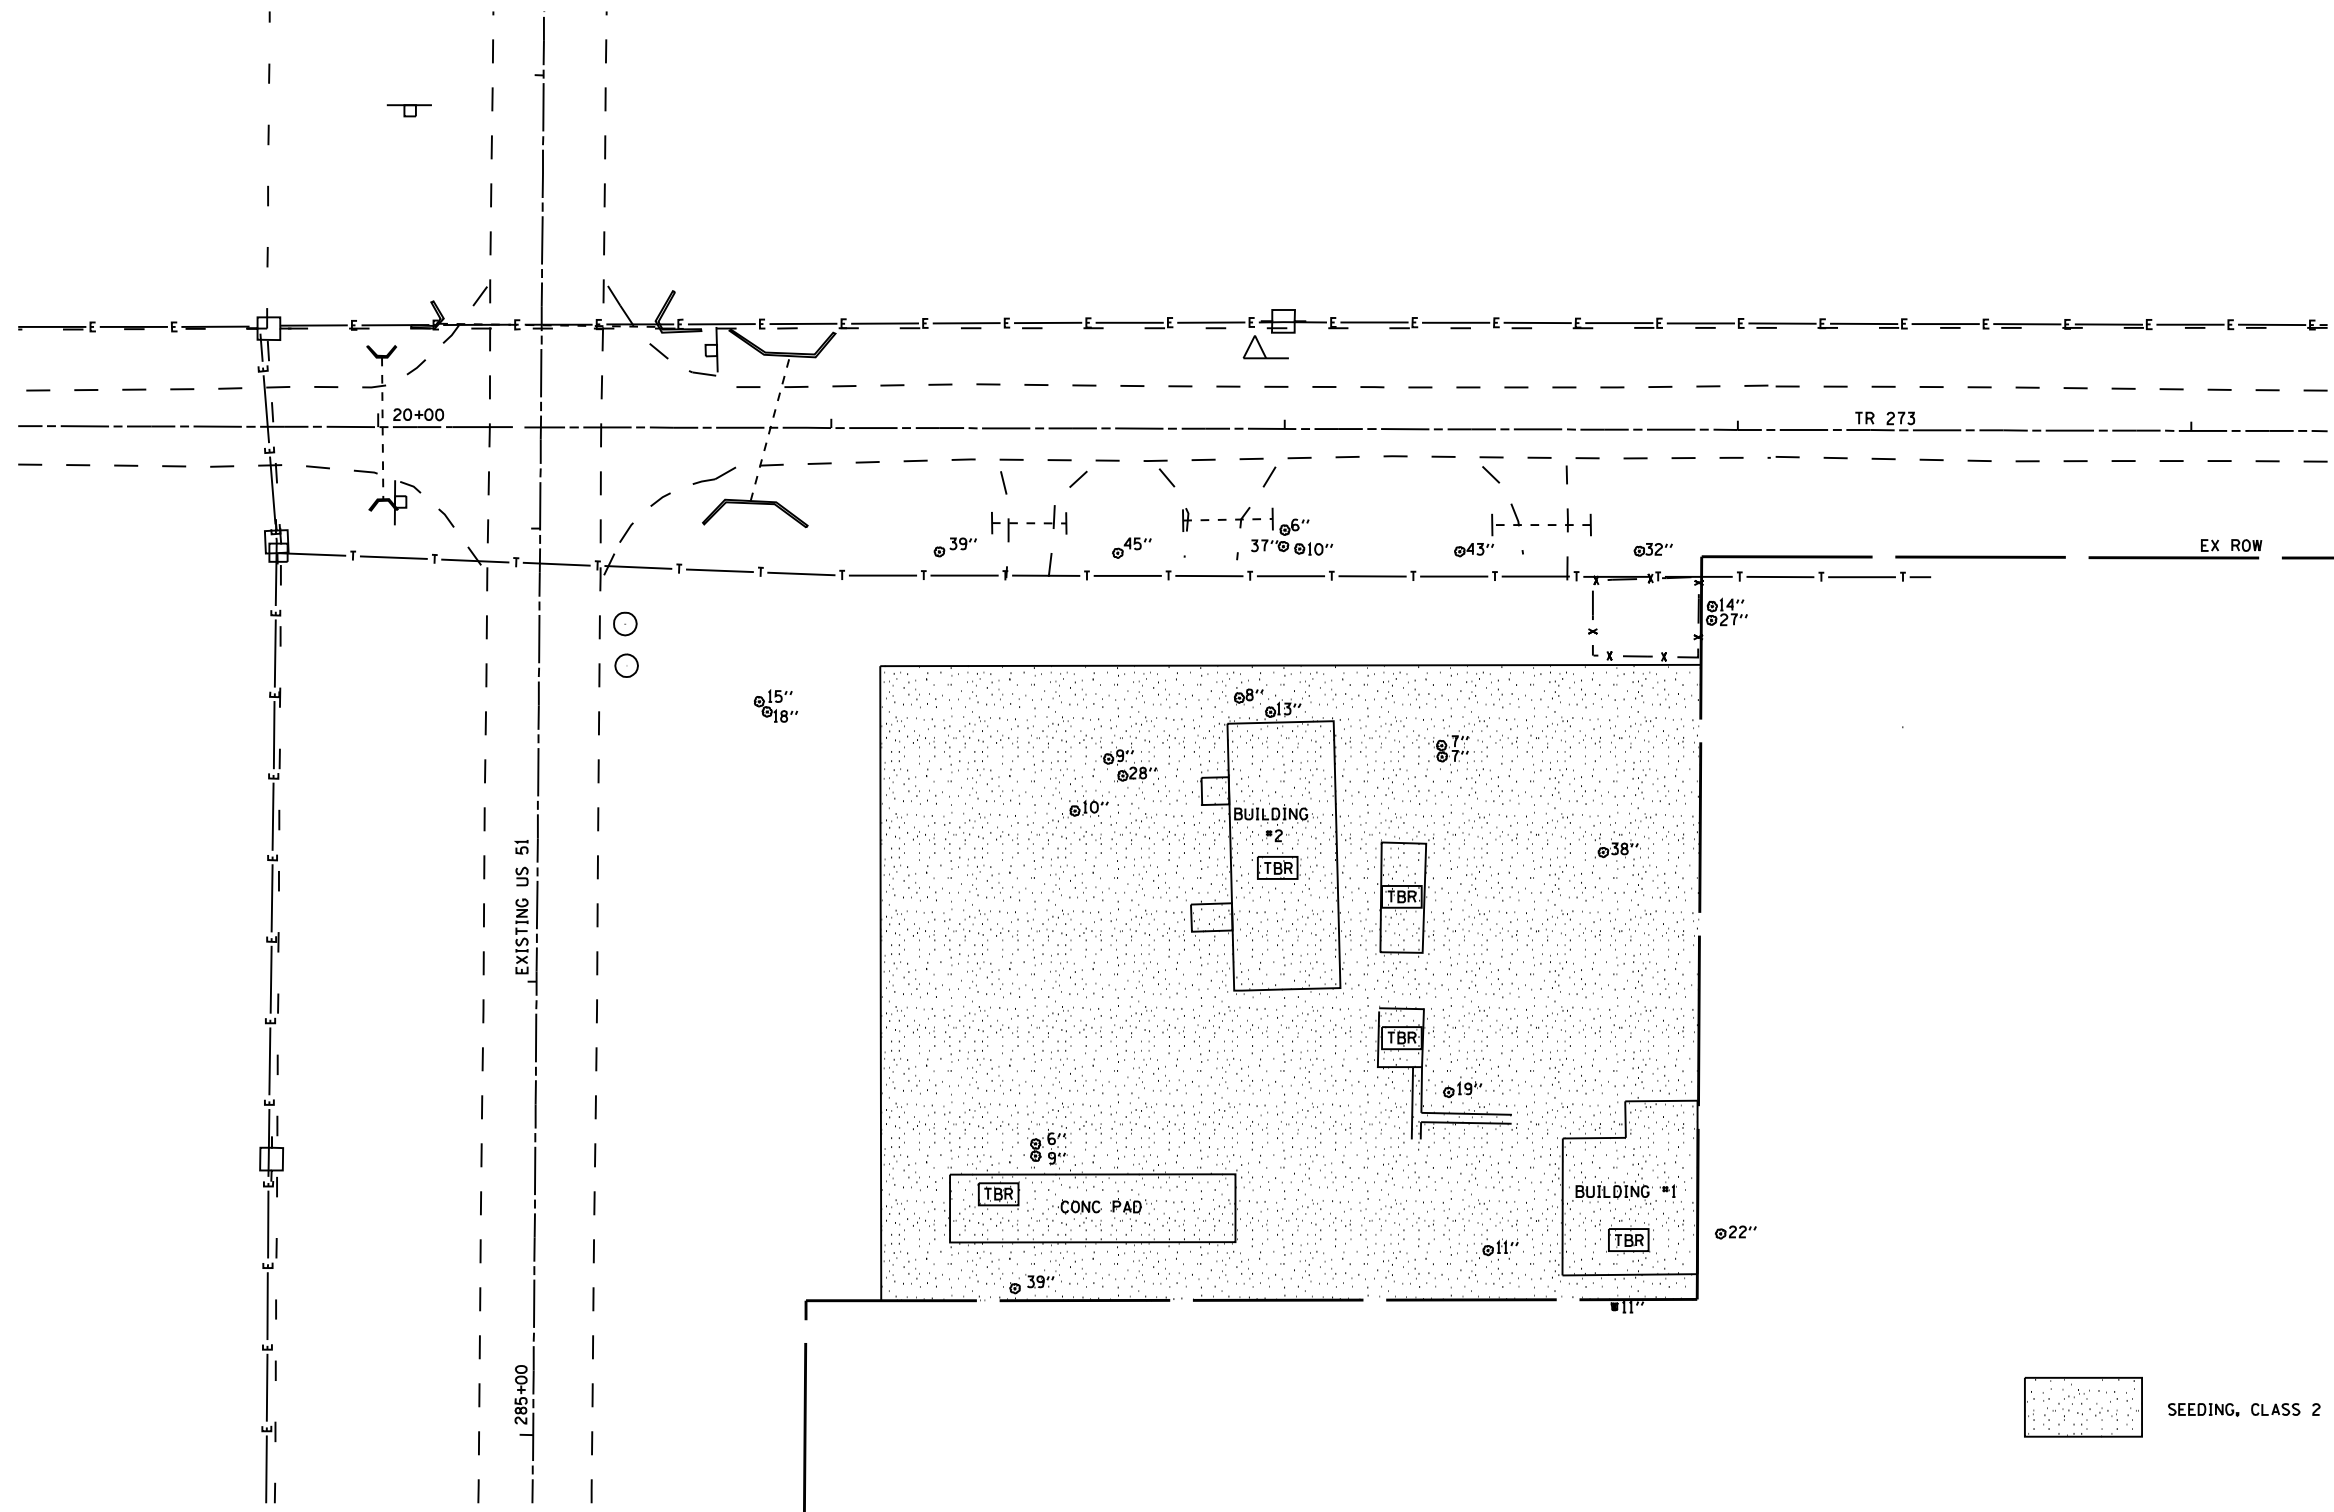

 SEEDING, CLASS 2

PLOT DATE : 2/18/2006
 FILE NAME : c:\p\proj\10-06-06\10-06-06\10-06-06.dwg
 PLOT SCALE : 42.2500' / IN.
 USER NAME : laughlin

REVISIONS	
NAME	DATE

ILLINOIS DEPARTMENT OF TRANSPORTATION
 SEEDING PLAN SHEET
 FAP 322 (US 51)
 SECTION D6 BUILDING DEMOLITION 2006
 CHRISTIAN COUNTY

SCALE: VERT. _____
 HORIZ. _____
 DATE _____

DRAWN BY _____
 CHECKED BY _____