
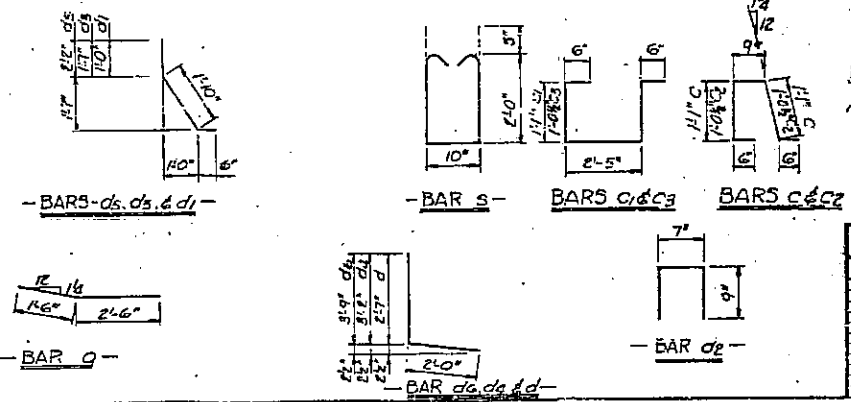
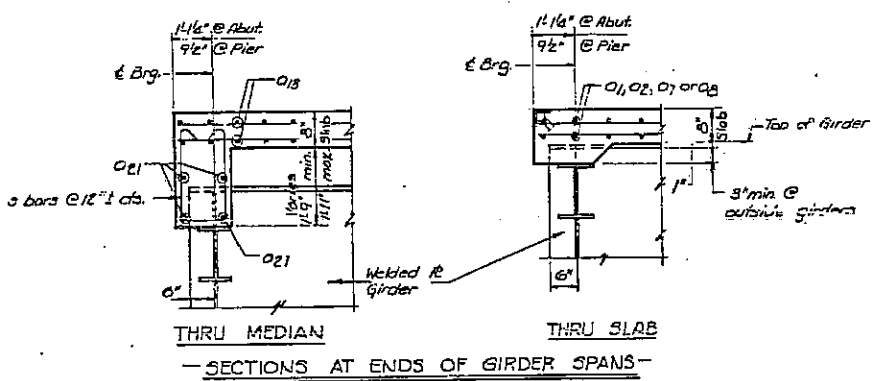
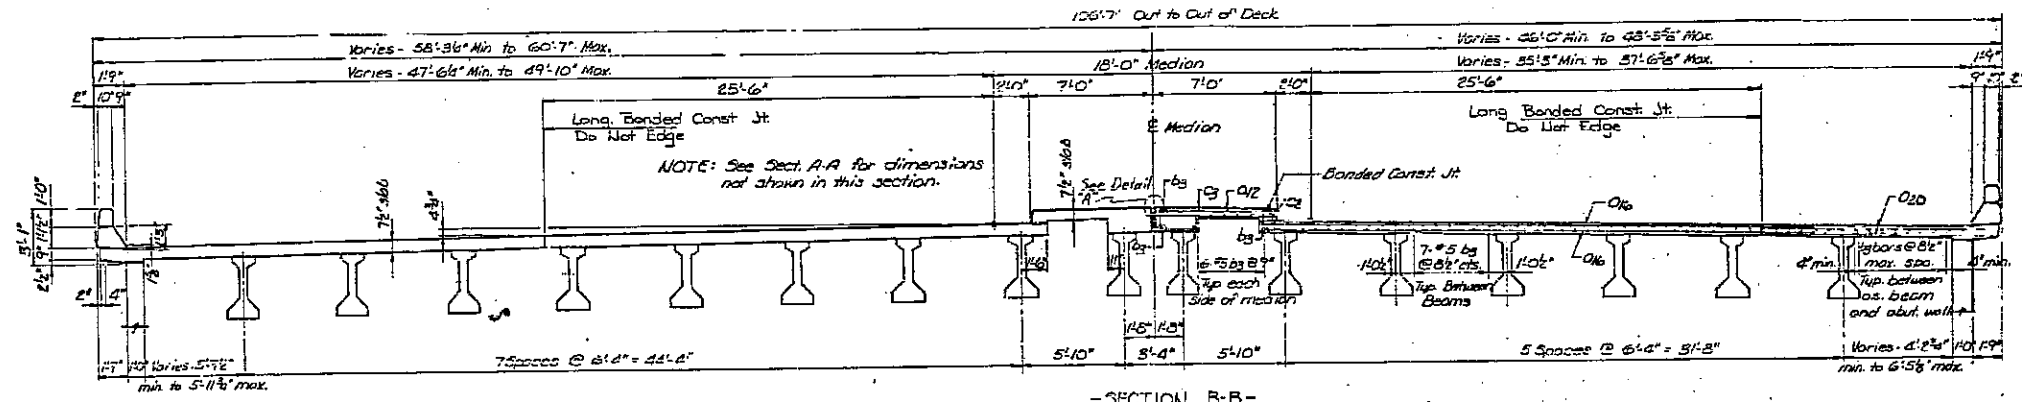
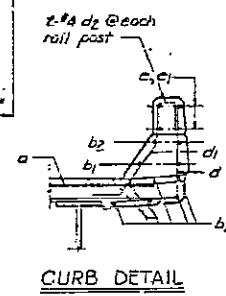
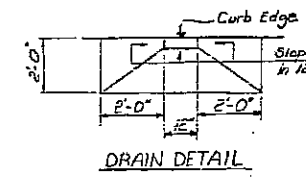
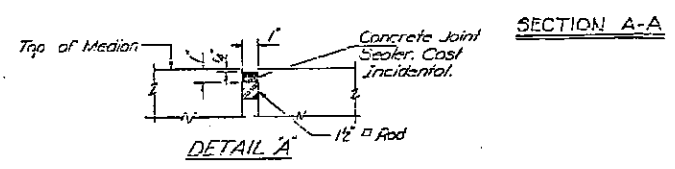


Sheet 12 of 20 Sheets

0051

PROJECT NO.	CONTRACT NO.	PROJECT NAME	DATE	SCALE
F-1-55	55-46-1	MONTGOMERY	12-8	63

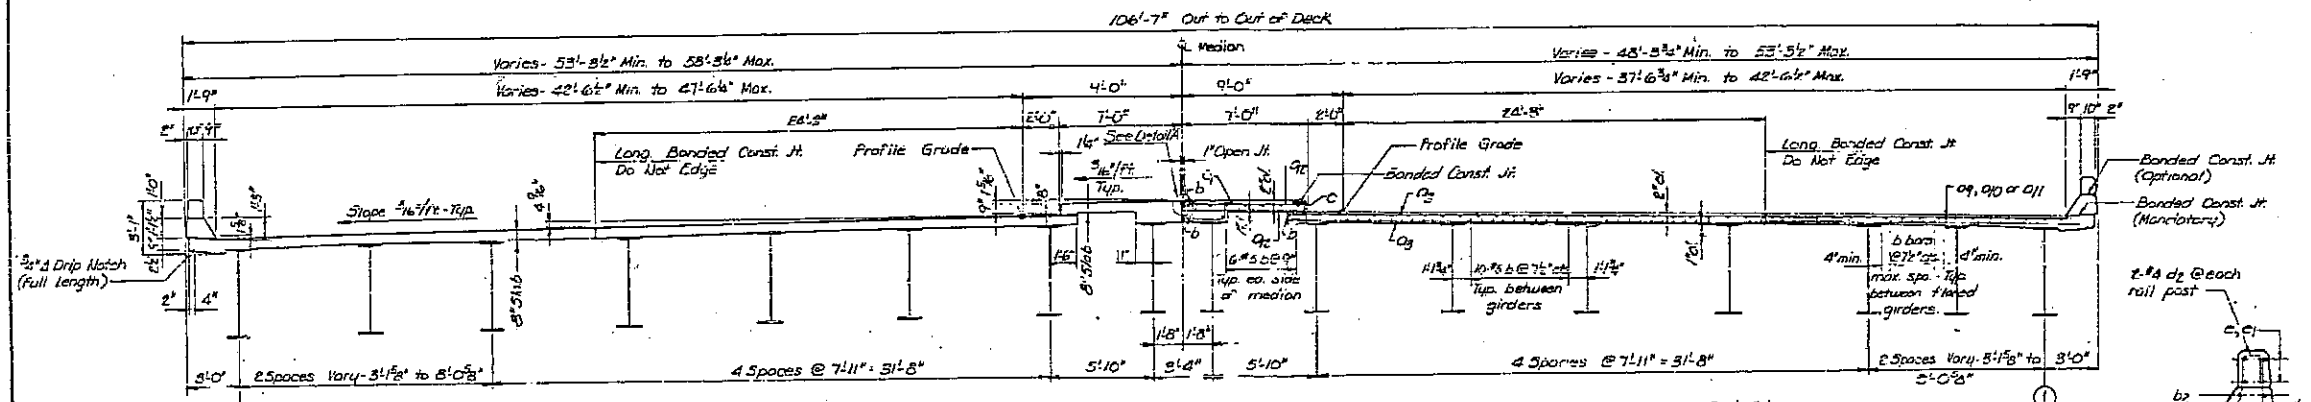

NOTES:  
All reinforcement bars to have 1 1/2" min cover unless noted otherwise.  
All edges shall have 3/4" chamfers.  
For "Forget Joint Detail", see sheet #9

CONCRETE DECK			
REVISION	DATE	BY	CHK
1	12/1/55	J. L. H.	J. L. H.
2	12/1/55	J. L. H.	J. L. H.
C-96-012-06  
EXISTING BRIDGE PLANS  
FOR INFORMATION ONLY  
(NOT TO SCALE)