



DIMENSION A


Girder	A
1 thru 9	13'-6"
10	13'-2 1/2"
11	13'-11 1/4"
12	14'-06"

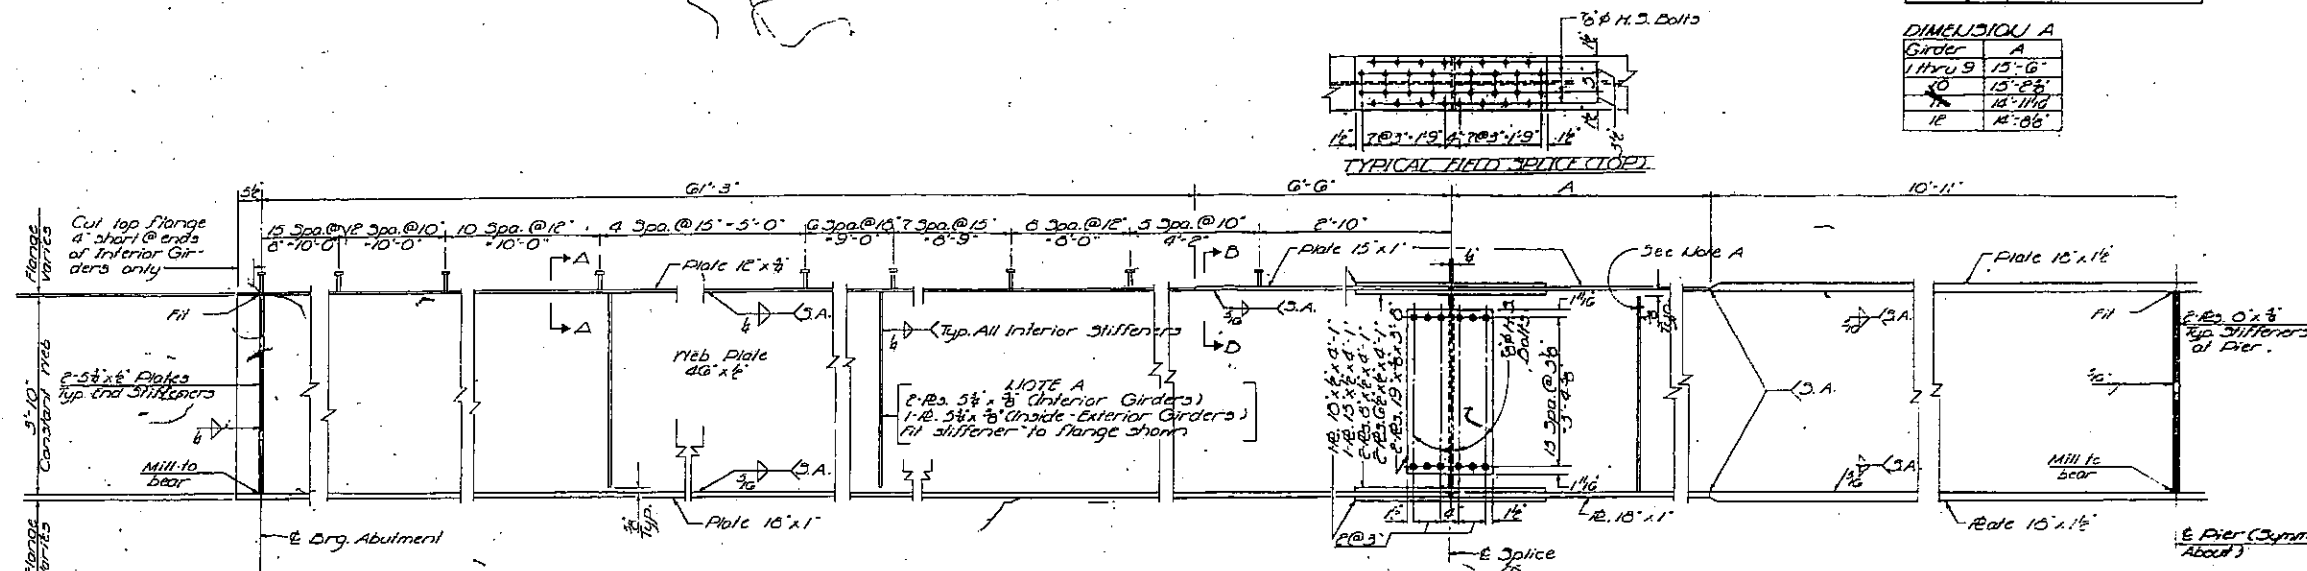


ELEVATION, TYPICAL GIRDER

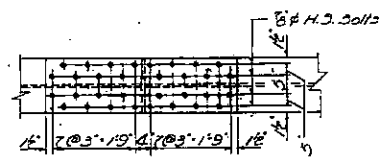



TYPICAL FIELD SPICE (BOTTOM)

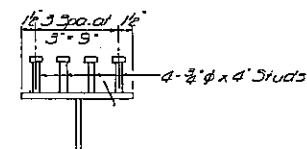


SEC. A-A

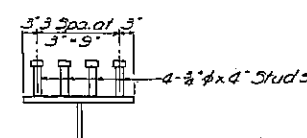

SEC. B-B

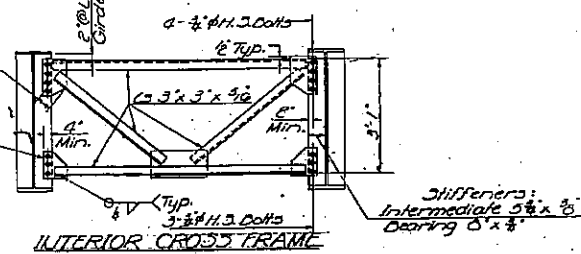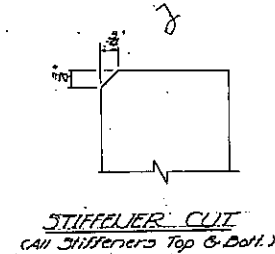

INTERIOR CROSS FRAME
CF1 - CF2 - CFx

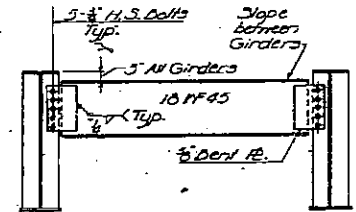

OLD DIAPHRAGM

DESIGNED: James M. Pance
CHECKED: James Hartung
DRAWN: Jacobs
CHECKED: J.W.
EXAMINED: [Signature]
PASSED: [Signature]
APPROVED: [Signature]
JAN 15 1968

Girder	1	2	3	4	5	6	7	8	9	10	11	12
E Drq. E Abut.	608.744	608.878	608.000	609.132	609.449	609.023	608.897	608.763	608.613	608.210	607.993	607.683
E Splice I	608.856	608.990	609.120	609.244	609.249	609.125	608.997	608.863	608.713	608.438	608.213	607.956
E Pier	608.864	608.998	609.128	609.252	609.253	609.129	609.001	608.867	608.717	608.443	608.218	607.961
E Splice E	608.873	609.007	609.137	609.261	609.257	609.133	609.005	608.871	608.721	608.447	608.222	607.965
E Drq. N. Abut.	608.807	608.941	609.071	609.195	609.129	609.003	608.867	608.733	608.643	608.303	608.278	608.153

ELEVATIONS TOP OF WEBS

STRUCTURAL STEEL
FABRICATED BY
SANGAMON COUNTY
JAN 15 1968

D-96-010-06
SN 084-0116
EXISTING BRIDGE PLANS
FOR INFORMATION ONLY
(NOT TO SCALE)