


swortzr.w\4\DATE
c:\projects\bridge\eng\reff.dgn

CONTRACT NO. 74119

FALL RTE.	SECTION	COUNTY	TOTAL SHEETS	SHEET NO.
57	*	EFFINGHAM	17	6
FED. ROAD DIST. NO. 7				
ILLINOIS				
FED. AID PROJECT NO.				
D-7 JOINT REPAIRS 2006-2				

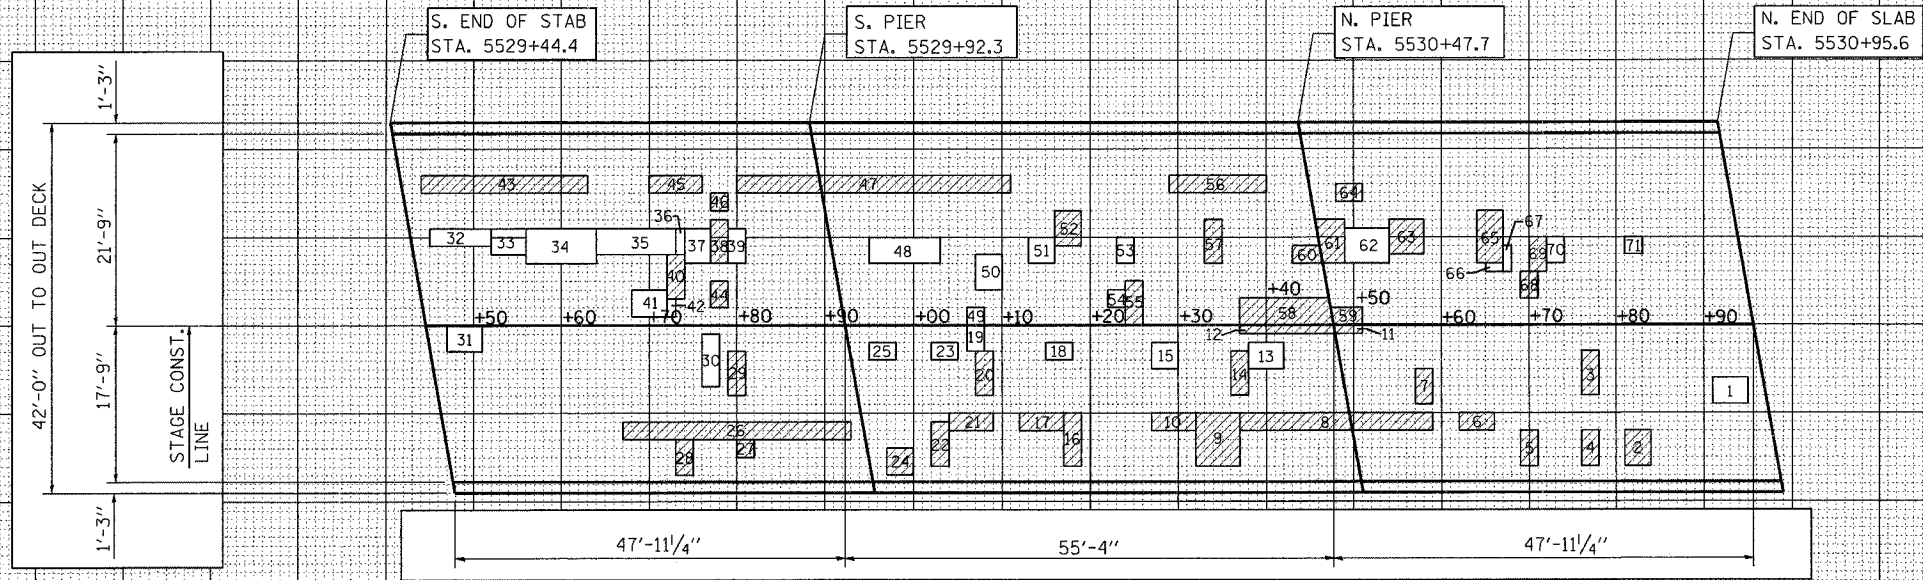

PATCH NO.	SIZE	DECK SLAB REPAIR (PART DEPTH)	DECK SLAB REPAIR (FD TY 1)	DECK SLAB REPAIR (FD TY 2)	
		SQ YD	SQ YD	SQ YD	
1	4 X 3	12			
2	3 X 4			12	
3	2 X 5			10	
4	2 X 4			8	
5	2 X 4			8	
6	4 X 2			8	
7	2 X 4			8	
8-10	22 X 2			44	
	5 X 6			30	
	5 X 2			10	
			TOTAL:	84	
11-12	3 X 1			3	
	9 X 1			9	
			TOTAL:	12	
13	4 X 3	12			
14	2 X 5			10	
15	3 X 3	9			
16-17	2 X 6			12	

PATCH NO.	SIZE	DECK SLAB REPAIR (PART DEPTH)	DECK SLAB REPAIR (FD TY 1)	DECK SLAB REPAIR (FD TY 2)	
		SQ YD	SQ YD	SQ YD	
	5 X 2			10	
			TOTAL:	22	
18	3 X 2	6			
19	2 X 3	6			
20	2 X 5			10	
21-22	6 X 2			12	
	2 X 5			10	
			TOTAL:	22	
23	3 X 2	6			
24	3 X 3			9	
25	3 X 2	6			
26-28	26 X 2			52	
	2 X 2			4	
	2 X 4			8	
			TOTAL:	64	
29	2 X 5			10	
30	2 X 6	12			
31	4 X 3	12			

PATCH NO.	SIZE	DECK SLAB REPAIR (PART DEPTH)	DECK SLAB REPAIR (FD TY 1)	DECK SLAB REPAIR (FD TY 2)	
		SQ YD	SQ YD	SQ YD	
32-37	7 X 2	14			
	4 X 3	12			
	8 X 4	32			
	9 X 3	27			
	1 X 3	3			
	3 X 4	12			
		TOTAL:	100		
38	2 X 5			10	
39	2 X 4	8			
40	2 X 5			10	
41-42	4 X 3	12			
	1 X 2	2			
		TOTAL:	14		
43	19 X 2			38	
44	2 X 3			6	
45	6 X 2			12	
46	2 X 2		4		
47	31 X 2			62	

PATCH NO.	SIZE	DECK SLAB REPAIR (PART DEPTH)	DECK SLAB REPAIR (FD TY 1)	DECK SLAB REPAIR (FD TY 2)	
		SQ YD	SQ YD	SQ YD	
48	8 X 3	24			
49	2 X 2	4			
50	3 X 4	12			
51	3 X 3	9			
52	3 X 4			12	
53	2 X 3	6			
54	2 X 2	4			
55	2 X 5			10	
56	11 X 2			22	
57	2 X 5			10	
58-59	9 X 3			27	
	3 X 2			6	
			TOTAL:	33	
60-61	3 X 2			6	
	3 X 5			15	
			TOTAL:	21	
62	5 X 4	20			
63	4 X 4			16	

PATCH NO.	SIZE	DECK SLAB REPAIR (PART DEPTH)	DECK SLAB REPAIR (FD TY 1)	DECK SLAB REPAIR (FD TY 2)	
		SQ YD	SQ YD	SQ YD	
64	3 X 2			6	
65	3 X 6			18	
66-67	2 X 1	2			
	1 X 3	3			
		TOTAL:	5		
68-69	2 X 3			6	
	2 X 4			8	
			TOTAL:	14	
70	2 X 3	6			
71	2 X 2	4			
	PROJECT TOTALS:	297	4	597	
	PARTIAL DEPTH:				
	297/9 = 33 SQ YD				
	FULL DEPTH (TY 1):				
	4/9 = 1 SQ YD				
	FULL DEPTH (TY 2):				
	597/9 = 66 SQ YD				

THE LOCATIONS AND SIZES SHOWN
GRAPHICALLY ABOVE ARE APPROXIMATE.
SEE THIS TABLE FOR ACTUAL SIZES.

PATCHING LEGEND

- PARTIAL DEPTH
- FULL DEPTH

BRIDGE DECK PATCHING
EFFINGHAM COUNTY
F.A.I. ROUTE 57 OVER GREEN CREEK
1.5 MILES SOUTH OF
SHELBY COUNTY LINE

SN 025-0004