



|   |         |                   |              |           |
|---|---------|-------------------|--------------|-----------|
| F.A.P. RTE.                                   | SECTION | COUNTY            | TOTAL SHEETS | SHEET NO. |
| 103   | 27-IR   | ST. CLAIR         | 382          | 35        |
| STA. 227+35.00                                |         | TO STA. 296+99.34 |              |           |
| FED. ROAD DIST. NO. ILLINOIS FED. AID PROJECT |         |                   |              |           |
| CONTRACT NO. 76300                            |         |                   |              |           |

|           |                 |      |
|-----------|-----------------|------|
| PLAN      | SURVEYED        | DATE |
| NOTE BOOK | ALIGNED CHECKED |      |
| NO.       | NO.             |      |
|           | NO.             |      |
|           | NO.             |      |

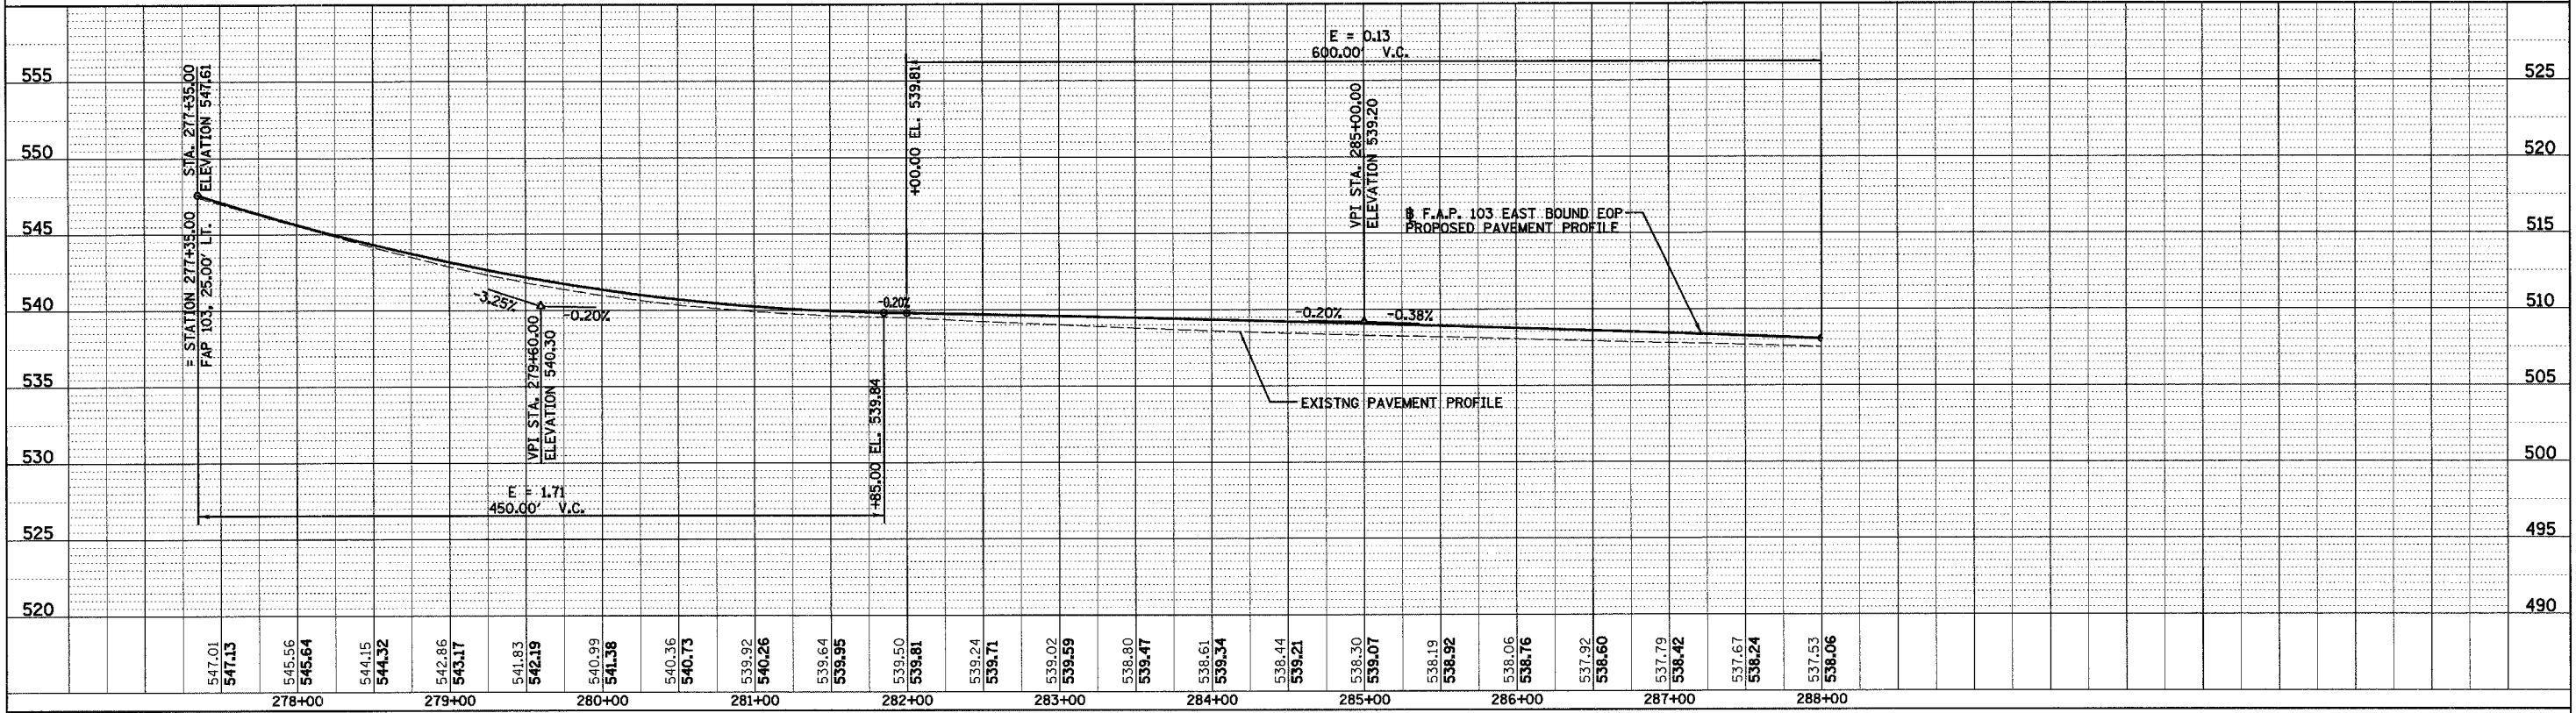

SEE PREVIOUS SHEET FOR PLAN ELEMENTS

|           |                |      |
|-----------|----------------|------|
| PROFILE   | SURVEYED       | DATE |
| NOTE BOOK | GRADES CHECKED |      |
| NO.       | NO.            |      |
|           | NO.            |      |
|           | NO.            |      |

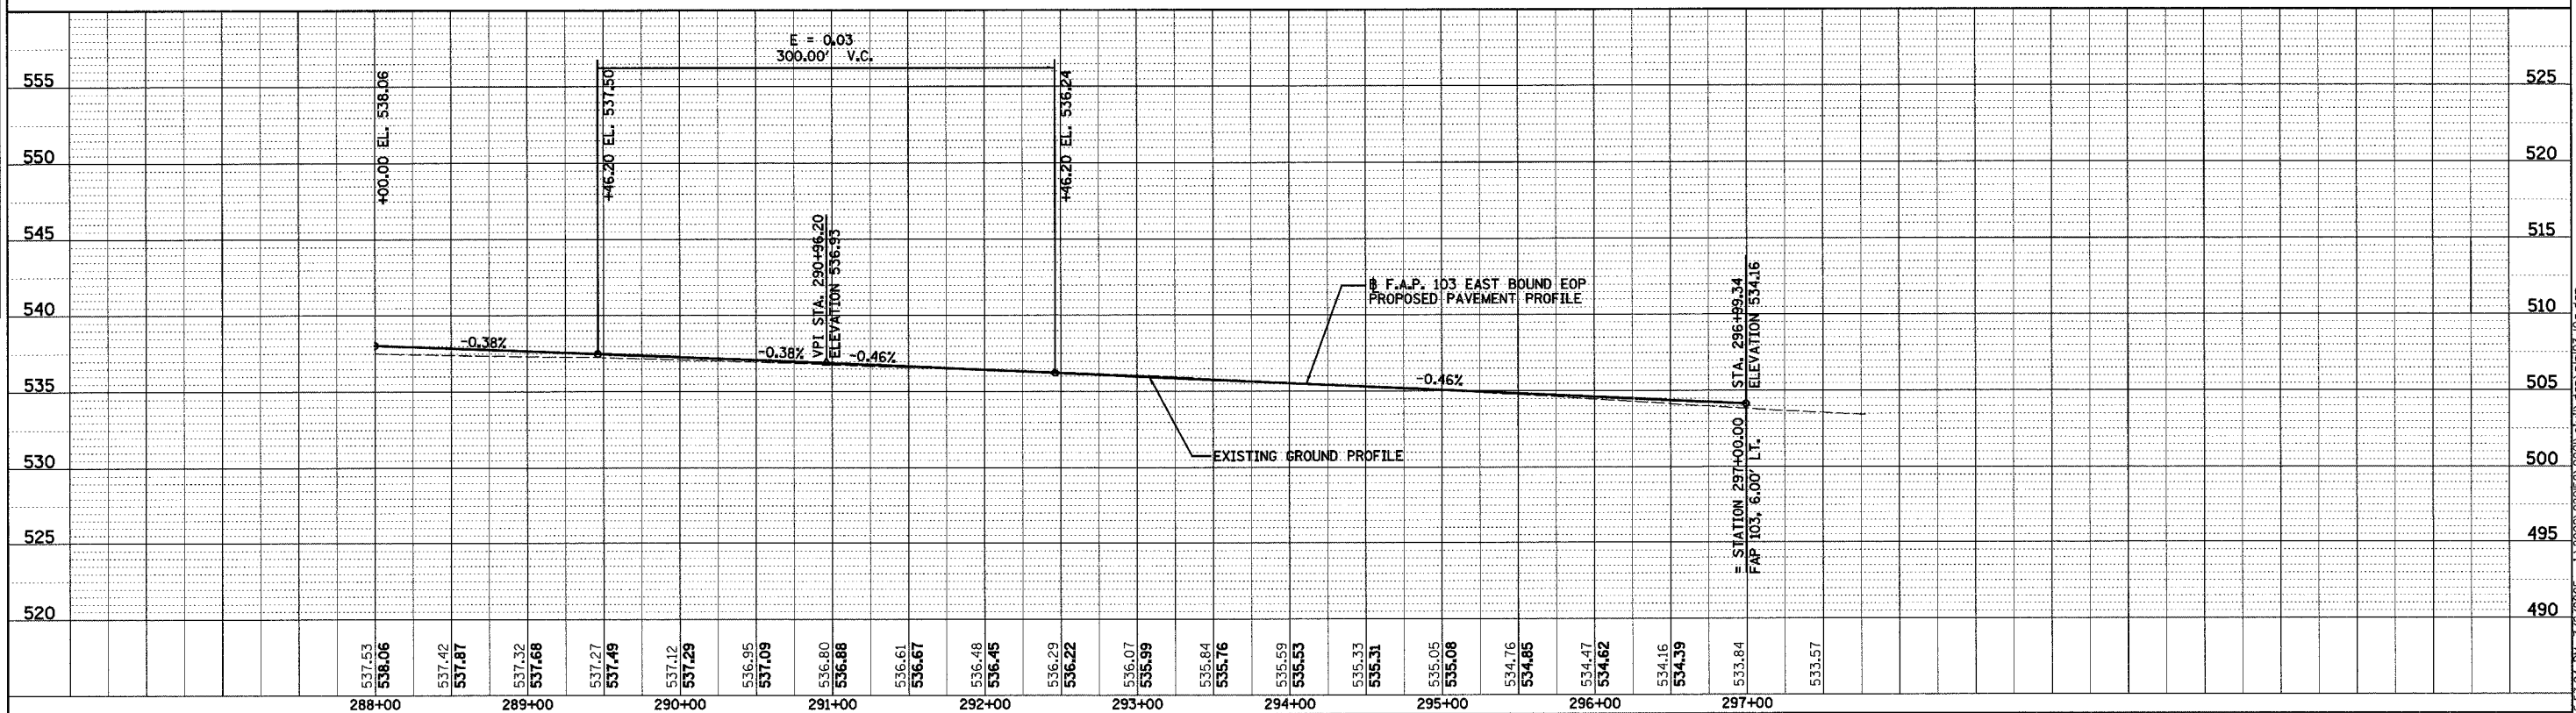

555 r04 PW 3/9/2005 J:\2002\020158\000\civil\dwg\p103\_10a.dgn