
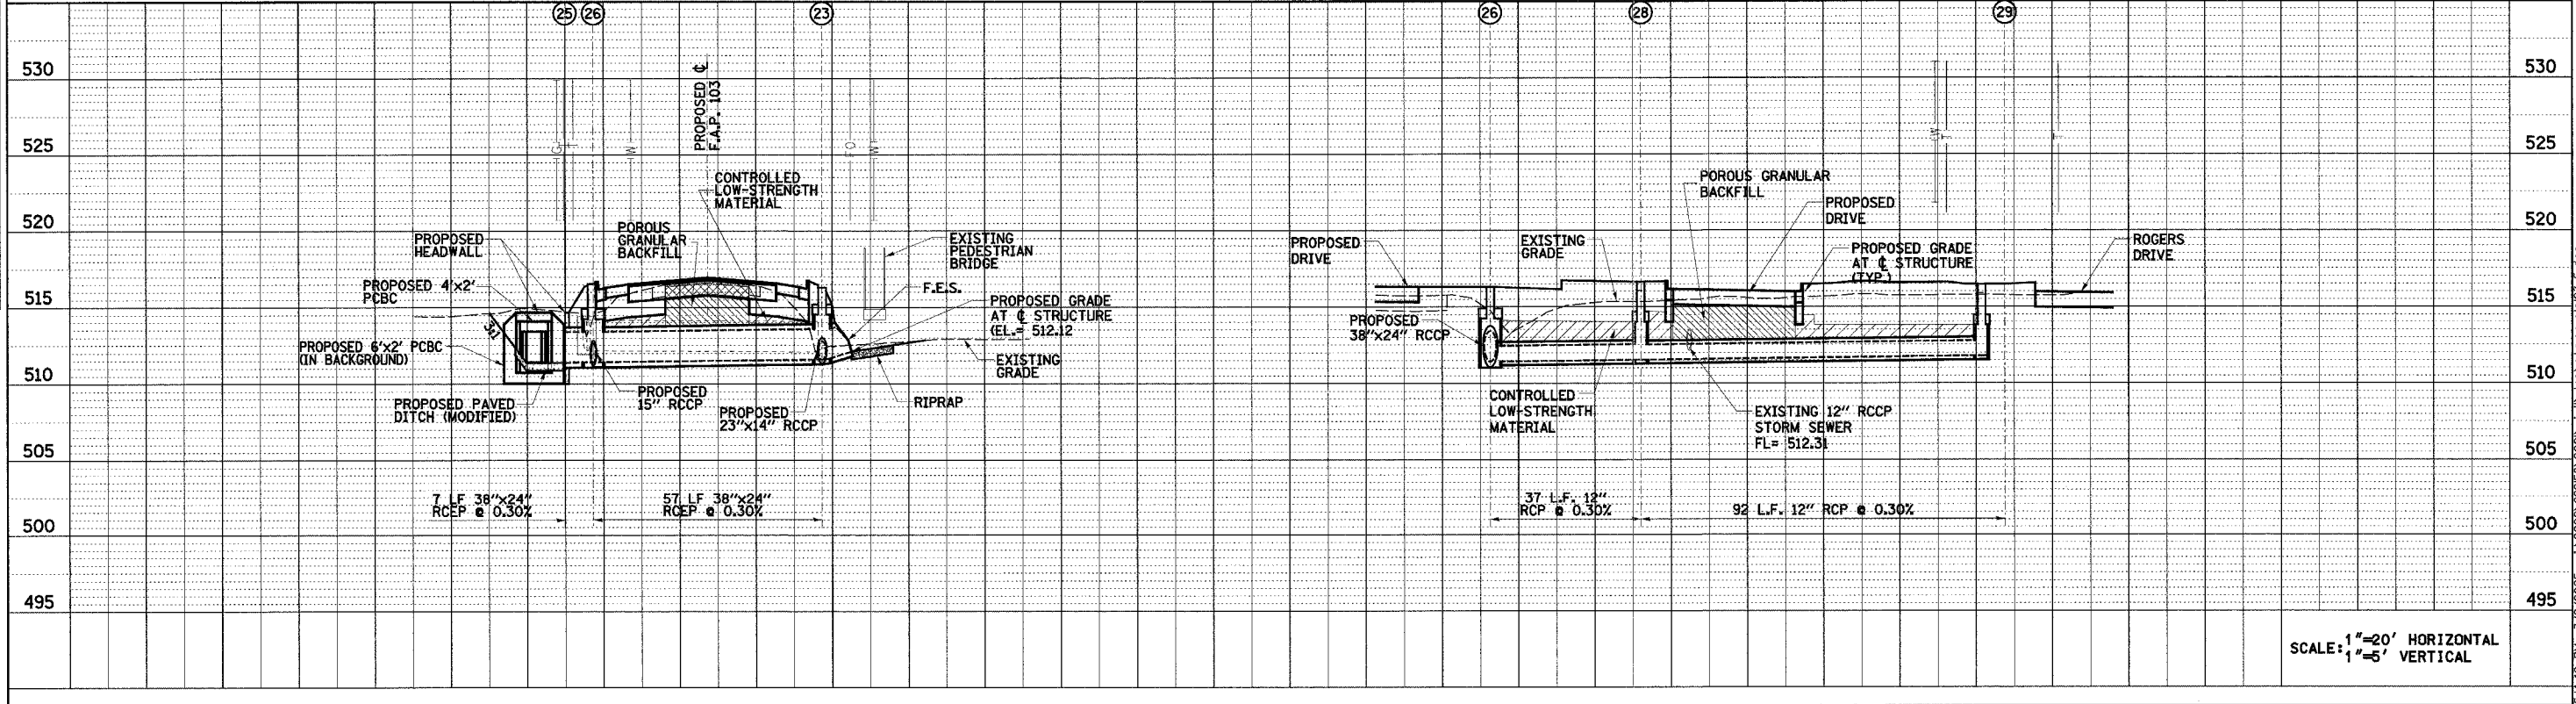
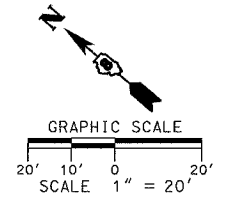


F.A.P. RTE.	SECTION	COUNTY	TOTAL SHEETS	SHEET NO.
103	27-1R	ST. CLAIR	382	118
STA.	TO STA.			
FED. ROAD DIST. NO.		ILLINOIS	FED. AID PROJECT	
CONTRACT NO. 76300				

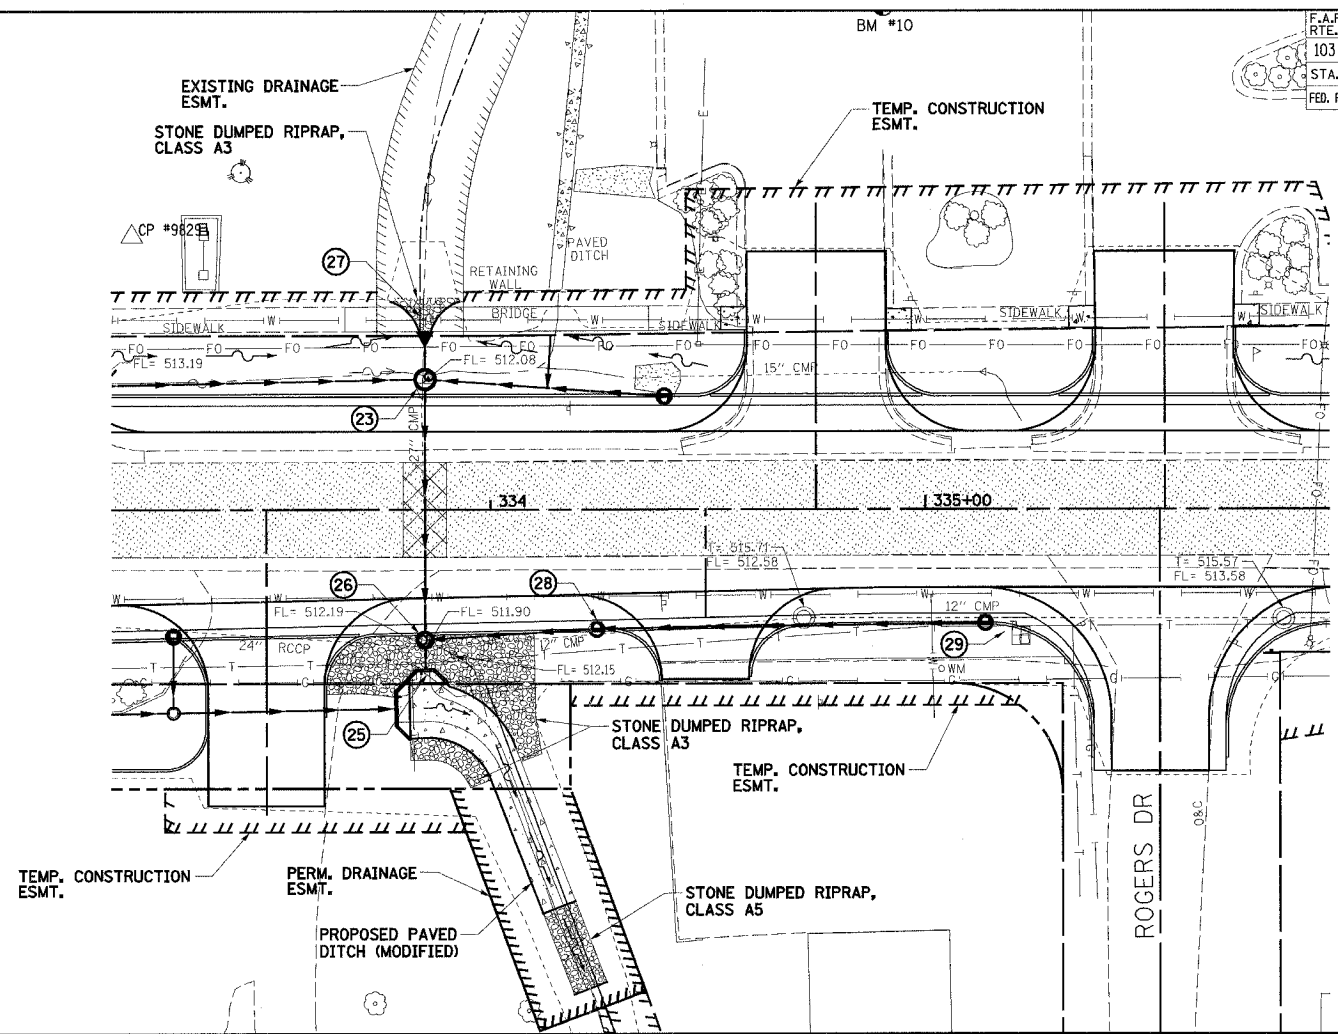

SCALE: 1"=20' HORIZONTAL
1"=5' VERTICAL

DATE	BY	DATE	BY
PLAN	NO. _____	NO. _____	NO. _____
NO.			

DATE	BY	DATE	BY
PROFILE	NO. _____	NO. _____	NO. _____
NO.			

J:\2002\02058\000\civil\gdn\storm\p103-5.dgn 3/7/2005 6:44:40 PM