


| | | | | |
|---------------------|---------|---------------------------|--------------|-----------|
| F.A.P. NO. | SECTION | COUNTY | TOTAL SHEETS | SHEET NO. |
| 103 | 27-1R | ST. CLAIR | 382 | 185 |
| STA. 243+00.00 | | TO STA. 275+00.00 | | |
| FED. ROAD DIST. NO. | | ILLINOIS FED. AID PROJECT | | |
| CONTRACT NO. 76300 | | | | |


- (A) ACER RUBRUM (RED MAPLE) SPACED AT 40'
- (B) QUERCUS PALUSTRIS (PIN OAK) SPACED AT 40'
- (C) QUERCUS MUEHLENBERGII (CHINKAPIN OAK) SPACED AT 40'
- (D) CERCIS CANADENSIS (EASTERN RED BUD) SPACED AT 20'
- (E) MALUS PRAIRIFIRE (PRAIRIFIRE CRAB APPLE) SPACED AT 30'
- (F) ACER GRISEUM (PAPER BARK MAPLE) SPACED AT 20'
- (G) MALUS CORAL BURST (CORAL BURST CRAB APPLE) SPACED AT 30'
- (H) QUERCUS RUBRA (RED OAK) SPACED AT 40'

PLAN SURVEYED BY DATE
 NOTE BOOK NO. FILE NAME
 ALIGNED CHECKED BY
 RT. OF WAY CHECKED BY
 ROAD FILE NAME

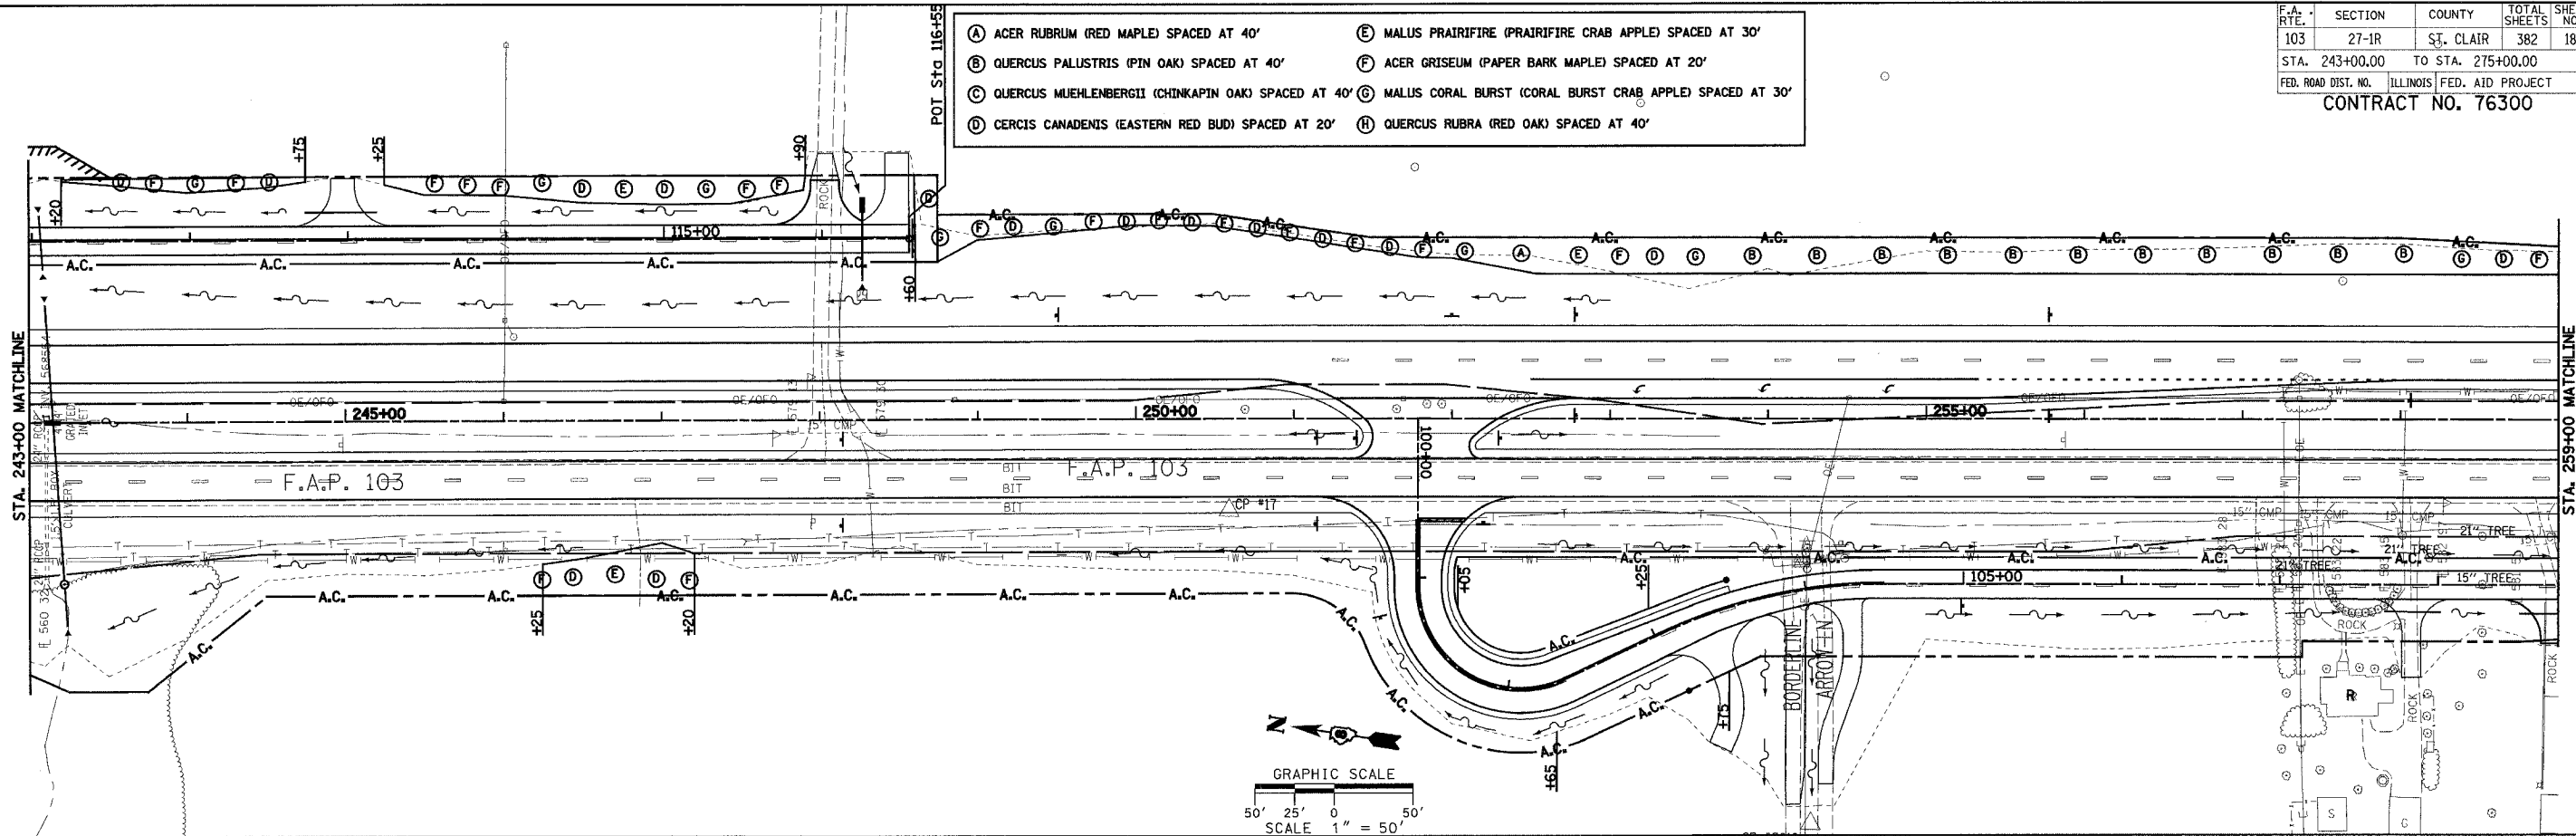

- LANDSCAPE LEGEND**
- (A) (D) DENOTES PLANTING AREA
 - DENOTES TREE TO BE REMOVED
 - DENOTES TREE TO BE REMOVED (WITHIN R.O.W.)

PLAN SURVEYED BY DATE
 NOTE BOOK NO. FILE NAME
 ALIGNED CHECKED BY
 RT. OF WAY CHECKED BY
 ROAD FILE NAME

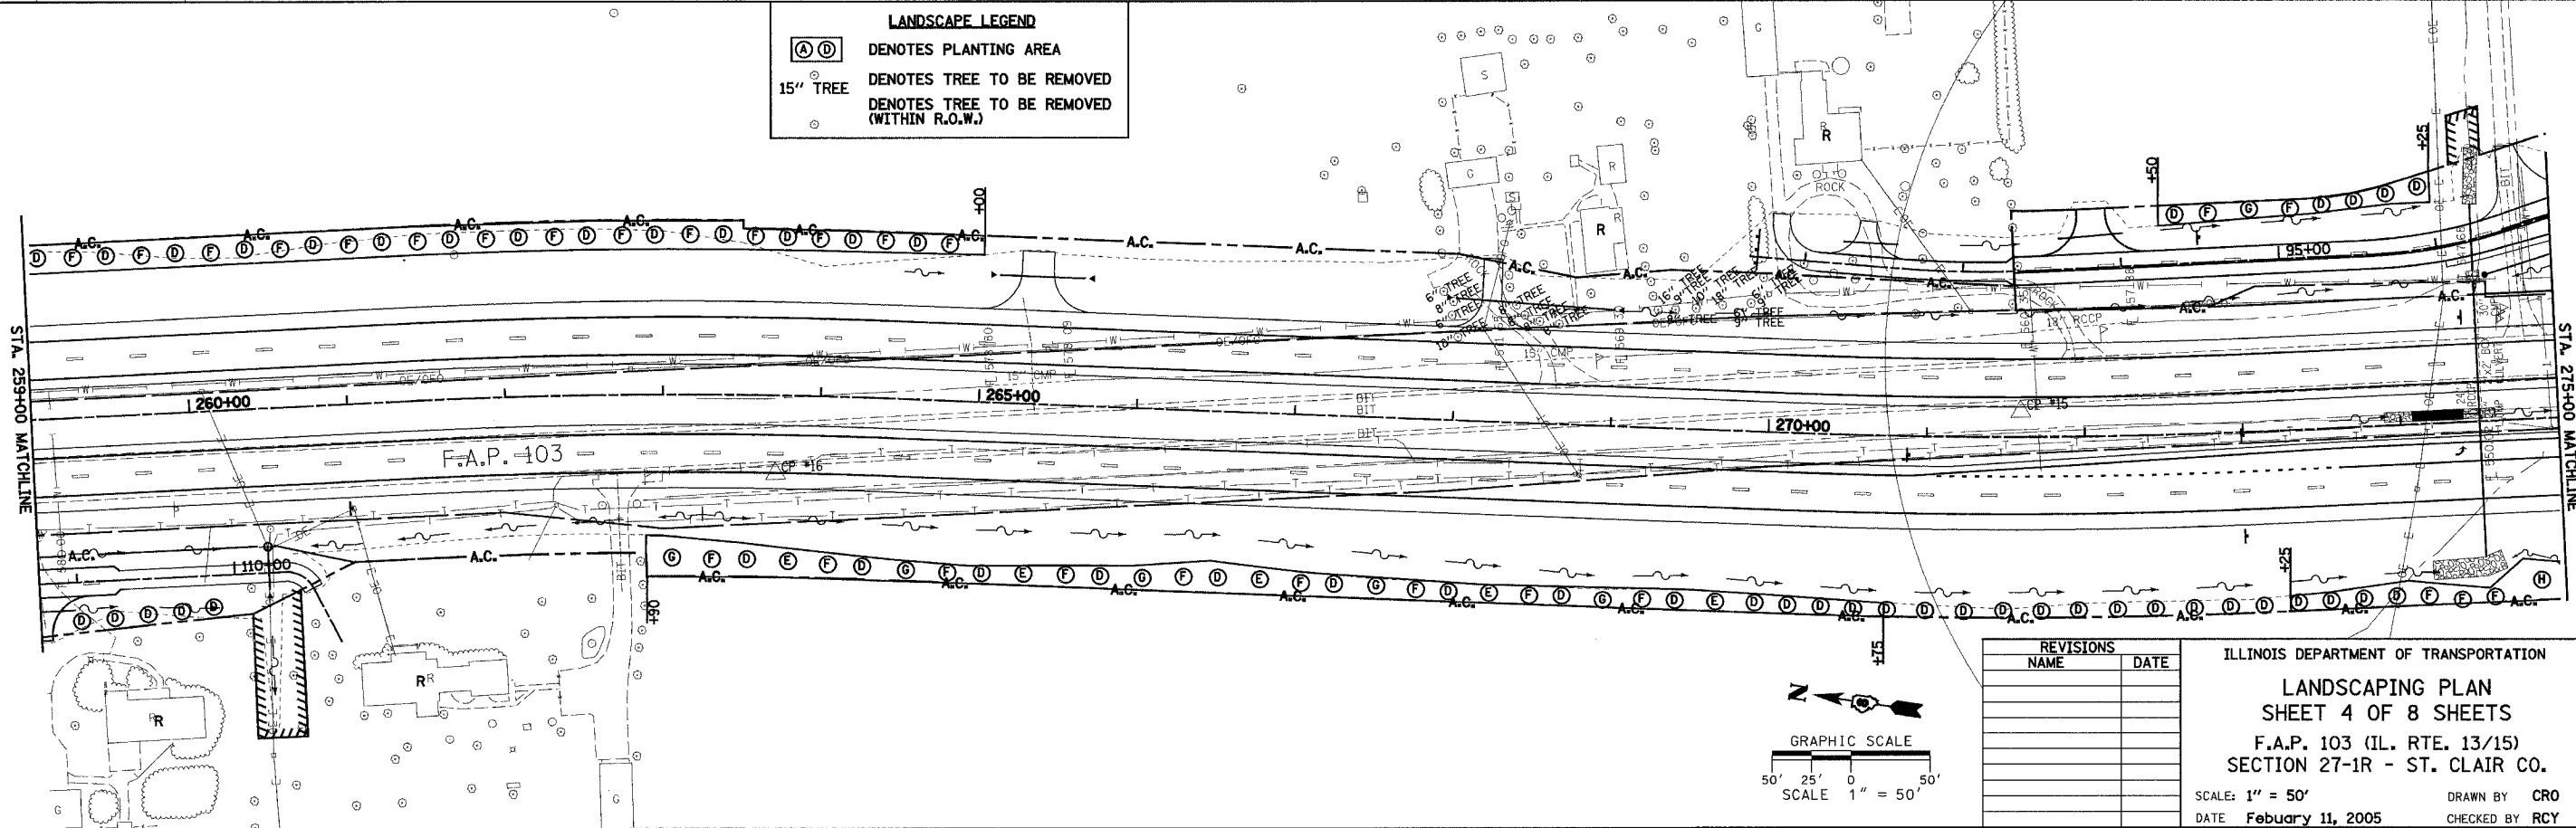

| REVISIONS | |
|-----------|------|
| NAME | DATE |
| | |
| | |
| | |
| | |
| | |

ILLINOIS DEPARTMENT OF TRANSPORTATION
LANDSCAPING PLAN
 SHEET 4 OF 8 SHEETS
 F.A.P. 103 (IL. RTE. 13/15)
 SECTION 27-1R - ST. CLAIR CO.
 SCALE: 1" = 50'
 DATE February 11, 2005
 DRAWN BY CRO
 CHECKED BY RCY

3/10/2005 1:32:02 PM C:\Users\rcy\Documents\2005\76300\76300-185.dwg