

160 150 140 130 120 110 100 90 80 70 60 50 40 30 20 10 0 10 20 30 40 50 60 70 80 90 100 110 120

PROP. F.A.P. 103

F.A. RTE.	SECTION	COUNTY	TOTAL SHEETS	SHEET NO.
103	27-1R	ST. CLAIR	382	200
STA.		TO STA.		
FED. ROAD DIST. NO.		ILLINOIS	FED. AID PROJECT	
CONTRACT NO. 76300				

LEGEND

- TEMPORARY PAVEMENT
- TEMPORARY SLOPE LIMIT
- (547.50) - TEMPORARY DITCH ELEVATION
- C=4 - SQ. FT. OF CUT
- F=47 - SQ. FT. OF FILL
- PAVEMENT REMOVAL
- SPECIAL DITCH

DATE _____

BY _____

FINAL SURVEY _____

NOTE BOOK _____

AREAS CHECKED _____


DATE _____

BY _____

ORIGINAL SURVEY _____

NOTE BOOK _____

AREAS CHECKED _____

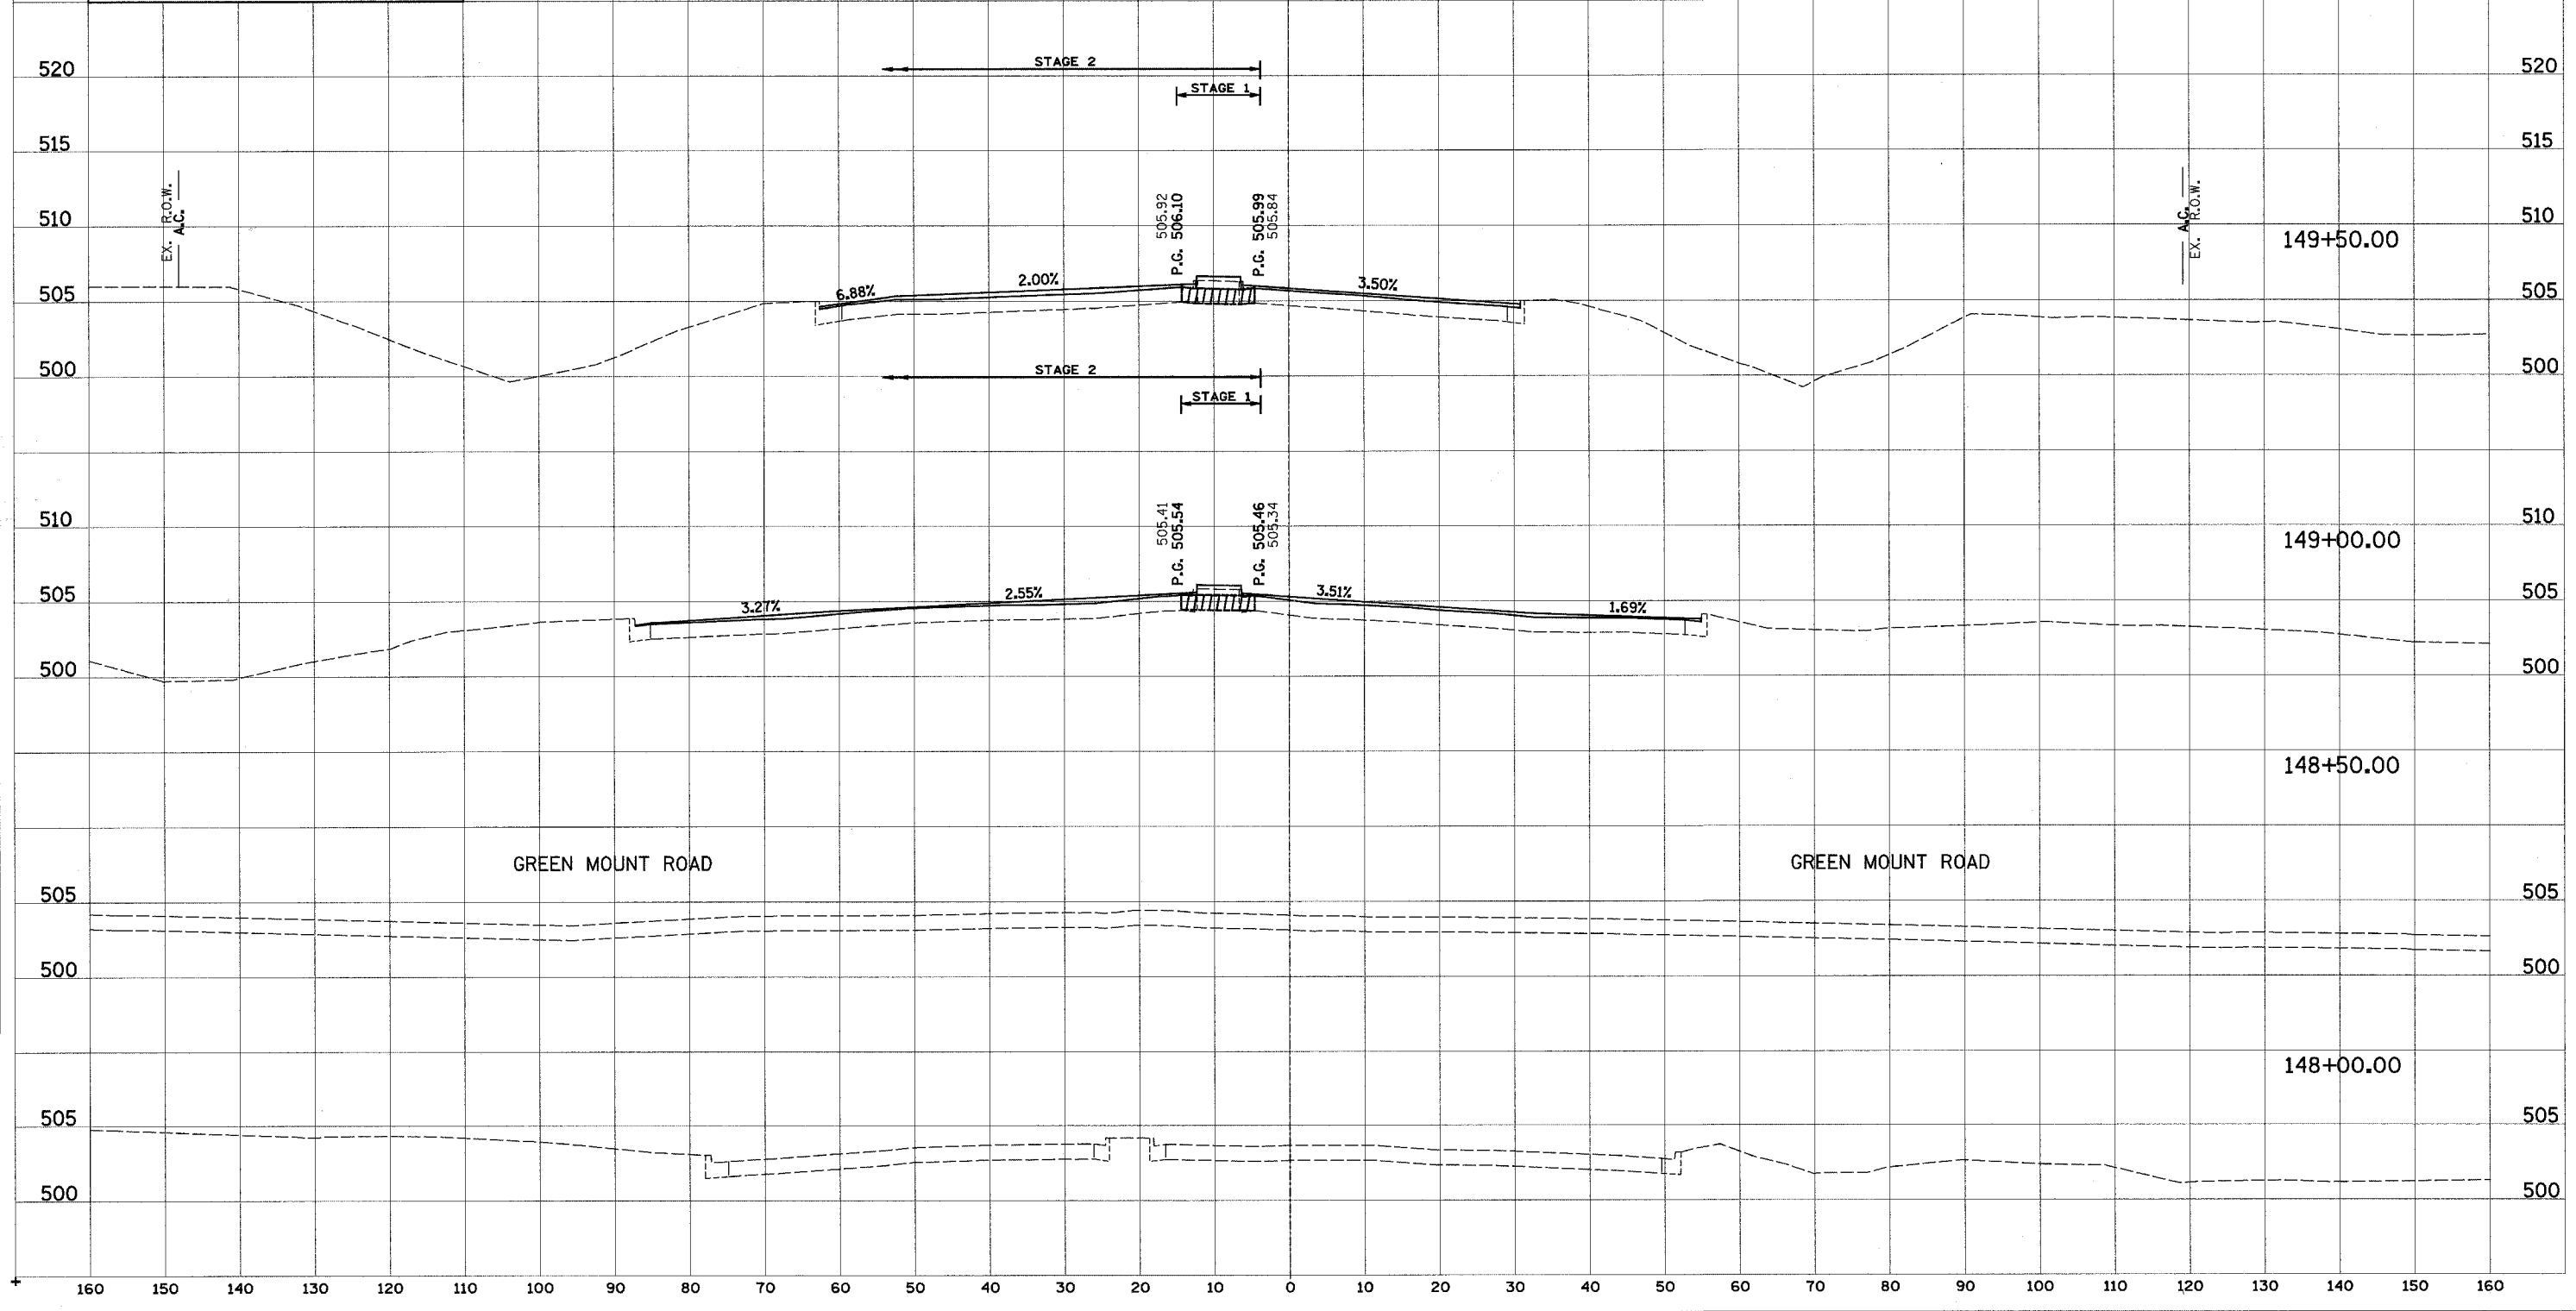

GREEN MOUNT ROAD

GREEN MOUNT ROAD

148+00.00

149+50.00

149+00.00

148+50.00

148+00.00

149+50.00

149+00.00

148+50.00

148+00.00